


Location Plan
Scale: NTS

0 0.5 1 2m

Demolition elevation key

--- Demolition

Demolished Wall or New Structural Opening

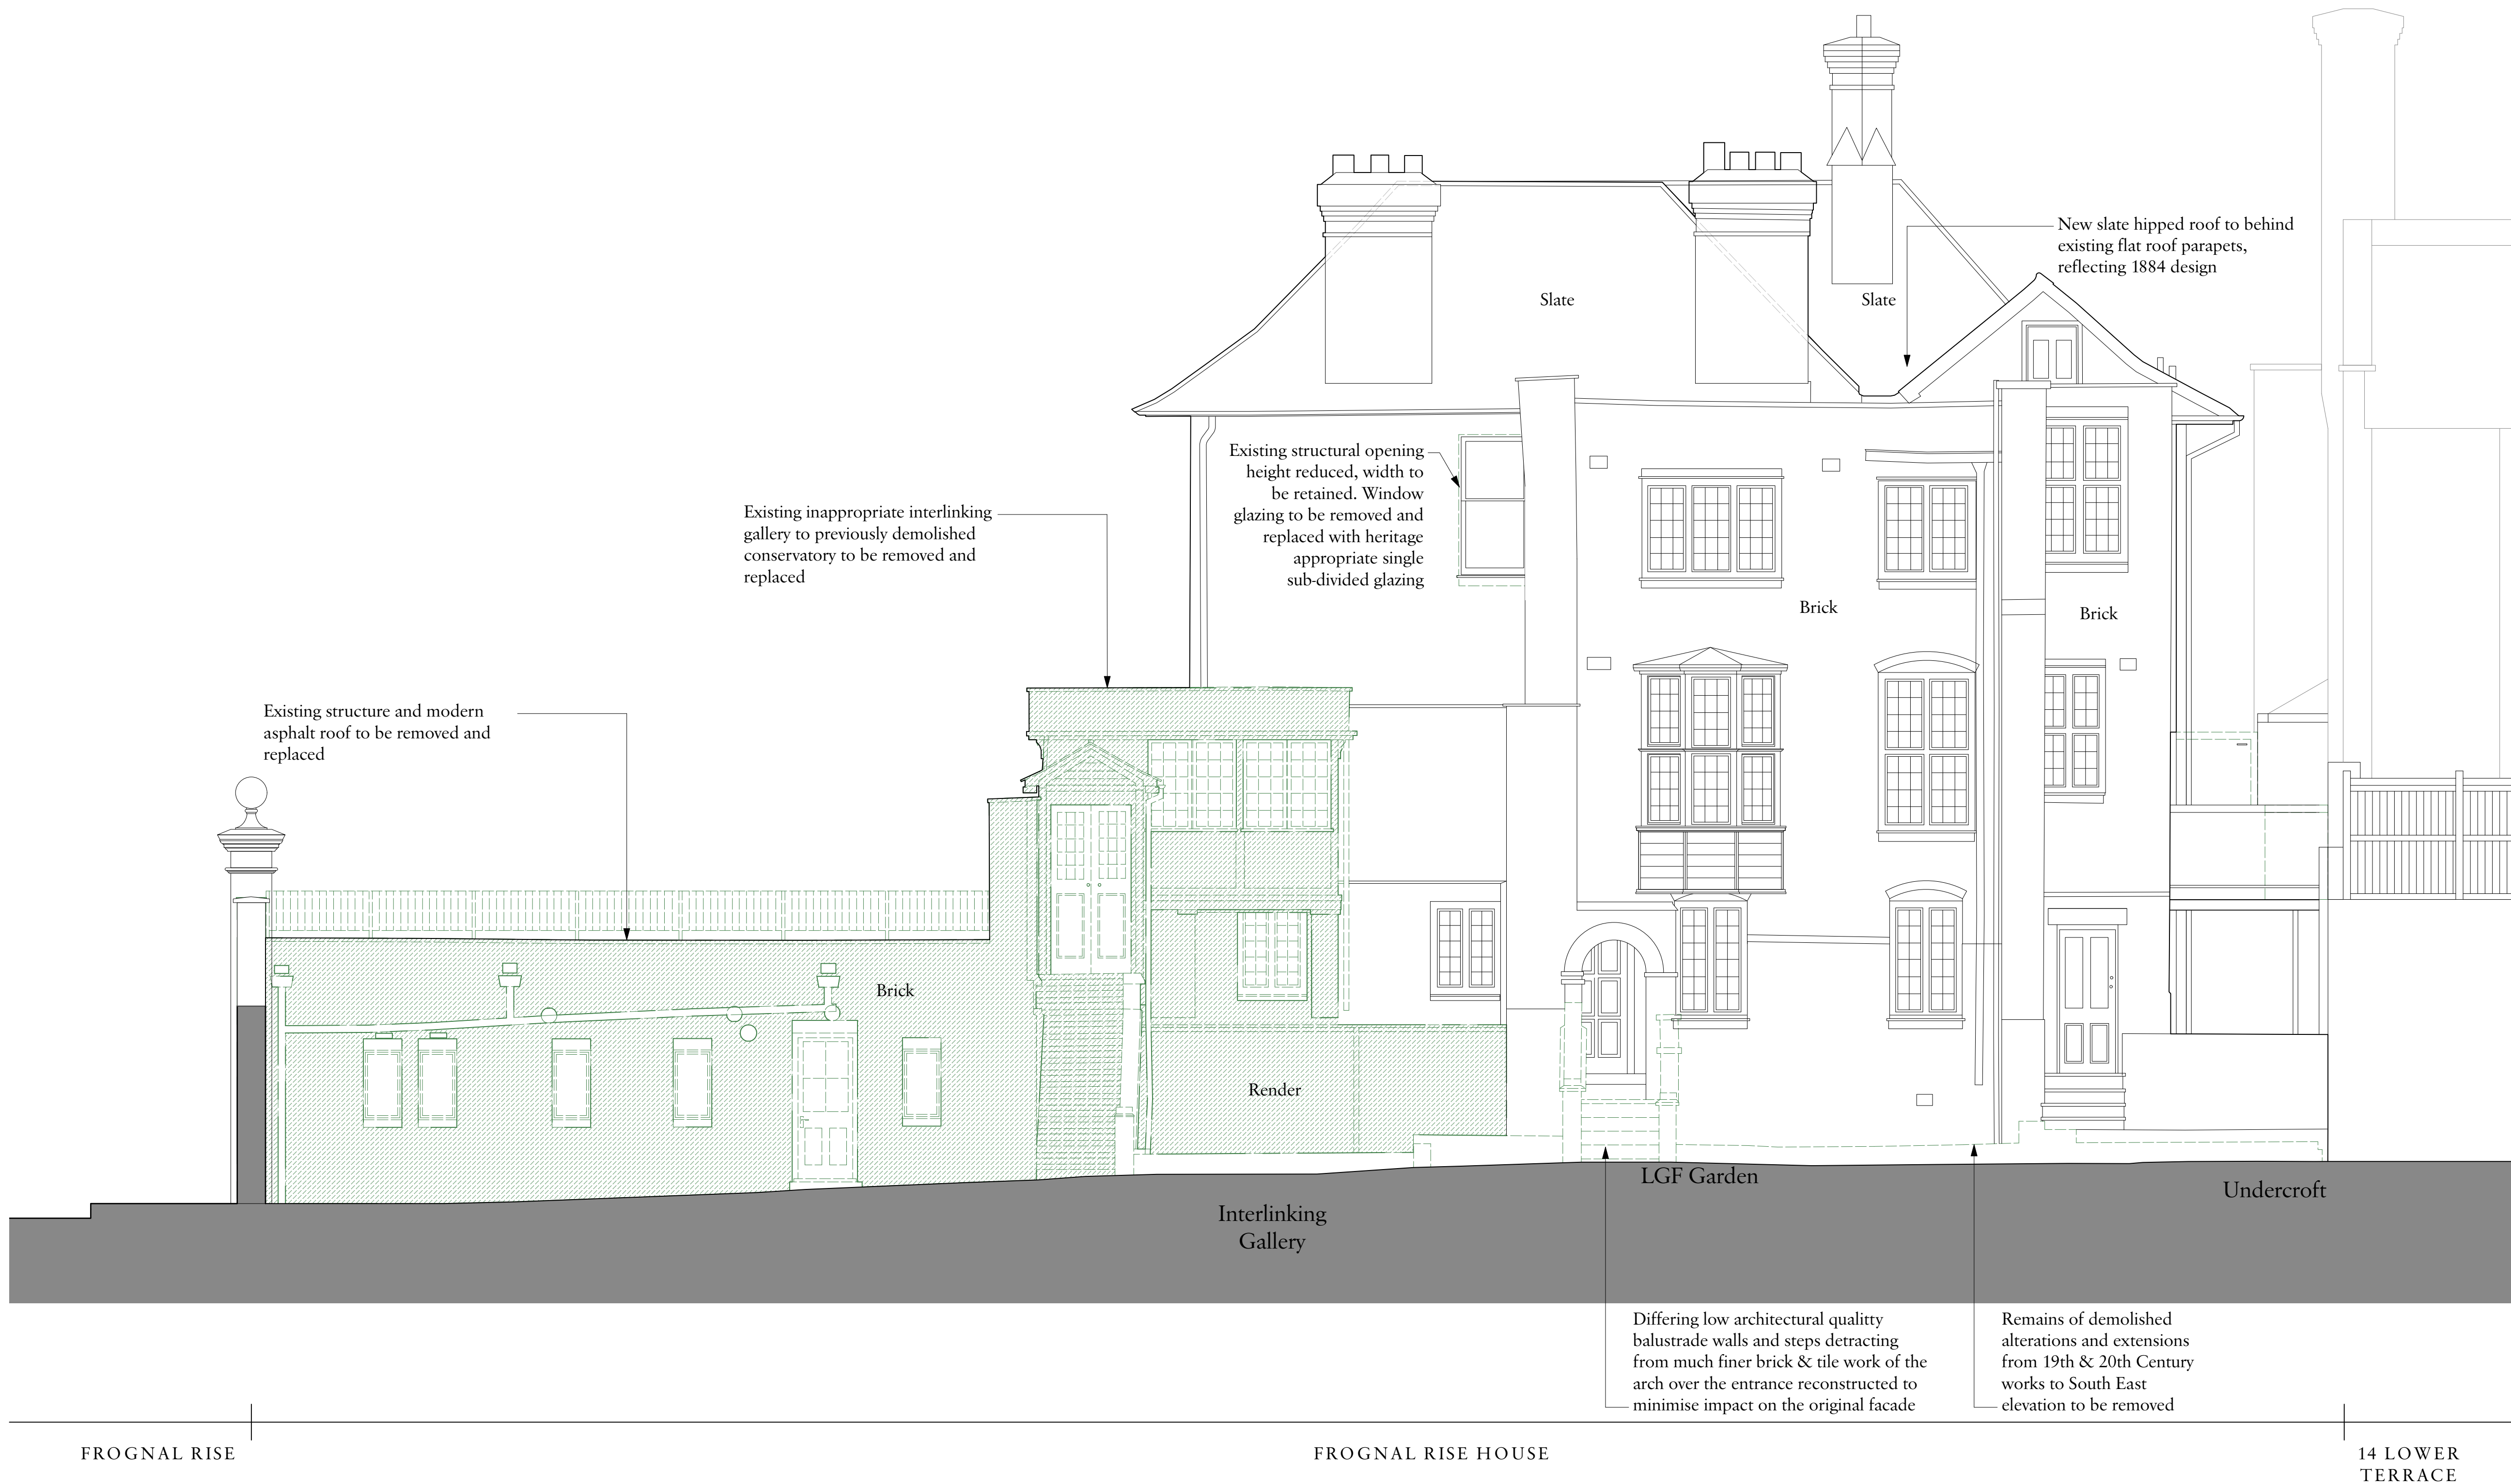

Rev Date Details By

Charlton Brown Architecture & Interiors

10-11 St Georges Mews, Primrose Hill, London, NW1 8XE

Telephone +44(0)20 7794 1234
Email office@charltonbrown.com
Website www.charltonbrown.com

Client
Redfrog Property

Project
Frogнал Rise House

Drawing Title
Demolition South East Elevation

Date 17/04/2025 Drawn AH Checked KM

Scale
1:50@A1 / 1:100@A3

Issue Status
Planning

Project Number 23029 Drawing Number DE-00-303 Revision