


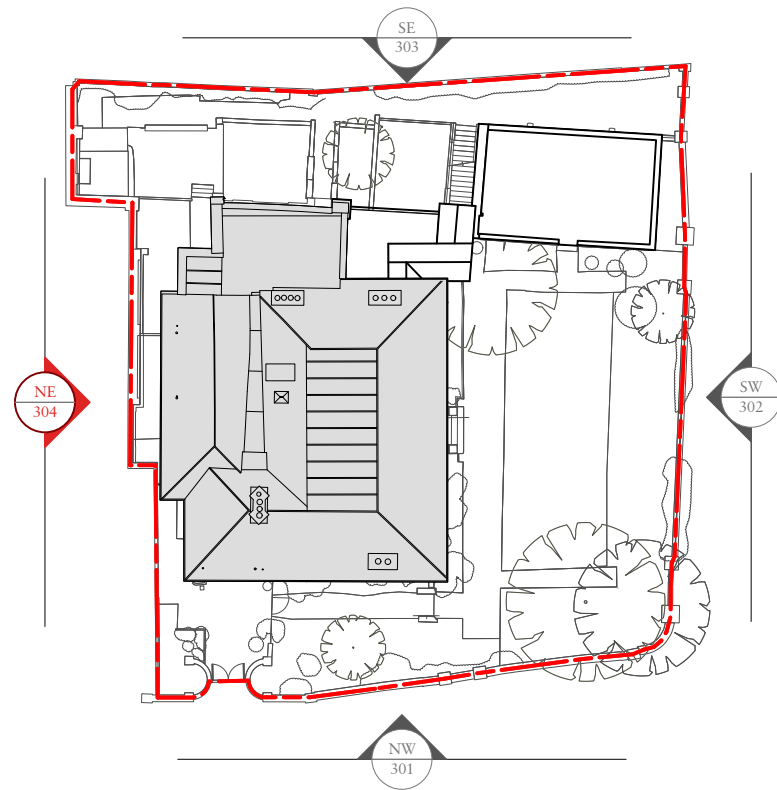

Location Plan
Scale: NTS

Demolition elevation key

- Demolition
- Demolished Wall or New Structural Opening



Rev	Date	Details	By
-----	------	---------	----

Charlton Brown Architecture & Interiors

10-11 St Georges Mews, Primrose Hill, London, NW1 8XE

Telephone +44(0)20 7794 1234
Email office@charltonbrown.com
Website www.charltonbrown.com

Client

Redfrog Property

Project

Frogнал Rise House

Drawing Title

Demolition North East Elevation

Date	Drawn	Checked
17/04/2025	AH	KM

Scale

1:50@A1 / 1:100@A3

Issue Status

Planning

Project Number	Drawing Number	Revision
23029	DE-00-304	