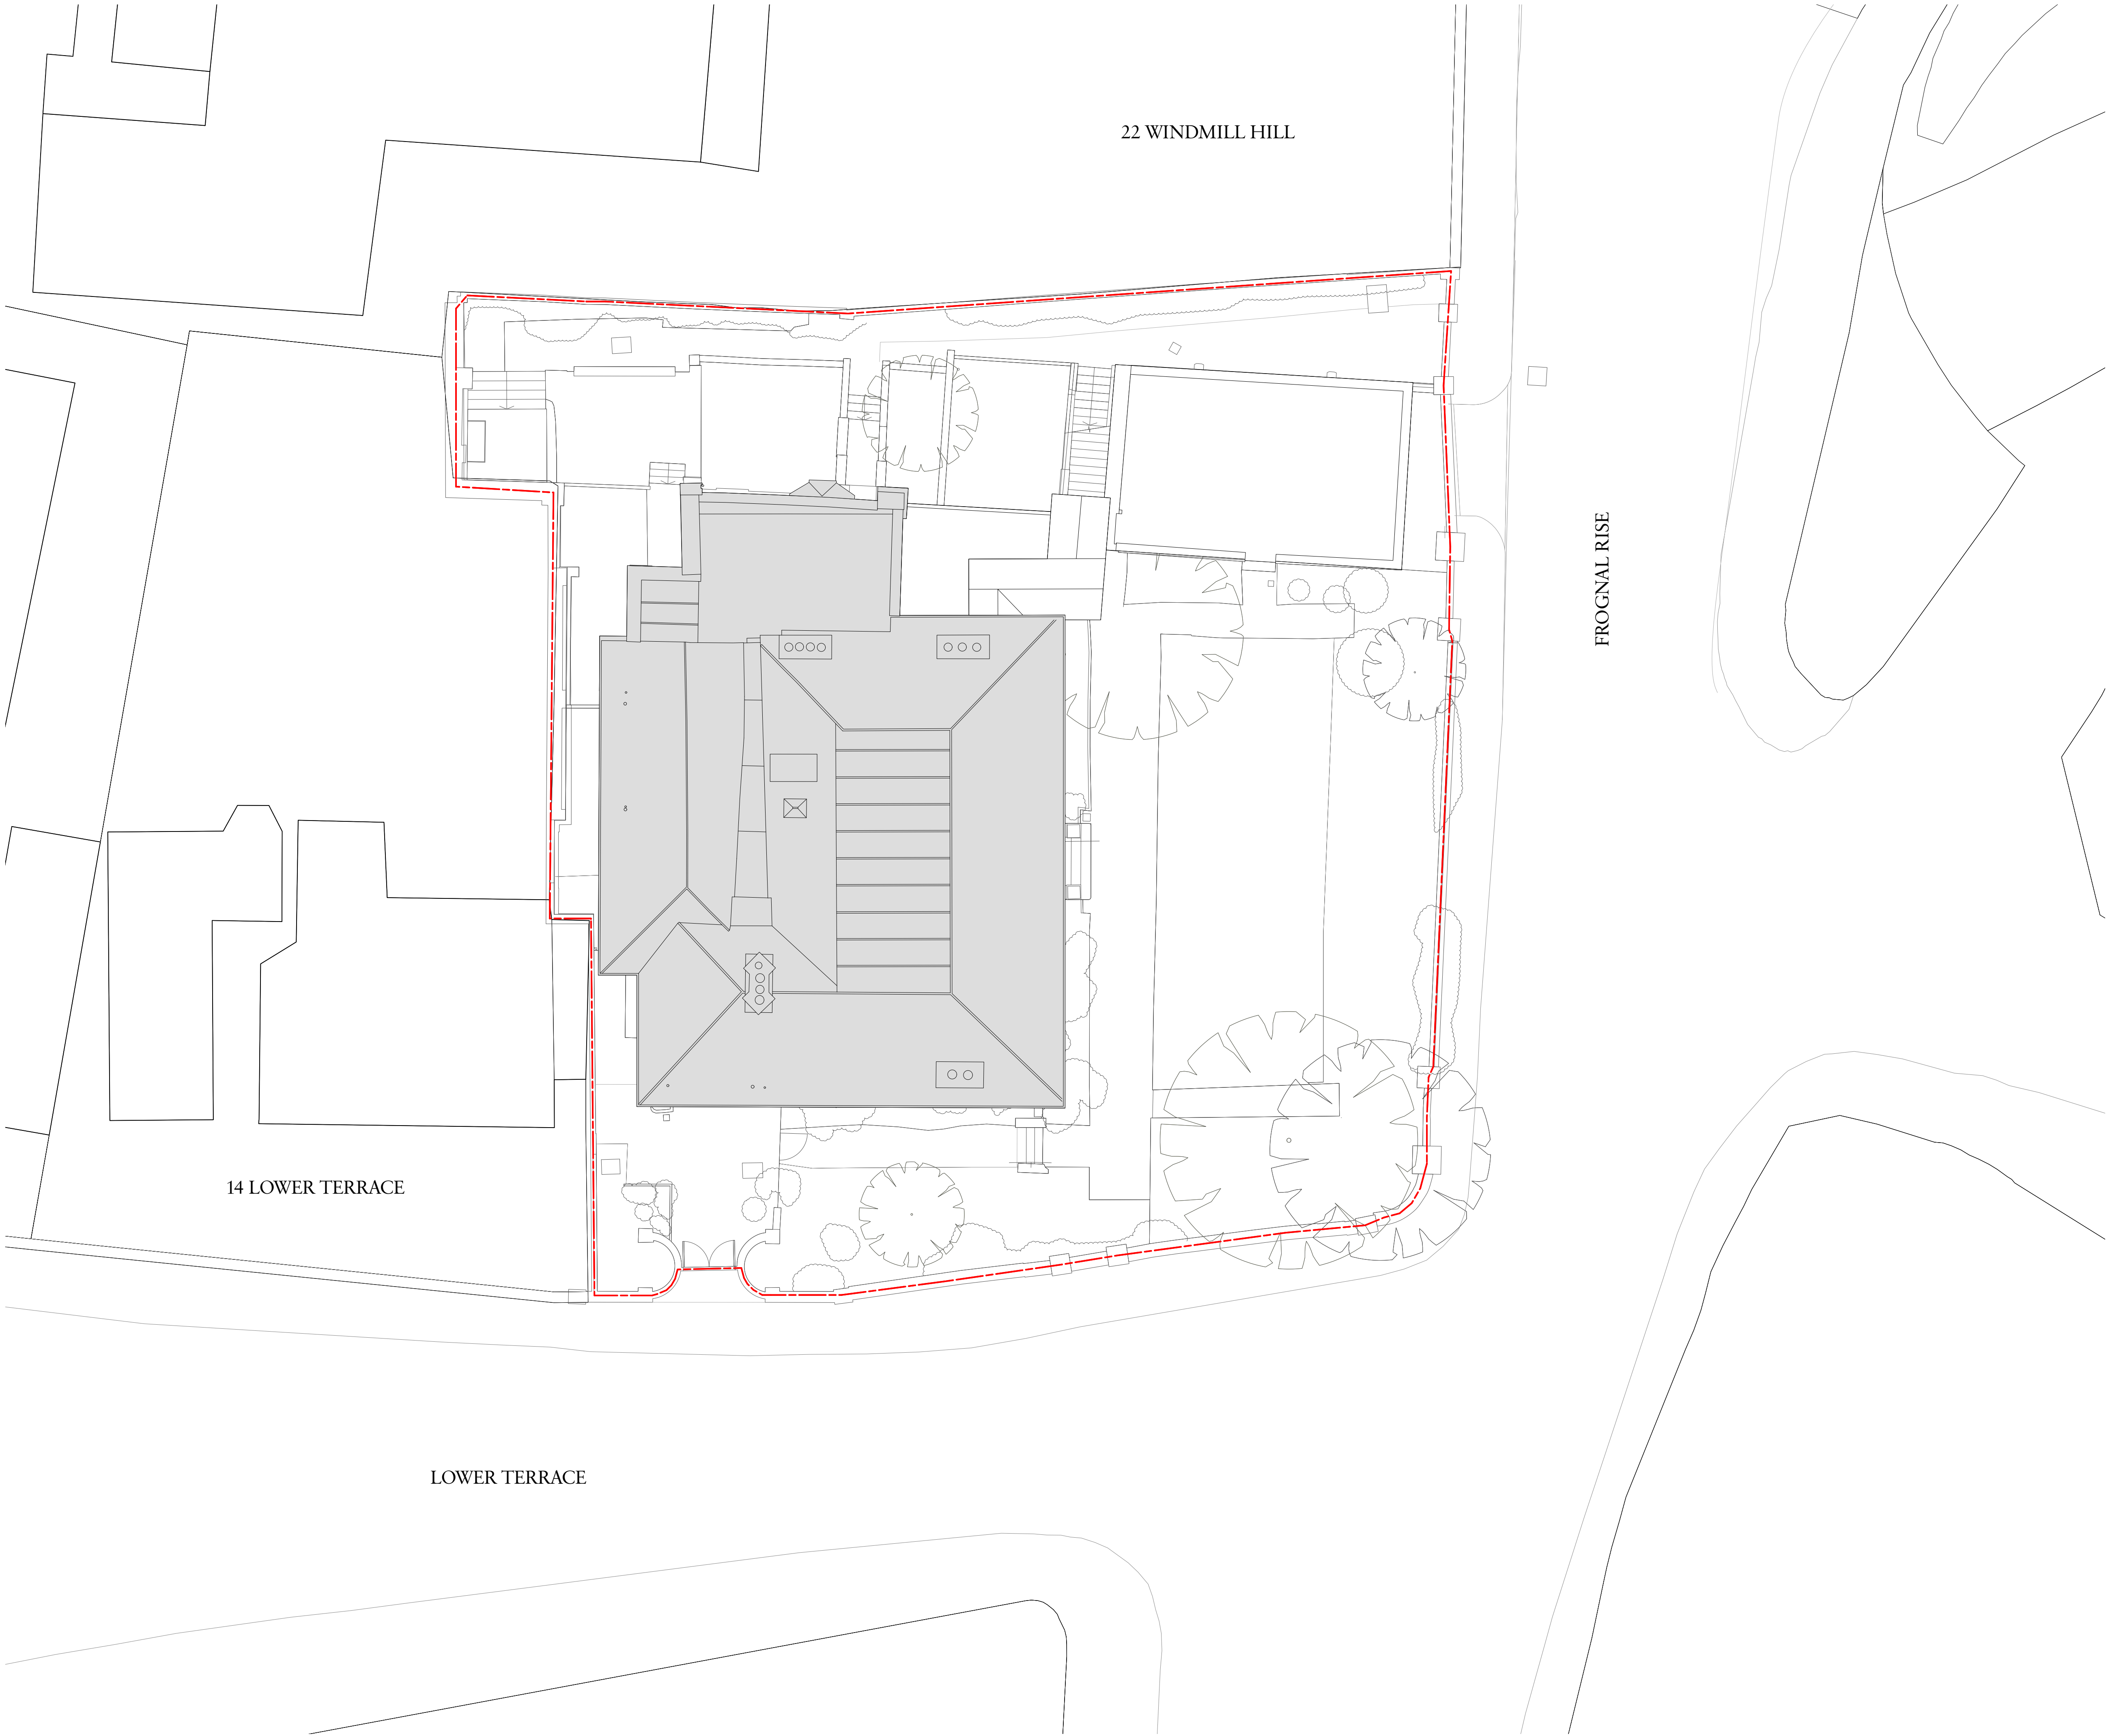


Key
- - - Existing Boundary

Rev	Date	Details	By
-----	------	---------	----

Charlton Brown Architecture & Interiors

10-11 St Georges Mews, Primrose Hill, London, NW1 8XE

Telephone	+44(0)20 7794 1234
Email	office@charltonbrown.com
Website	www.charltonbrown.com

Client
Redfrog Property

Project
Frogal Rise House

Drawing Title
Existing Site Plan

Date	Drawn	Checked
17/04/2025	KM	MV

Scale
1:100@A1 / 1:200@A3

Issue Status

Planning

Project Number	Drawing Number	Revision
23029	EX-00-001	