


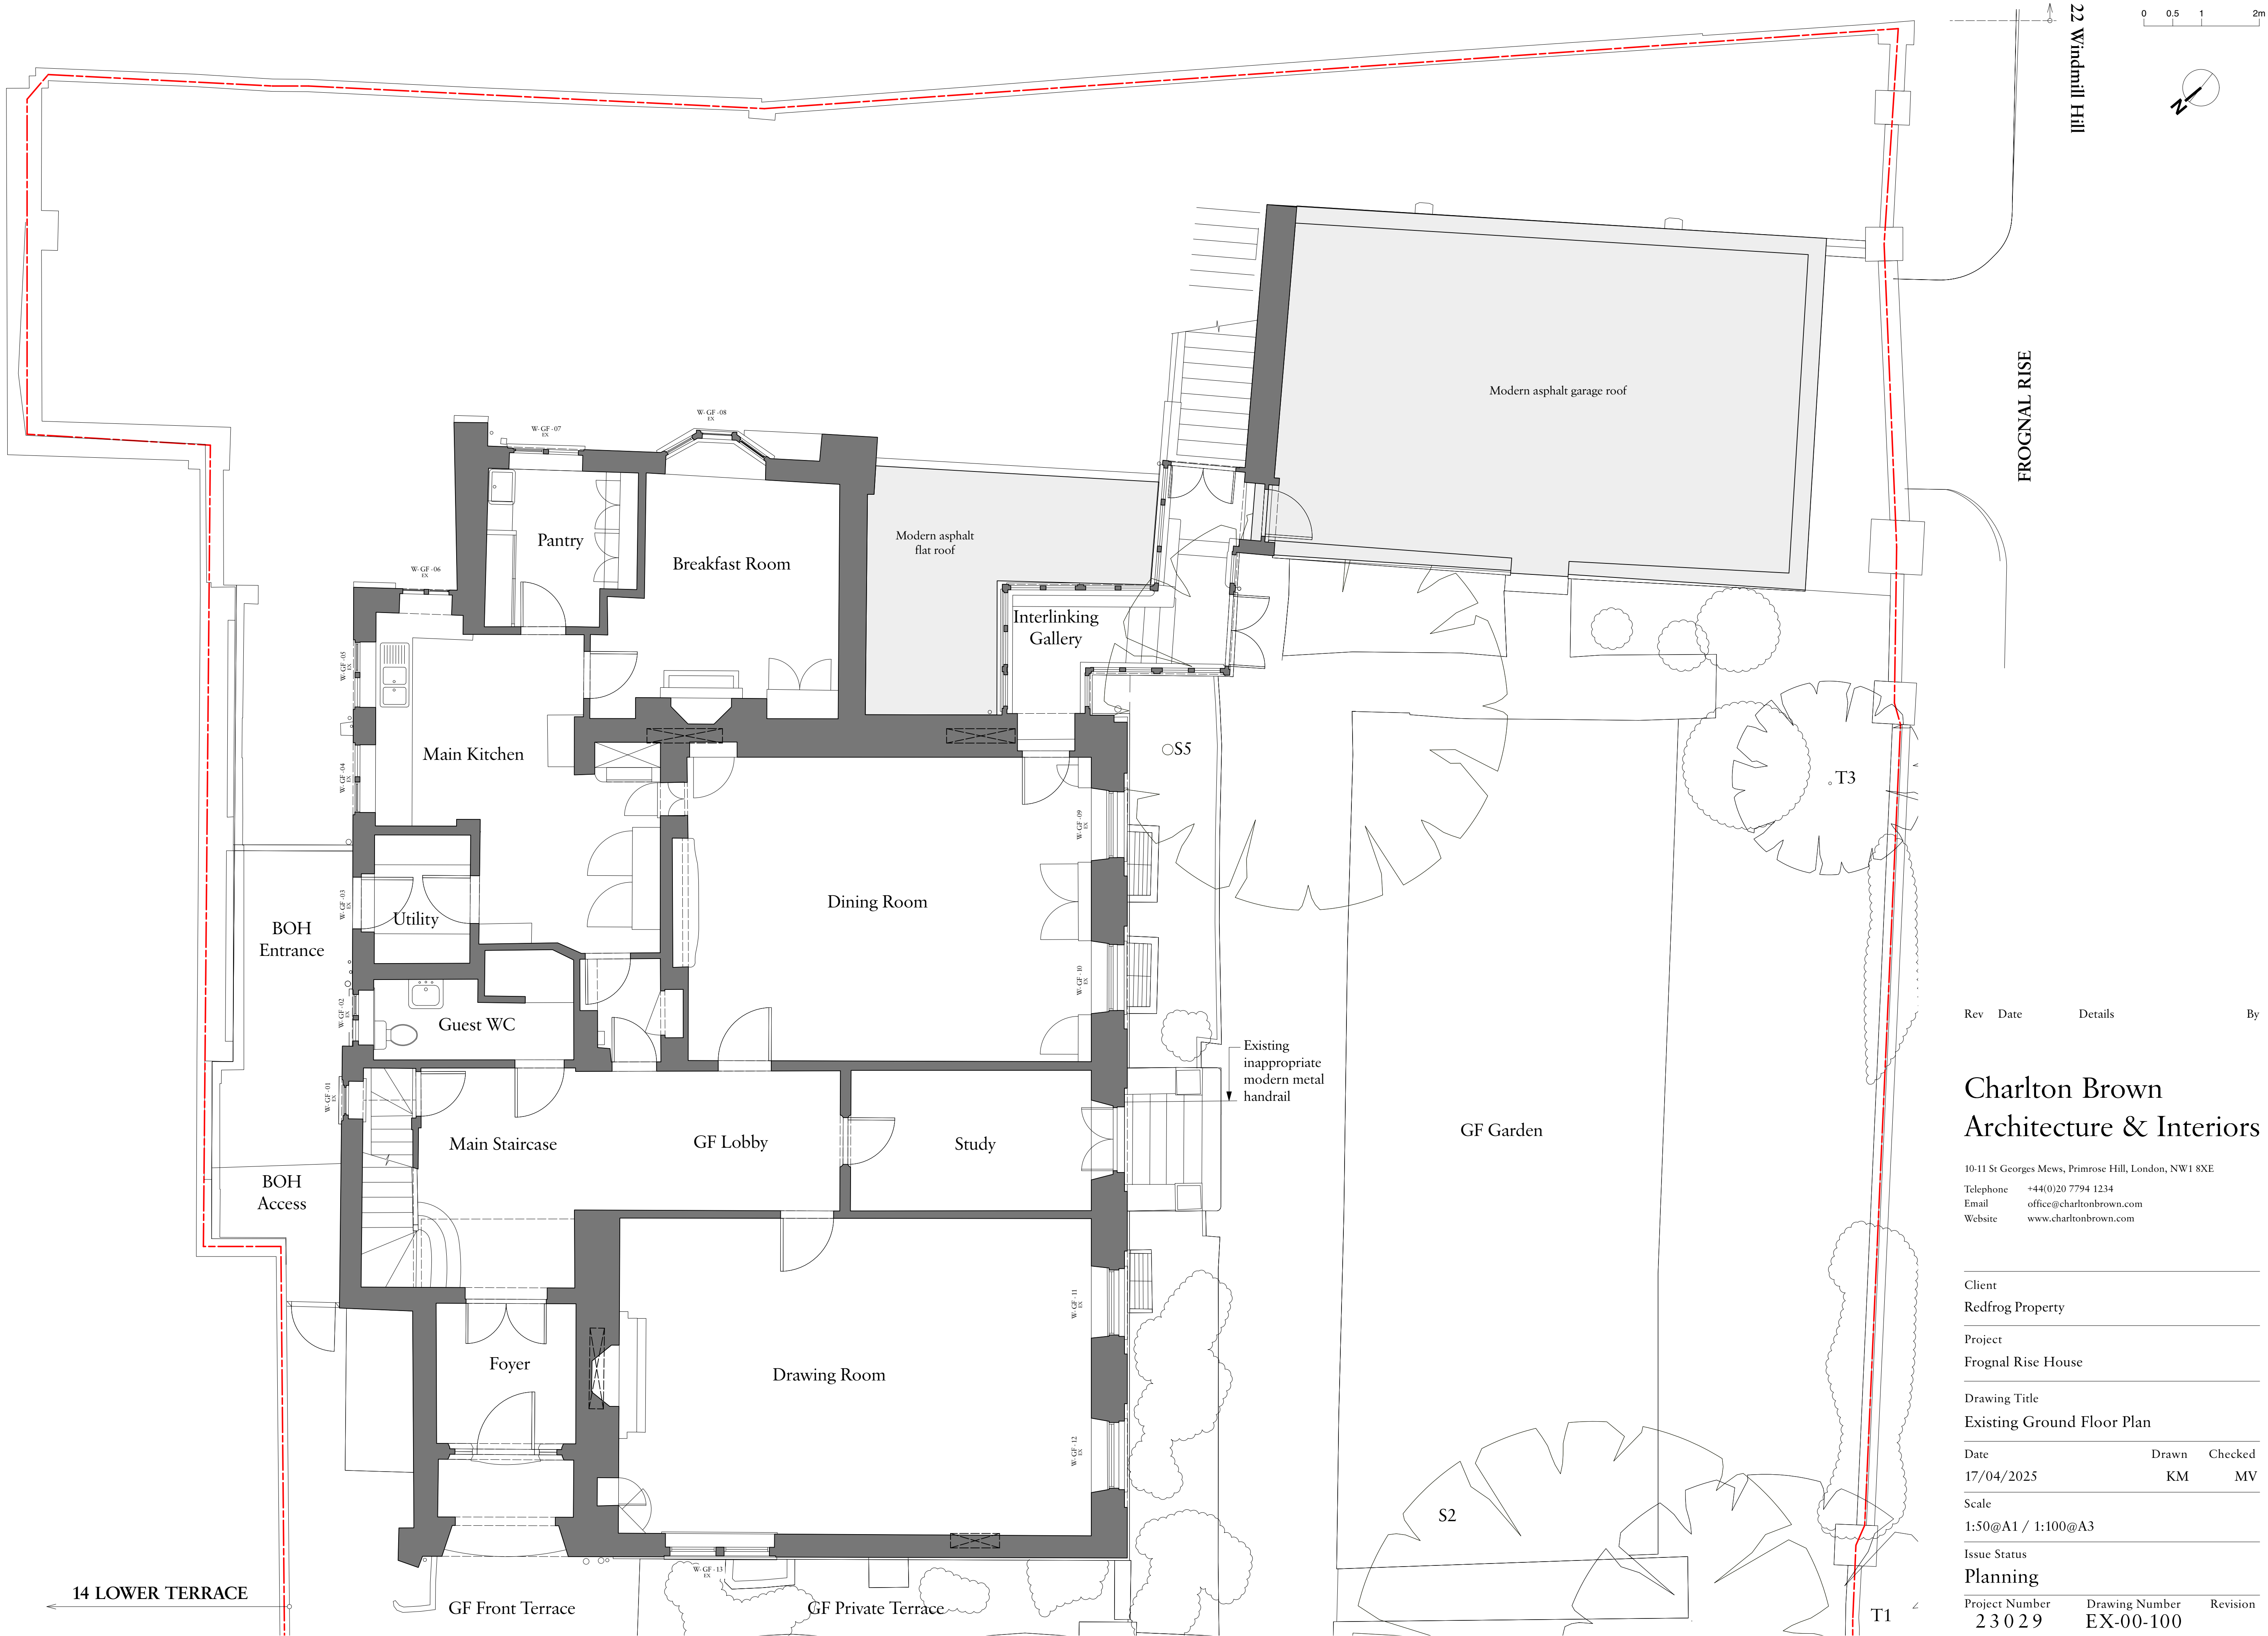

Rev Date Details By

Charlton Brown Architecture & Interiors

10-11 St Georges Mews, Primrose Hill, London, NW1 8XE
Telephone +44(0)20 7794 1234
Email office@charltonbrown.com
Website www.charltonbrown.com

Client
Redfrog Property

Project
Frogmal Rise House

Drawing Title
Existing Ground Floor Plan

Date	Drawn	Checked
17/04/2025	KM	MV

Scale
1:50@A1 / 1:100@A3

Issue Status
Planning

Project Number	Drawing Number	Revision
23029	EX-00-100	