


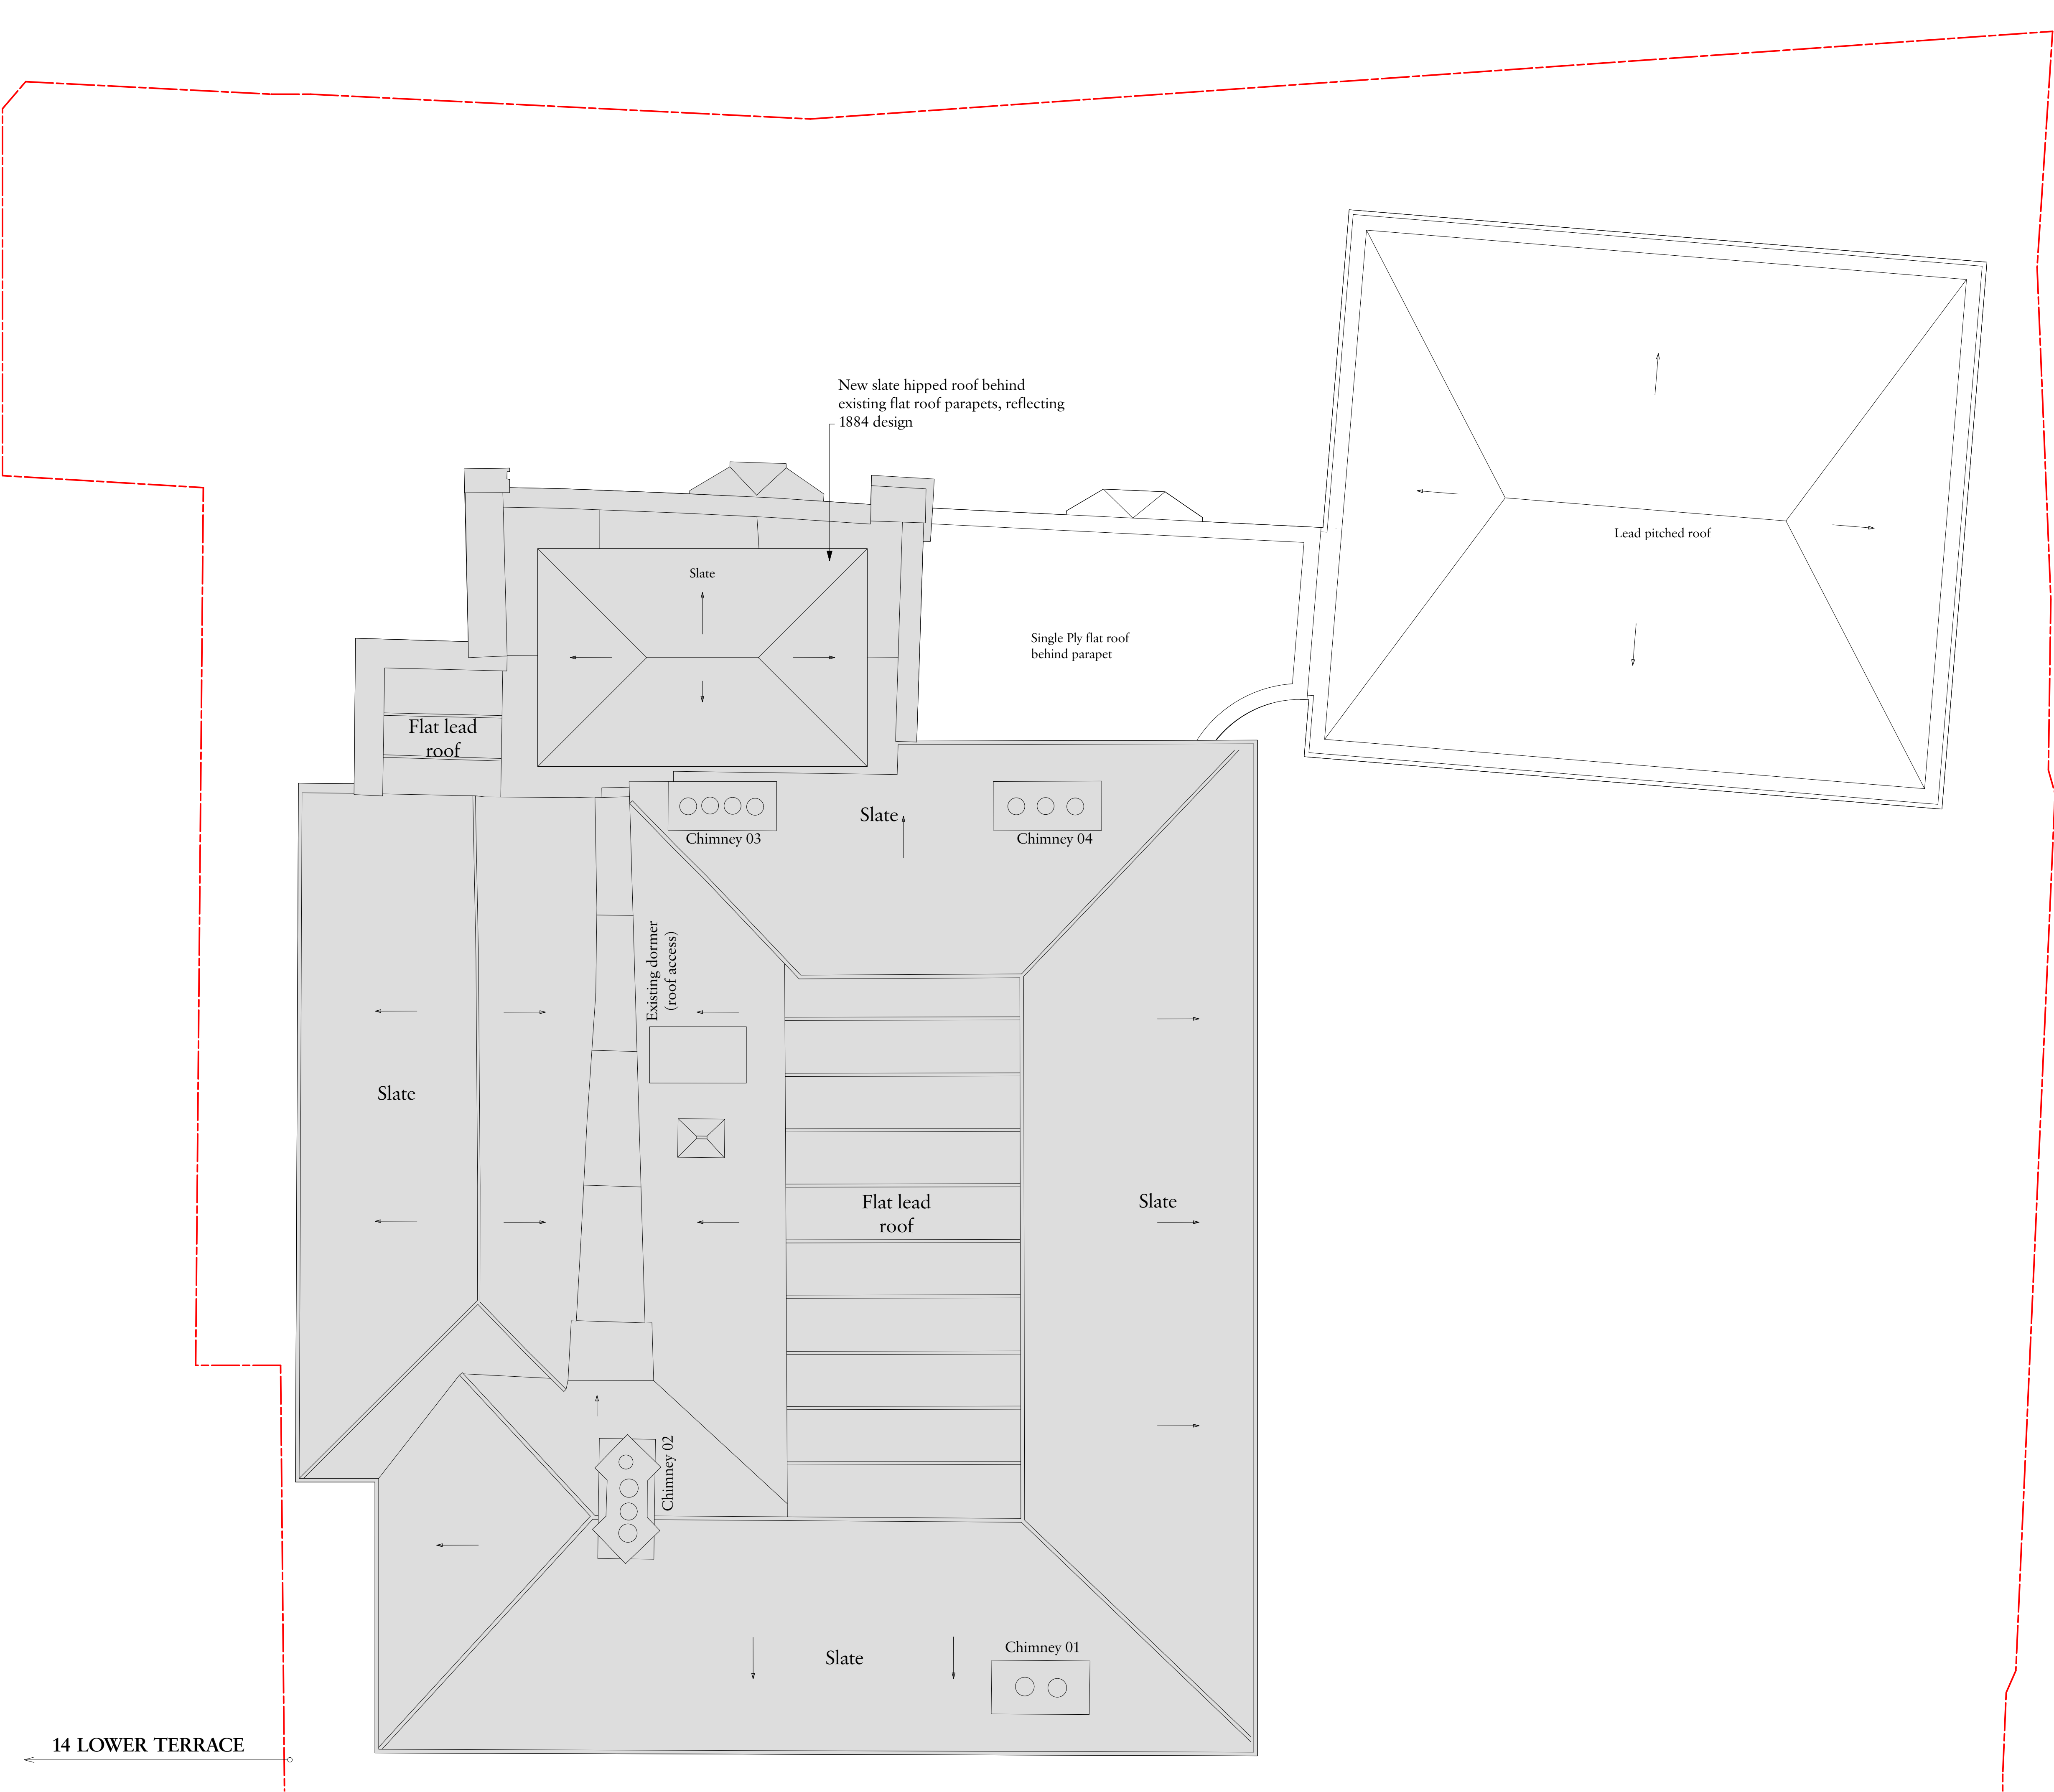

22 Windmill Hill

00.512m

FROGNAL RISE

RevDateDetailsBy

Charlton Brown
Architecture & Interiors

10-11 St Georges Mews, Primrose Hill, London, NW1 8XE
Telephone+44(0)20 7794 1234
Emailoffice@charltonbrown.com
Websitewww.charltonbrown.com

Client
Redfrog Property

Project
Frogmal Rise House

Drawing Title
Proposed Roof Plan

Date17/04/2025

DrawnKM

CheckedMV

Scale
1:50@A1 / 1:100@A3

Issue Status
Planning

Project Number23029

Drawing NumberPL-00-103

Revision