


01 Lower Ground Floor Plan Existing

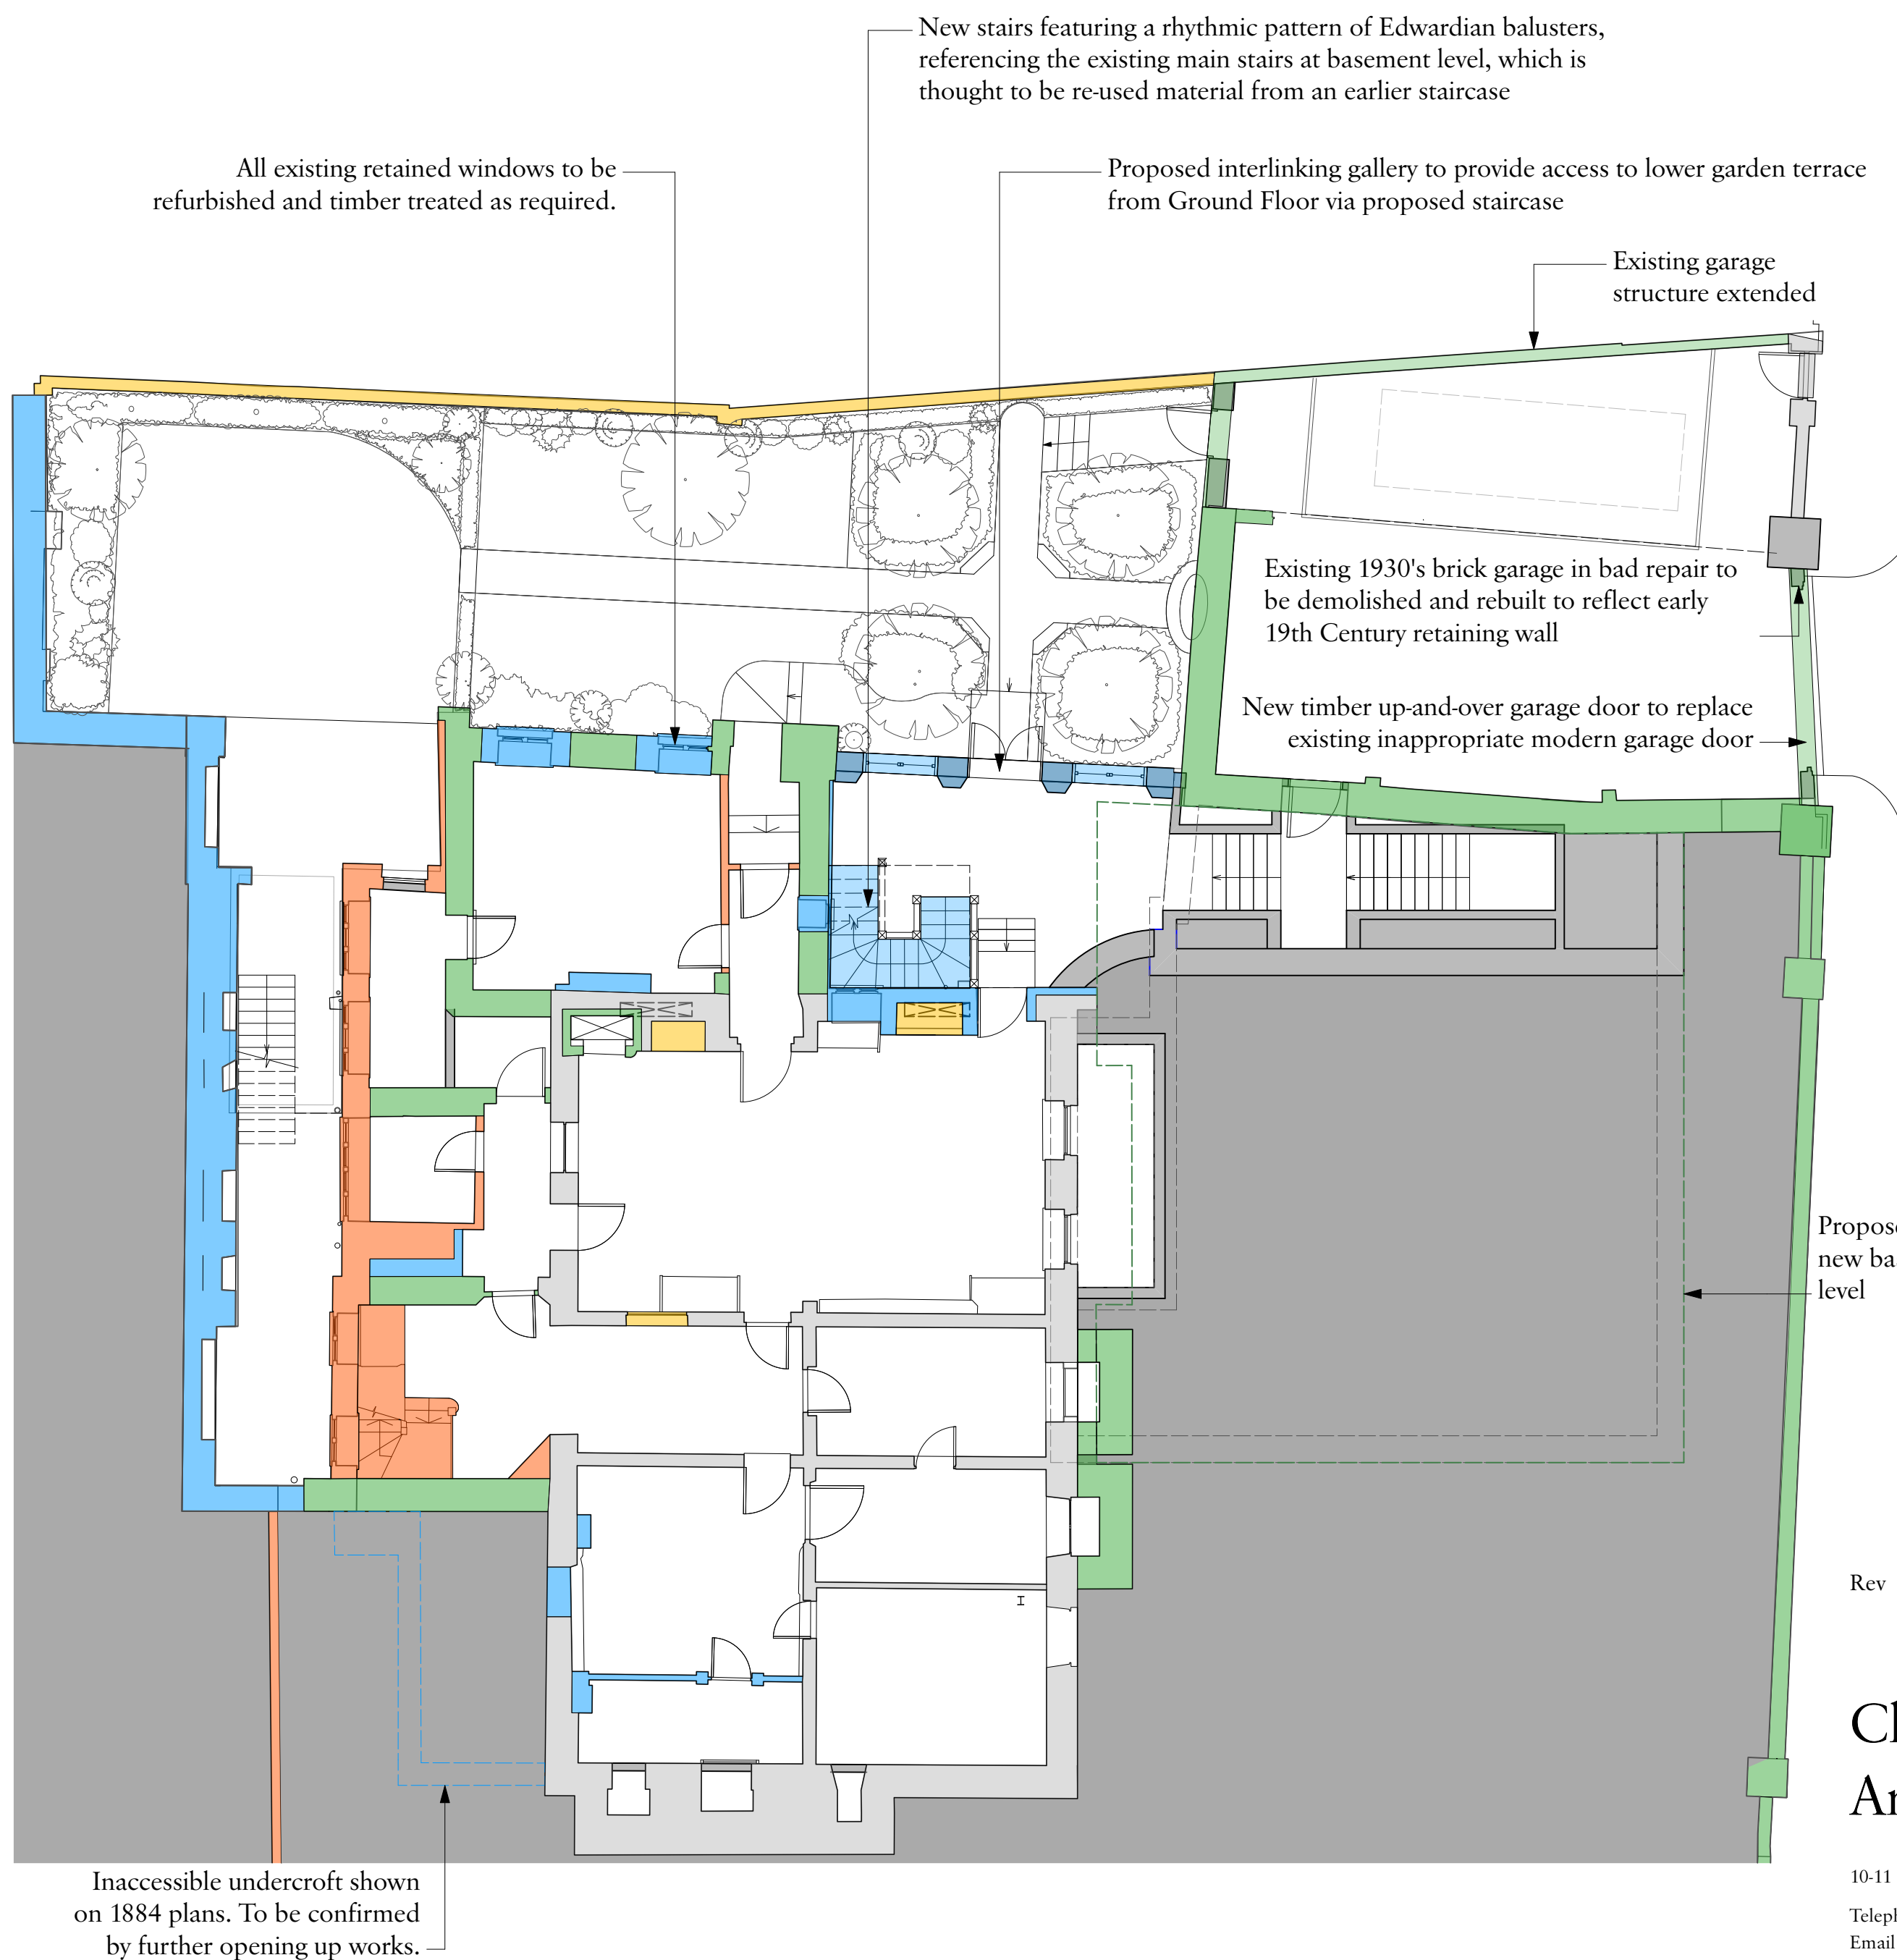

02 Lower Ground Floor Plan Proposed

Construction era key

- Early 19th Century
- Mid-to-Late 19th Century
- Edwardian
- 1920s
- 1930s
- 1930s or later
- 21st Century Re-covering

Proposals key

- Proposal reflecting Early 19th Century design intent
- Proposal reflecting Mid-to-Late 19th Century design intent
- Proposal reflecting Edwardian design intent
- New internal partitions
- New basement area at lower level

Rev Date Details By

Charlton Brown
Architecture & Interiors

10-11 St Georges Mews, Primrose Hill, London, NW1 8XE

Telephone +44(0)20 7794 1234
Email office@charltonbrown.com
Website www.charltonbrown.com

Client
Redfrog Property

Project
Frogna Rise House

Drawing Title
Morphology Comparison LGF Plan

Date 17/04/2025 Drawn LF Checked MV

Scale
1:100@A1 / 1:200@A3

Issue Status
Planning

Project Number 23029 Drawing Number PL-00-110 Revision