




14 LOWER TERRACE

FROGNAL RISE HOUSE

FROGNAL RISE

01 North West Elevation Existing & Demolition

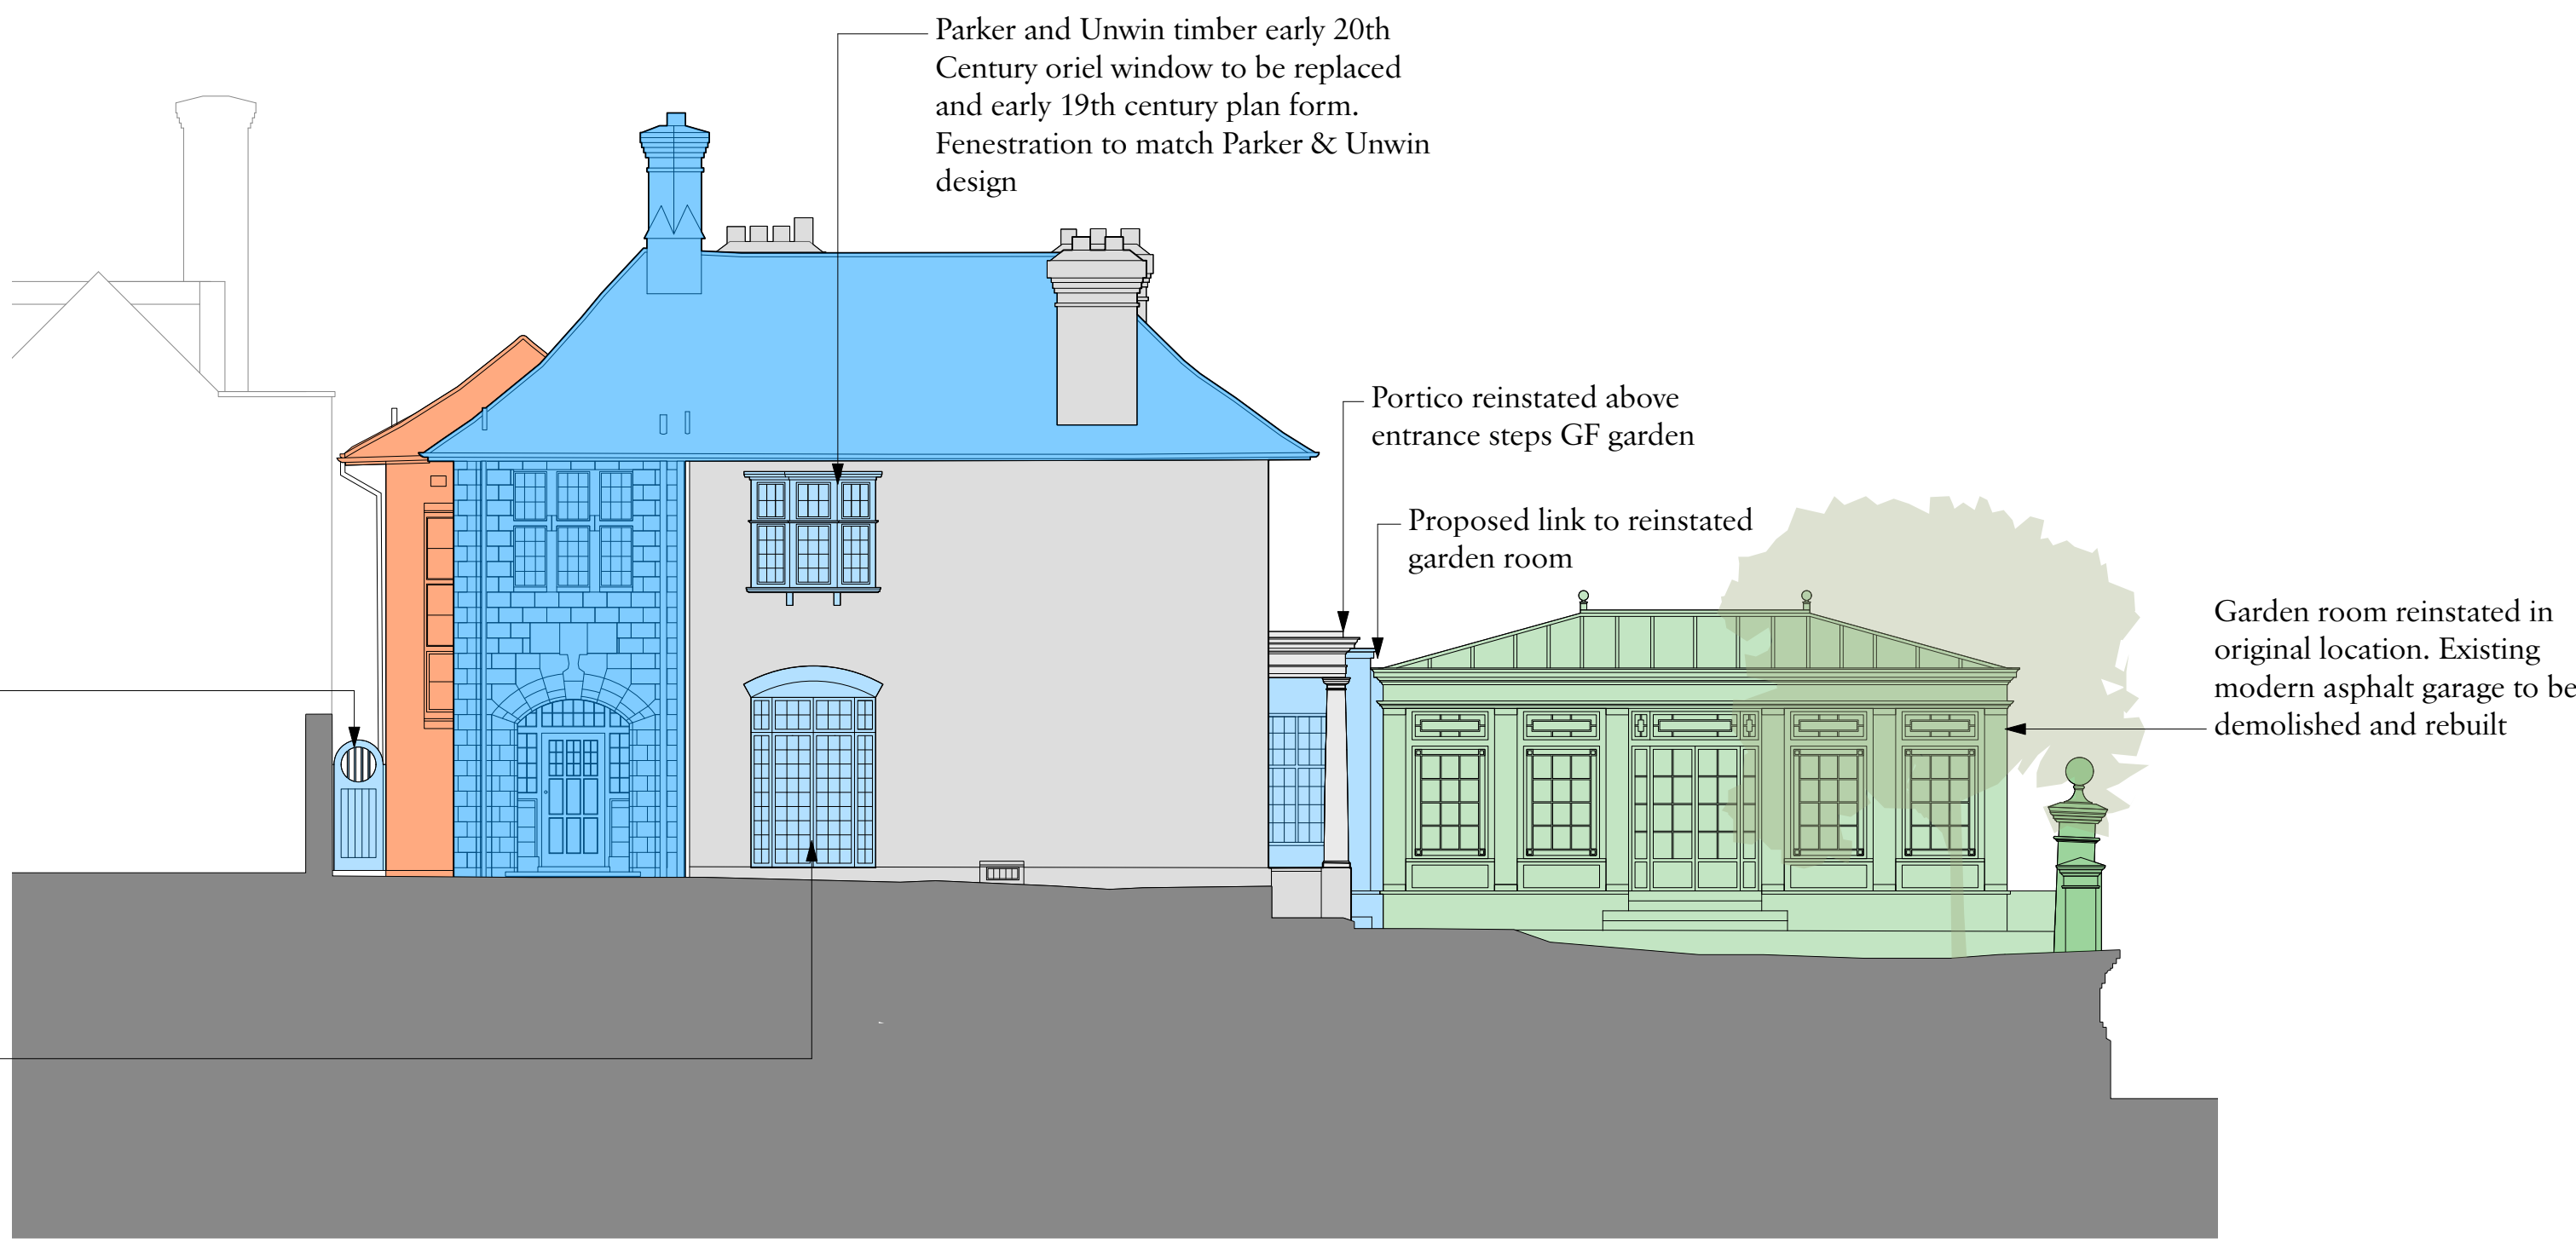


14 LOWER TERRACE

FROGNAL RISE HOUSE

FROGNAL RISE

02 North West Elevation Proposed

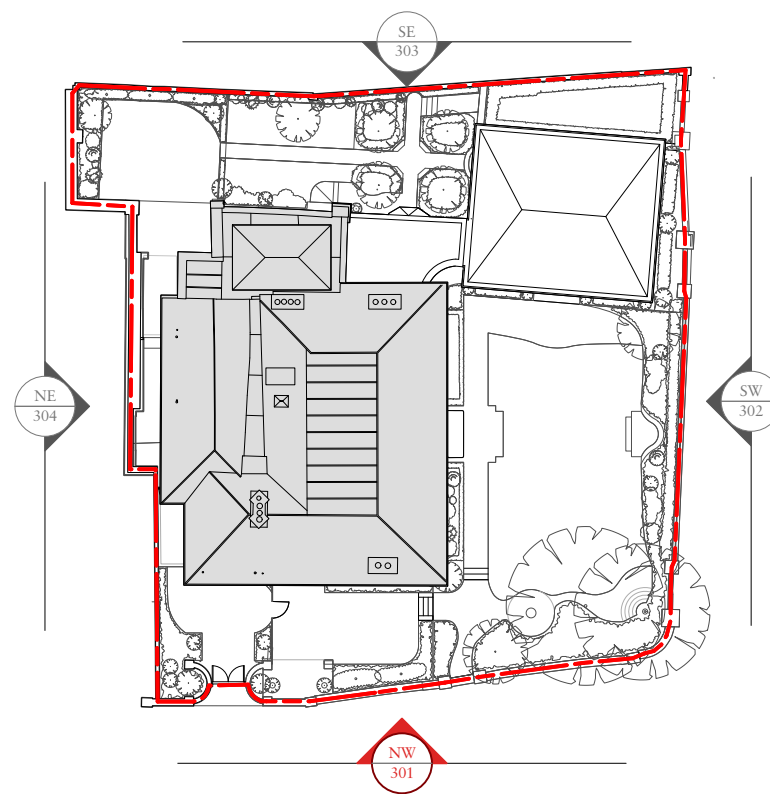

Location Plan
Scale: NTS

0 0.5 1 2m

Construction era key

- Early 19th Century
- Mid-to-Late 19th Century
- Edwardian
- 1920s
- 1930s
- 1930s or later

Proposals key

- Proposal reflecting Early 19th Century design intent
- Proposal reflecting Mid-to-Late 19th Century design intent
- Proposal reflecting Edwardian design intent

Rev Date Details By

Charlton Brown Architecture & Interiors

10-11 St Georges Mews, Primrose Hill, London, NW1 8XE

Telephone +44(0)20 7794 1234
Email office@charltonbrown.com
Website www.charltonbrown.com

Client

Redfrog Property

Project

Frogнал Rise House

Drawing Title

Morphology Comparison North West Elevation

Date 17/04/2025 Drawn IS Checked KM

Scale
1:100@A1 / 1:200@A3

Issue Status

Planning

Project Number 23029 Drawing Number PL-00-310 Revision