




01 South West Elevation Existing & Demolition



02 South West Elevation Proposed

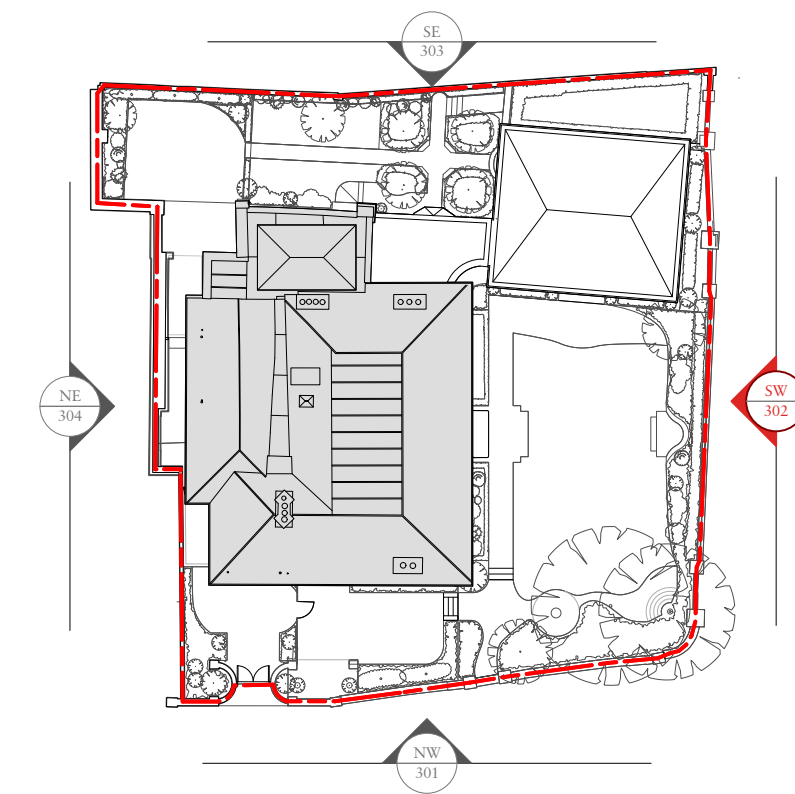

Location Plan  
Scale: NTS

#### Construction era key

- Early 19th Century
- Mid-to-Late 19th Century
- Edwardian
- 1920s
- 1930s
- 1930s or later

#### Proposals key

- Proposal reflecting Early 19th Century design intent
- Proposal reflecting Mid-to-Late 19th Century design intent
- Proposal reflecting Edwardian design intent

| Rev | Date | Details | By |
|-----|------|---------|----|
|-----|------|---------|----|

## Charlton Brown Architecture & Interiors

10-11 St Georges Mews, Primrose Hill, London, NW1 8XE

Telephone +44(0)20 7794 1234  
Email office@charltonbrown.com  
Website www.charltonbrown.com

Client

Redfrog Property

Project

Frogmal Rise House

Drawing Title

Morphology Comparison South West Elevation

| Date       | Drawn | Checked |
|------------|-------|---------|
| 17/04/2025 | IS    | KM      |

Scale

1:100@A1 / 1:200@A3

Issue Status

Planning

| Project Number | Drawing Number | Revision |
|----------------|----------------|----------|
| 23029          | PL-00-311      |          |