


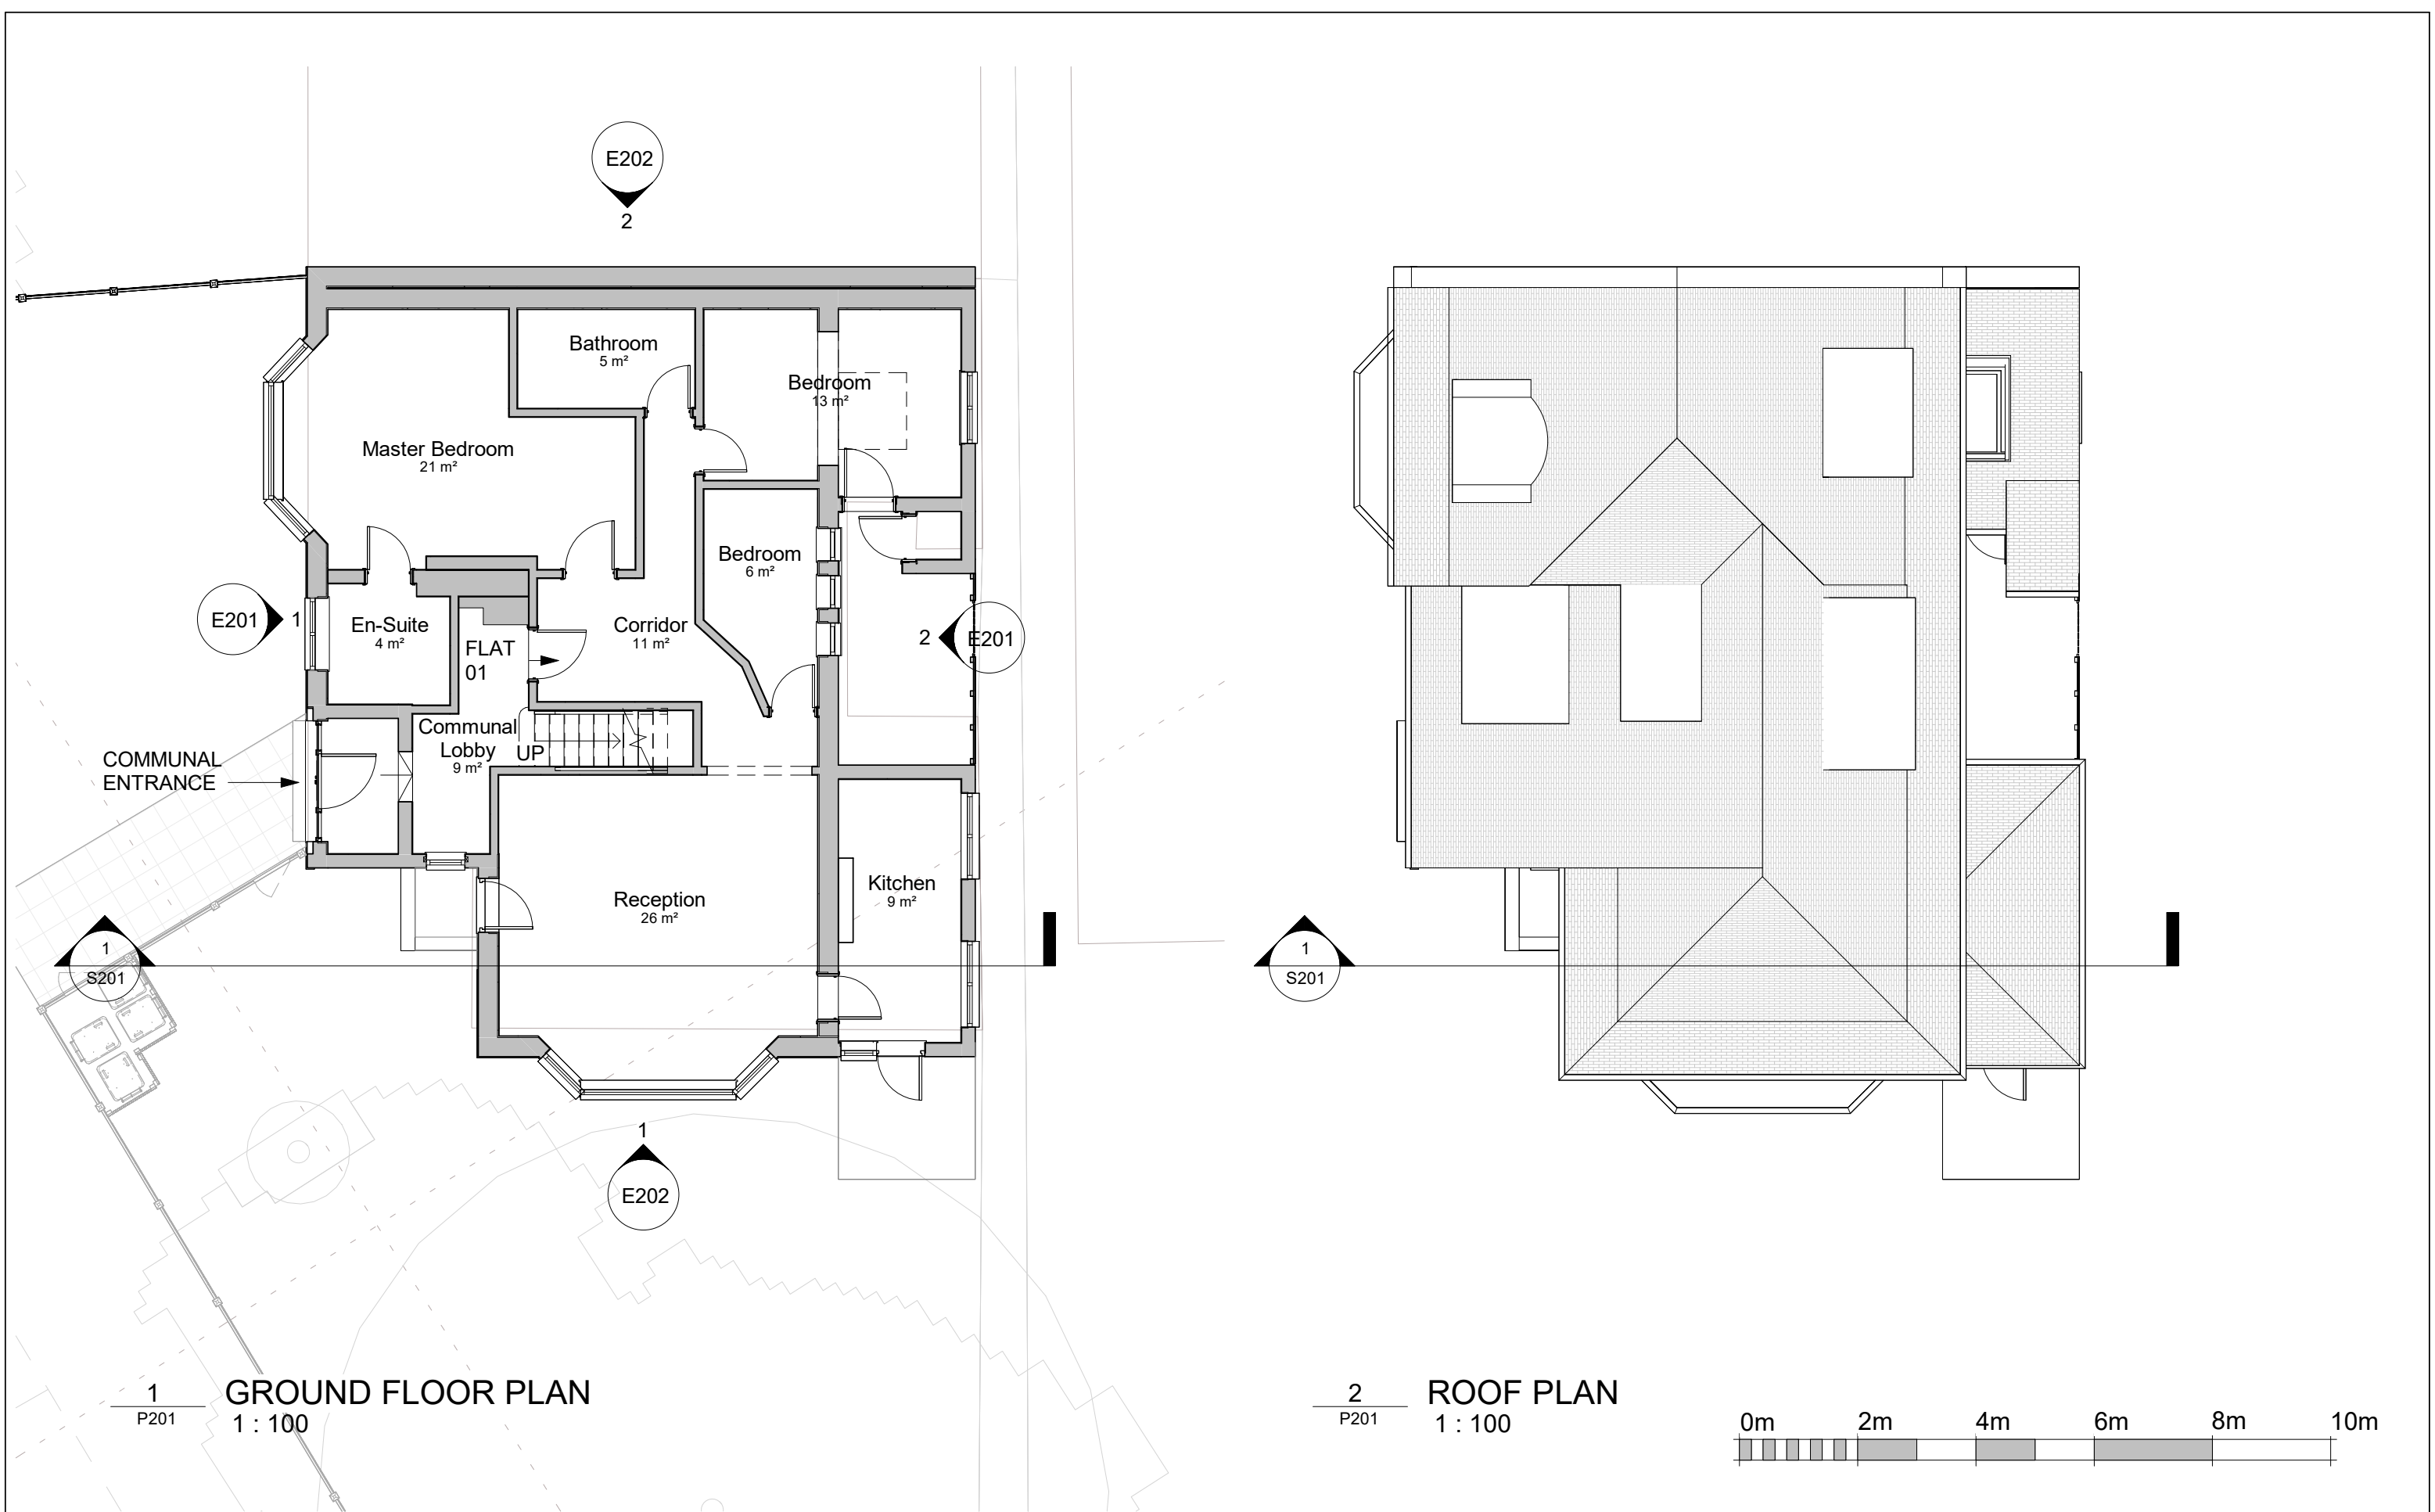

DRAWN	BL	DATE	PROJECT	DRAWING TITLE	DWG. No.	NOTES	REV	DATE	REVISION NOTES	ARCHITECT
CHECKED	BL	24 11 24	FLAT 1, 18 PLATT'S LANE	EXISTING GROUND FLOOR & ROOF PLAN	P201	1. All dimensions are in millimetres. 2. All dimensions are to be checked on site.	P01	24.11.24	PLANNING ISSUE	BL Architecture
SCALE	1 : 100 @ A3		CLIENT TOBY VANHEGAN		REV	P01				