


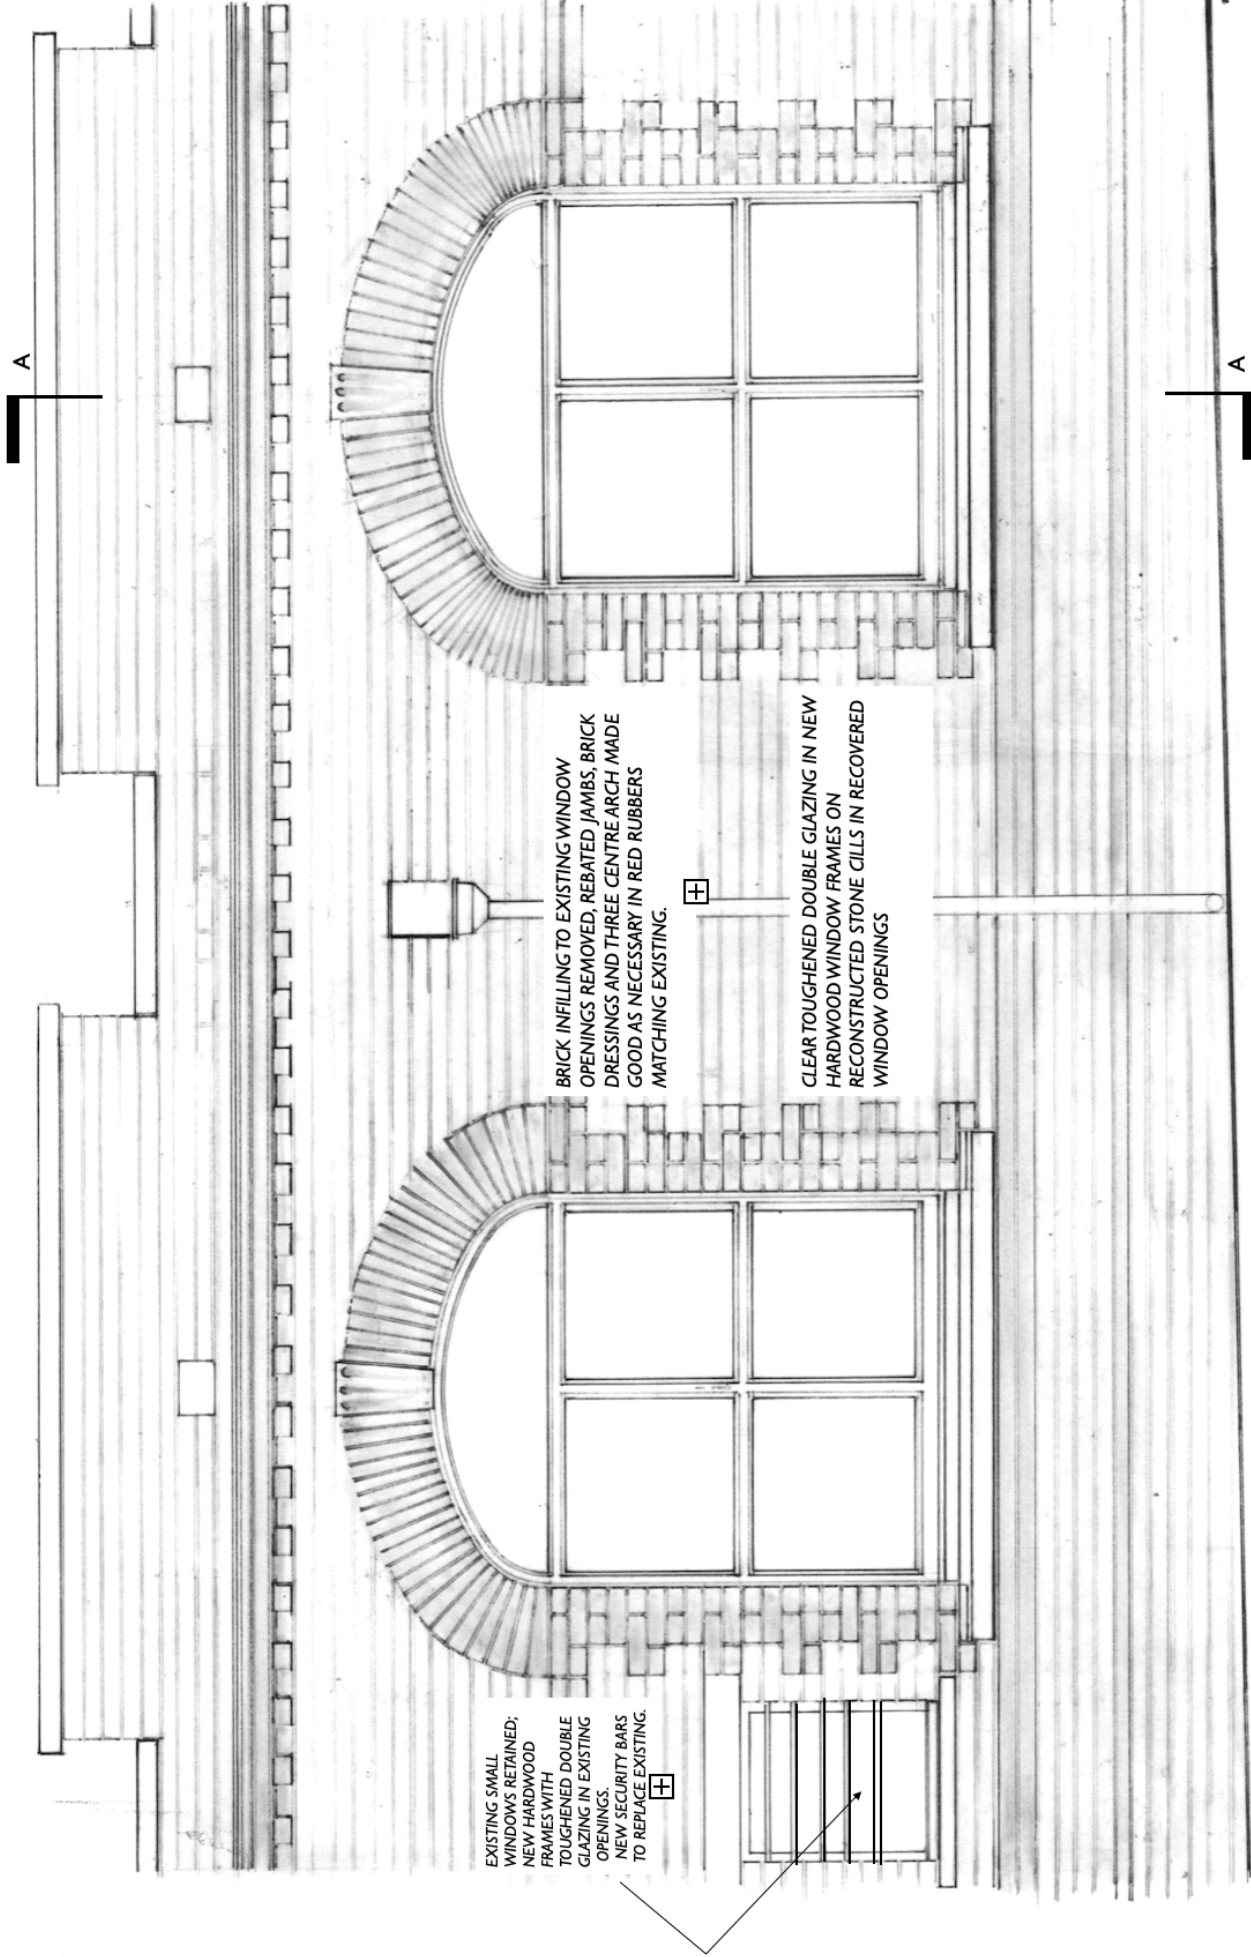

Revision 'A': Retitled. 10.02.2025

120 - 122 KENTISH TOWN ROAD LONDON NW19PY
PROPOSED EAST ELEVATION (PART) & SECTION
NEW WINDOW FRAMES- GENERAL ARRANGEMENT
Scale 1:20 at A3
Date: January 2025
Christopher M Phillips Architect christ.phillips@icloud.com
07743 498738 Upper Flat 32 Brecknock Road London N70DD

DRAWING NO. 835. 5 REV'N: A

SECTION A-A