


SOUTH ELEVATION

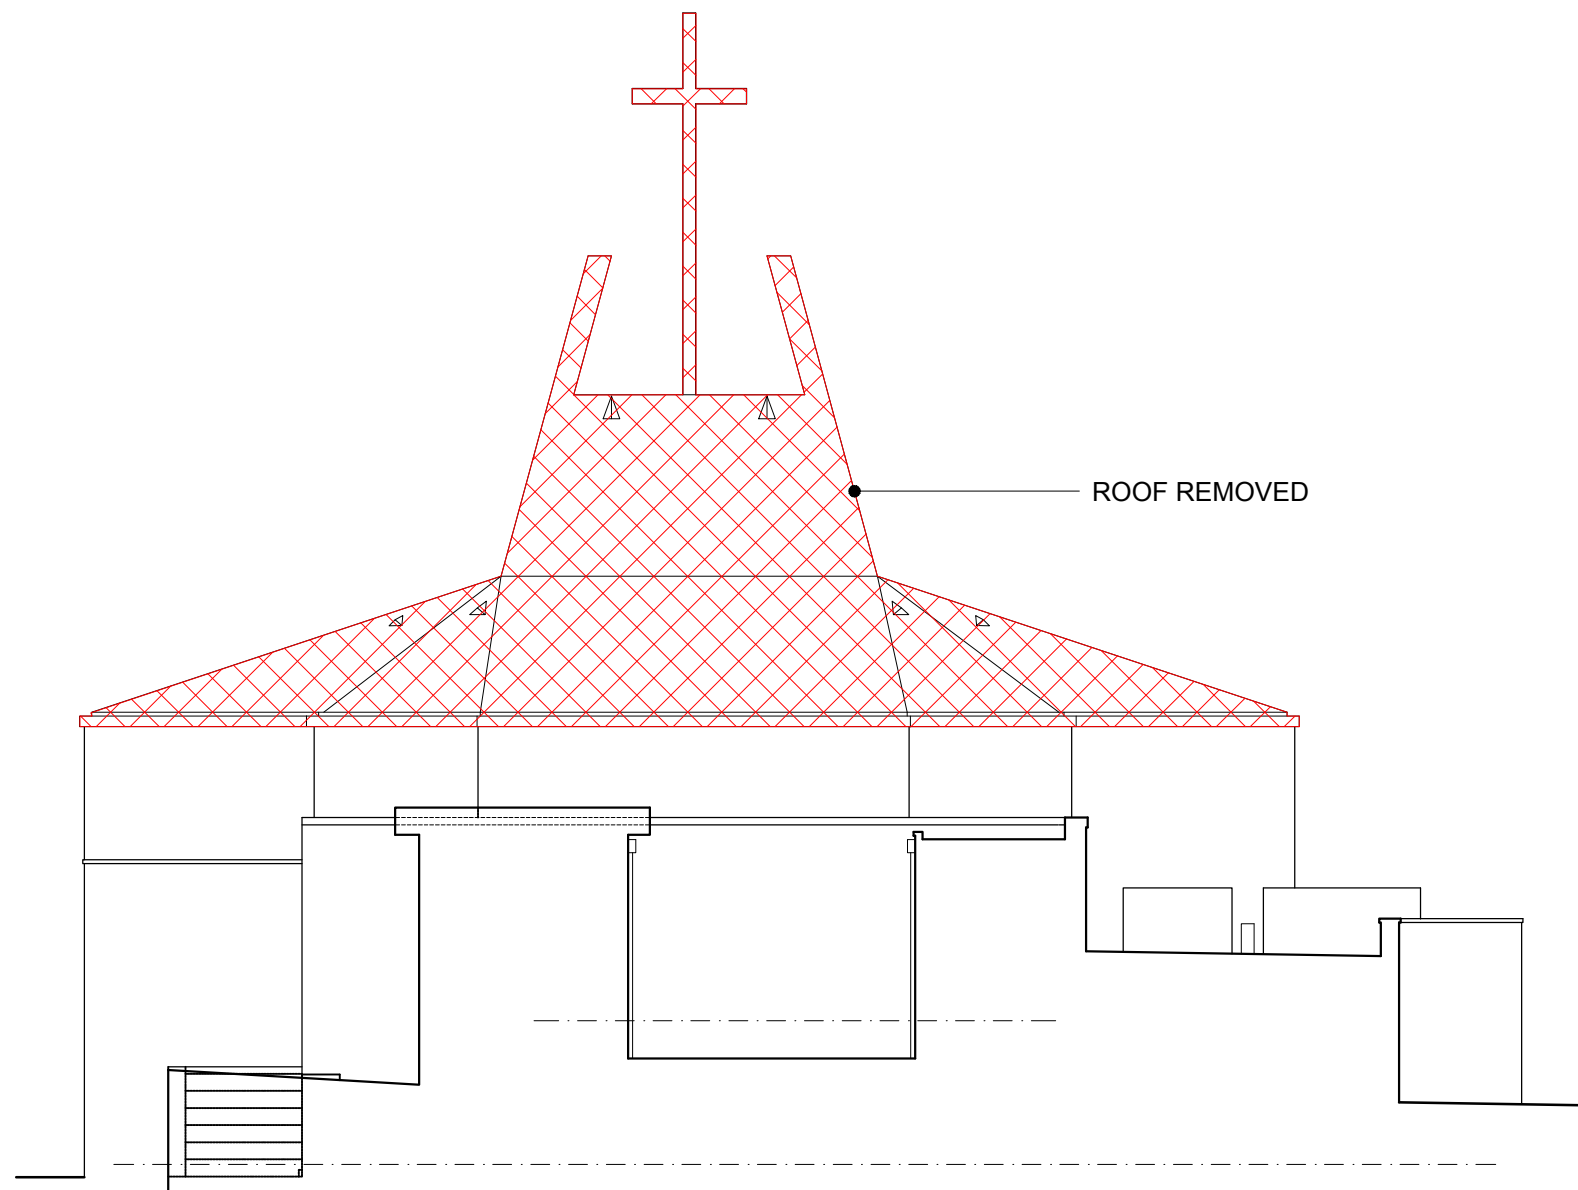

EAST ELEVATION


DO NOT SCALE

THE CONTRACTOR IS TO CHECK AND VERIFY ALL BUILDING AND SITE DIMENSIONS, LEVELS AND SEWER INVERT LEVELS AT CONNECTION POINTS BEFORE WORK STARTS.

THIS DRAWING IS TO BE READ AND CHECKED IN CONJUNCTION WITH ENGINEERS AND OTHER SPECIALIST DRAWINGS.

THE DRAWING AND THE WORKS DEPICTED ARE THE COPYRIGHT OF REED WATTS ARCHITECTS AND MAY NOT BE REPRODUCED EXCEPT BY WRITTEN PERMISSION.

KEY:

  SCOPE OF DEMOLITION

0 1 2 5m

REV	DATE	DESCRIPTION
-----	------	-------------



www.reedwatts.com
studio@reedwatts.com

PROJECT 2401 LIGHTHOUSE LONDON CHURCH

DRAWING

EXISTING ELEVATIONS 2

DRAWING NO	REVISION
2401(0)031	/
SCALE	DATE
1:100 @ A1 1:200 @ A3	06.06.24
STATUS	
STAGE 1	