

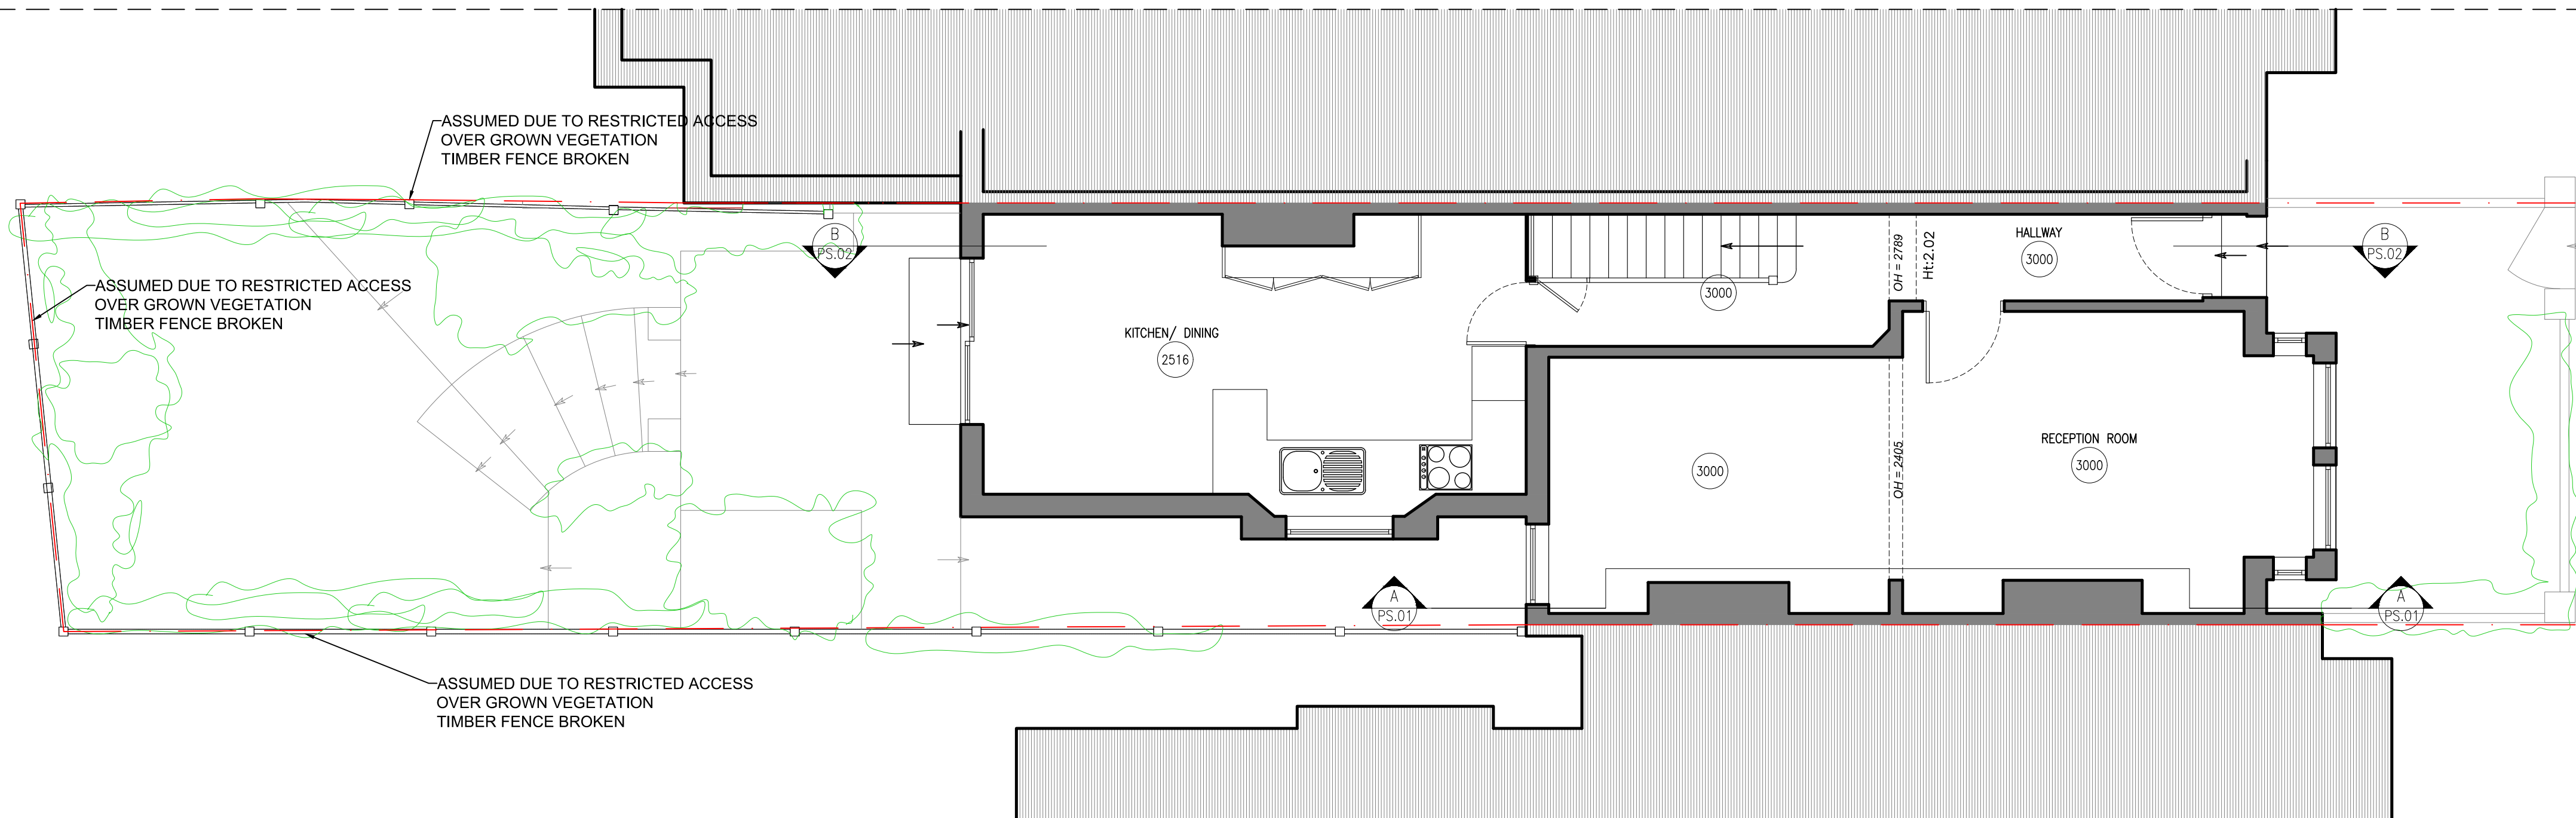
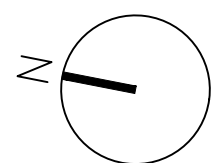
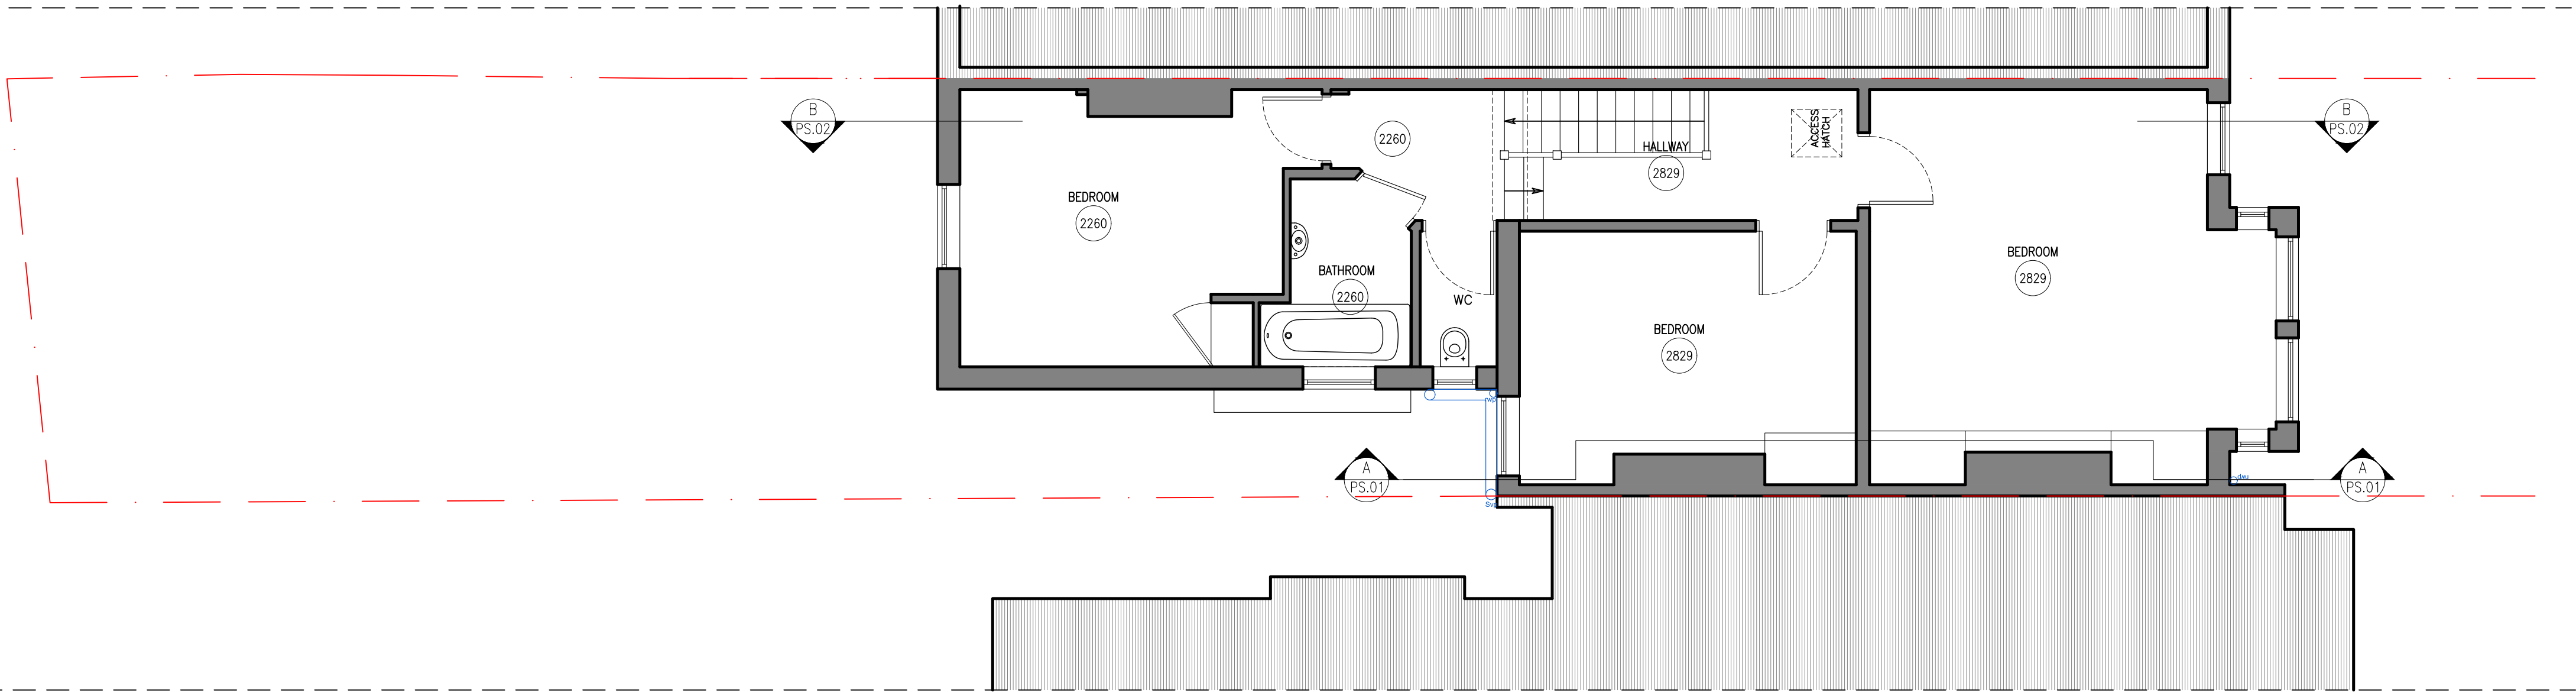




0 1 5

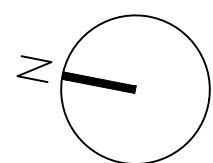

0 1 5

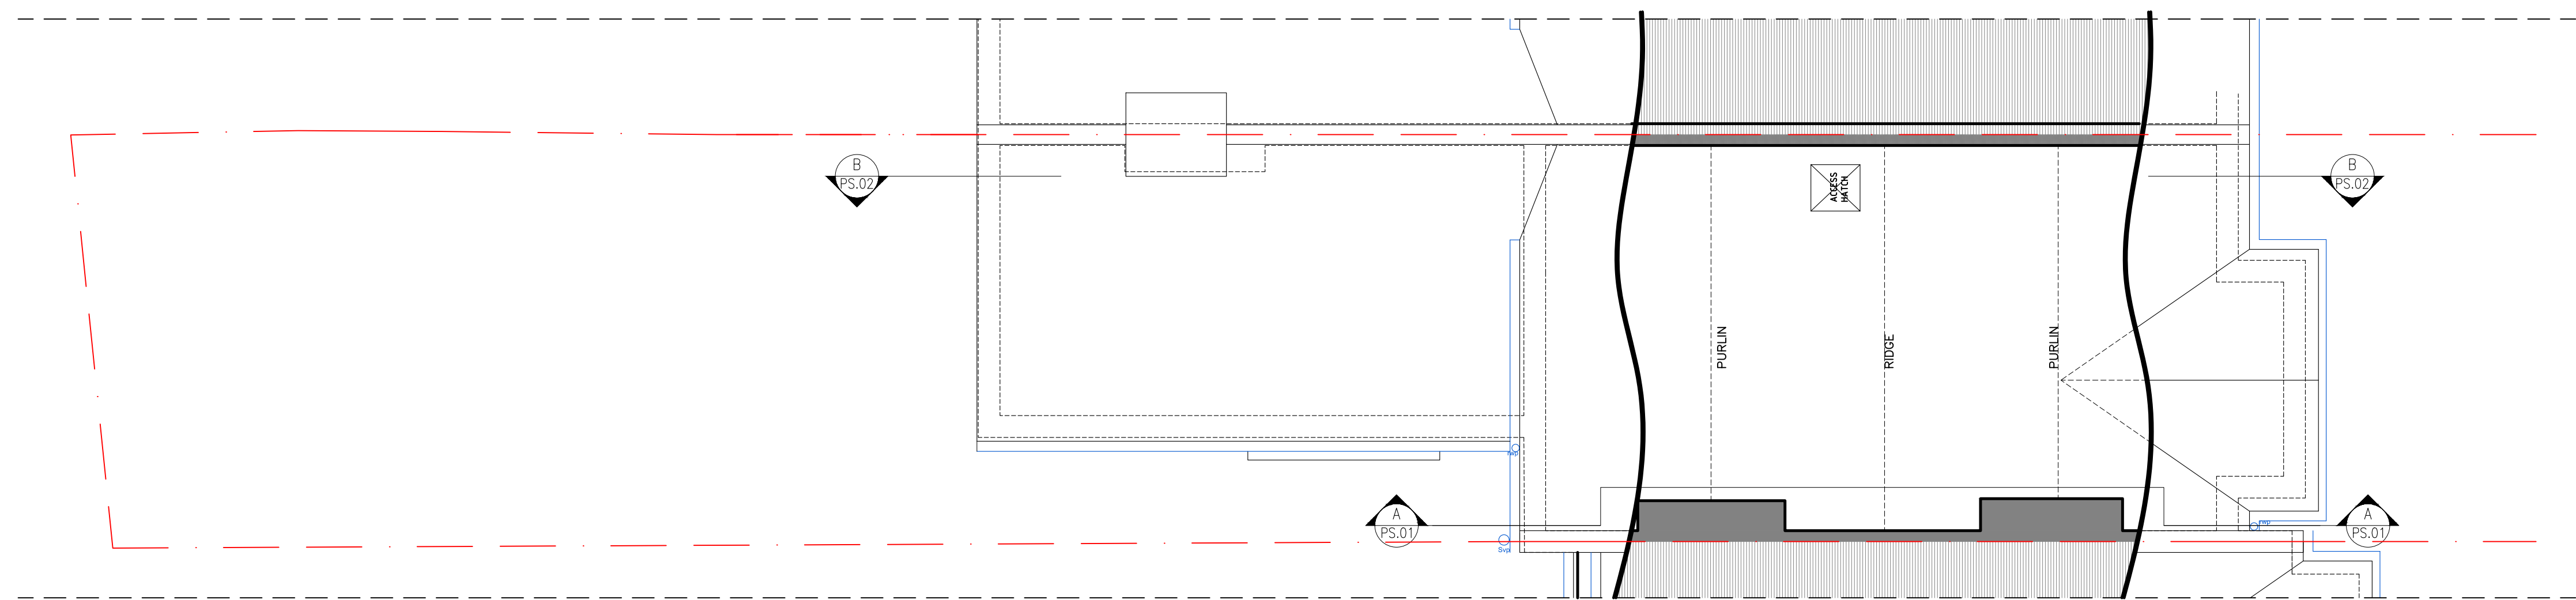

0 1 5

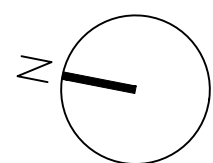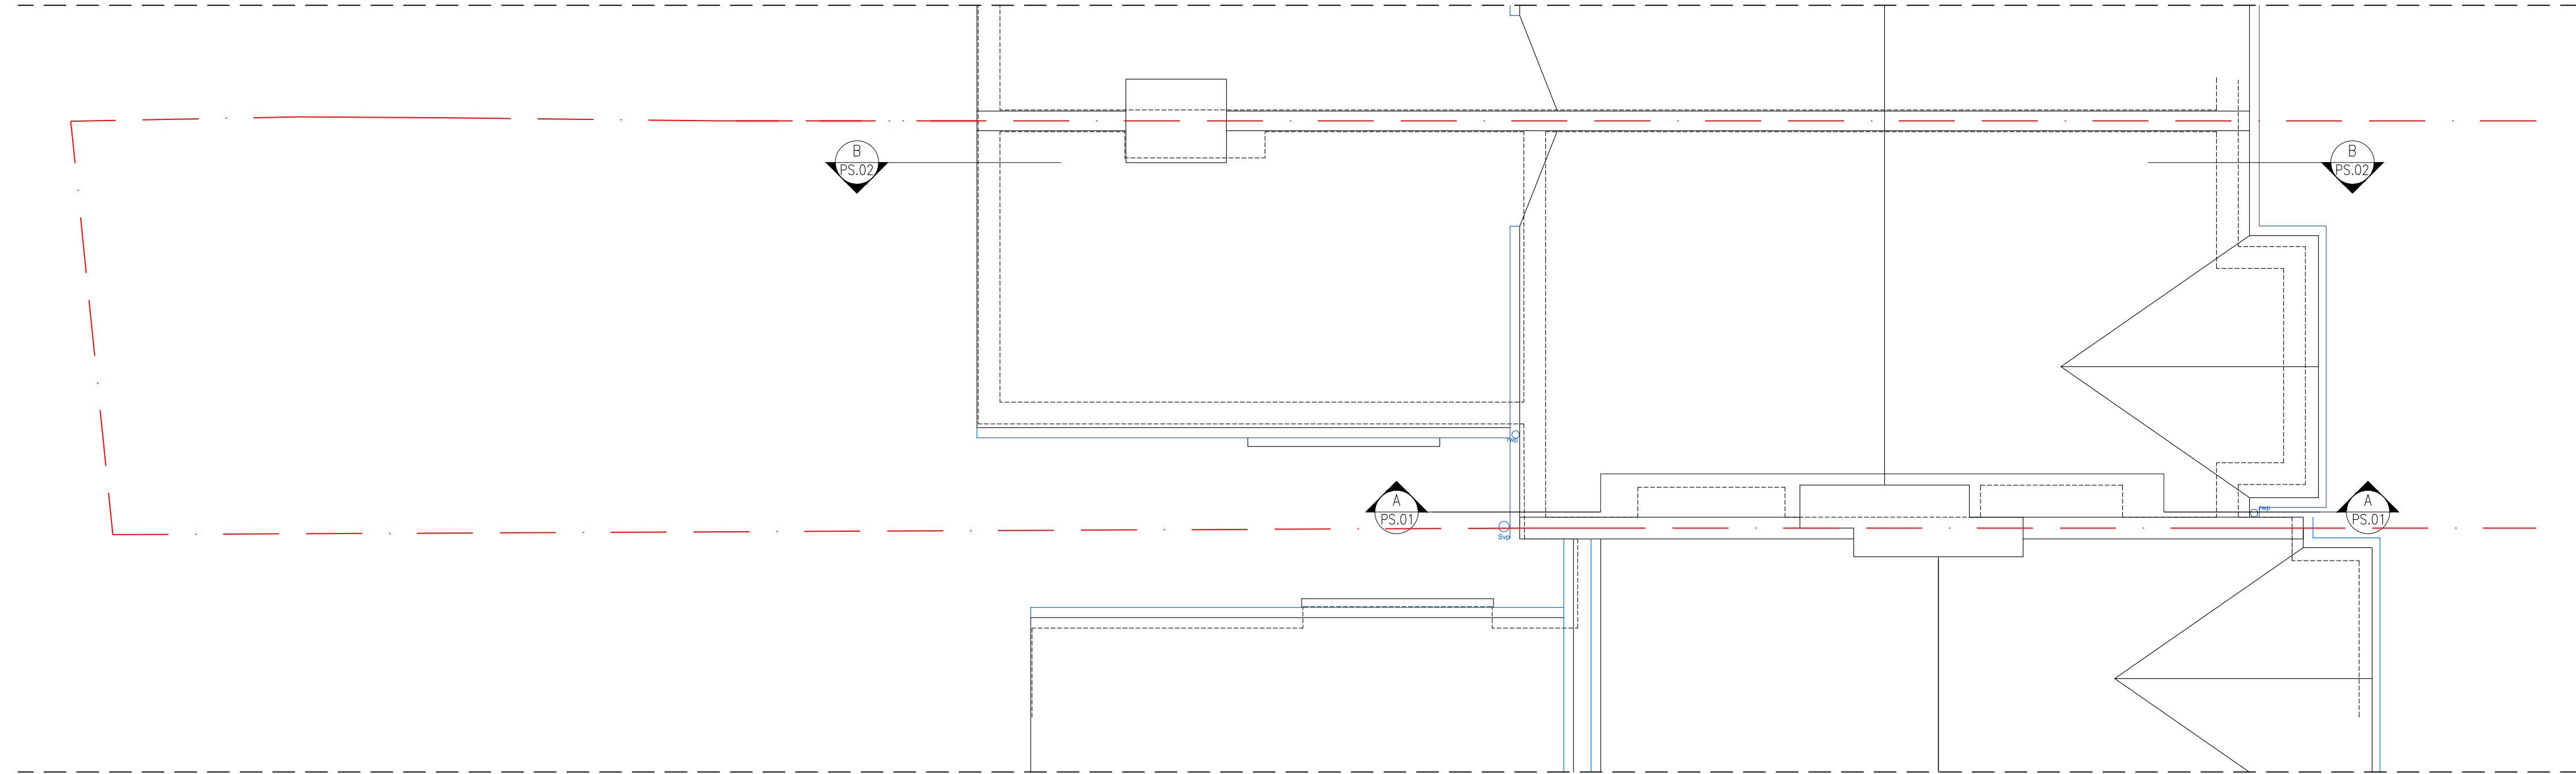

0 1 5

Project: 46 INGHAM ROAD

Title: EXISTING ROOF PLAN

Scale: 1:50 @ A2

Dwg: 46IR.EP.04



Date: 18-03-2025

Rev Description

Date

99 CHAMBERLAYNE ROAD LONDON NW10 3ND, U.K.

NEWMAN
ZIEGLMEIER

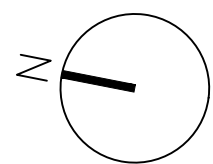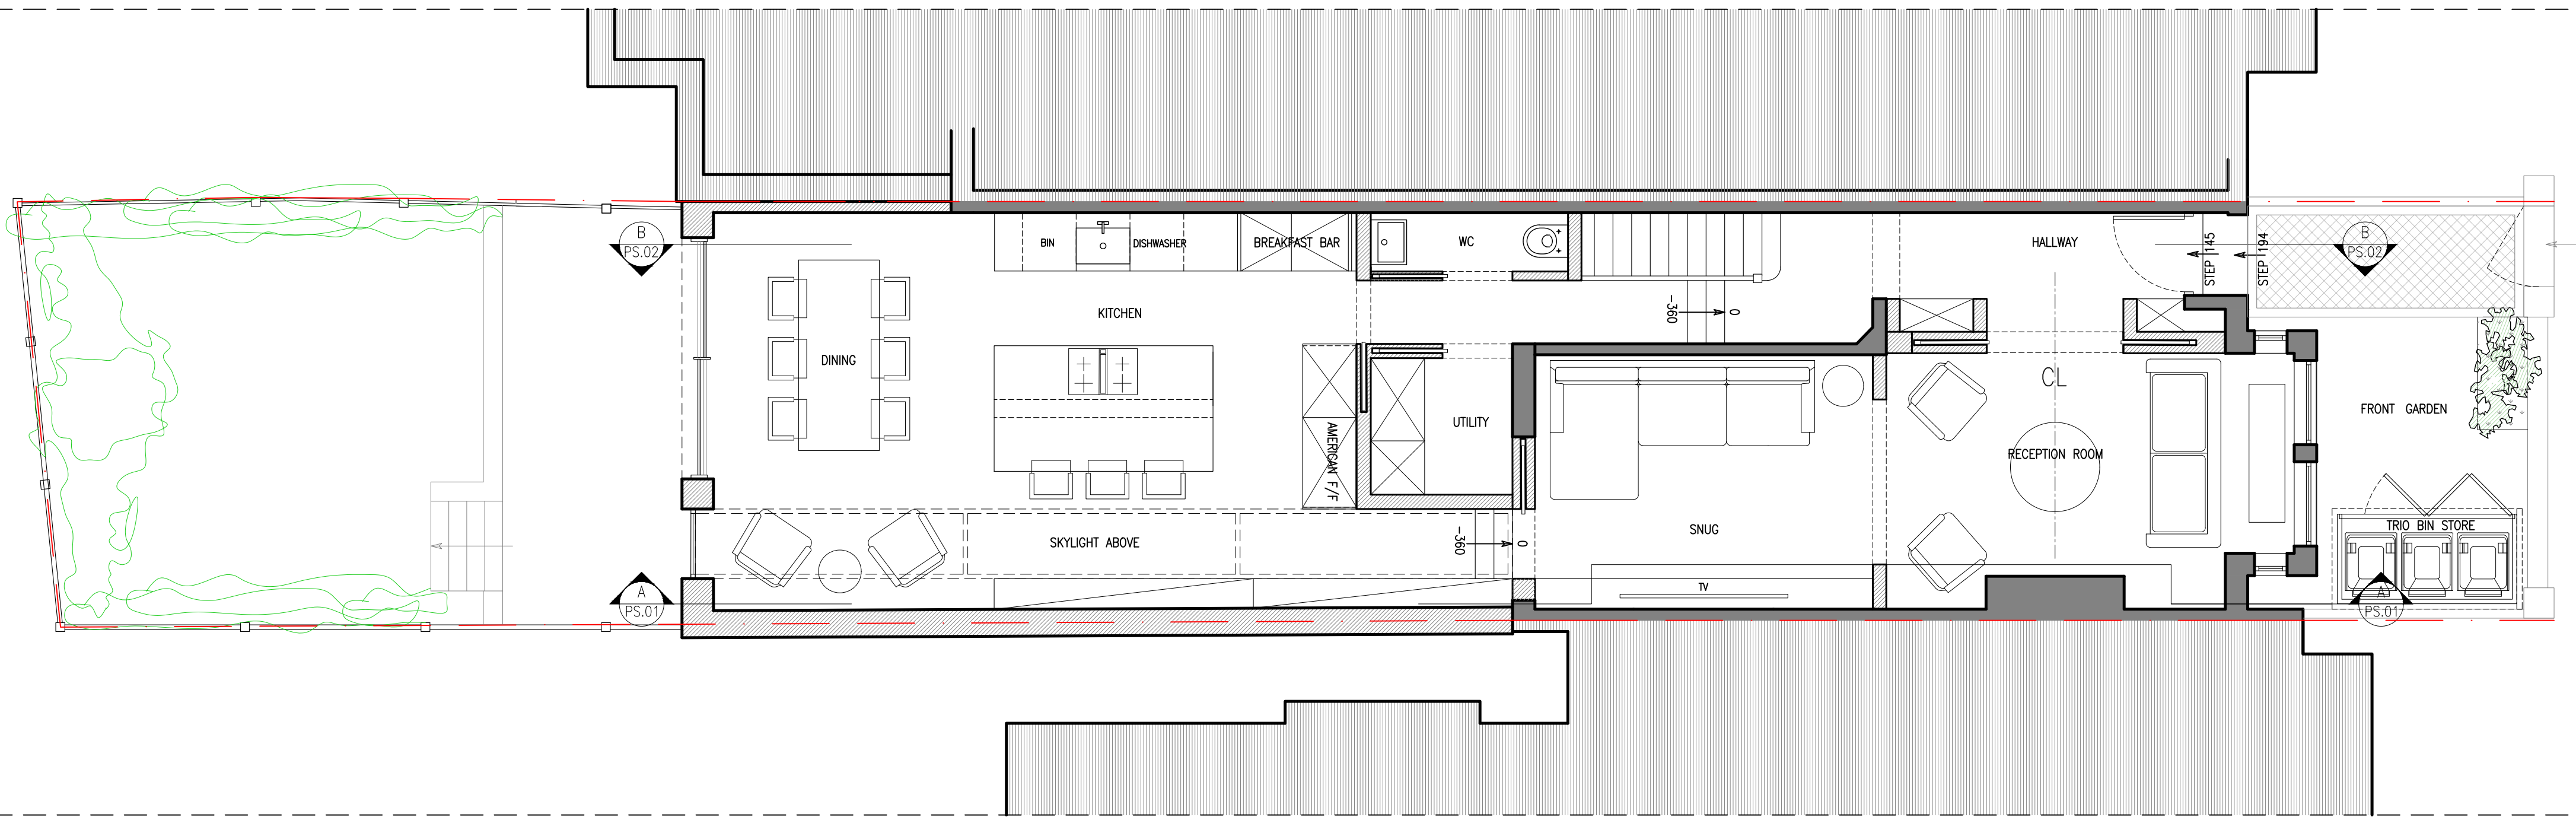

0 1 5

Project: 46 INGHAM ROAD

Title: PROPOSED GROUND FLOOR PLAN

Scale: 1:50 @ A2

Dwg: 46IR.PP.01



Date: 10-04-2025

Rev Description



Date

99 CHAMBERLAYNE ROAD LONDON NW10 3ND, U.K.



NEWMAN
ZIEGLMEIER

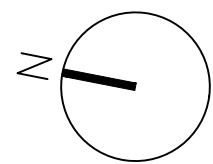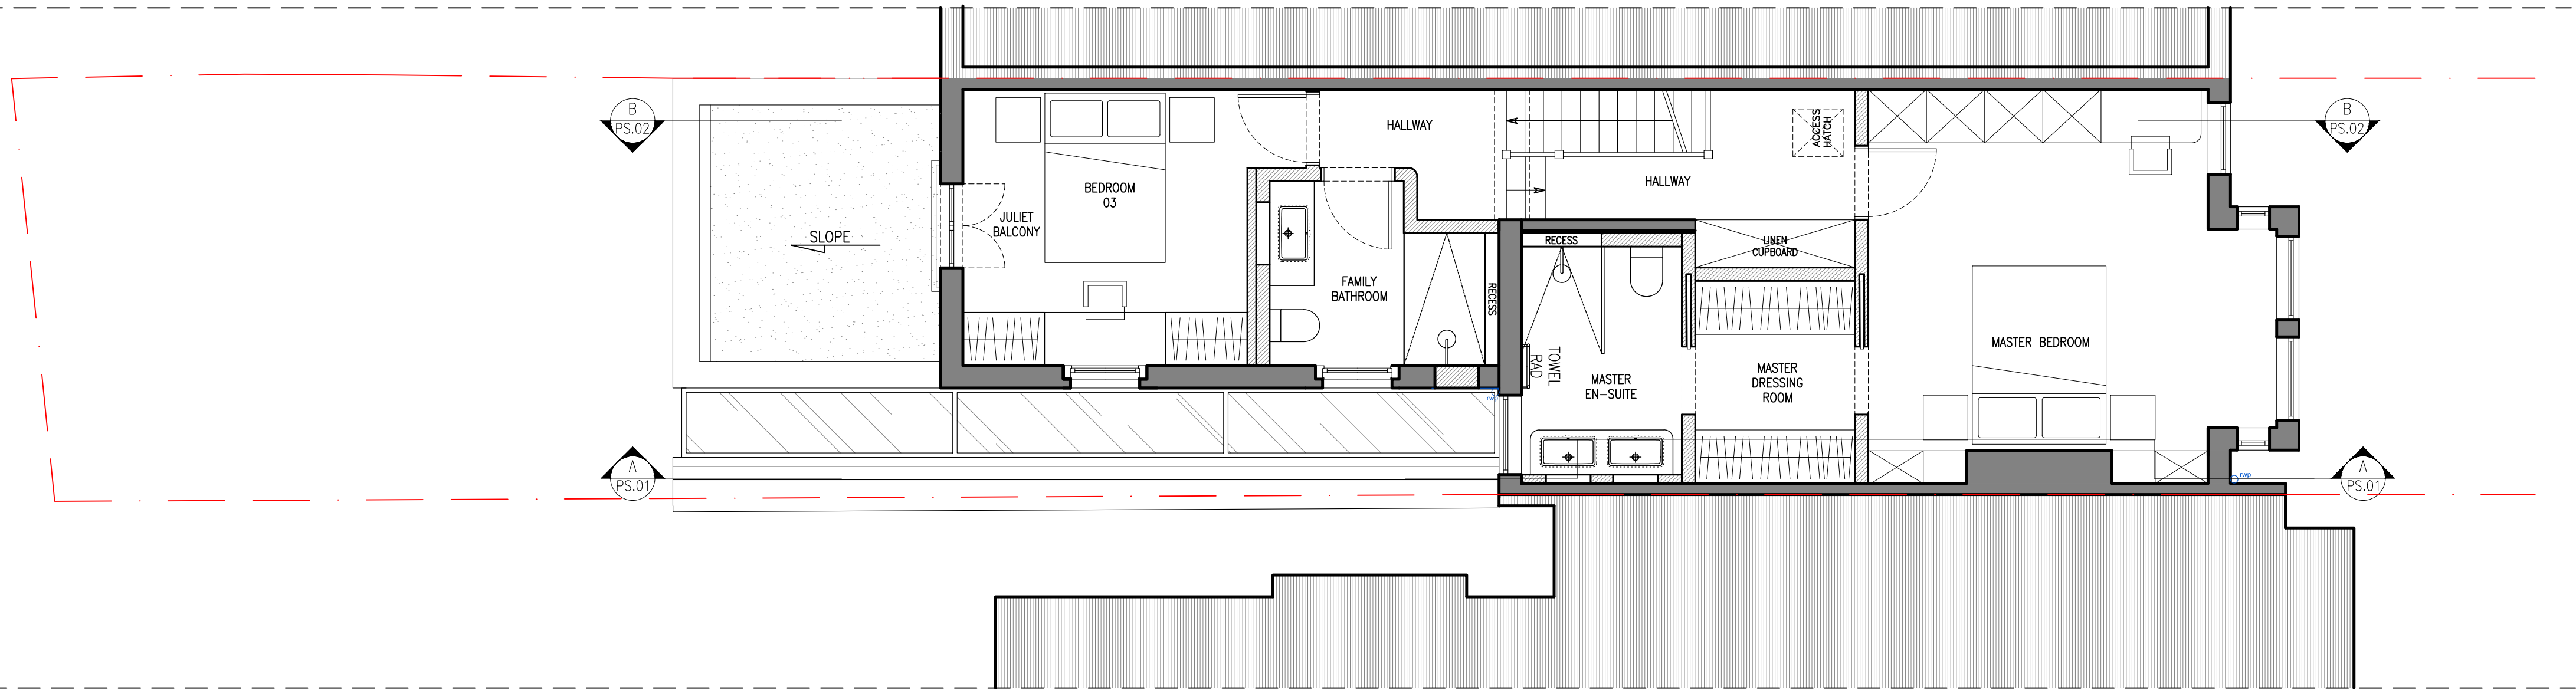


0 1 5

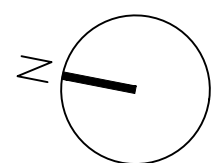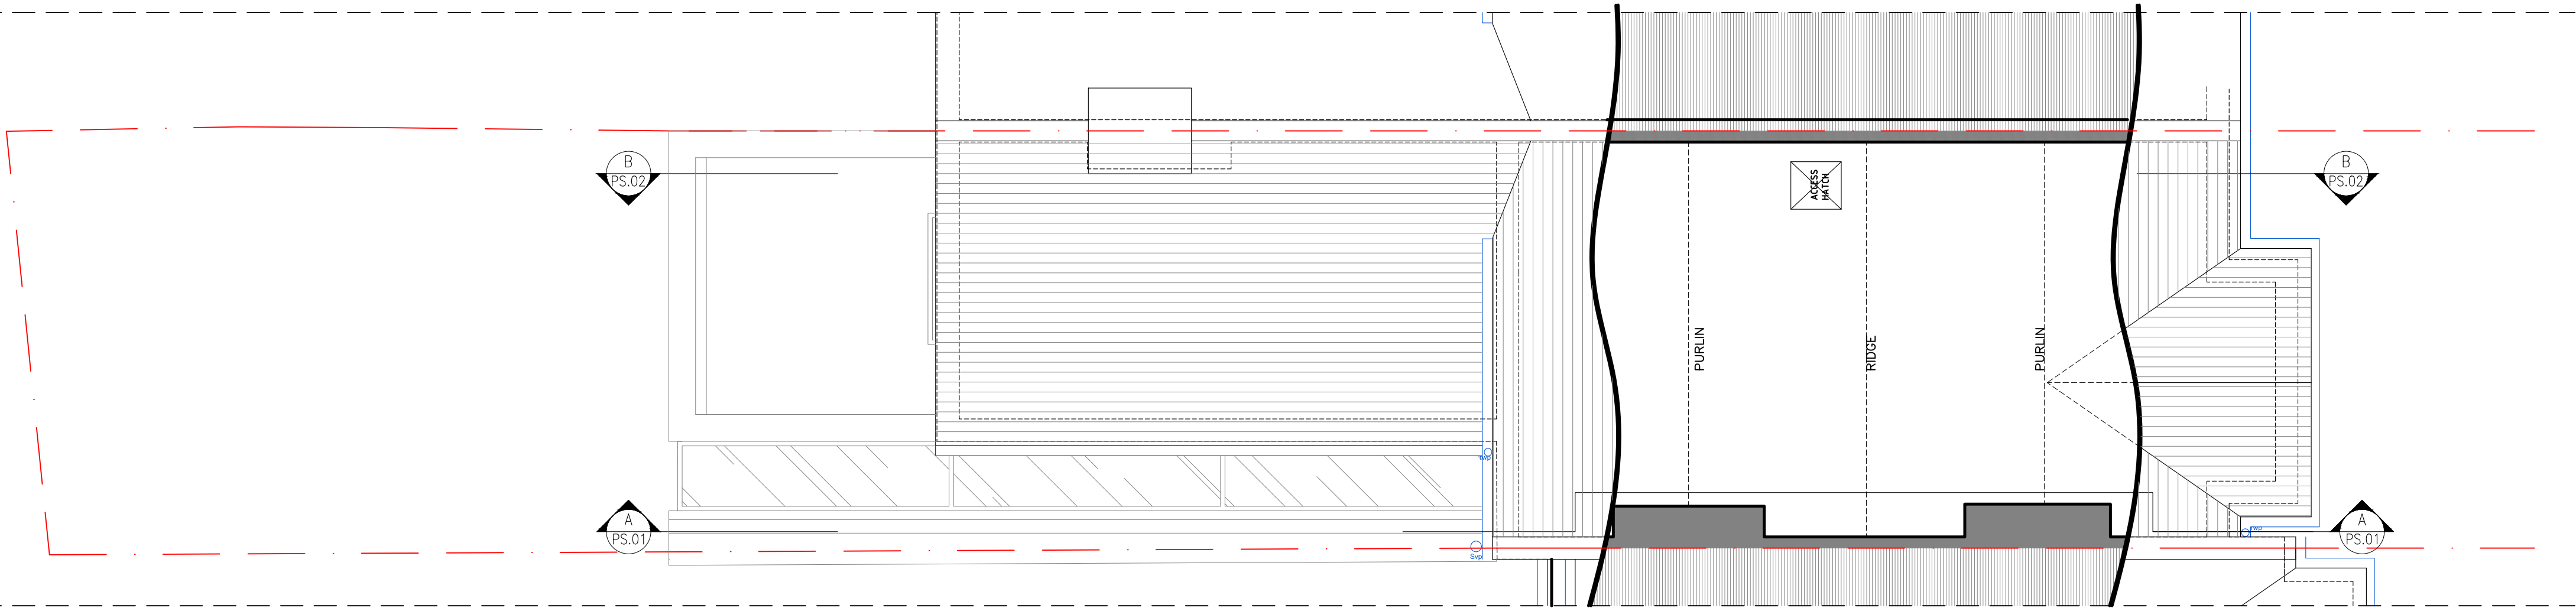


0 1 5

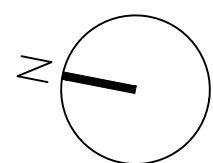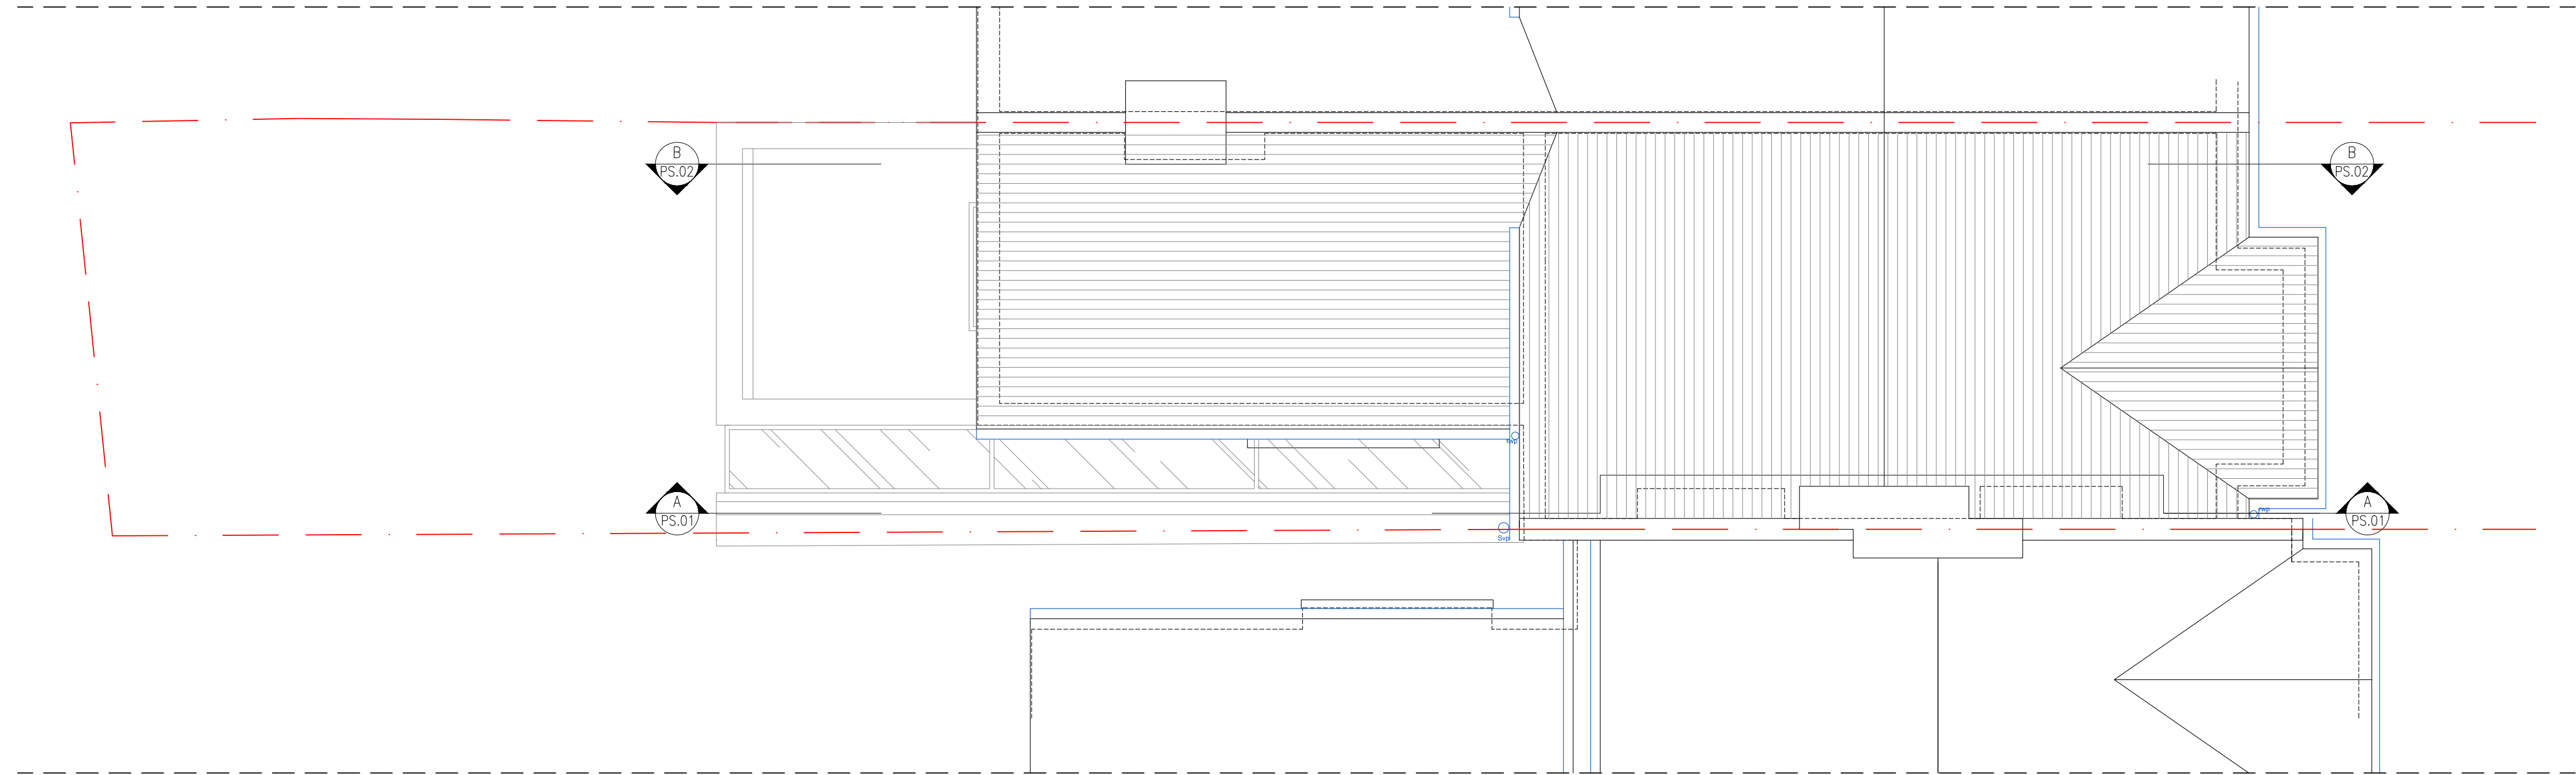

0 1 5

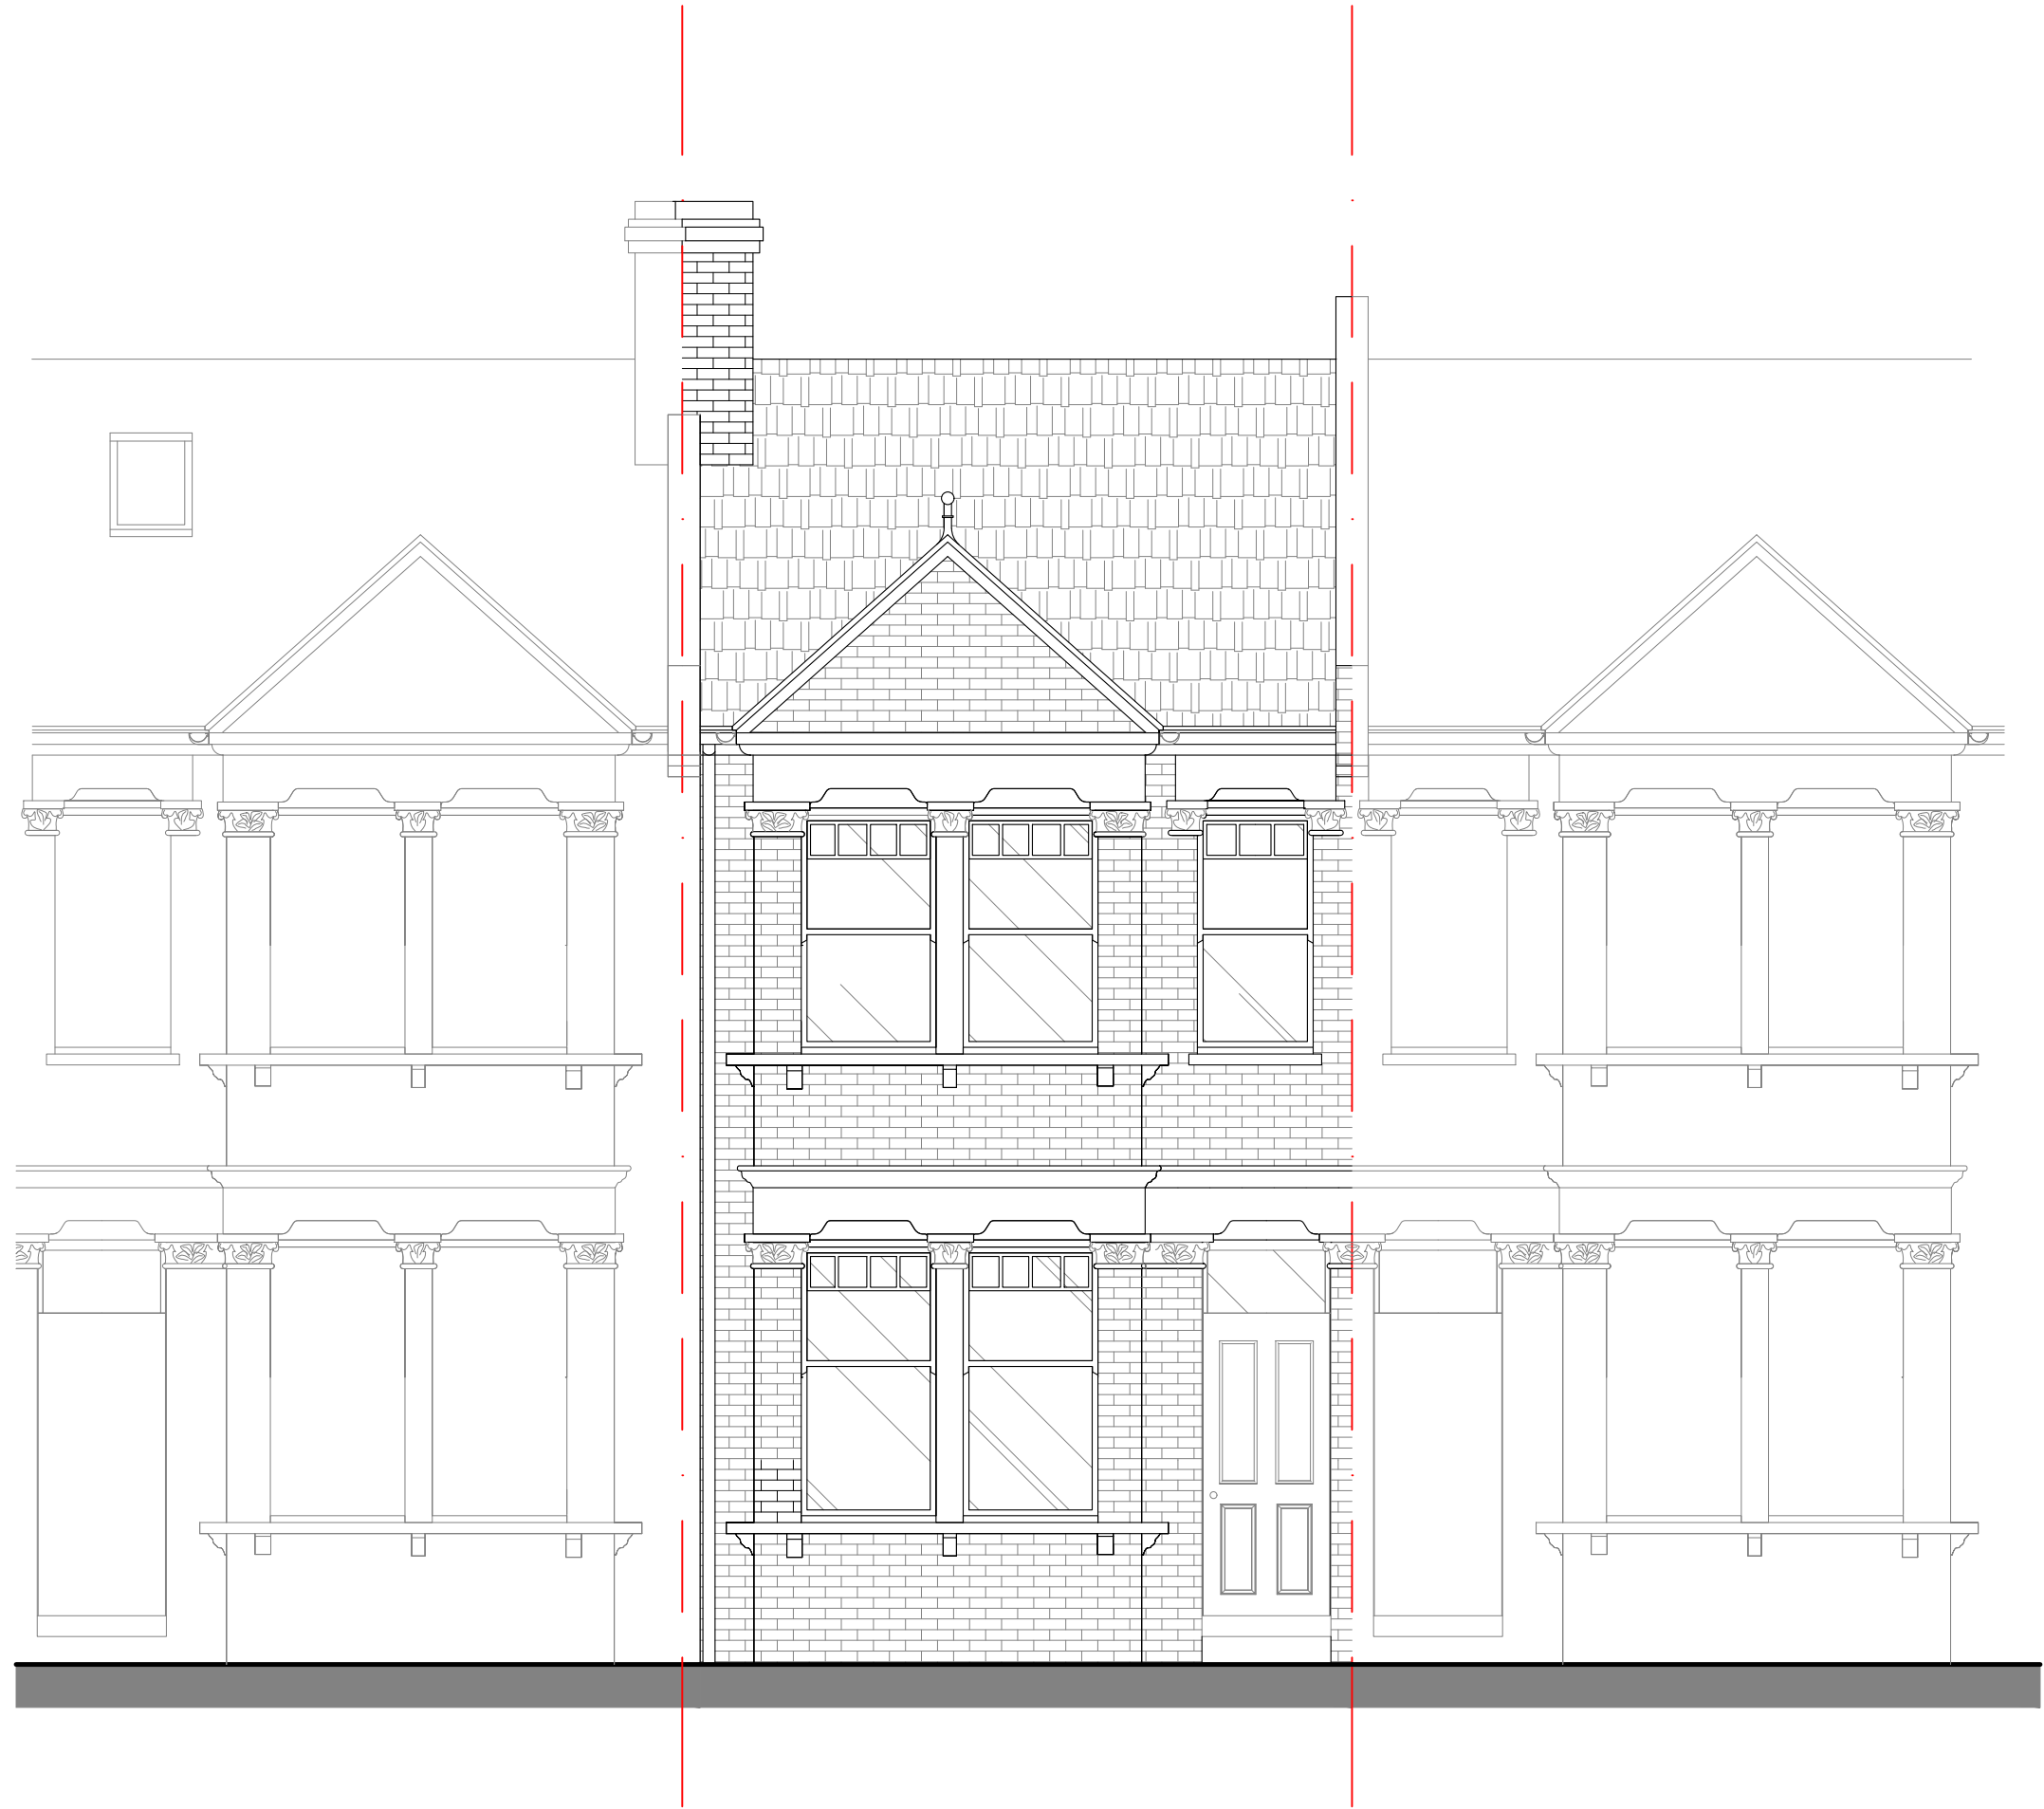

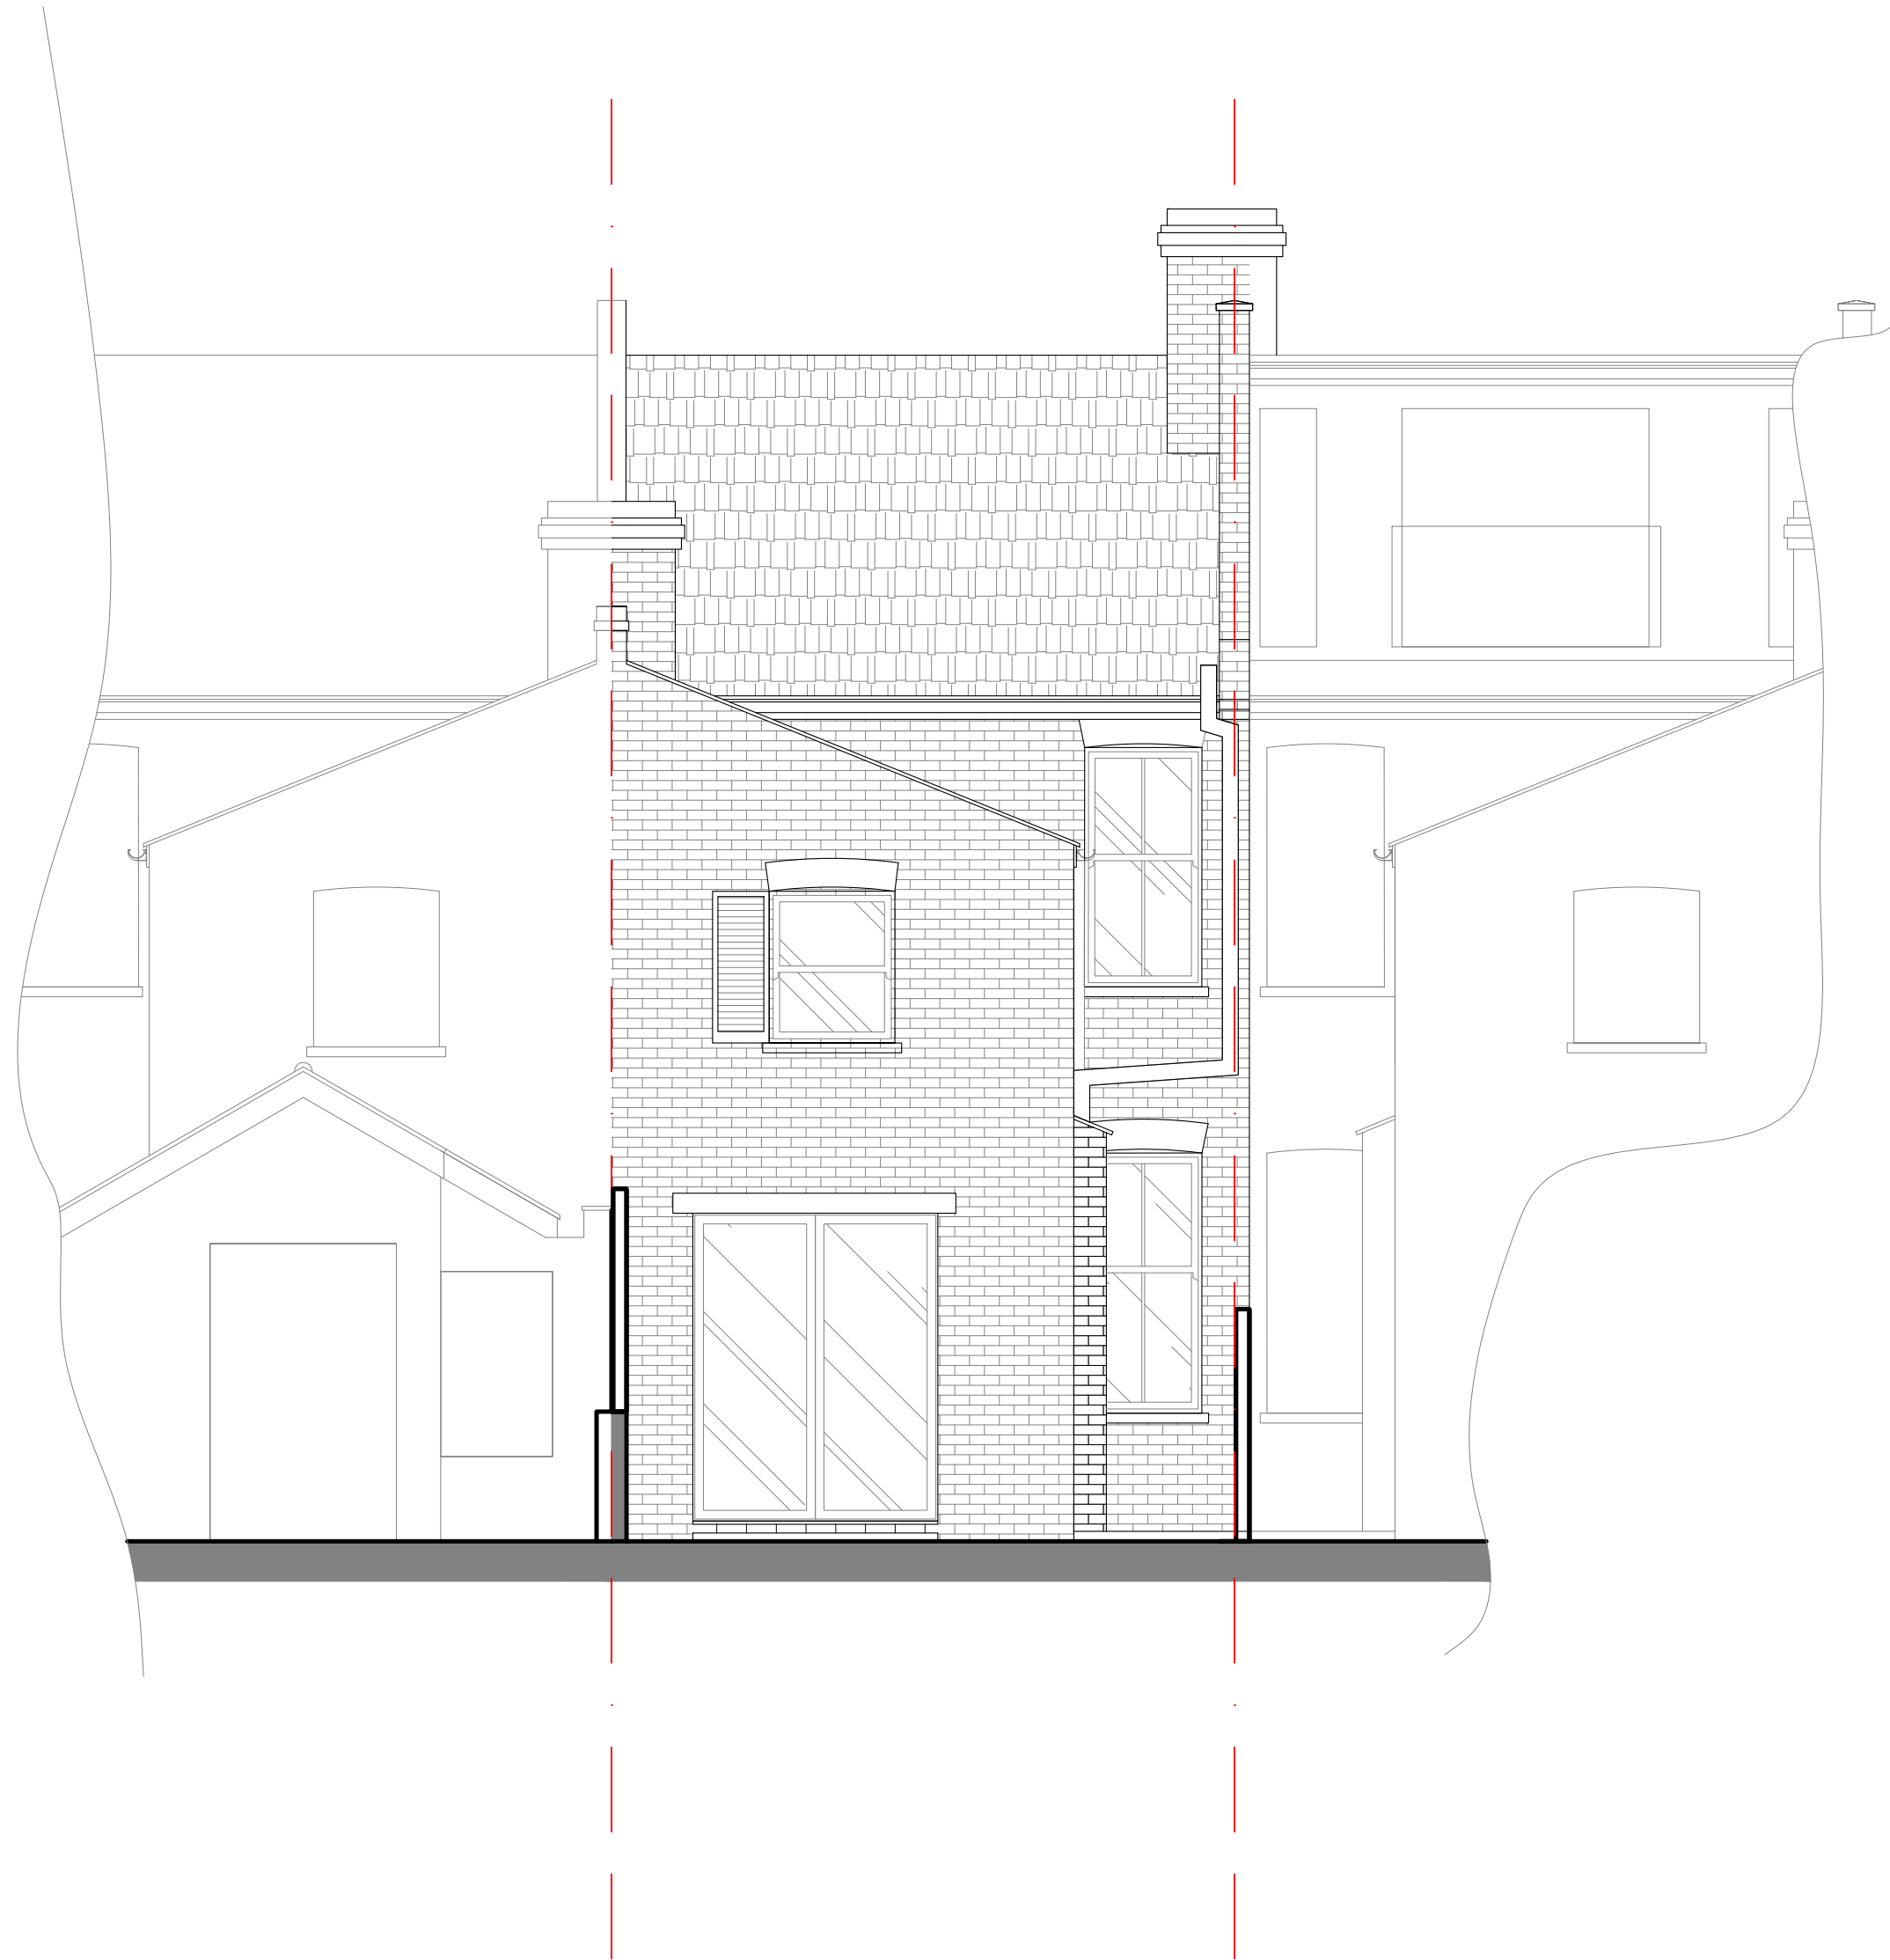

0 1 5

Project: 46 INGHAM ROAD

Title: EXISTING REAR ELEVATION

Scale: 1:50 @ A2

Dwg: 46IR.EE.02


Date: 18/03/2025

Rev Description

Date

99 CHAMBERLAYNE ROAD LONDON NW10 3ND, U.K.

NEWMAN
ZIEGLMEIER

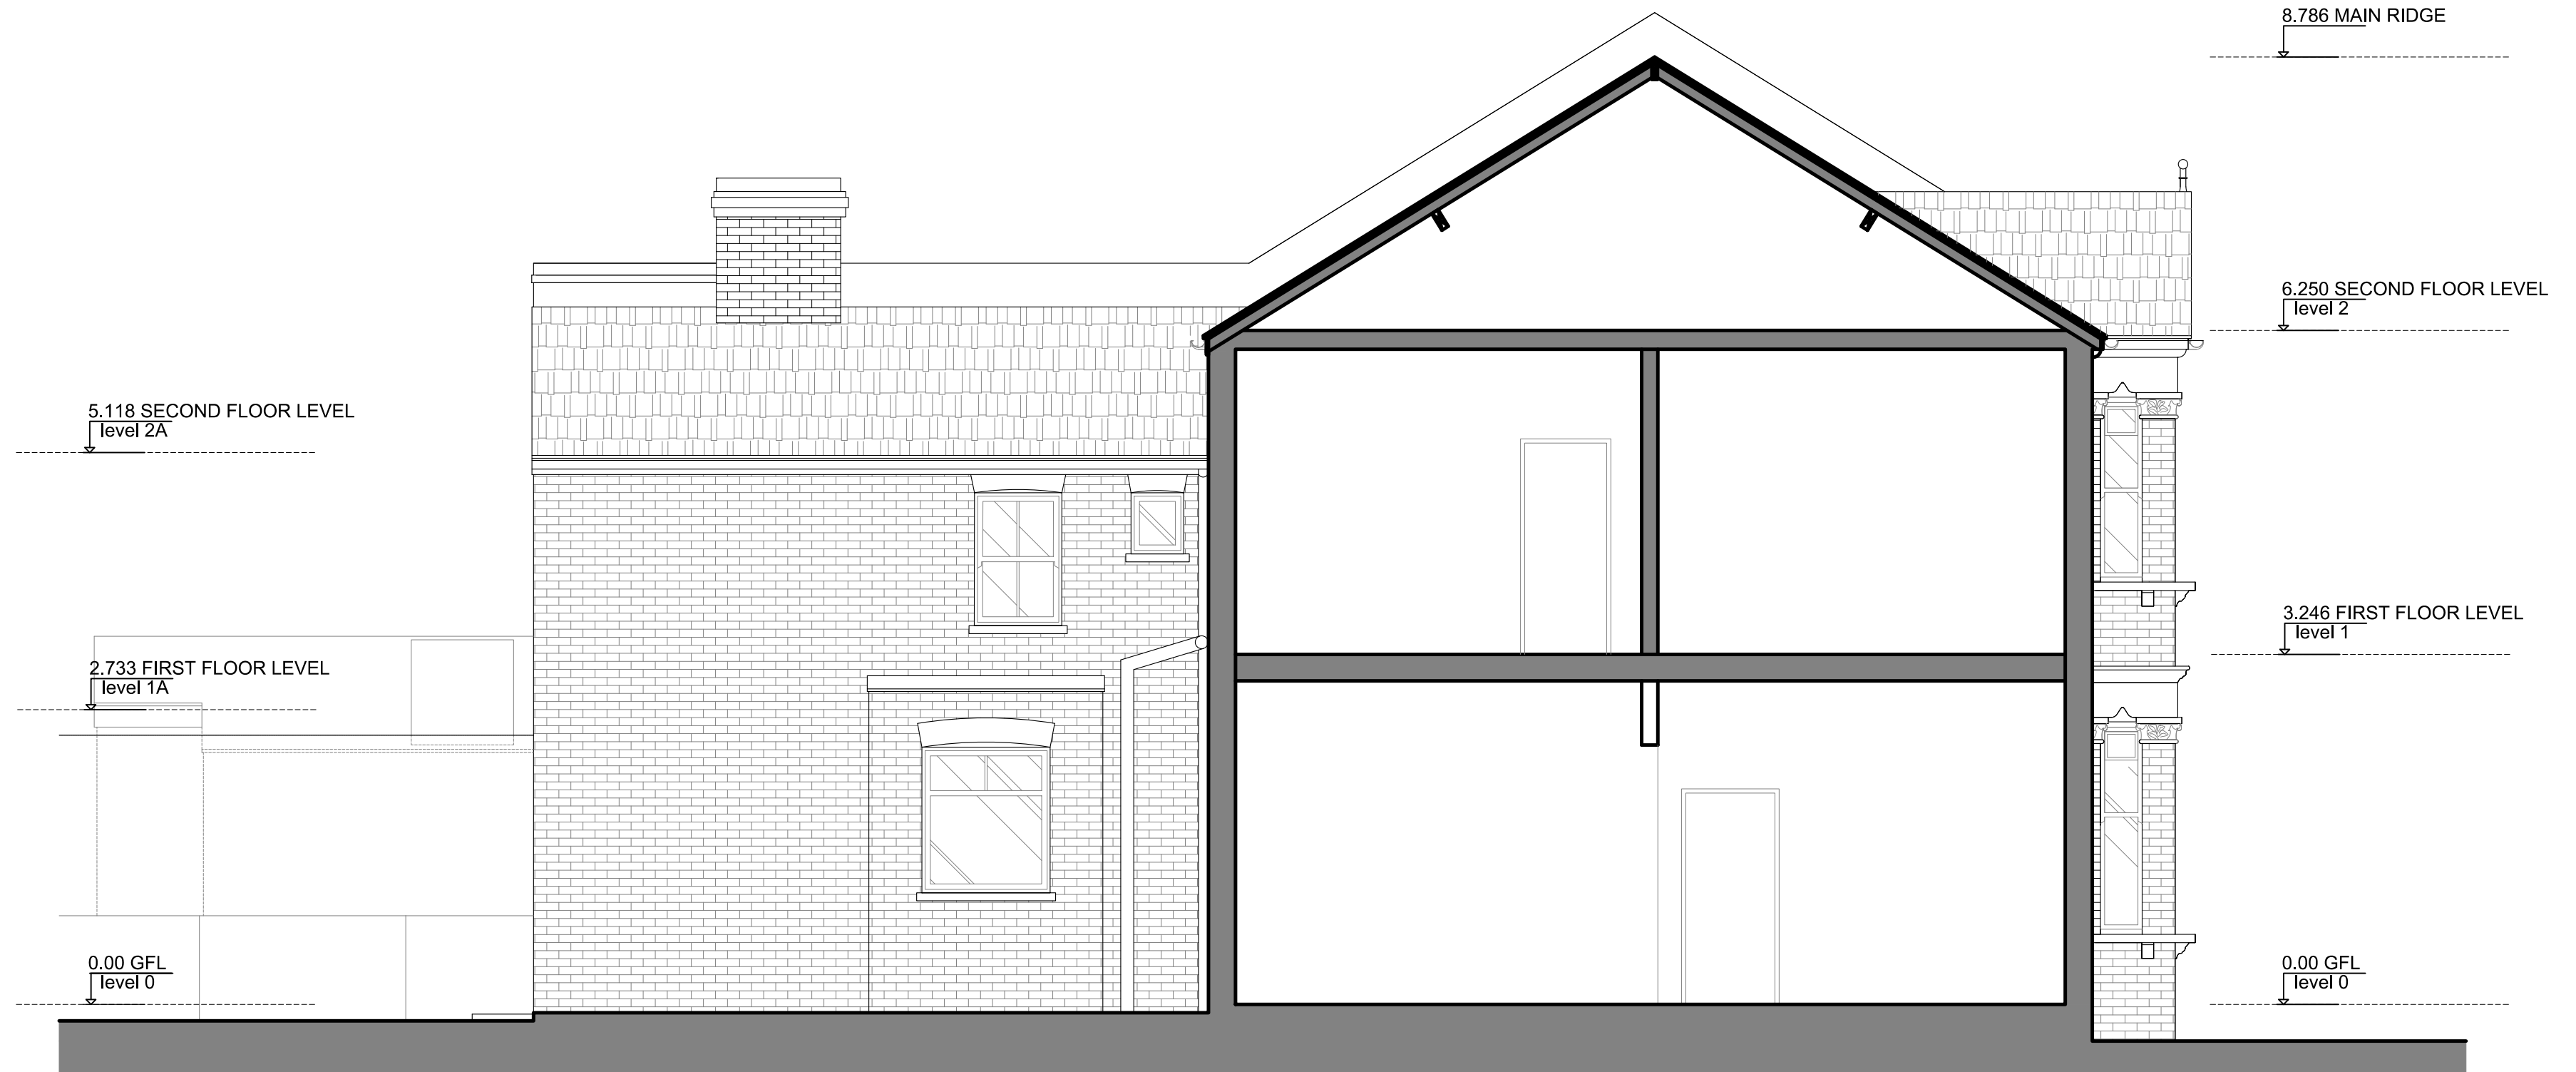

0 1 5

Project: 46 INGHAM ROAD

Title: EXISTING SECTION A

Scale: 1:50 @ A2

Dwg: 46IR.ES.01


Date: 18/03/2025

Rev Description

Date

99 CHAMBERLAYNE ROAD LONDON NW10 3ND, U.K.

NEWMAN
ZIEGLMEIER

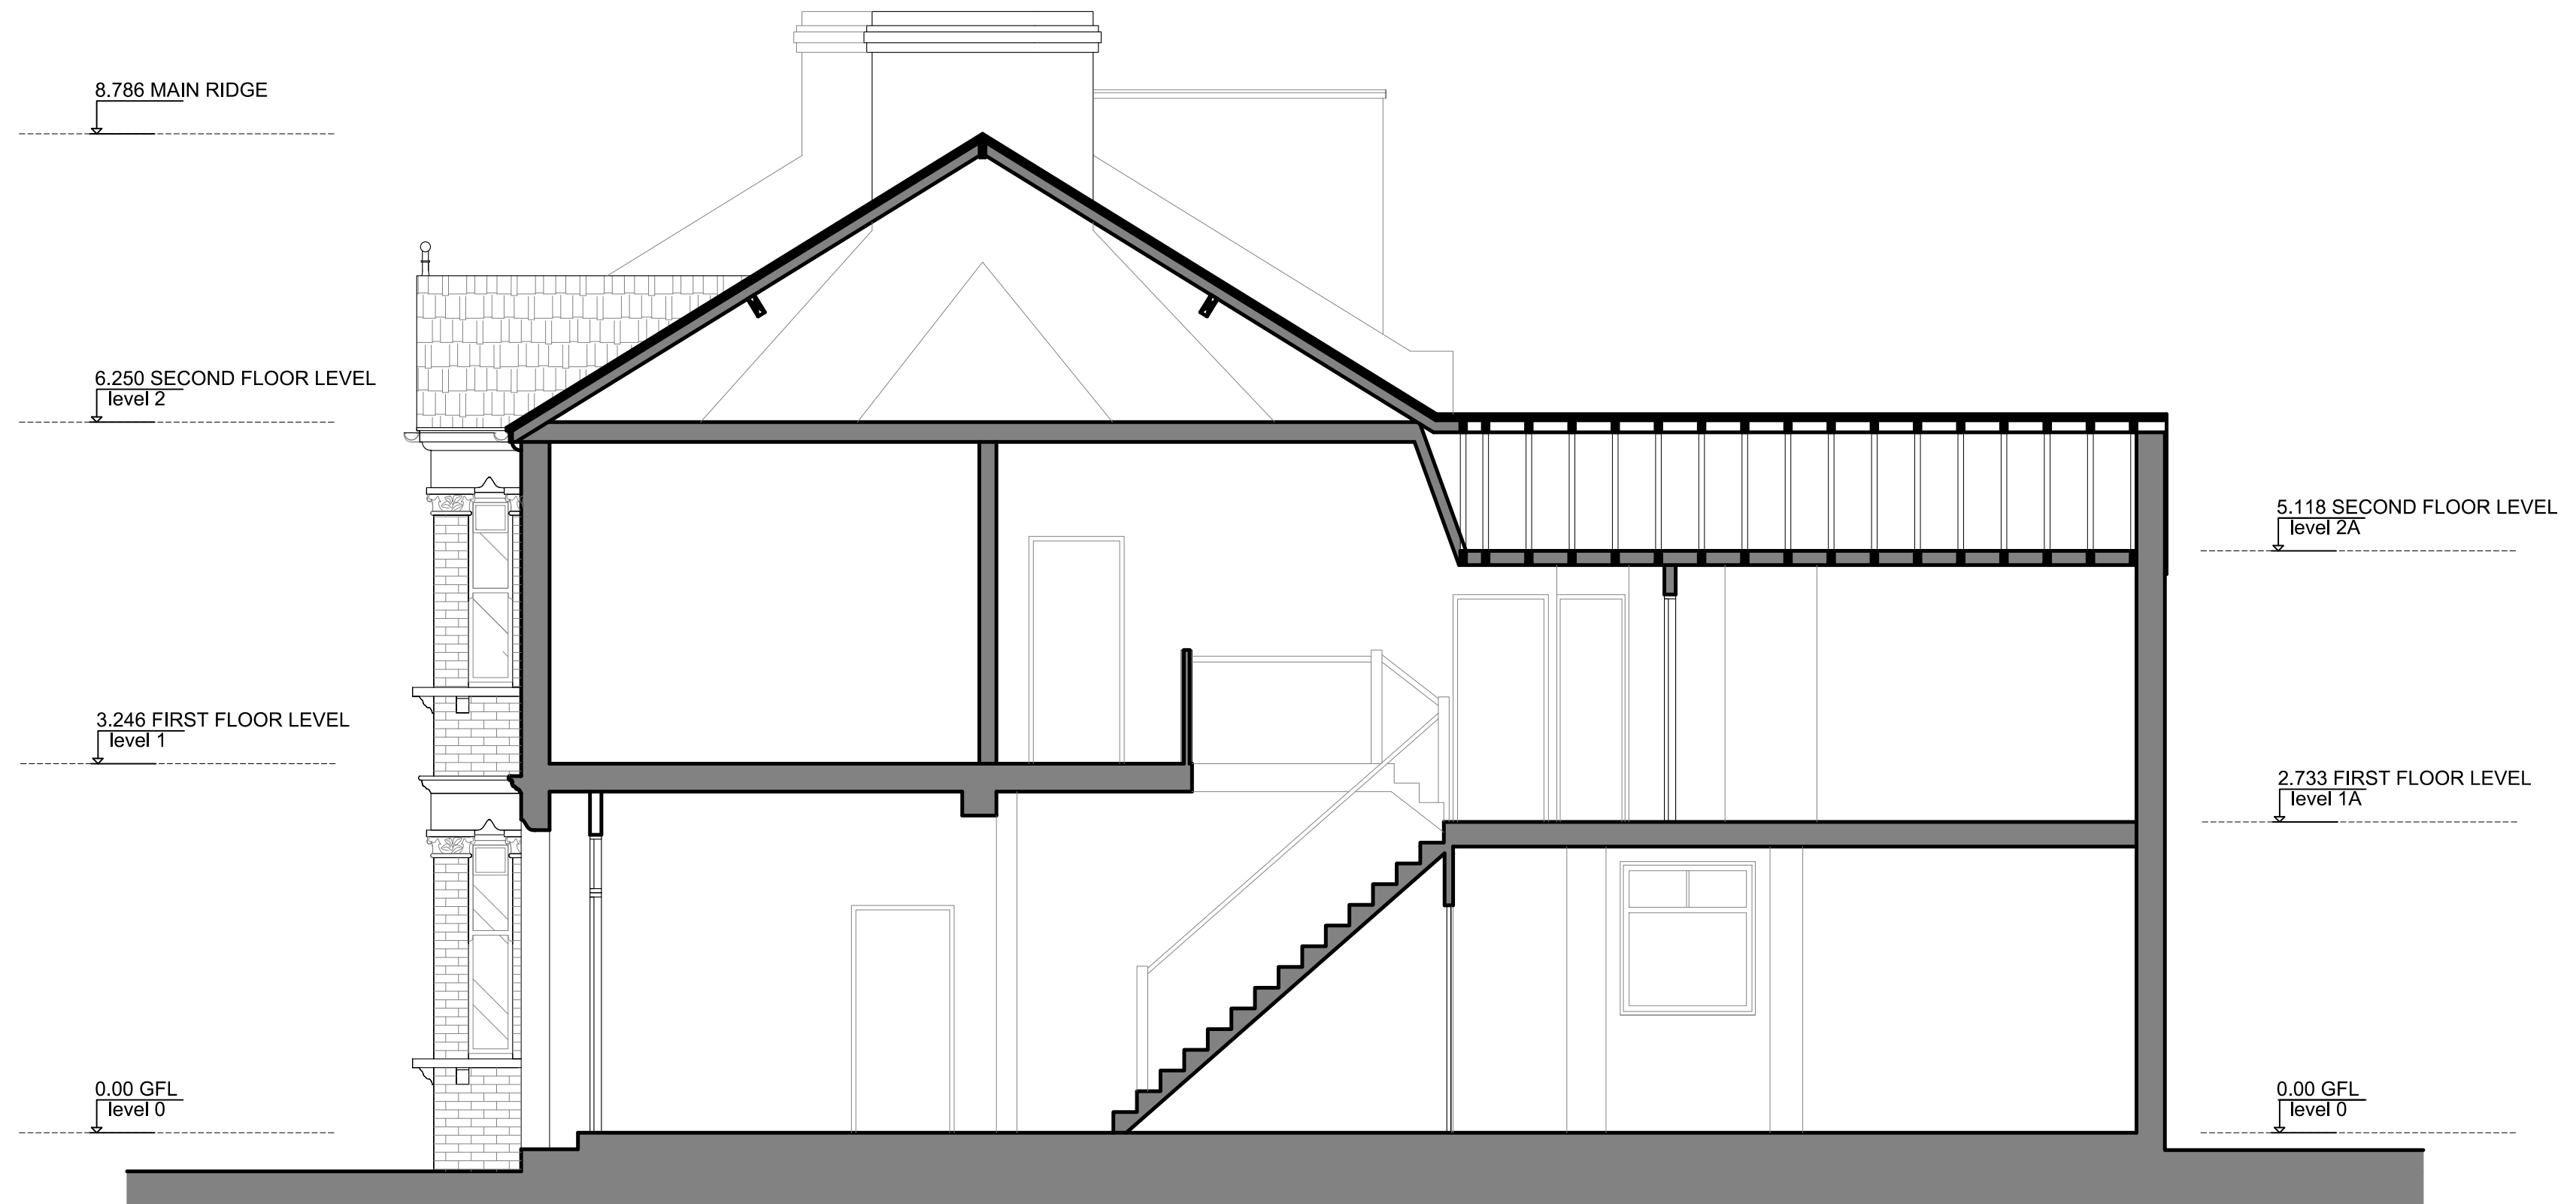

0 1 5

Project: 46 INGHAM ROAD

Title: EXISTING SECTION B

Scale: 1:50 @ A2

Dwg: 46IR.ES.02

Date: 18/03/2025

Rev Description


Date

99 CHAMBERLAYNE ROAD LONDON NW10 3ND, U.K.

NEWMAN
ZIEGLMEIER



NEW TIMBER FRAME DOUBLE
GLAZED SASH WINDOWS TO
MATCH EXISTING

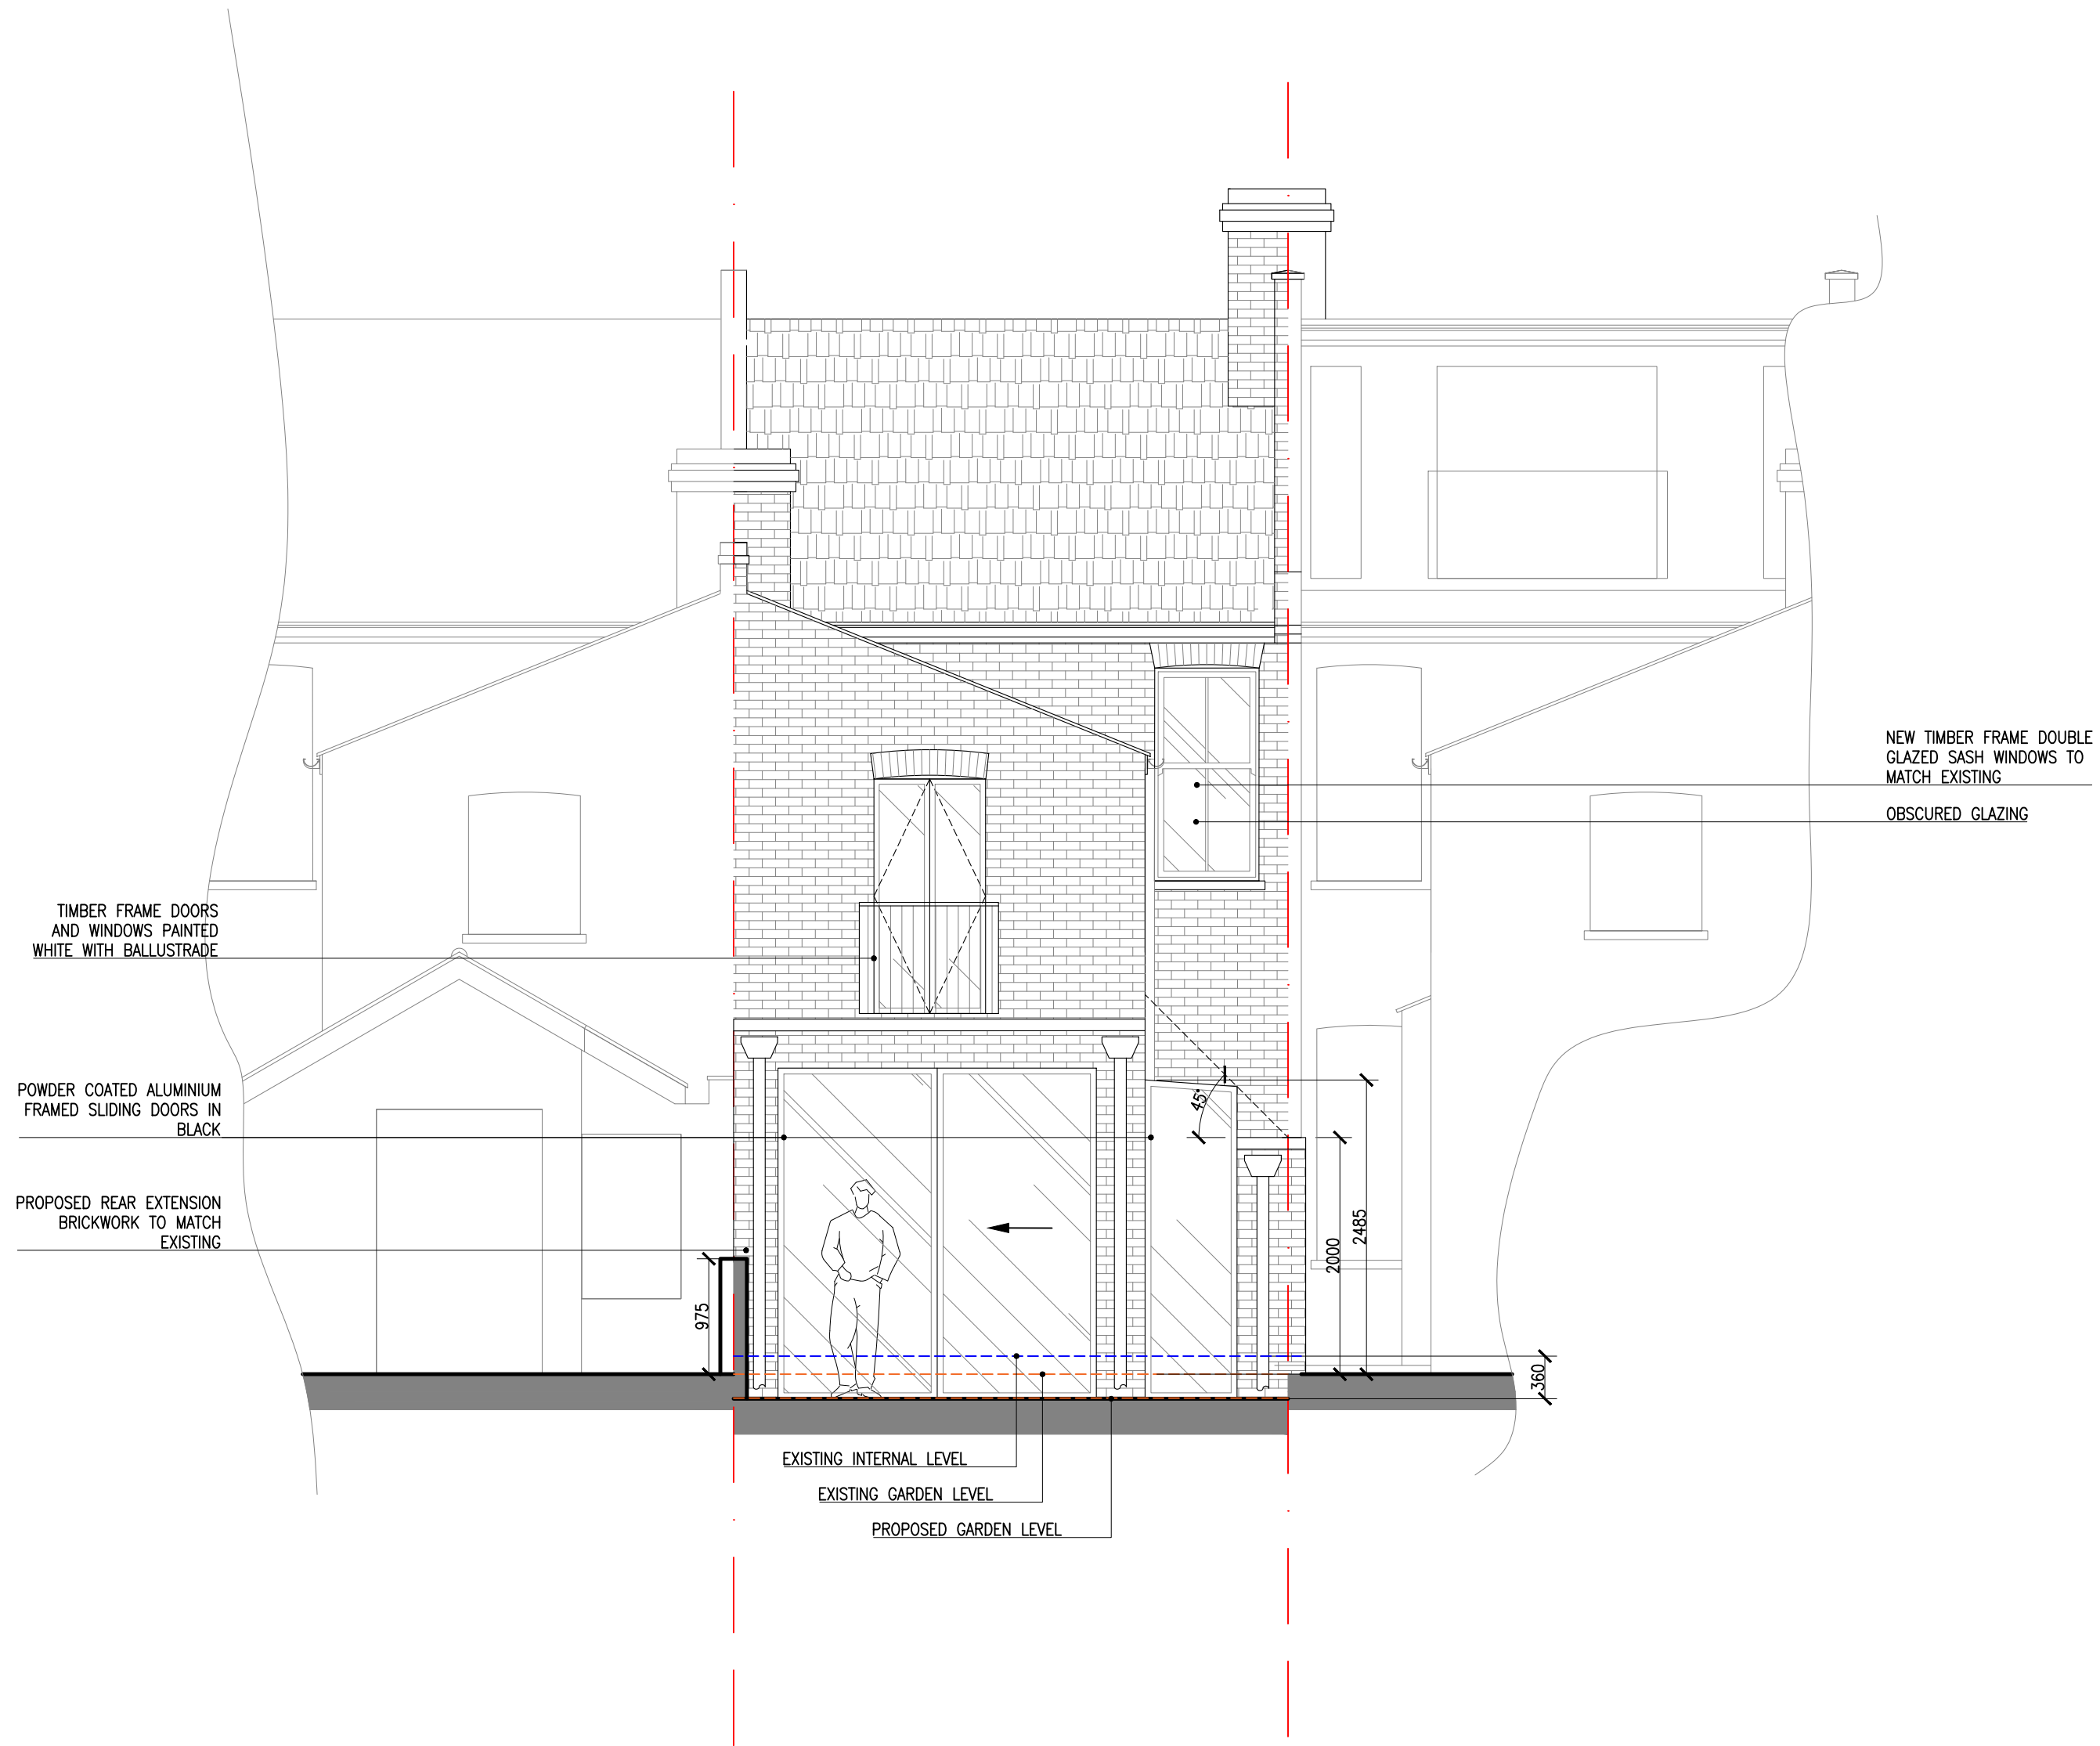

0 1 5

Project: 46 INGHAM ROAD

Title: PROPOSED REAR ELEVATION

Scale: 1:50 @ A2

Dwg: 46IR.PE.02


Date: 10/04/2025

Rev Description

Date

99 CHAMBERLAYNE ROAD LONDON NW10 3ND, U.K.

NEWMAN
ZIEGLMEIER

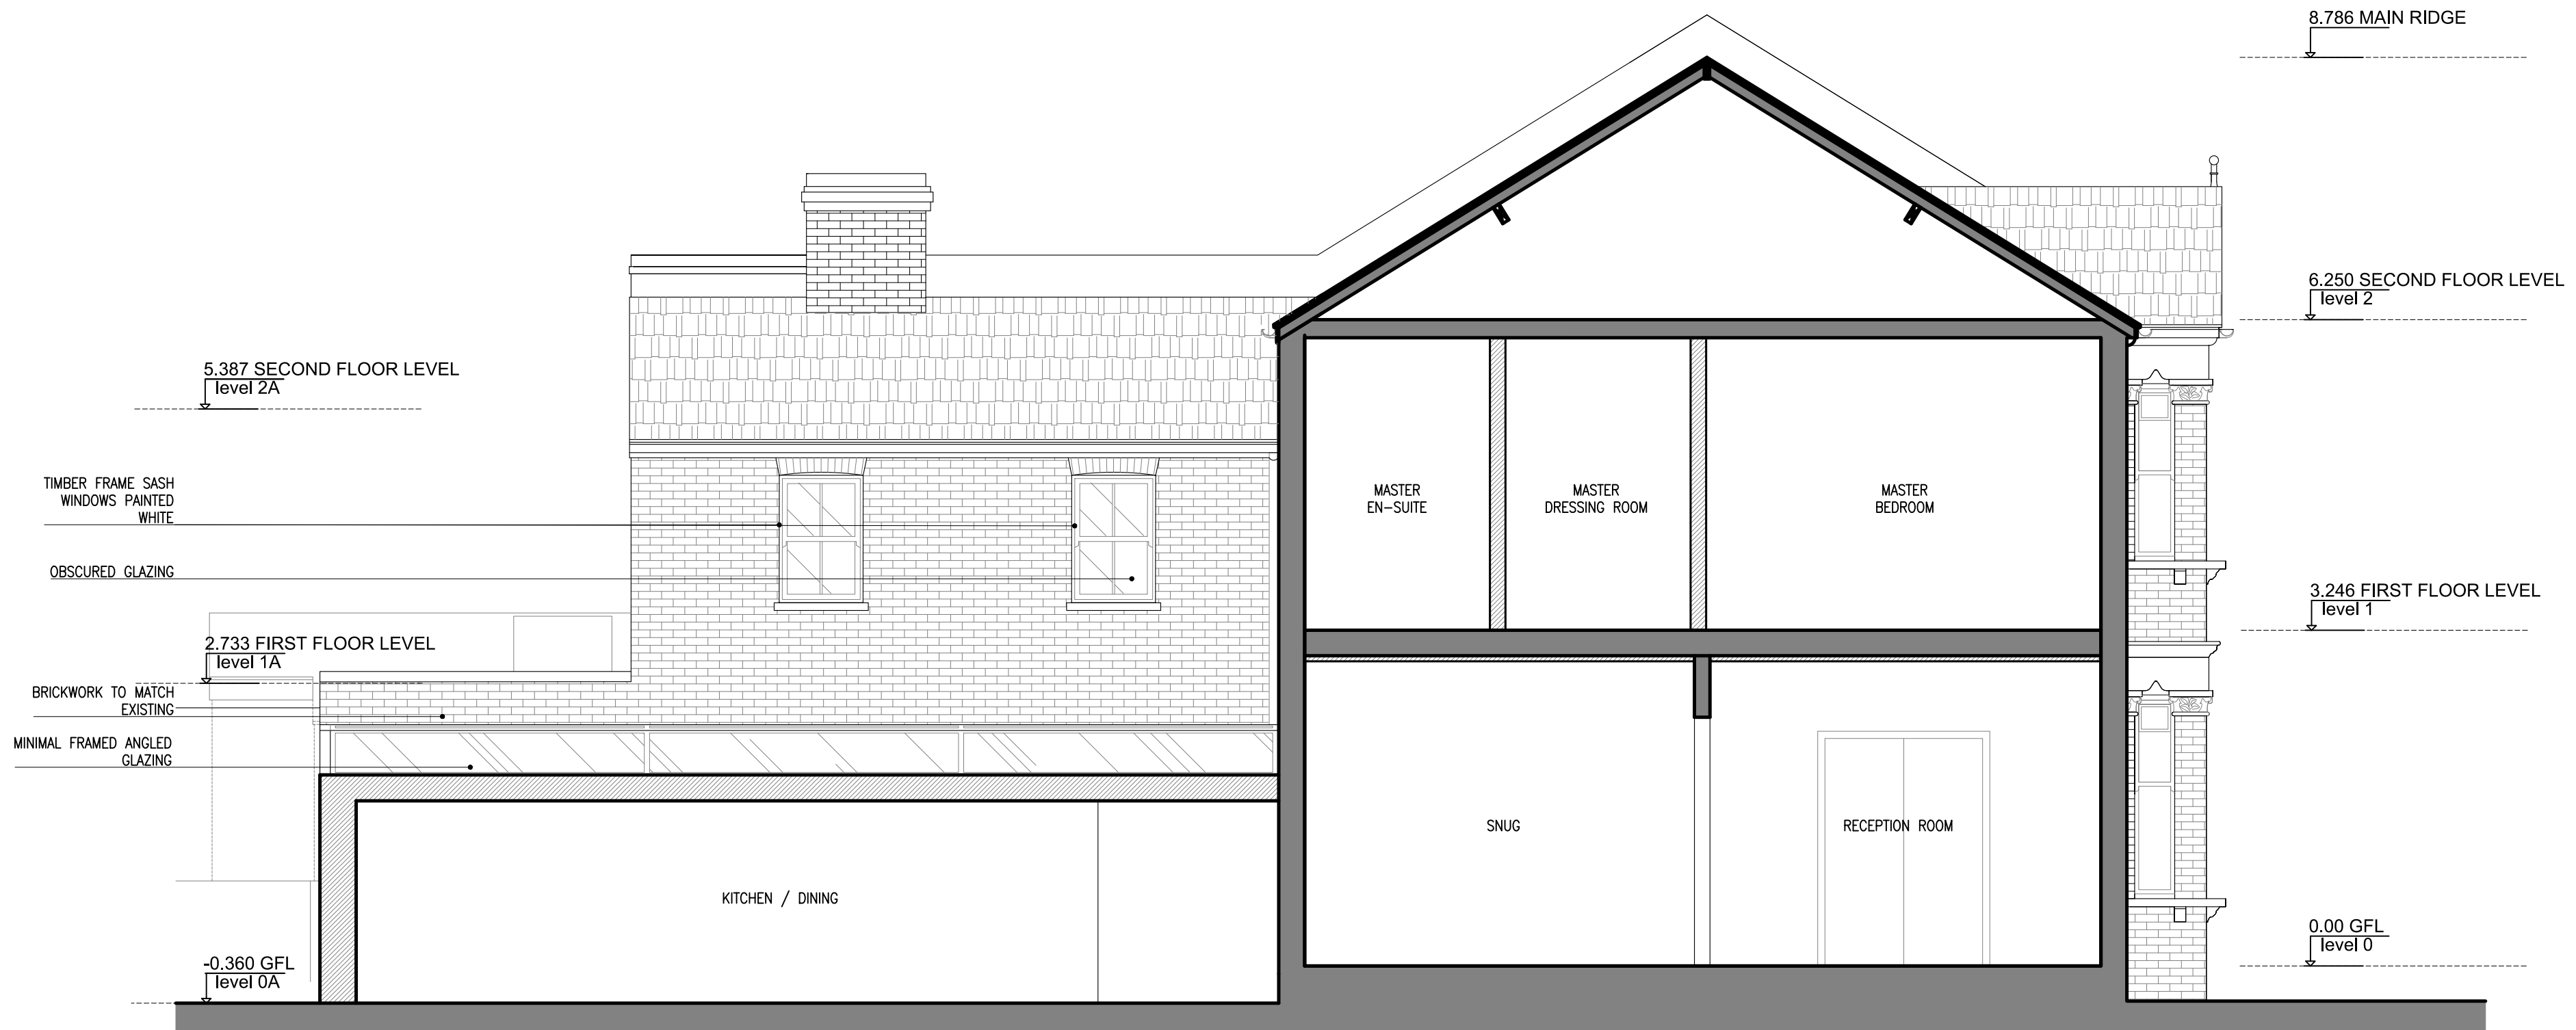

0 1 5

Project: 46 INGHAM ROAD

Title: PROPOSED SECTION A

Scale: 1:50 @ A2

Dwg: 46IR.PS.01

Date: 10/04/2025

Rev Description

Date

99 CHAMBERLAYNE ROAD LONDON NW10 3ND, U.K.

NEWMAN
ZIEGLMEIER



0 1 5

Project: 46 INGHAM ROAD

Title: PROPOSED SECTION B

Scale: 1:50 @ A2

Dwg: 46IR.PS.02

Date: 10/04/2025

Rev Description

Date

99 CHAMBERLAYNE ROAD LONDON NW10 3ND, U.K.

NEWMAN
ZIEGLMEIER