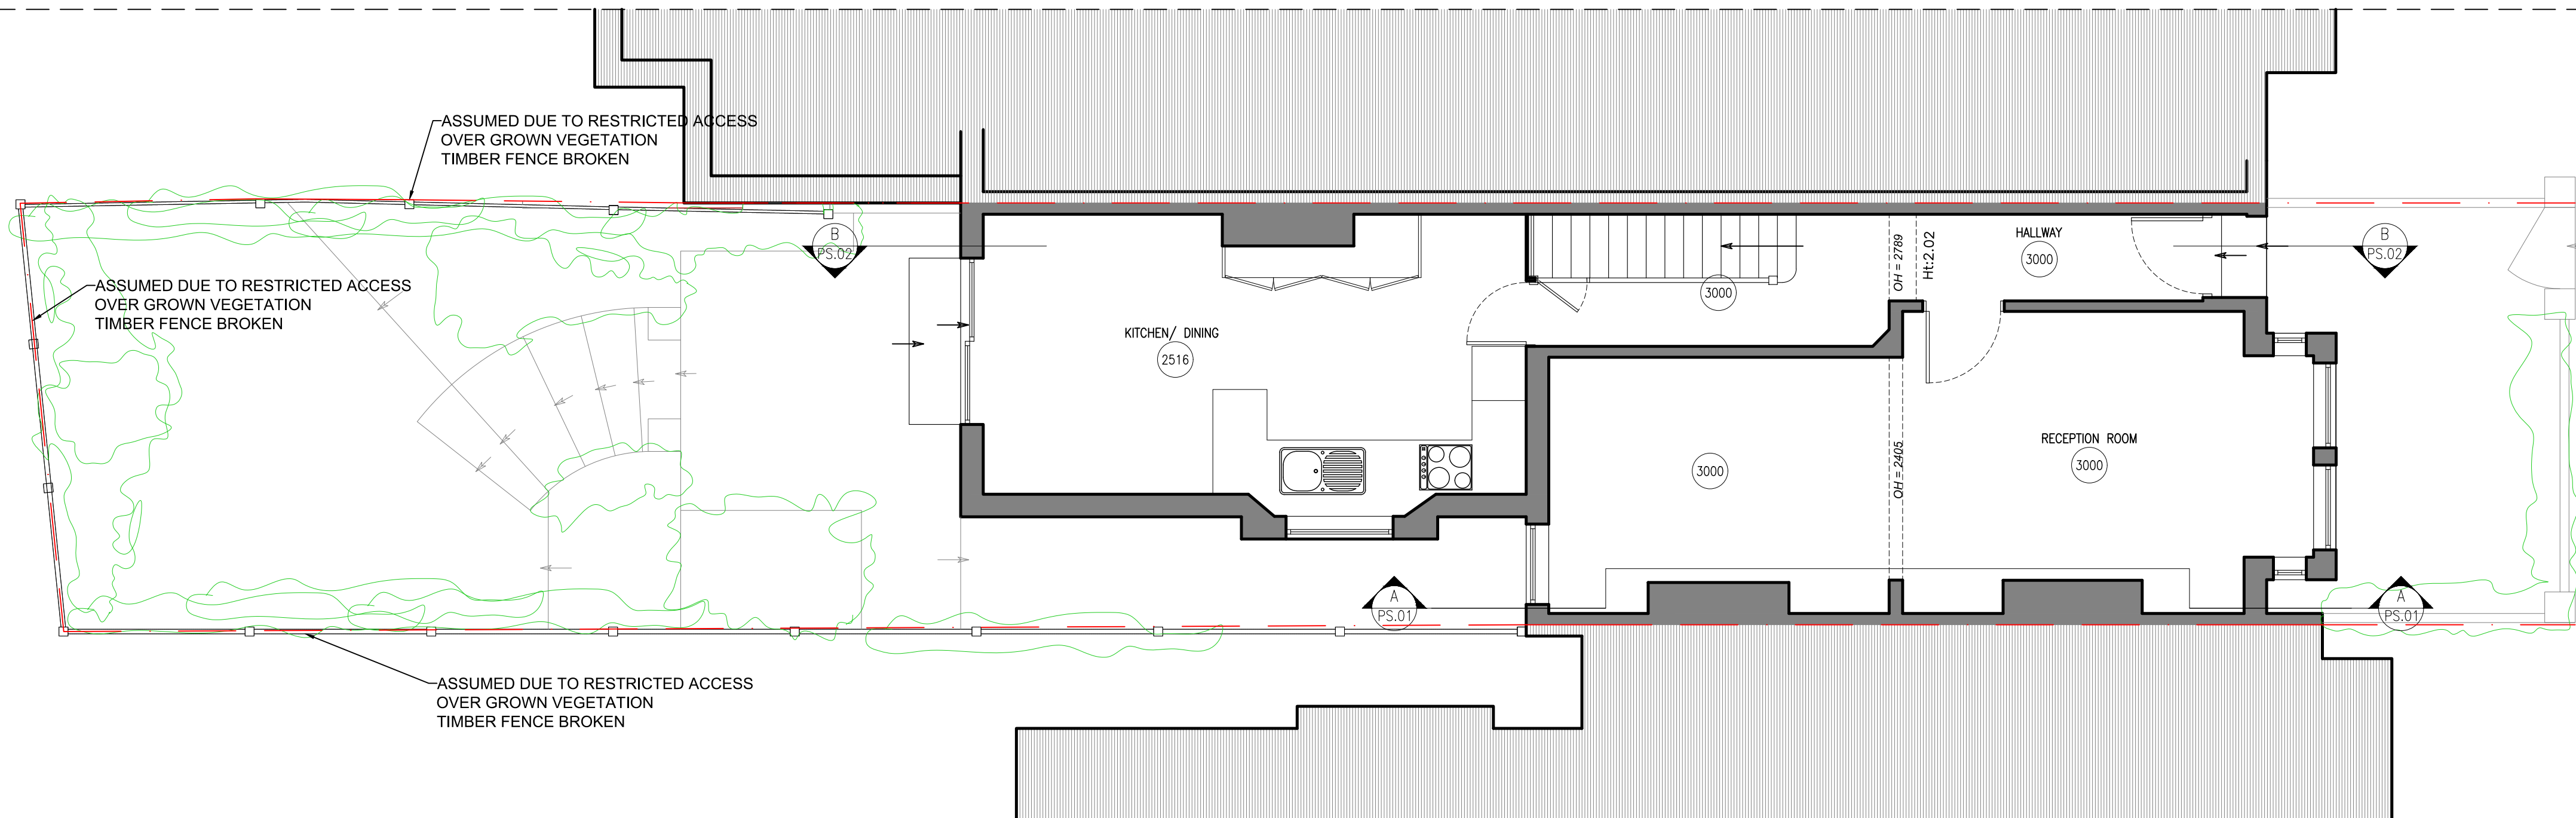


0 1 5

Project: 46 INGHAM ROAD

Title: EXISTING GROUND FLOOR PLAN

Scale: 1:50 @ A2

Dwg: 46IR.EP.01



Date: 18-03-2025

Rev Description

Date

99 CHAMBERLAYNE ROAD LONDON NW10 3ND, U.K.

NEWMAN
ZIEGLMEIER

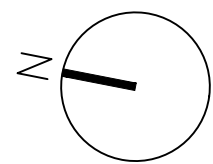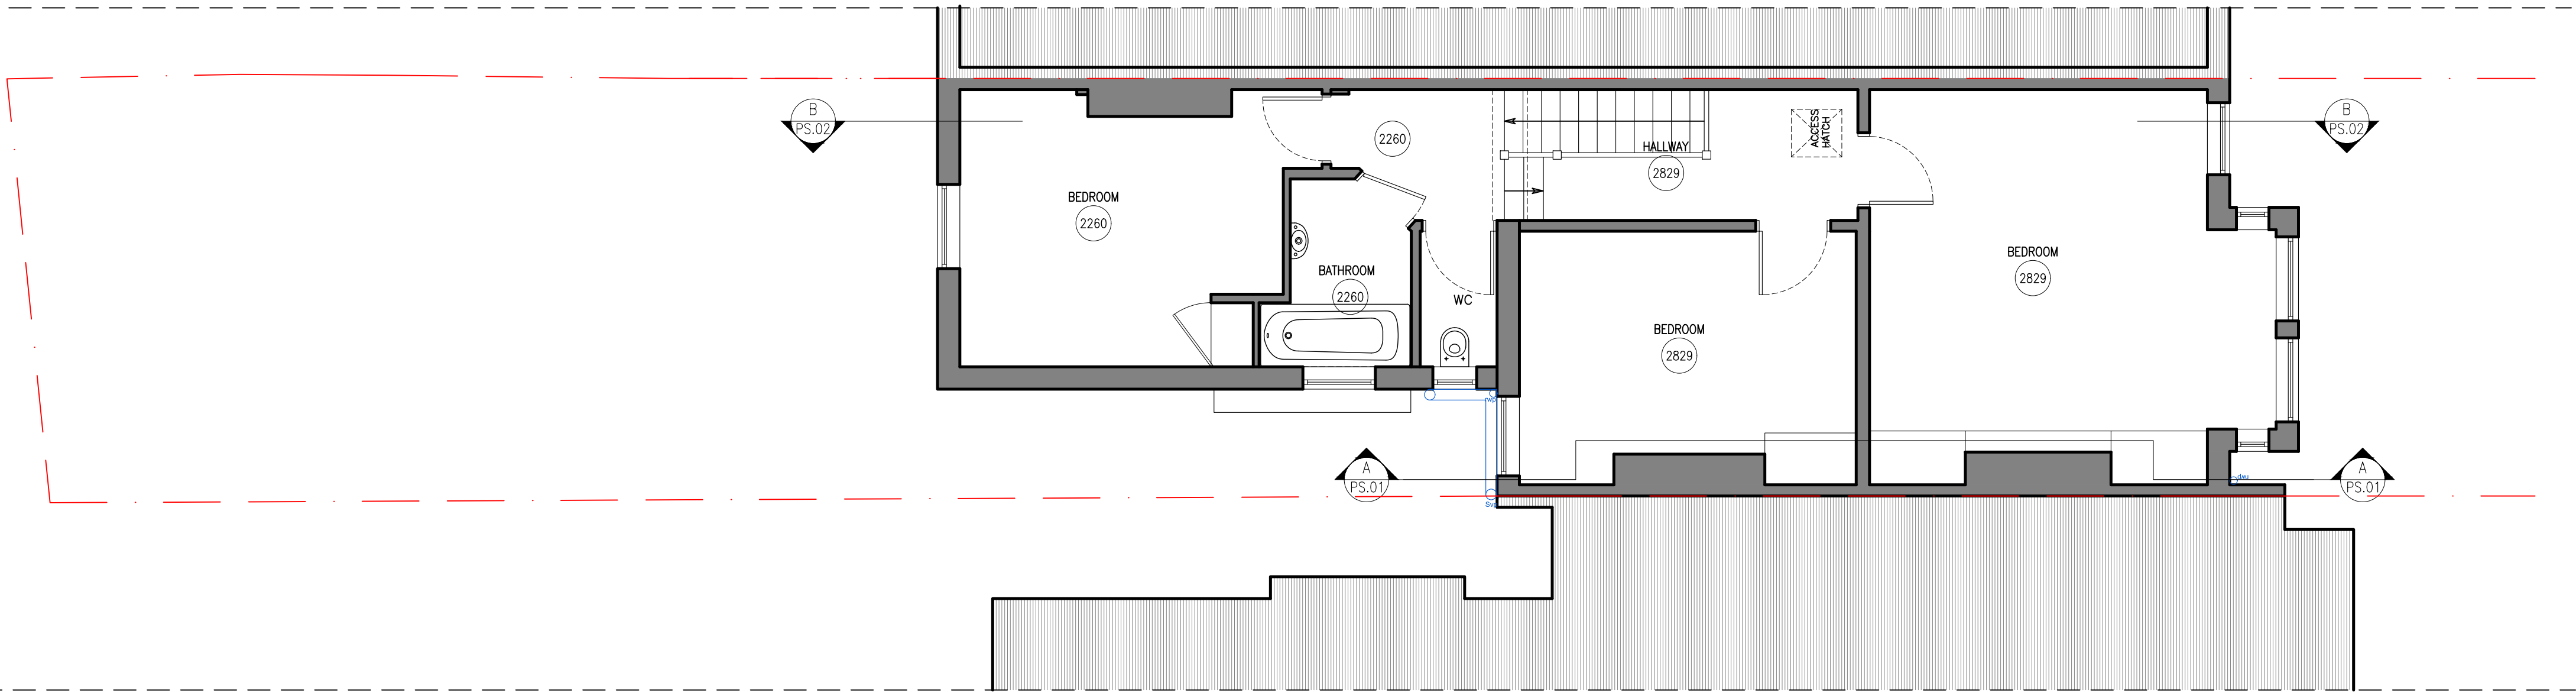

0 1 5

Project: 46 INGHAM ROAD

Title: EXISTING FIRST FLOOR PLAN

Scale: 1:50 @ A2

Dwg: 46IR.EP.02



Date: 18-03-2025

Rev Description


Date



99 CHAMBERLAYNE ROAD LONDON NW10 3ND, U.K.

NEWMAN
ZIEGLMEIER

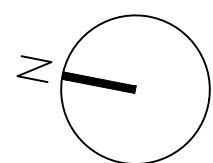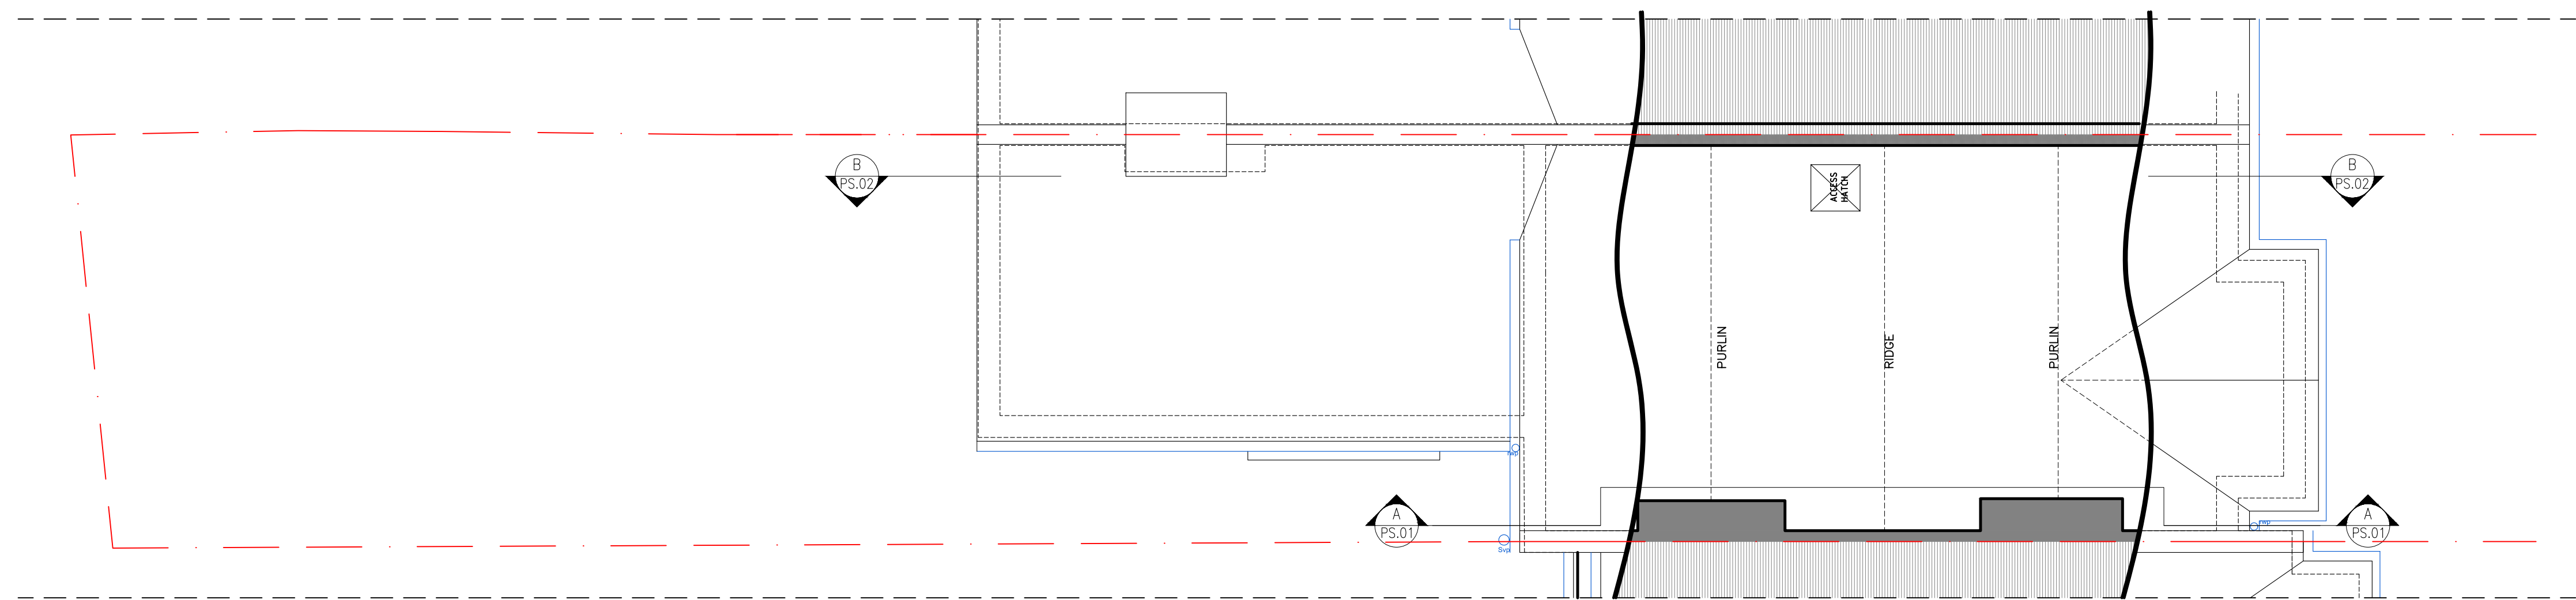

0 1 5

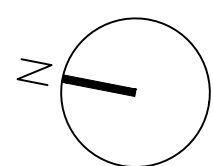

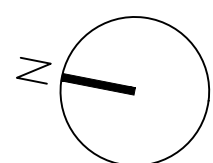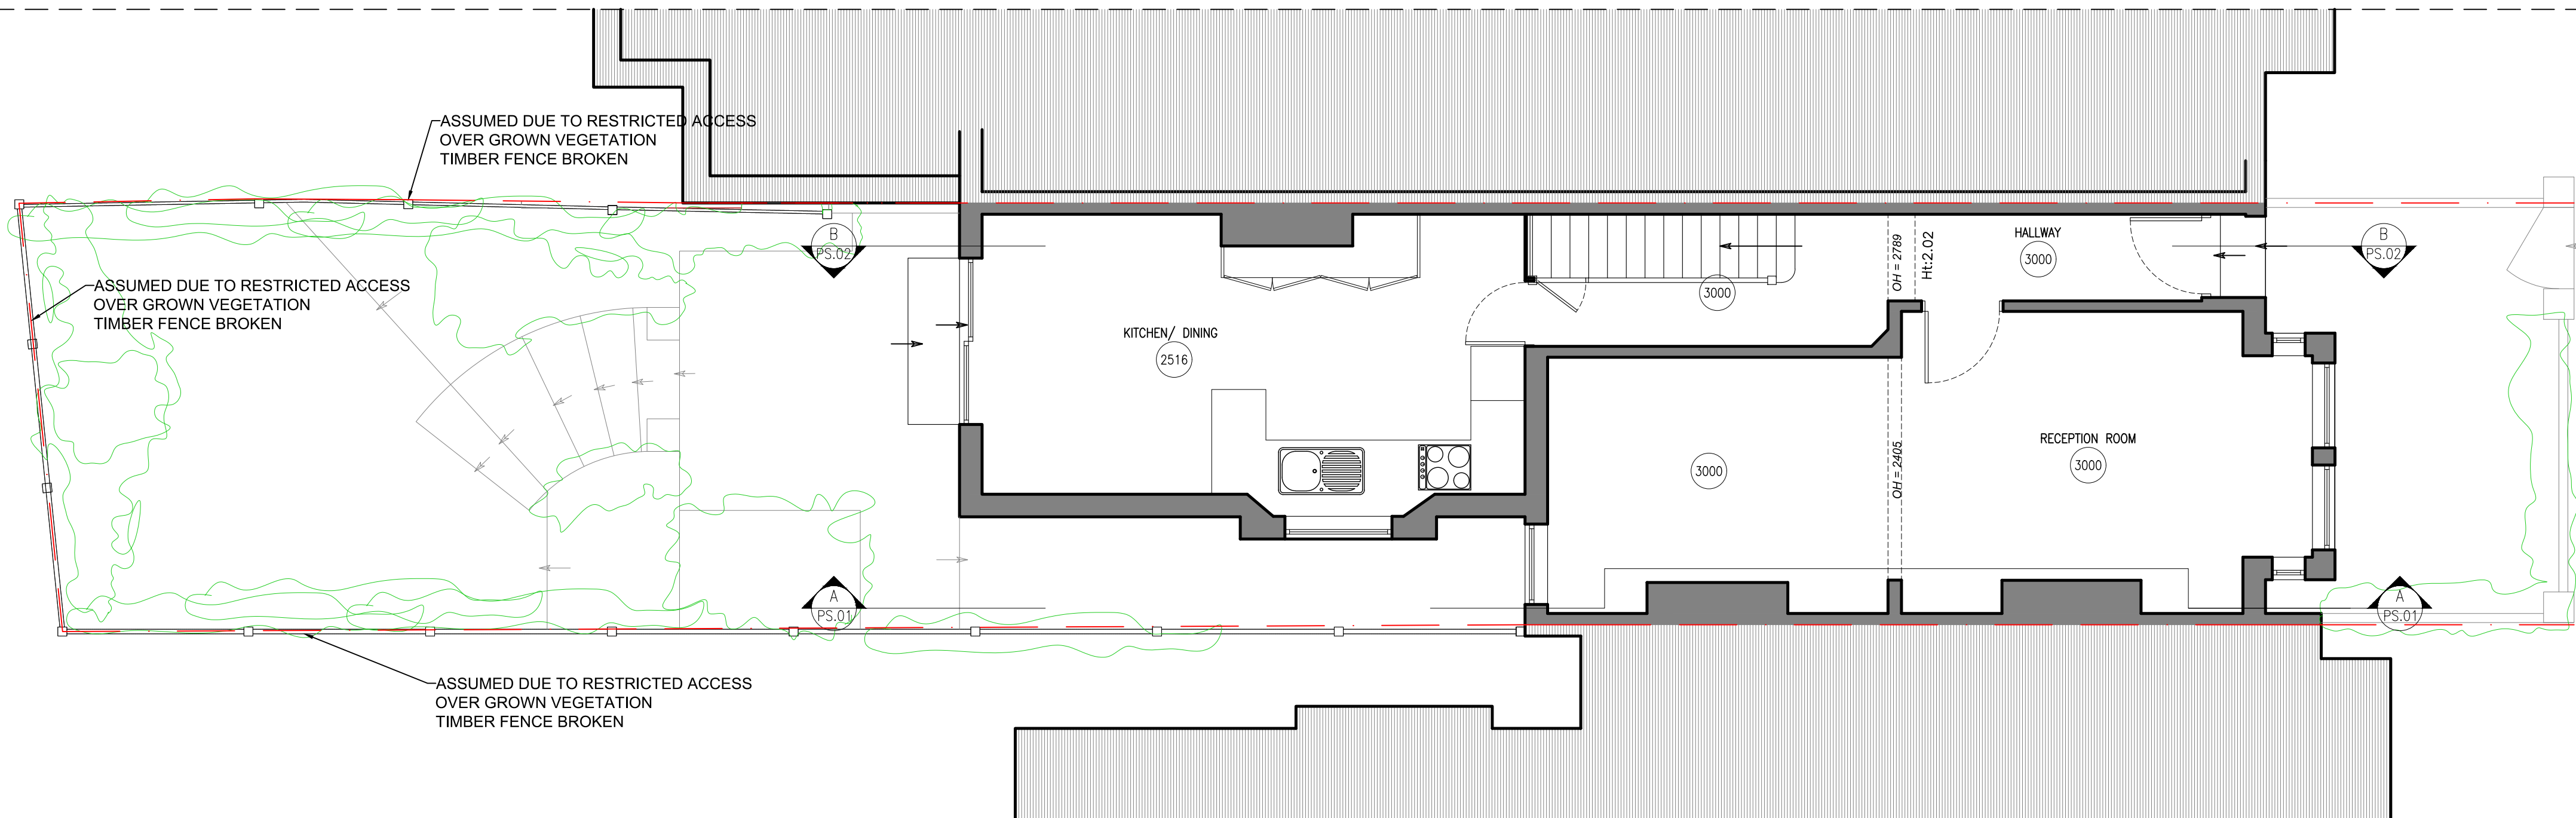

0 1 5

Project: 46 INGHAM ROAD

Title: PROPOSED GROUND FLOOR PLAN

Scale: 1:50 @ A2

Dwg: 46IR.PP.01



Date: 10-04-2025

Rev Description

Date

99 CHAMBERLAYNE ROAD LONDON NW10 3ND, U.K.

NEWMAN
ZIEGLMEIER

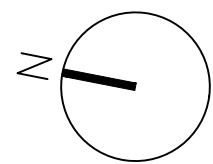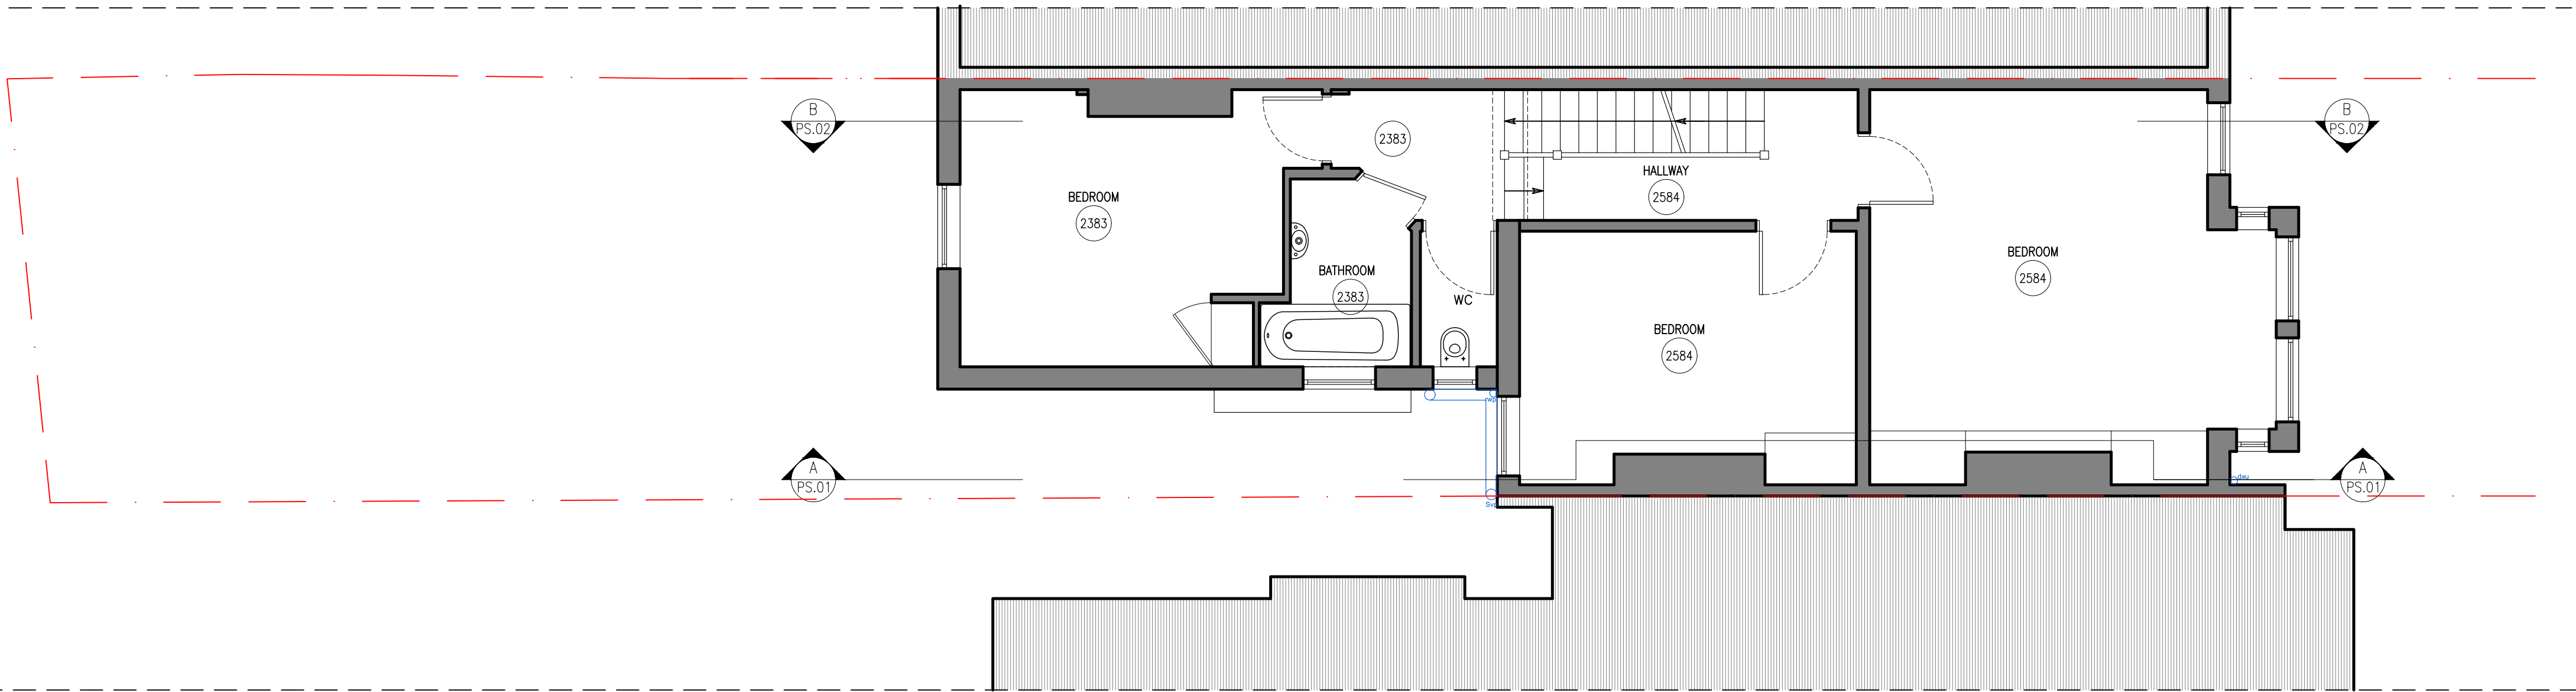

0 1 5

Project: 46 INGHAM ROAD

Title: PROPOSED FIRST FLOOR PLAN

Scale: 1:50 @ A2

Dwg: 46IR.PP.02



Date: 10-04-2025

Rev Description



Date

99 CHAMBERLAYNE ROAD LONDON NW10 3ND, U.K.

NEWMAN
ZIEGLMEIER

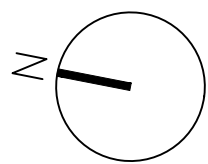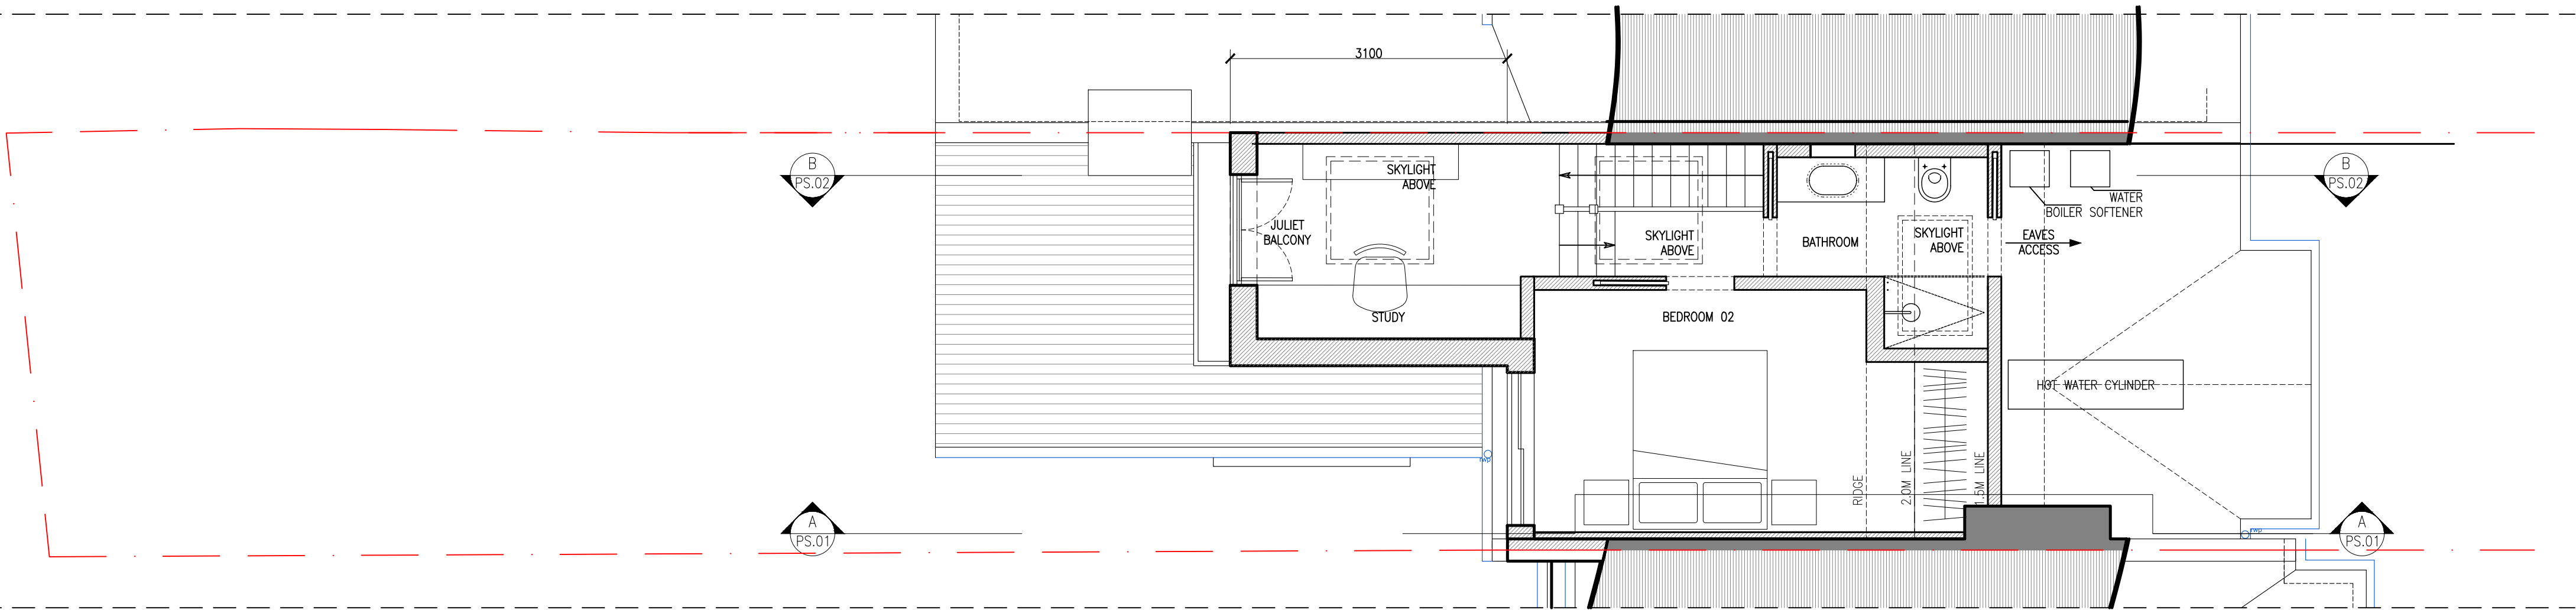

0 1 5

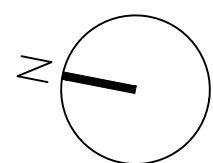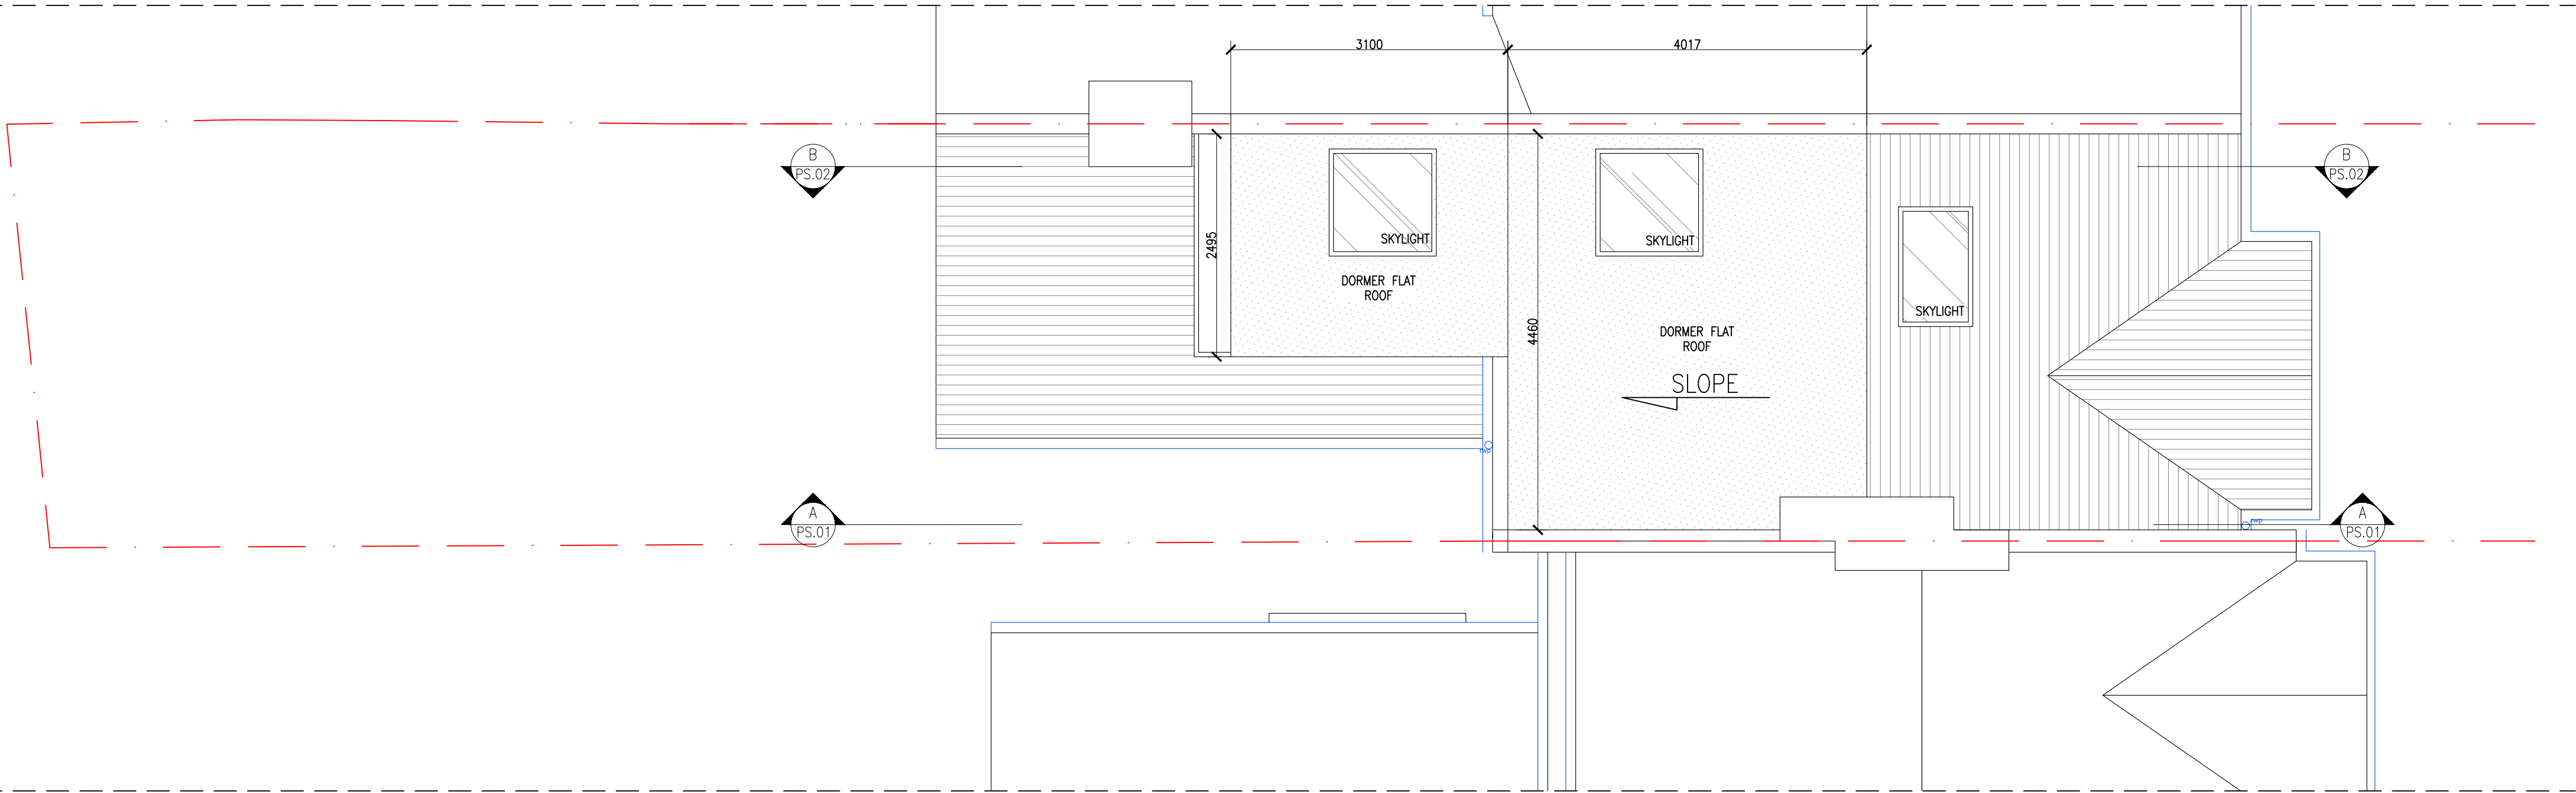

0 1 5

Project: 46 INGHAM ROAD

Title: PROPOSED ROOF PLAN

Scale: 1:50 @ A2

Dwg: 46IR.PP.04


Date: 10-04-2025


Rev Description

Date

99 CHAMBERLAYNE ROAD LONDON NW10 3ND, U.K.

NEWMAN
ZIEGLMEIER

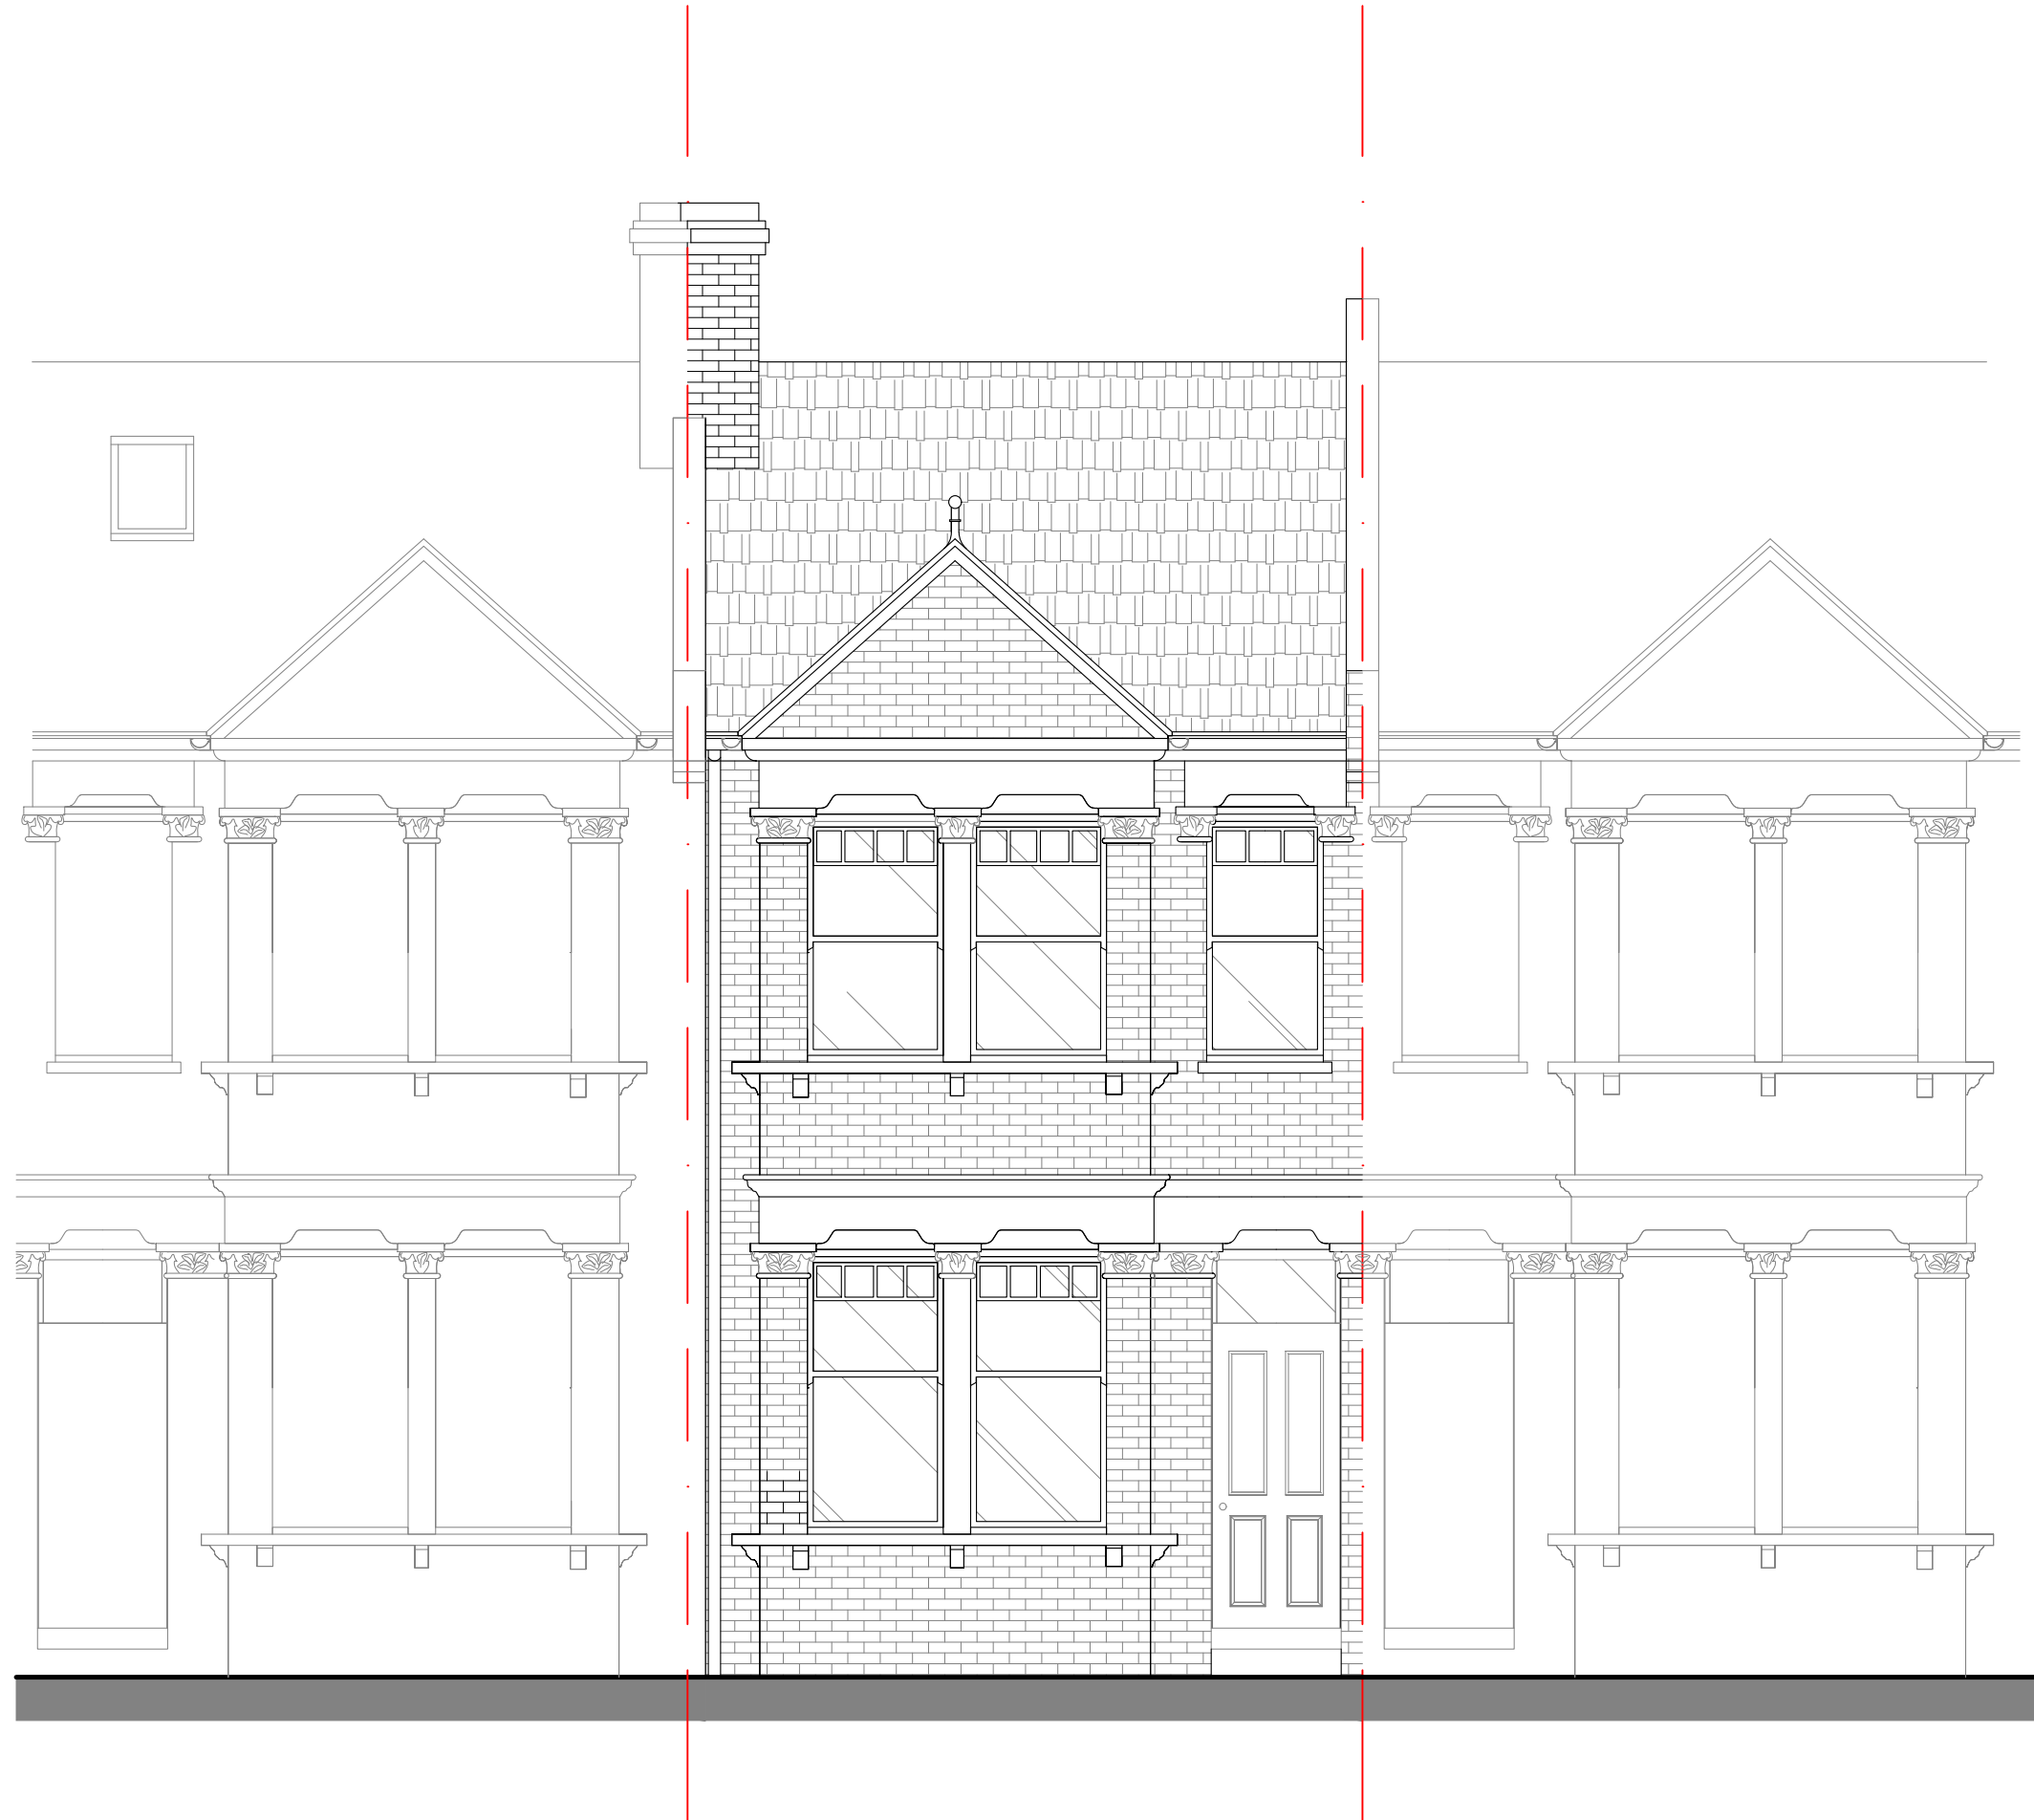

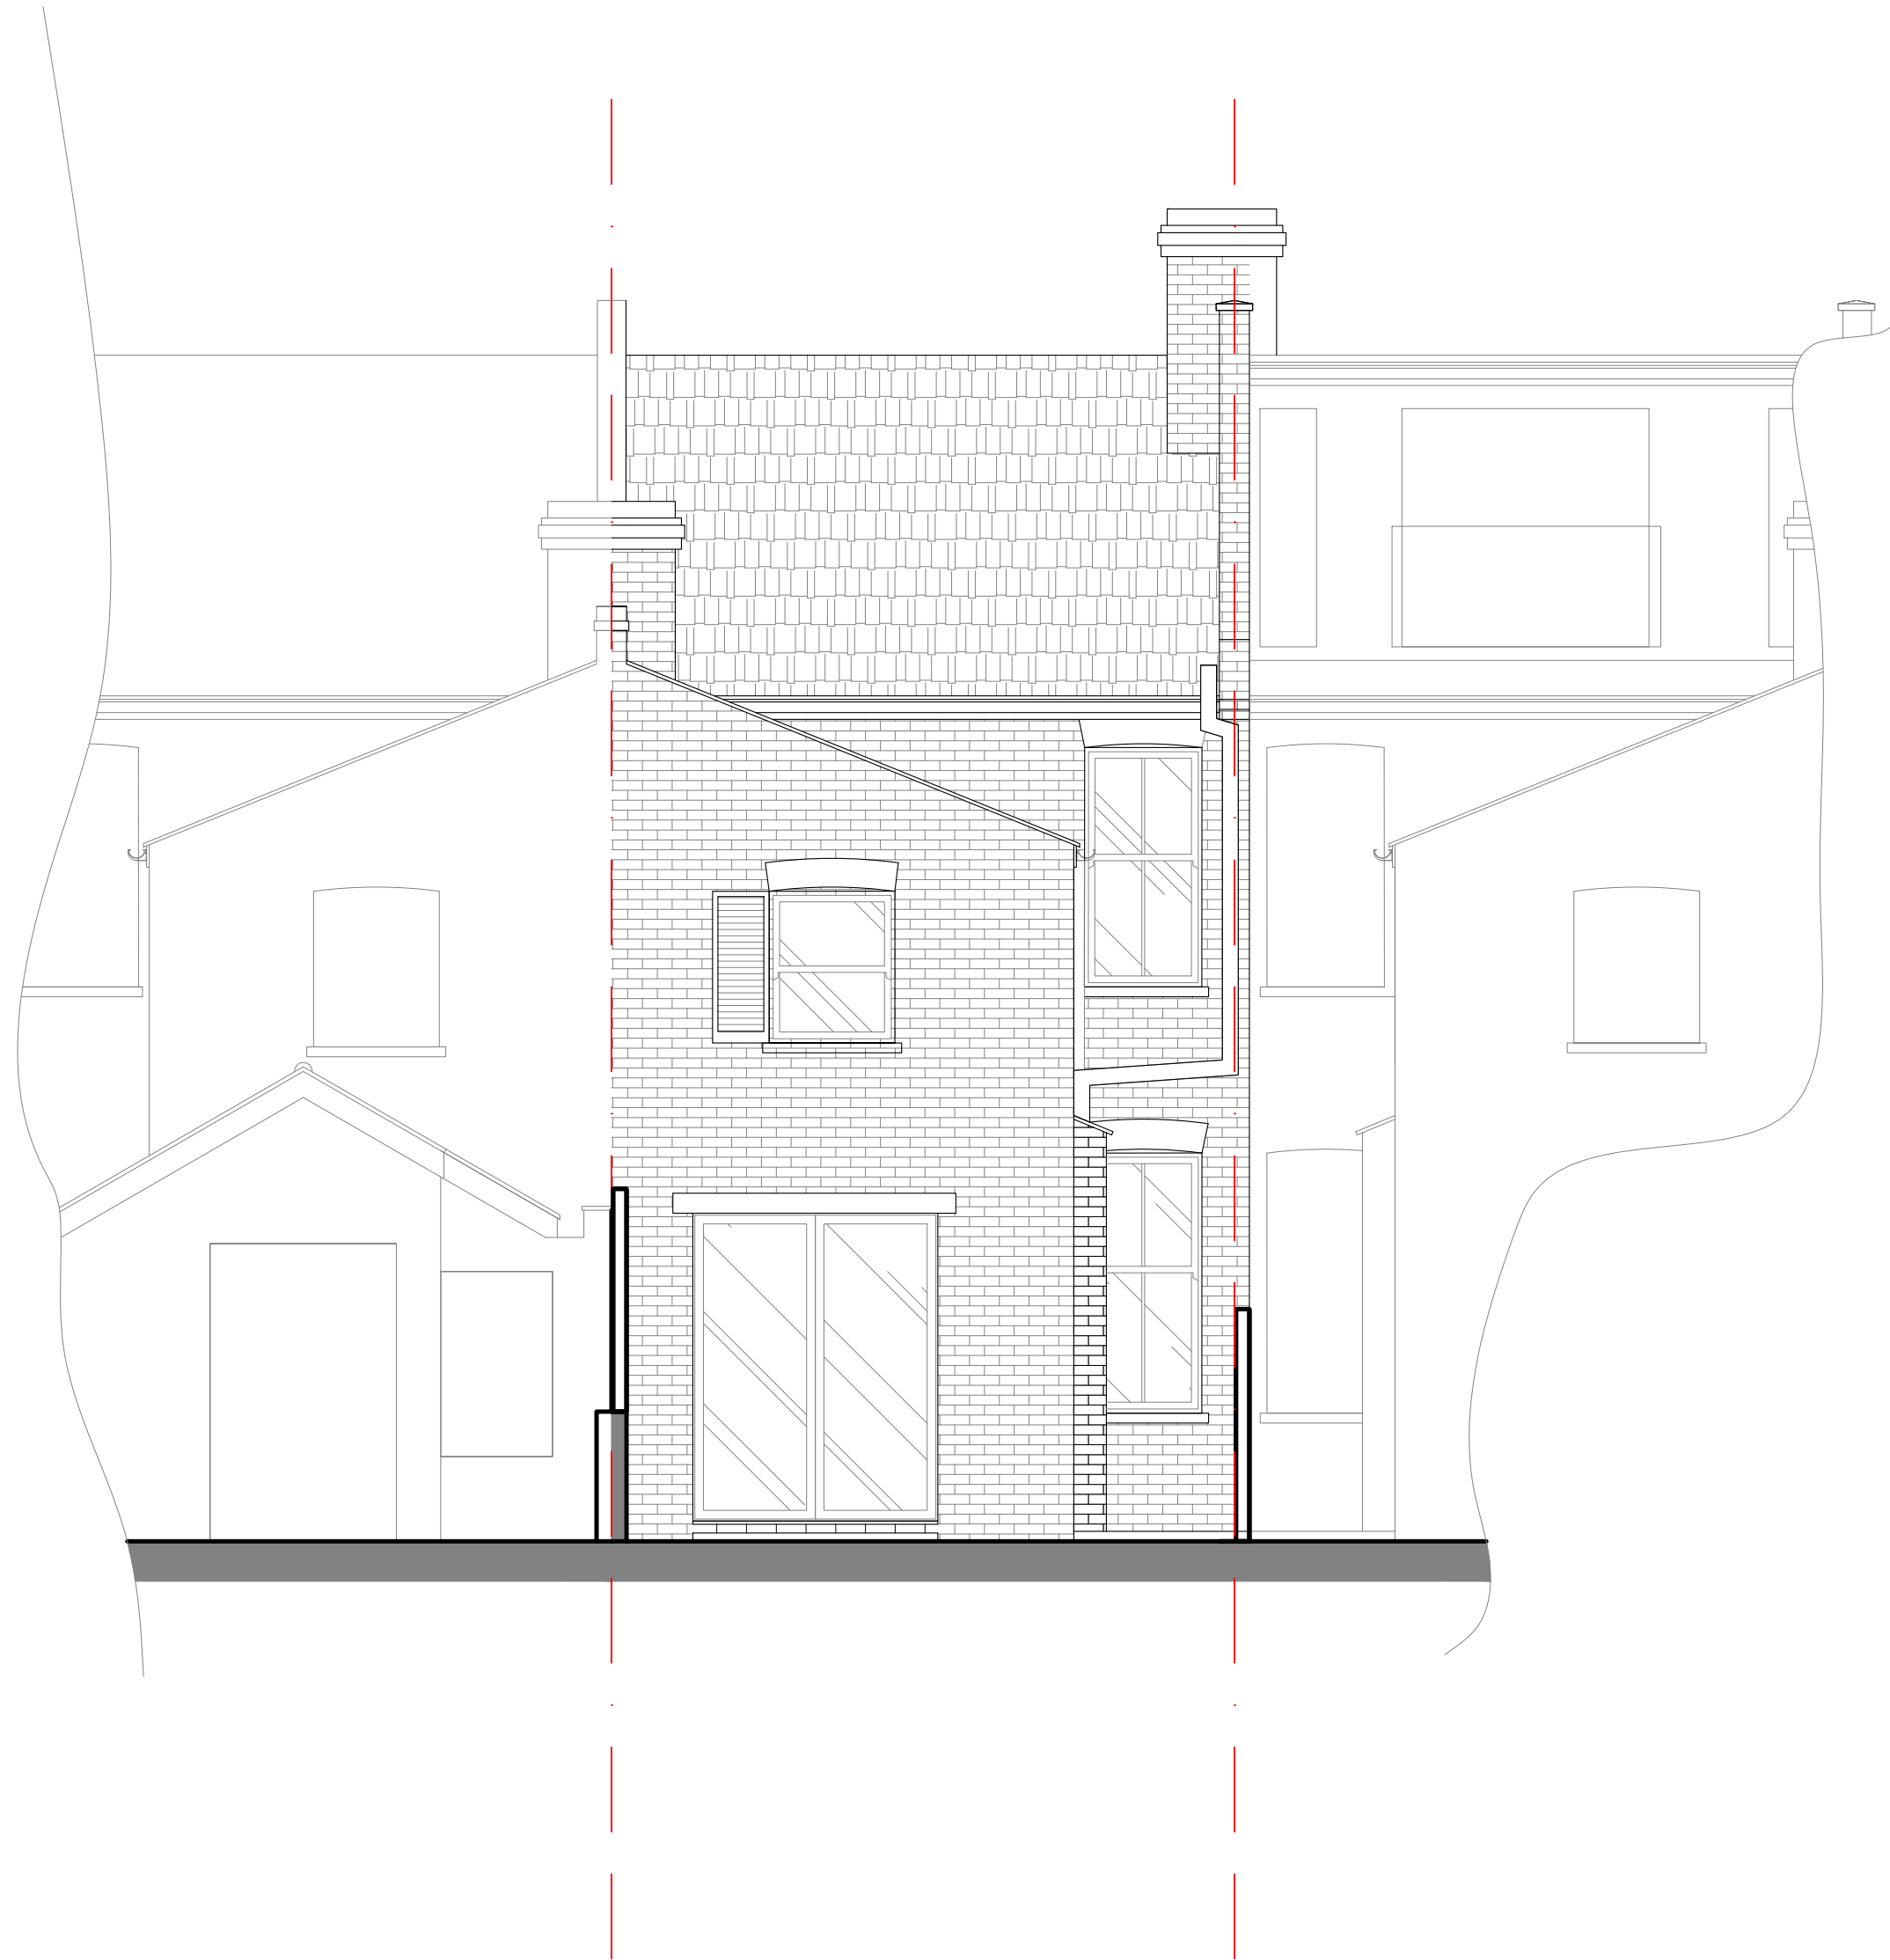

0 1 5

Project: 46 INGHAM ROAD

Title: EXISTING REAR ELEVATION

Scale: 1:50 @ A2

Dwg: 46IR.EE.02


Date: 18/03/2025

Rev Description

Date

99 CHAMBERLAYNE ROAD LONDON NW10 3ND, U.K.

NEWMAN
ZIEGLMEIER

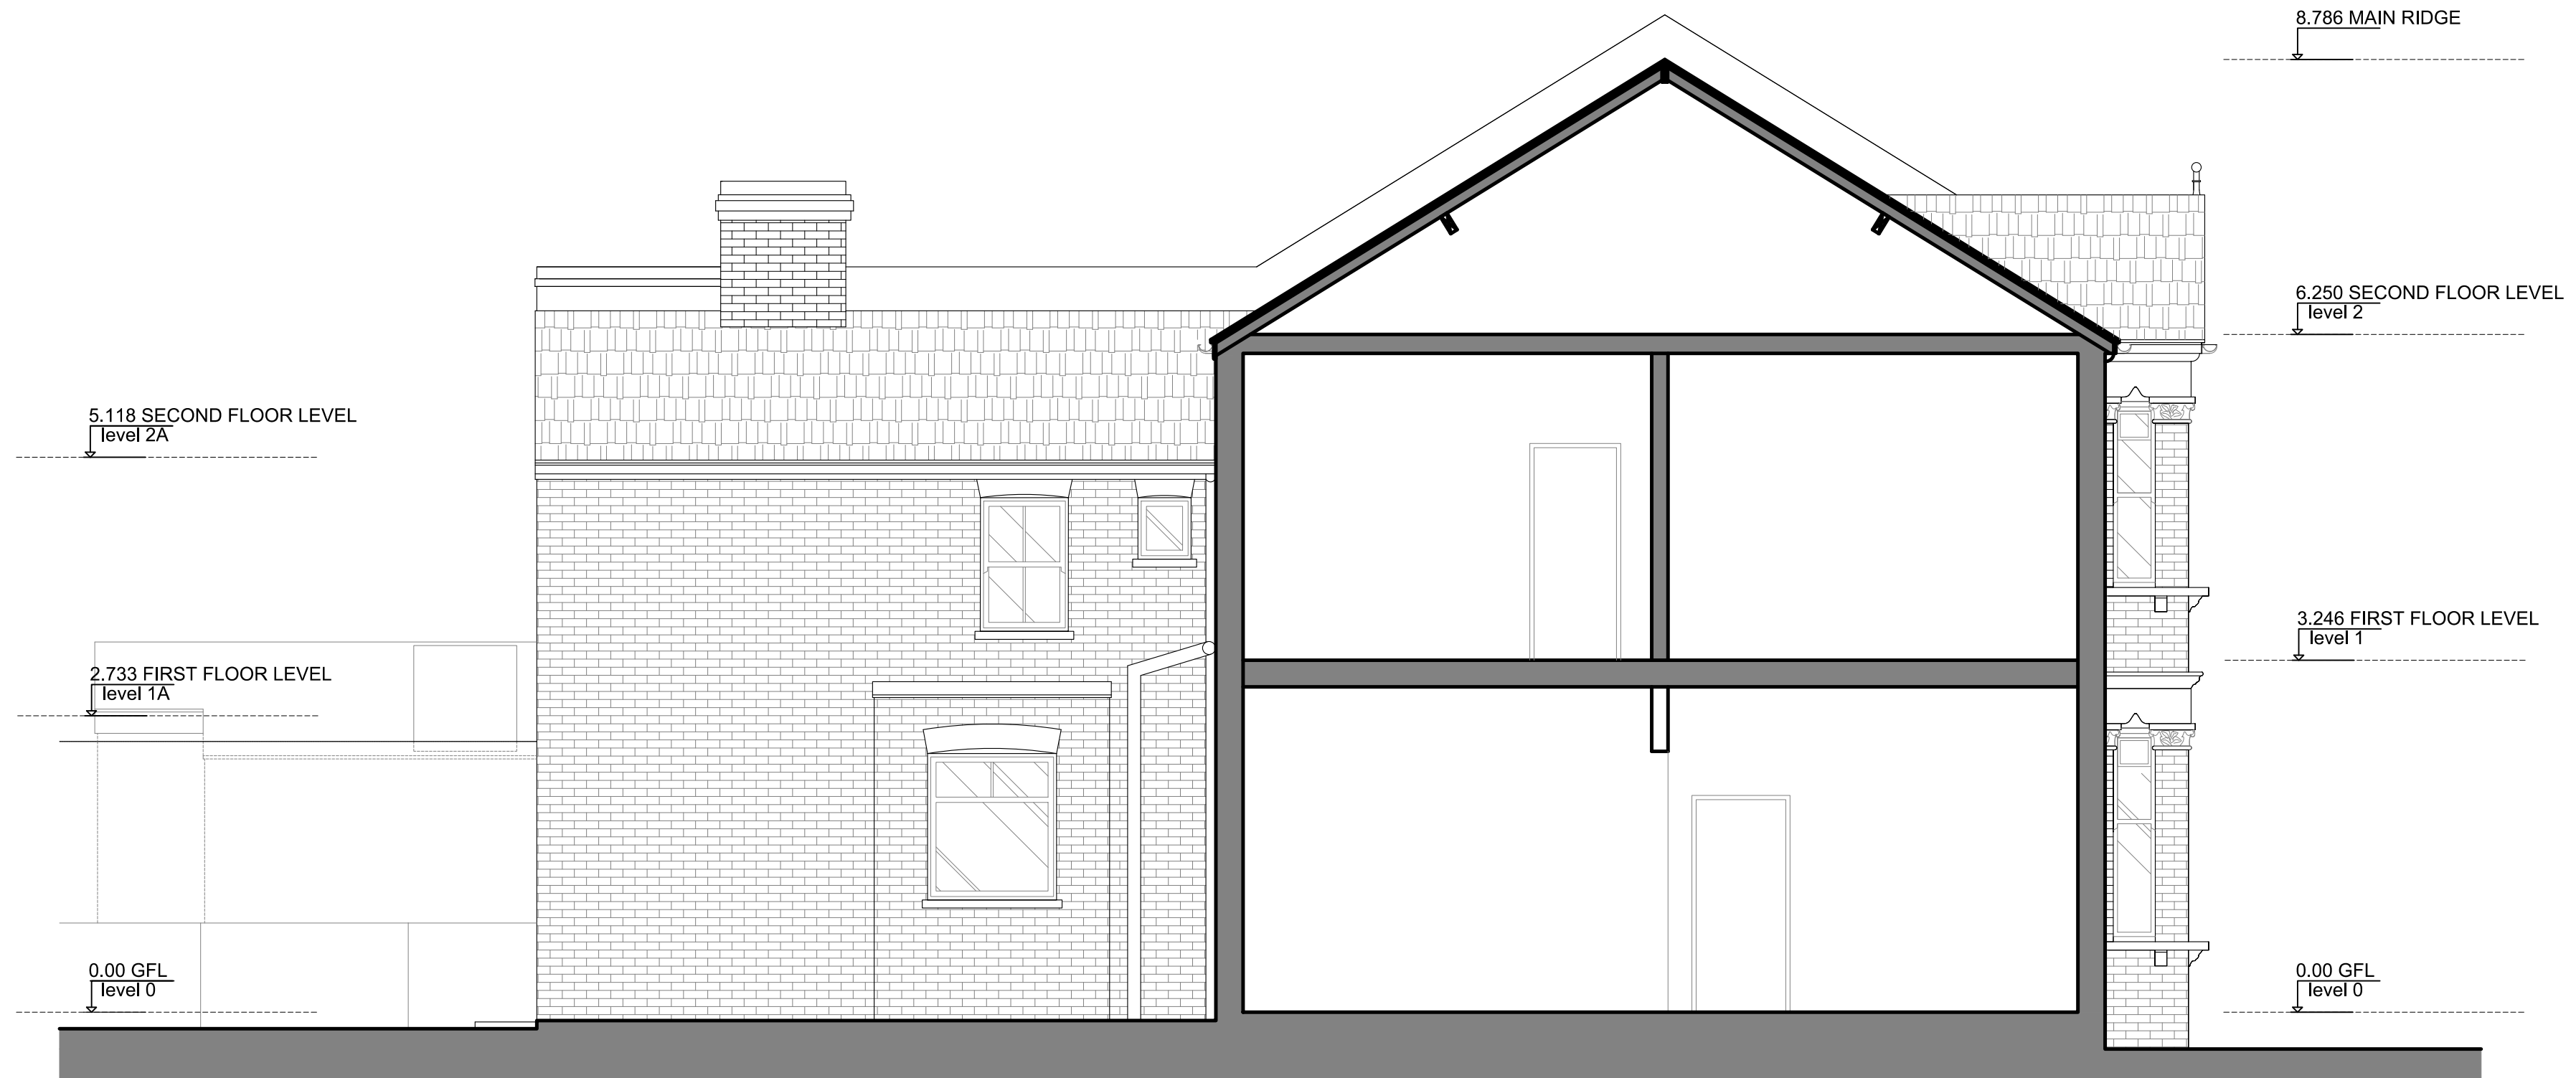

0 1 5

Project: 46 INGHAM ROAD

Title: EXISTING SECTION A

Scale: 1:50 @ A2

Dwg: 46IR.ES.01


Date: 18/03/2025

Rev Description

Date

99 CHAMBERLAYNE ROAD LONDON NW10 3ND, U.K.

NEWMAN
ZIEGLMEIER

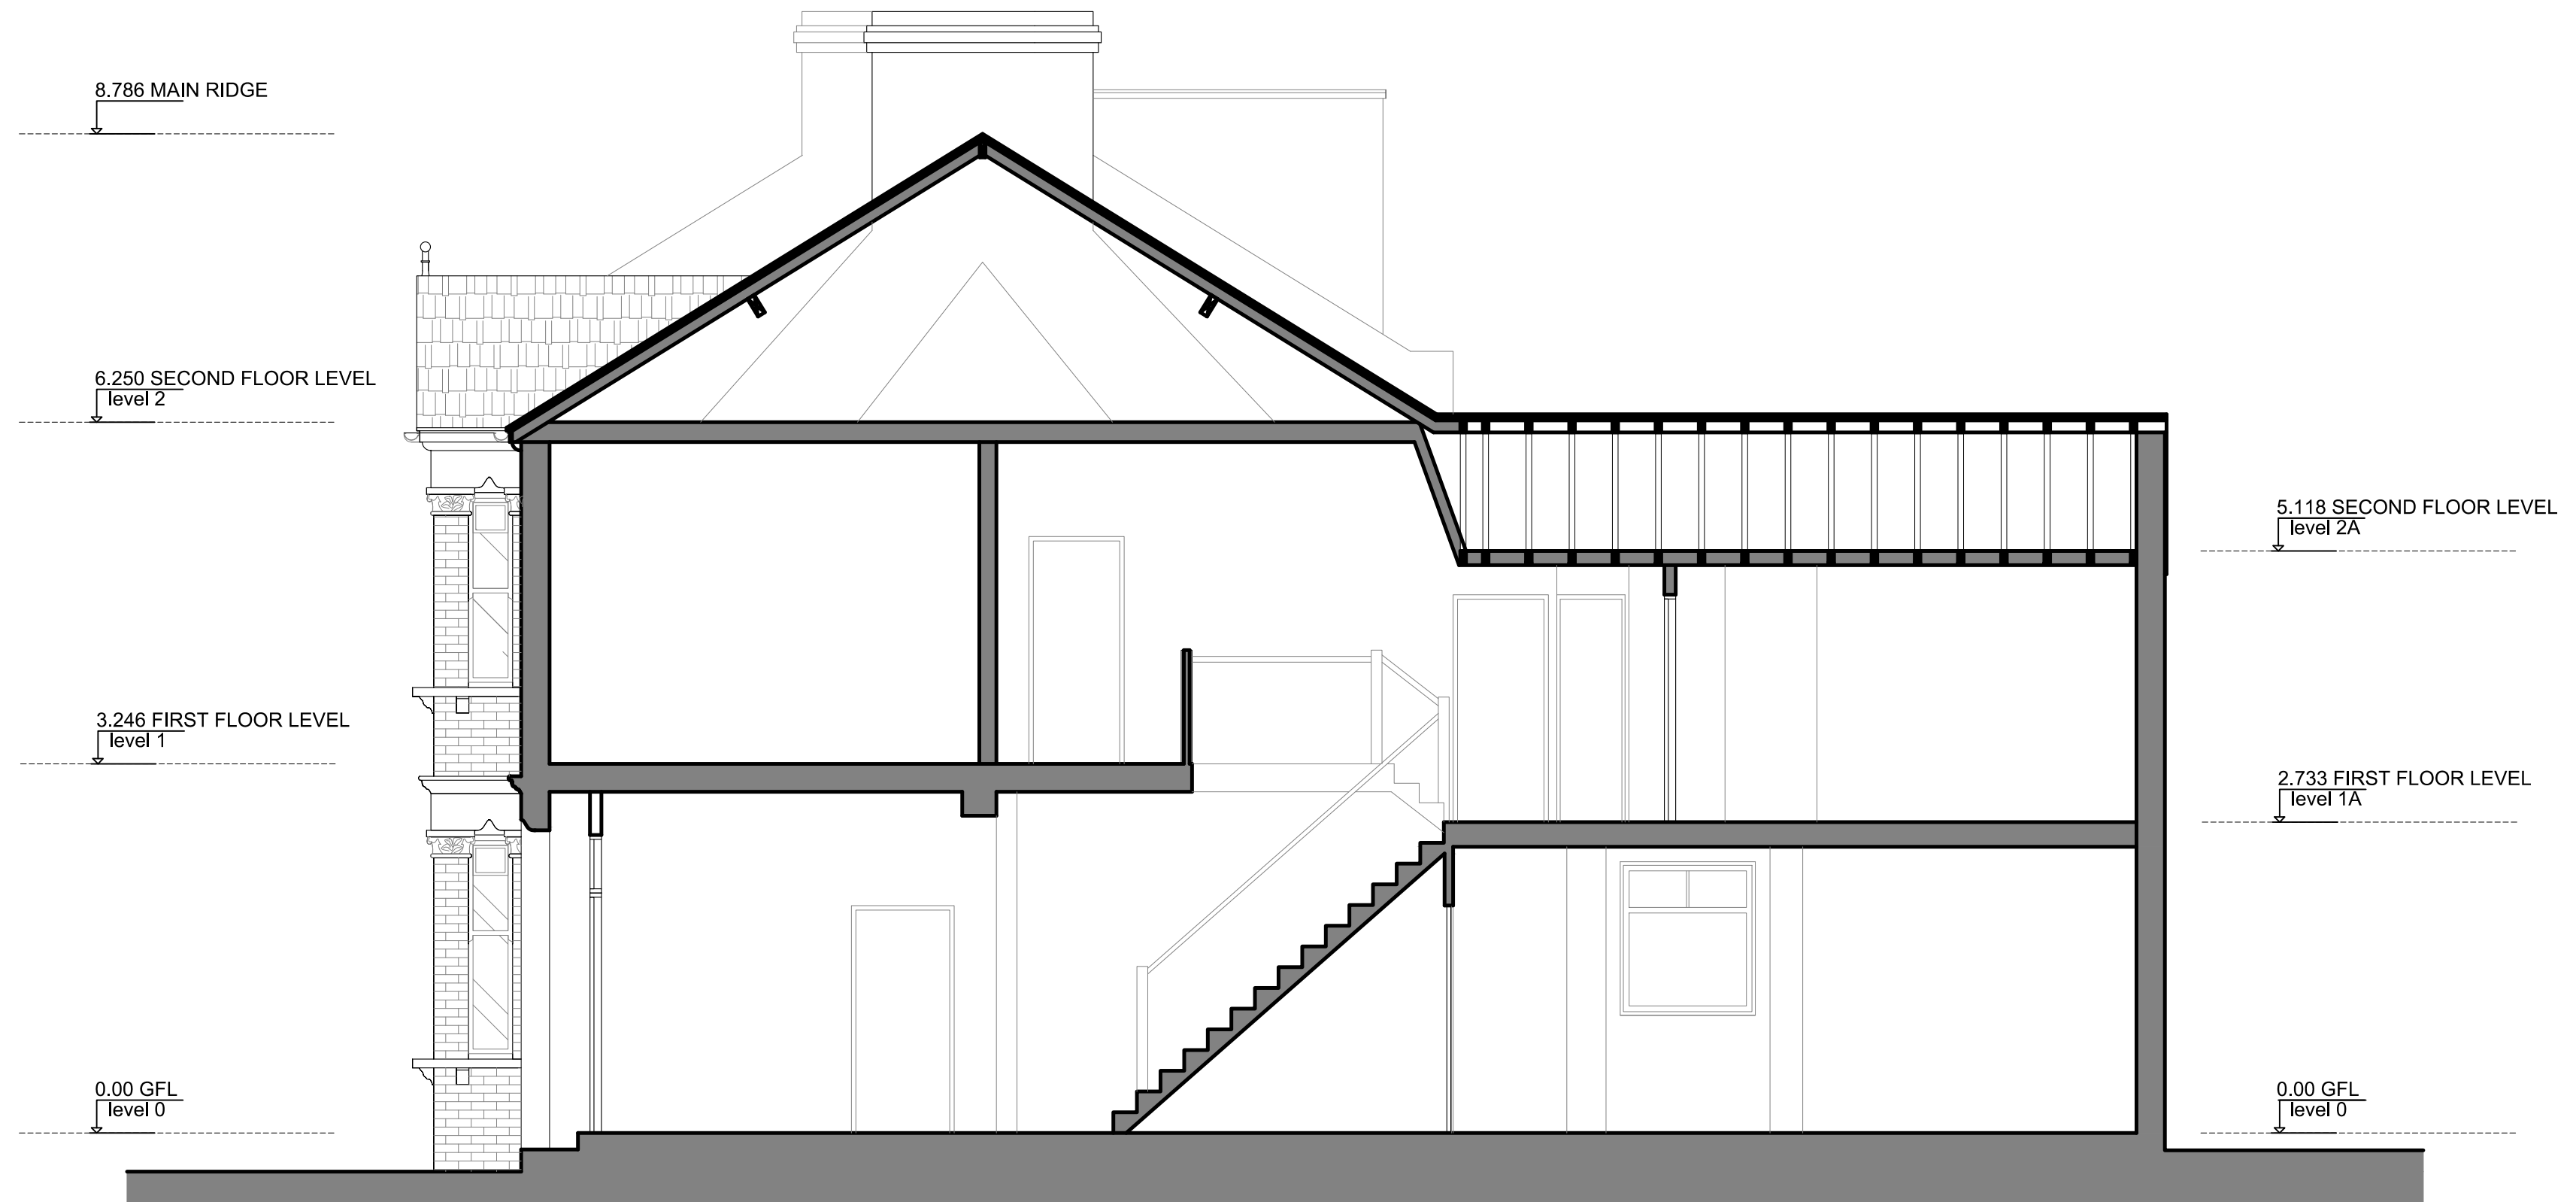

0 1 5

Project: 46 INGHAM ROAD

Title: EXISTING SECTION B

Scale: 1:50 @ A2

Dwg: 46IR.ES.02

Date: 18/03/2025

Rev Description

Date


99 CHAMBERLAYNE ROAD LONDON NW10 3ND, U.K.

NEWMAN
ZIEGLMEIER



PROPOSED ROOFLIGHT
WILL NOT PROJECT MORE THAN
0.15M ABOVE ROOFSLOPE

SLATE TILES TO
MATCH EXISTING

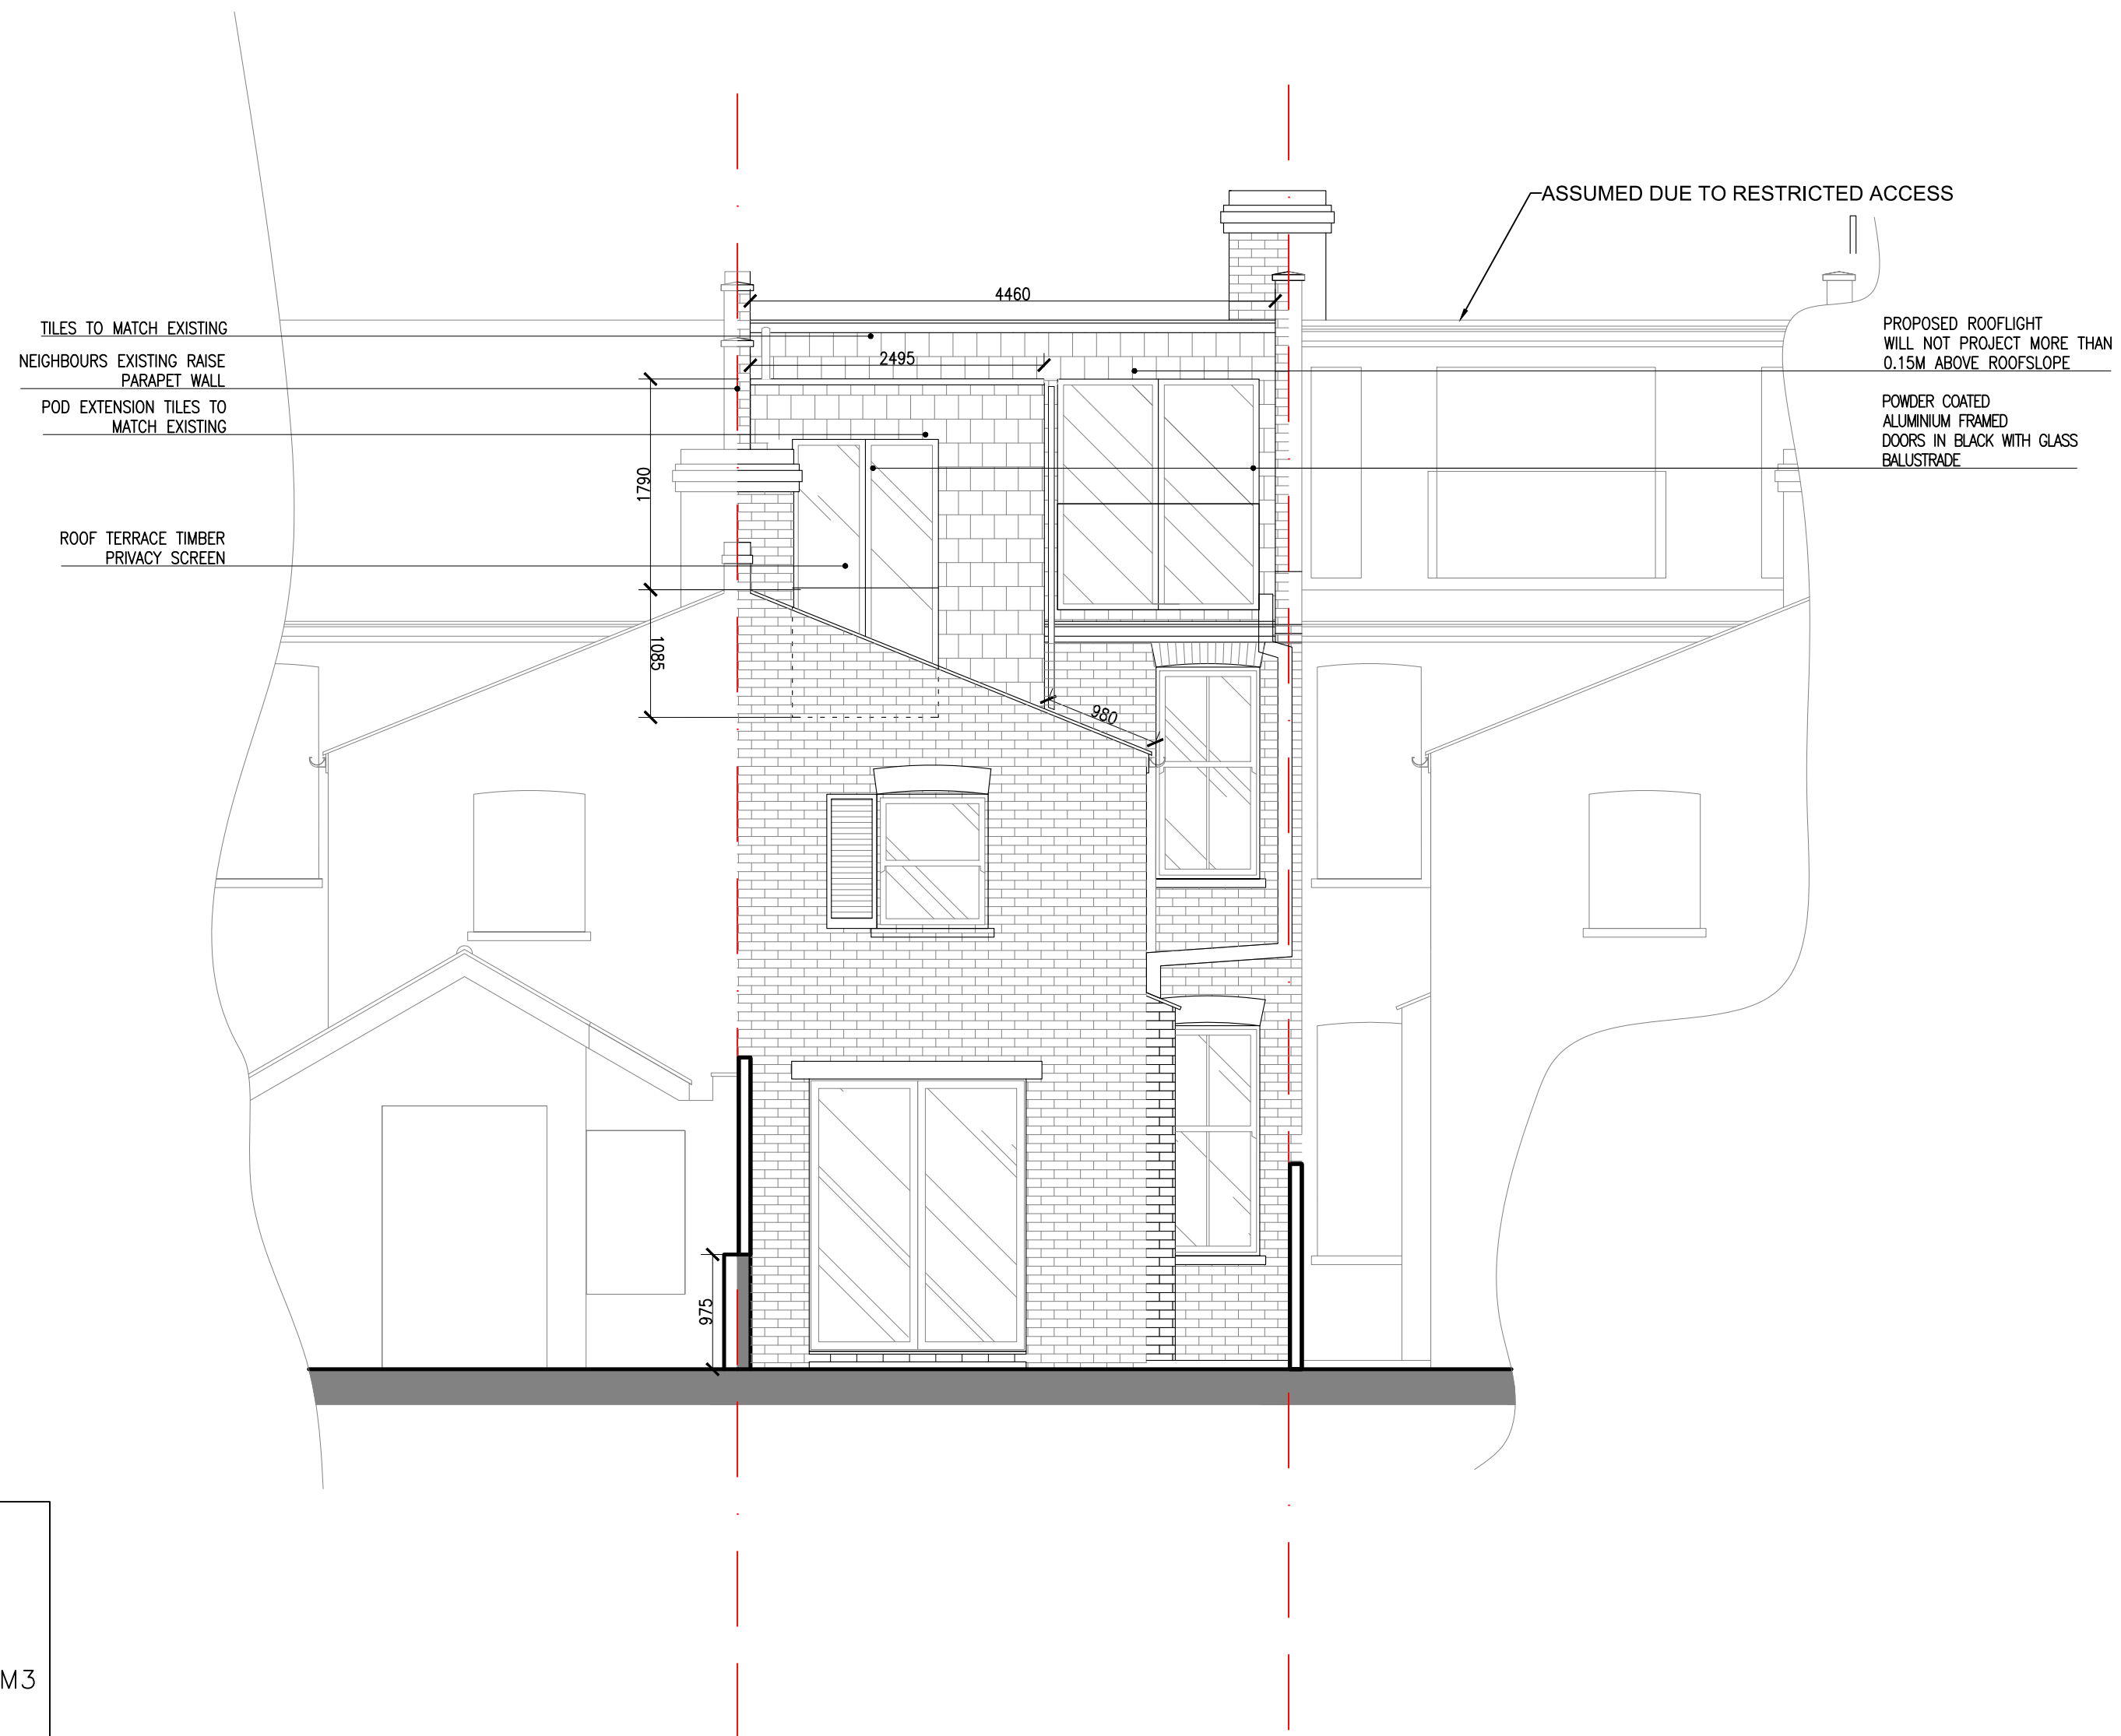


DORMER EXTENSION:
 $4.017\text{M} \times 2.430\text{M} / 2 \times 4.460 = 21.76\text{M}^3$

POD:
 $1 = 2.495 \times 1.790 \times 3.100 = 13.84\text{M}^3$
 $2 = 2.495 \times 1.085 / 2 = 1.35 \times 3.100 = 4.18\text{M}^3$

VOLUME OF THE PROPOSED
 ROOF ENLARGEMENT:

DORMER	21.76m ³
POD	18.02m ³
SUM	39.78m ³

0 1 5

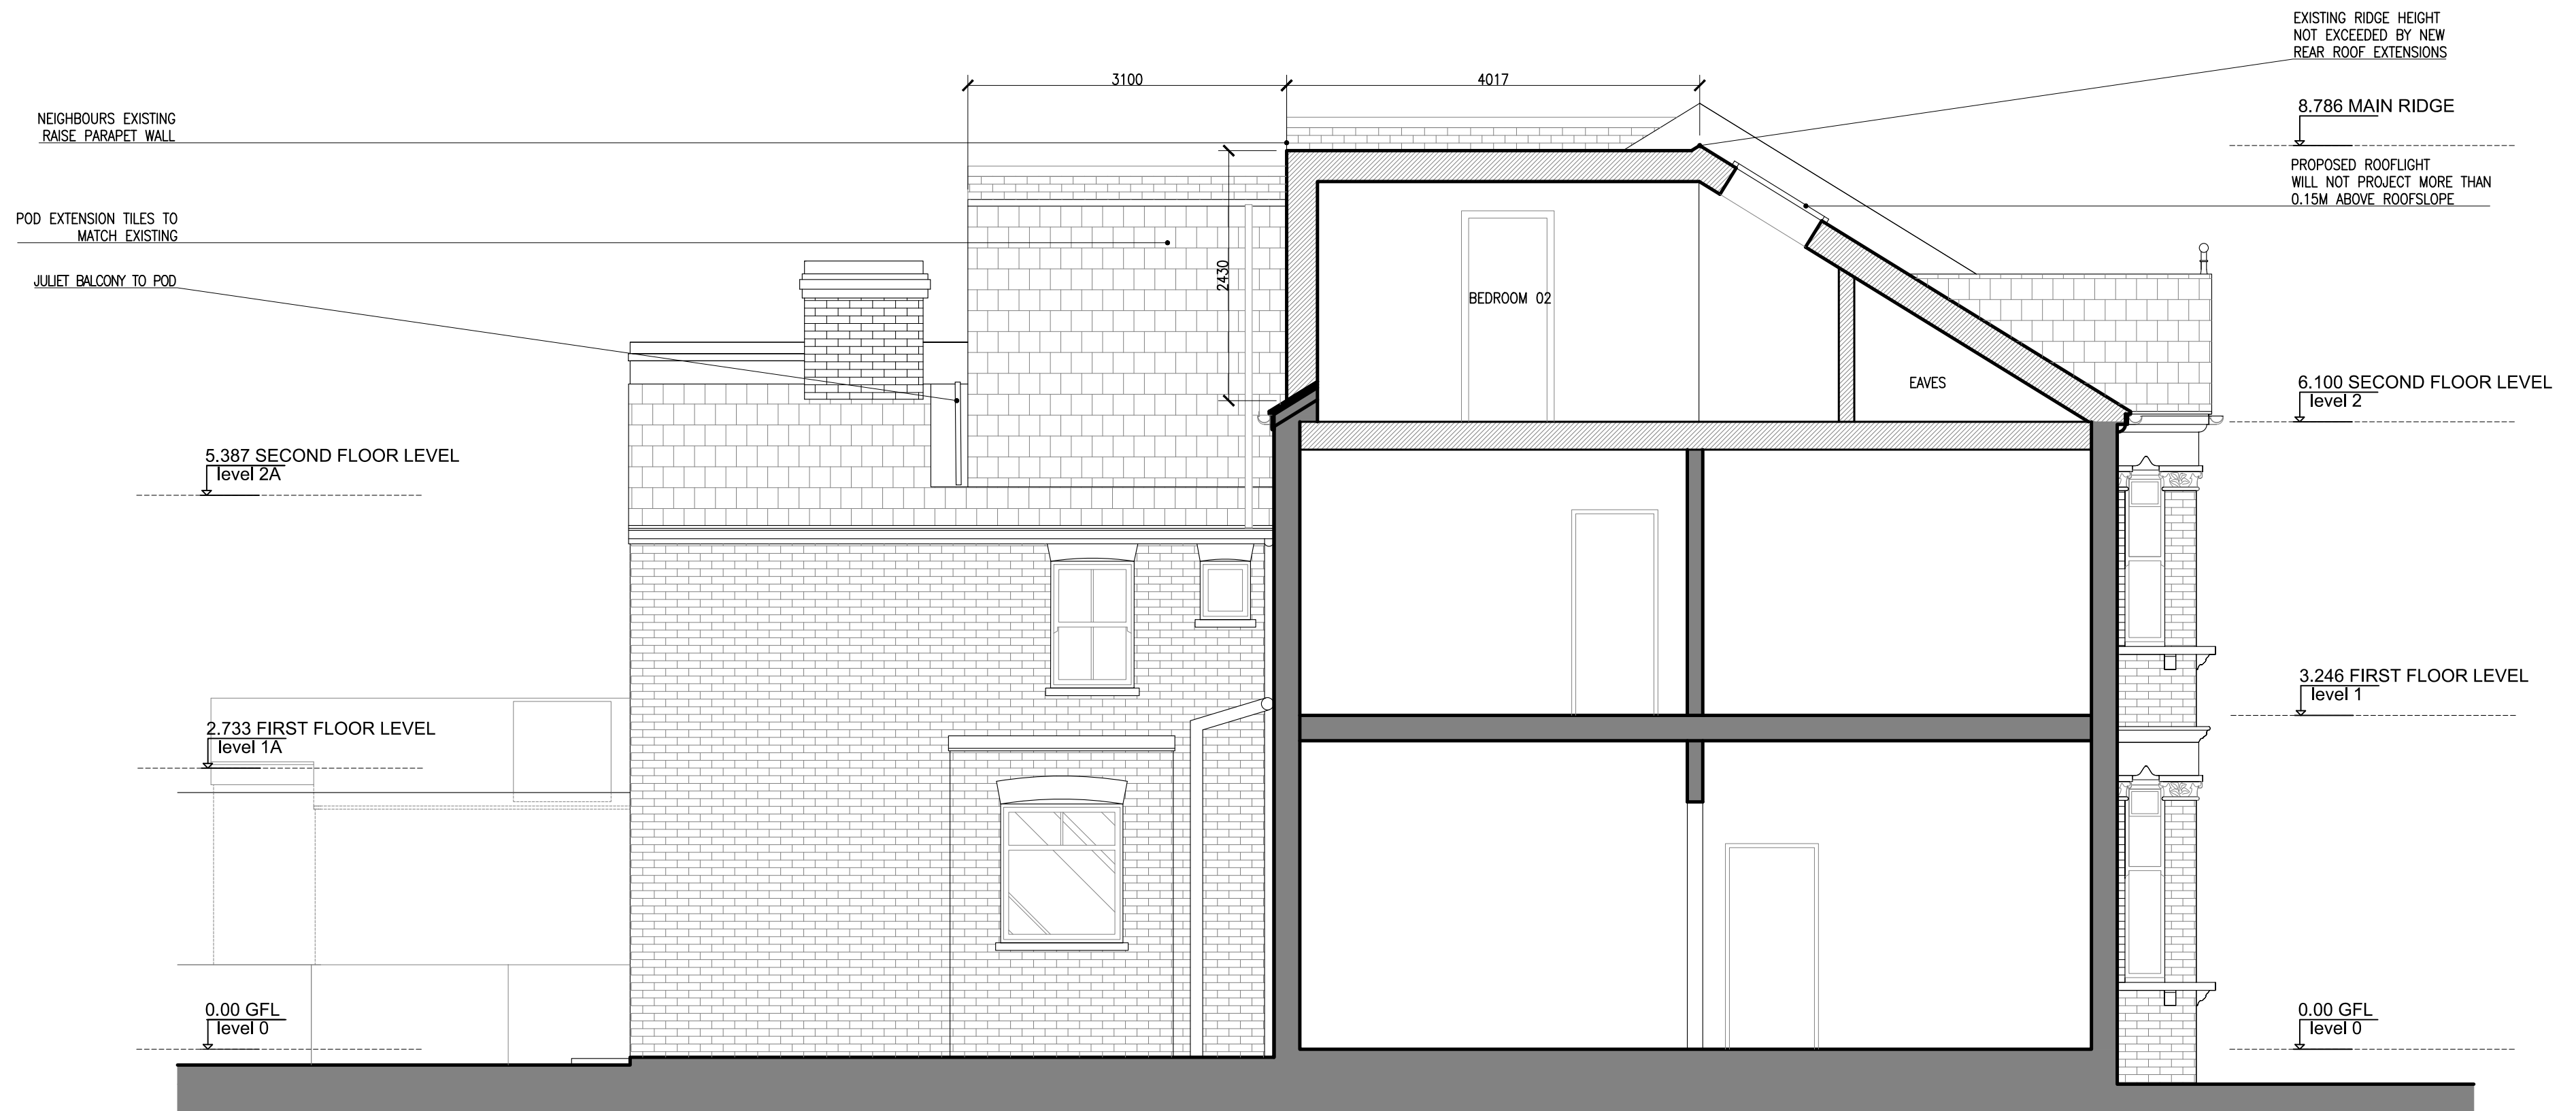


DORMER EXTENSION:
 $4.017\text{M} \times 2.430\text{M} / 2 \times 4.460 = 21.76\text{M}^3$

POD:
 $1 = 2.495 \times 1.790 \times 3.100 = 13.84\text{M}^3$
 $2 = 2.495 \times 1.085 / 2 \times 3.100 = 4.18\text{M}^3$

VOLUME OF THE PROPOSED
 ROOF ENLARGEMENT:

DORMER	21.76m ³
POD	18.02m ³
SUM	39.78m ³

0 1 5

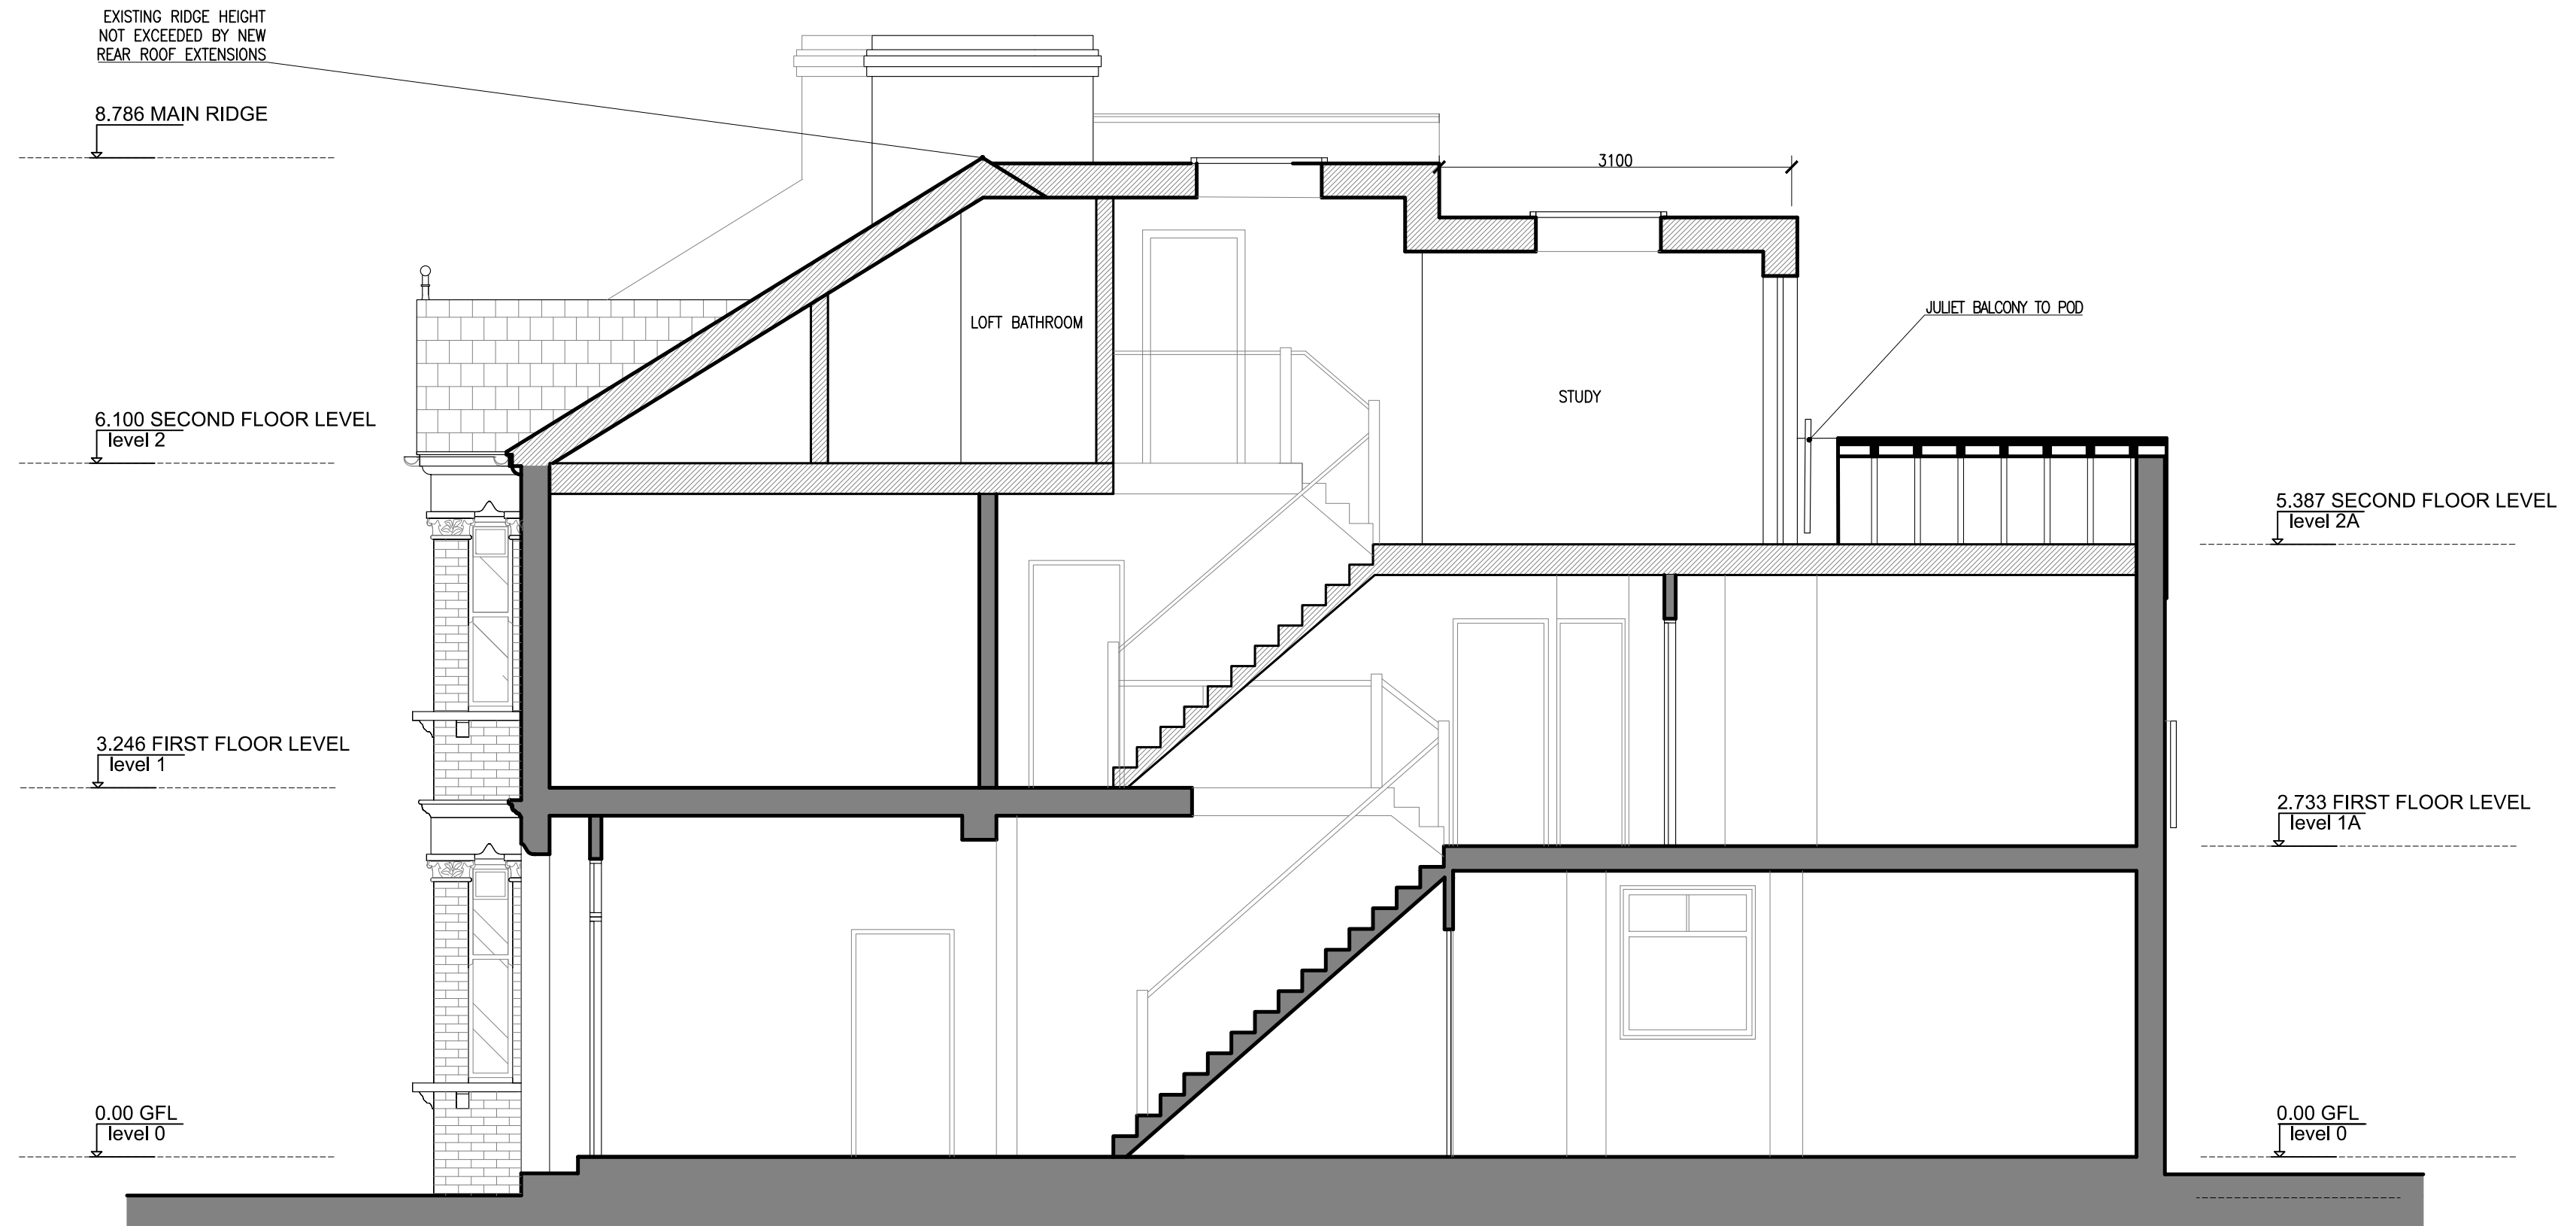

DORMER EXTENSION:
 $4.017\text{M} \times 2.430\text{M} / 2 \times 4.460 = 21.76\text{M}^3$

POD:
 $1 = 2.495 \times 1.790 \times 3.100 = 13.84\text{M}^3$
 $2 = 2.495 \times 1.085 / 2 \times 3.100 = 4.18\text{M}^3$

VOLUME OF THE PROPOSED
 ROOF ENLARGEMENT:

DORMER	21.76m ³
POD	18.02m ³
SUM	39.78m ³

0 1 5