
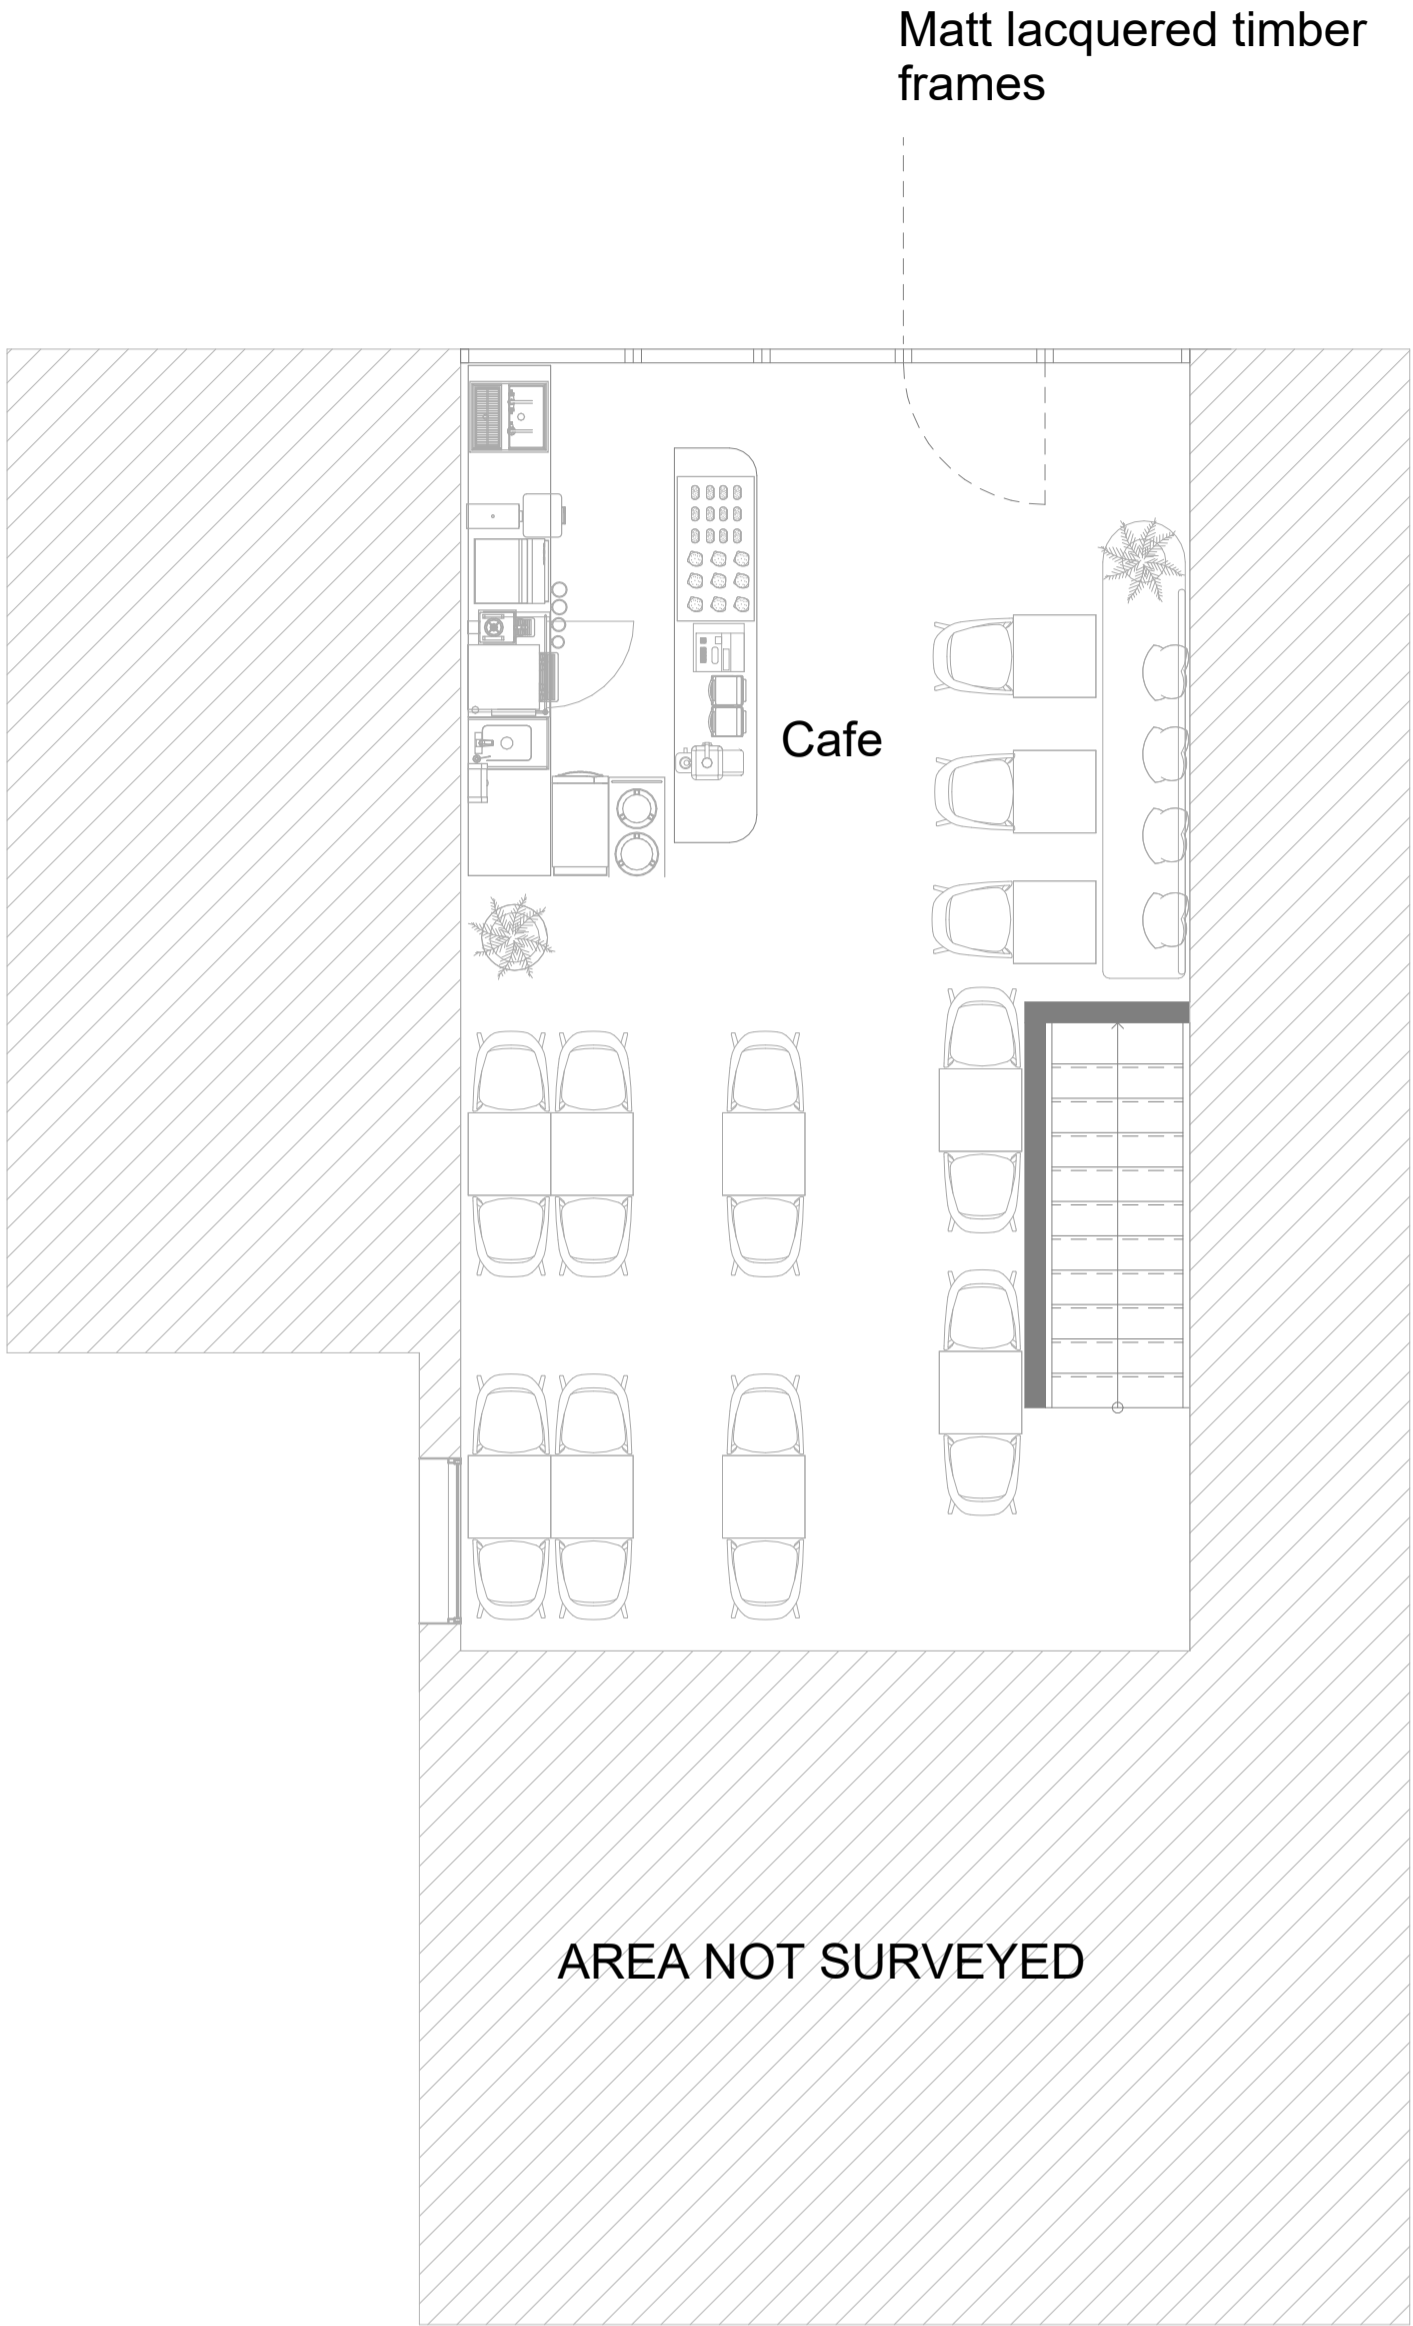


© 2020 Easer Gunger Ltd (UK)
1. Do not scale off this drawing. Use figured dimensions only.
2. All dimensions are in millimeters unless otherwise noted.
3. All dimensions to be checked on site.
4. All omissions & discrepancies to be reported to the Architect immediately.
5. Check site conditions prior to commencement of works.
6. This drawing is to be read in conjunction with other consultants & specialists drawings.

Notes:


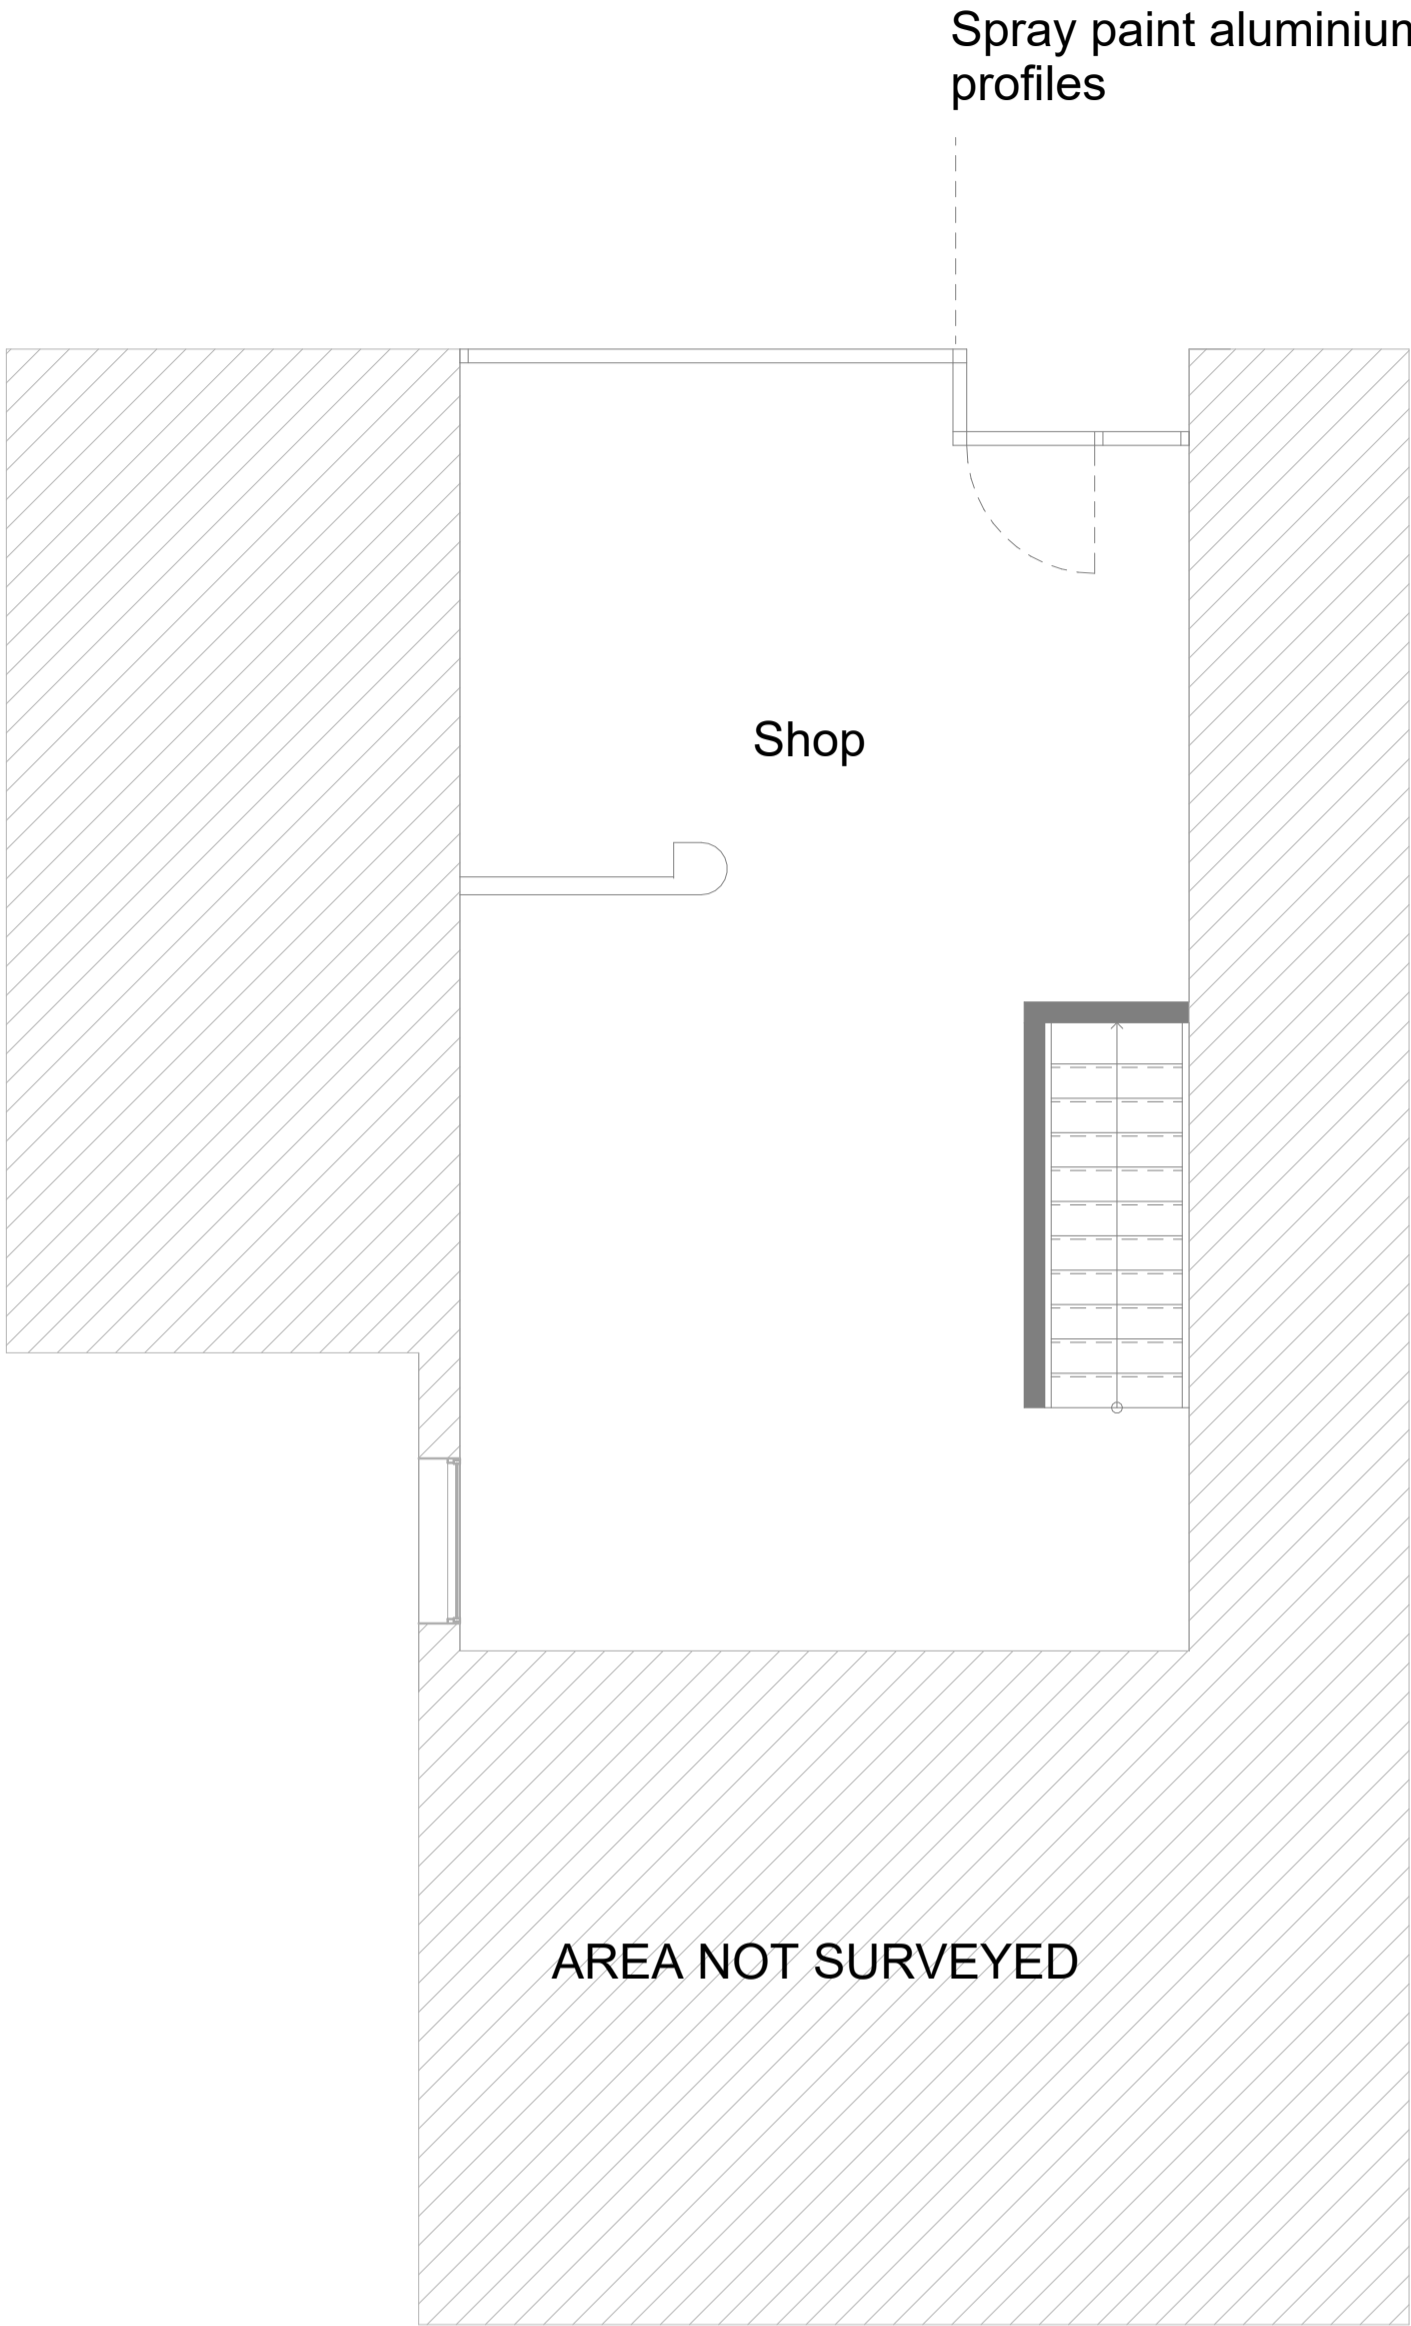


1 Existing Ground Plan

P102 1 : 50

2 Proposed Ground Plan

P102 1 : 50

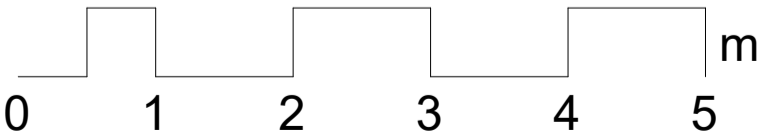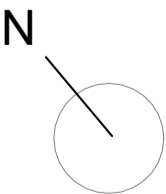

Scale Bar: 1:50

REV	DESCRIPTION	BY	DATE
STATUS			
Project Status			
formed lands			
architecture			
interior			
project management			
Formed Lands			
56 Forest Court			
London E11 1PL			
tel no: +44 (0)79610 76228			
info@formedlands.com			
www.formedlands.com			
PROJECT NAME:			
Project Name			
DRAWING NO:			
P102			
TITLE			
Existing / Proposed Ground Floor Plan			
SCALE	DATE	DRAWN	CHECKED
1 : 50	03/01/22	Author	Checker
PROJECT NO			
Project Number			