



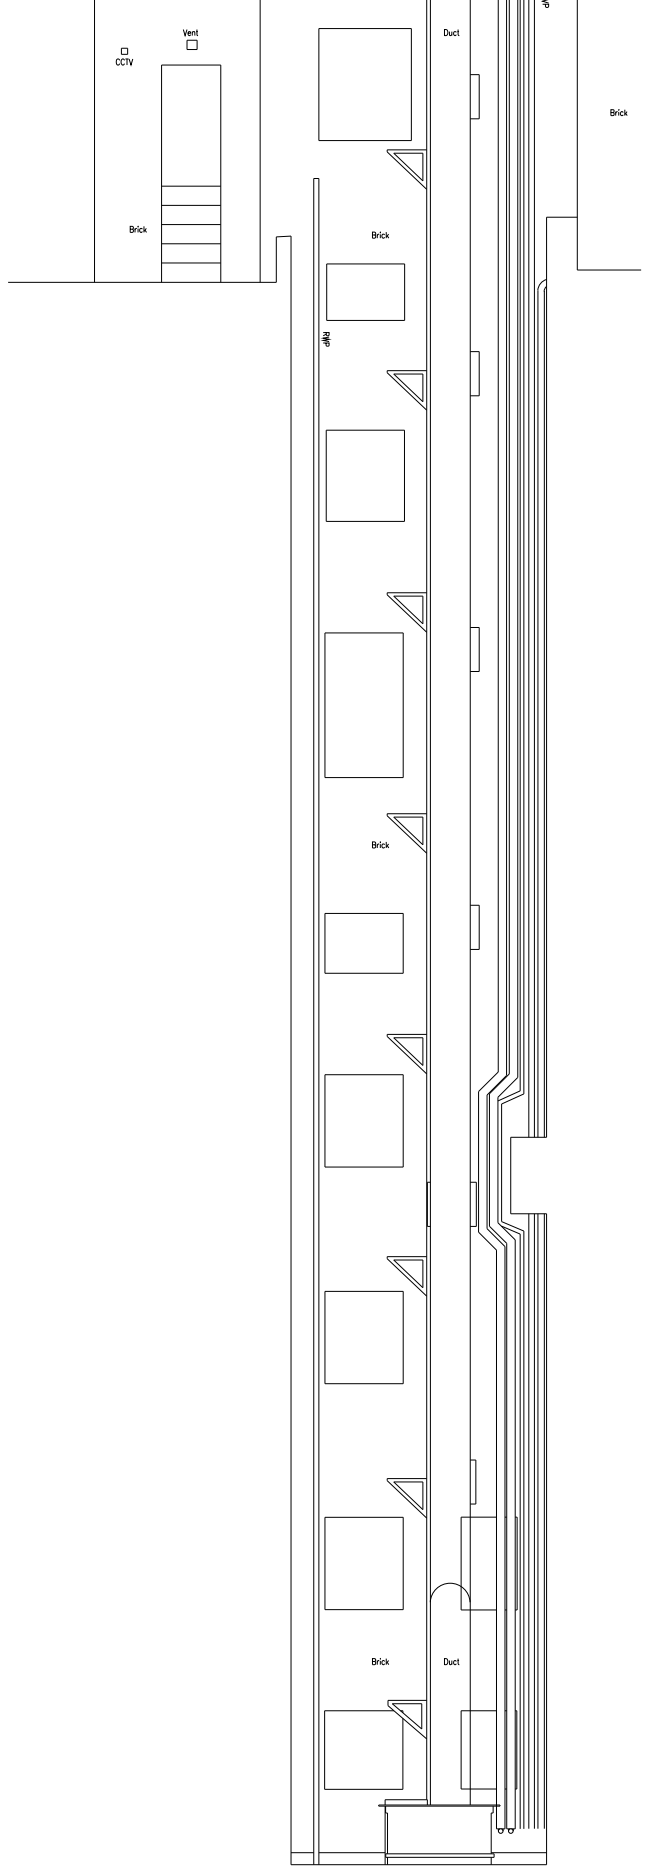

Elevation 22 (South West Elevation)

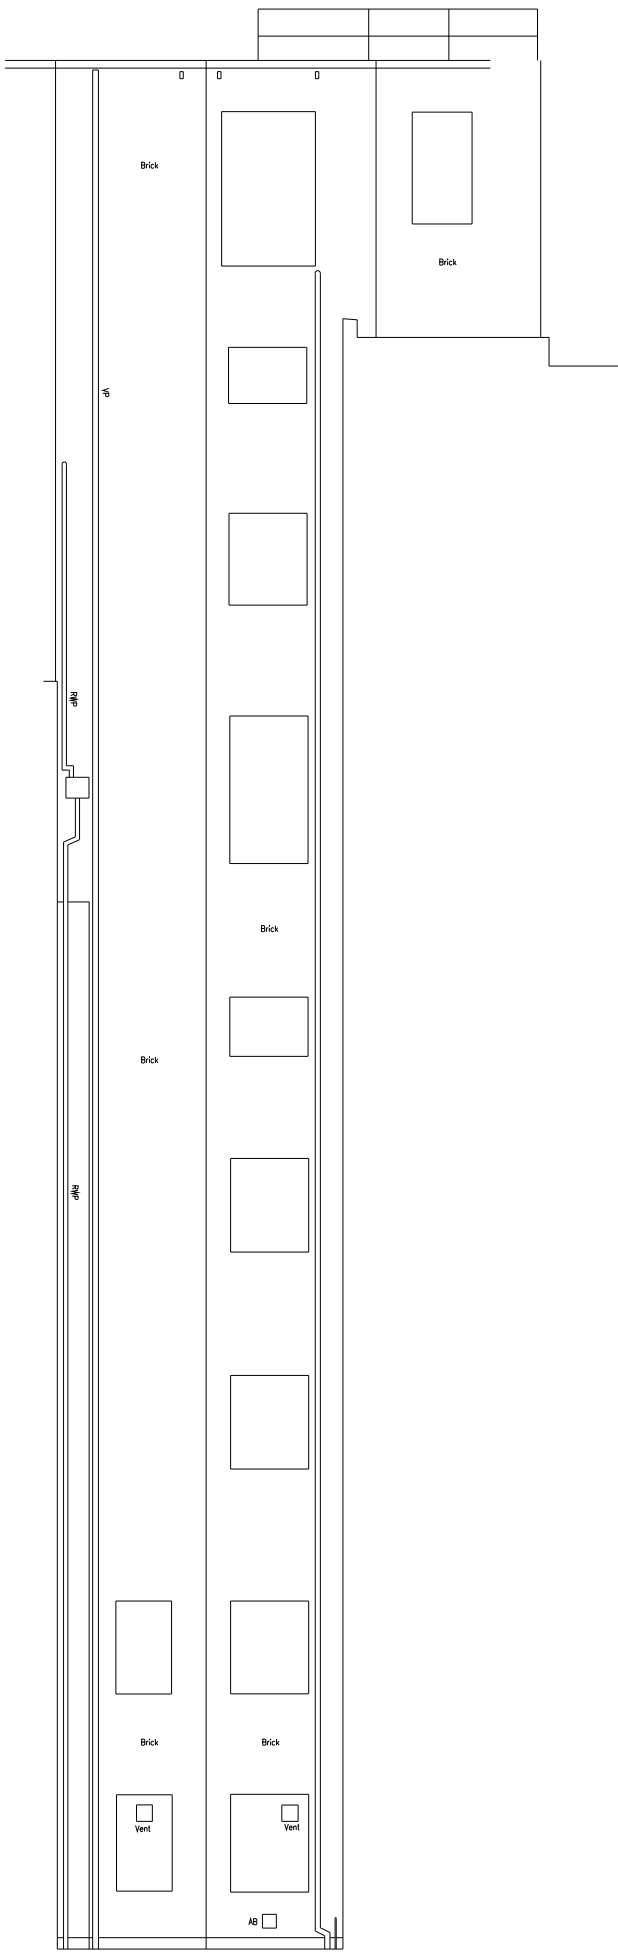


Elevation 25 (South East Elevation)




Elevation 26 (North West Elevation)



Elevation 24 (North East Elevation)

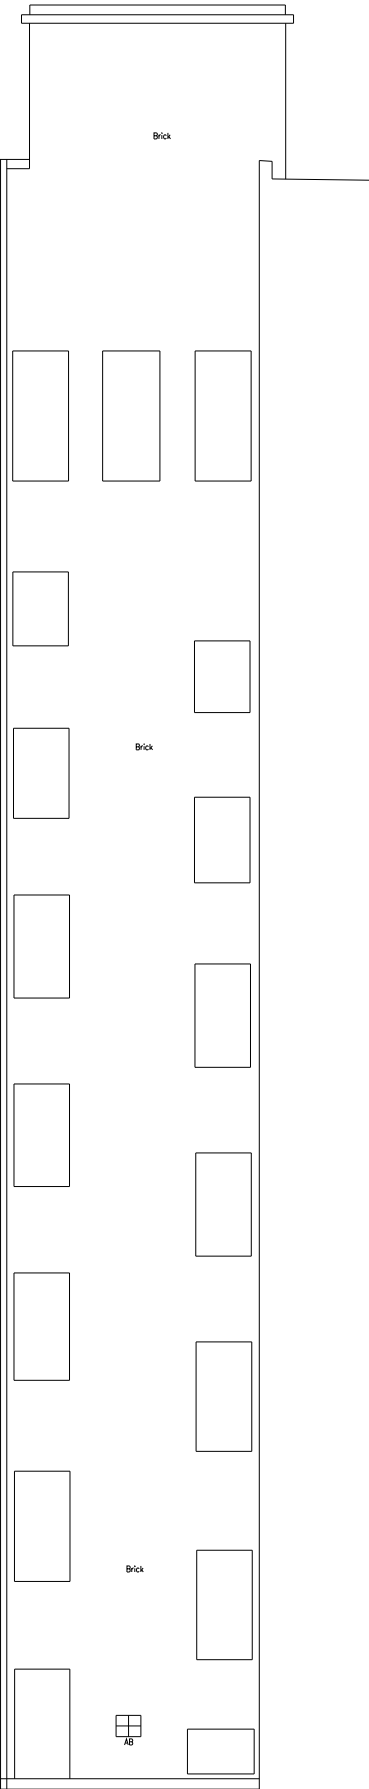

Elevation 23 (North West Elevation)

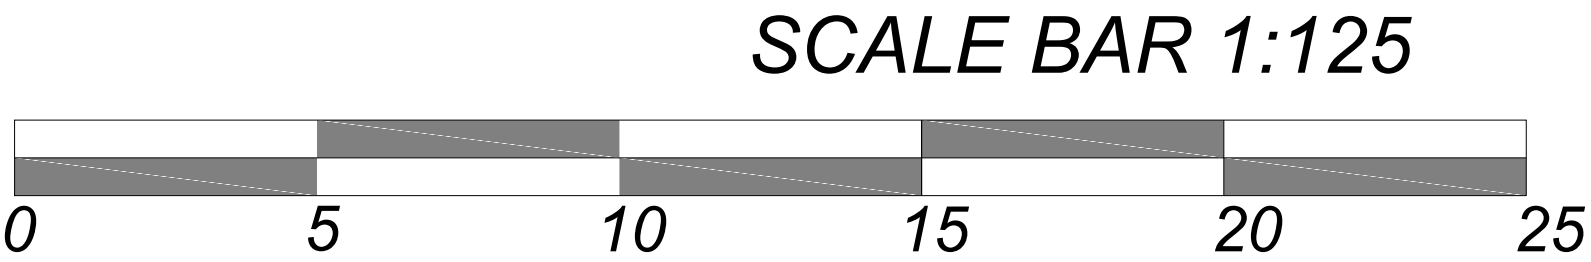

Rev No	Description	D	C	DATE
--------	-------------	---	---	------



LONDON HEAD OFFICE
145-148 ELTHAM HILL
LONDON SE9 9DY
t: 020 8294 1000
e: general@bailygarner.co.uk
CLIENT NAME
United Grand Lodge Of England

PROJECT ADDRESS
Freemasons' Hall
60 Great Queen Street
London, WC2B 5AZ

PROJECT NAME
Freemasons' hall
Phase 4 RSD Works

DRAWING TITLE
Existing Elevations

SUITABILITY CODE
Planning

SCALE		DRAWN		CHECKED	APPROVED		DATE	
1:125		OT		-	-		15/04/2025	
PROJ NO	AUTHOR	VOLUME	LEVEL	DOCTYP	ROLE	DRW NO	REV STAT	REV NO
362241	BGL	V	XX	DR	AT	002	P	00