

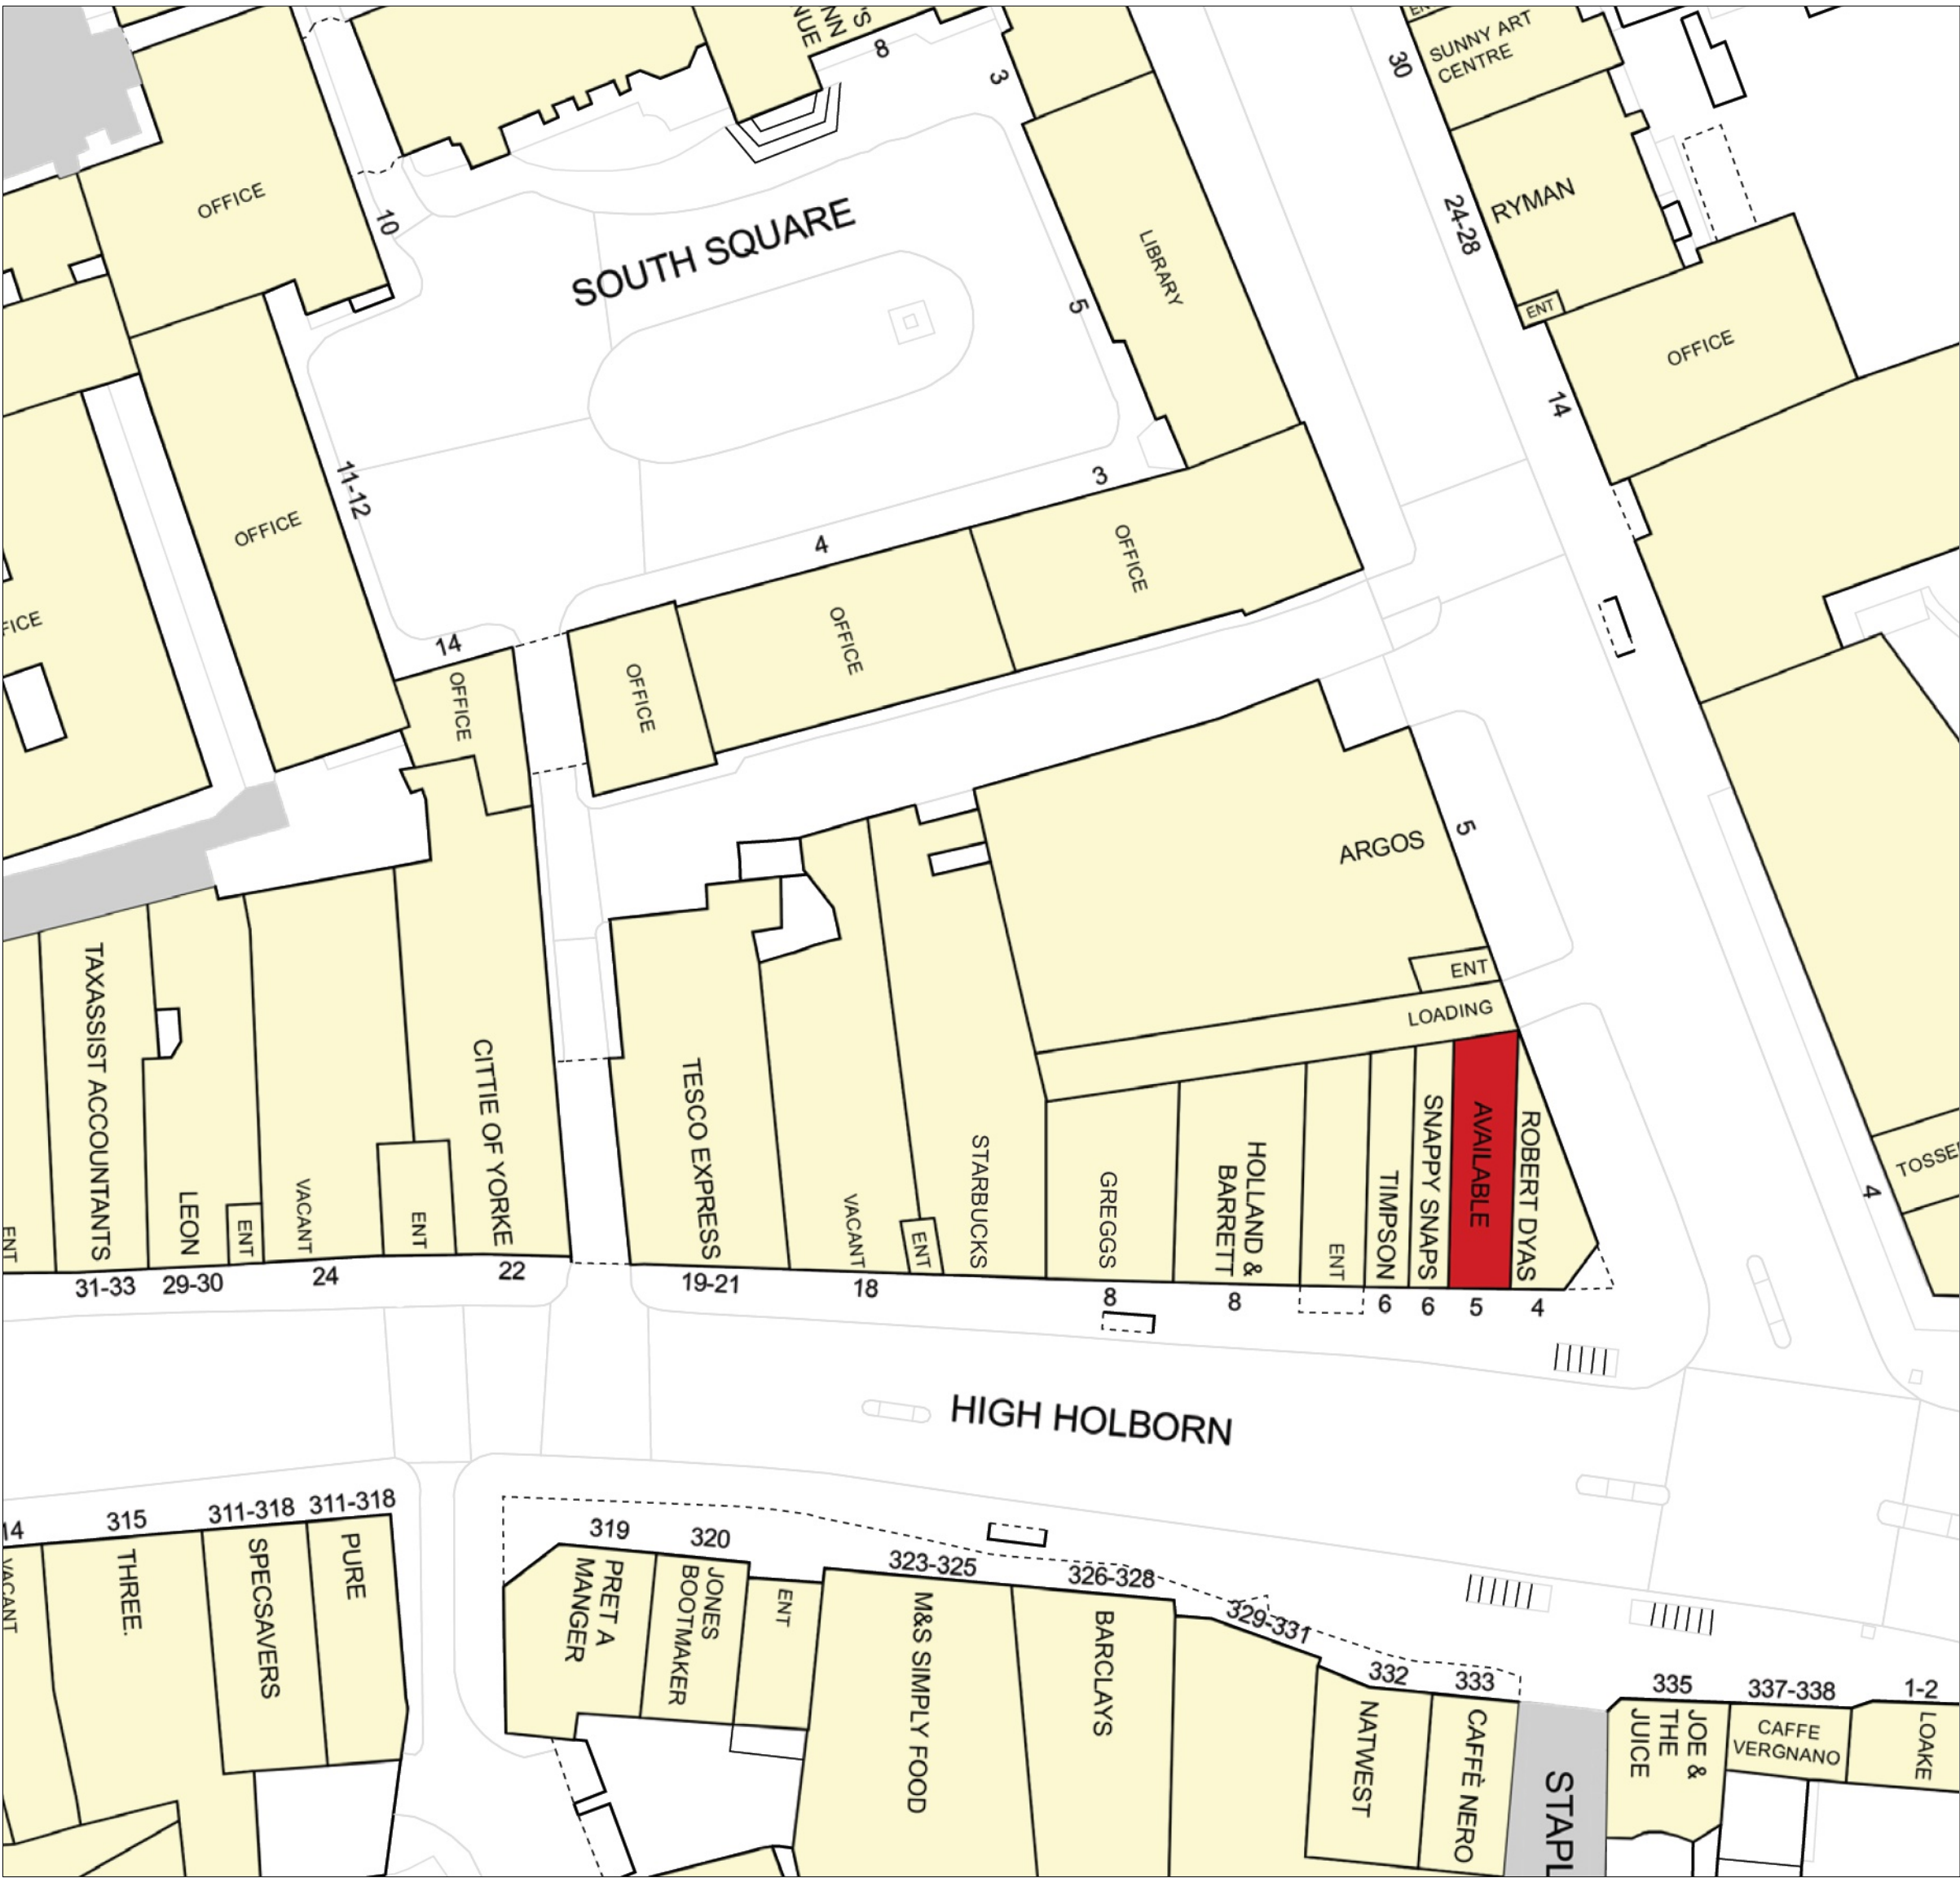
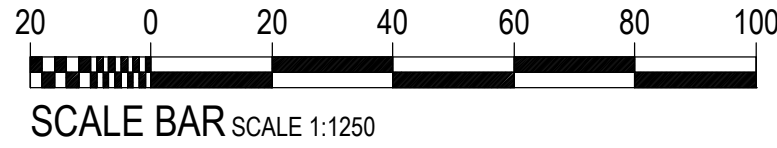



SITE LOCATION PLAN SCALE 1:1250

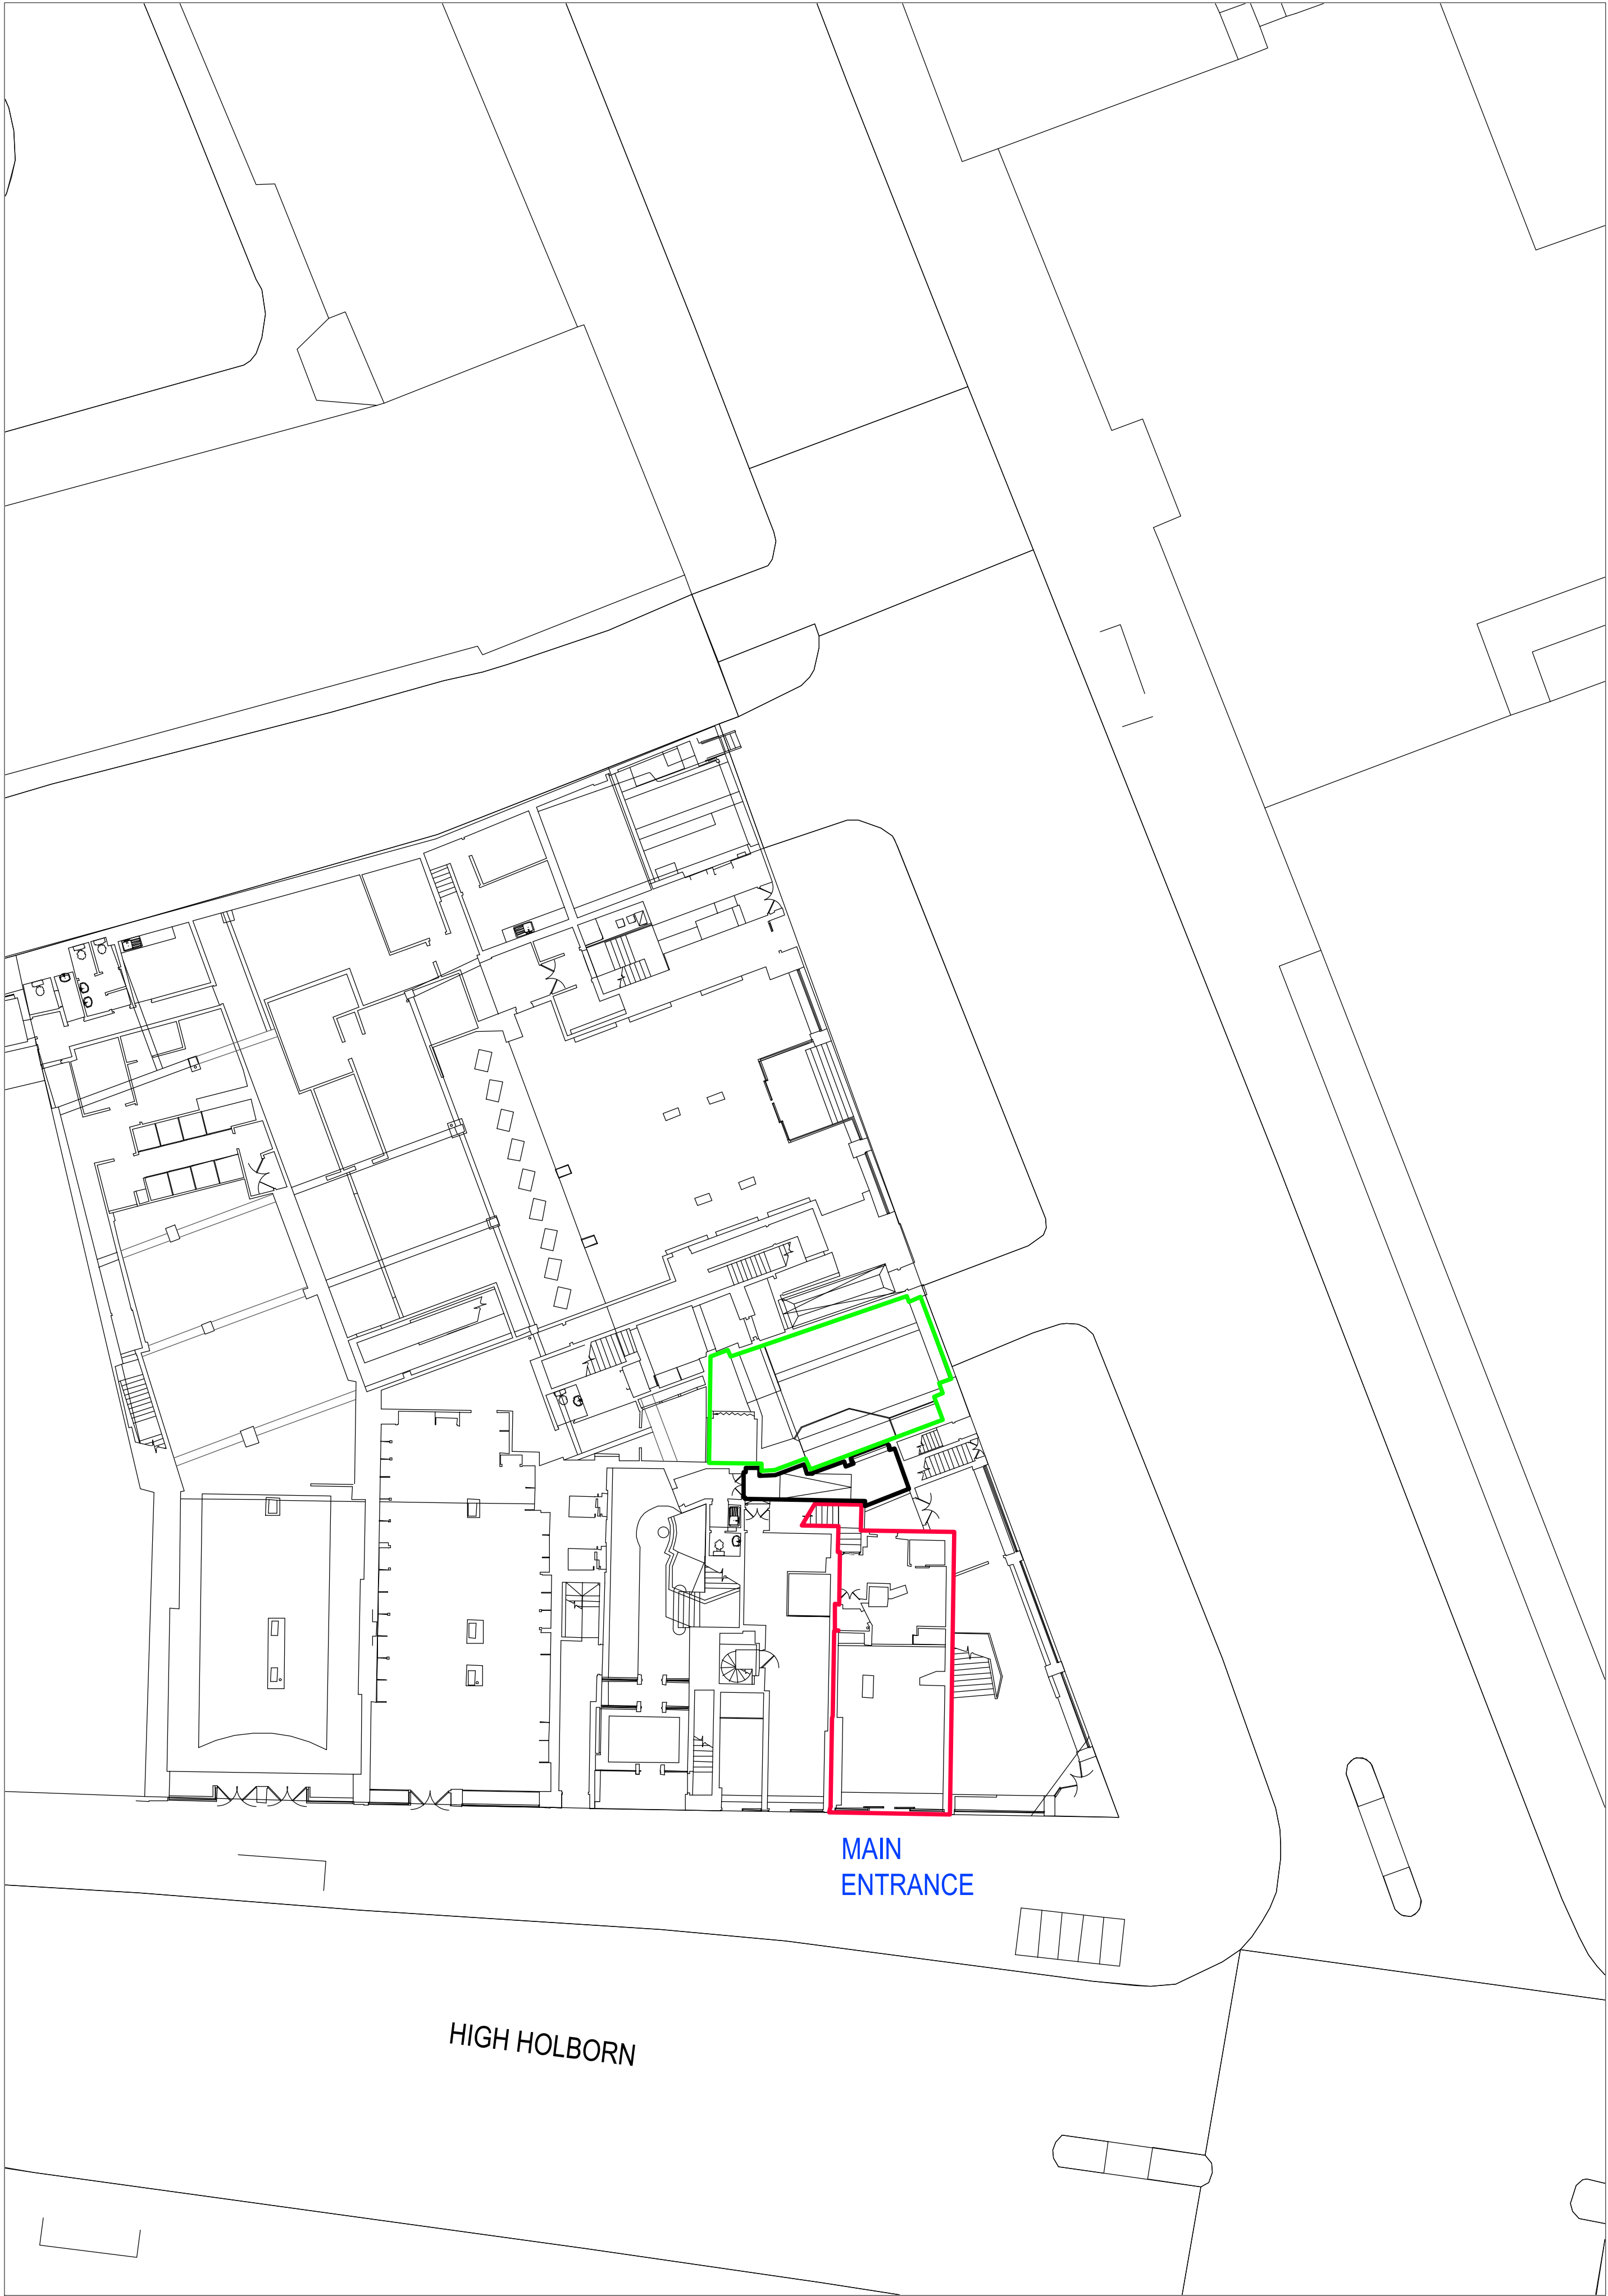


BLOCK LOCATION PLAN SCALE 1:500

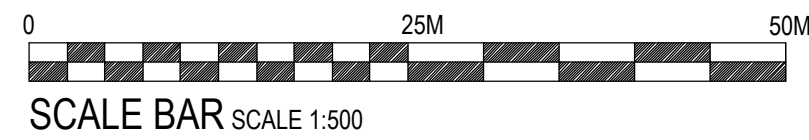

SITE PLAN SCALE 1:200

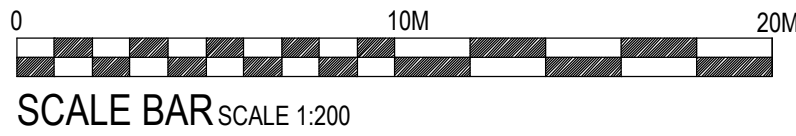

This drawing is the copyright of Steel Ele Associates Limited. Do not scale from drawings. All dimensions and levels to be checked on site prior to commencement of work or manufacture of items. Notify SEA of any discrepancies. This drawing to be read in conjunction with specifications, specialist drawings and any bill of quantities. The Contractor is to comply with all relevant statutory legislation whether or not specifically stated on these drawings.

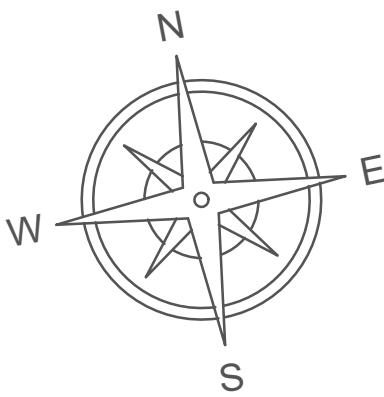

	INDICATES COSTA DEMISE
	INDICATES SHARED SERVICE ROUTE
	INDICATES SHARED LOADING BAY

Client:	COSTA COFFEE
Project:	London, Holborn, Chancery Ln
Drg title:	Site & Location Plan
Scheme:	Uplift v3.0
Scale:	1:200/500/1250@A123.04.25
Drg No:	240400/LOC
Drg by:	JJ
Rev by:	
SEA Design Group Unit 13D Princes Drive, Kenilworth, Warwickshire CV8 2FD UK Email: office@seadesigngroup.com Telephone: +44 (0)1926 864440	