




Existing Front Elevation



Proposed Front Elevation

00	15/04/2025	Initial issue	DS	DS
REV	DATE	COMMENT	DRW	CHK

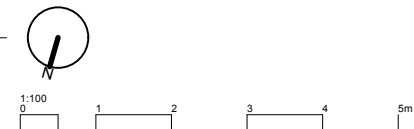

NOTES
These drawings are for planning purposes only. All dimensions indicated are subject to alterations on site. Confirm all dimensions prior to ordering materials and commencing construction.

My-architect

Busworks,
39-41 North Road,
London
N7 9DP
T 02030388753 E harry.molyneux@my-architect.io

PROJECT
8 Frognal Lane, London, NW3 7DU
DRAWING
Proposed Elevations
SCALE
1:100 @ A3
STATUS
Planning

DRAWING No. **5331/02/200** REVISION **P00**



Existing Rear Elevation



Proposed Rear Elevation

Double glazed, white painted, timber french windows.

Black powder coated metal railing.

Black powder coated metal railing.

Double glazed, white painted, sliding doors.

Privacy screen to be of timber.

Black powder coated metal railing.

00	15/04/2025	Initial issue	DS	DS
REV	DATE	COMMENT	DRW	CHK



1:100
0 1 2 3 4 5m

NOTES
These drawings are for planning purposes only. All dimensions indicated are subject to alterations on site. Confirm all dimensions prior to ordering materials and commencing construction.

My-architect

Busworks,
39-41 North Road,
London
N7 9DP
T 02030388753 E harry.molyneux@my-architect.io

PROJECT
8 Frognal Lane, London, NW3 7DU

DRAWING
Proposed Elevations

SCALE
1:100 @ A3

STATUS
Planning

DRAWING No. **5331/02/201** REVISION **P00**

Ridge line
10305

Second floor
6160

First Floor
3260

Upper Ground Floor
0

Lower Ground Floor
-3085



REV	DATE	COMMENT	DS	DS
00	15/04/2025	Initial issue	DS	DS
			DRW	CHK



1:100
0 1 2 3 4 5m

NOTES
These drawings are for planning purposes only. All dimensions indicated are subject to alterations on site. Confirm all dimensions prior to ordering materials and commencing construction.

My-architect

Busworks,
39-41 North Road,
London
N7 9DP
T 02030388753 E harry.molyneux@my-architect.io

PROJECT
8 Frognal Lane, London, NW3 7DU


DRAWING
Existing Side Elevation

SCALE
1:100 @ A3

STATUS
Planning

DRAWING No.	REVISION
5331/02/202	P00

Existing Side Elevation

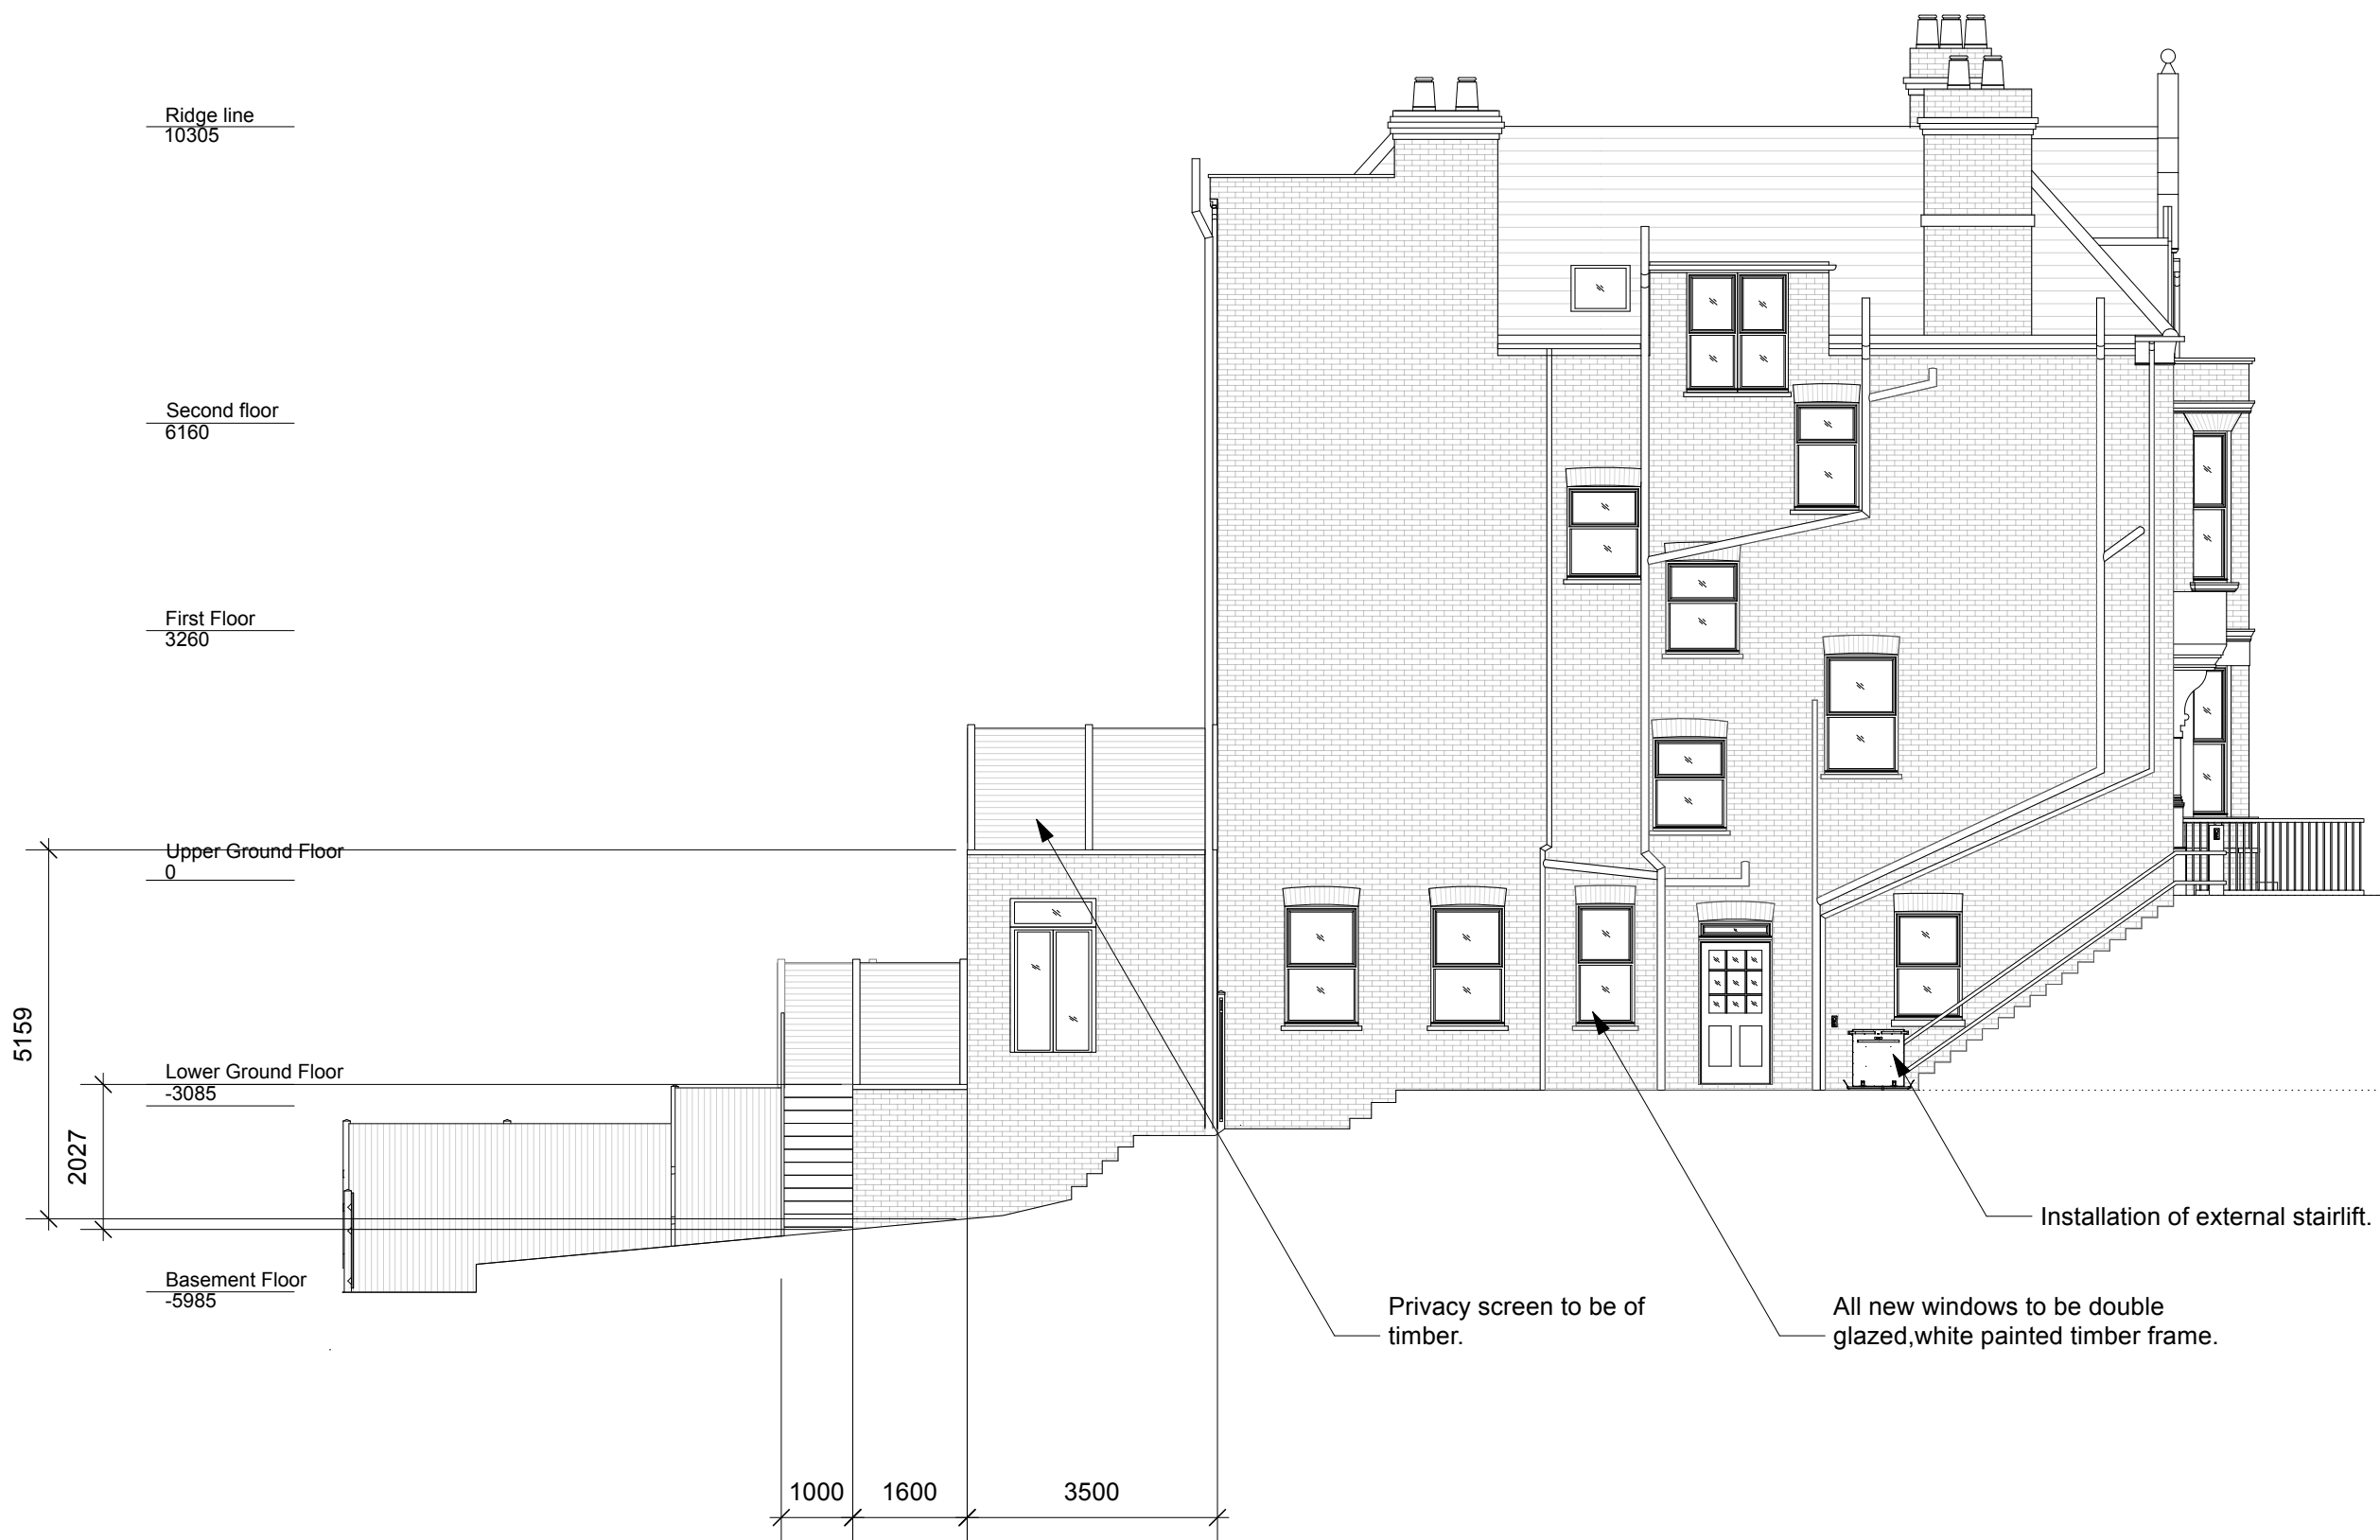

00	15/04/2025	Initial issue	DS	DS
REV	DATE	COMMENT	DRW	CHK



NOTES
These drawings are for planning purposes only. All dimensions indicated are subject to alterations on site. Confirm all dimensions prior to ordering materials and commencing construction.

My-architect

Busworks,
39-41 North Road,
London
N7 9DP
T 02030388753 E harry.molyneux@my-architect.io

PROJECT
8 Frognal Lane, London, NW3 7DU
DRAWING
Proposed Side Elevation

SCALE
1:100 @ A3

STATUS
Planning

DRAWING No. **5331/02/203** REVISION **P00**

Proposed Side Elevation


Ridge line
10305

Second floor
6160

First Floor
3260

Upper Ground Floor
0

Lower Ground Floor
-3085

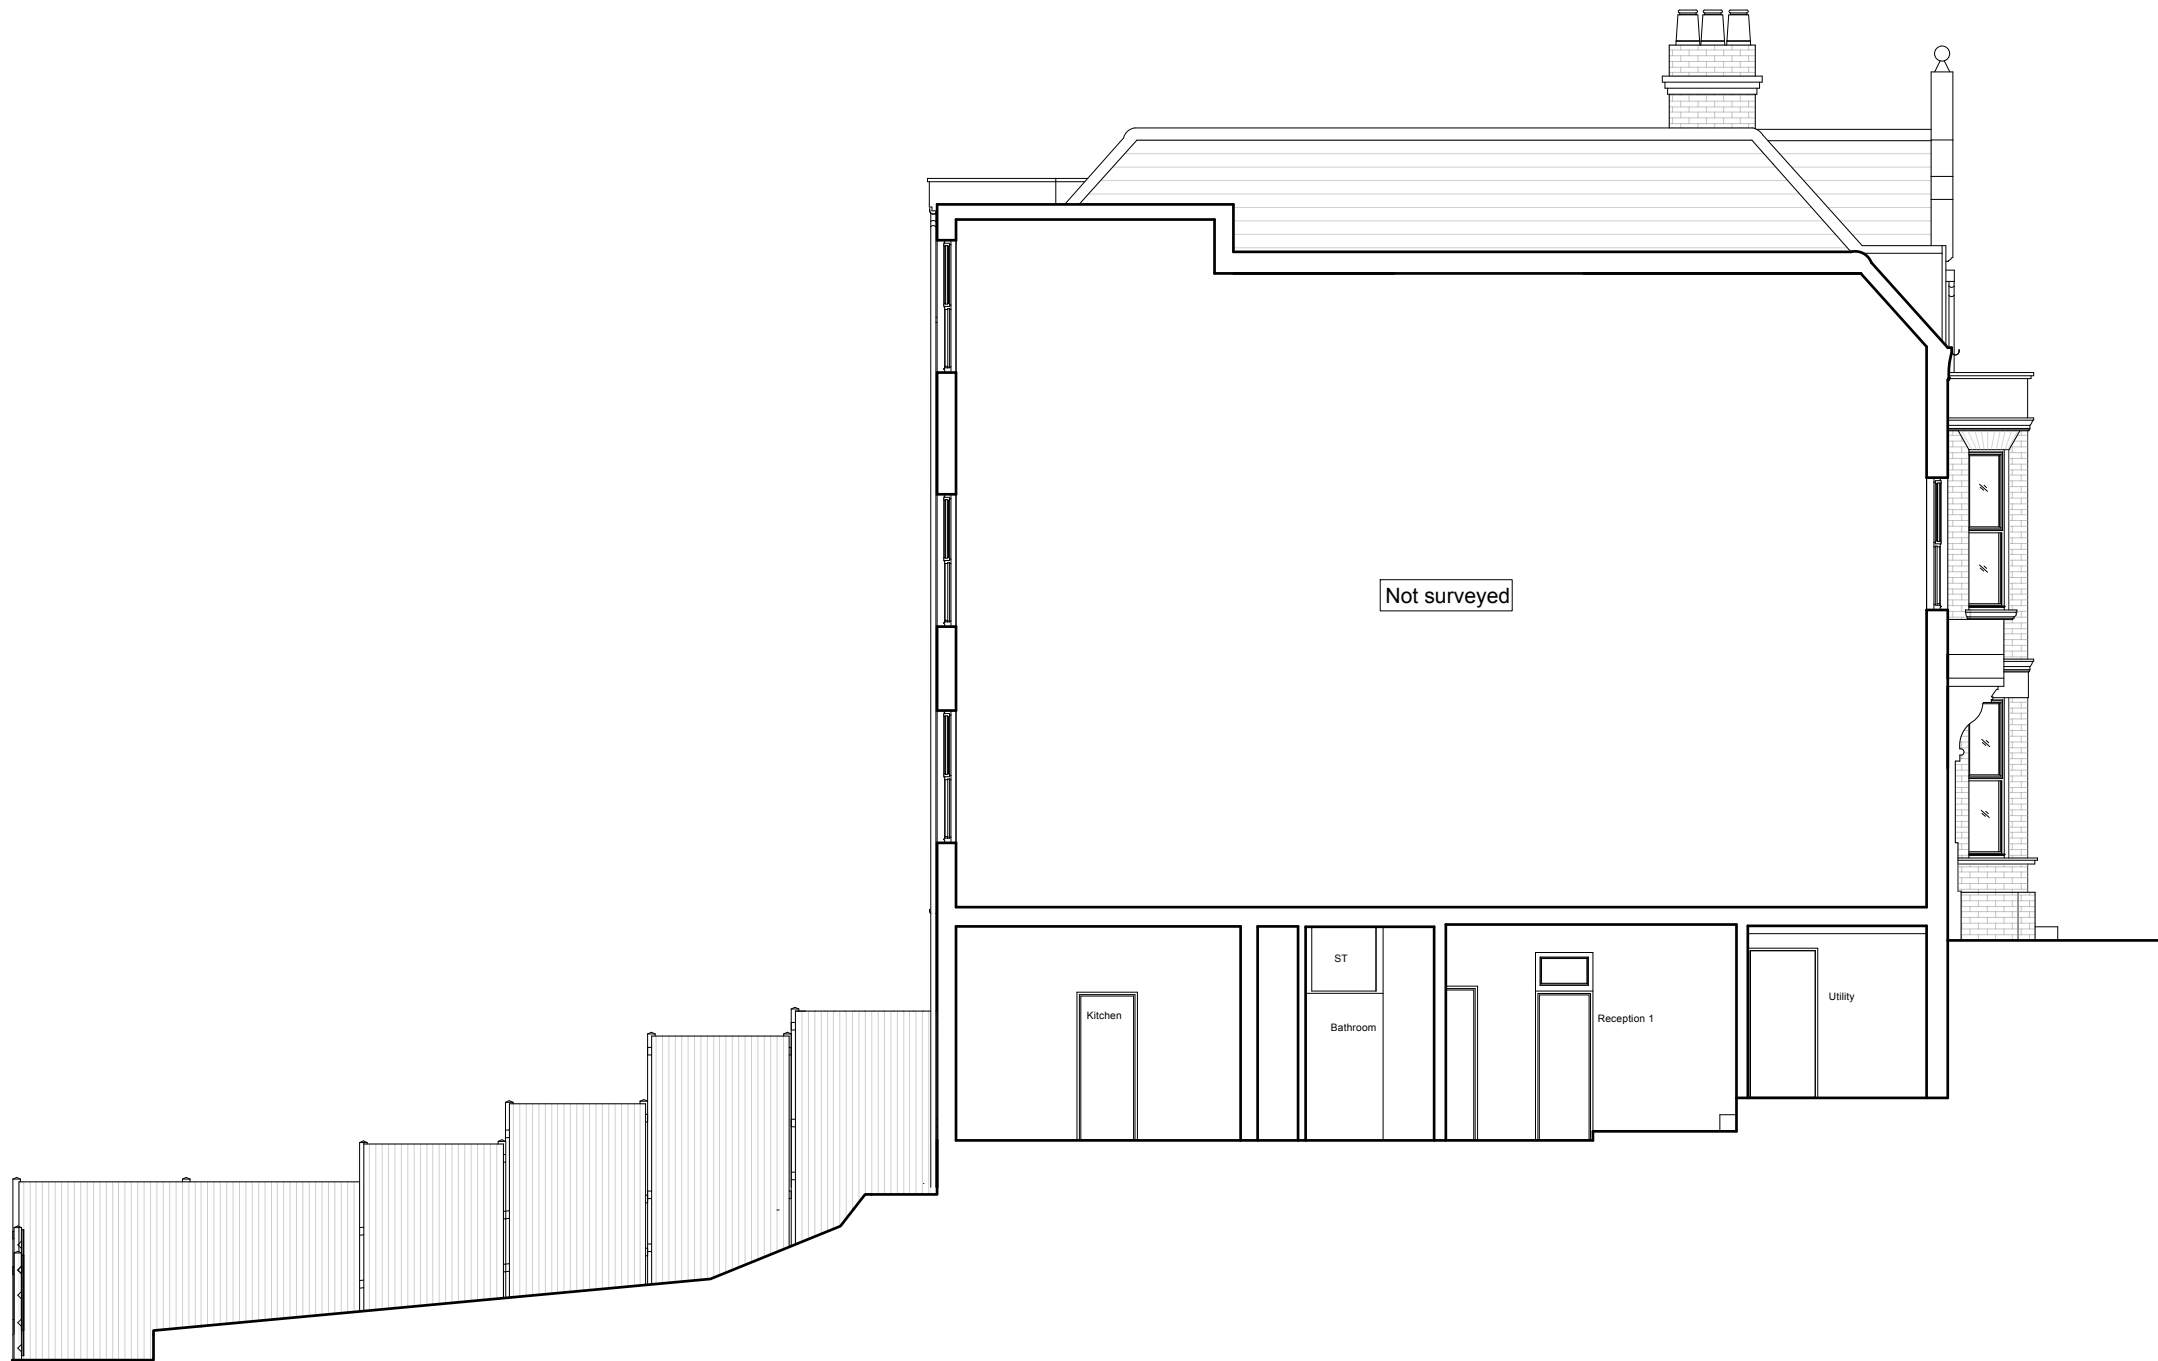

REV	DATE	COMMENT	DS	DS
00	15/04/2025	Initial issue	DRW	CHK



1:100
0 1 2 3 4 5m


NOTES
These drawings are for planning purposes only. All dimensions indicated are subject to alterations on site. Confirm all dimensions prior to ordering materials and commencing construction.

My-architect


Busworks,
39-41 North Road,
London
N7 9DP
T 02030388753 E harry.molyneux@my-architect.io

PROJECT
8 Frognal Lane, London, NW3 7DU
DRAWING
Existing Section AA
SCALE
1:100 @ A3
STATUS
Planning

DRAWING No.	REVISION
5331/02/204	P00

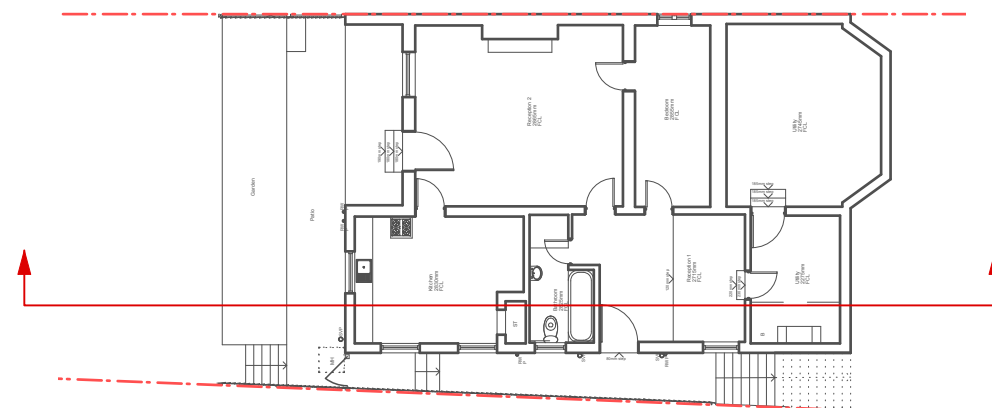


Existing Section AA

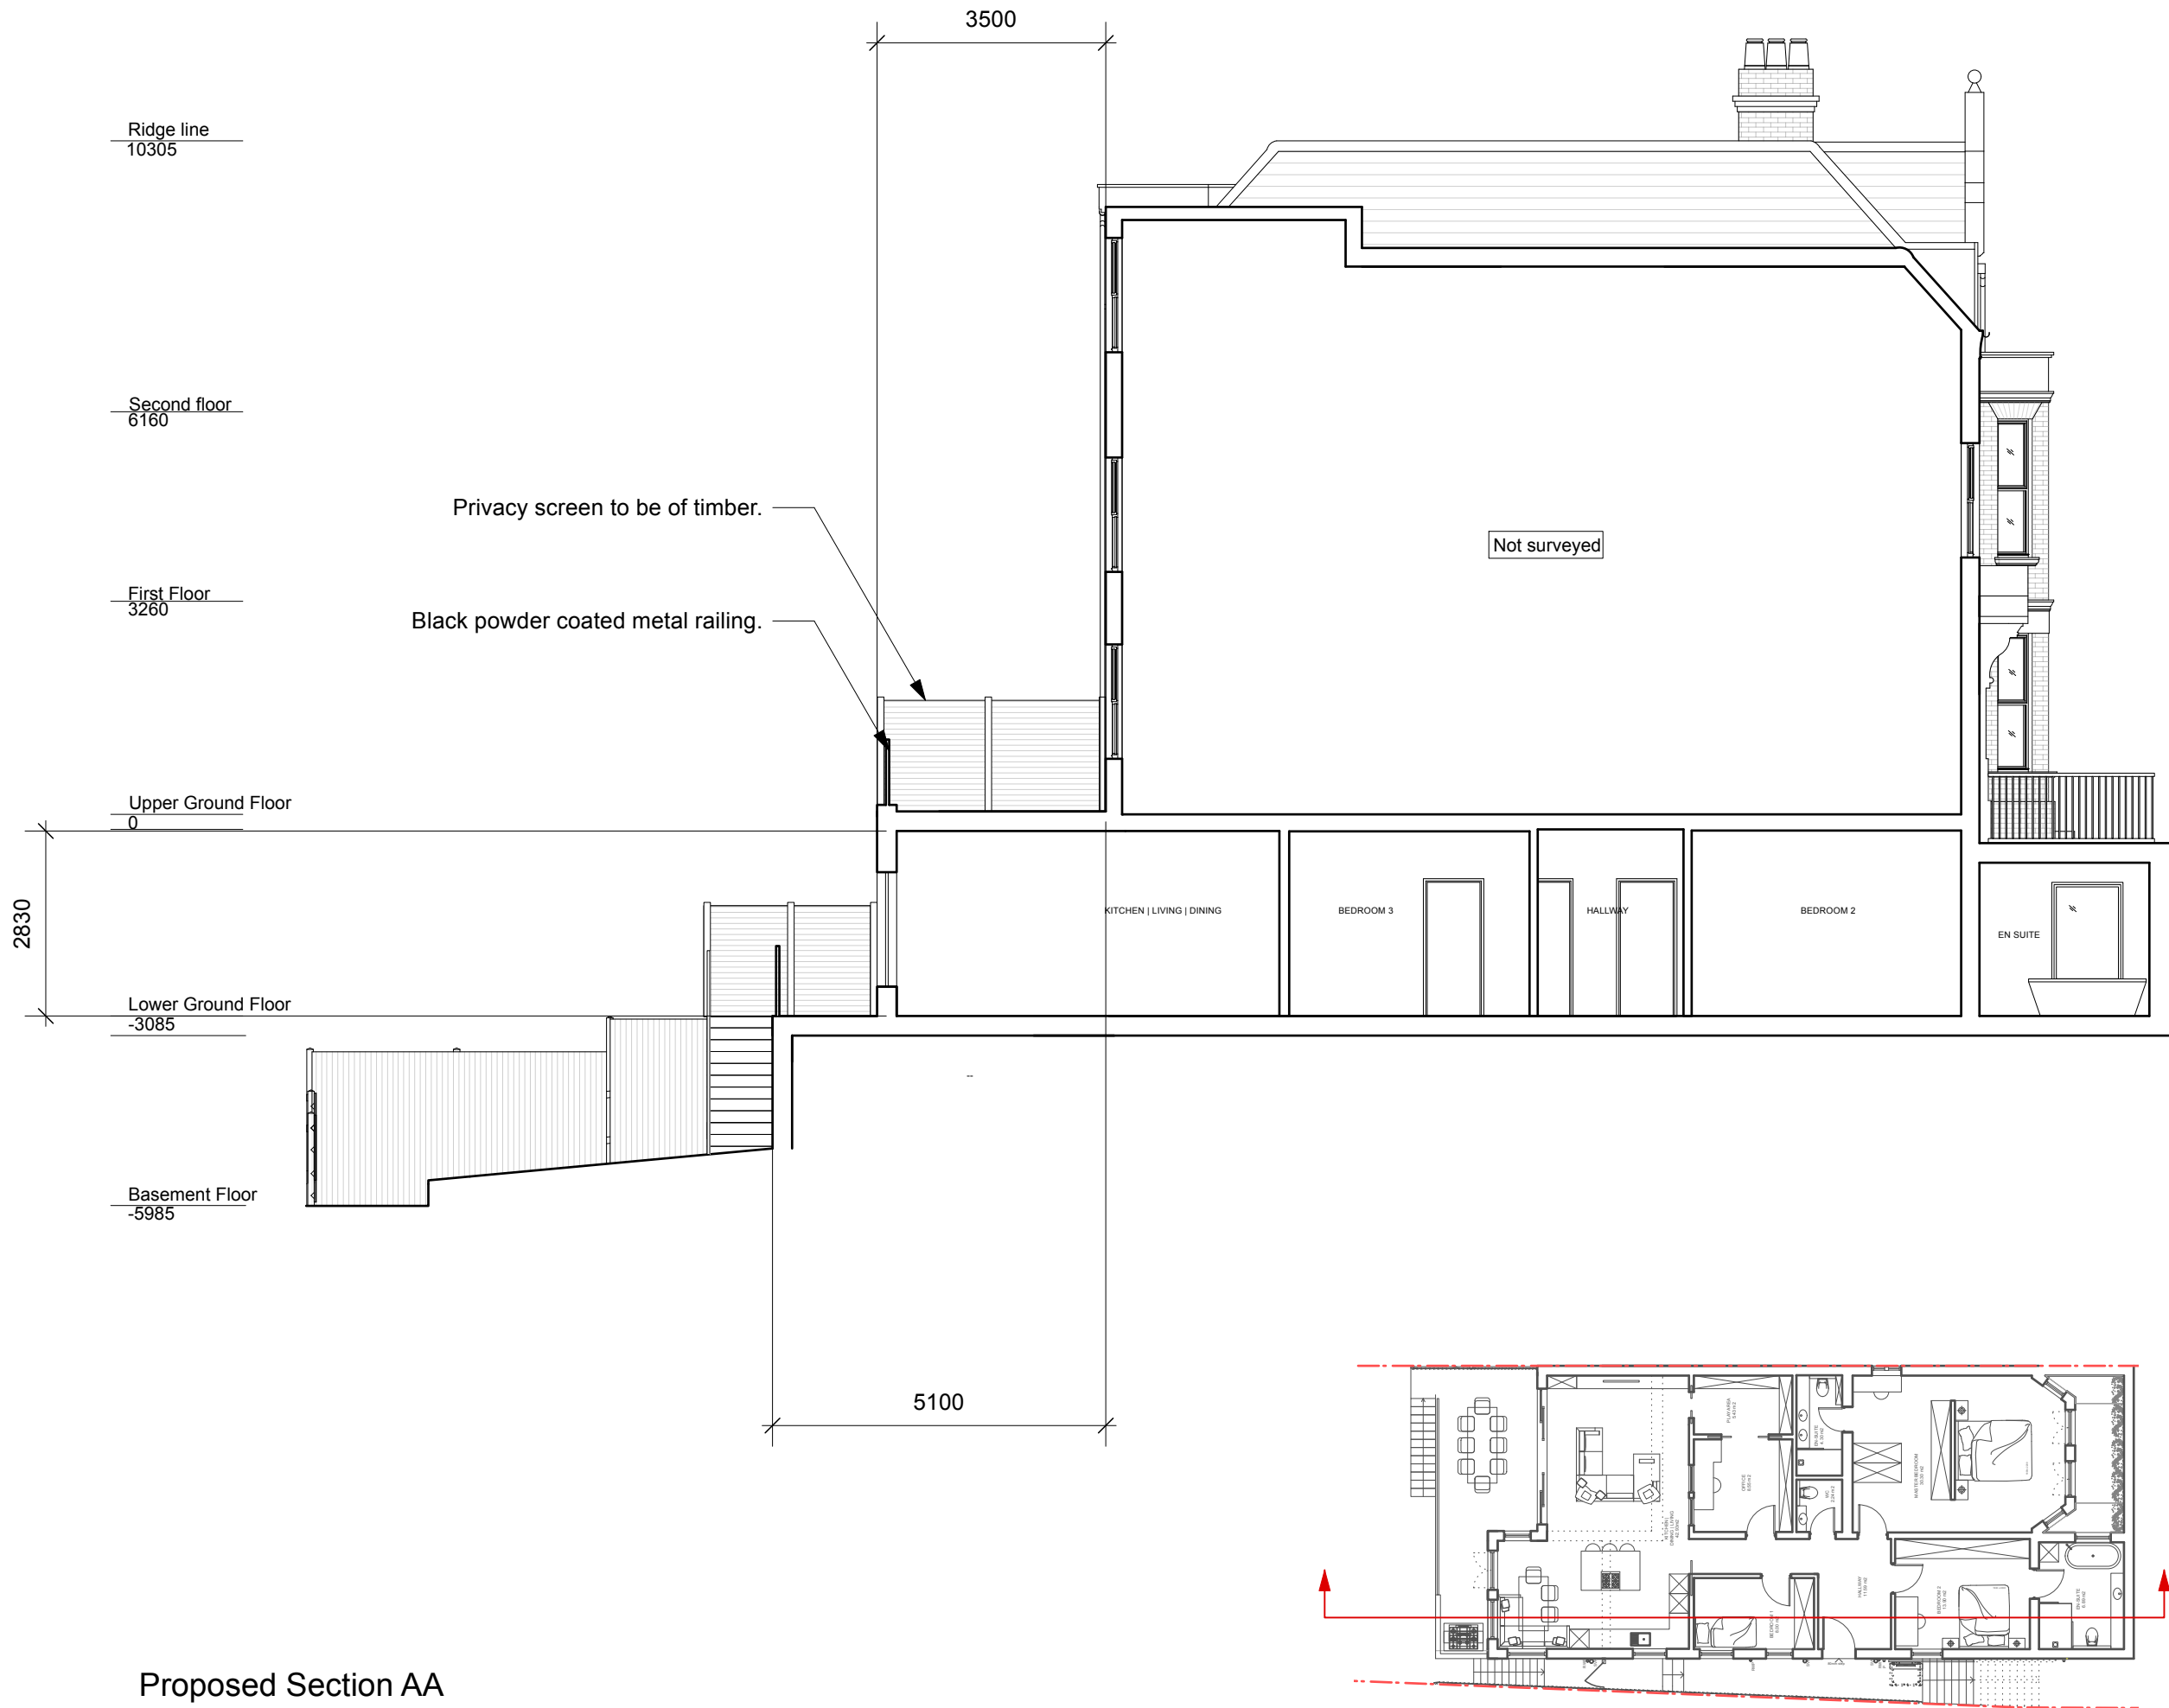

Proposed Section AA

00	15/04/2025	Initial issue	DS	DS
REV	DATE	COMMENT	DRW	CHK

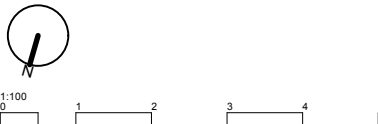

NOTES
These drawings are for planning purposes only. All dimensions indicated are subject to alterations on site. Confirm all dimensions prior to ordering materials and commencing construction.

My-architect

Busworks,
39-41 North Road,
London
N7 9DP
T 02030388753 E harry.molyneux@my-architect.io

PROJECT
8 Frognal Lane, London, NW3 7DU
DRAWING
Proposed Section AA
SCALE
1:100 @ A3
STATUS
Planning

DRAWING No. **5331/02/205** REVISION **P00**


Ridge line
10305

Second floor
6160

First Floor
3260

Upper Ground Floor
0

Lower Ground Floor
-3085

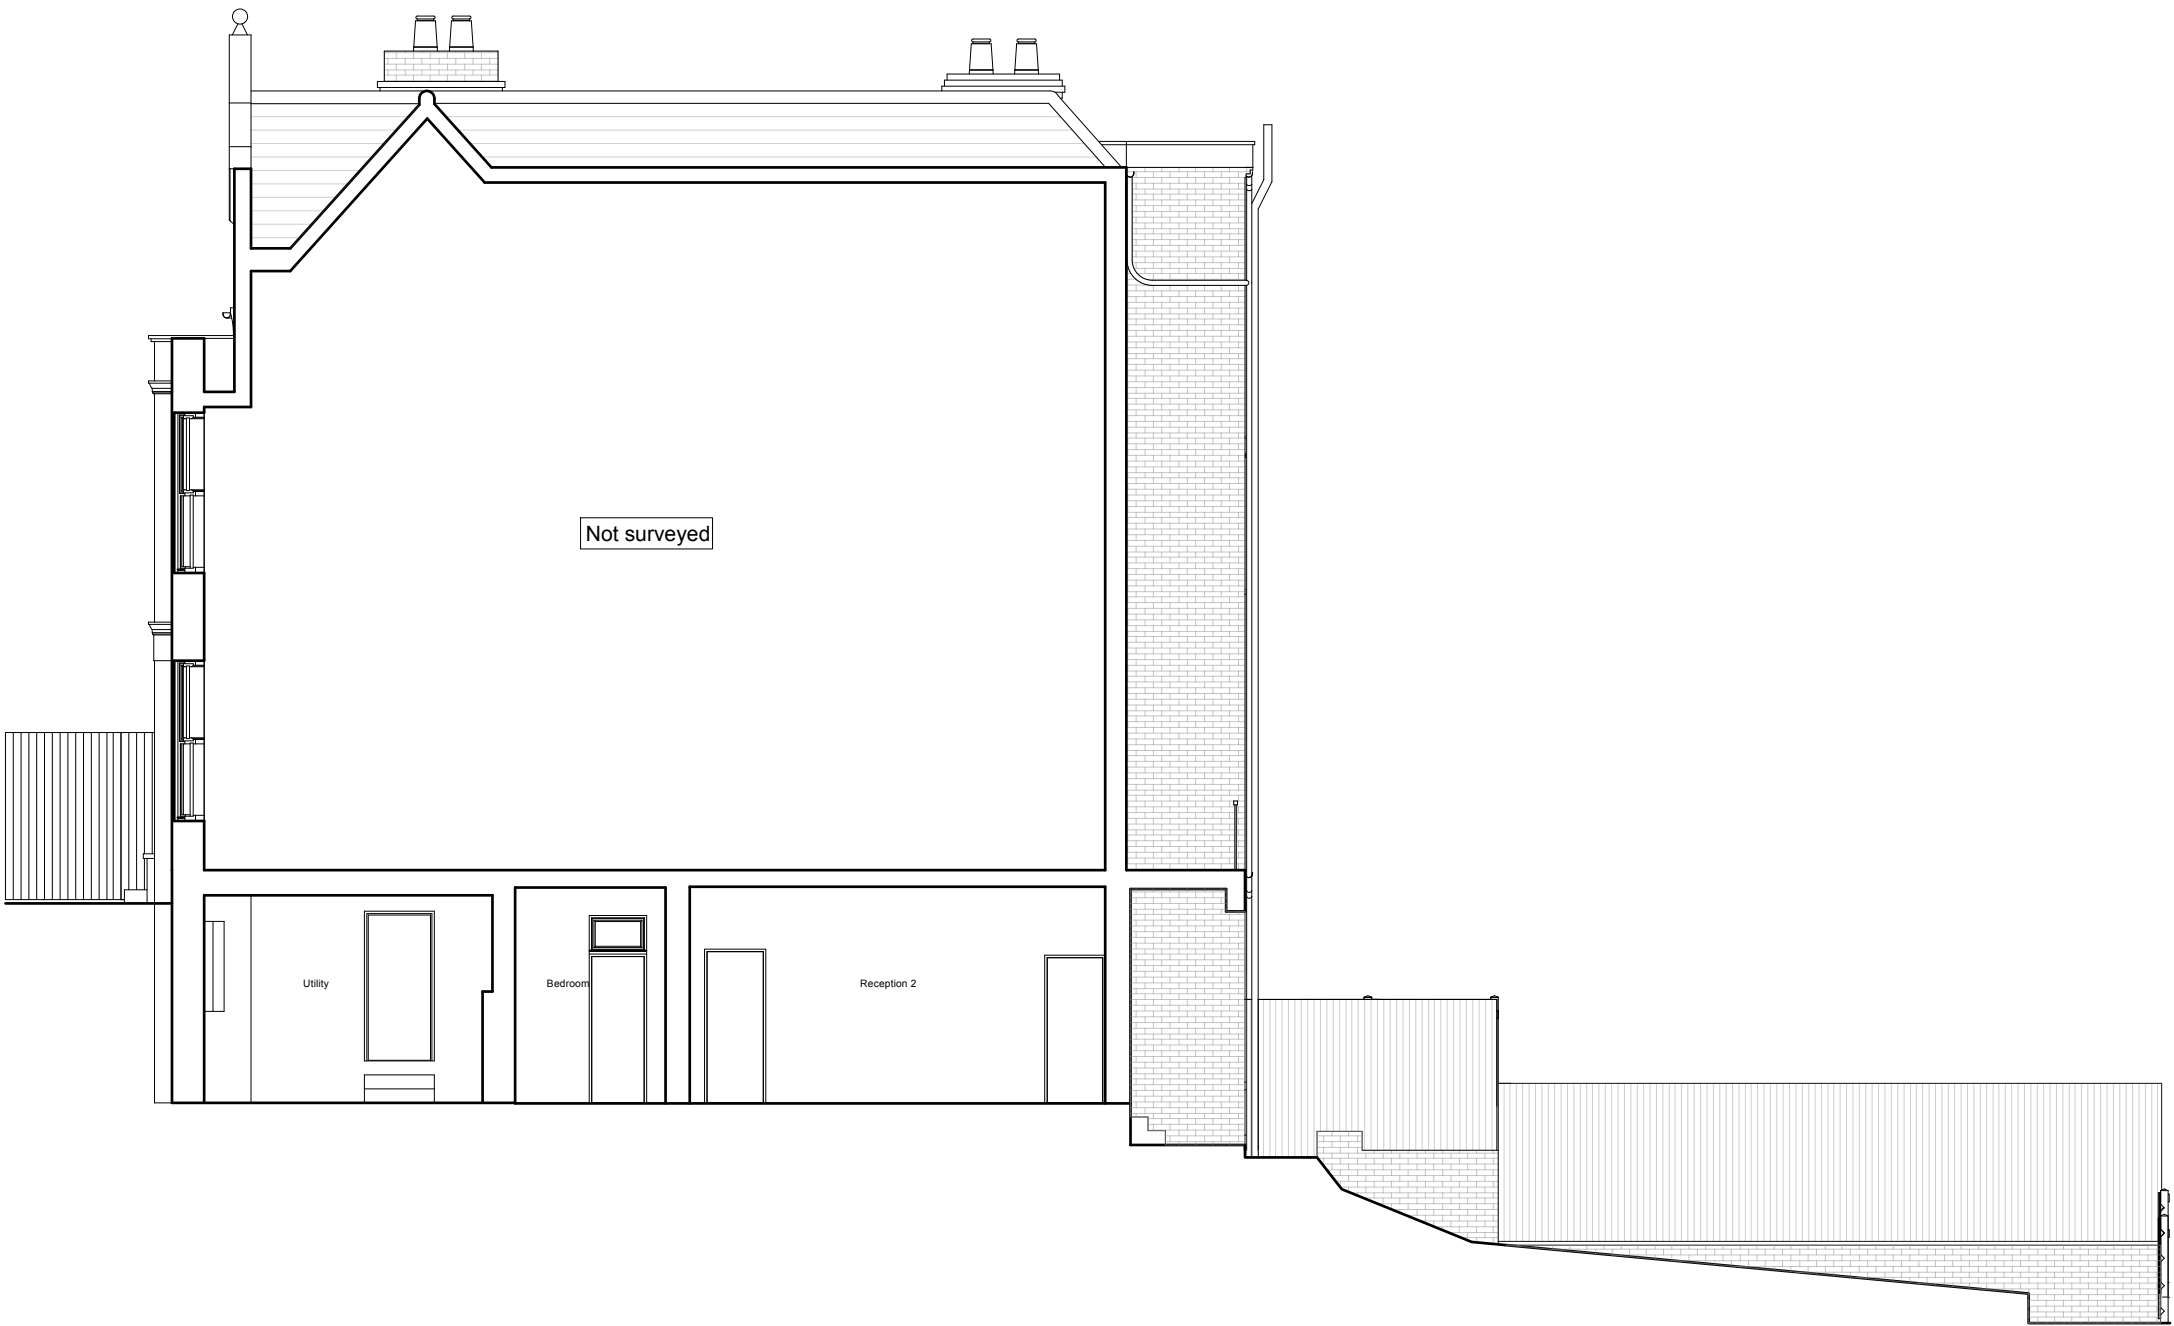

00	15/04/2025	Initial issue	DS	DS
REV	DATE	COMMENT	DRW	CHK




NOTES
These drawings are for planning purposes only. All dimensions indicated are subject to alterations on site. Confirm all dimensions prior to ordering materials and commencing construction.

My-architect


Busworks,
39-41 North Road,
London
N7 9DP
T 02030388753 E harry.molyneux@my-architect.io

PROJECT
8 Frognal Lane, London, NW3 7DU
DRAWING
Existing Section BB
SCALE
1:100 @ A3
STATUS
Planning

DRAWING No. 5331/02/206
REVISION P00

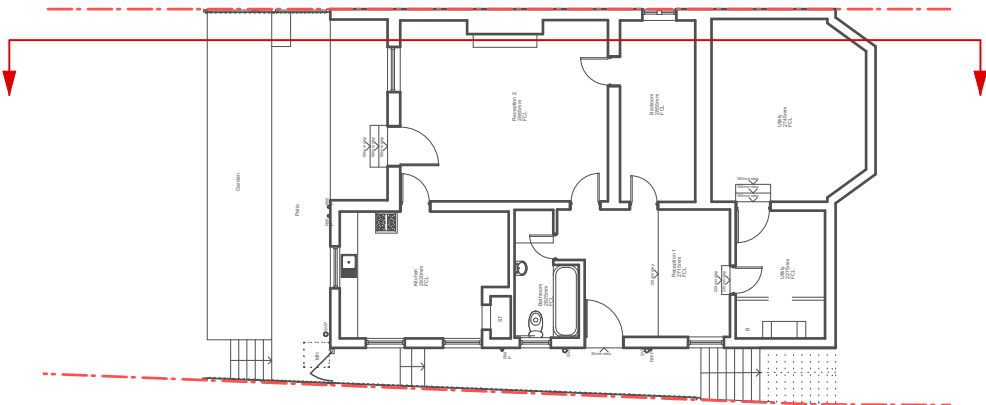

Existing Section BB

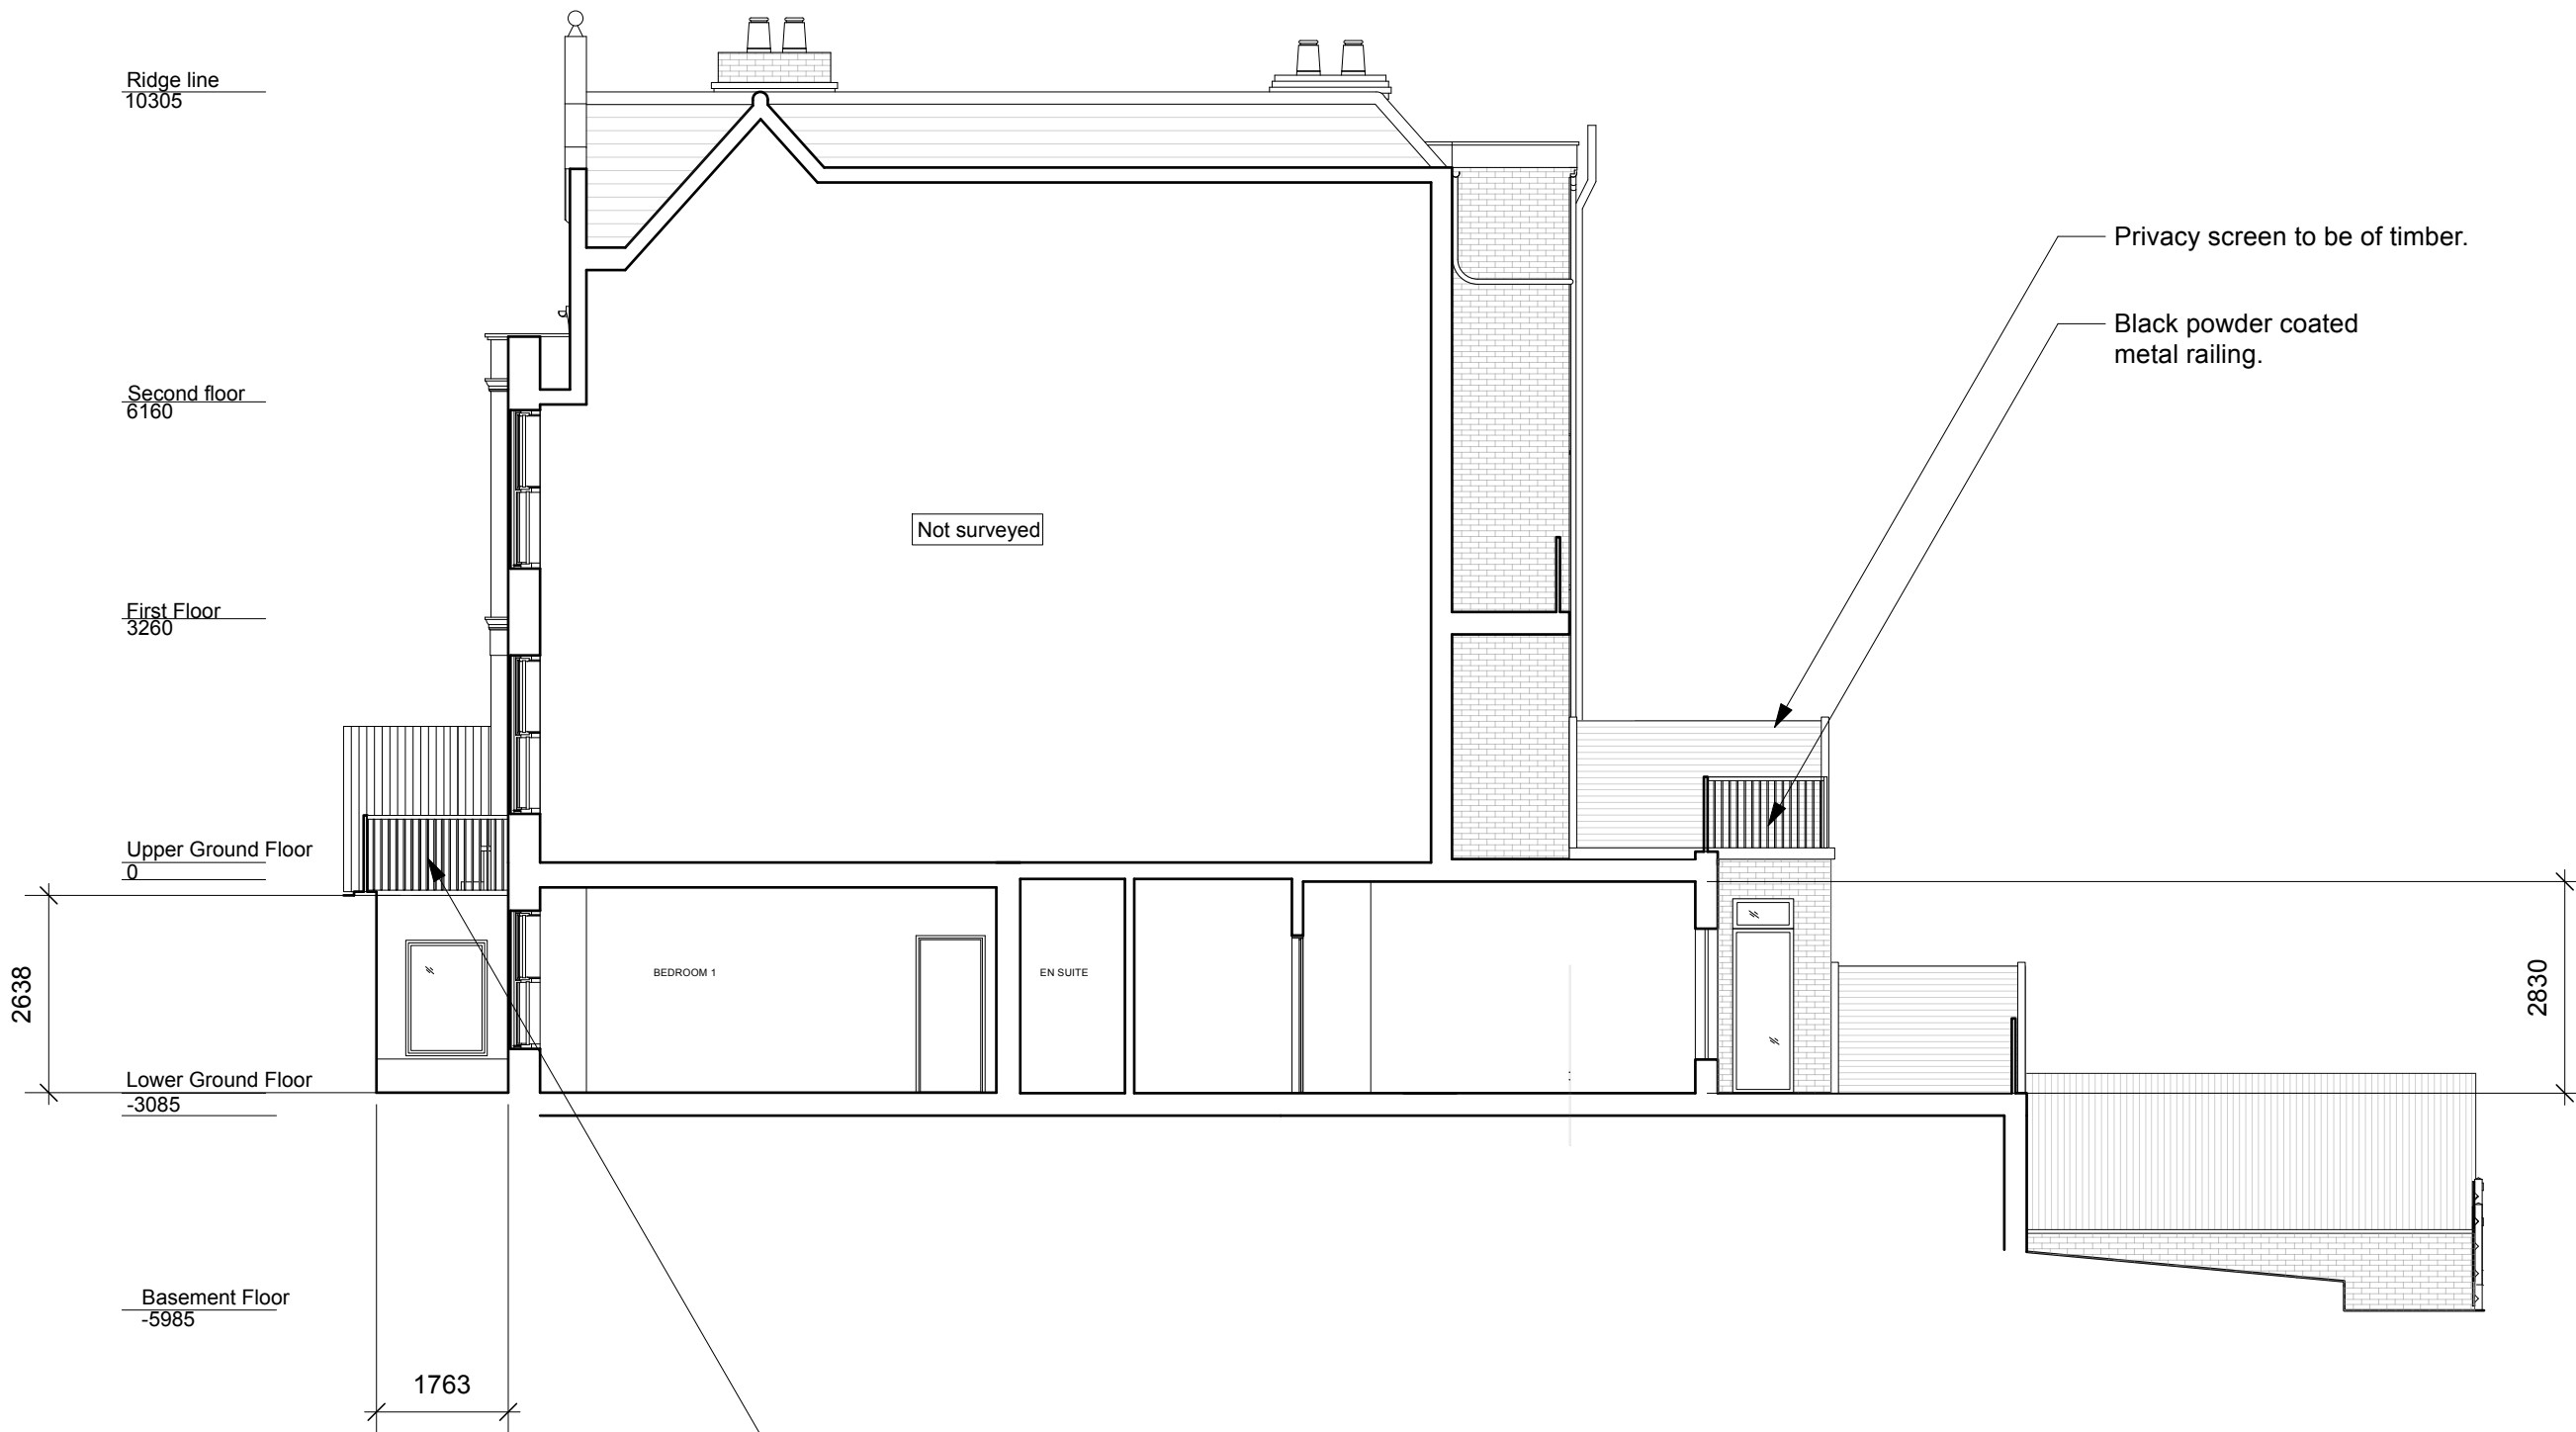

Proposed Section BB

00	15/04/2025	Initial issue	DS	DS
REV	DATE	COMMENT	DRW	CHK




NOTES
These drawings are for planning purposes only. All dimensions indicated are subject to alterations on site. Confirm all dimensions prior to ordering materials and commencing construction.


My-architect

Busworks,
39-41 North Road,
London
N7 9DP
T 02030388753 E harry.molyneux@my-architect.io


PROJECT
8 Frognal Lane, London, NW3 7DU
DRAWING
Proposed Section BB
SCALE
1:100 @ A3
STATUS
Planning

DRAWING No. **5331/02/207** REVISION **P00**

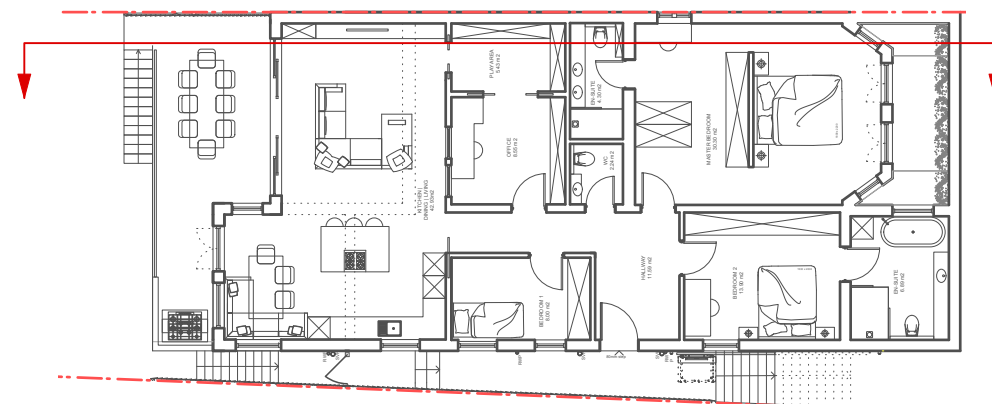

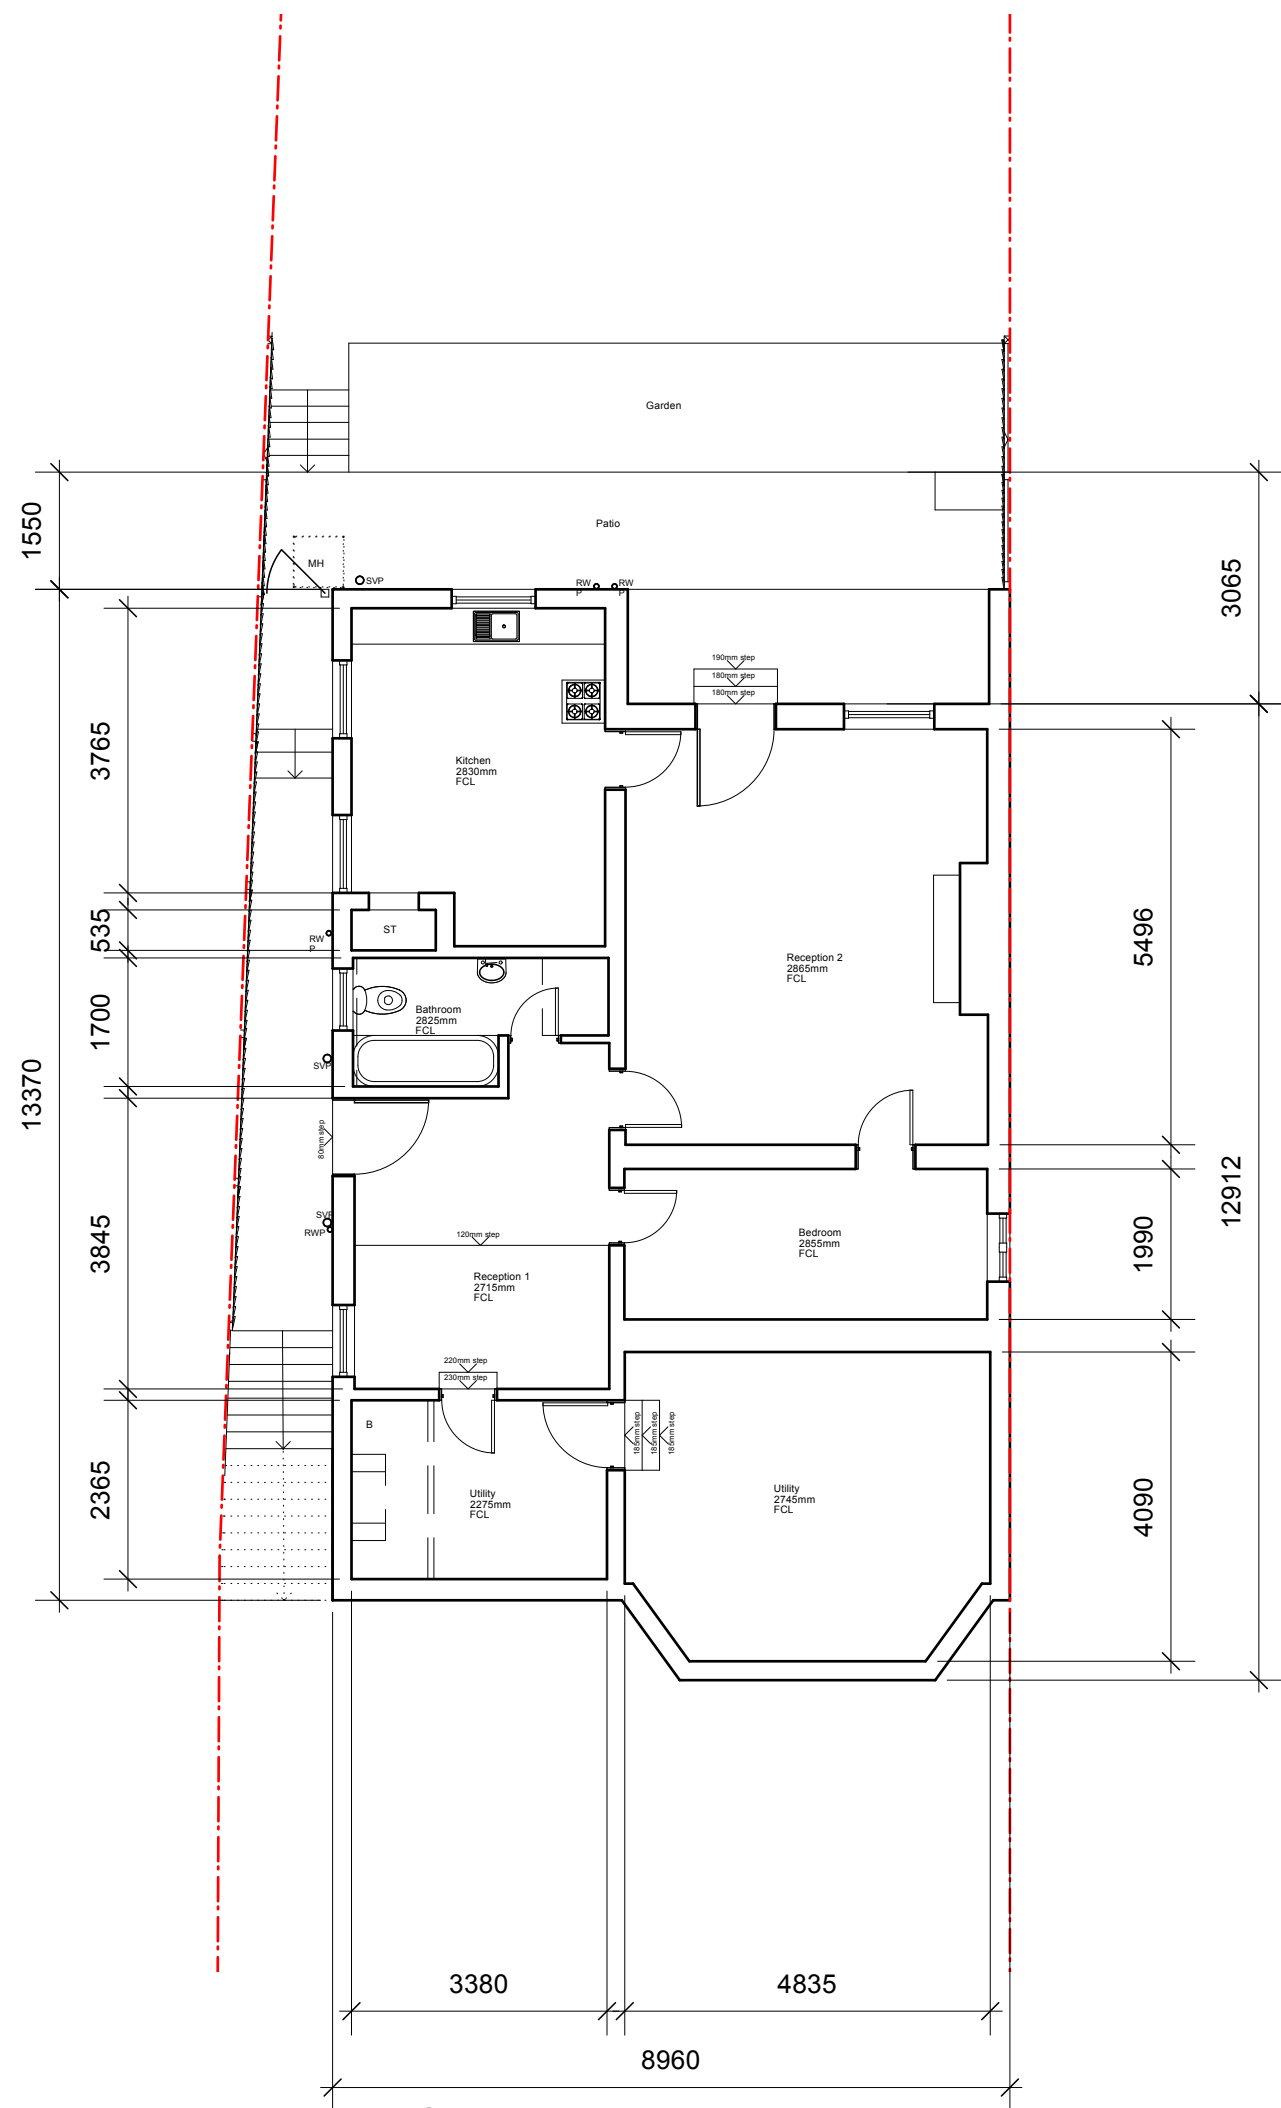


Existing Lower Ground Floor Plan

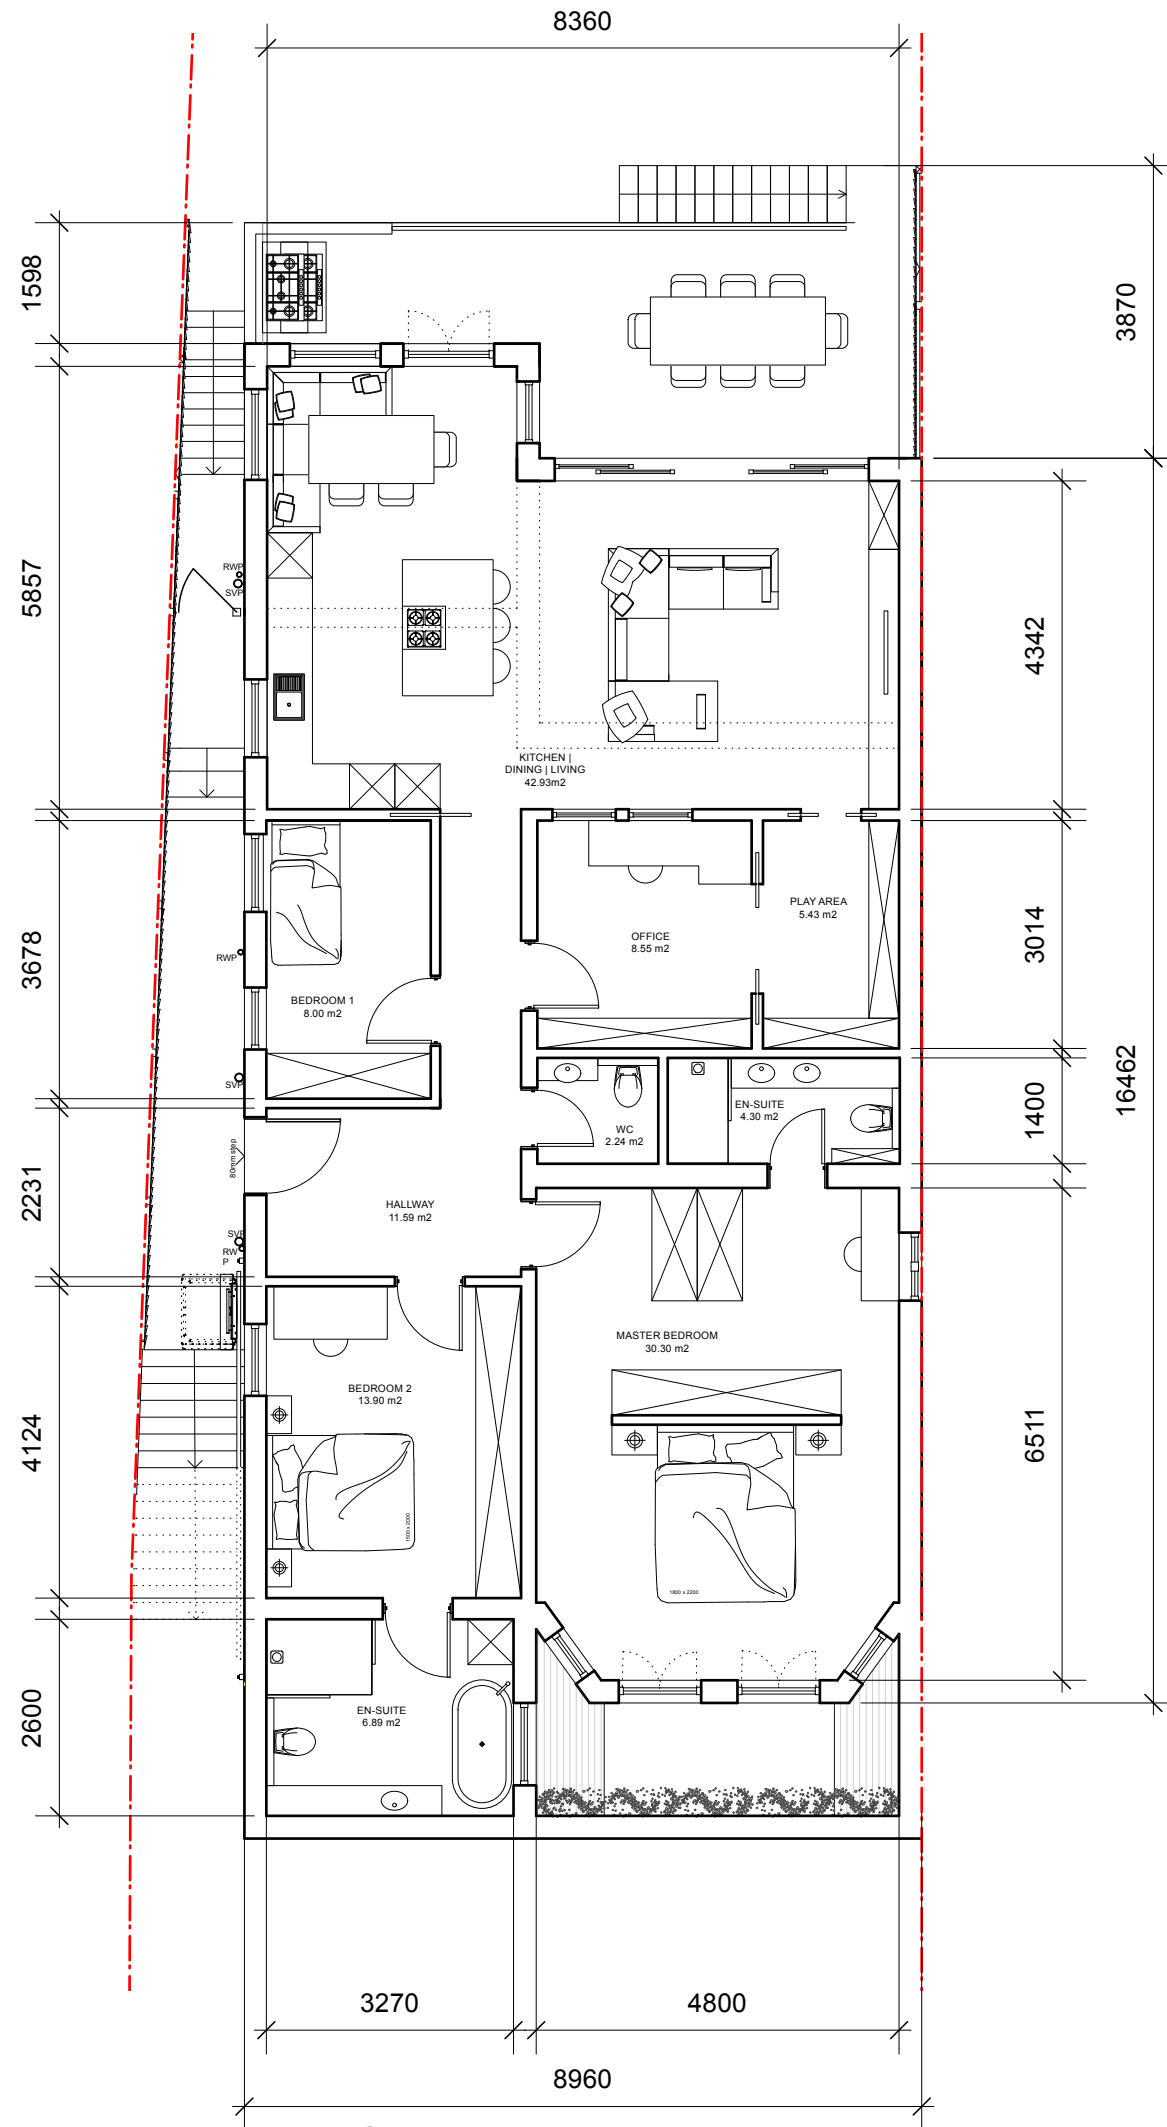

Proposed Lower Ground Floor Plan

00	15/04/2025	Initial issue	DS	DS
REV	DATE	COMMENT	DRW	CHK

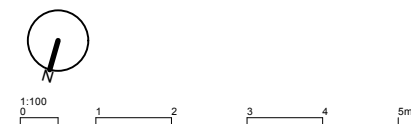


NOTES
These drawings are for planning purposes only. All dimensions indicated are subject to alterations on site. Confirm all dimensions prior to ordering materials and commencing construction.

My-architect


Busworks,
39-41 North Road,
London
N7 9DP
T 02030388753 E harry.molyneux@my-architect.io

PROJECT
8 Froggnal Lane, London, NW3 7DU
DRAWING
Lower Ground Floor Plans
SCALE
1:100 @ A3
STATUS
Planning

DRAWING No. 5331/02/401 P00
REVISION

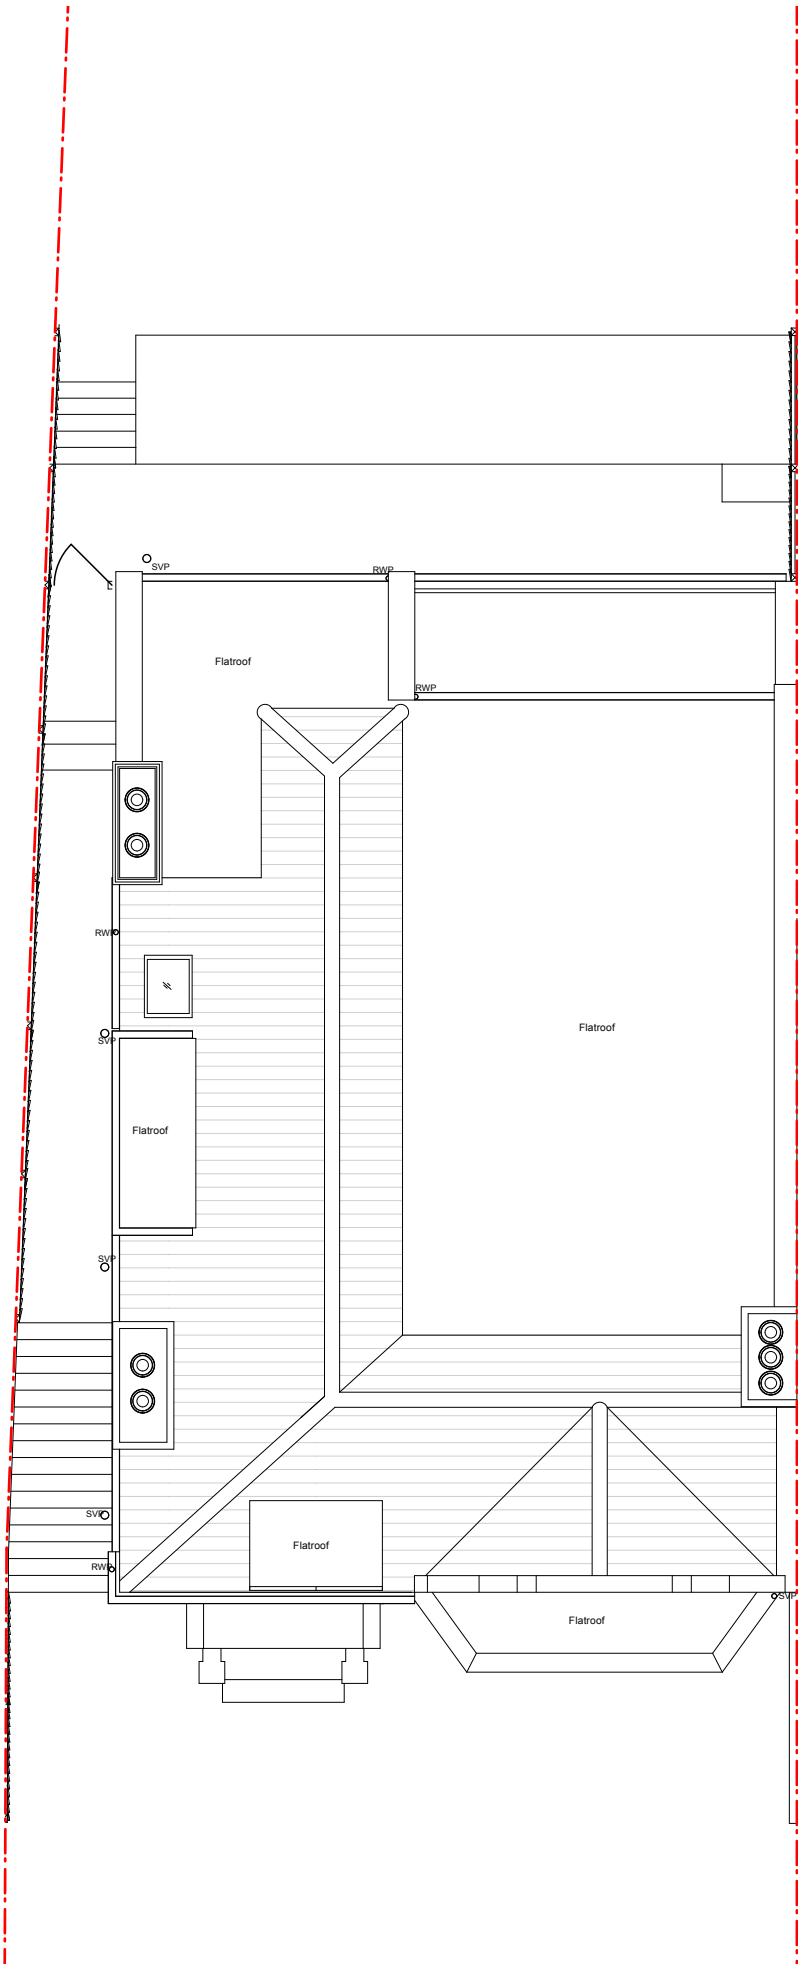


Existing Roof Plan

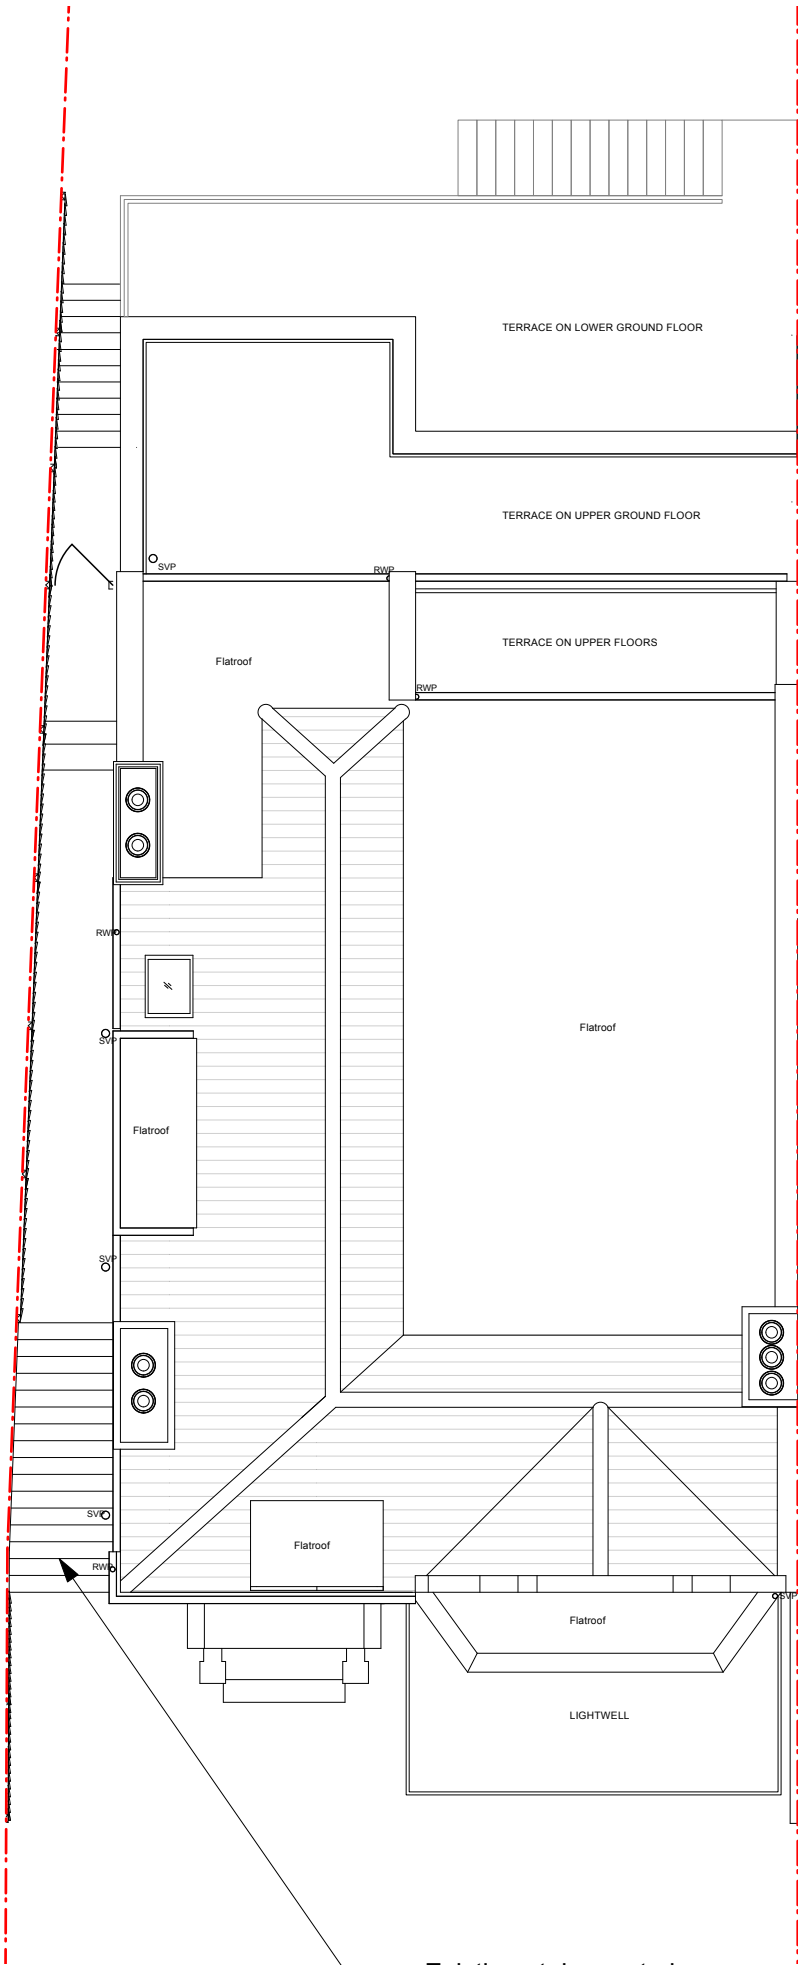

Proposed Roof Plan

00	15/04/2025	Initial issue	DS	DS
REV	DATE	COMMENT	DRW	CHK

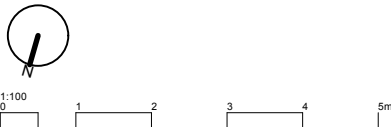


NOTES
These drawings are for planning purposes only. All dimensions indicated are subject to alterations on site. Confirm all dimensions prior to ordering materials and commencing construction.

My-architect


Busworks,
39-41 North Road,
London
N7 9DP
T 02030388753 E harry.molyneux@my-architect.io

PROJECT
8 Frognal Lane, London, NW3 7DU
DRAWING
Roof Plans
SCALE
1:100 @ A3
STATUS
Planning

DRAWING No. 5331/02/402 P00 REVISION

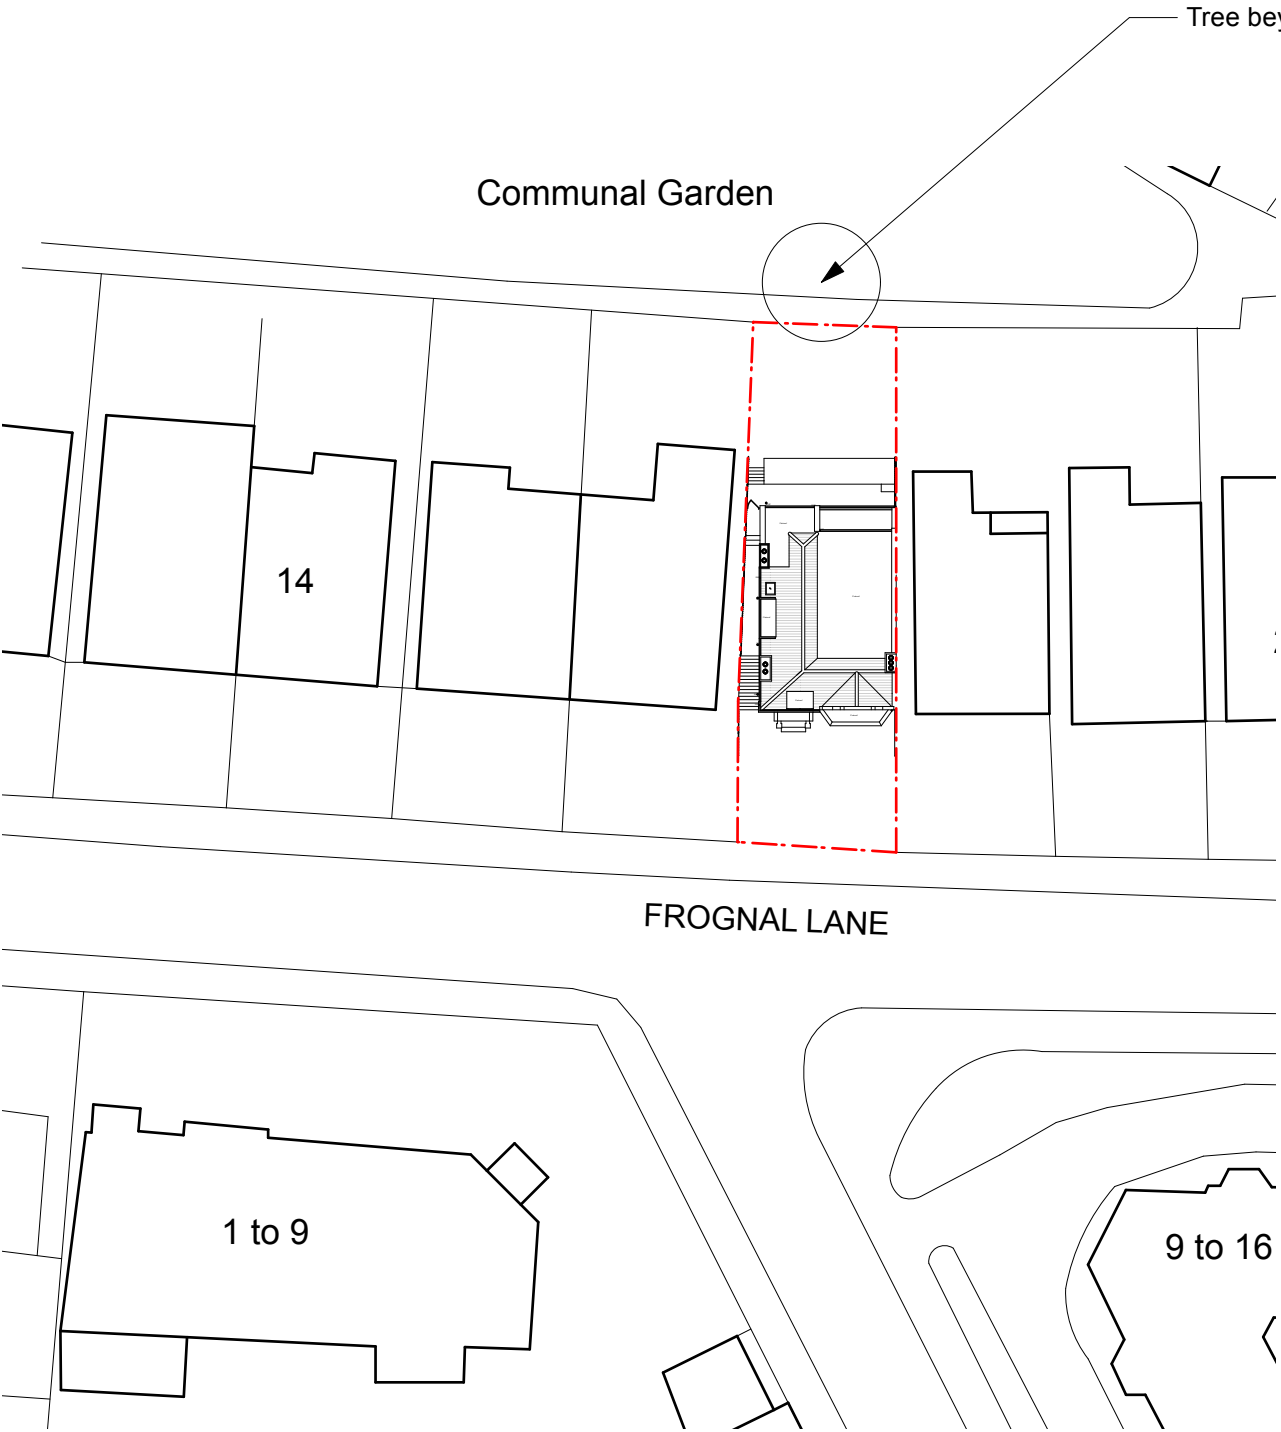


Existing Block Plan

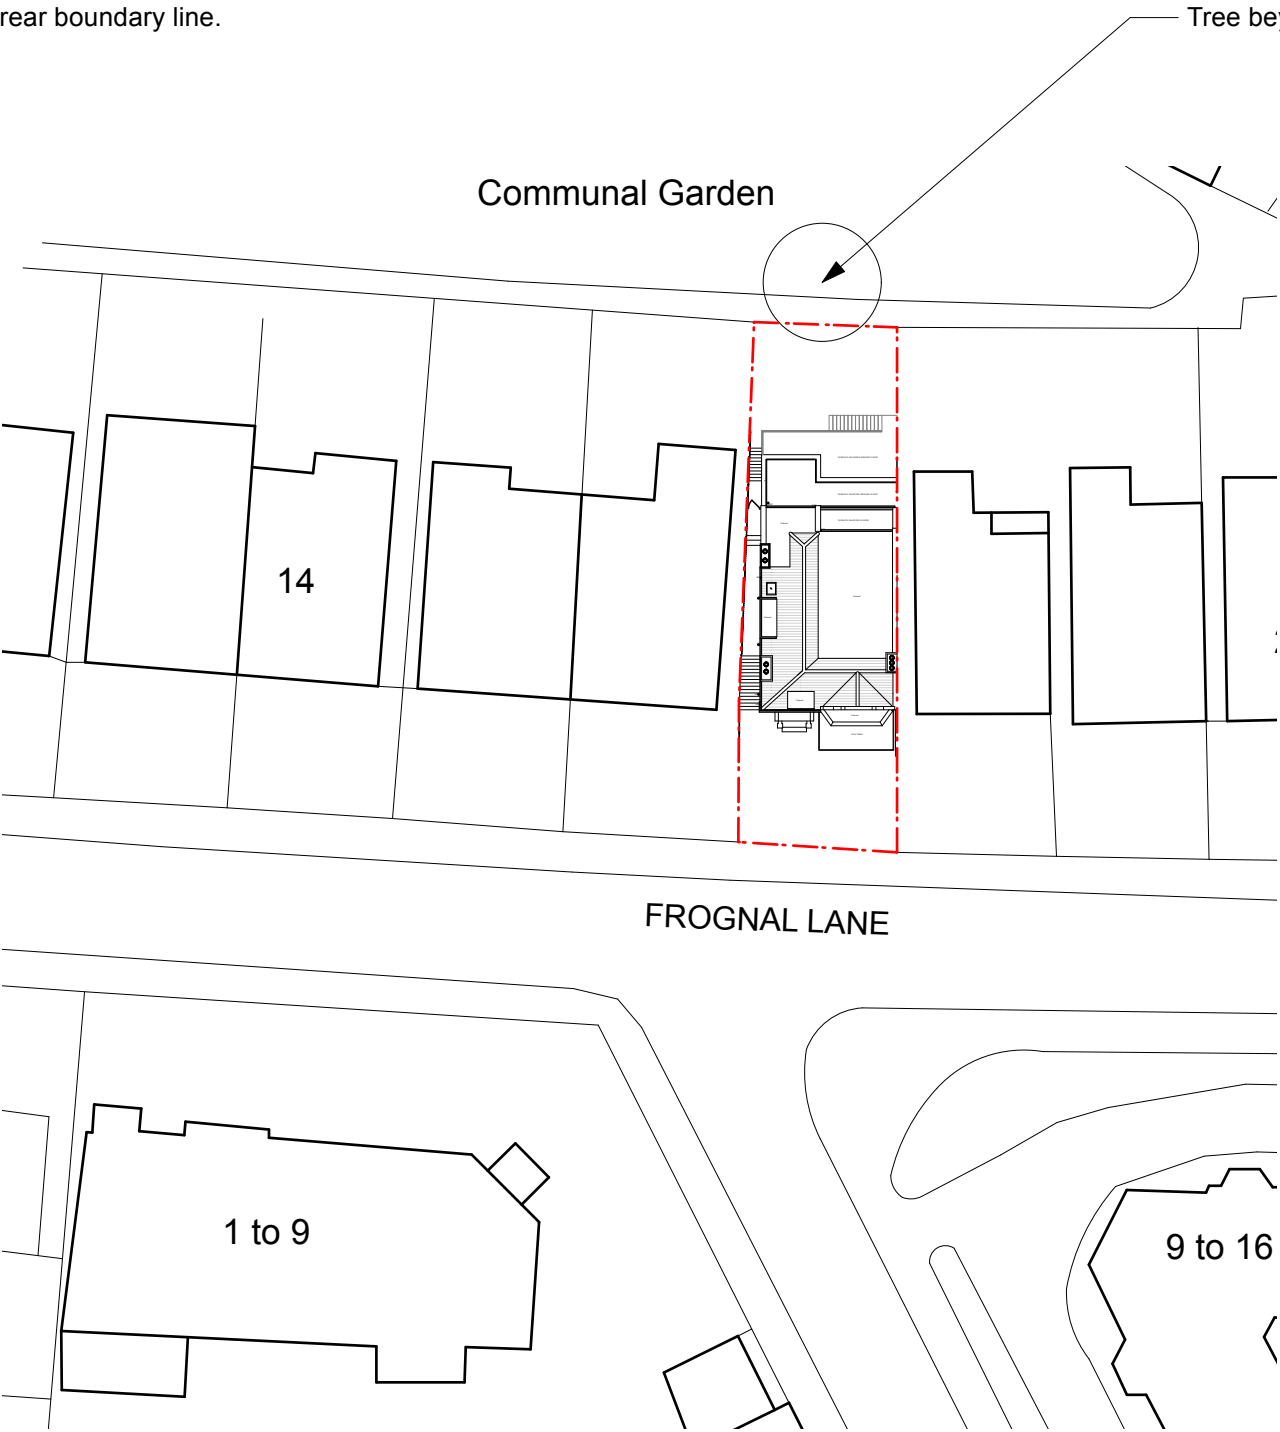

Proposed Block Plan

00	15/04/2025	Initial issue	DS	DS
REV	DATE	COMMENT	DRW	CHK

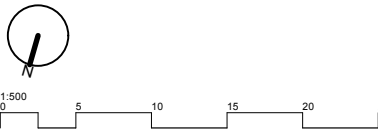

NOTES
These drawings are for planning purposes only. All dimensions indicated are subject to alterations on site. Confirm all dimensions prior to ordering materials and commencing construction.

My-architect

Busworks,
39-41 North Road,
London
N7 9DP
T 02030388753 E harry.molyneux@my-architect.io

PROJECT
8 Frognal Lane, London, NW3 7DU
DRAWING
Block Plans
SCALE
1:500 @ A3
STATUS
Planning

DRAWING No. REVISION
5331/01/500 P00