



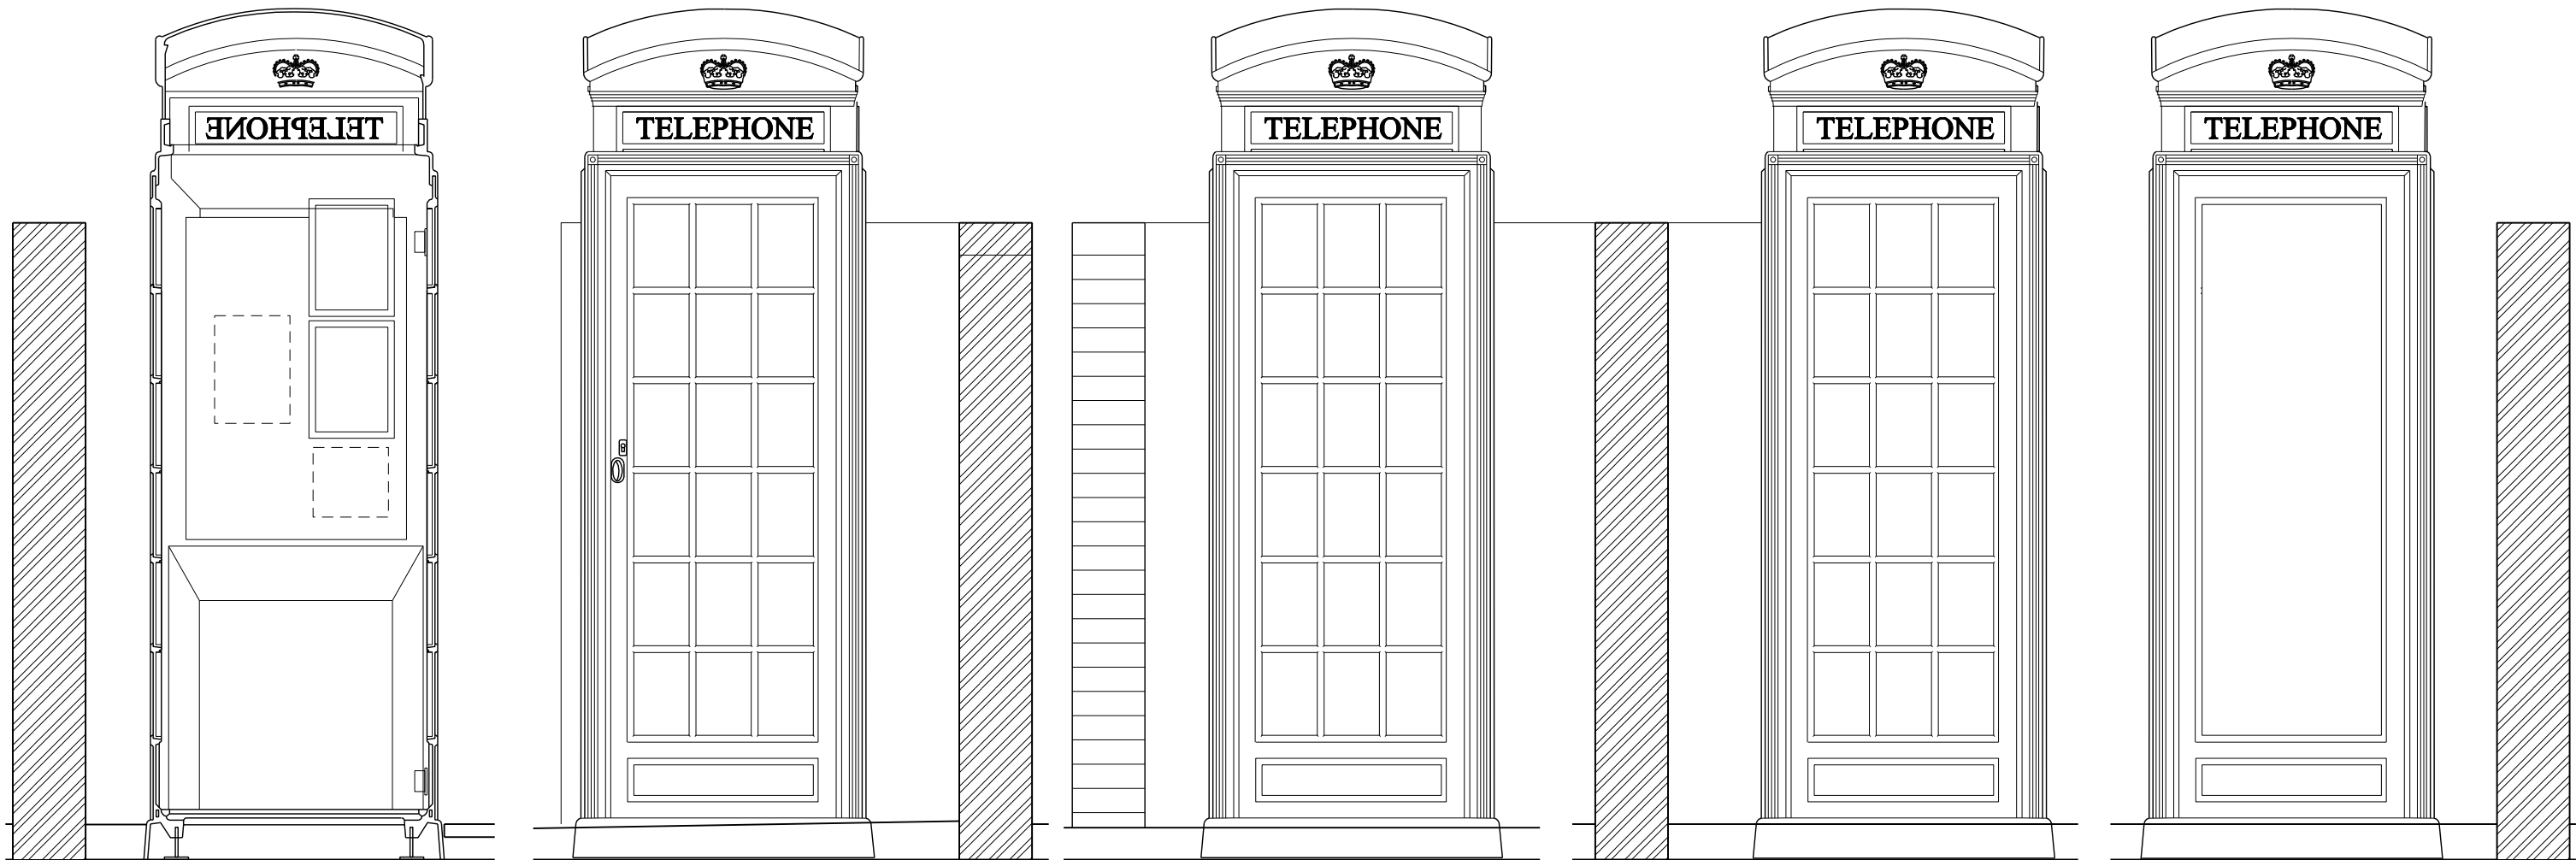

01 173-1101 SECTION AA 02 173-1101 SOUTH (DOOR) ELEVATION 03 173-1101 WEST ELEVATION 04 173-1101 NORTH ELEVATION 05 173-1101 EAST (REAR) ELEVATION

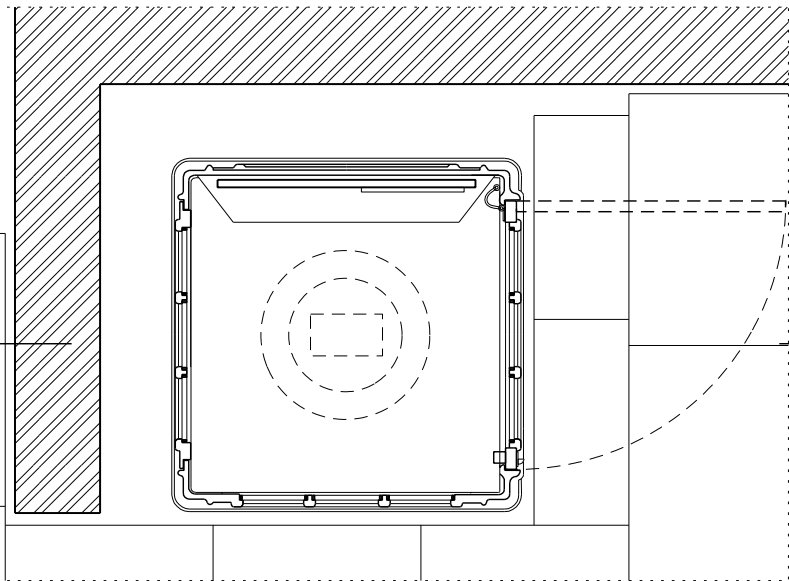


06 173-1101 PLAN 1:20 @ A3 05 173-1101 BLOCK PLAN 1:500 @A3



EXISTING TELEPHONE PATRICING




EXISTING HANDLE AND LOCK

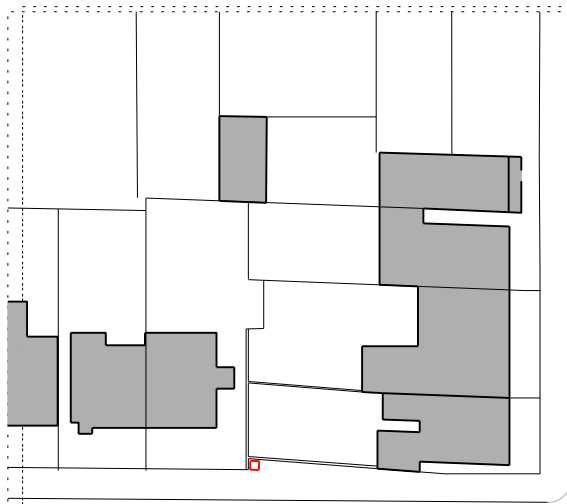

LAURIER ROAD

BOSCASTLE ROAD

PLANNING LISTED BUILDING CONSENT

 

P	11.04.25	PLANNING LISTED BUILDING CONSENT
REV	DATE	DESCRIPTION

JOB PHONEBOX OUTSIDE 1A LAURIER RD LOND FOR RESIDENTS of SOLDIERS ARTS ACADEMY		TITLE EXISTING DRAWINGS				
© 55A Rochester Pl London NW1 8JU www.richardkeep.com info@richardkeep.com		DRAWN	DATE 11.04.25	JOB NO 173	DWG 1101	REV P
CONTRACTOR TO CHECK ALL DIMENSIONS ON SITE DO NOT SCALE SPECIFICATION TO TAKE PRECEDENCE OVER DRAWINGS AND DETAILS		CHECK	SCALE 1:10@A1 1:20@A3			DATE 11.04.25