


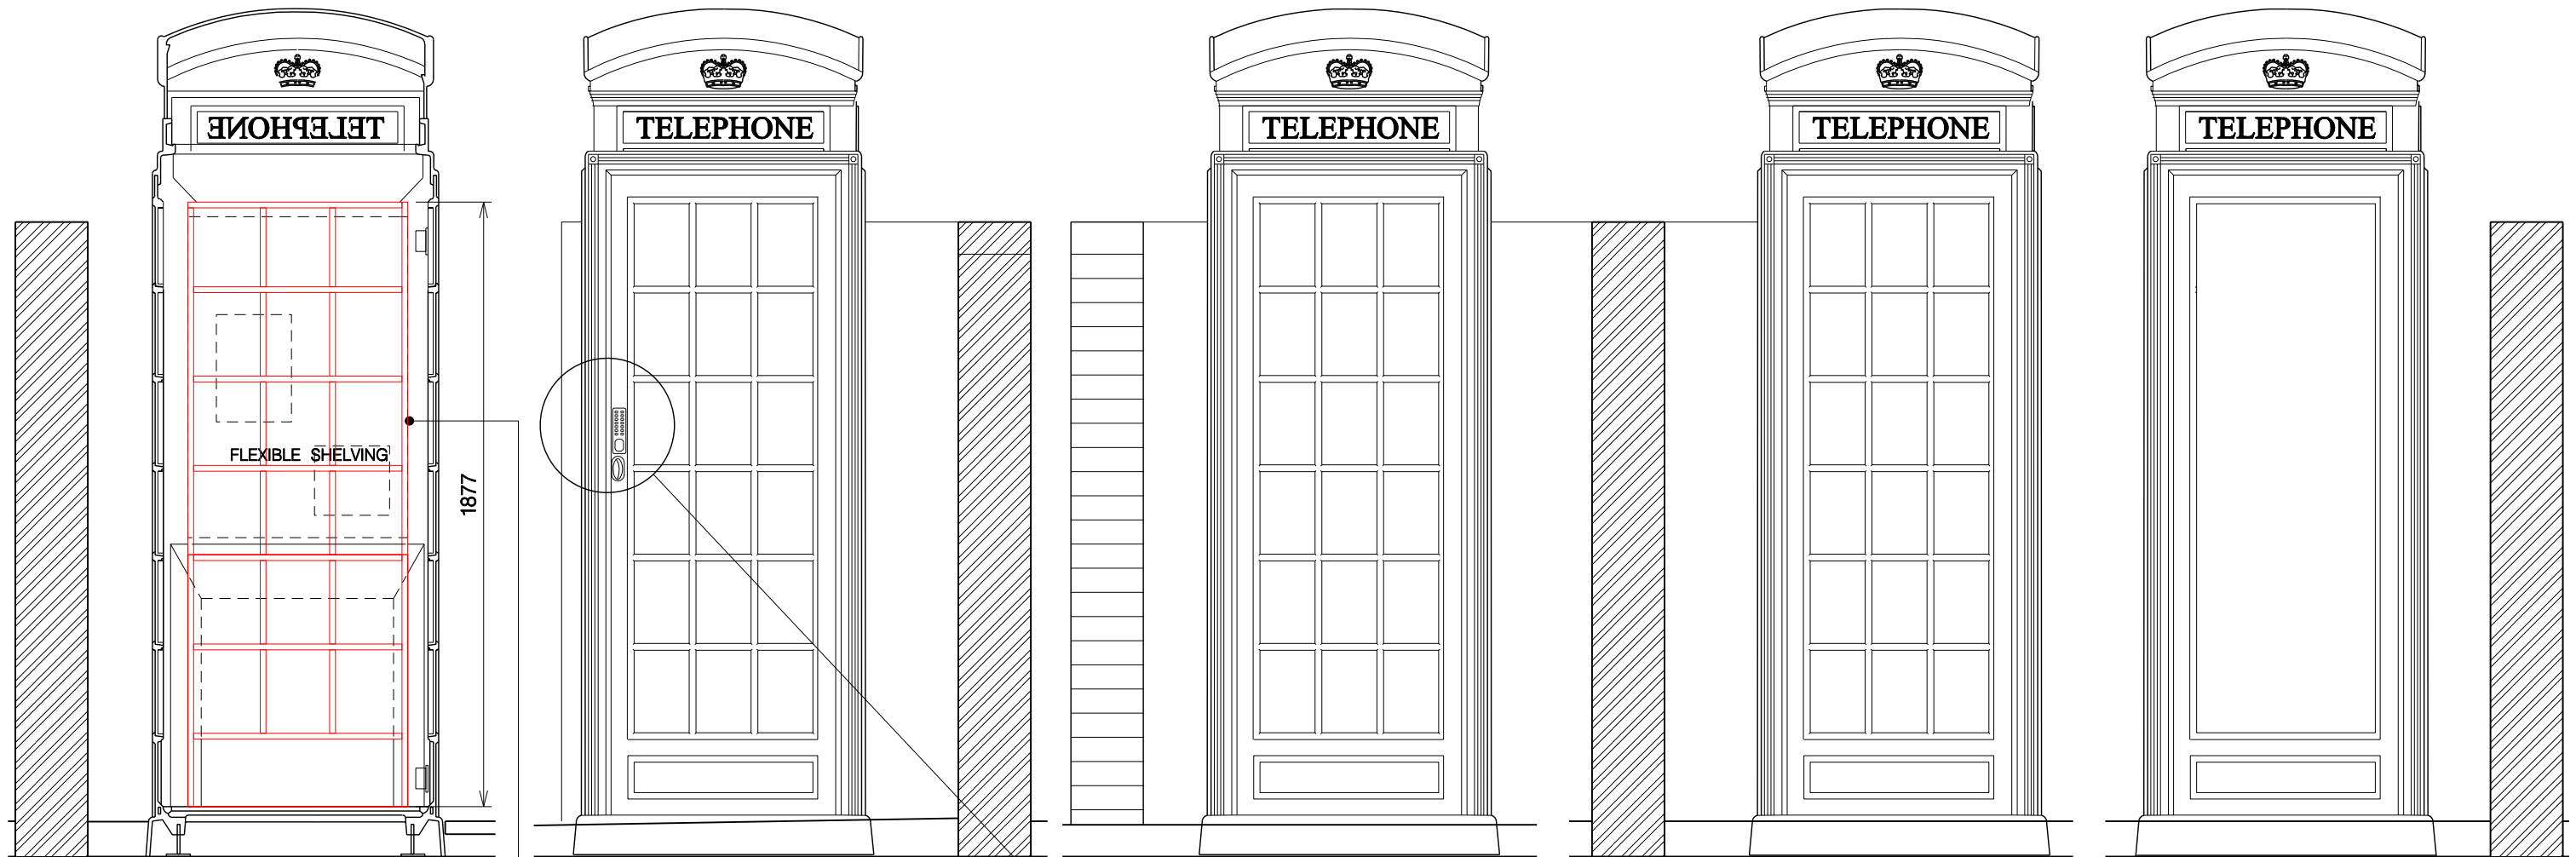


01 173-1101 SECTION AA

02 173-1101 SOUTH (DOOR) ELEVATION

03 173-1101 WEST ELEVATION

04 173-1101 NORTH ELEVATION

05 173-1101 EAST (REAR) ELEVATION

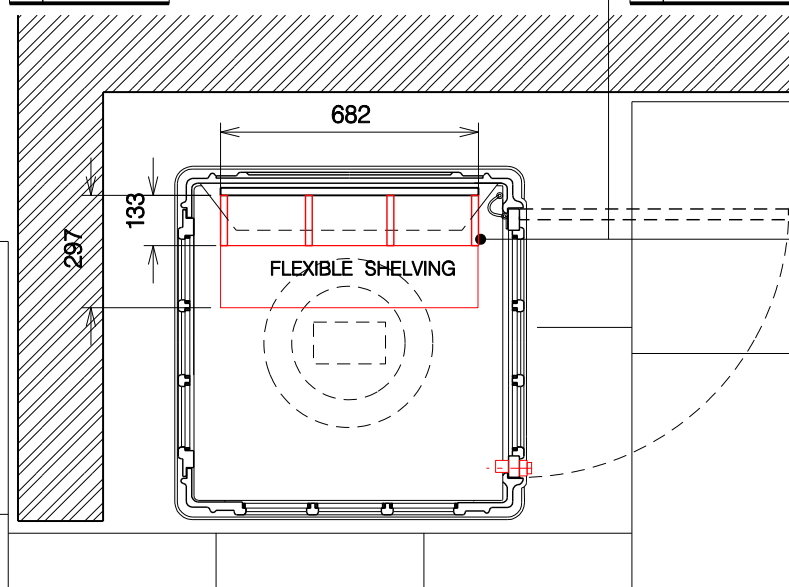

06 173-1101 PLAN 1:20 @A3

Bespoke painted shelving system with flexible shelves to allow for a number of different community uses.

- These might include:
- Book shelves
 - Plant Storage
 - Art display

Shelving in painted timber fixed to existing telephone patricing and to be readily removable for alternative uses.


Existing lock to be replaced with combination lock to allow community use for those with the code in order to prevent antisocial behaviour which has been regular problem with the phone box.



COMBINATION LOCK




EXISTING HANDLE AND LOCK

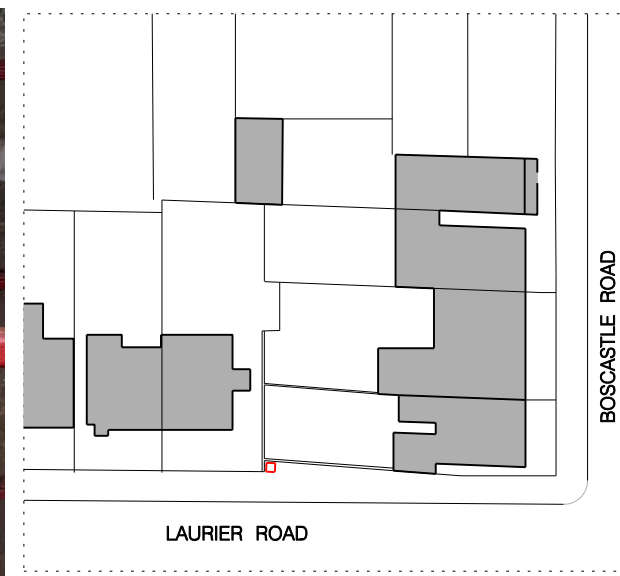

05 173-1101 BLOCK PLAN 1:500 @ A3

PLANNING LISTED BUILDING CONSENT

 

P	11.04.25	PLANNING LISTED BUILDING CONSENT
REV	DATE	DESCRIPTION

JOB PHONEBOX OUTSIDE 1A LAURIER RD LOND FOR RESIDENTS of SOLDIERS ARTS ACADEMY		TITLE PROPOSED DRAWINGS				
© 55A Rochester Pl London NW1 9JU www.richardkeep.com info@richardkeep.com		DRAWN	DATE 11.04.25	JOB NO 173	DWG 1201	REV P
CONTRACTOR TO CHECK ALL DIMENSIONS ON SITE DO NOT SCALE SPECIFICATION TO TAKE PRECEDENCE OVER DRAWINGS AND DETAILS		CHECK	SCALE 1:10@A1 1:20@A3			DATE 11.04.25