



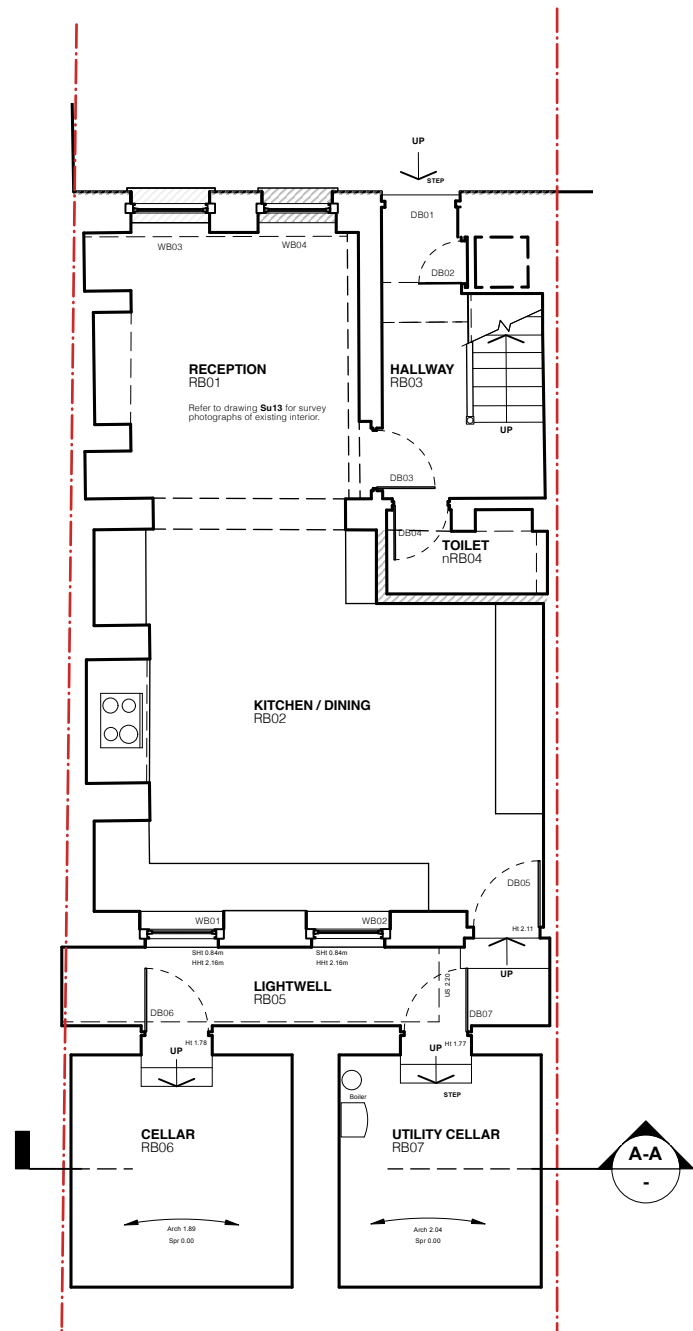

EXISTING FLOOR PLAN
@ 1:100

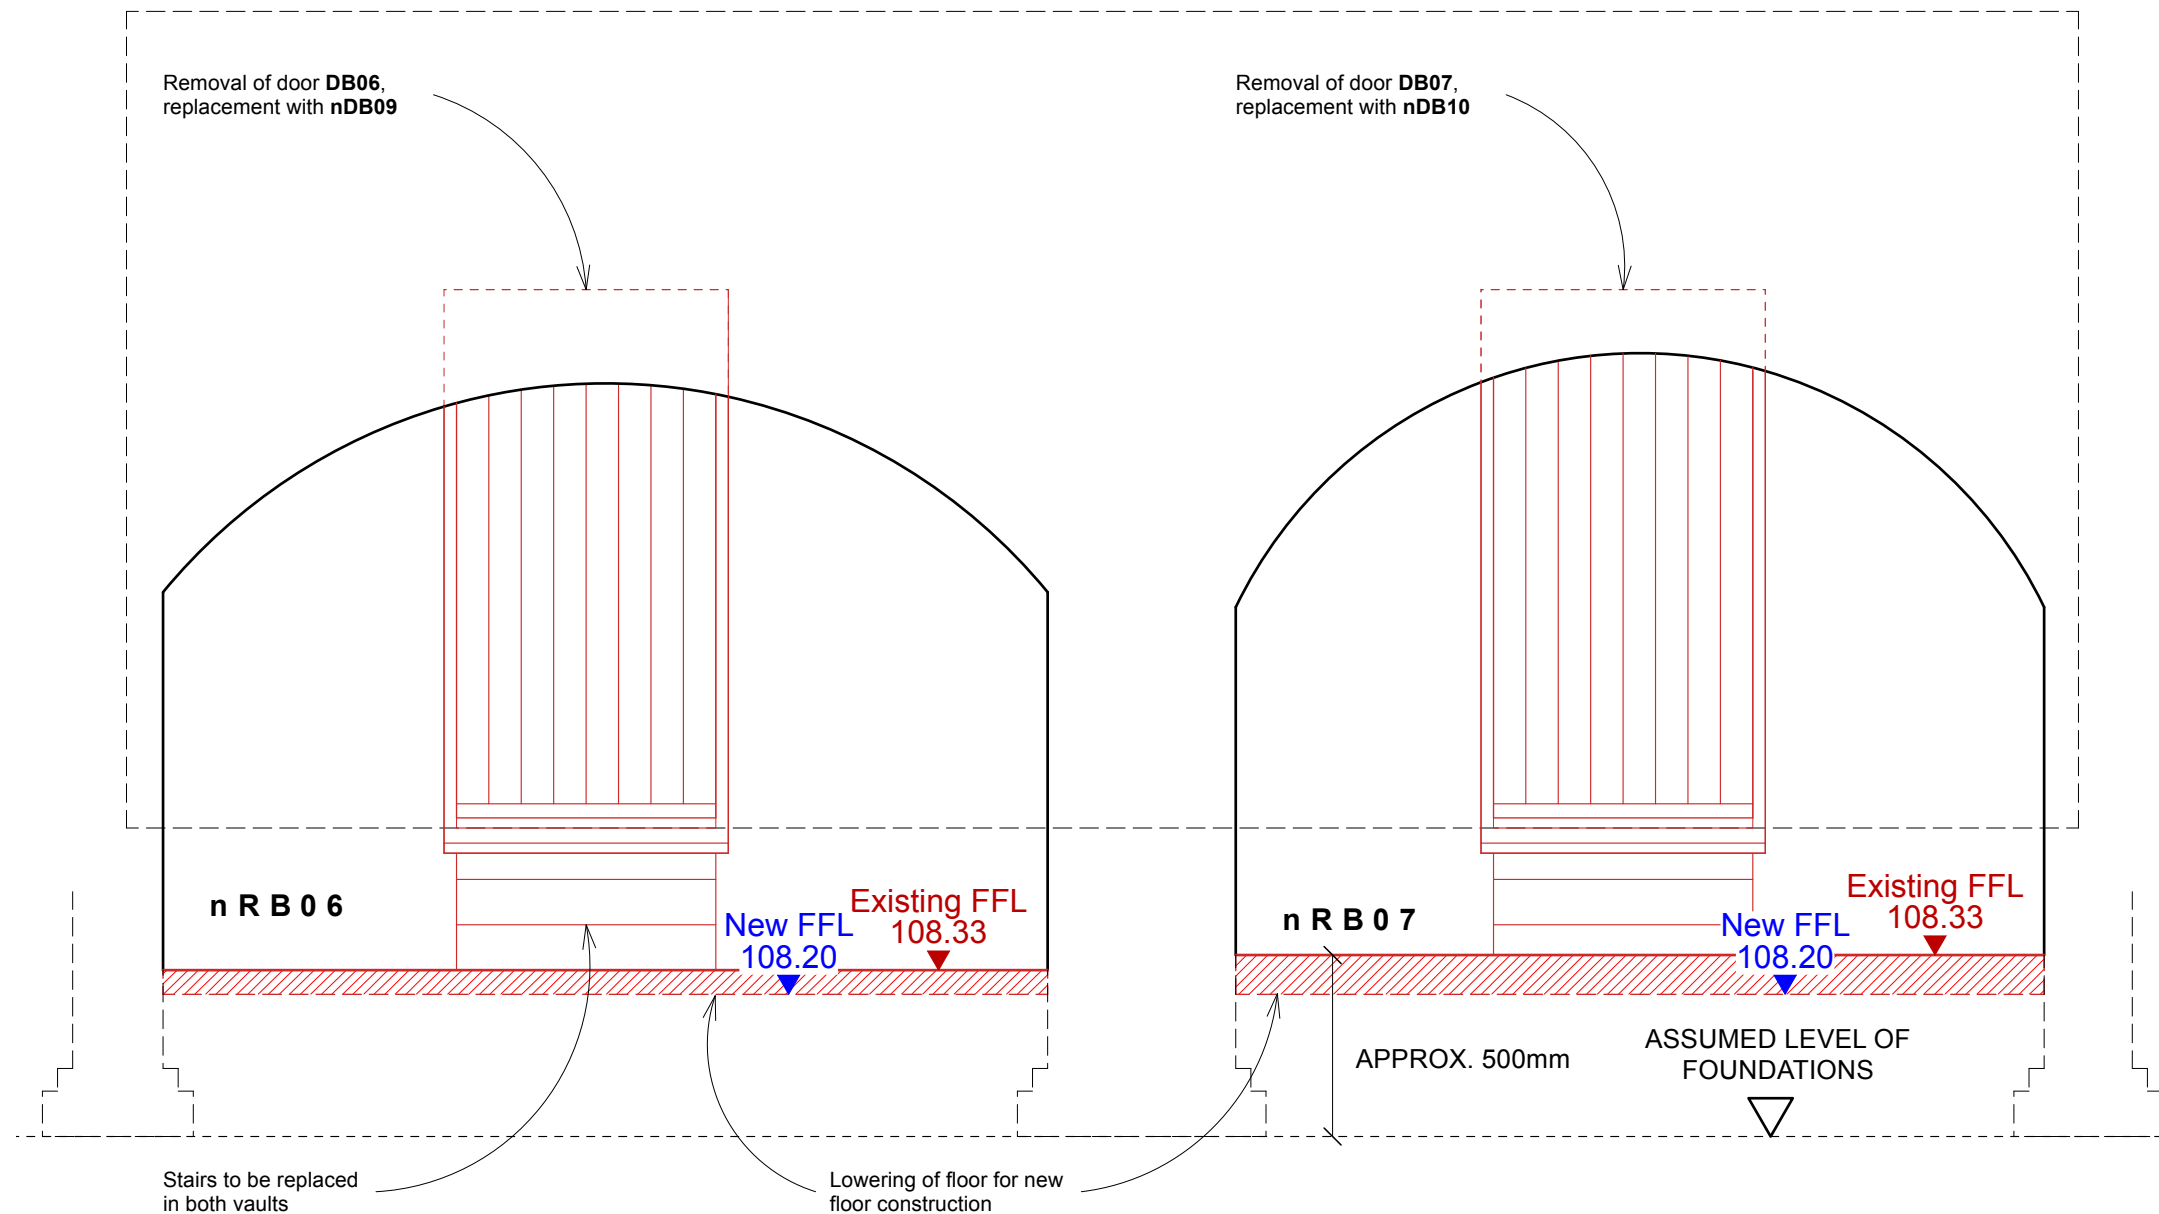

SECTION A, DEMOLITION @ 1:25

EXISTING LOWER GROUND VAULTS



Scale 1:25

Butler Hegarty Architects
Unit 3.2, Islington Studios, 159-163 Marlborough Road, London, N19 4NF
tel: 020 72638933 email: mail@butlerhegartyarchitects.co.uk



12 New End
Title: Existing Lower Ground Vaults
Drawing No: 0422322-0.006 Scale 1:50 @ A3