




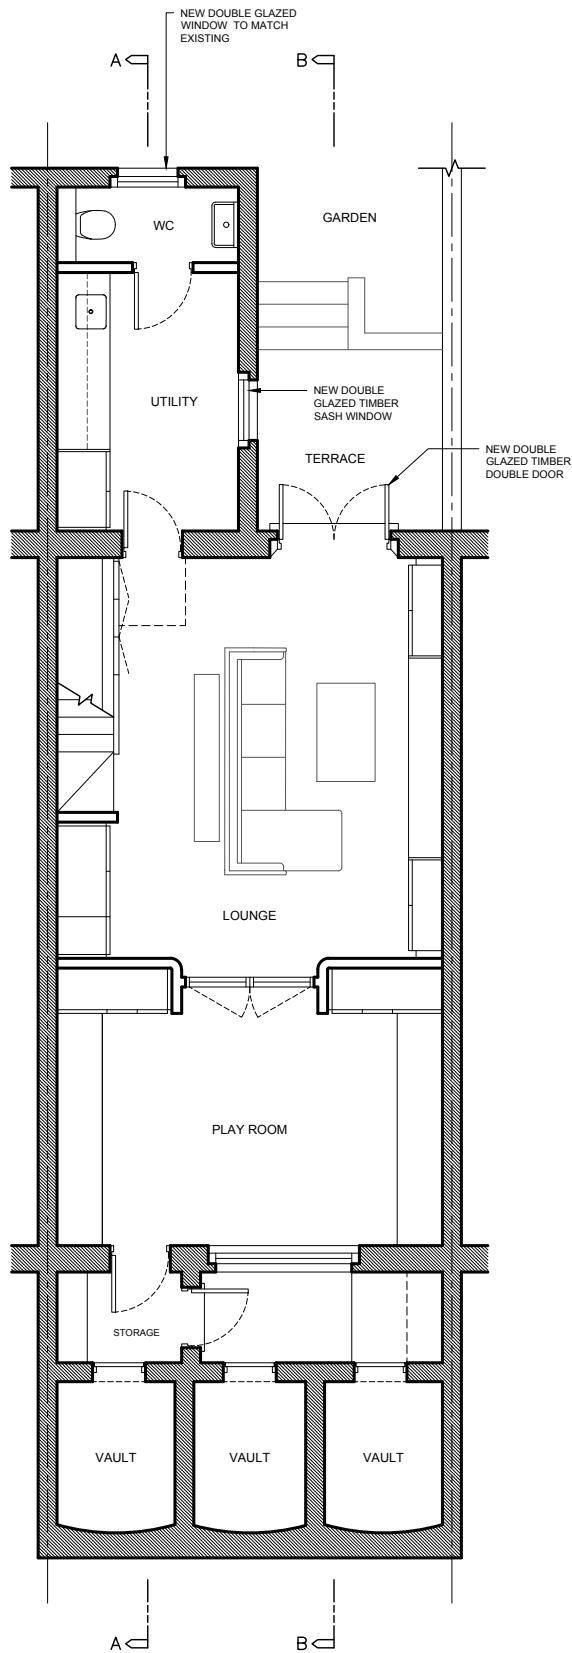


PROPOSED LOWER GROUND FLOOR PLAN
SCALE 1:100

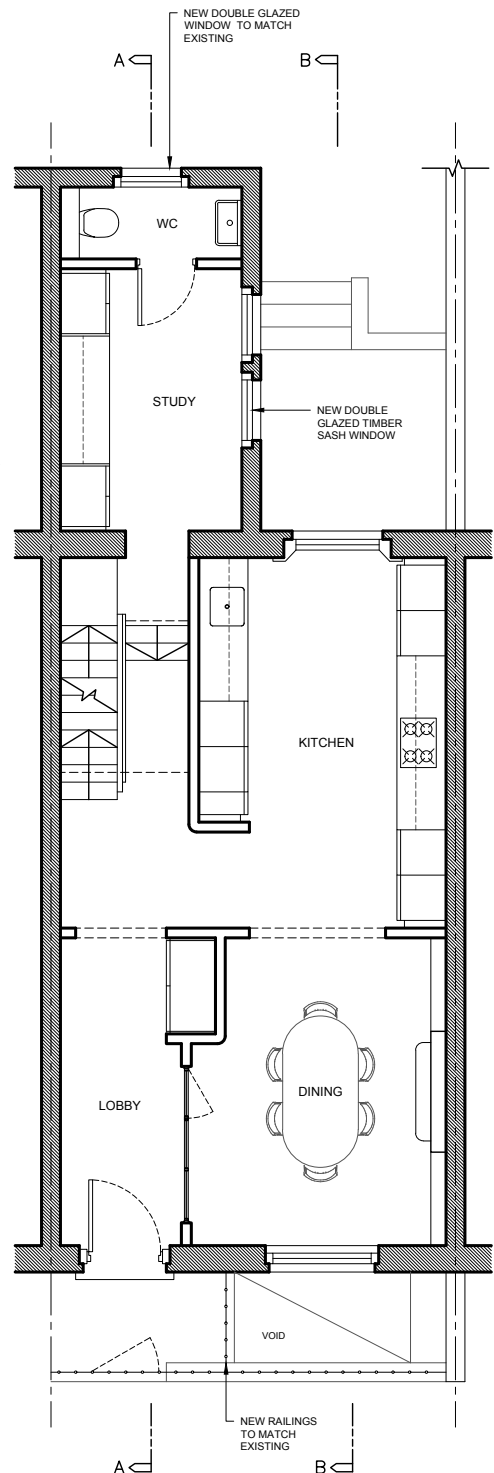


PROPOSED GROUND FLOOR PLAN
SCALE 1:100

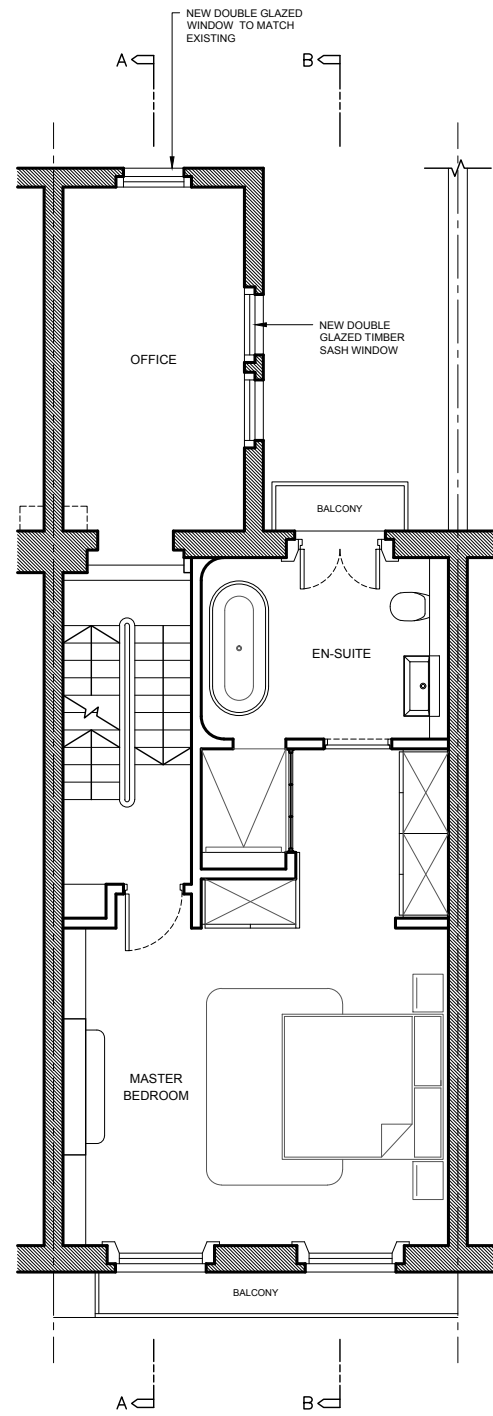



PROPOSED FIRST FLOOR PLAN
SCALE 1:100

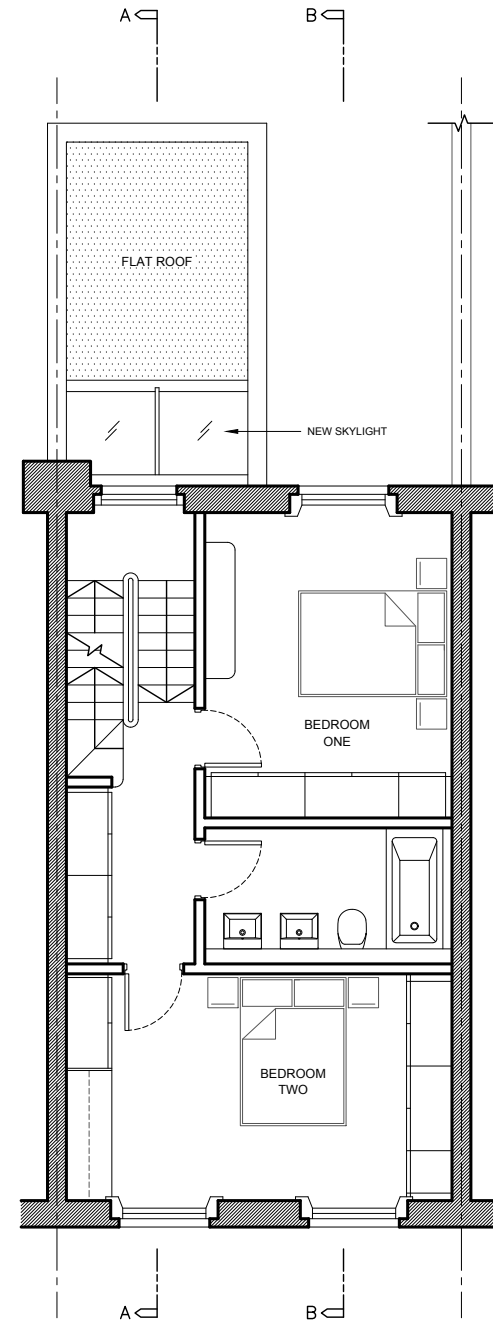

PROPOSED SECOND FLOOR PLAN
SCALE 1:100

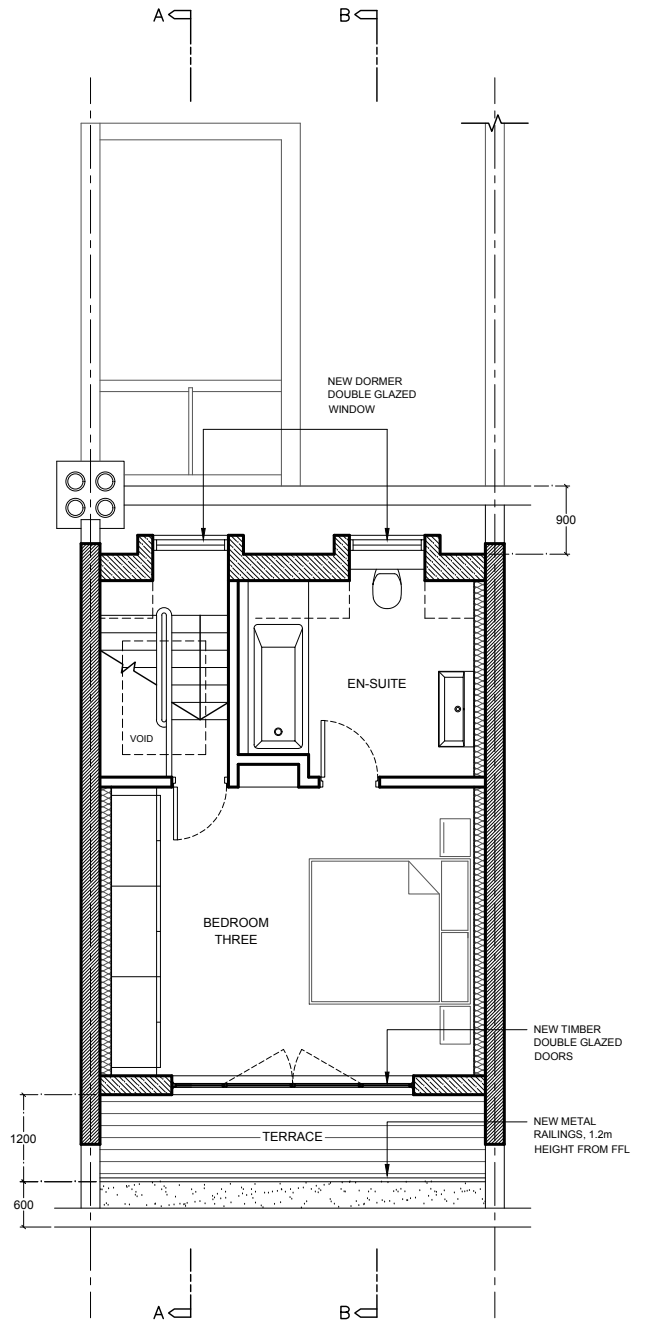

PROPOSED LOFT PLAN
SCALE 1:100

 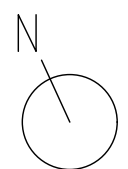

PROPOSED FLOOR PLANS

PROJECT:
100 GLOUCESTER AVENUE

DATE: 15.04.25
REVISION: 01
SCALE: 1:100 @ A3
PROJECT: 038

DRAWING NUMBER:
100GA_04_PP

DRAWING STATUS:

UNLESS OTHERWISE STATED, THIS DRAWING IS FOR
INFORMATION ONLY

DO NOT SCALE. USE FIGURED DIMENSIONS ONLY.