


The contractor is responsible to ensure that no products are to be utilised that do not comply with relevant British and/or European Standards and/or Codes of Practice, COSHH Regulations, Construction Regulations, or which are known or suspected at the time of product selection and/or construction to be deleterious to health and safety or to the durability of the work or not in accordance with good building practices.

The contractor is responsible for checking dimensions, tolerances, levels and references. This drawing/model is to be read in conjunction with all relevant Other Project Team Members' or specialists' drawings/models/any Federated Model. Any discrepancy is to be notified to Baily Garner LLP and is to be rectified before proceeding with the works on site or shop drawings. Where an item is covered by drawings to different scales, the larger scale drawing is to be worked to.

Any rights (including copyright) in this drawing/model and any proprietary work contained therein belong to Baily Garner LLP and may only be used in accordance with the licence granted to the Employer and with attribution to Baily Garner LLP.


The drawing to be read in conjunction with: Document Suitability Codes page or at www.bailygarner.co.uk/disclaimer/

Roof Plan

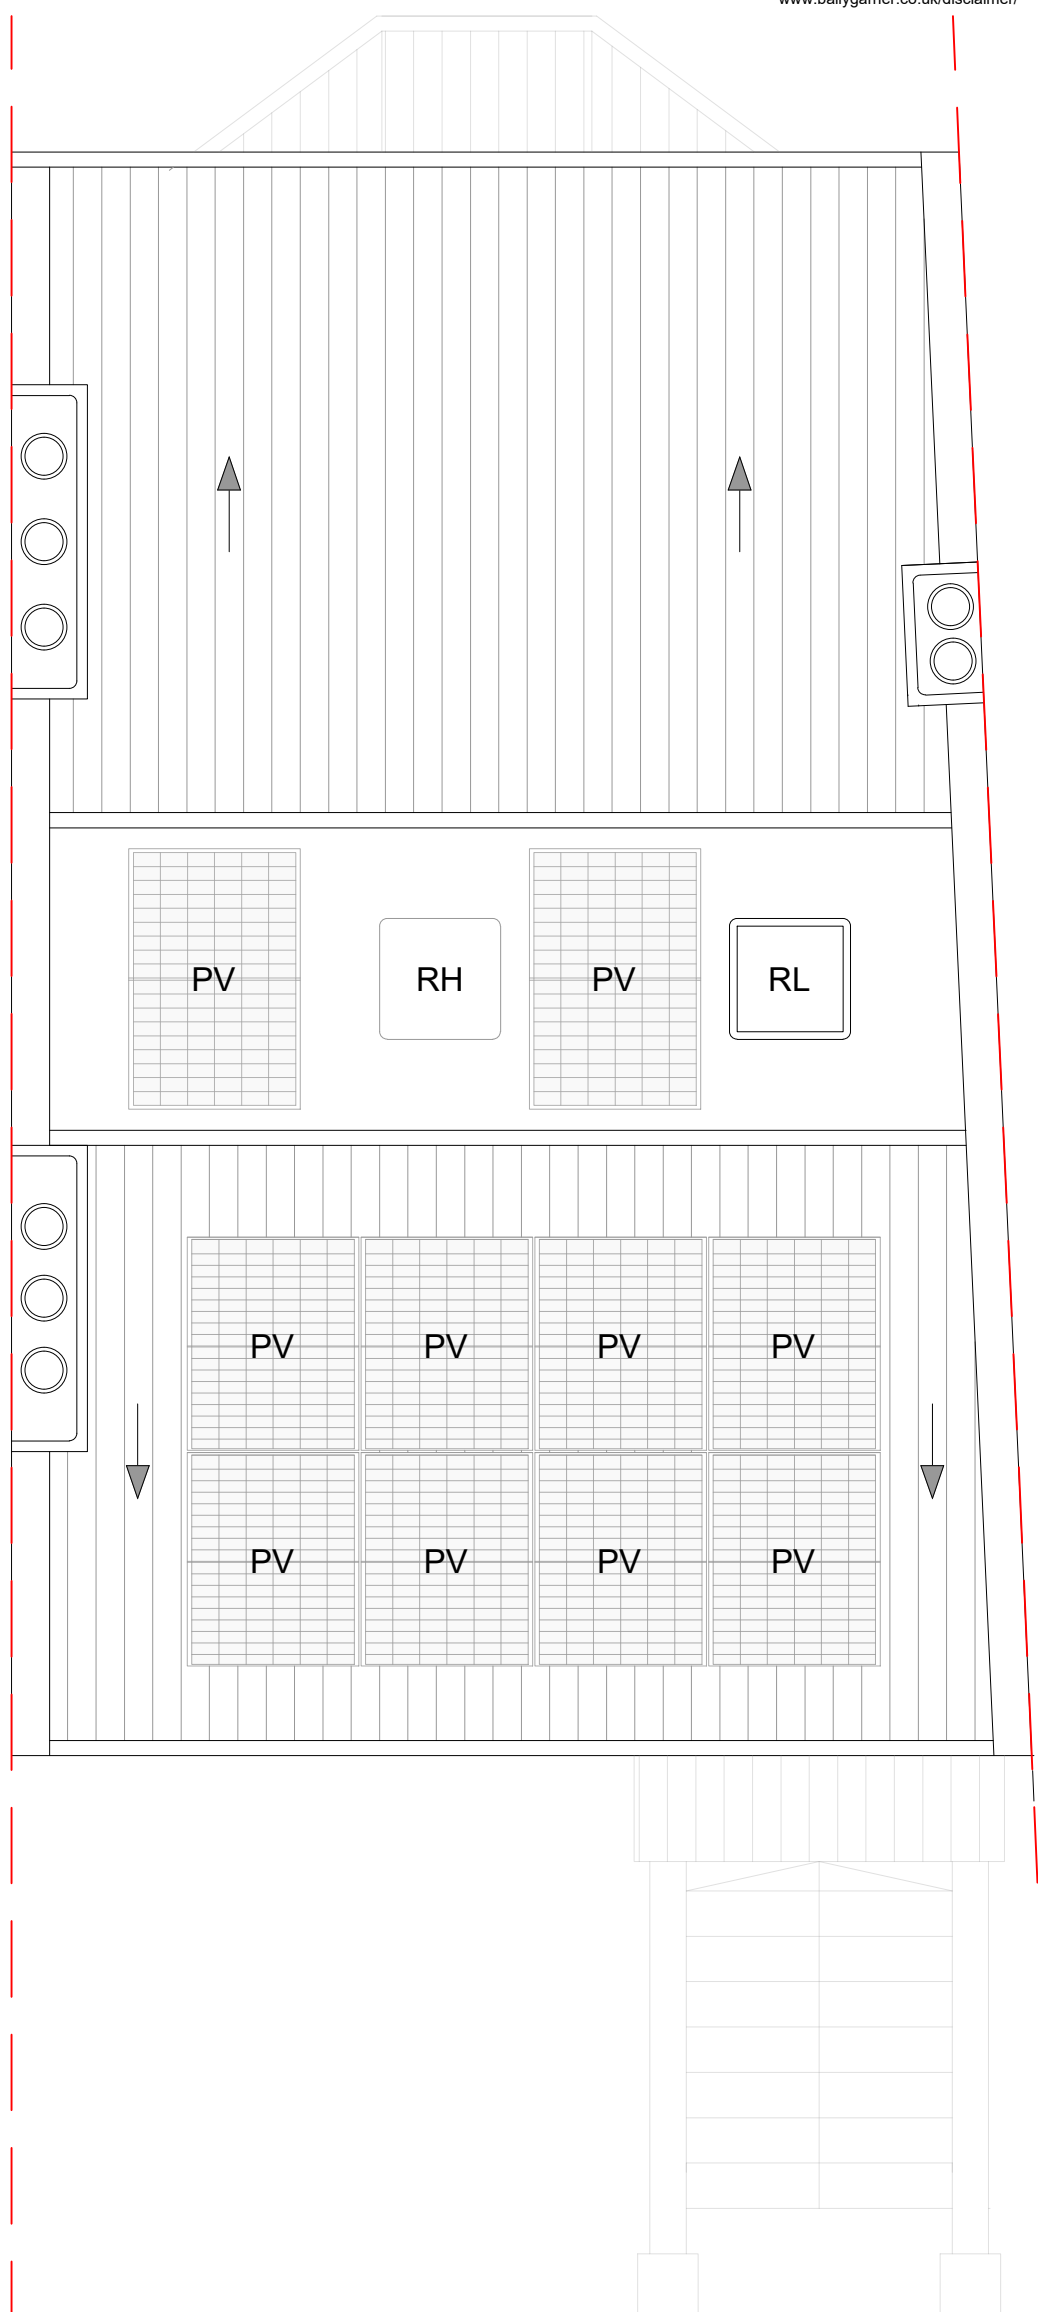


KEY:

PV - Photovoltaic Panel
RL - Roof Light
RH - Roof Hatch

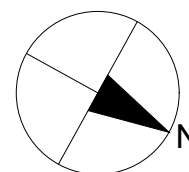

SCALE BAR 1:50

 

37A & 37B Oseney Crescent, NW5 2BE
Existing Roof Plan

CLIENT NAME
LB of Camden

PROJECT NAME
Retrofit Assessments

PROJECT ADDRESS
Flat A & B 37 Oseney Crescent
London
NW5 2BE

DRAWING TITLE
Existing Roof Plan

SUITABILITY CODE
Tender

SCALE
1:50@A3

DRAWN
AO

CHECKED
BLR

APPROVED
BLR

DATE
03/2025

PROJ NO
35121

AUTHOR
BG

VOLUME
01

LEVEL

DOCTYP

ROLE
D

DRW NO
P610

REV STAT

REV NO
01



LONDON HEAD OFFICE
146-148 ELTHAM HILL
LONDON SE9 5DY
t. 020 8294 1000
e. general@bailygarner.co.uk