



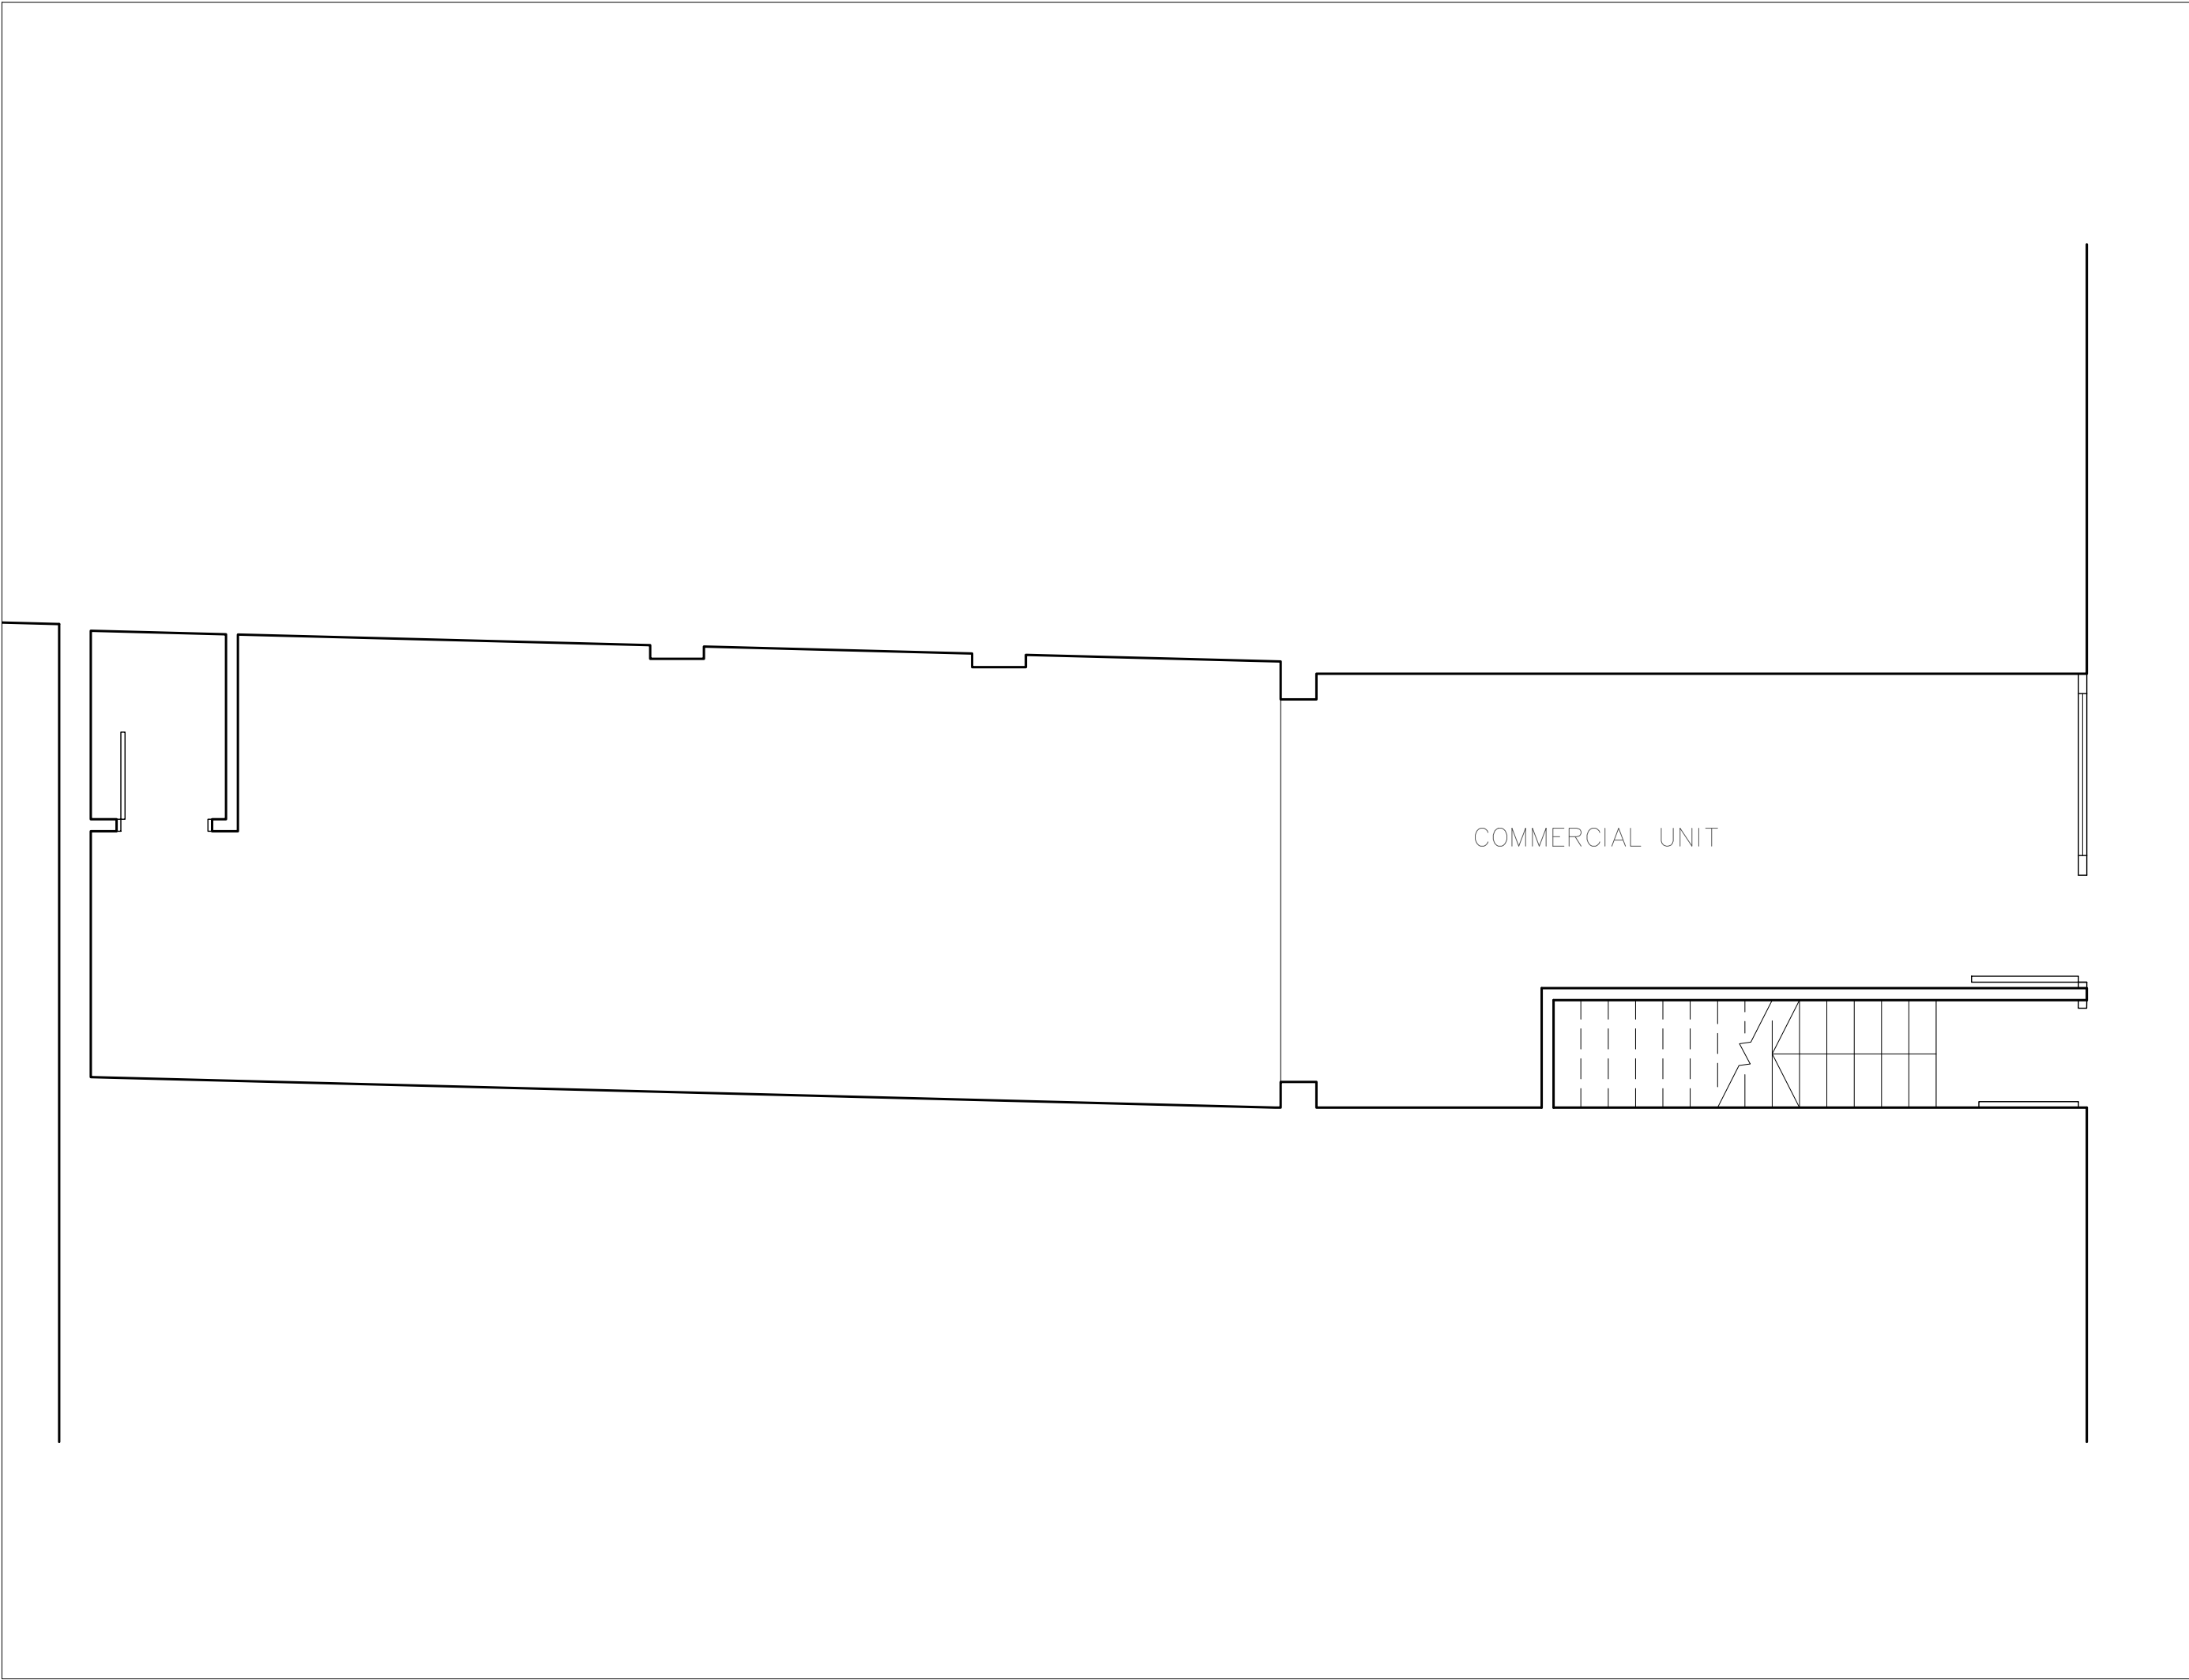

Martin Evans Architect® 49 Stoneleigh Terrace London N19 5TZ		
JOB 147 Highgate Road London NW5 1LJ		
TITLE Ground Floor		
DATE	6.3.2025	
SCALE	1: 50	A3
DRAWN	D. B	
NUMBER HIG – PL – EX – 01		

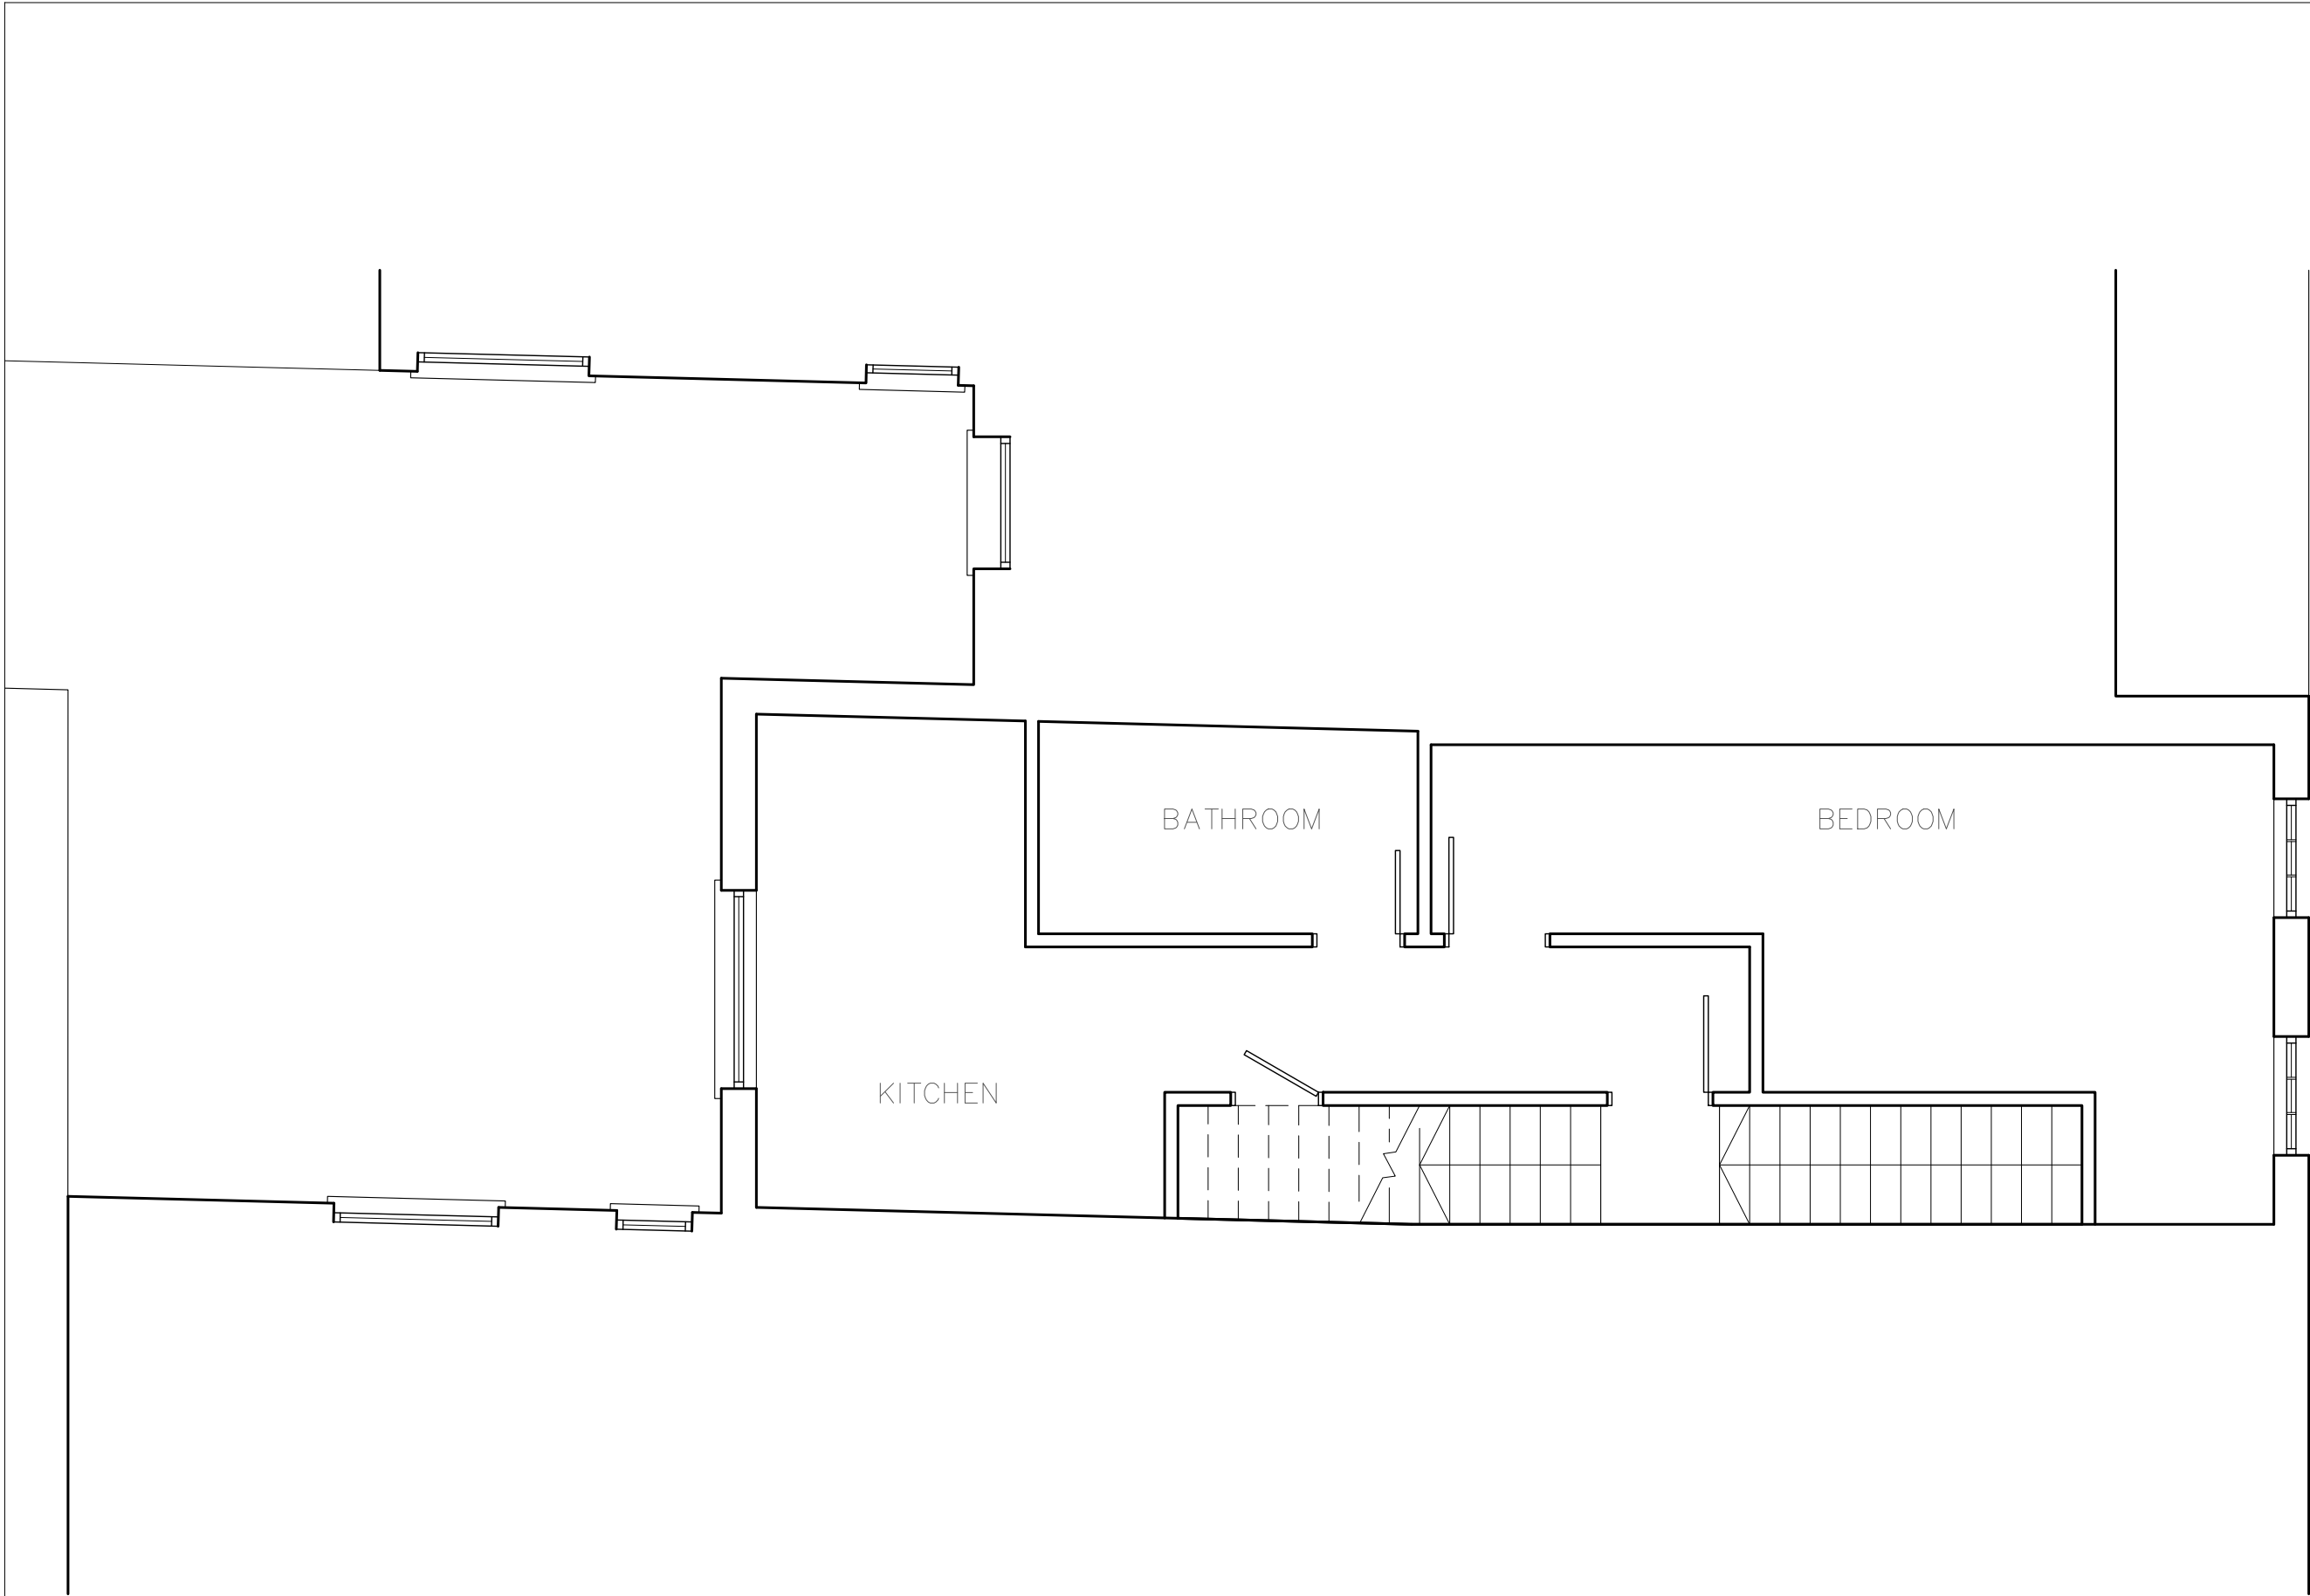


Martin Evans
Architect®
49 Stoneleigh Terrace
London
N19 5TZ

JOB
147 Highgate Road
London
NW5 1LJ


TITLE
First Floor

DATE	6.3.2025	
SCALE	1:50	A3
DRAWN	D.B	

NUMBER HIG – PL – EX – 02

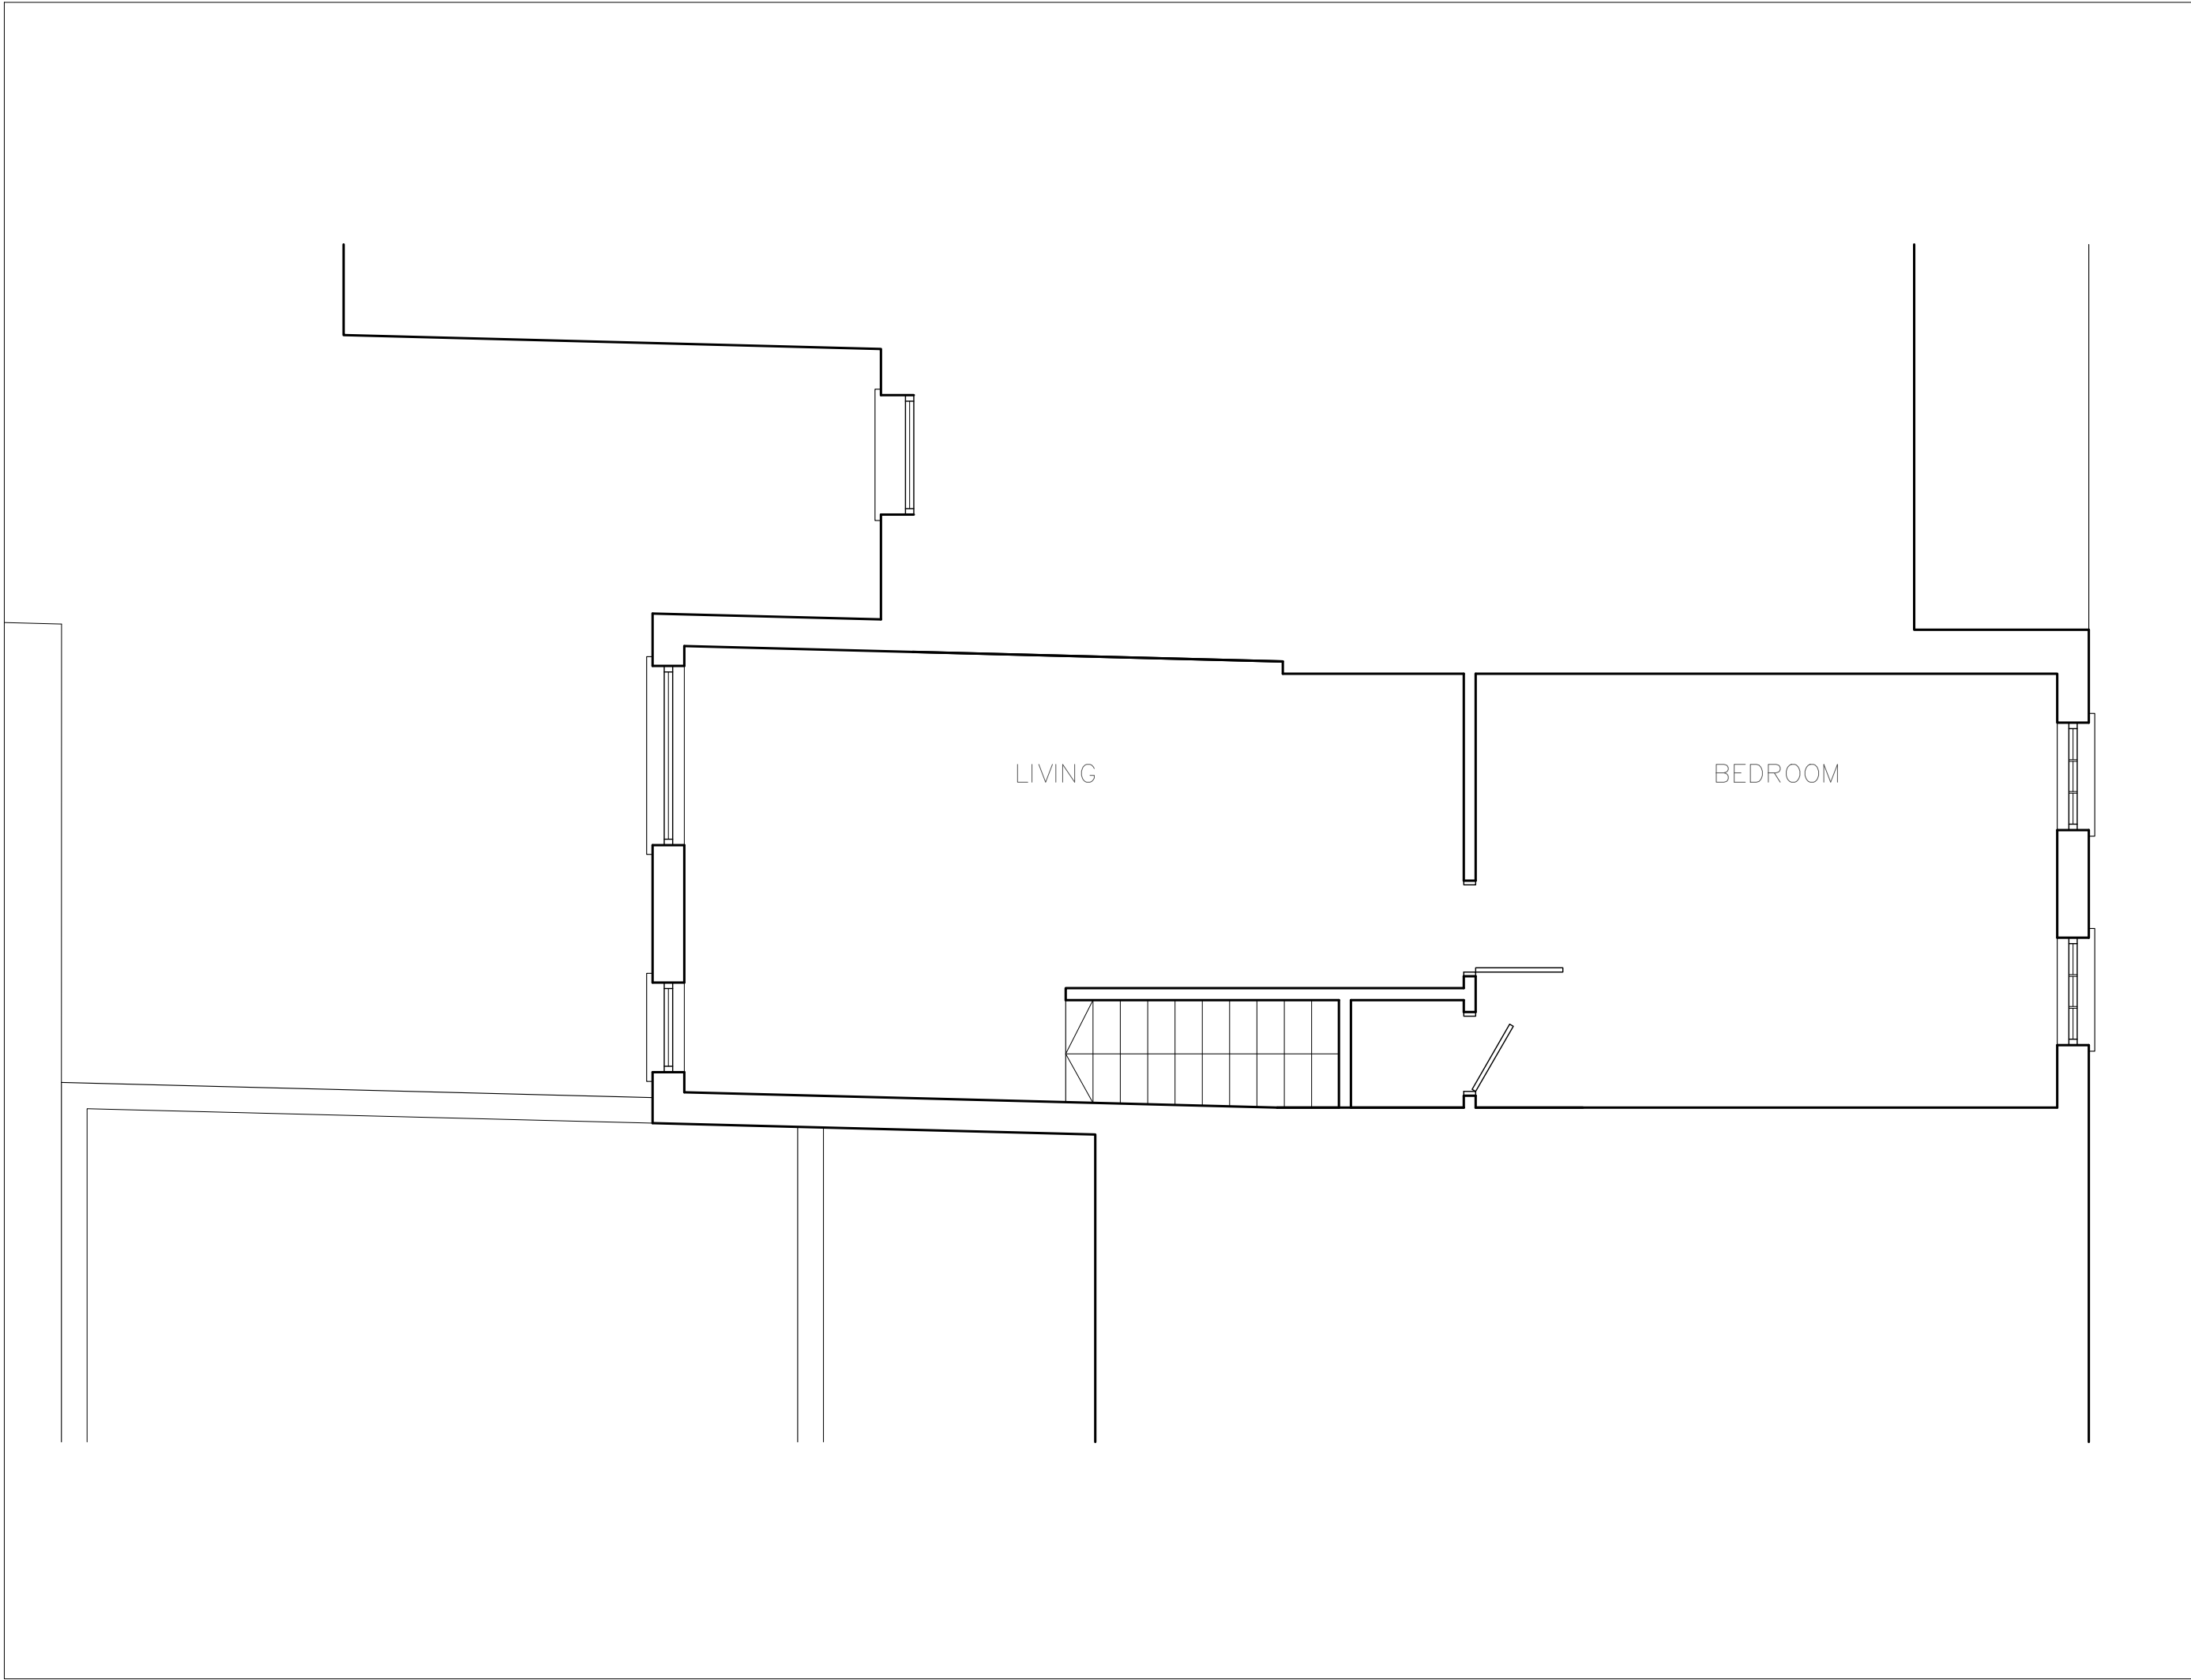

Martin Evans Architect® 49 Stoneleigh Terrace London N19 5TZ		
JOB 147 Highgate Road London NW5 1LJ		
TITLE Second Floor		
DATE	6.3.2025	
SCALE	1: 50	A3
DRAWN	D. B	
NUMBER HIG – PL – EX – 03		

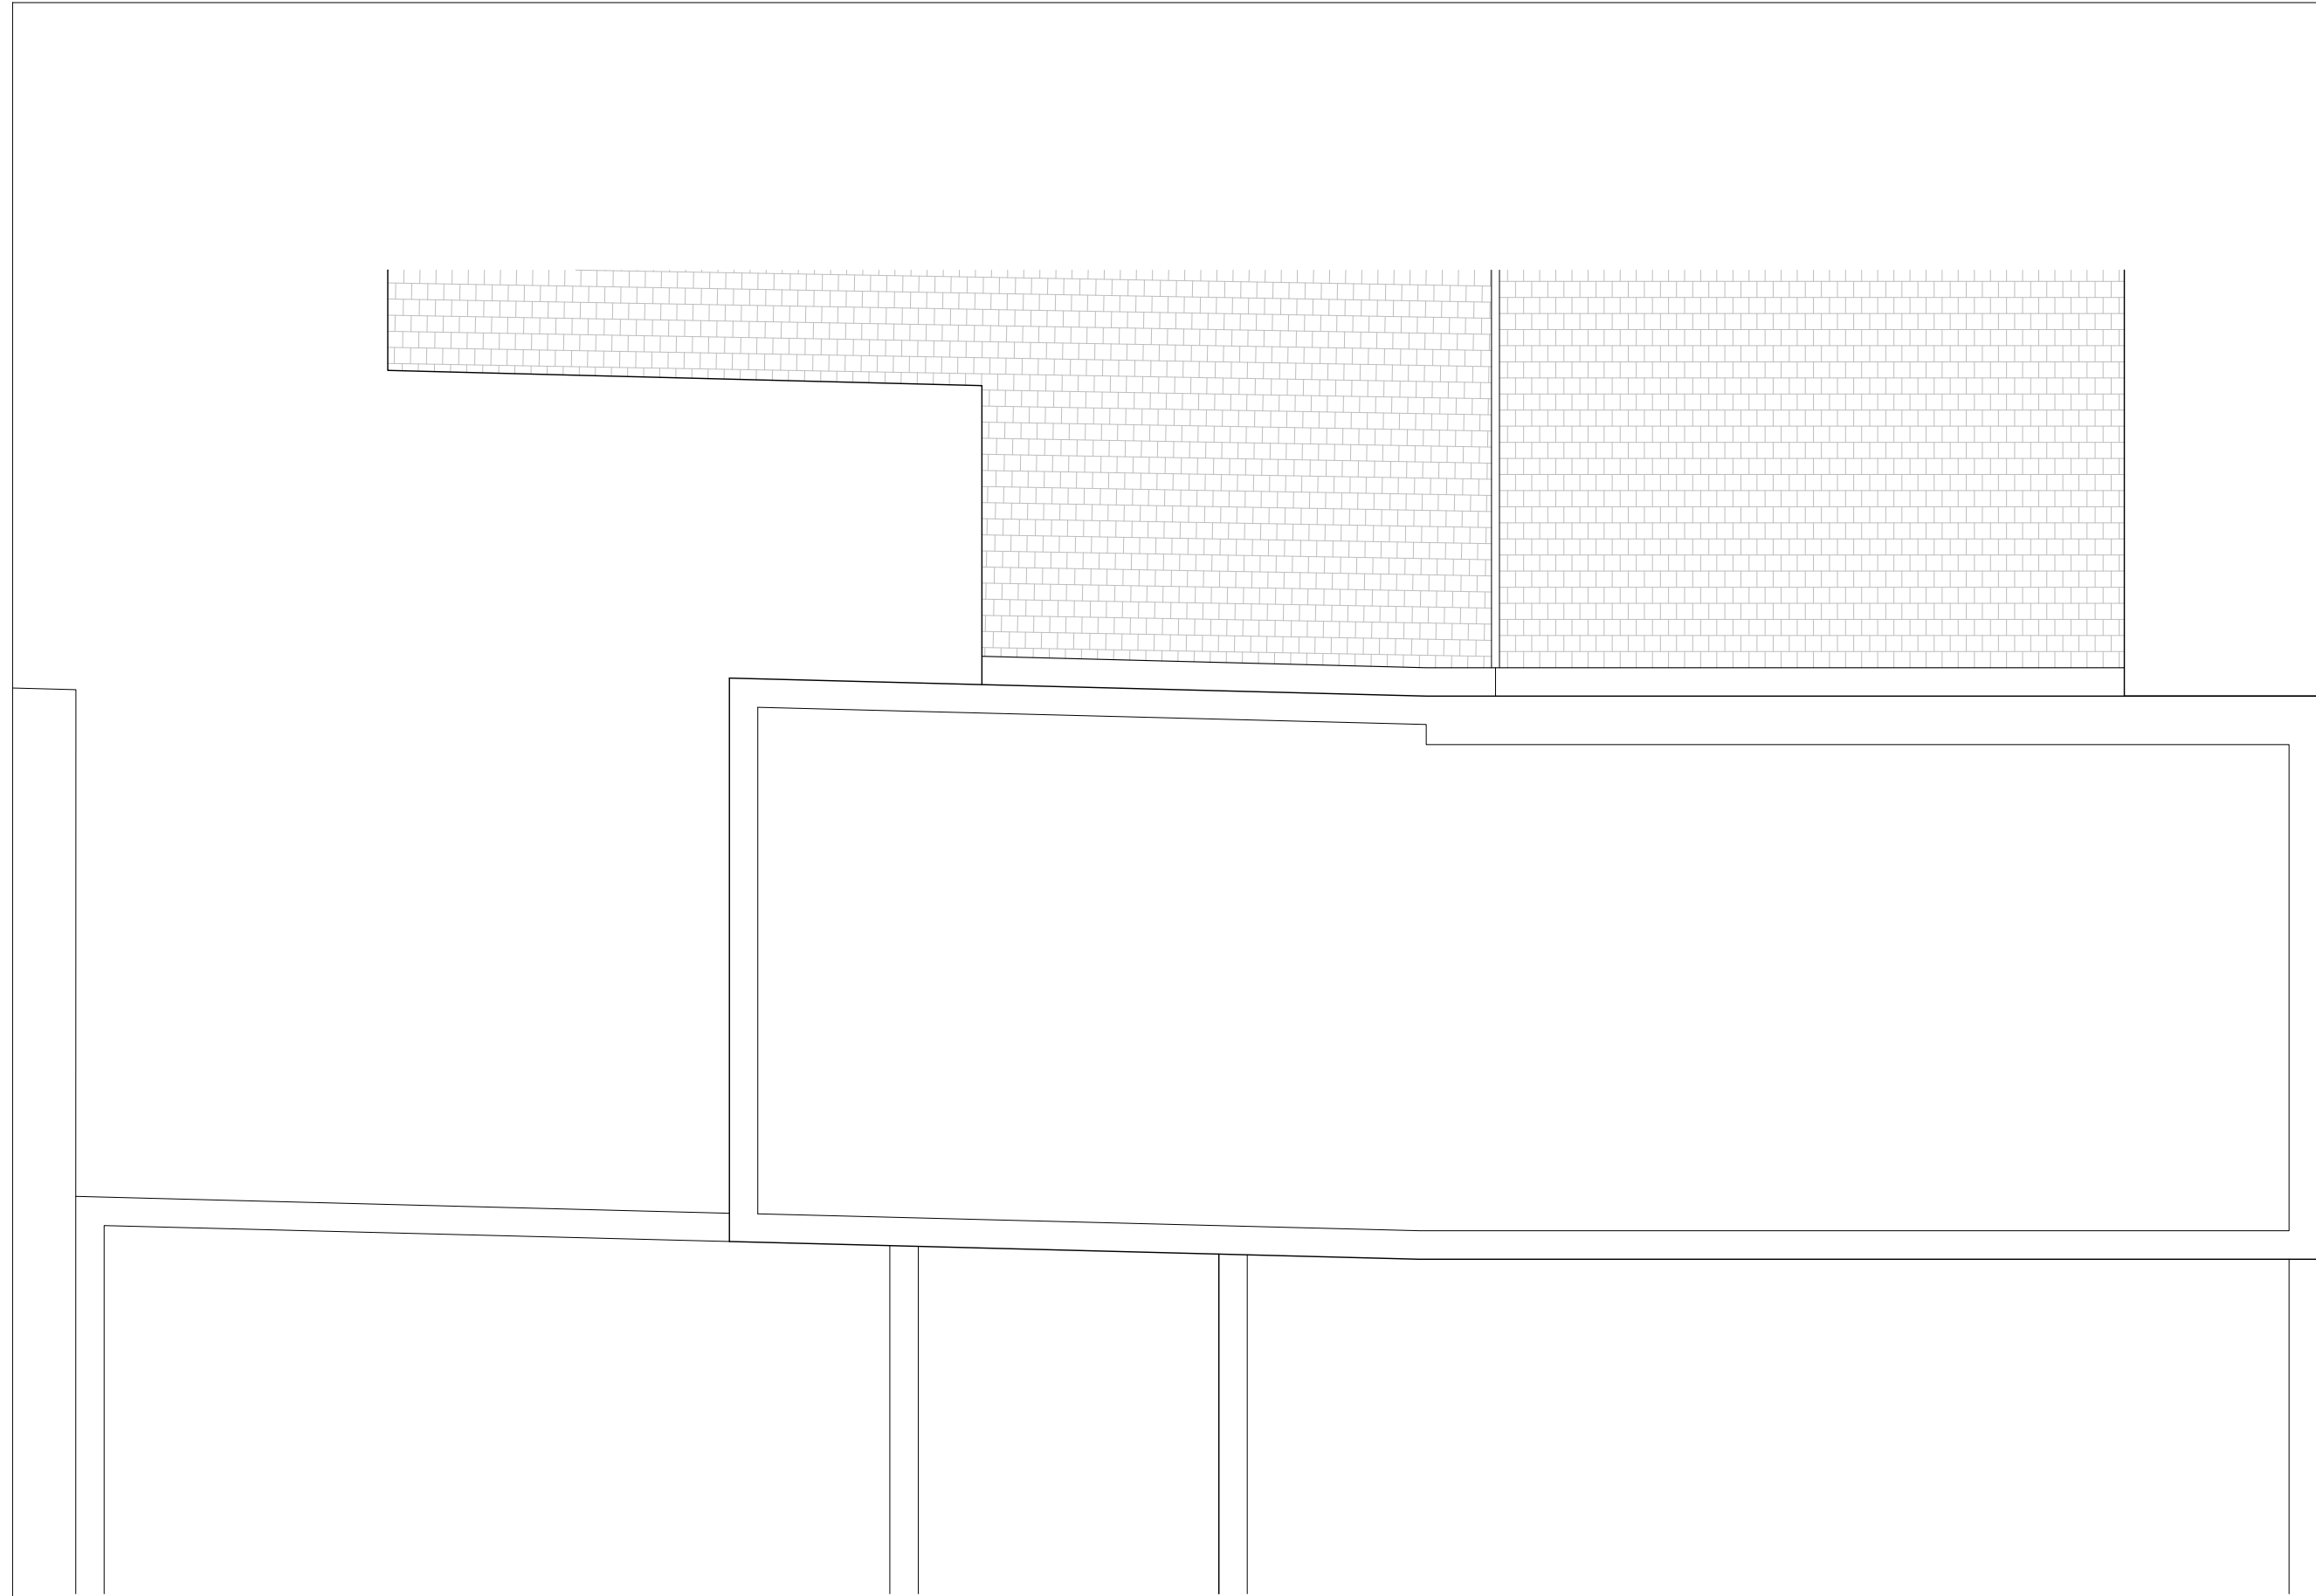

Martin Evans Architects® 49 Stoneleigh Terrace London N19 5TZ		
JOB 147 Highgate Road London NW5 1LJ		
TITLE Roof Plan		
DATE	6. 3. 2025	
SCALE	1 : 50	A3
DRAWN	D. B	
NUMBER HIG – PL – EX – 04		



Martin Evans
Architect®
49 Stoneleigh Terrace
London
N19 5TZ

JOB
147 Highgate Road
London
NW5 1LJ


TITLE
Front Elevation

DATE 6.3.2025


SCALE 1:50 A3

DRAWN D.B

NUMBER HIG-PL-EX-06

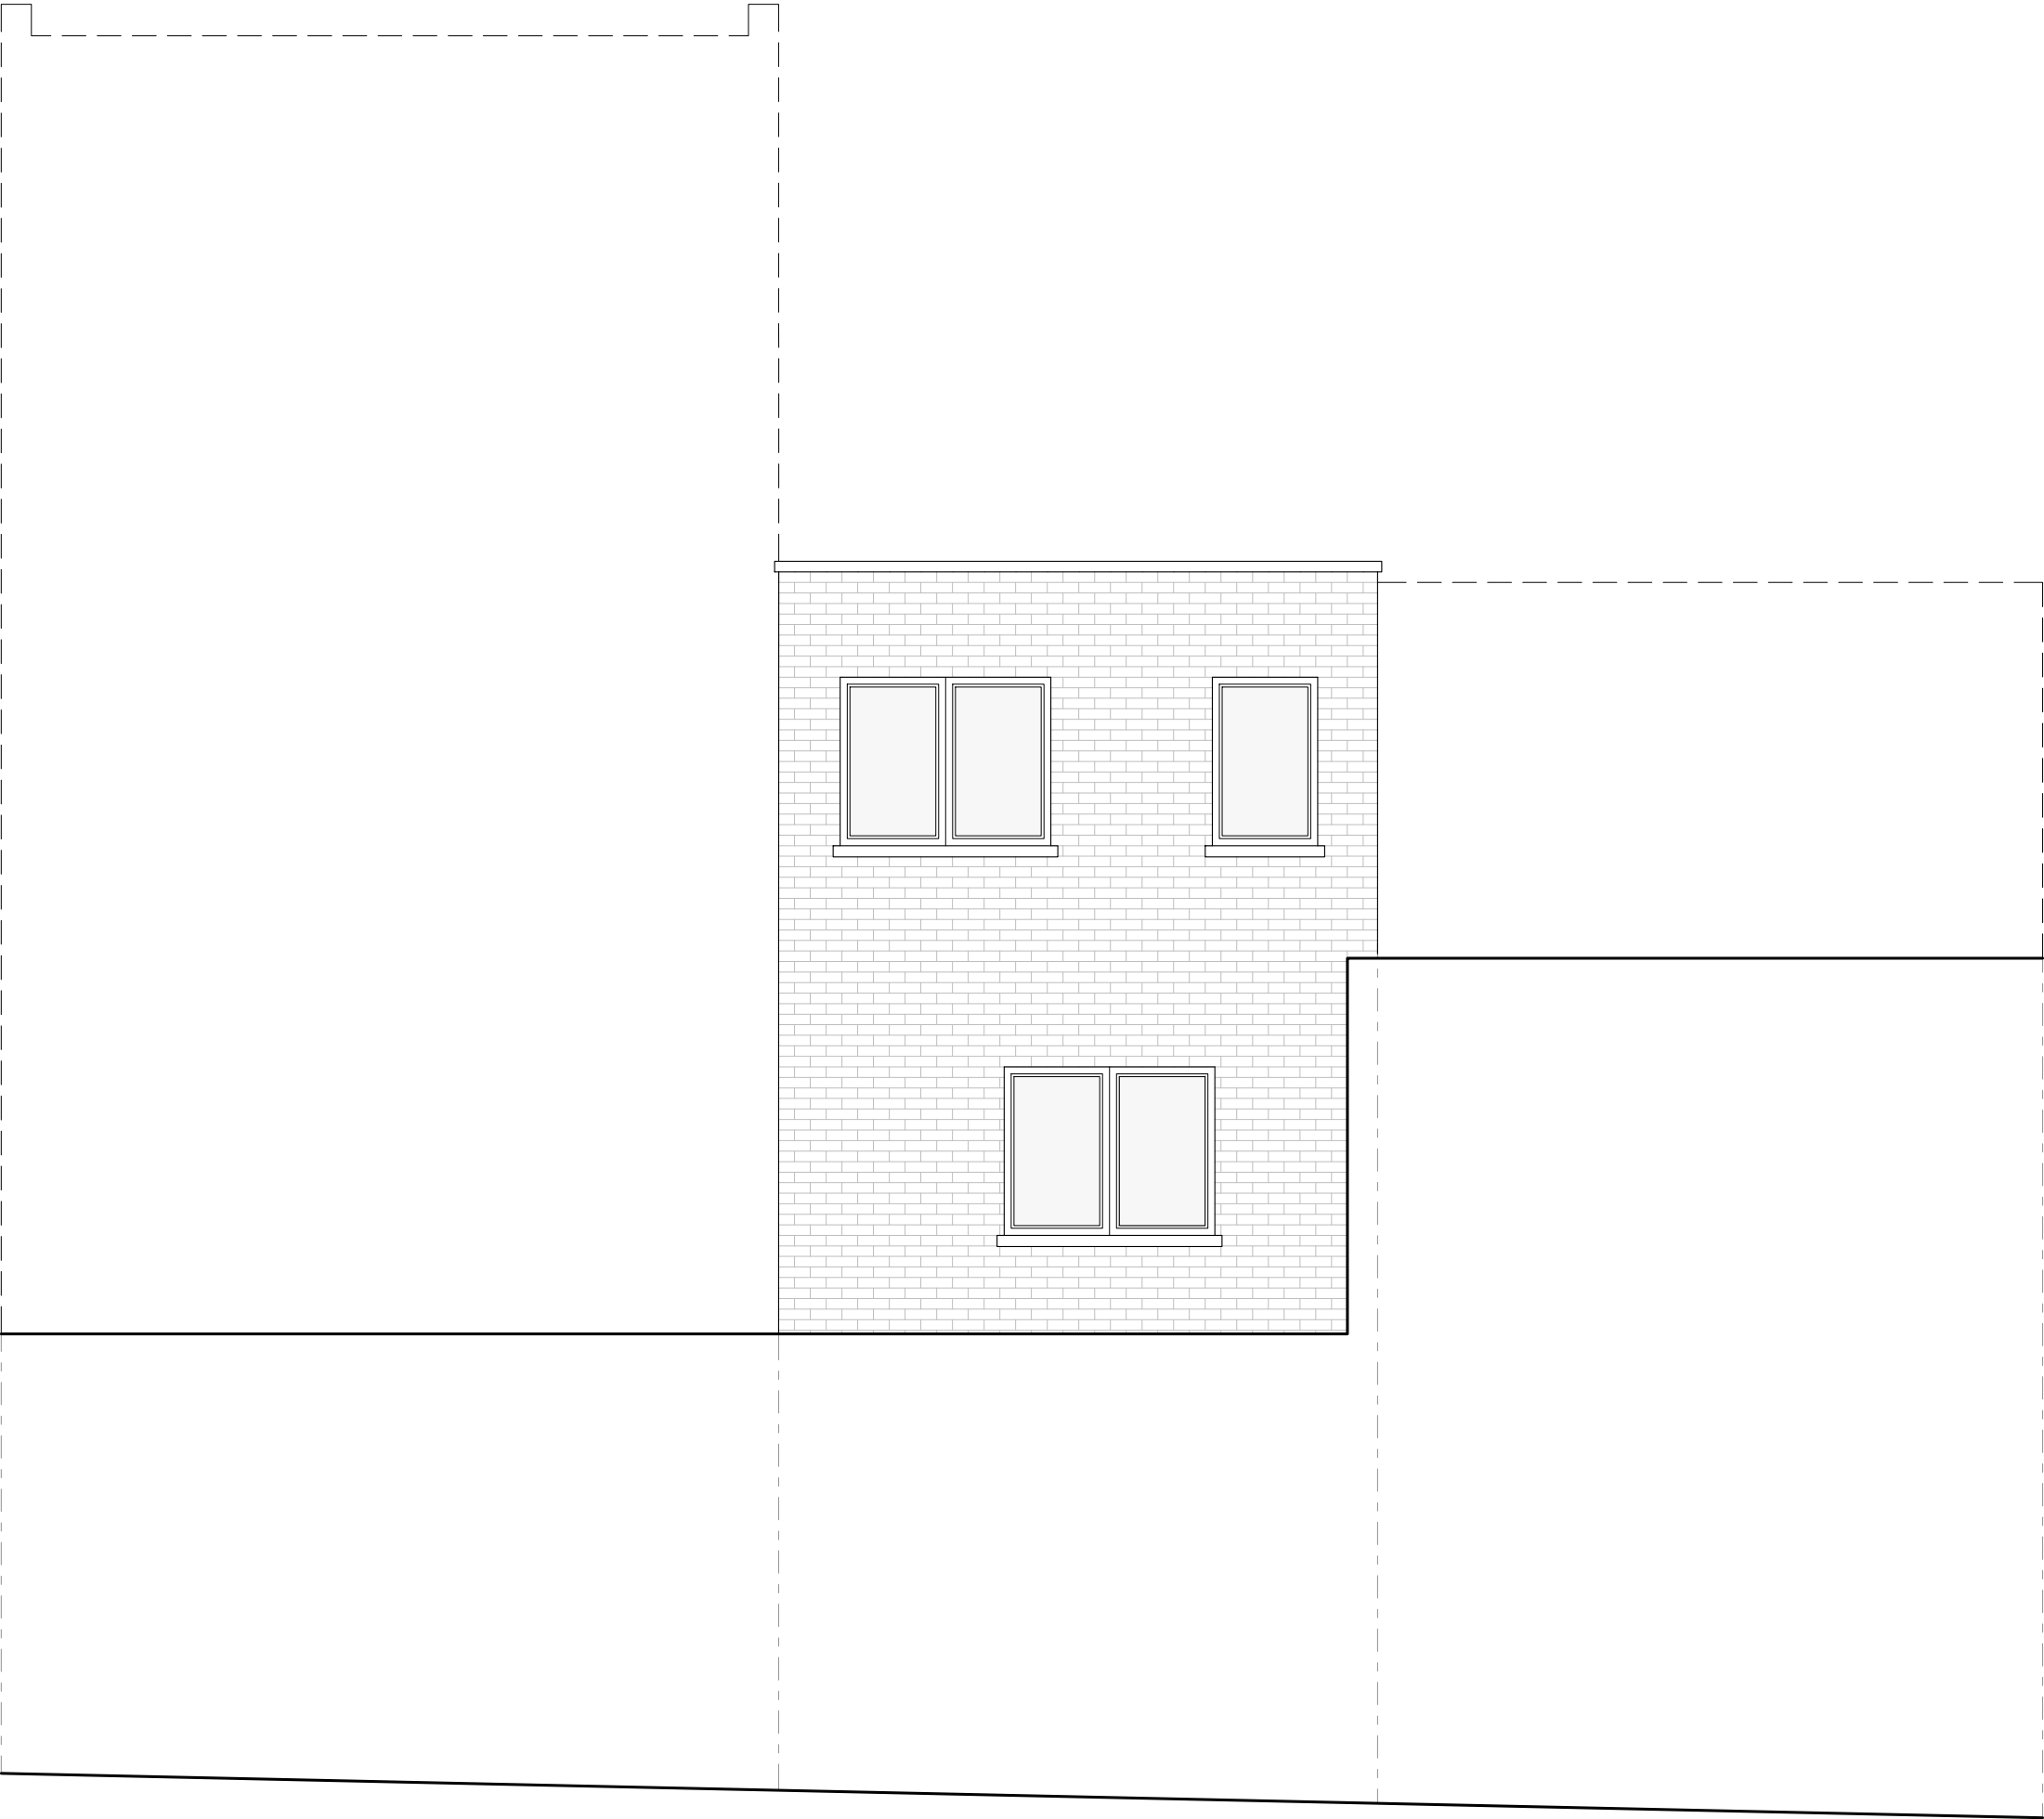

Martin Evans Architects® 49 Stoneleigh Terrace London N19 5TZ		
JOB 147 Highgate Road London NW5 1LJ		
TITLE Rear Elevation		
DATE	6 . 3 . 2025	
SCALE	1 : 50	A3
DRAWN	D . B	
NUMBER HIG – PL – EX – 07		

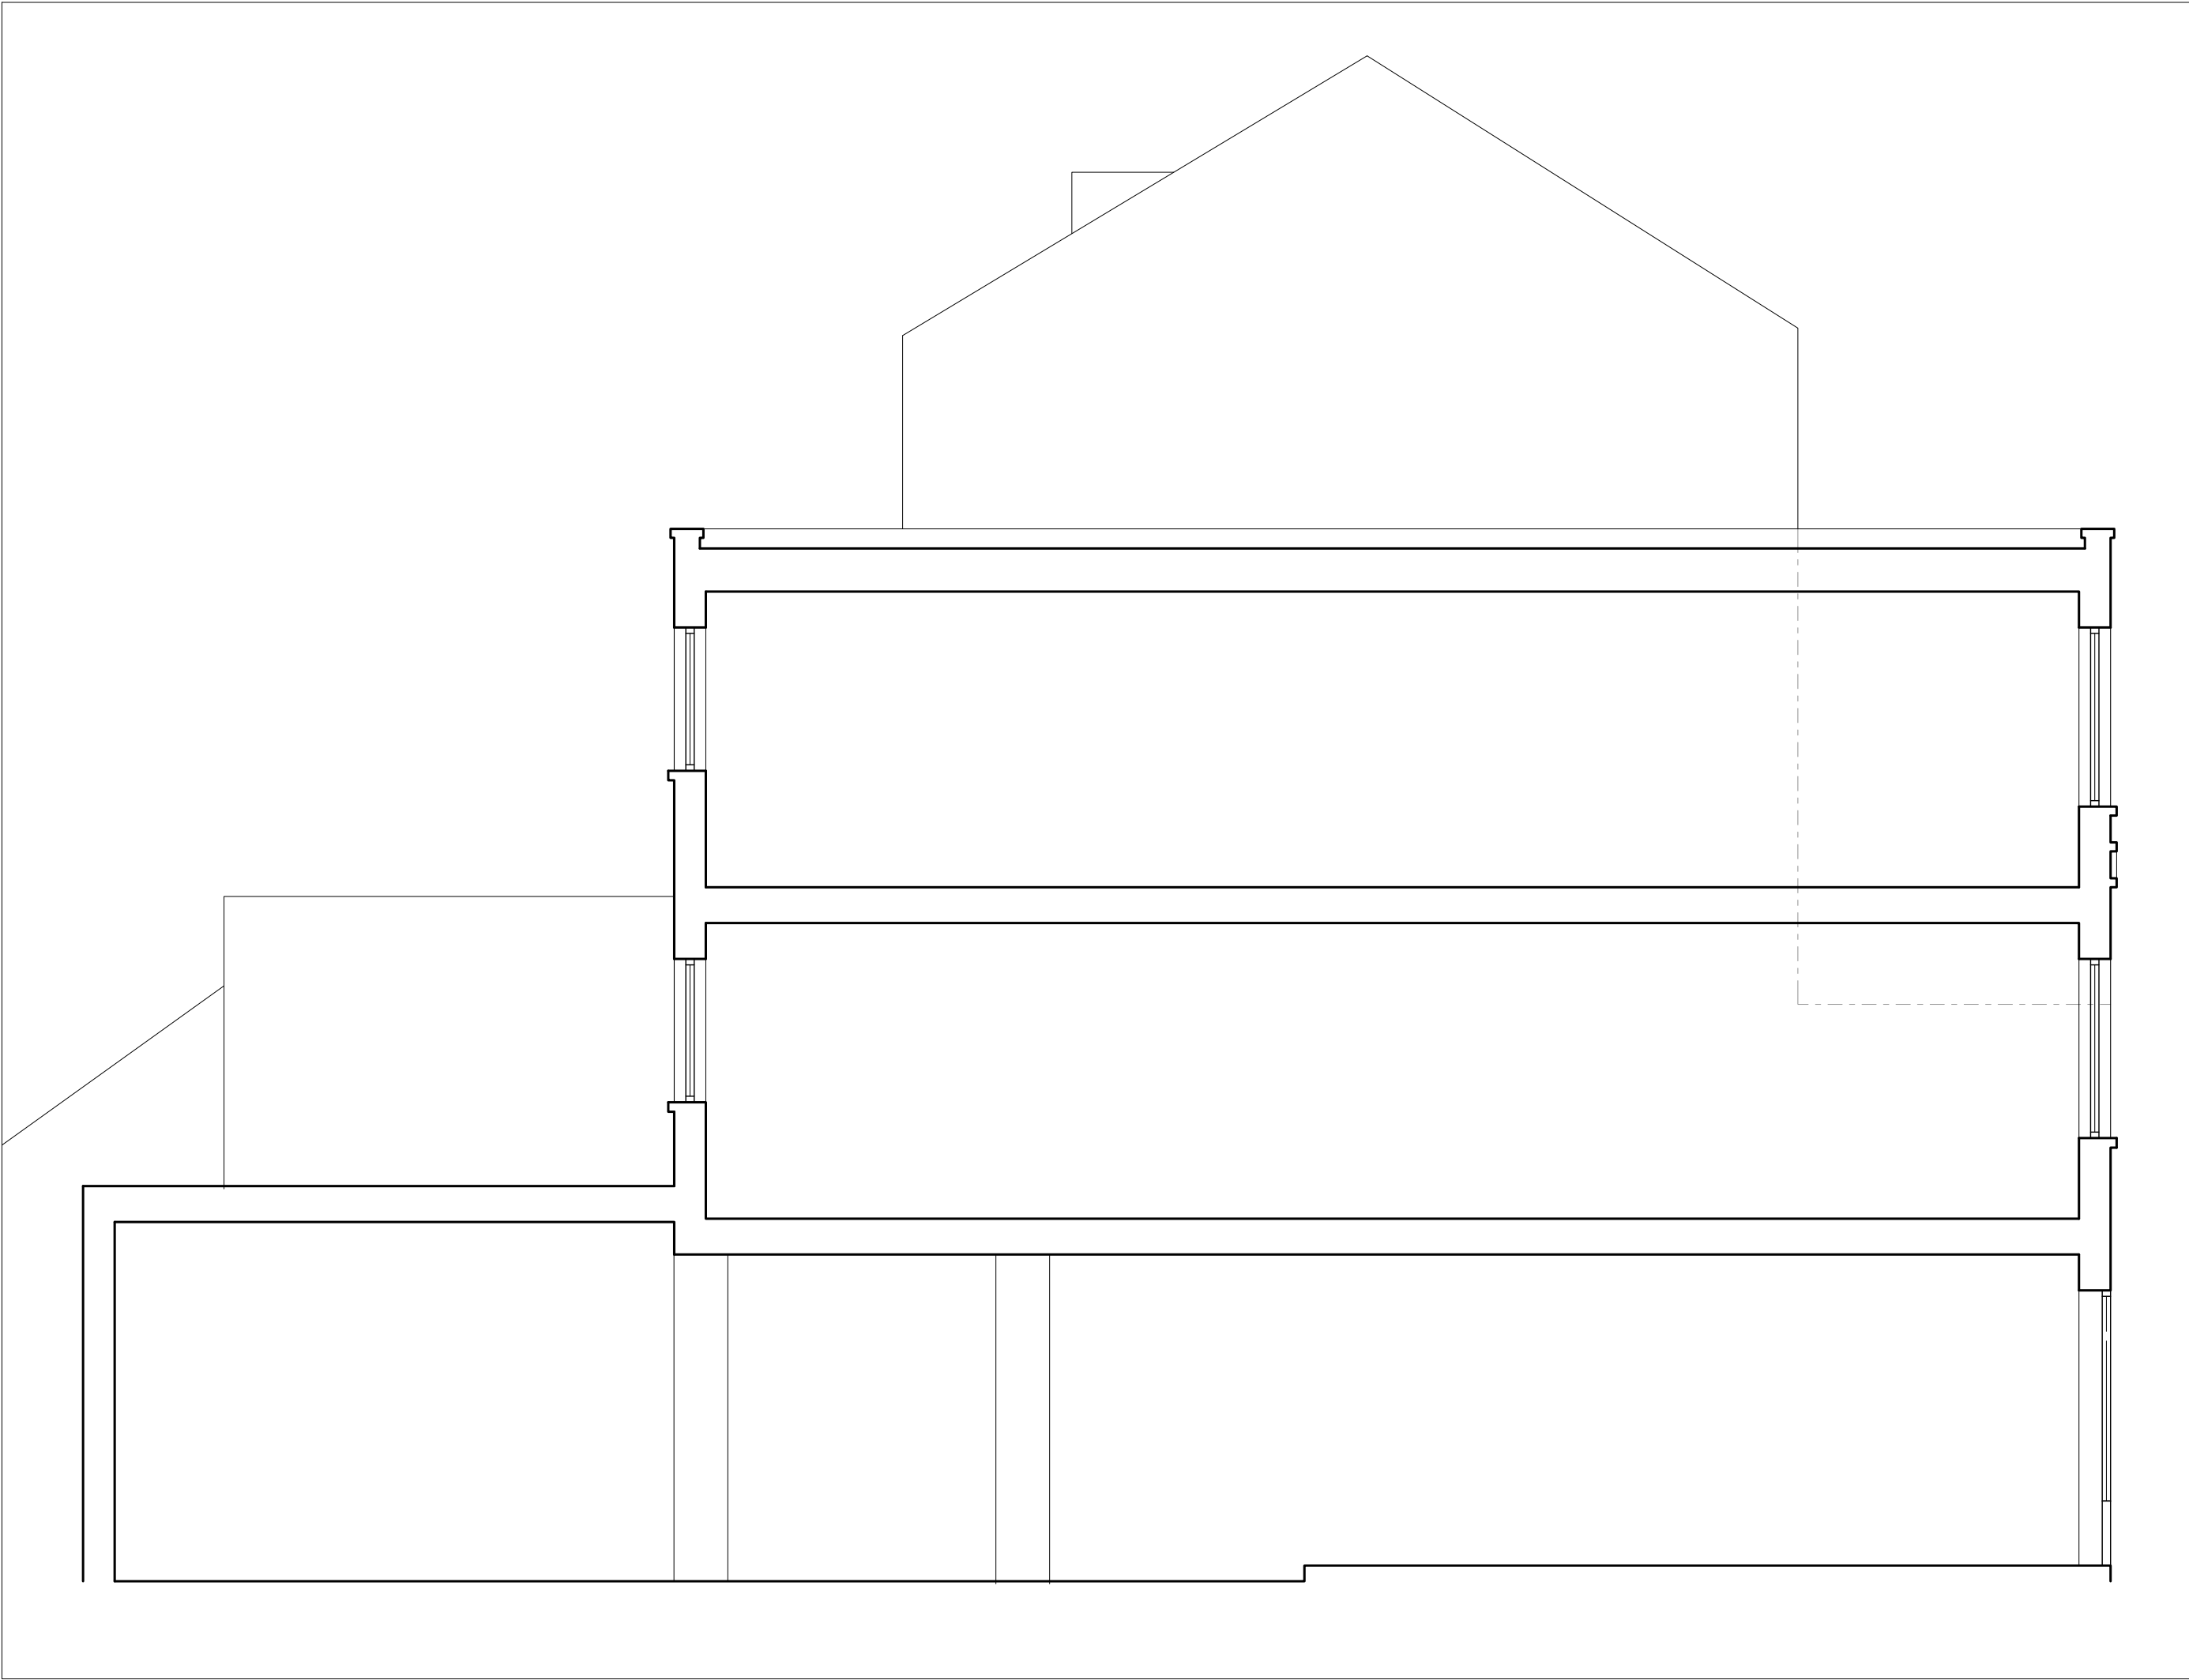

Martin Evans Architect® 49 Stoneleigh Terrace London N19 5TZ		
JOB 147 Highgate Road London NW5 1LJ		
TITLE Section		
DATE	6.3.2025	
SCALE	1: 50	A3
DRAWN	D. B	
NUMBER HIG – PL – EX – 09		