



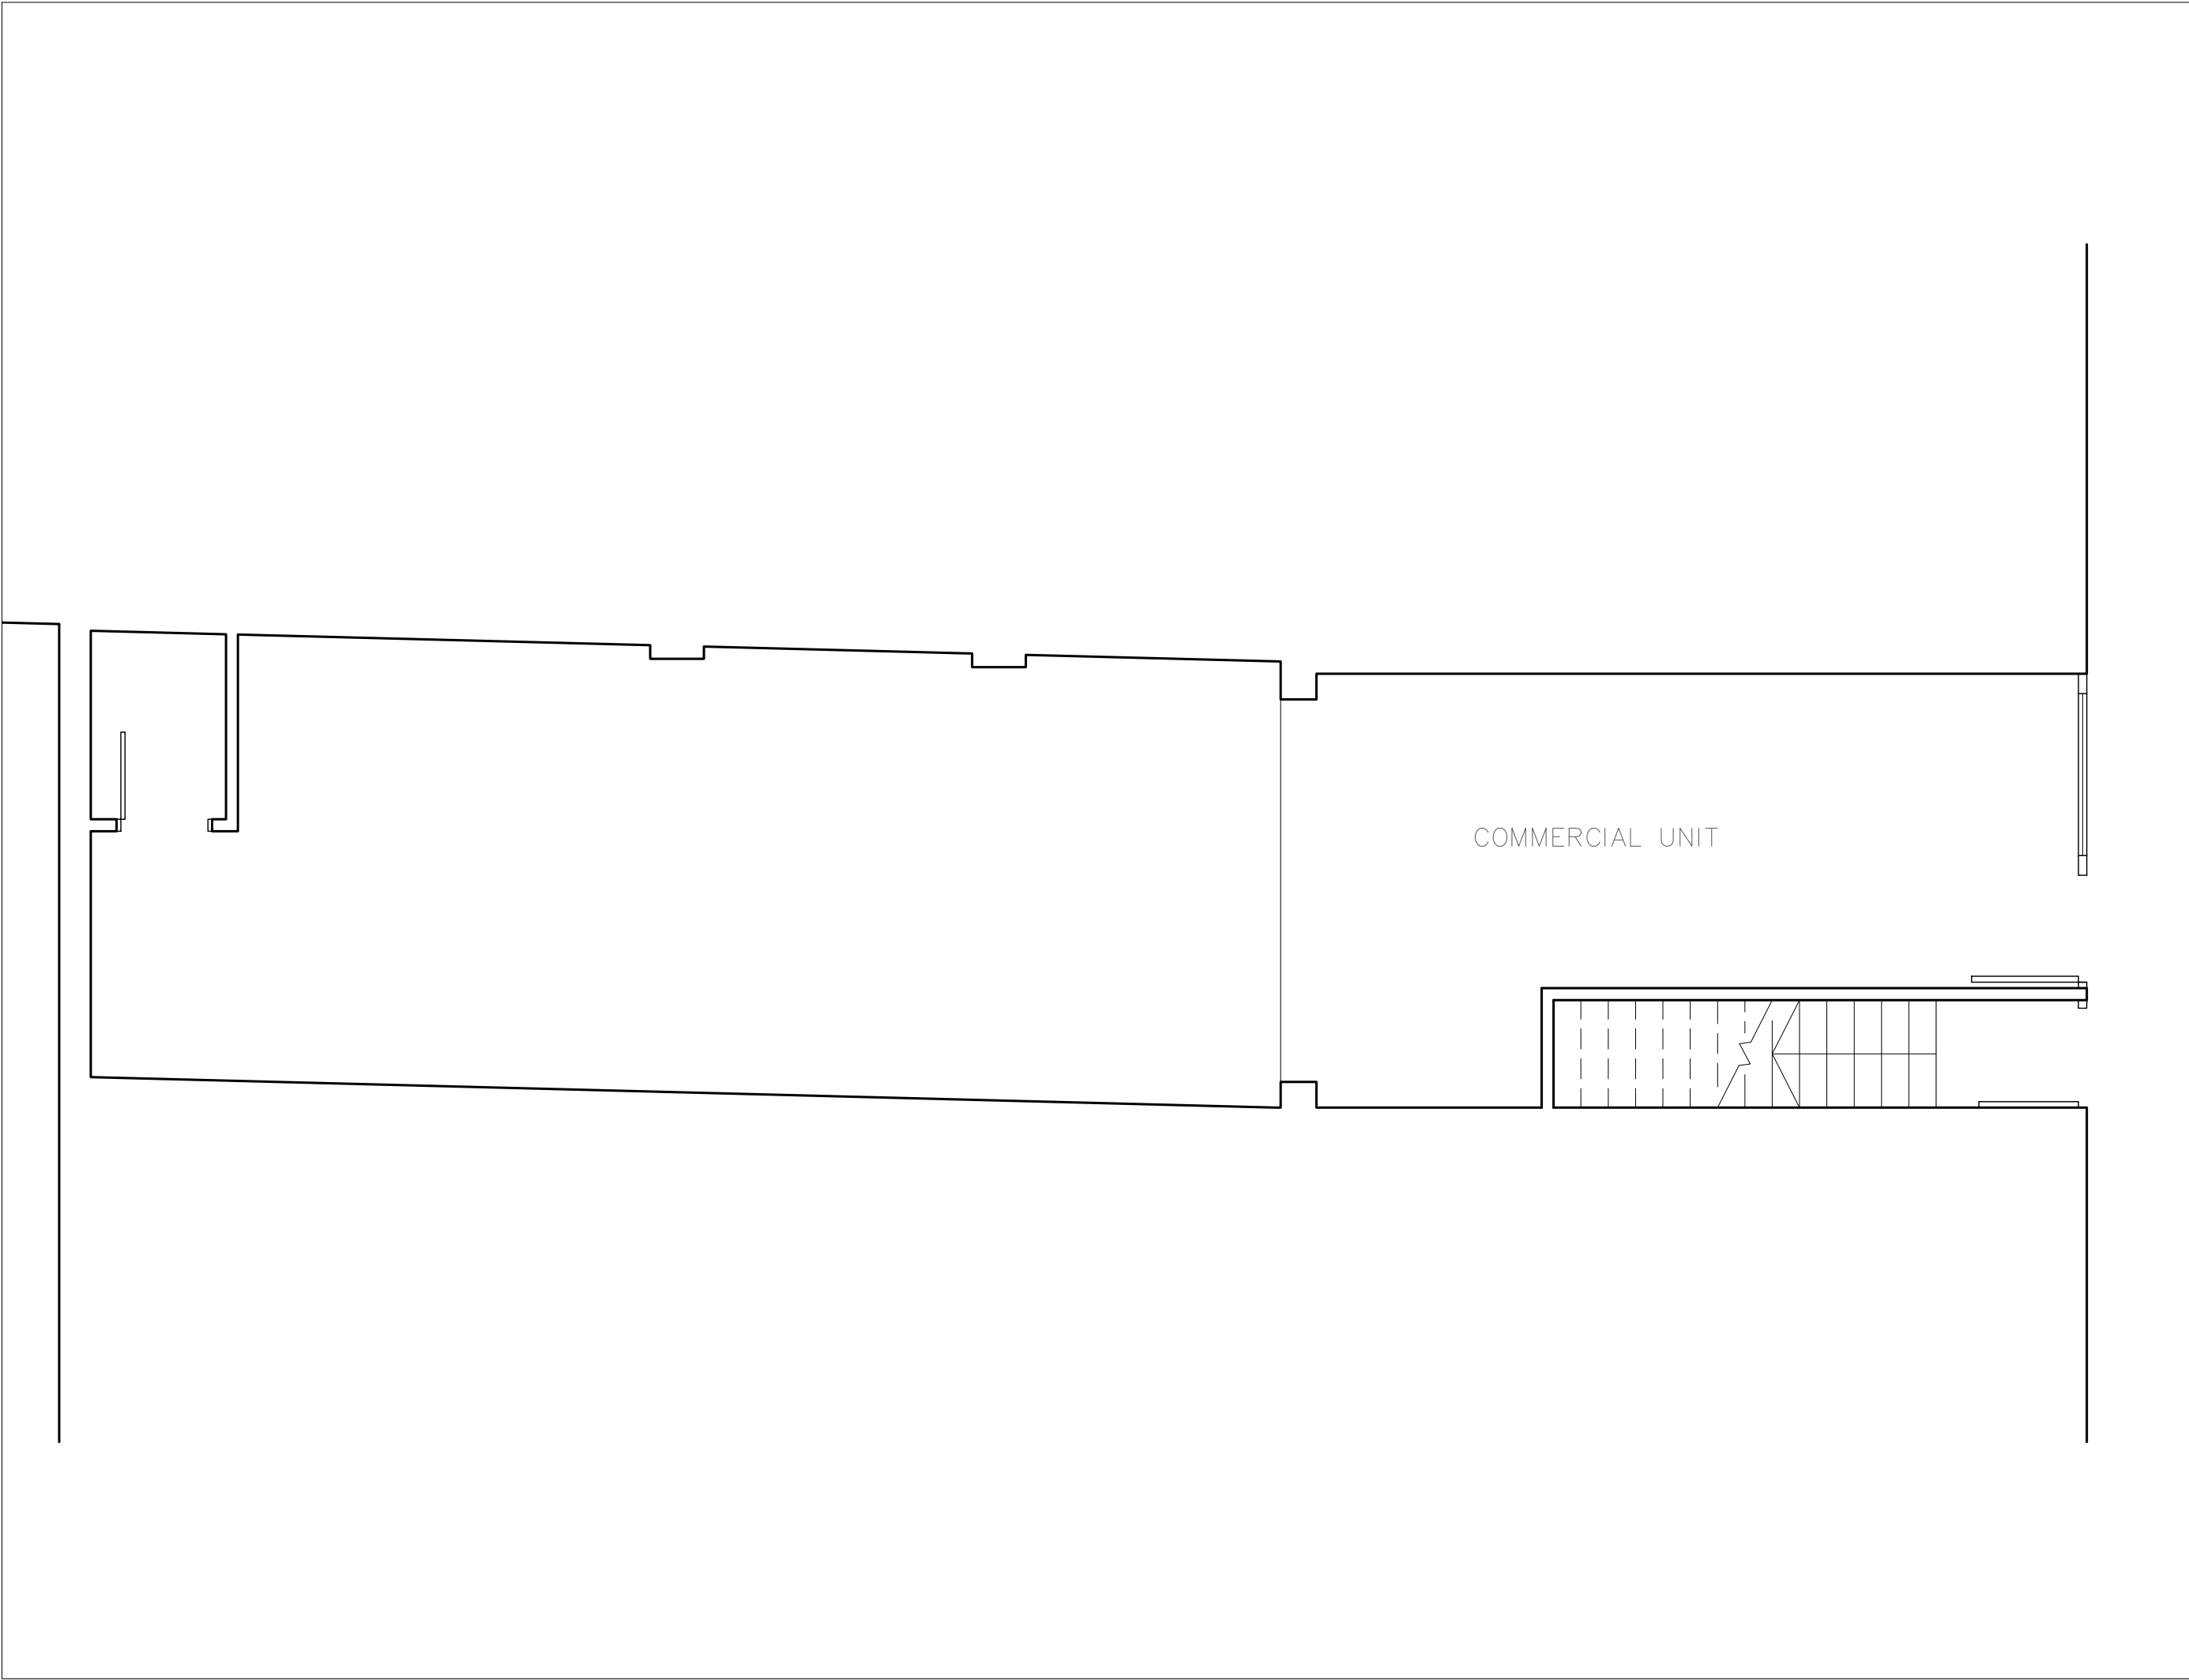

|                                                                          |              |    |
|--------------------------------------------------------------------------|--------------|----|
| Martin Evans<br>Architect®<br>49 Stoneleigh Terrace<br>London<br>N19 5TZ |              |    |
| JOB<br>147 Highgate Road<br>London<br>NW5 1LJ                            |              |    |
| TITLE<br>Ground Floor                                                    |              |    |
| DATE                                                                     | 6 . 3 . 2025 |    |
| SCALE                                                                    | 1 : 50       | A3 |
| DRAWN                                                                    | D . B        |    |
| NUMBER HIG – PL – GA – 01                                                |              |    |

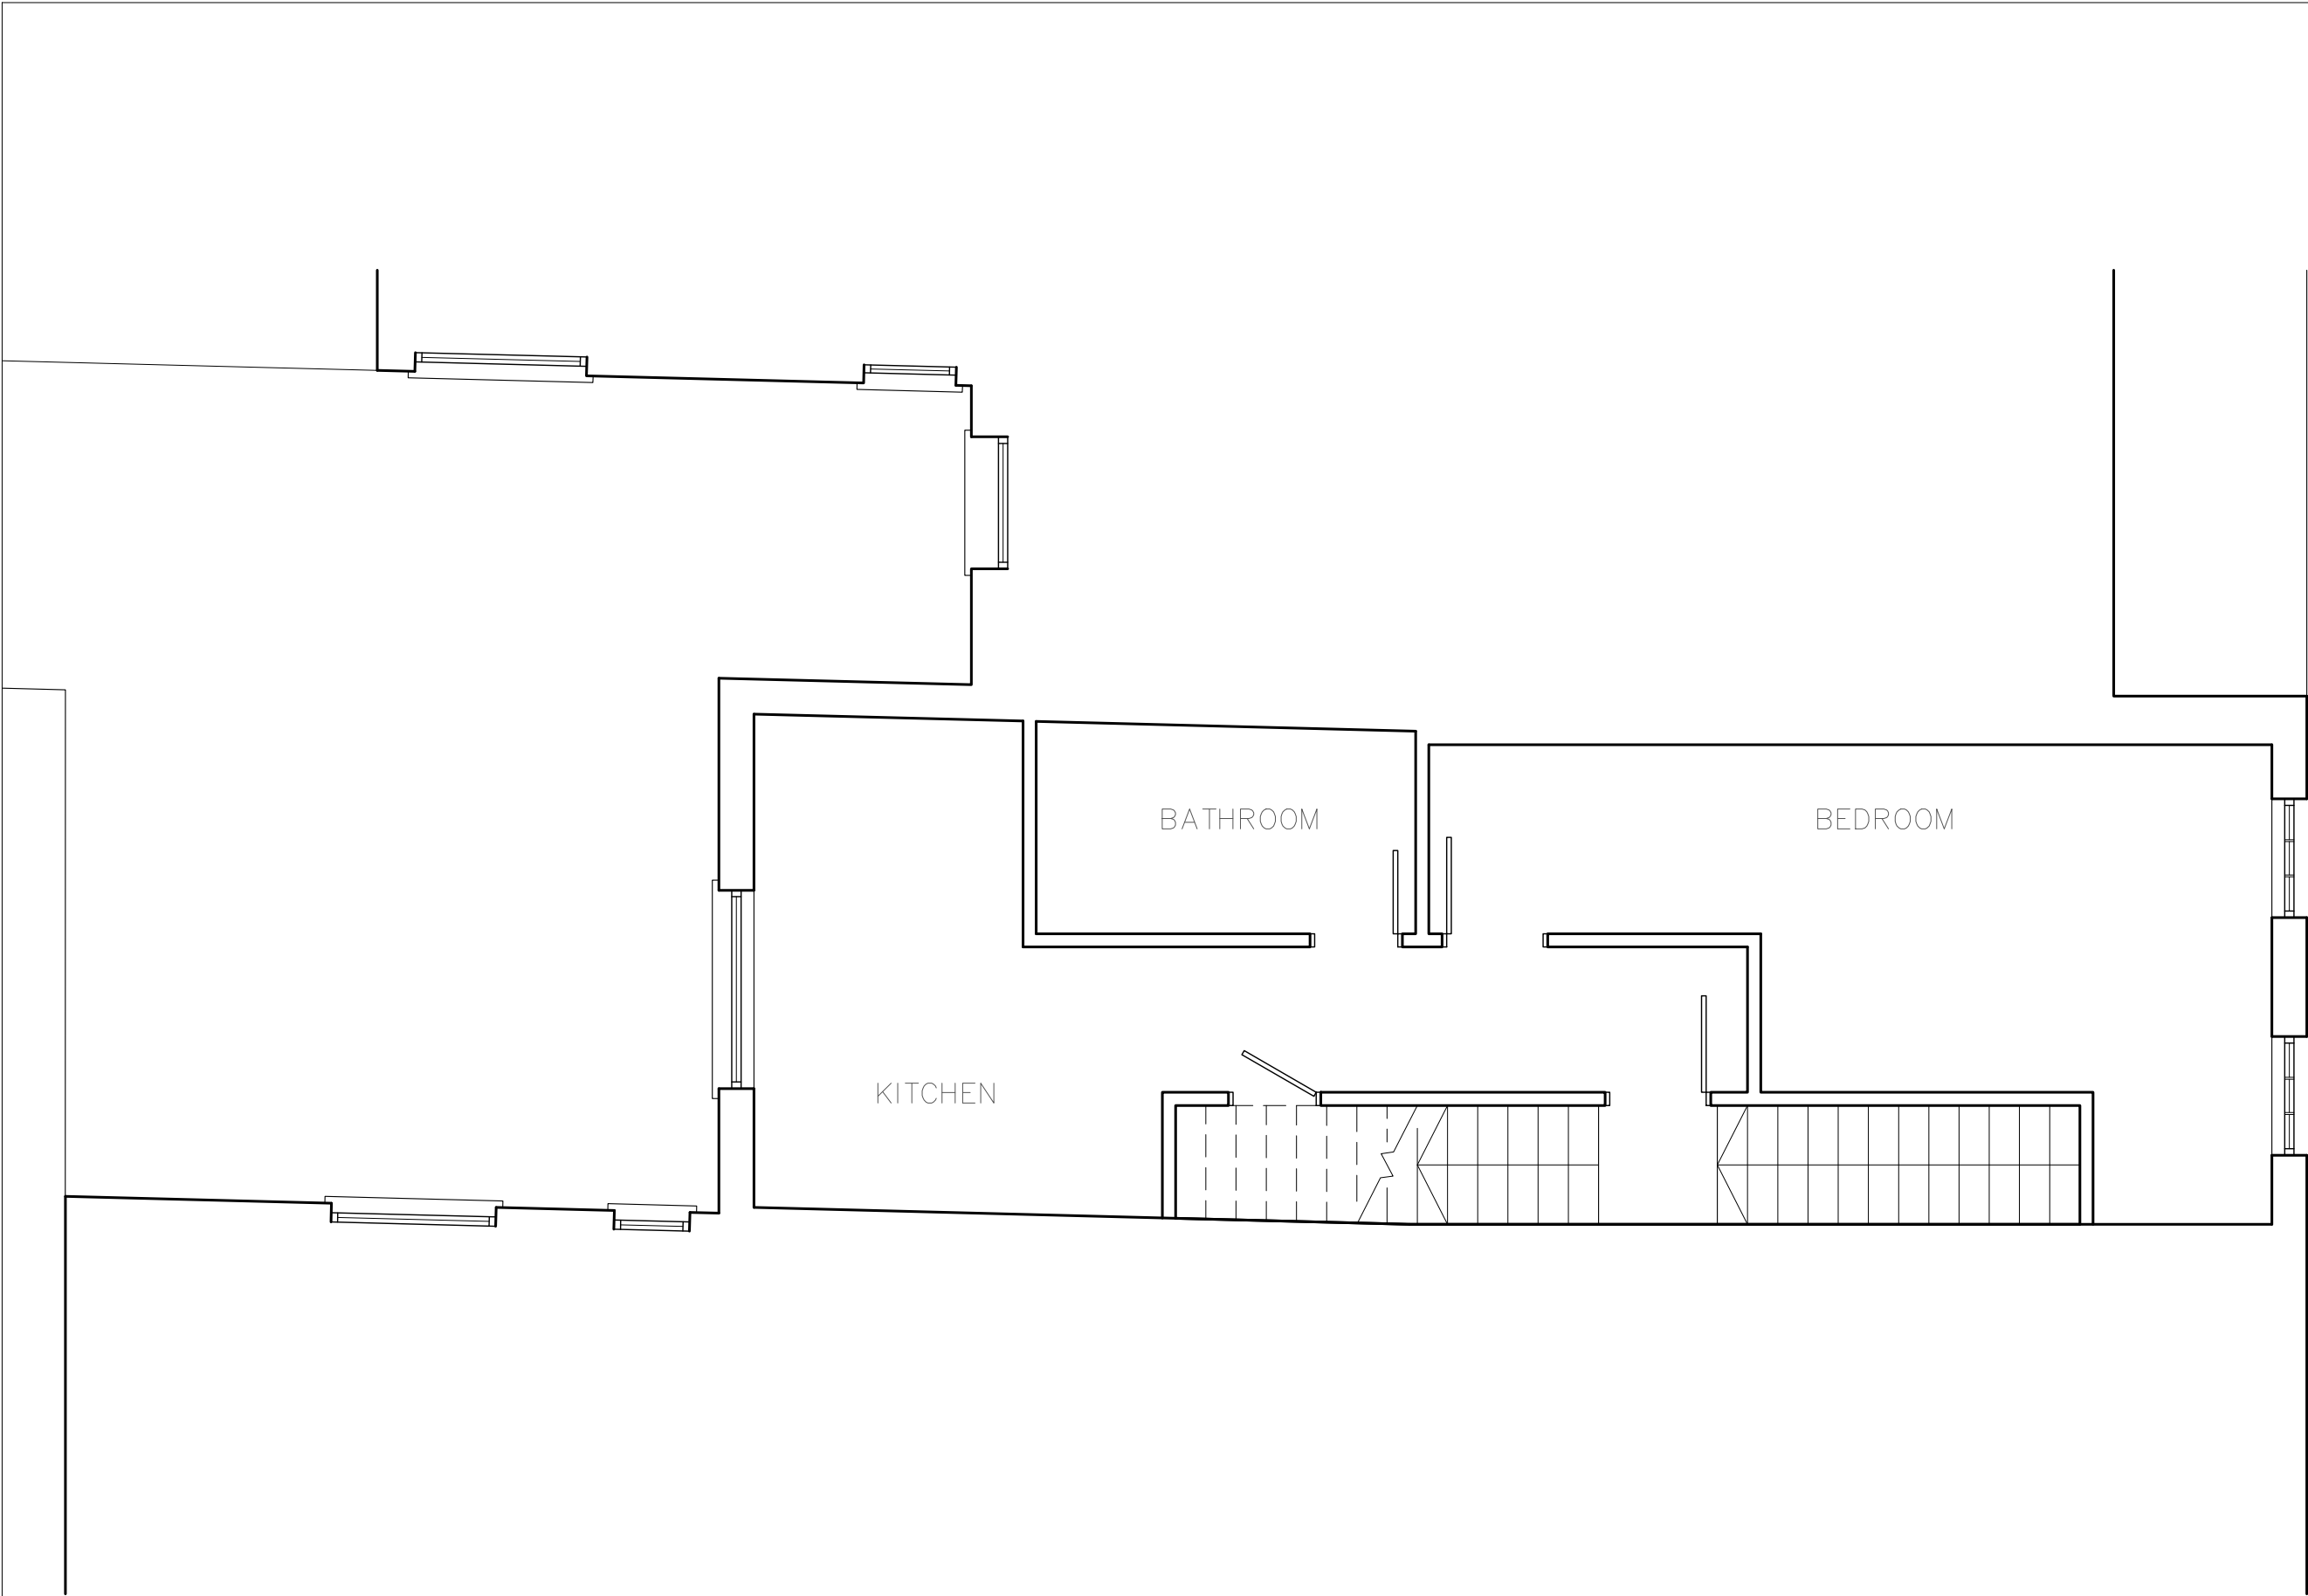


Martin Evans  
Architects®  
49 Stoneleigh Terrace  
London  
N19 5TZ

JOB  
147 Highgate Road  
London  
NW5 1LJ


TITLE  
First Floor

|       |          |    |  |
|-------|----------|----|--|
| DATE  | 6.3.2025 |    |  |
| SCALE | 1:50     | A3 |  |
| DRAWN | D.B      |    |  |

NUMBER HIG – PL – GA – 02

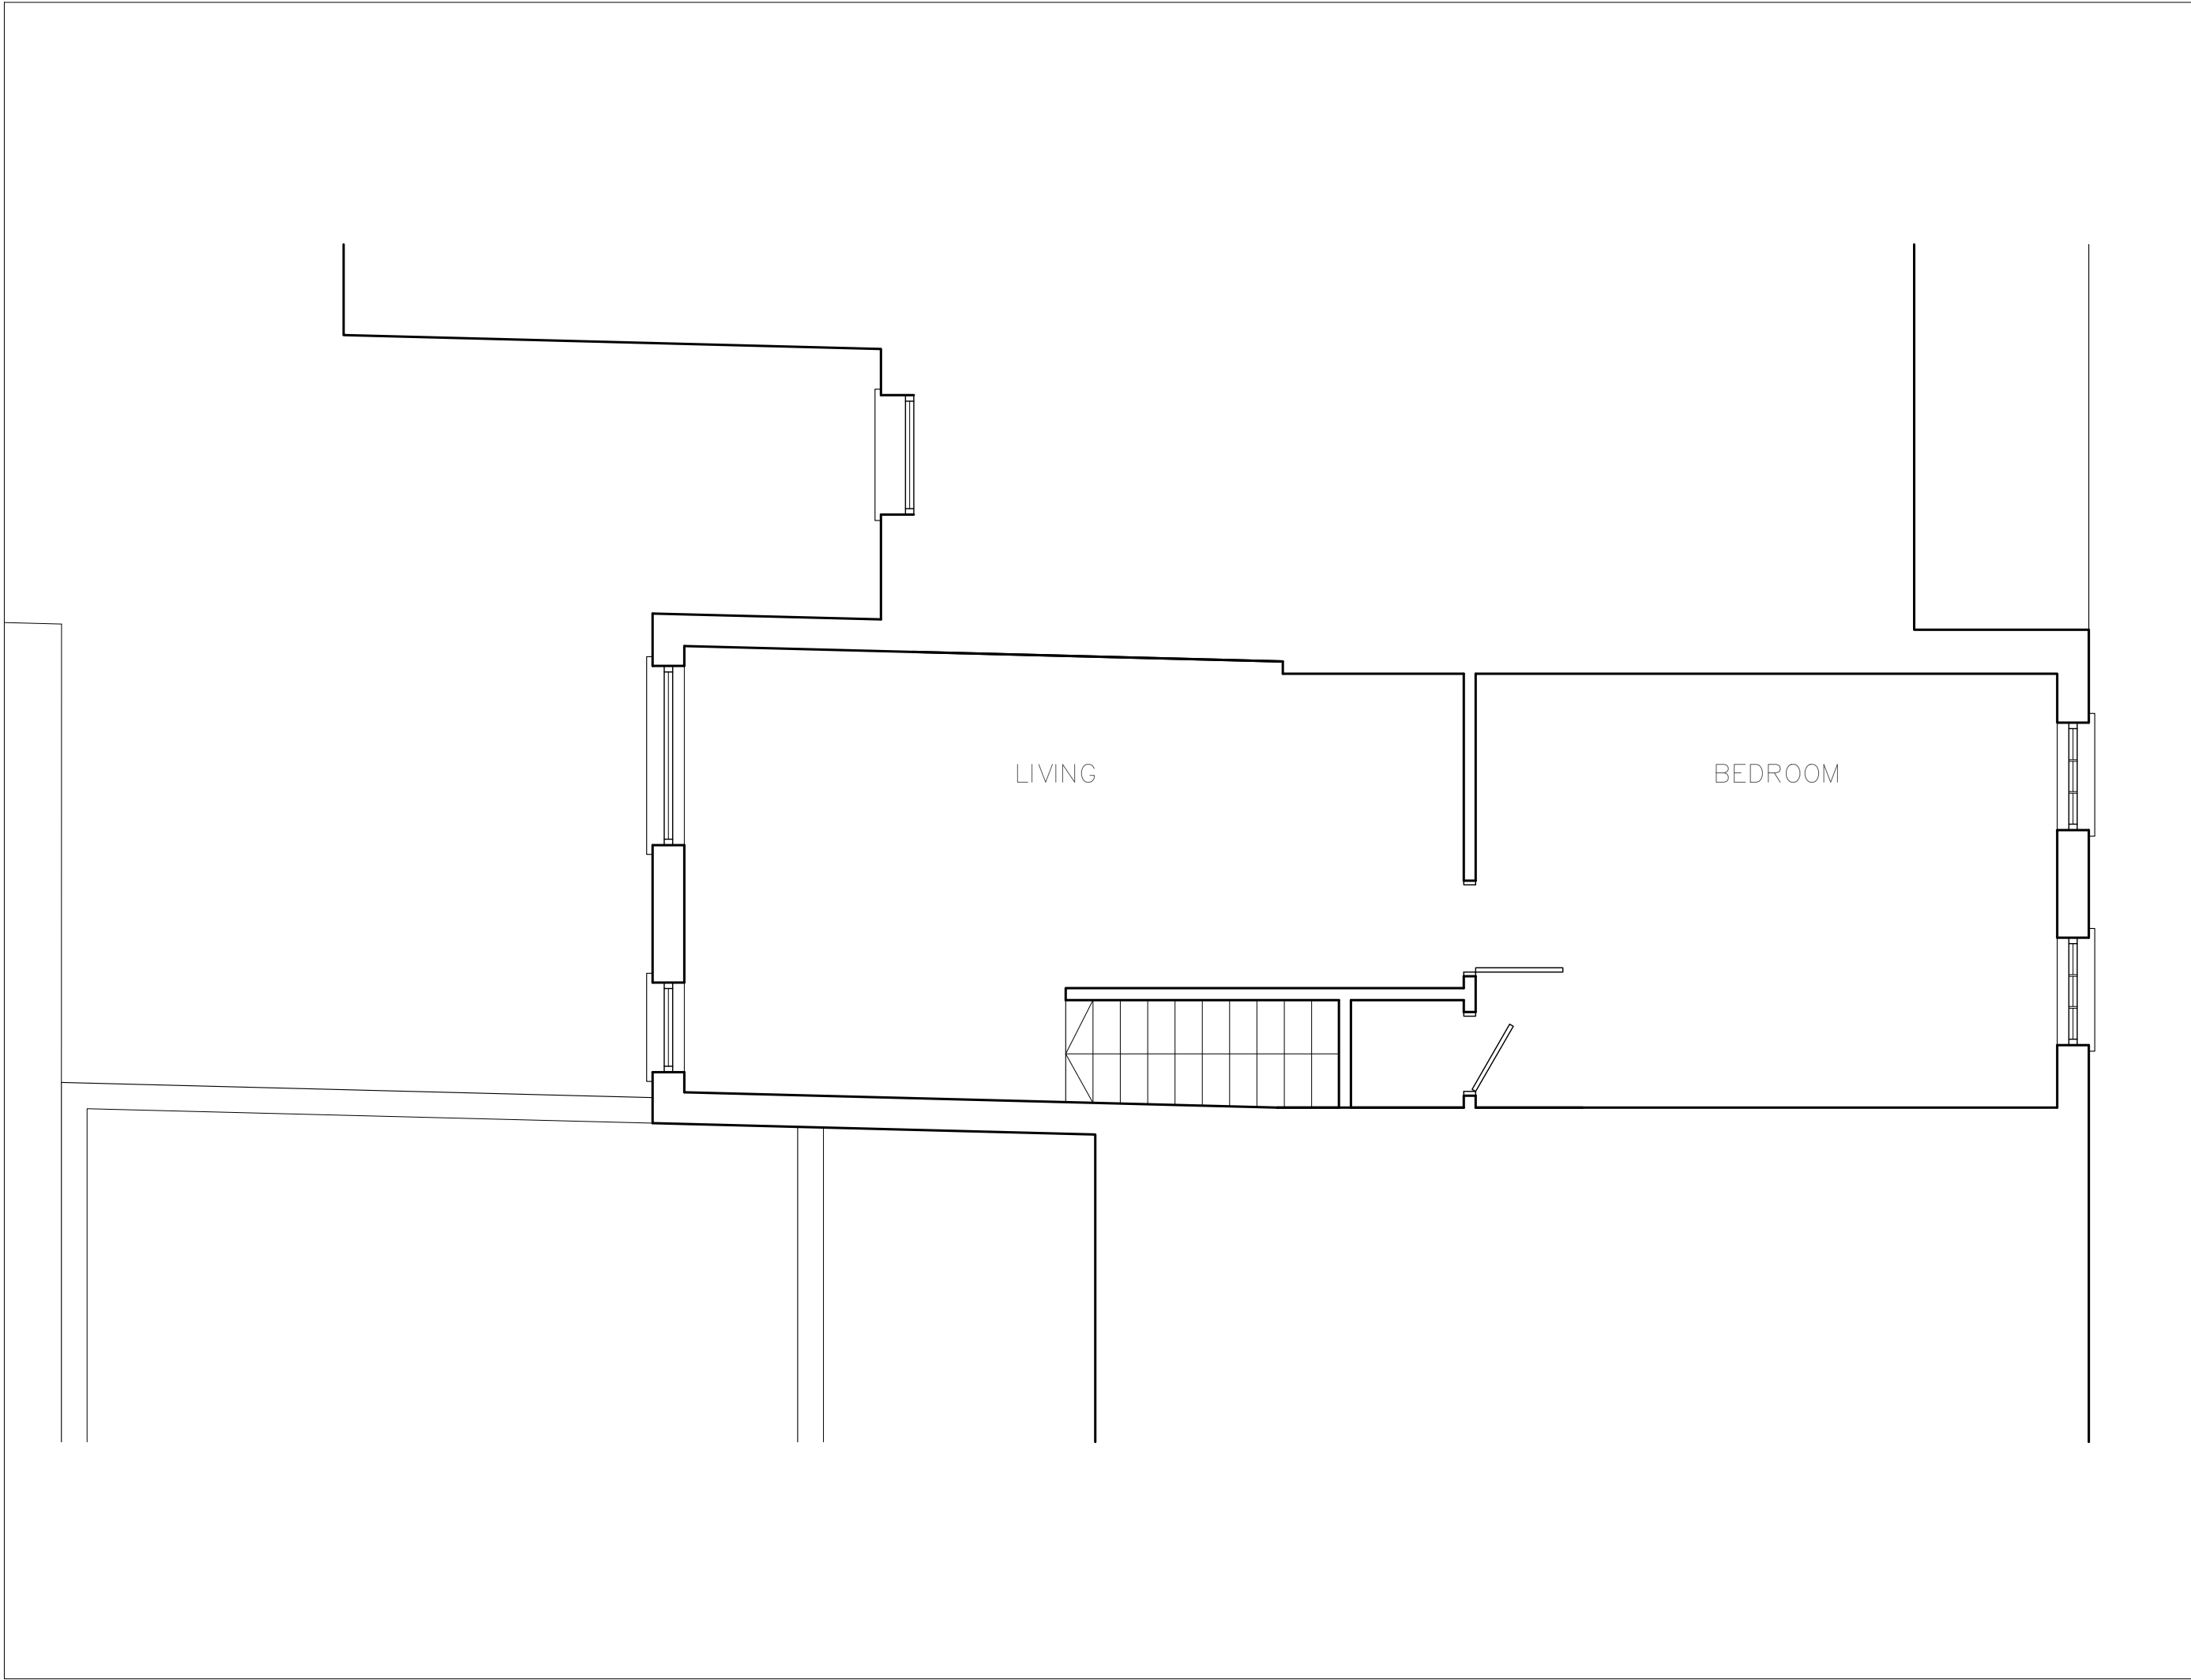

|                                                                          |          |    |
|--------------------------------------------------------------------------|----------|----|
| Martin Evans<br>Architect®<br>49 Stoneleigh Terrace<br>London<br>N19 5TZ |          |    |
| JOB<br>147 Highgate Road<br>London<br>NW5 1LJ                            |          |    |
| TITLE<br>Second Floor                                                    |          |    |
| DATE                                                                     | 6.3.2025 |    |
| SCALE                                                                    | 1: 50    | A3 |
| DRAWN                                                                    | D. B     |    |
| NUMBER HIG – PL – GA – 03                                                |          |    |

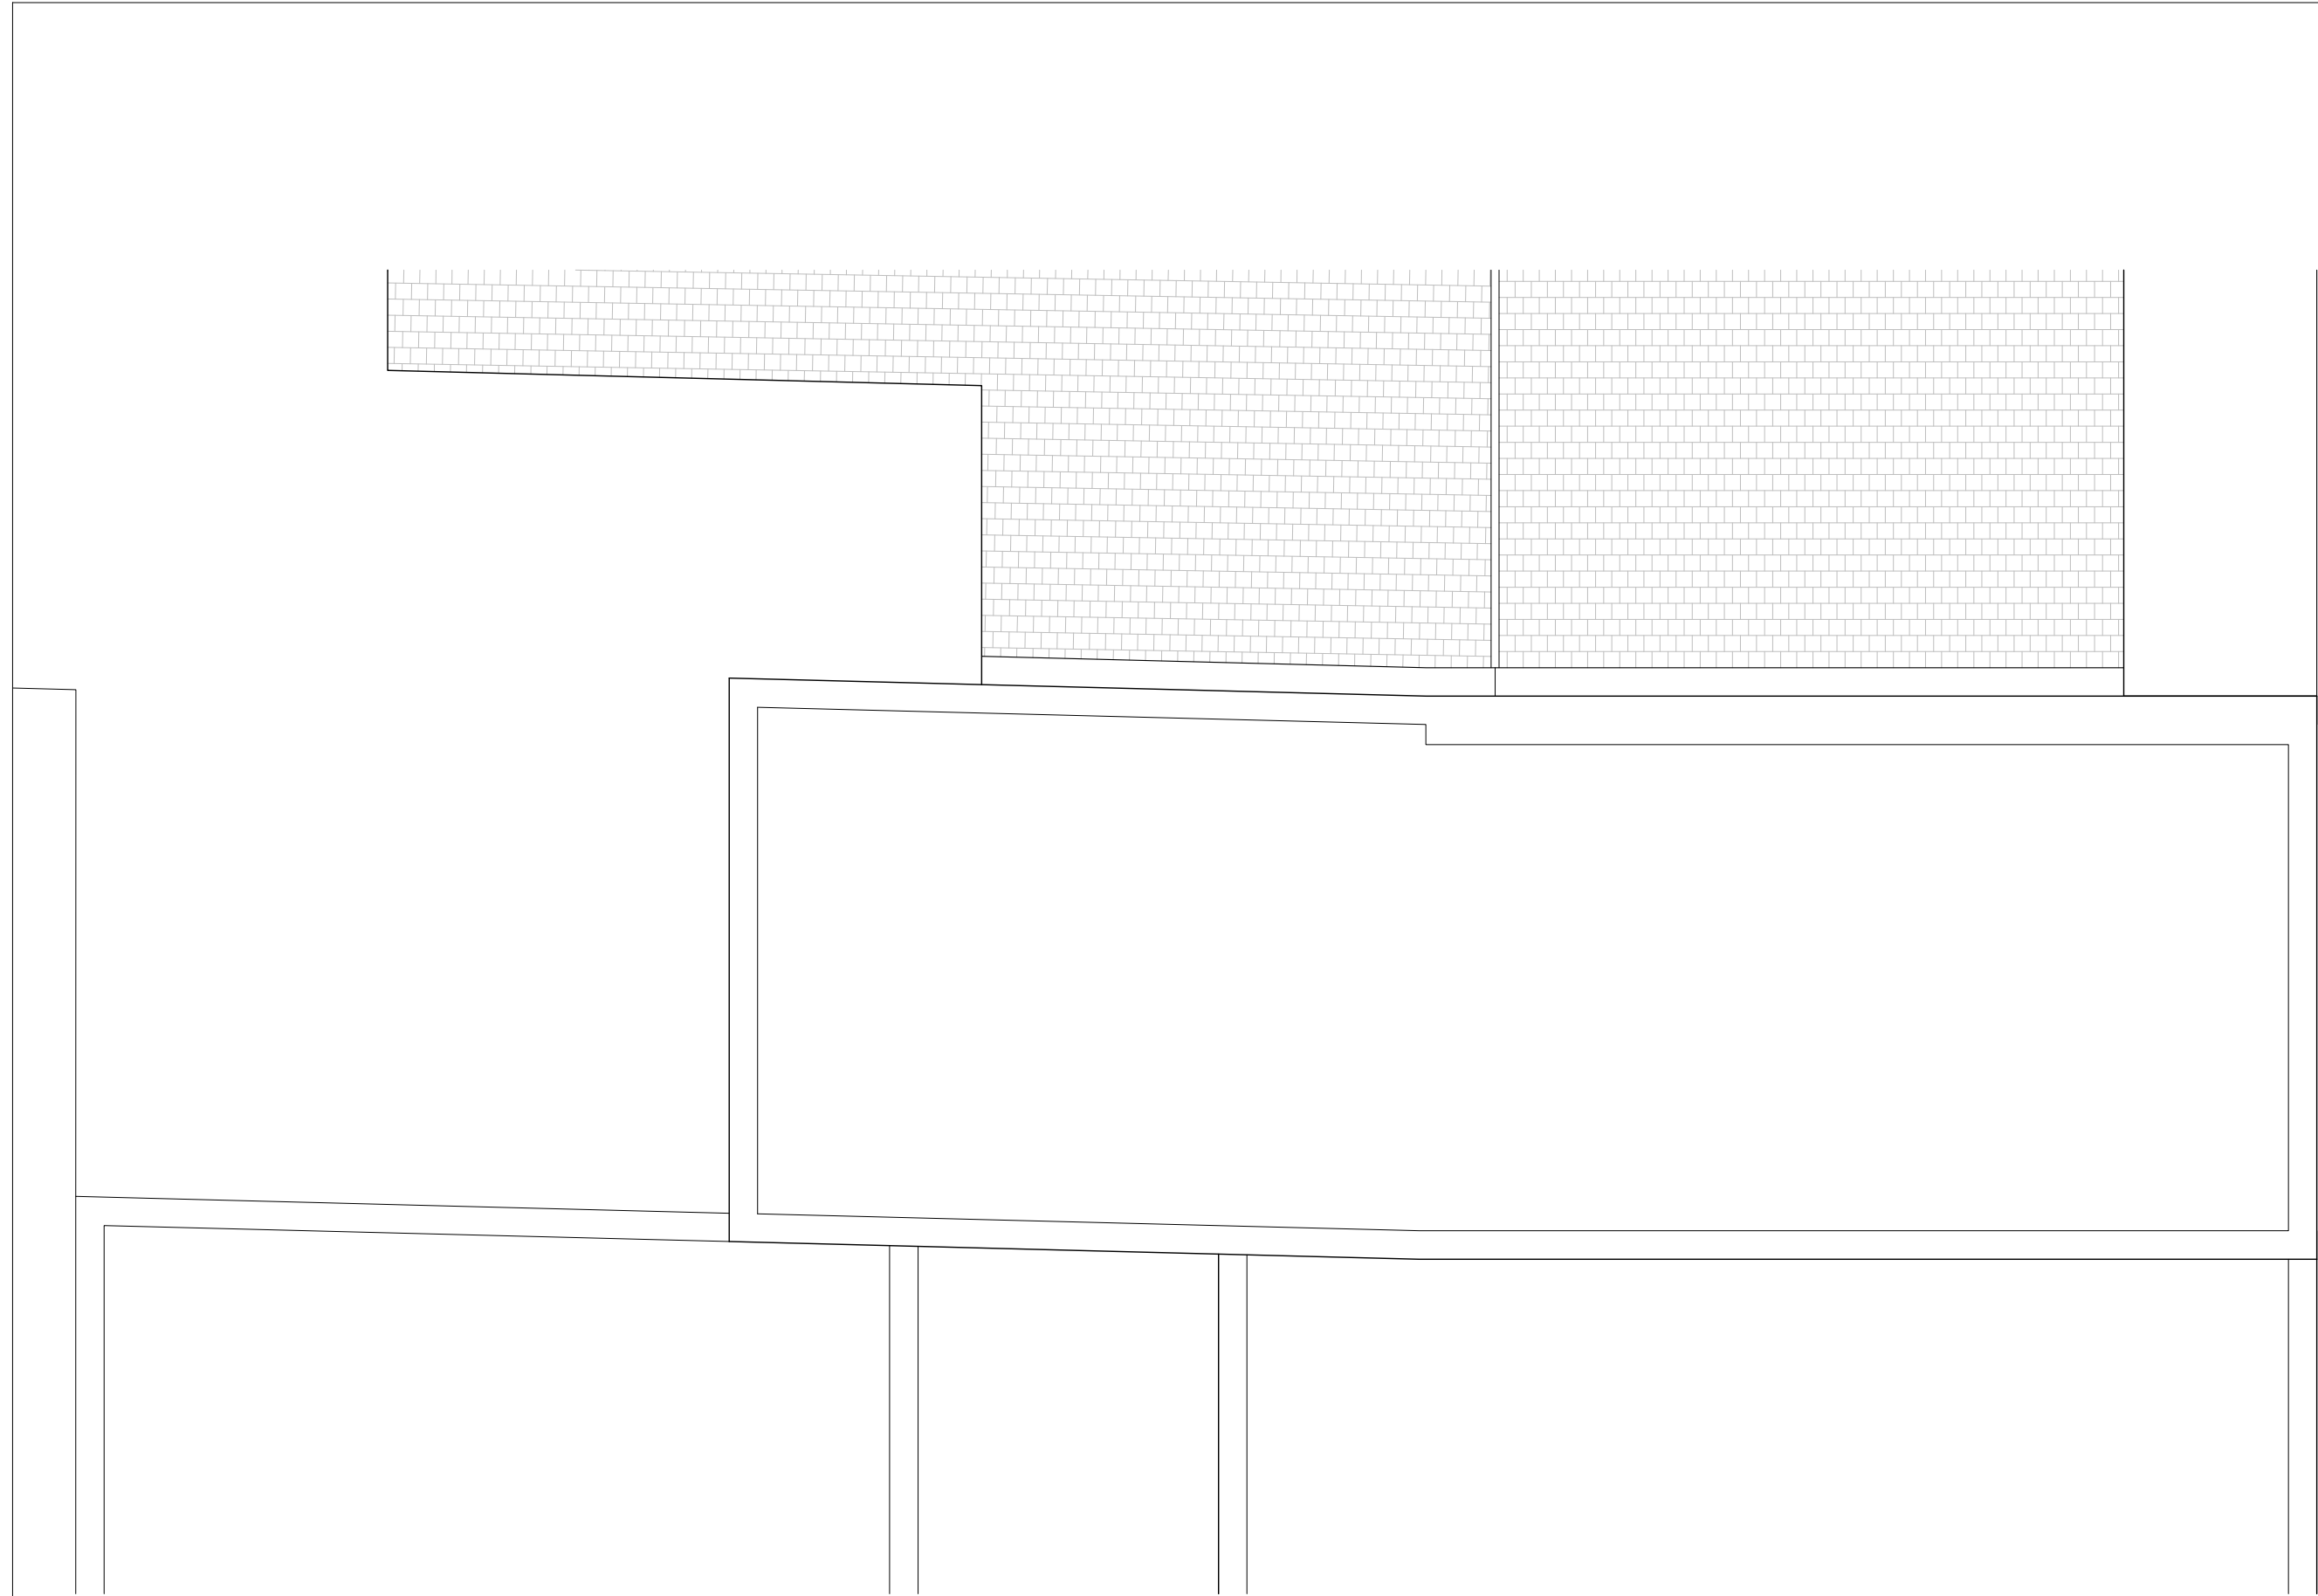

Martin Evans  
Architect®  
49 Stoneleigh Terrace  
London  
N19 5TZ

JOB  
147 Highgate Road  
London  
NW5 1LJ

TITLE  
Third Floor

|       |          |    |
|-------|----------|----|
| DATE  | 6.3.2025 |    |
| SCALE | 1:50     | A3 |
| DRAWN | D.B      |    |

NUMBER HIG – PL – GA – 04



all new shop front framing and detail in solid timber


Martin Evans  
Architect®  
49 Stoneleigh Terrace  
London  
N19 5TZ

JOB  
147 Highgate Road  
London  
NW5 1LJ

TITLE  
Front Elevation

|       |          |
|-------|----------|
| DATE  | 6.3.2025 |
| SCALE | 1:50 A3  |
| DRAWN | D.B      |

NUMBER HIG – PL – GA – 05

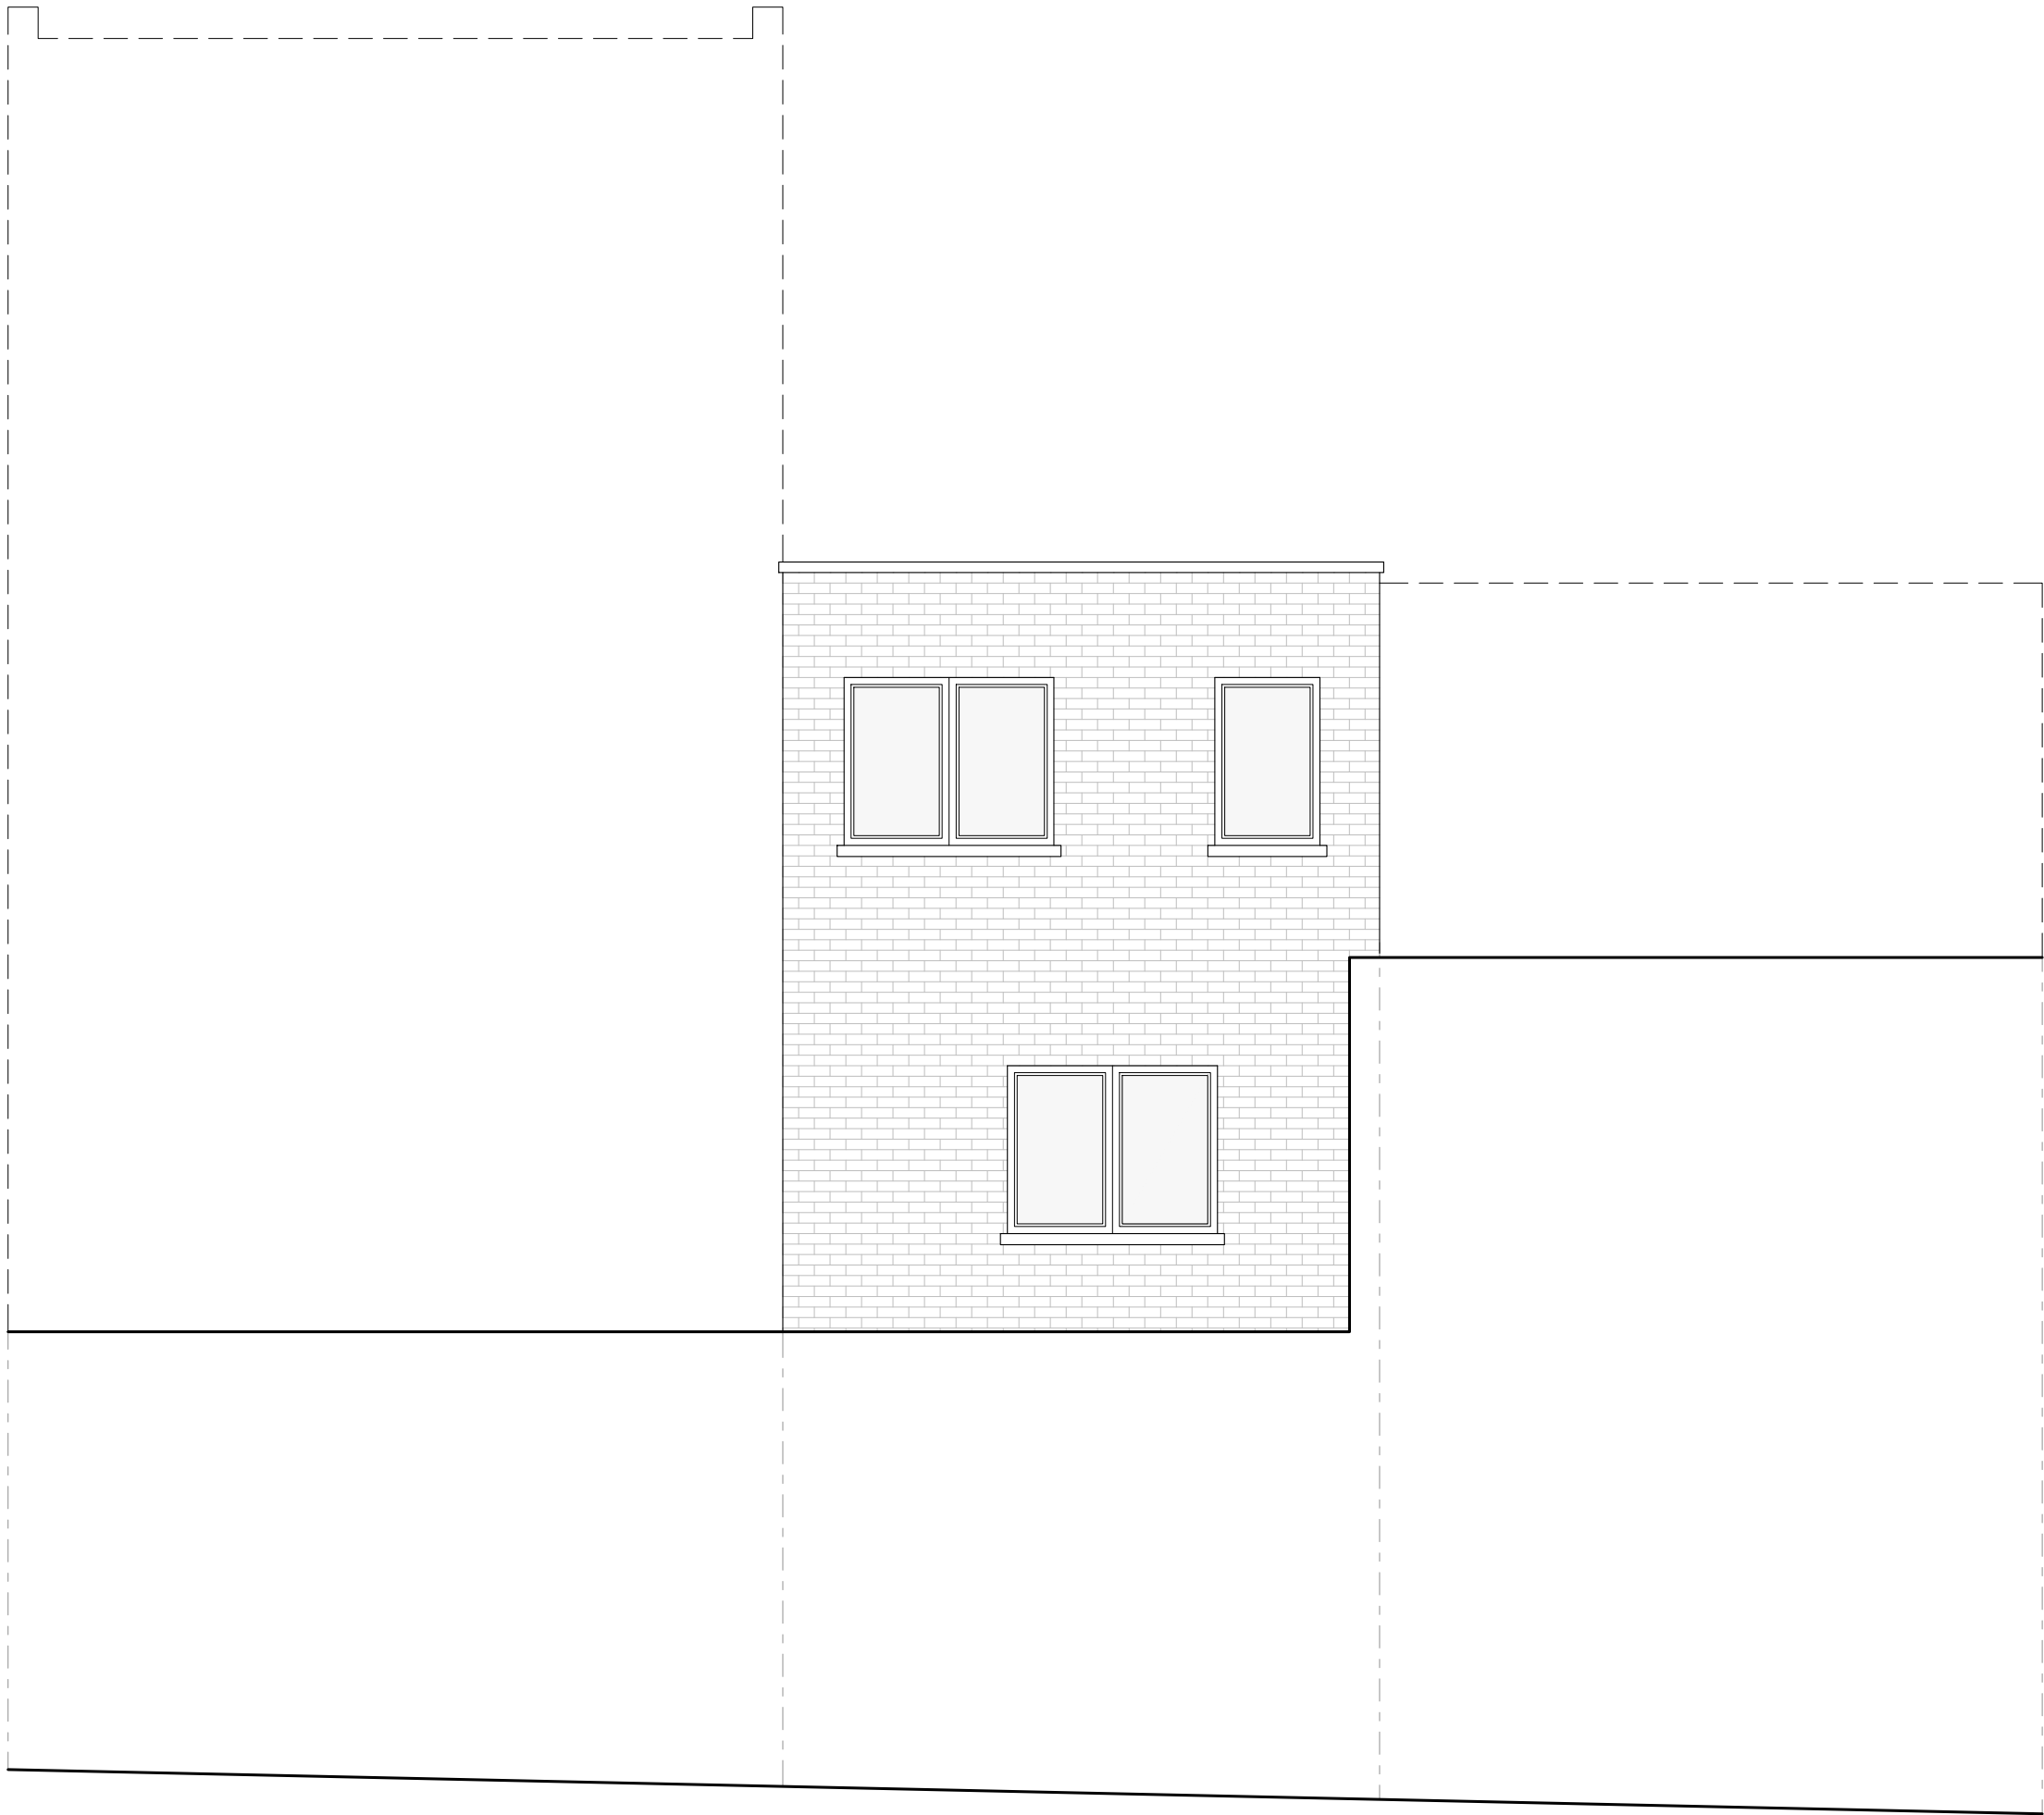

Martin Evans  
Architect®  
49 Stoneleigh Terrace  
London  
N19 5TZ


JOB  
147 Highgate Road  
London  
NW5 1LJ

TITLE  
Rear Elevation

|       |          |    |
|-------|----------|----|
| DATE  | 6.3.2025 |    |
| SCALE | 1:50     | A3 |
| DRAWN | D.B      |    |

NUMBER HIG – PL – GA – 06



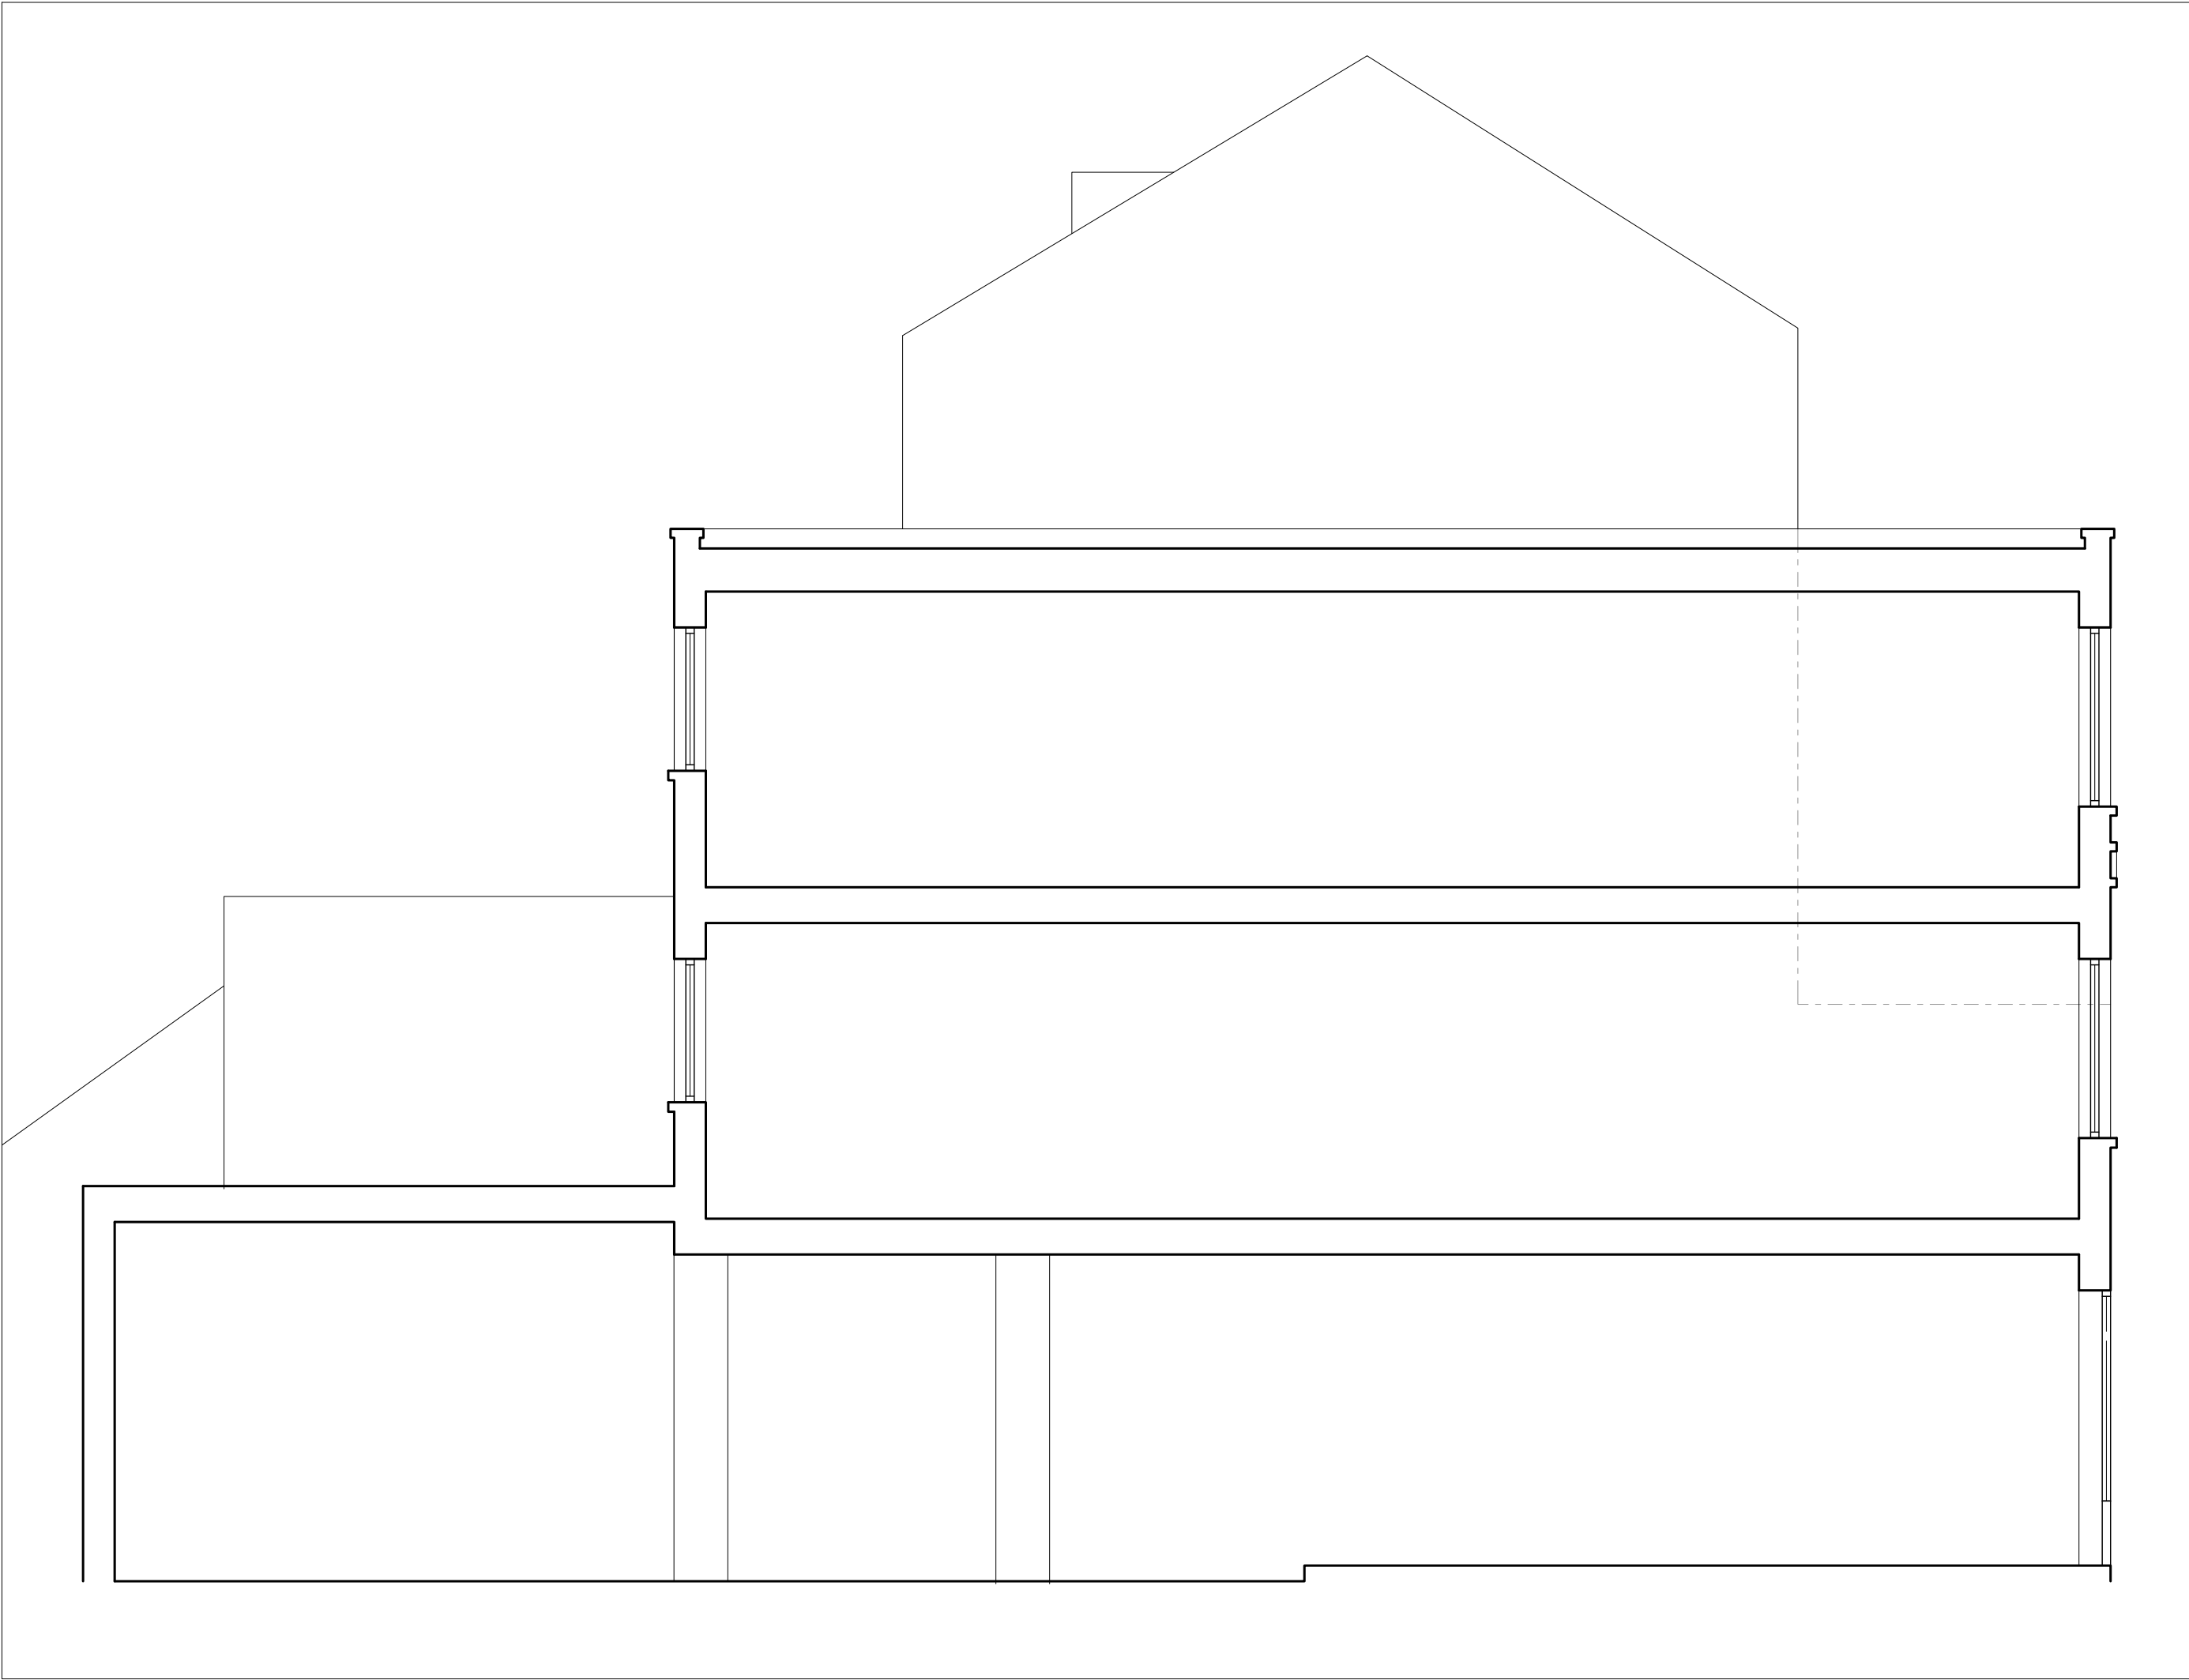

|                                                                          |          |    |
|--------------------------------------------------------------------------|----------|----|
| Martin Evans<br>Architect®<br>49 Stoneleigh Terrace<br>London<br>N19 5TZ |          |    |
| JOB<br>147 Highgate Road<br>London<br>NW5 1LJ                            |          |    |
| TITLE<br>Section                                                         |          |    |
| DATE                                                                     | 6.3.2025 |    |
| SCALE                                                                    | 1: 50    | A3 |
| DRAWN                                                                    | D. B     |    |
| NUMBER HIG – PL – GA – 07                                                |          |    |



all new shop front framing and detail in solid timber

|                                                                           |          |    |
|---------------------------------------------------------------------------|----------|----|
| Martin Evans<br>Architects®<br>49 Stoneleigh Terrace<br>London<br>N19 5TZ |          |    |
| JOB<br>147 Highgate Road<br>London<br>NW5 1LJ                             |          |    |
| TITLE<br>Shopfront Elevation                                              |          |    |
| DATE                                                                      | 6.3.2025 |    |
| SCALE                                                                     | 1:20     | A3 |
| DRAWN                                                                     | D.B      |    |
| NUMBER HIG – PL – GA – 08                                                 |          |    |