


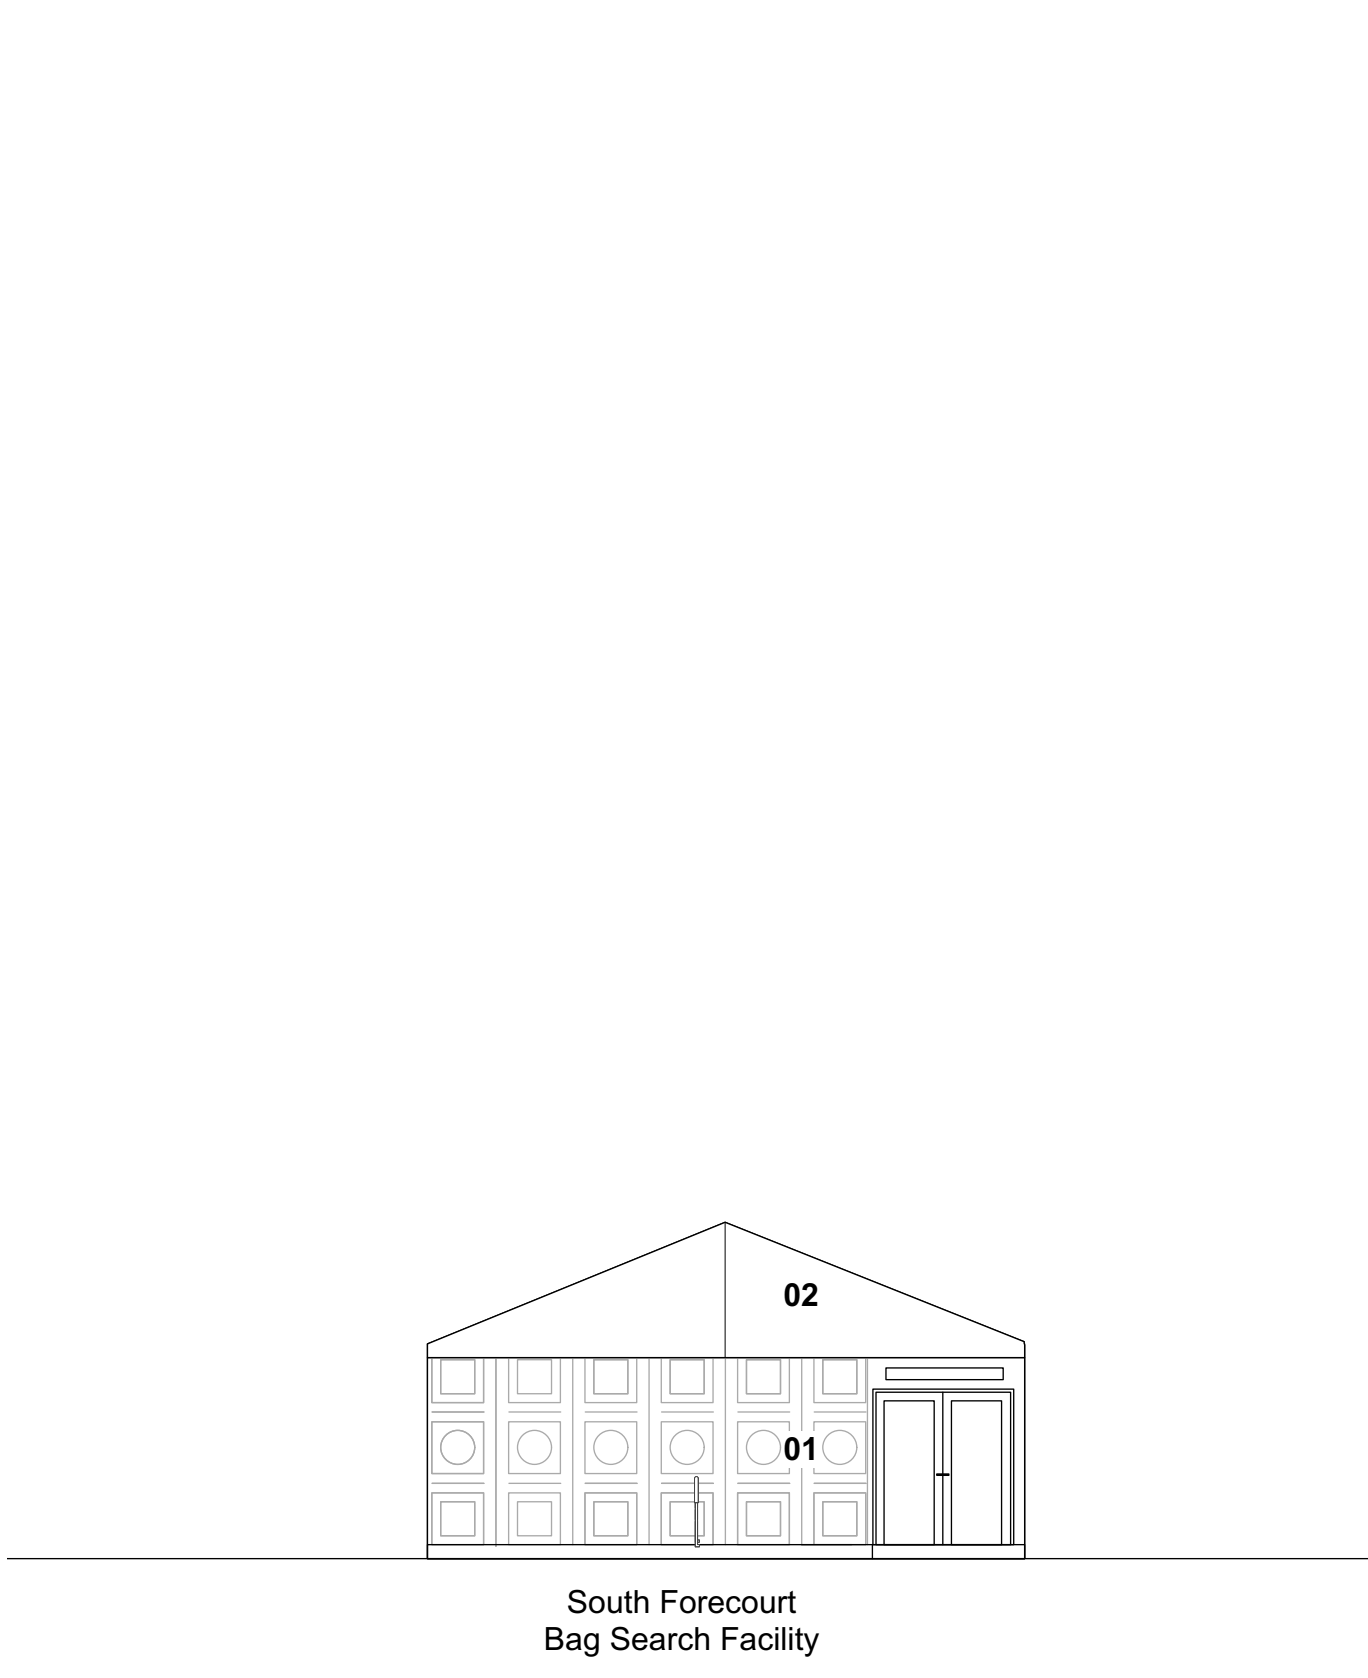


1 South Elevation
Scale: 1:100



3 North Elevation
Scale: 1:100

MATERIALITY KEY:


- 01 Rigid panel wall system
02 Soft Vinyl sheet roof
03 PPC Aluminium handrail

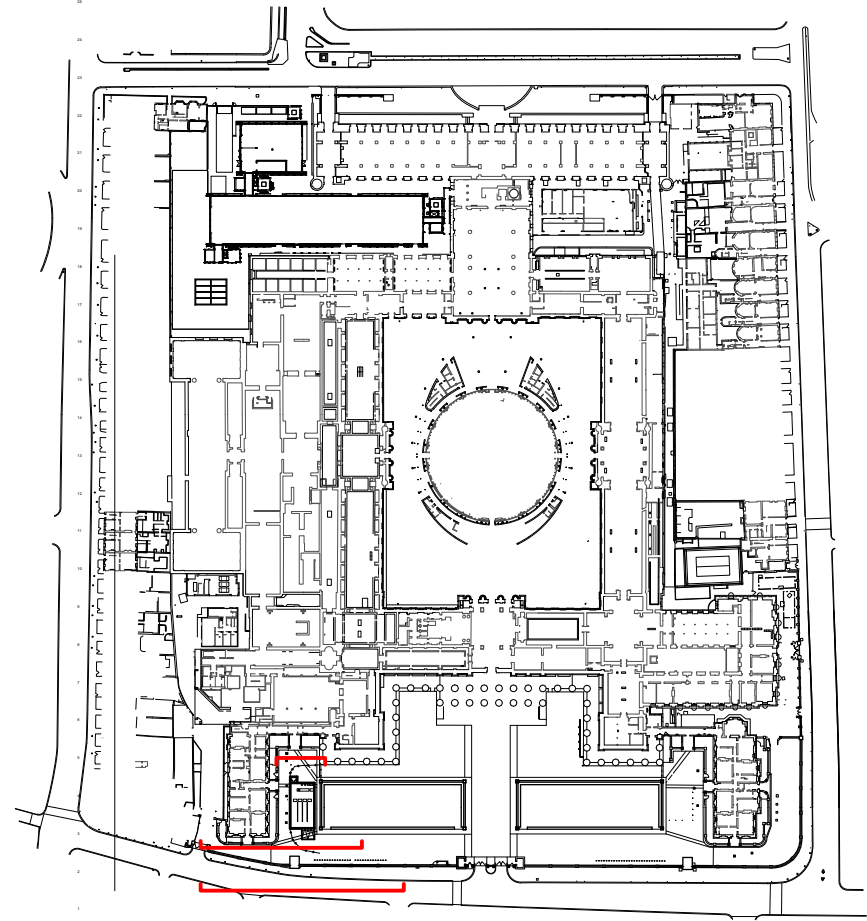

1 Key Plan
Scale: 1:2500



2 South Elevation from Great Russell Street
Scale: 1:150

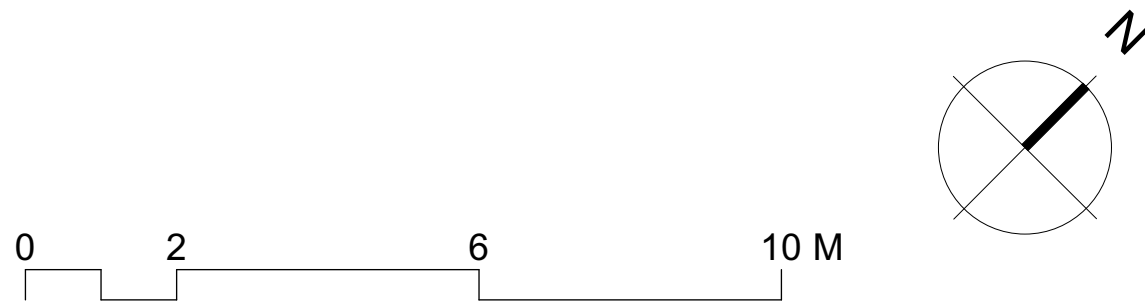

P02	20.03.25	JN	Issued for planning
P01	23.12.24	EM	
No.	Date	By	Comments
Revisions			

PLANNING

Drawing Status

BRITISH MUSEUM
Bag Search Facilities

Dannatt, Johnson Architects

Unit 1 The Wireworks, 77 Great Suffolk Street, London SE1 0BU
Telephone (020) 7357 7100 Fax (020) 7357 7200

Drawing Title	DJA Ref.
Existing South Forecourt Elevations 1	683

Drawing Number
683-DJA-DR-A-30001

Drawn	Checked	Scale	Date	Revision
JN	EM	Varies@A1	Nov 2024	P02