



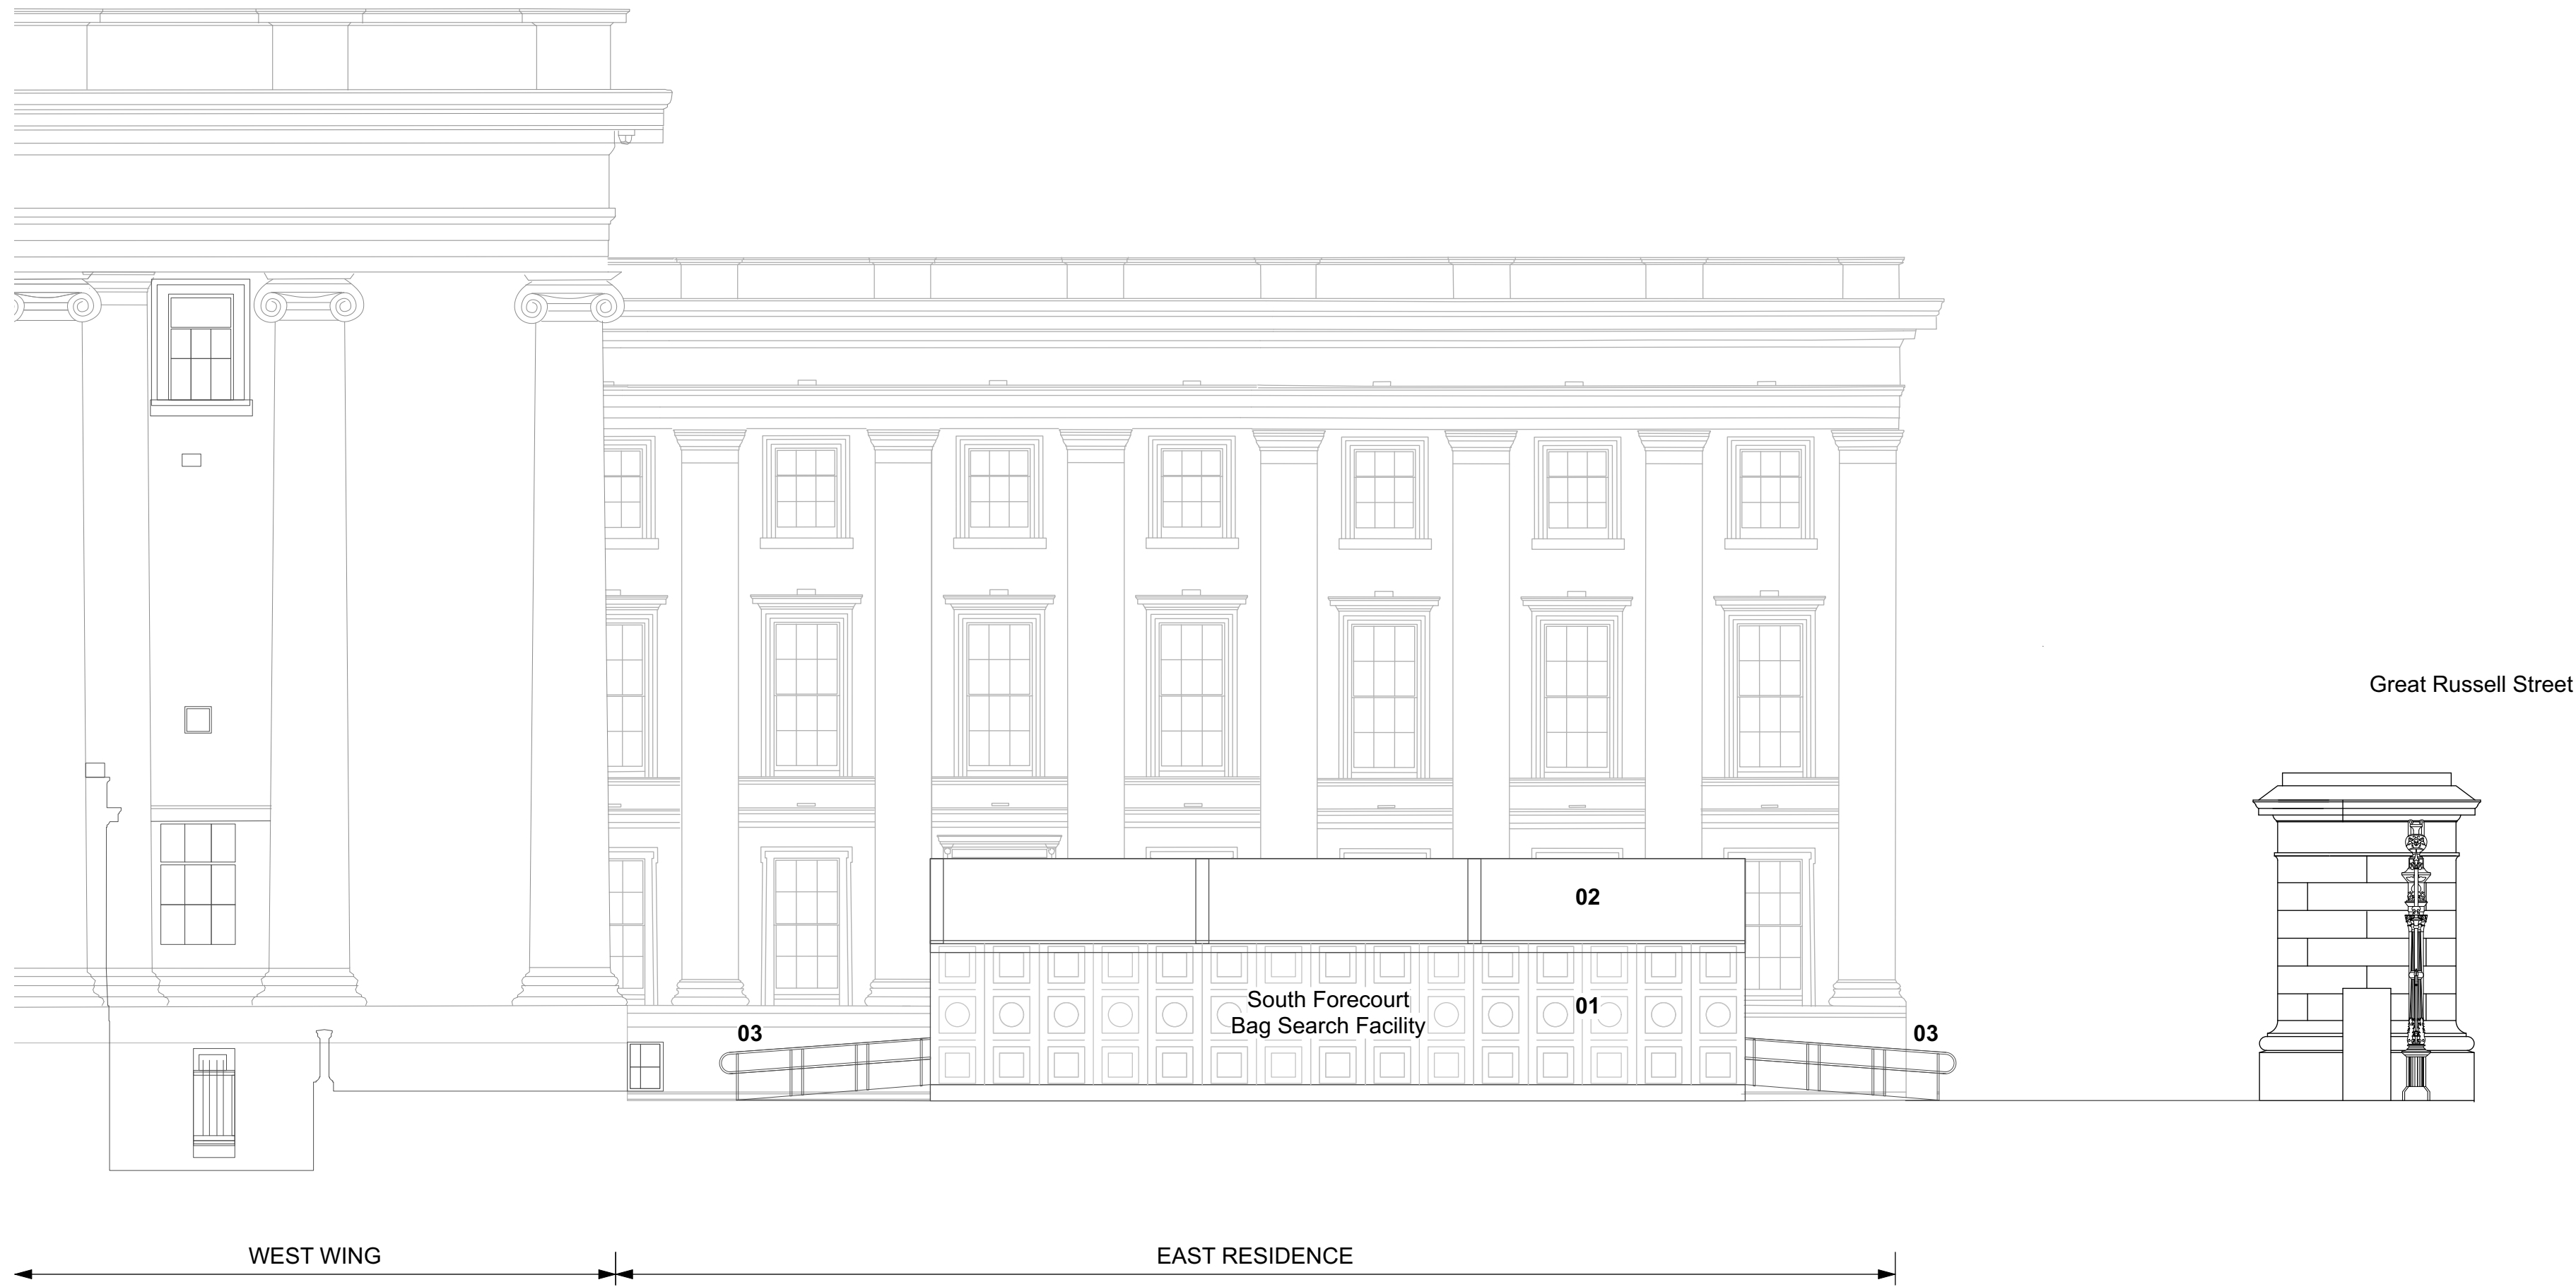

1 **West Elevation**
Scale: 1:100


- MATERIALITY KEY:**
- 01 Rigid panel wall system
 - 02 Soft Vinyl sheet roof
 - 03 PPC Aluminium handrail

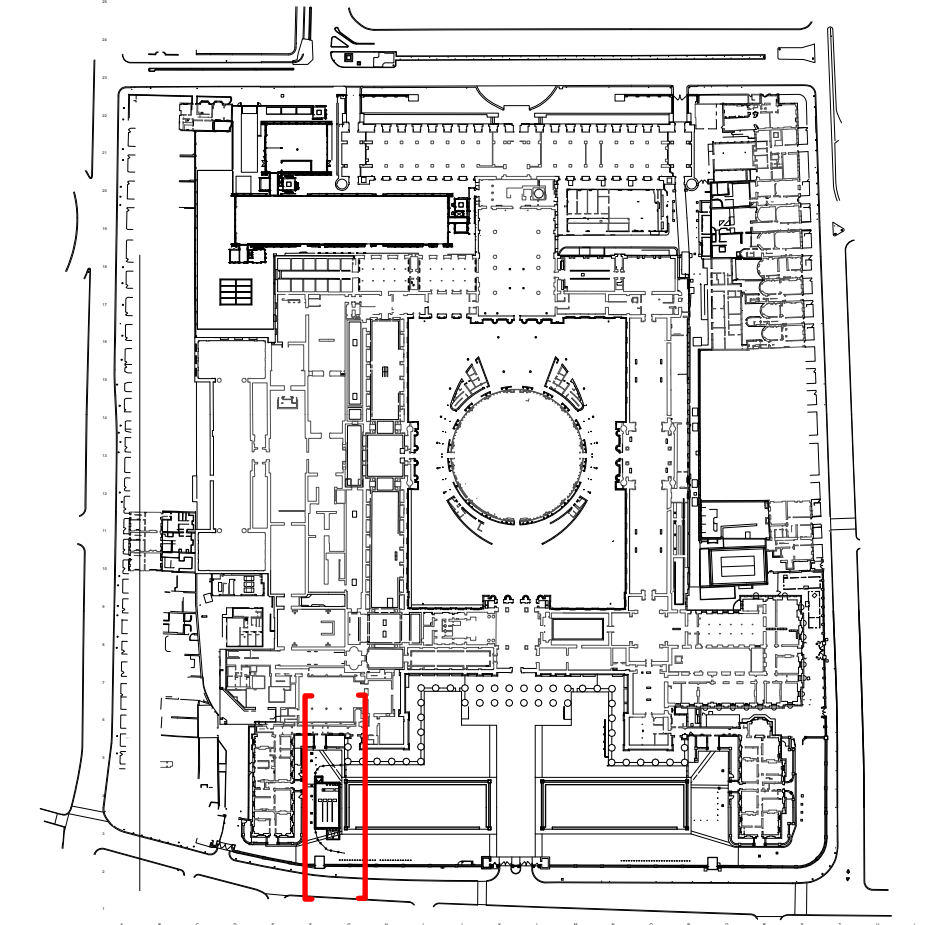

1 **Key Plan**
Scale: 1:2500



2 **East Elevation**
Scale: 1:100

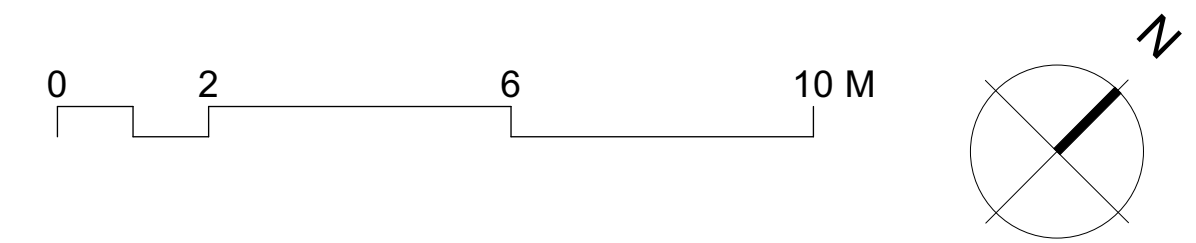

P02	14.04.25	EM	Issued for planning
P01	23.12.24	EM	-
No.	Date	By	Comments
Revisions			

PLANNING
Drawing Status

BRITISH MUSEUM Bag Search Facilities				
Dannatt, Johnson Architects				
Unit 1 The Wireworks, 77 Great Suffolk Street, London SE1 0BU Telephone (020) 7357 7100 Fax (020) 7357 7200				
Drawing Title Existing South Forecourt Elevations 2				DJA Ref. 683
Drawing Number 683-DJA-DR-A-30002				
Drawn JN	Checked EM	Scale 1:100@A1	Date Nov 2024	Revision P02