



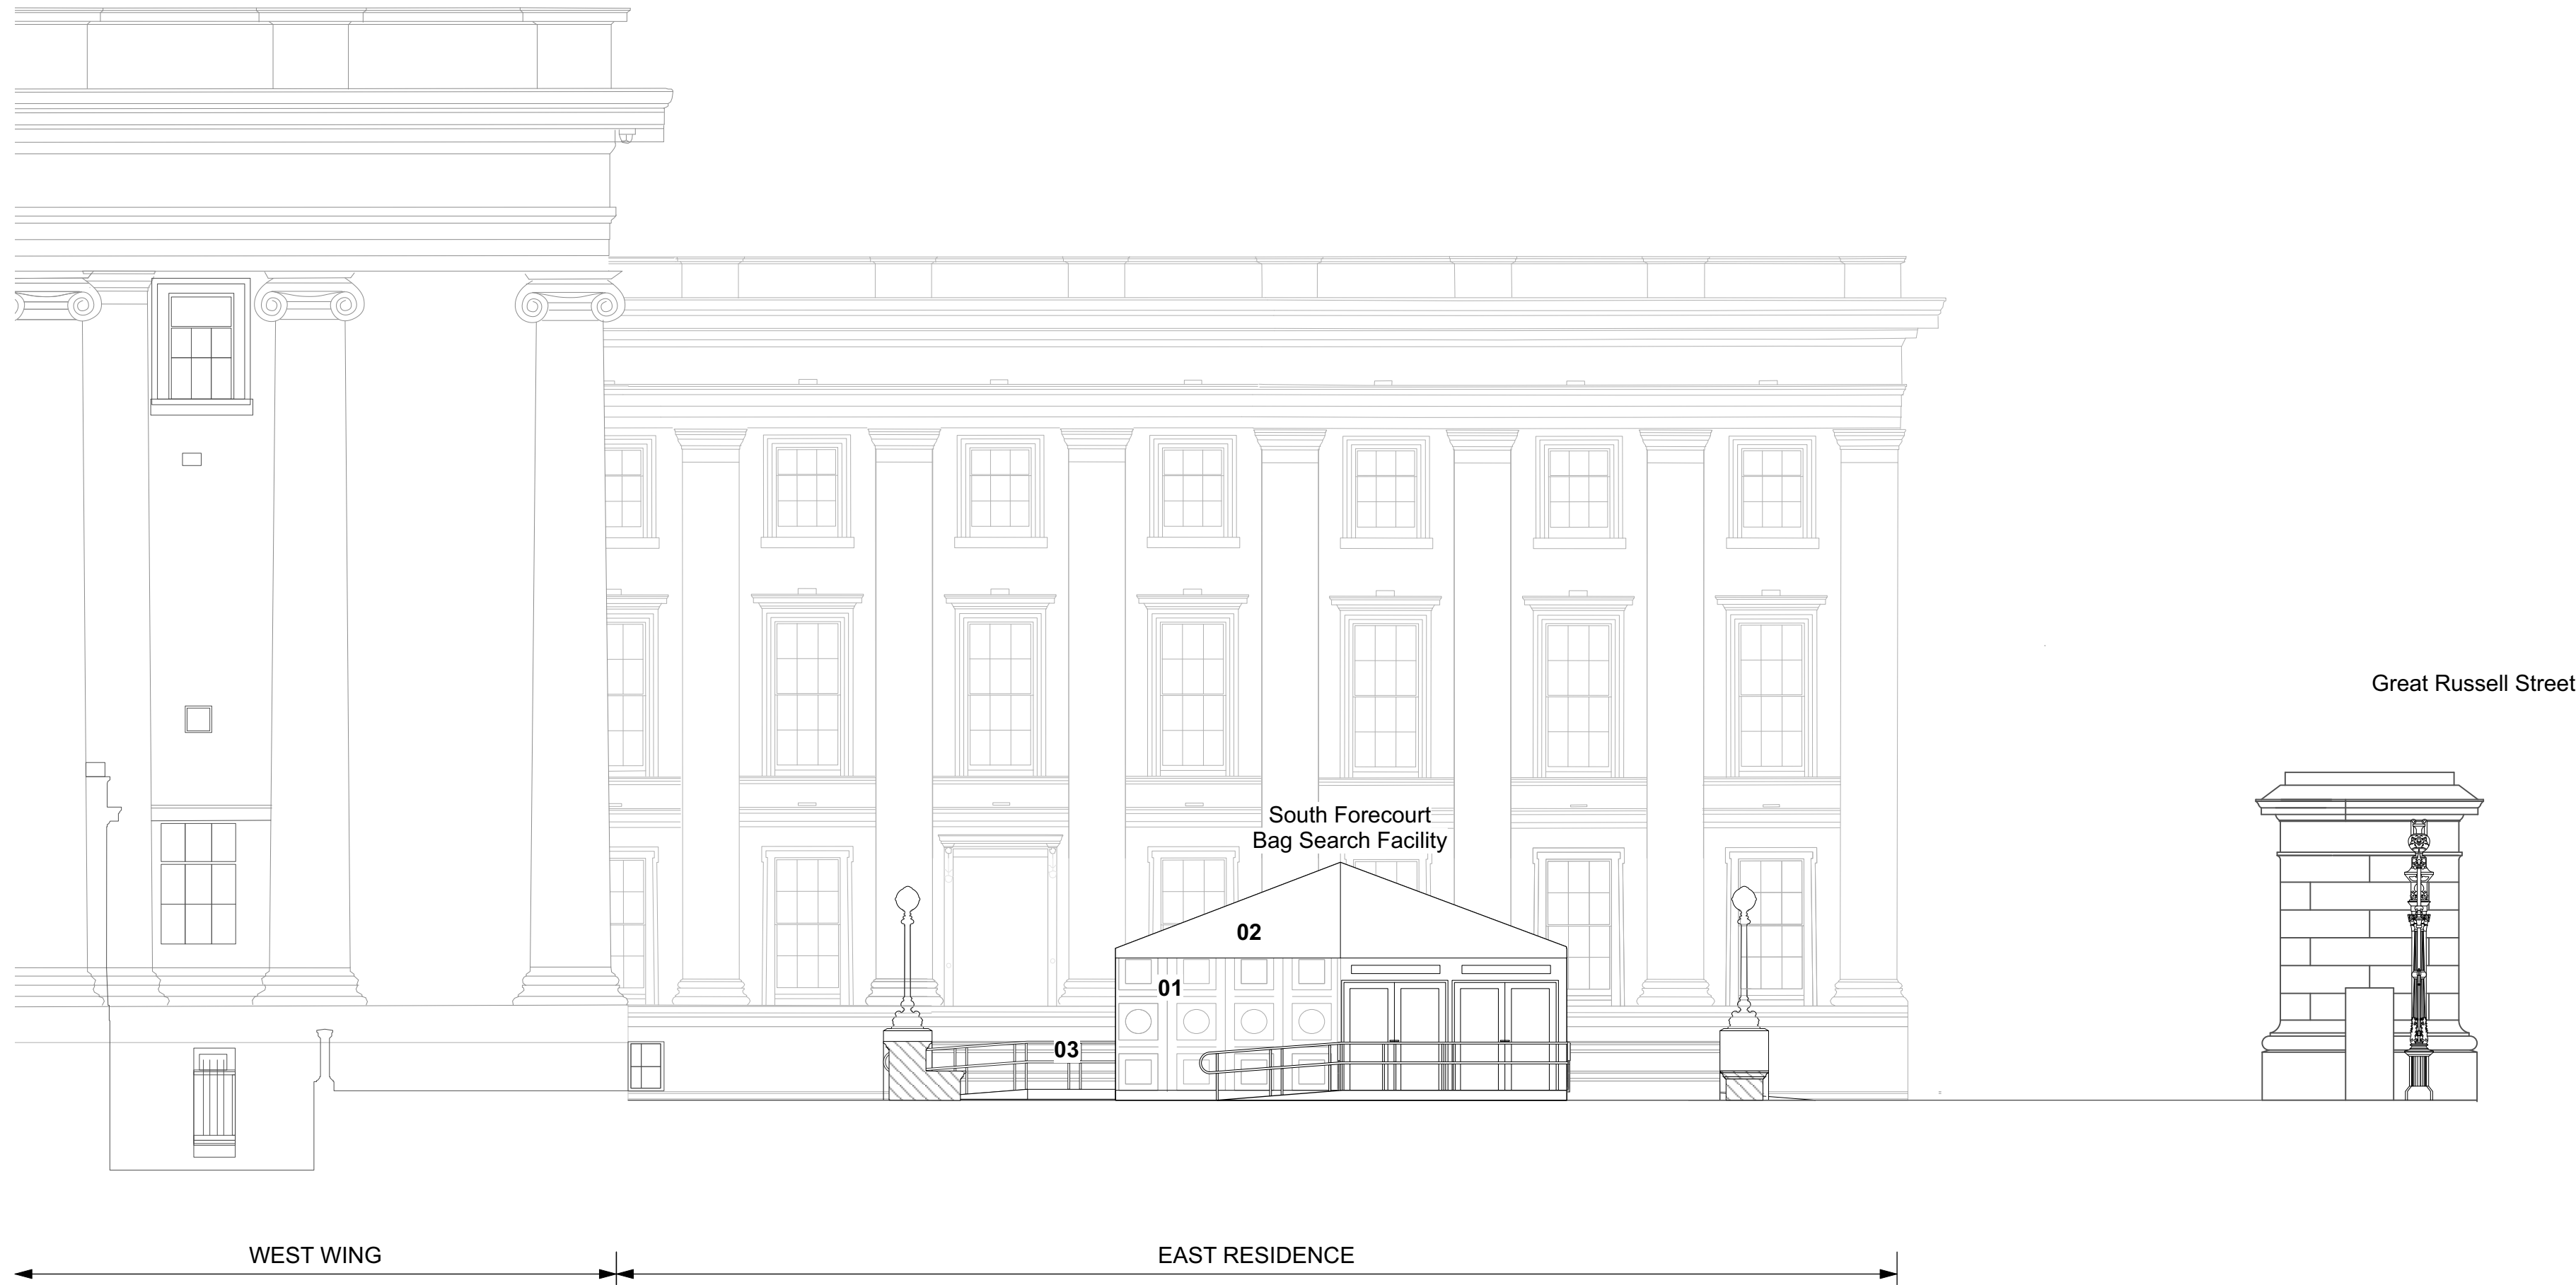

MATERIALITY KEY:

- 01** Rigid panel wall system
02 Soft Vinyl sheet roof
03 PPC Aluminium handrail

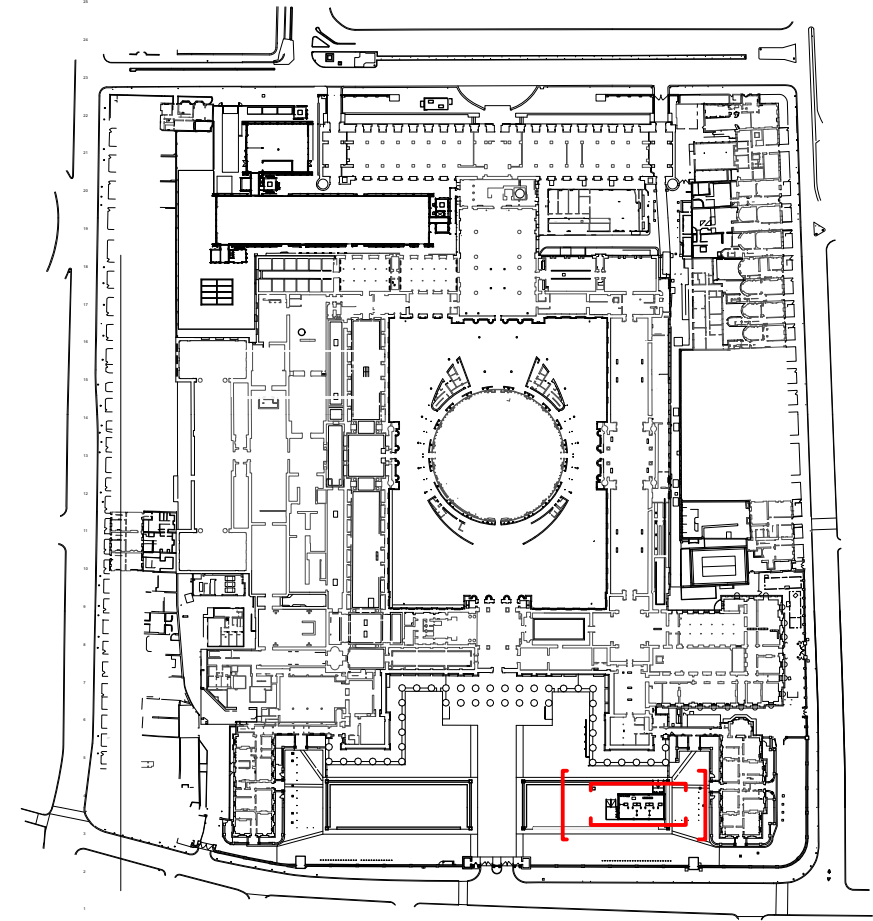

1 Key Plan
Scale: 1:2500


1

West Elevation
Scale: 1:100



2

South Elevation from Great Russell Street
Scale: 1:100

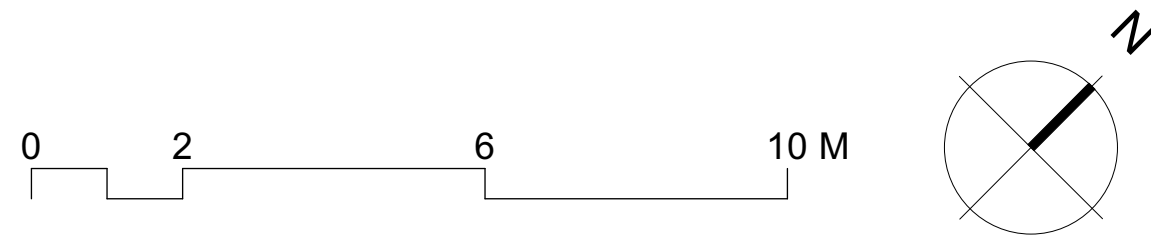

P02	9.04.25	JN	Issued for planning
P01	20.03.25	JN	Issued for planning
No.	Date	By	Comments
Revisions			

PLANNING

Drawing Status

BRITISH MUSEUM
Bag Search Facilities

Dannatt, Johnson Architects

Unit 1 The Wireworks, 77 Great Suffolk Street, London SE1 0BU
Telephone (020) 7357 7100 Fax (020) 7357 7200

Drawing Title	DJA Ref.
Proposed South Forecourt Elevations 1	683

Drawing Number

683-DJA-DR-A-31001

Drawn	Checked	Scale	Date	Revision
JN	EM	1:100@A1	March 2025	P02