


Great Russell Street



1 **East Elevation**
Scale: 1:100


MATERIALITY KEY:

- 01 Rigid panel wall system
- 02 Soft Vinyl sheet roof
- 03 PPC Aluminium handrail

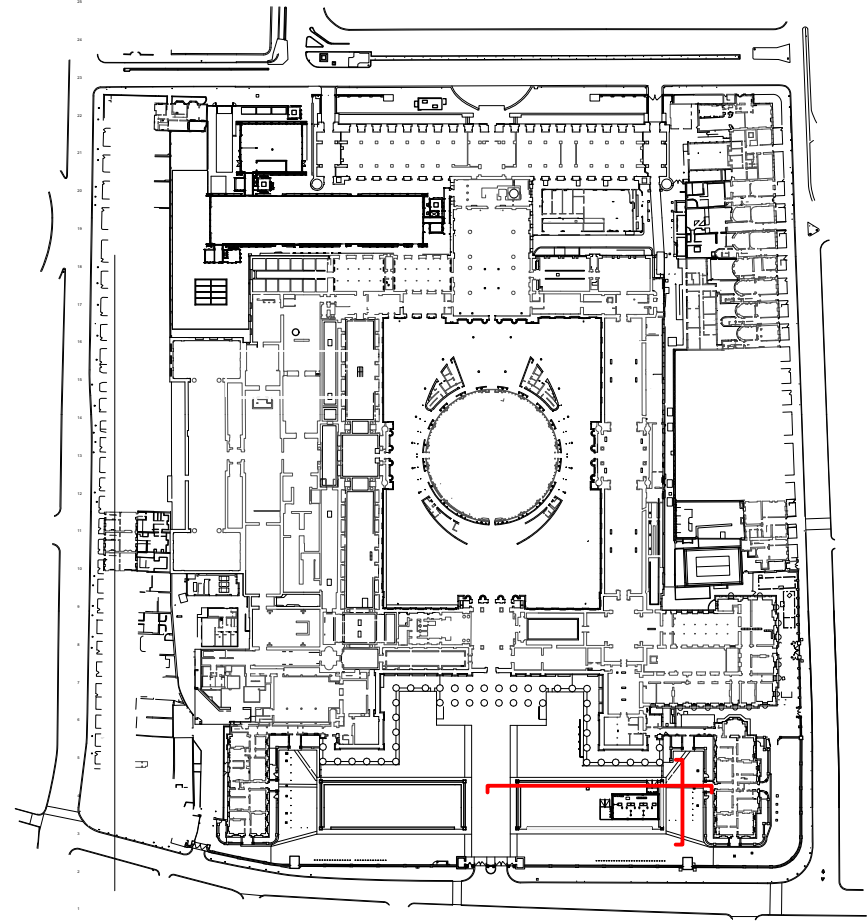


1 **Key Plan**
Scale: 1:2500

0 2 6 10 M

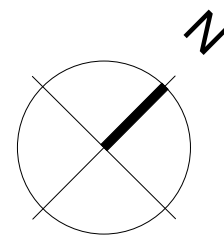

Great Russell Street

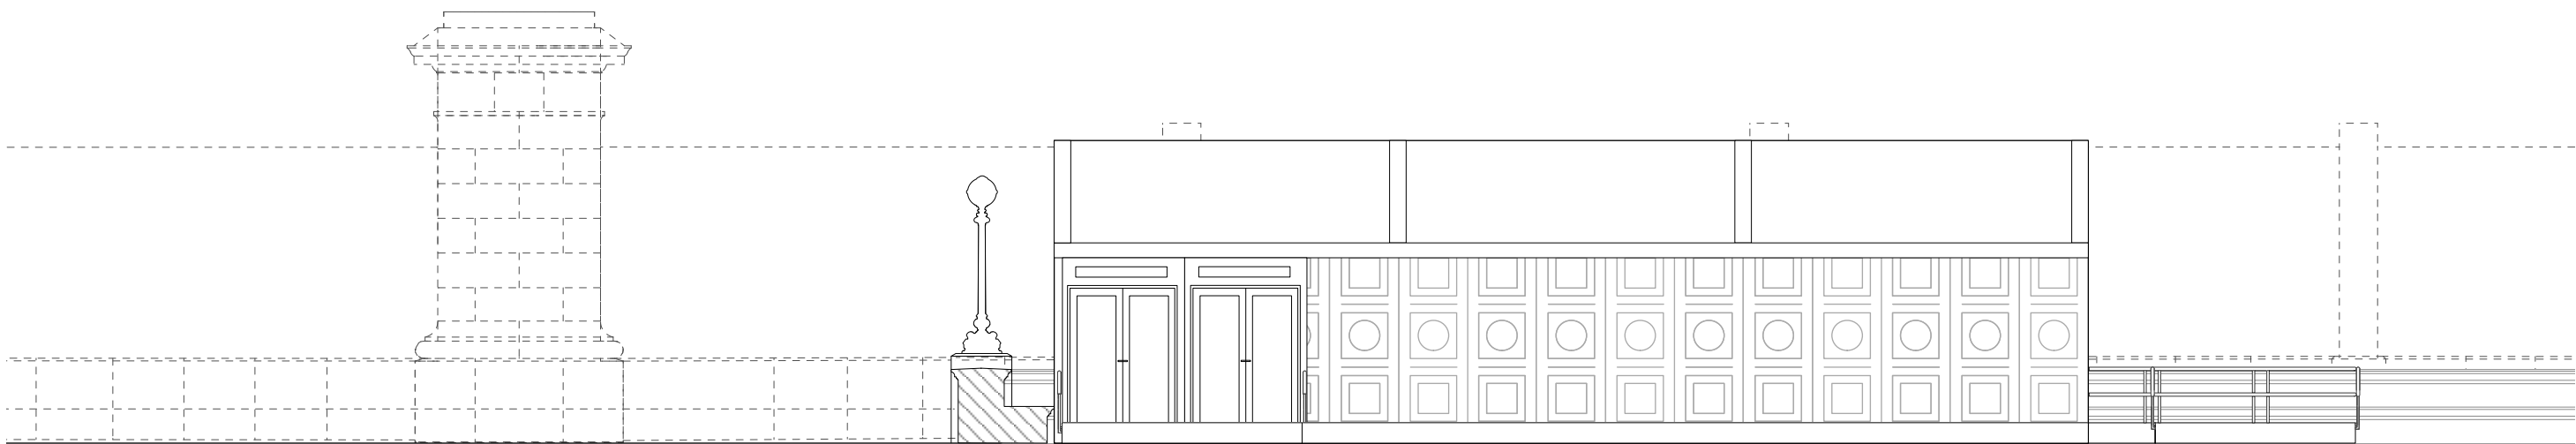

2 **North Elevation**
Scale: 1:100

P02	9.04.25	JN	Issued for planning
P01	20.03.25	JN	Issued for planning
No.	Date	By	Comments
Revisions			

PLANNING

Drawing Status

BRITISH MUSEUM
Bag Search Facilities

Dannatt, Johnson Architects

Unit 1 The Wireworks, 77 Great Suffolk Street, London SE1 0BU
Telephone (020) 7357 7100 Fax (020) 7357 7200

Drawing Title		DJA Ref.		
Proposed South Forecourt Elevations 2		683		
Drawing Number				
683-DJA-DR-A-31002				
Drawn	Checked	Scale	Date	Revision
JN	EM	1:100@A1	March 2025	P02