


DO NOT SCALE OFF THIS DRAWING. DIMENSIONS, AREA AND LEVELS ARE ONLY APPROXIMATE AND SUBJECT TO SITE SURVEY. ALL DIMENSIONS TO BE CHECKED ON SITE. ANY DISCREPANCIES OR VARIATIONS TO BE REPORTED TO THE ARCHITECT BEFORE WORK COMMENCES.


THIS DRAWING TO BE READ IN CONJUNCTION WITH THE SPECIFICATION, WHERE PROVIDED, AND ALL RELEVANT CONSULTANTS' DRAWINGS AND/OR SPECULATIVE DRAWINGS. DISCREPANCIES AND ANY DISCREPANCIES OR VARIATIONS ARE TO BE REPORTED TO THE ARCHITECT BEFORE THE AFFECTED WORK COMMENCES.

THIS DRAWING IS PROTECTED BY COPYRIGHT, AND MUST NOT BE COPIED OR REPRODUCED WITHOUT THE WRITTEN CONSENT OF HOD ARCHITECTS LTD. NORTH POINTS SHOWN ARE INDICATIVE. ©

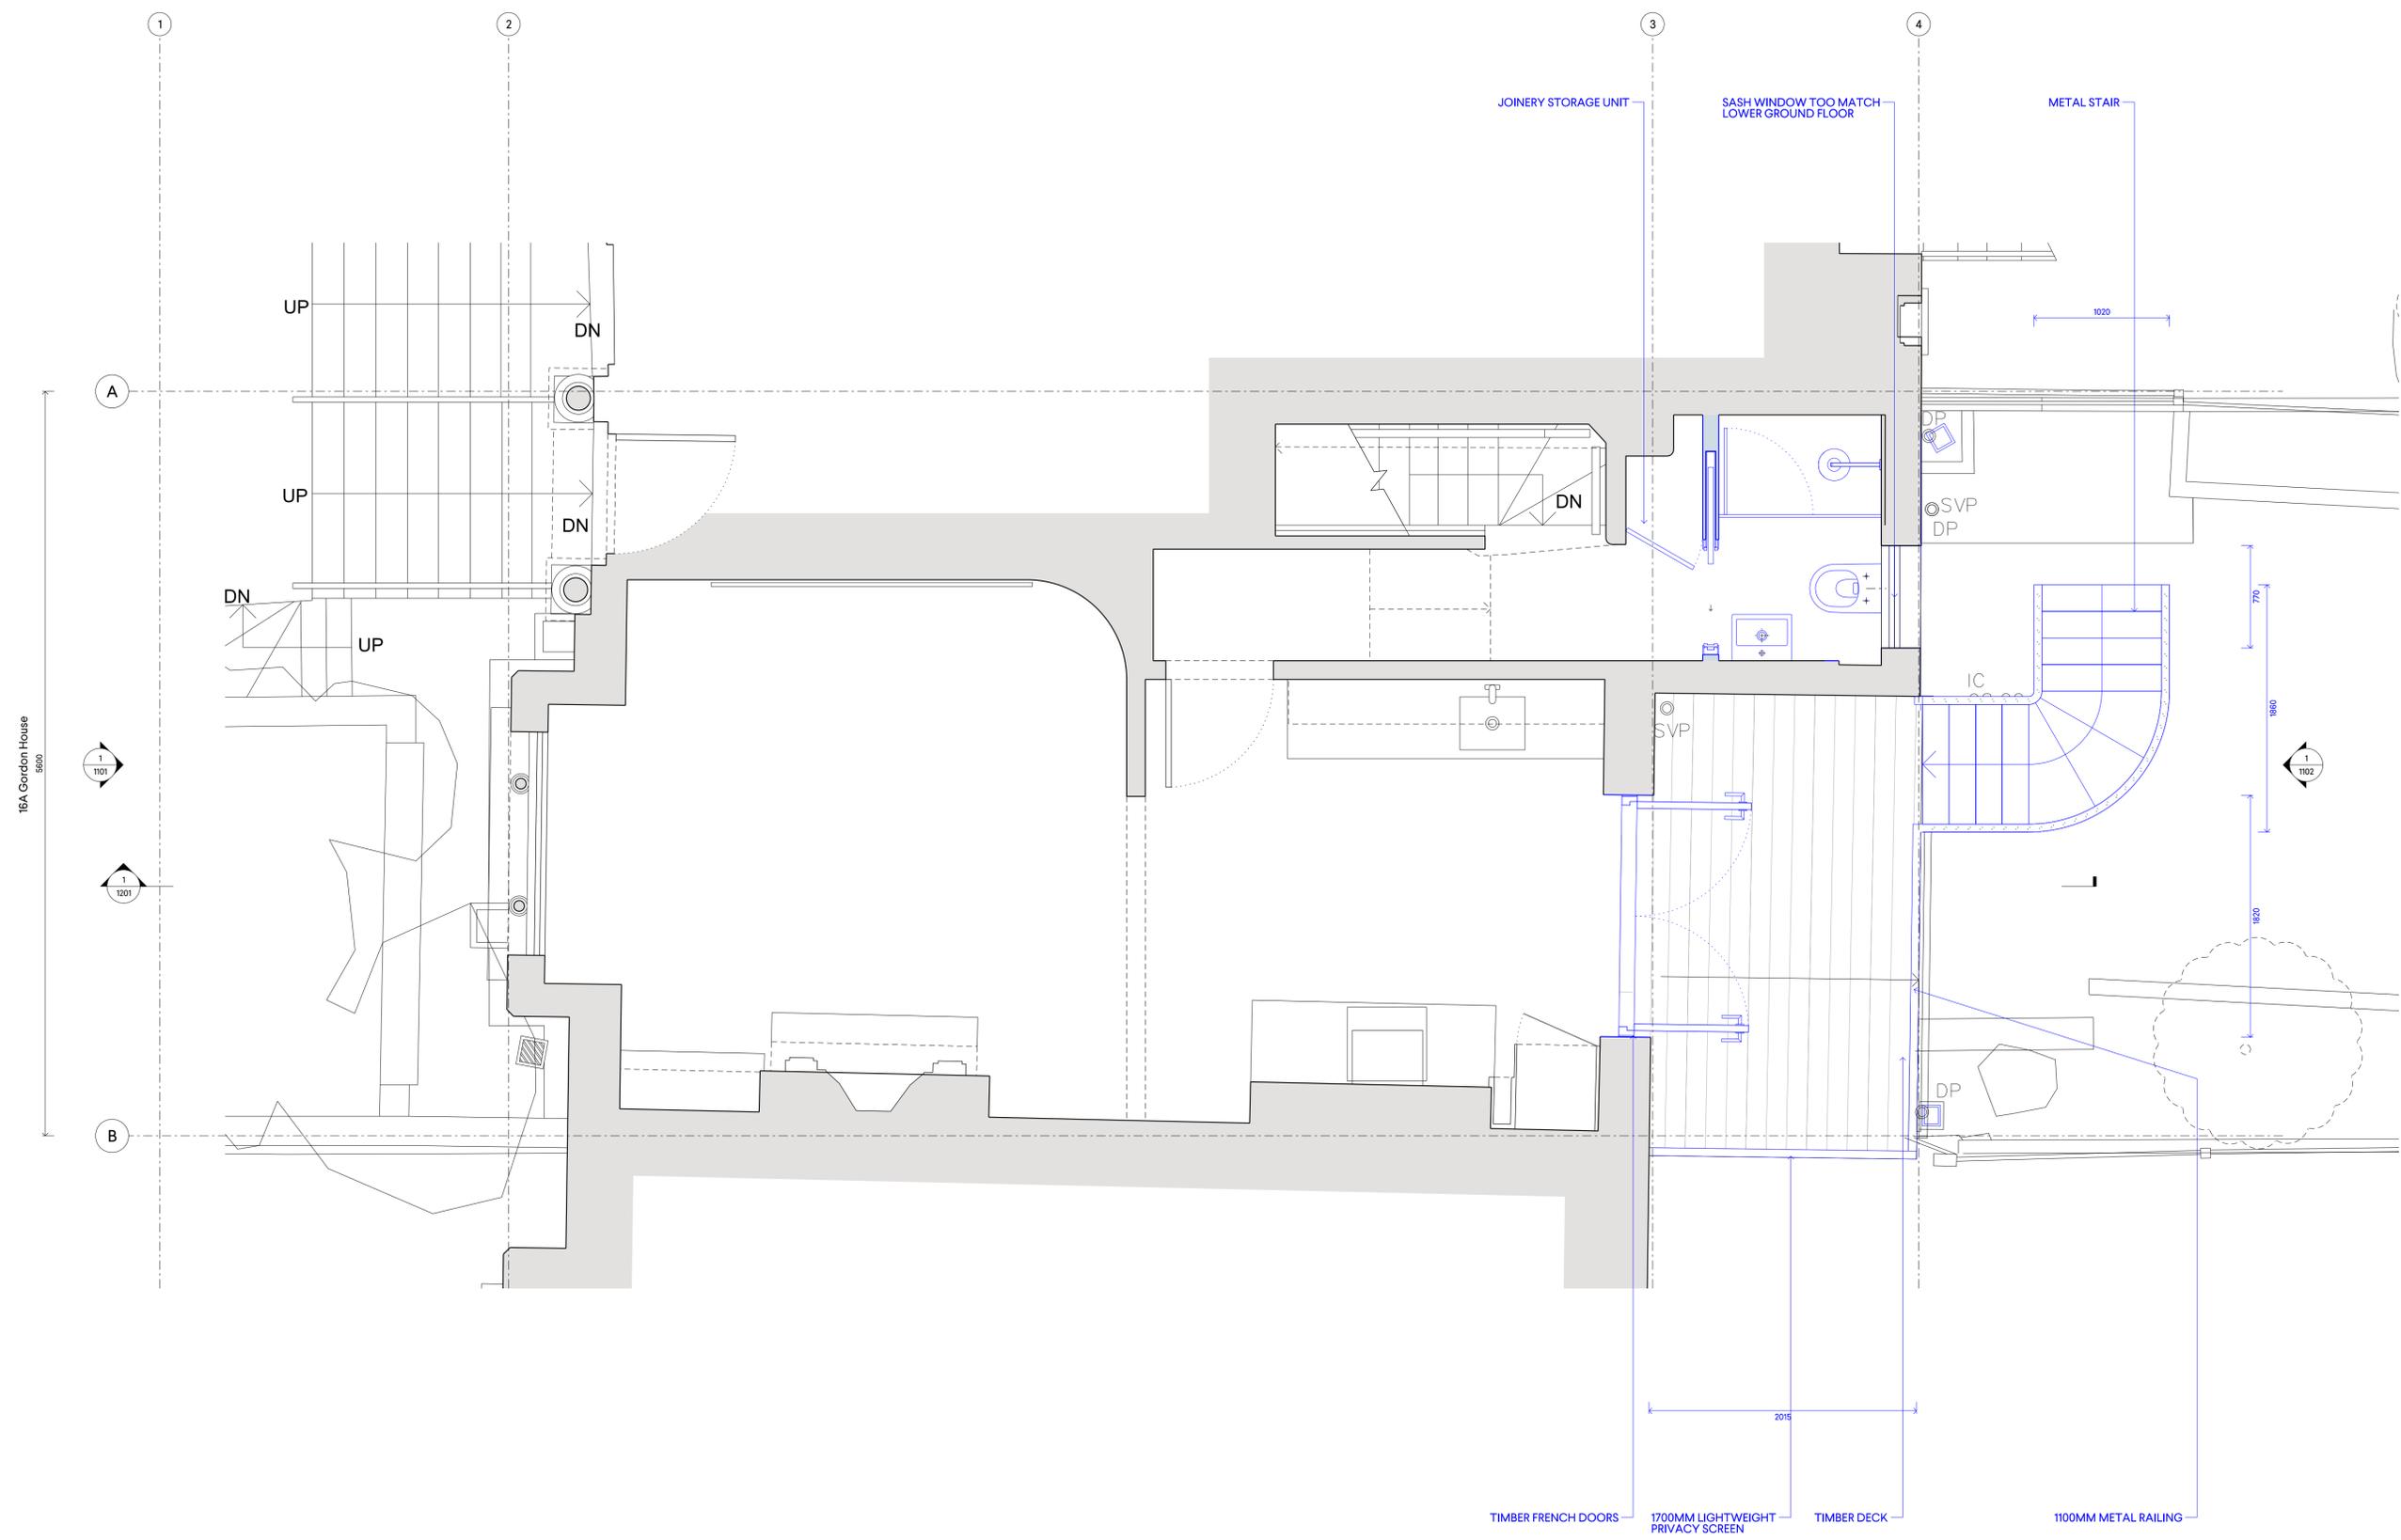

PLANNING

**1** 1:25 PROPOSED UPPER GROUND FLOOR PLAN

 

23.04.25	PLANNING APPLICATION	MH	
REV	DATE	NOTES	INIT.
PROJECT			
16a Gordon House NW5 1LN			
DRAWING TITLE			
PROPOSED UPPER GROUND FLOOR PLAN			
STATUS			
PLANNING			
SCALE	SIZE	DRAWN	CHECKED
1:25	A1	M80	GP
DRAWING NO.	ISSUE	REV	REV
0142-A-P-1002	P1	-	-

0207 937 0007  
 INFO@HODARCHITECTS.CO.UK  
 13 PRINCE OF WALES TERRACE  
 KENSINGTON  
 LONDON W8 5PG

House of Design  
 Architects