


DO NOT SCALE OFF THIS DRAWING.
DIMENSIONS, AREA AND LEVELS ARE ONLY APPROXIMATE
AND SUBJECT TO SITE SURVEY. ALL DIMENSIONS TO BE
CHECKED ON SITE. ANY DISCREPANCIES OR VARIATIONS TO
BE REPORTED TO THE ARCHITECT BEFORE WORK
COMMENCES.

THIS DRAWING TO BE READ IN CONJUNCTION WITH THE
SPECIFICATION, WHERE PROVIDED, AND ALL RELEVANT
CONSULTANTS DRAWINGS AND / OR SPECIALISTS DRAWINGS
DOCUMENTS AND ANY DISCREPANCIES OR VARIATIONS ARE
TO BE REPORTED TO THE ARCHITECT BEFORE THE AFFECTED
WORK COMMENCES.

THIS DRAWING IS PROTECTED BY COPYRIGHT, AND MUST
NOT BE COPIED OR REPRODUCED WITHOUT THE WRITTEN
CONSENT OF HOD ARCHITECTS LTD. NORTH POINTS SHOWN
ARE INDICATIVE. ©

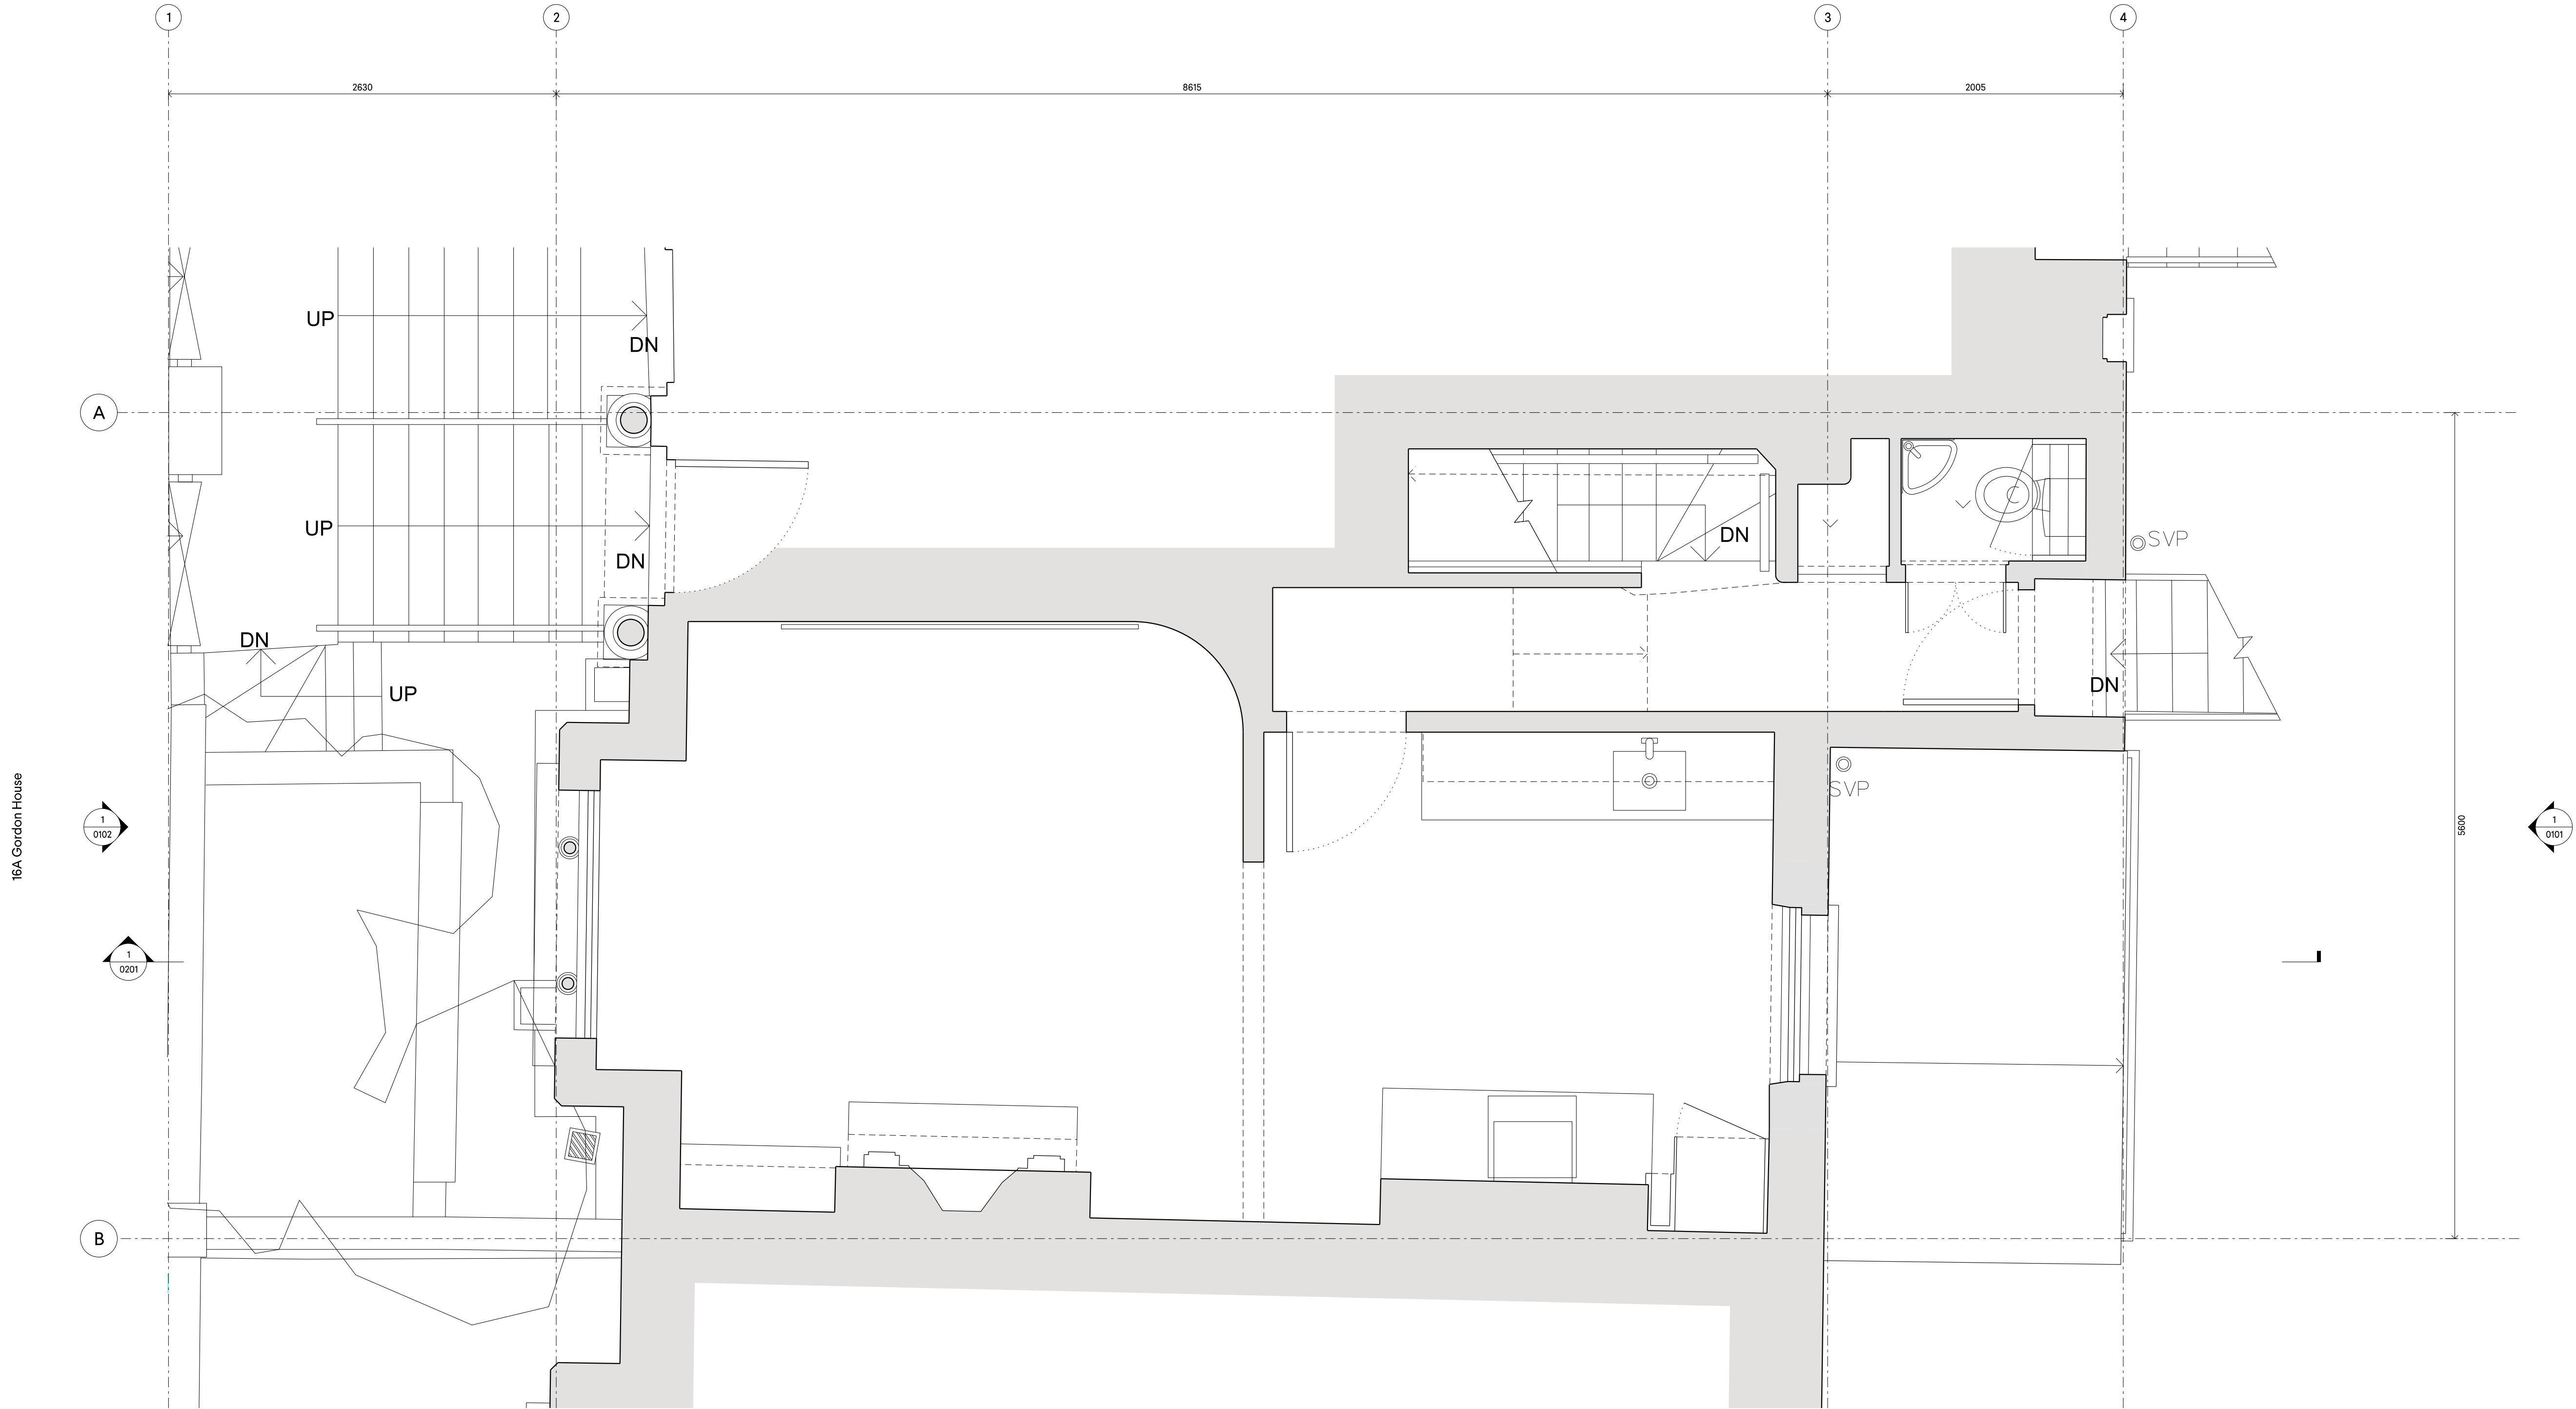

PLANNING

1 1:25
EXISTING UPPER GROUND FLOOR PLAN



23.04.25 PLANNING APPLICATION MH

REV DATE NOTES INIT.

PROJECT
16a Gordon House NW5 1LN

DRAWING TITLE
EXISTING UPPER GROUND FLOOR
PLAN

STATUS			
PLANNING			
SCALE	SIZE	DRAWN	CHECKED
1:25	A1	M80	GP
DRAWING NO.		ISSUE	REV
0142-A-P-0002		P1	-

0207 937 0007
INFO@HODARCHITECTS.CO.UK
13 PRINCE OF WALES TERRACE
KENSINGTON
LONDON W8 5PG

House of Design
Architects