


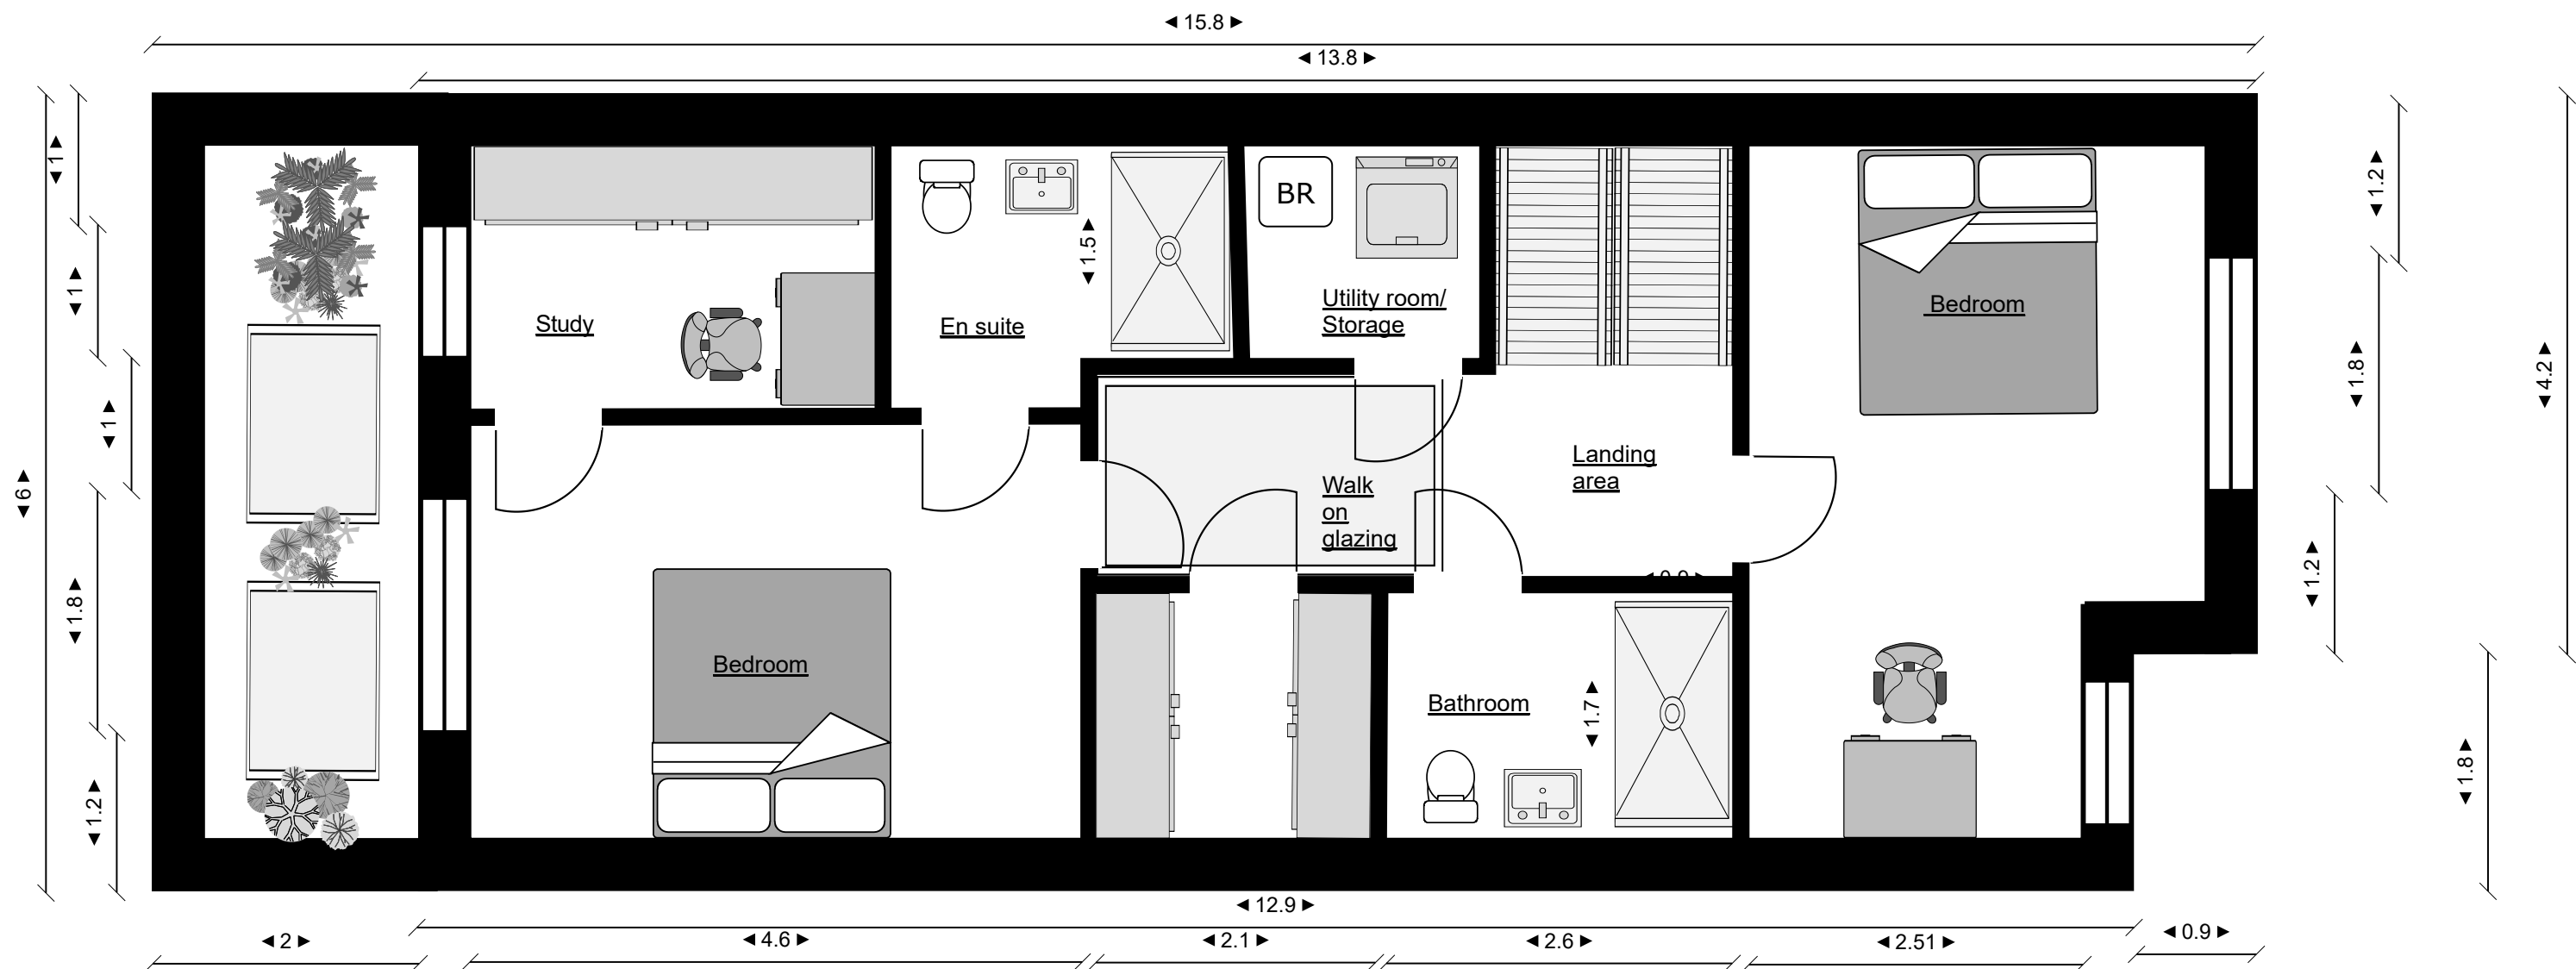

Site: Rear of 48 Hillfield Road, NW6	Drawing: For Planning	Project: New Dwelling	Drawn: LP Associates	ORIENTATION
Proposed dwelling unit first floor plan	Scale: 1:50 @A3 0.00.51.01.52.02.53.0	Date: 15/4/2025	Rev: V1	