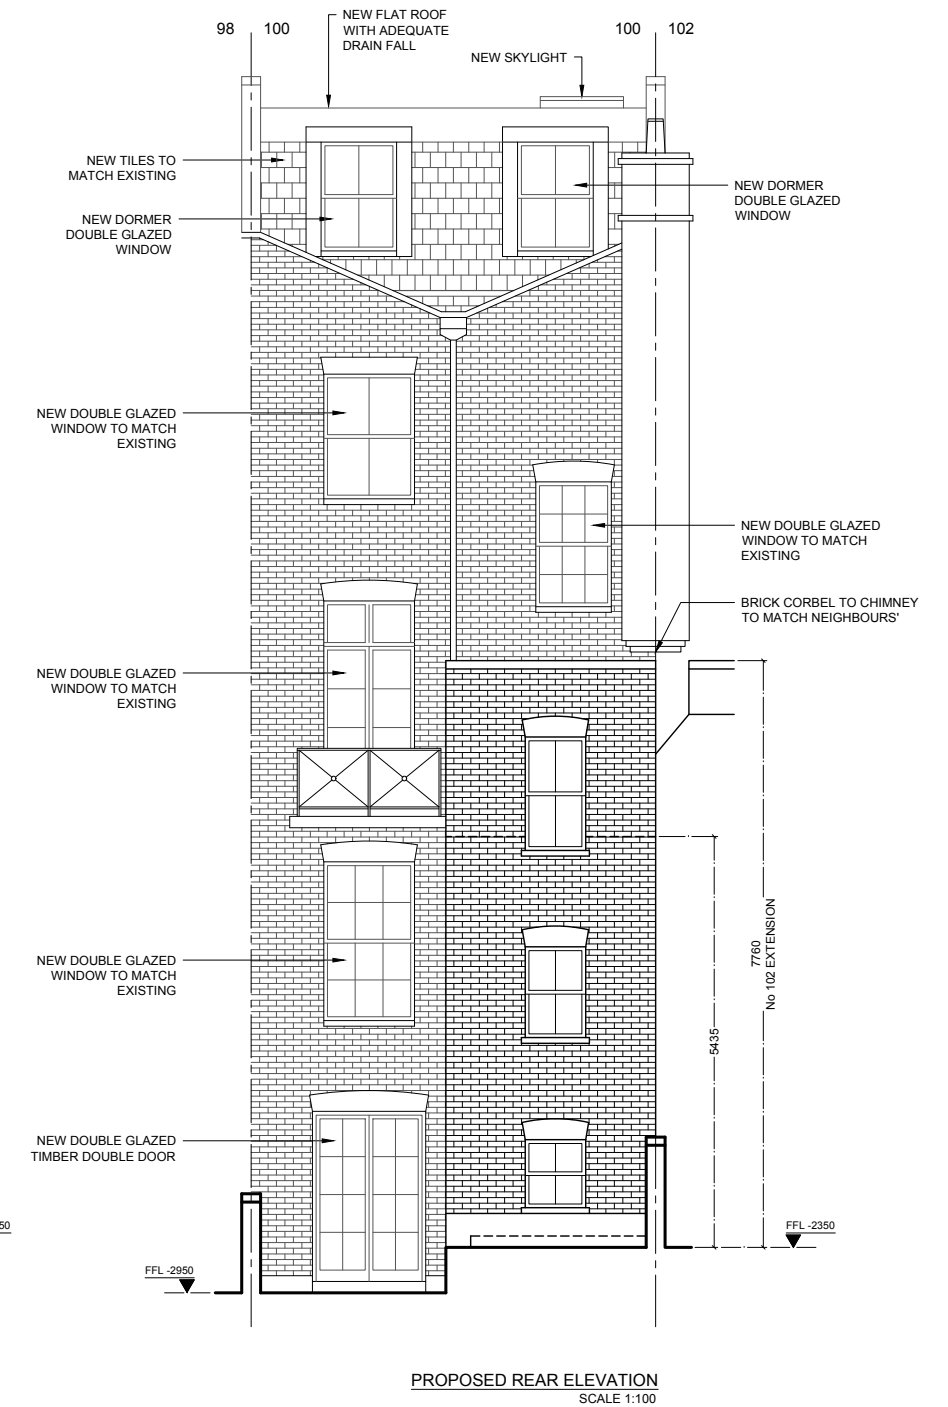
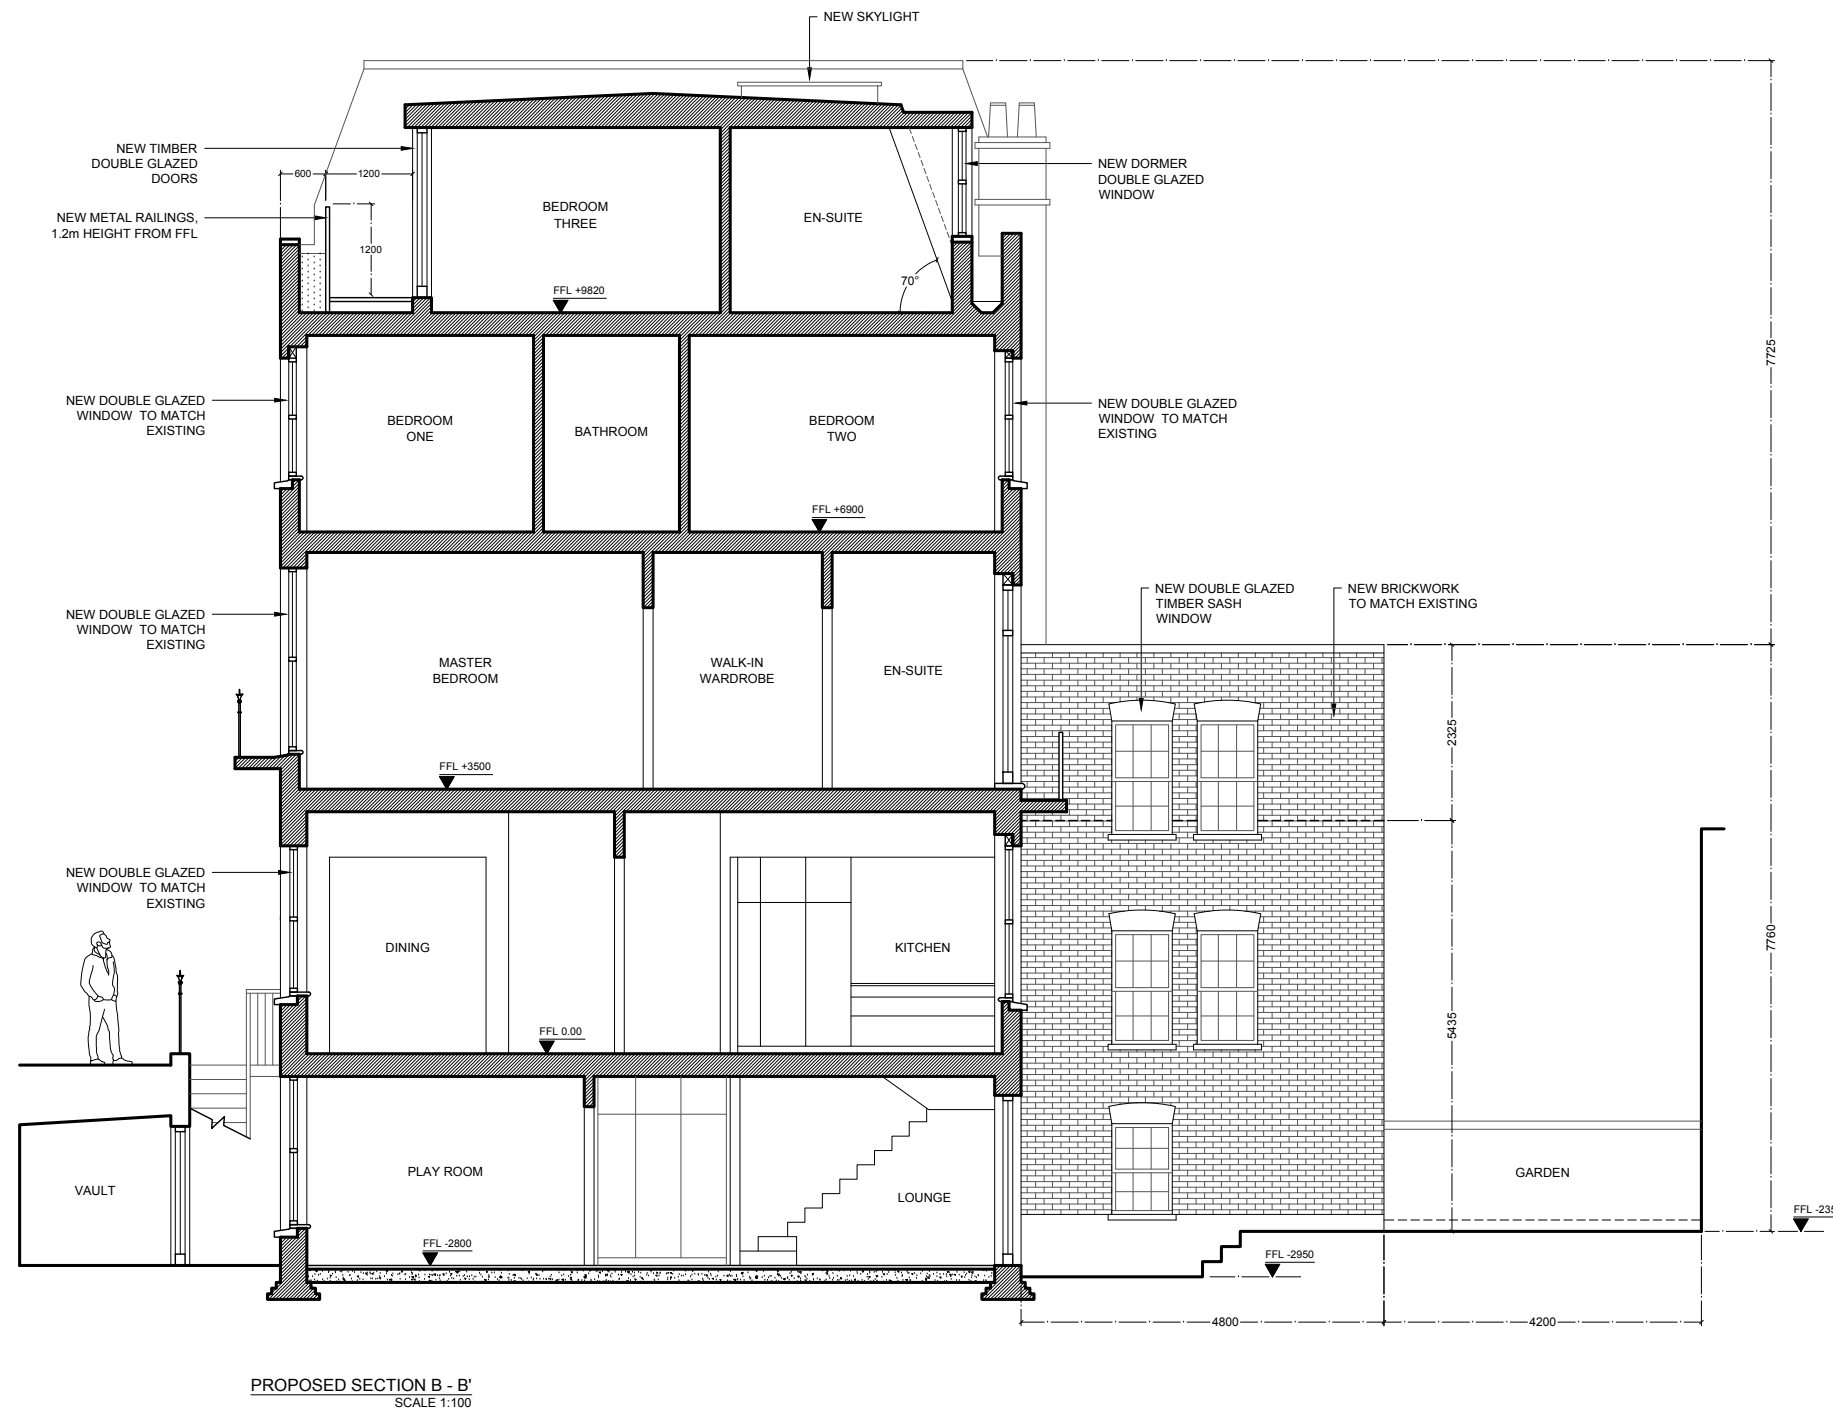


PROPOSED REAR ELEVATION & SECTION B-B

PROJECT:

100 GLOUCESTER AVENUE

DATE: 15.04.25

REVISION: 01

SCALE: 1:100 @ A3

PROJECT: 038

DRAWING NUMBER:

100GA_06_PR

DRAWING STATUS:

UNLESS OTHERWISE STATED, THIS DRAWING IS FOR
INFORMATION ONLY

DO NOT SCALE. USE FIGURED DIMENSIONS ONLY.