


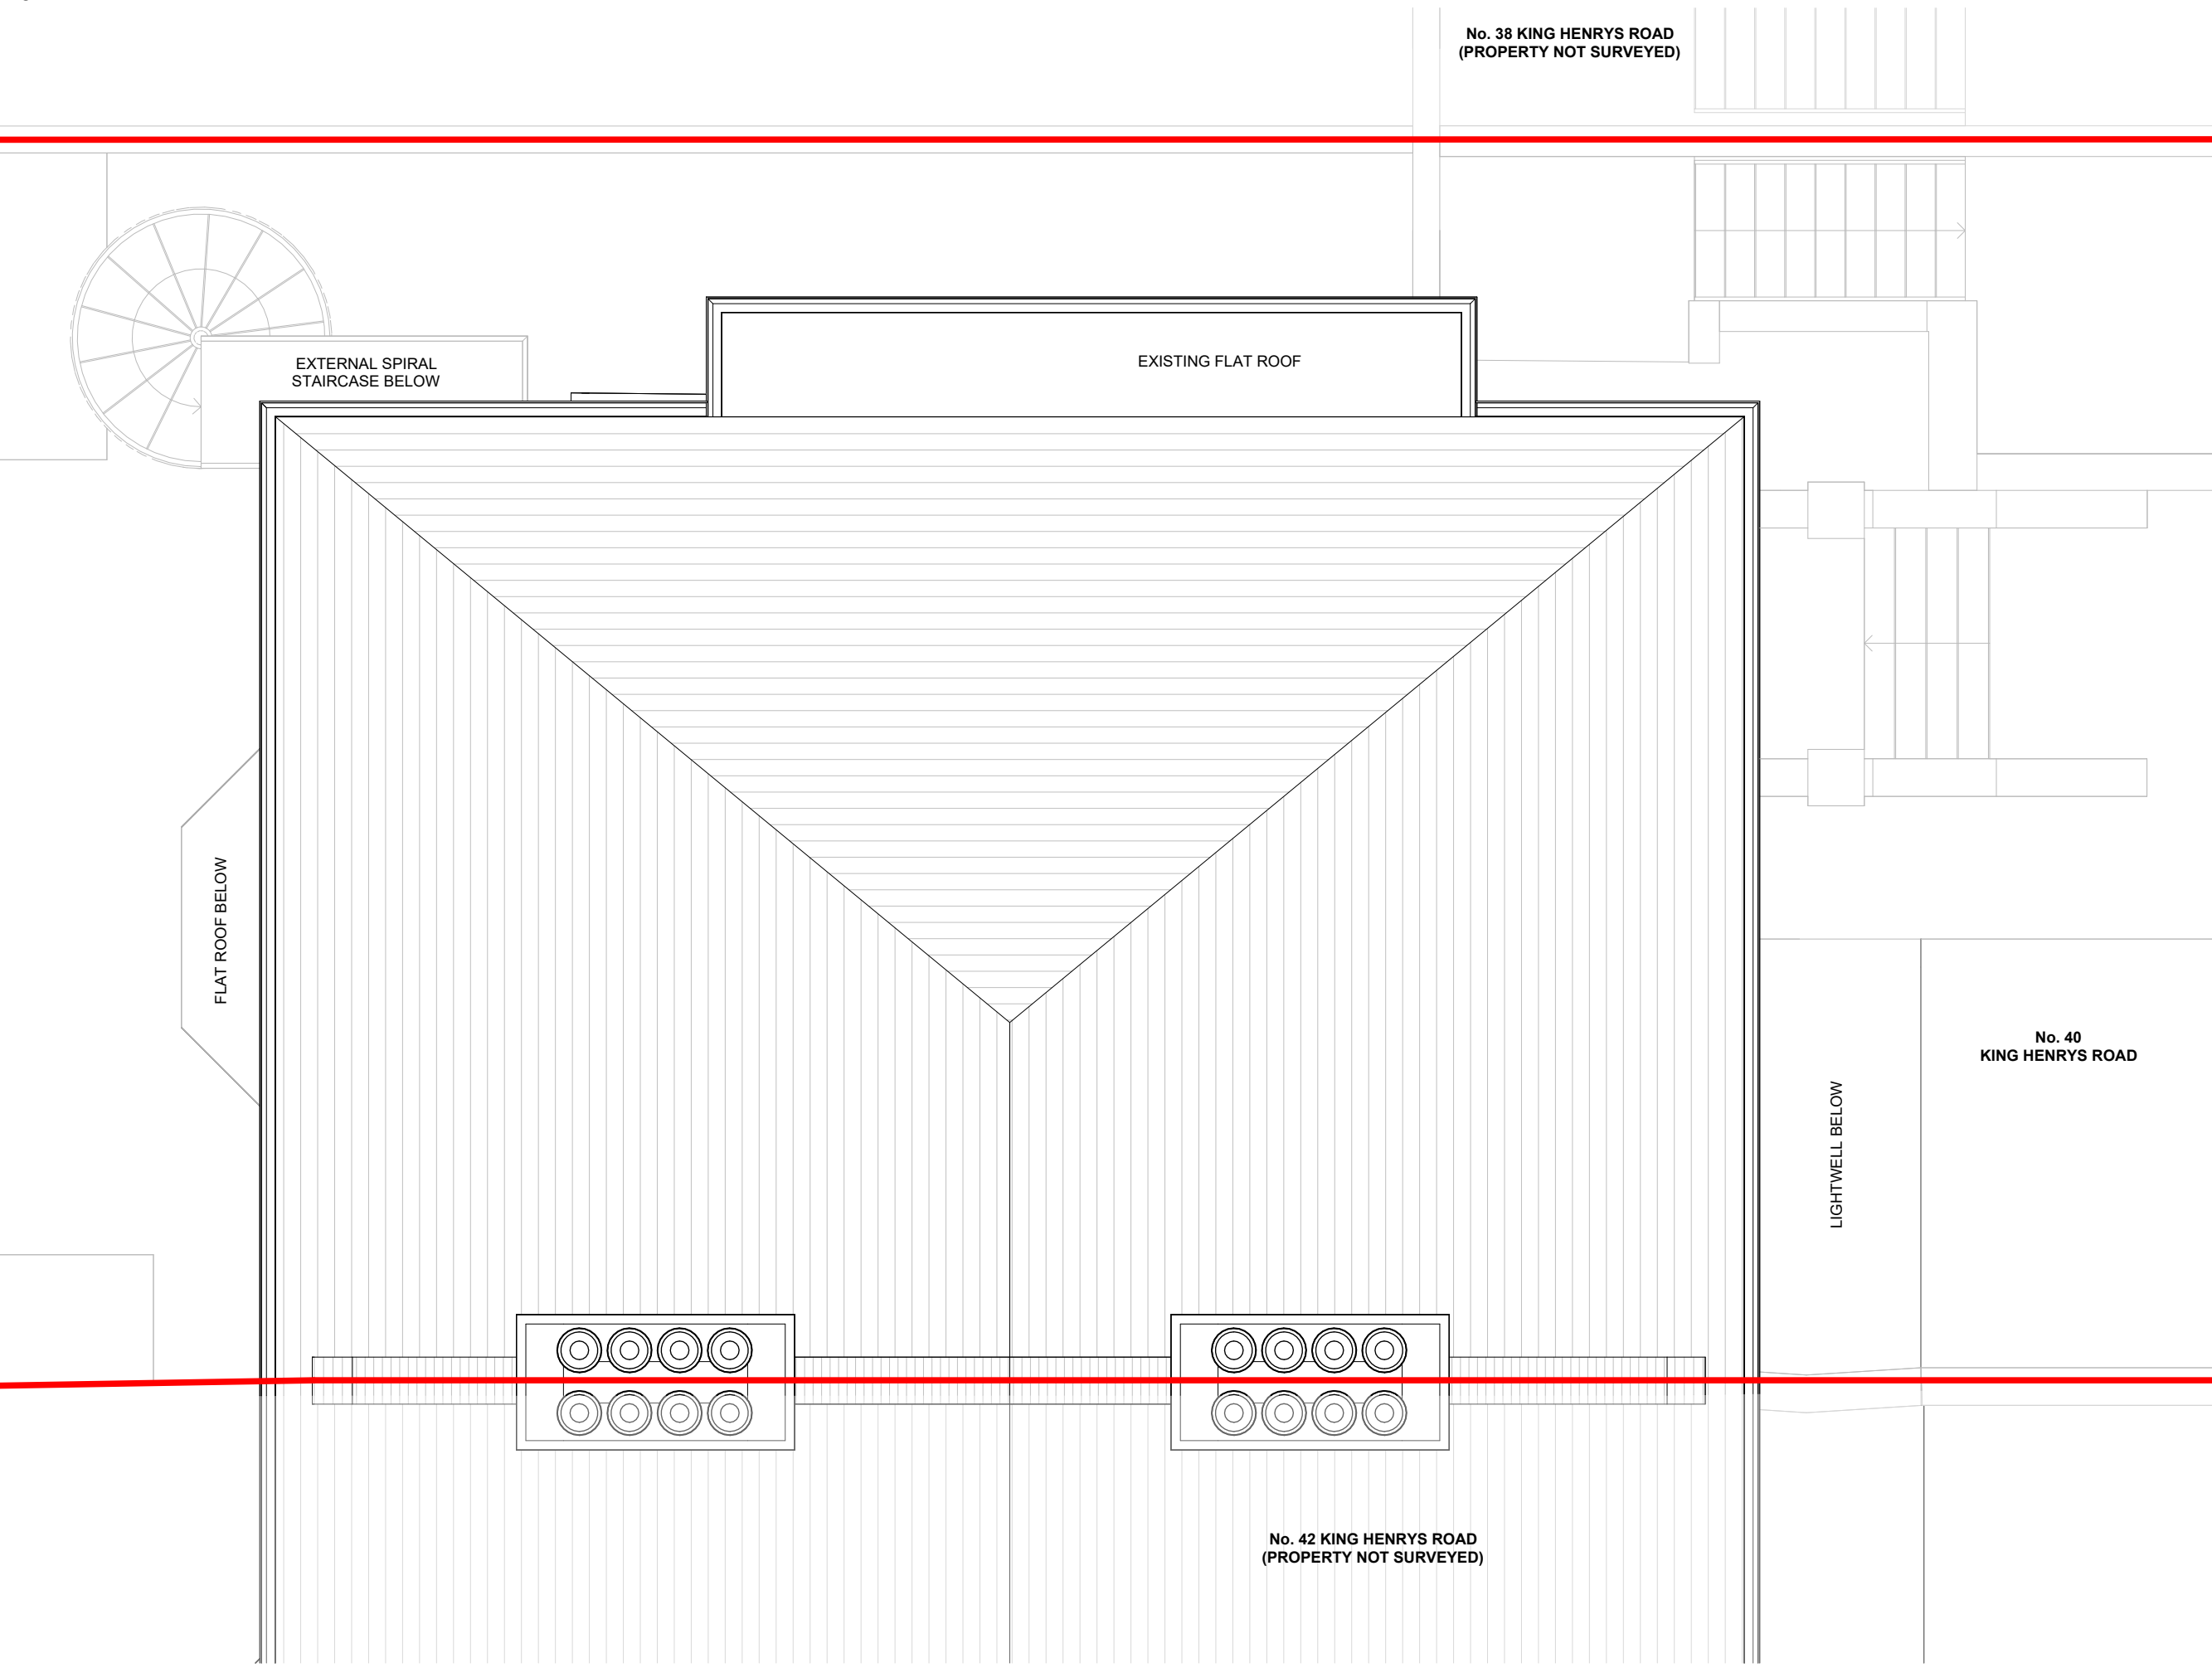

project
40 King Henrys Road

drawing
Proposed Roof Plan

drawing no
1342 / 204

purpose of issue
PLANNING

drawn KM

checked TD

scale @ A3 1 : 50

date 27.03.25

date	rev	description
------	-----	-------------

The contractor is responsible for checking dimensions, tolerances, details and References.

Any discrepancy to be verified with Thomas Alexander Design Ltd. before proceeding with the works.

Drawings are for planning purposes only and are not to be used for construction.

Where an item is covered by drawings to different scales the larger scale drawing is to be worked to.

Do not scale drawing. Figured dimensions to be worked to in all cases.

