

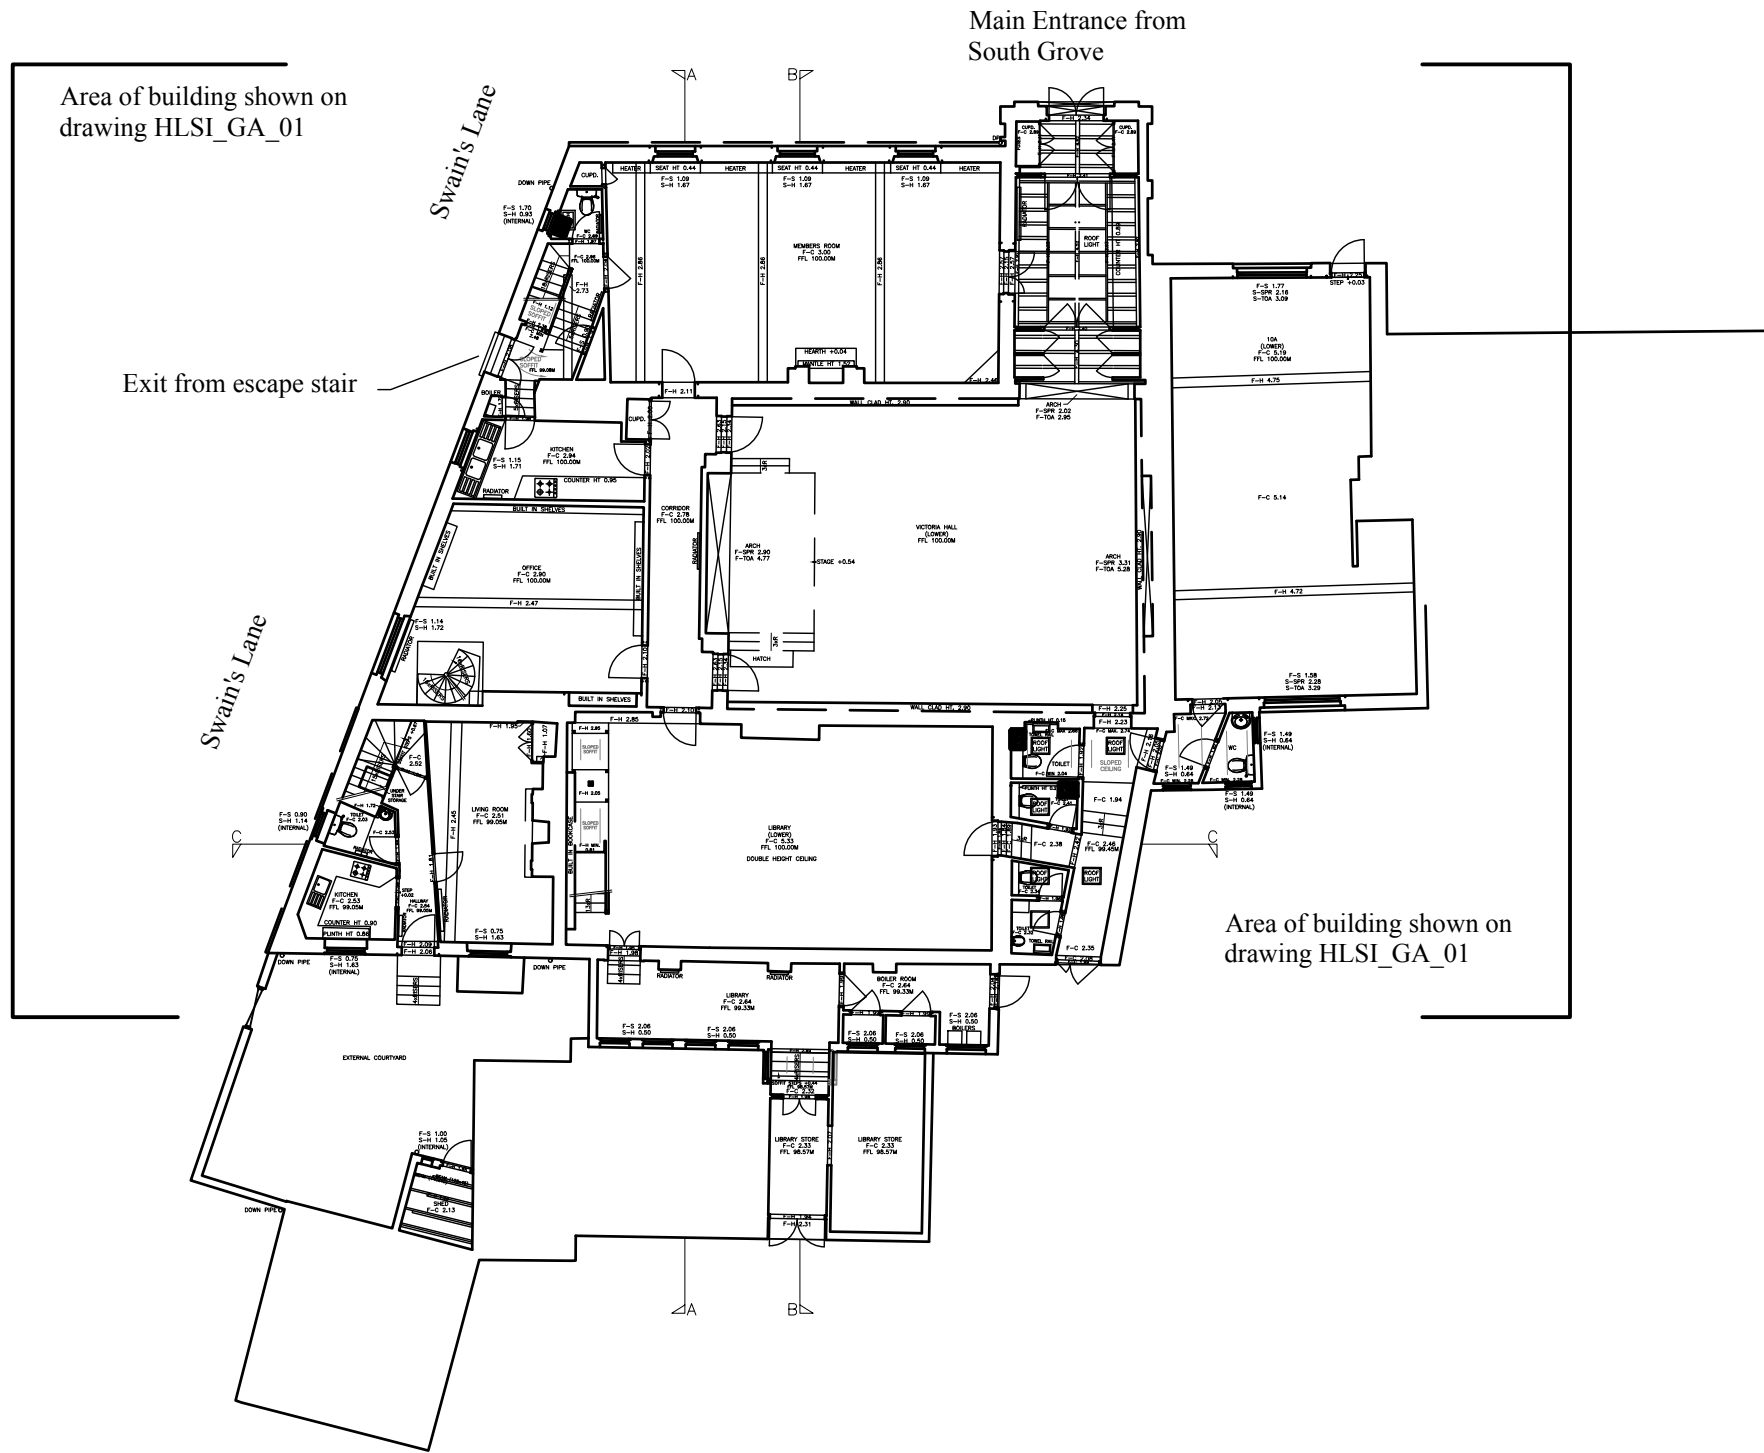


 

GROUND FLOOR PLAN

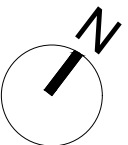

Douglas Architects

Douglas Architects Limited
69A Southgate Road
London N1 3JS
T: 07941 534 182
www.douglasarchitects.co.uk

revision	dates	notes

project	11 South Avenue N6 6BS
client	Highgate Literary & Scientific Institution.

drawing title	Existing Ground Floor Plan
---------------	-------------------------------

scale	1:200@A3	date	April 2025
drawing no	HLSI_EX_102		

SURVEY