



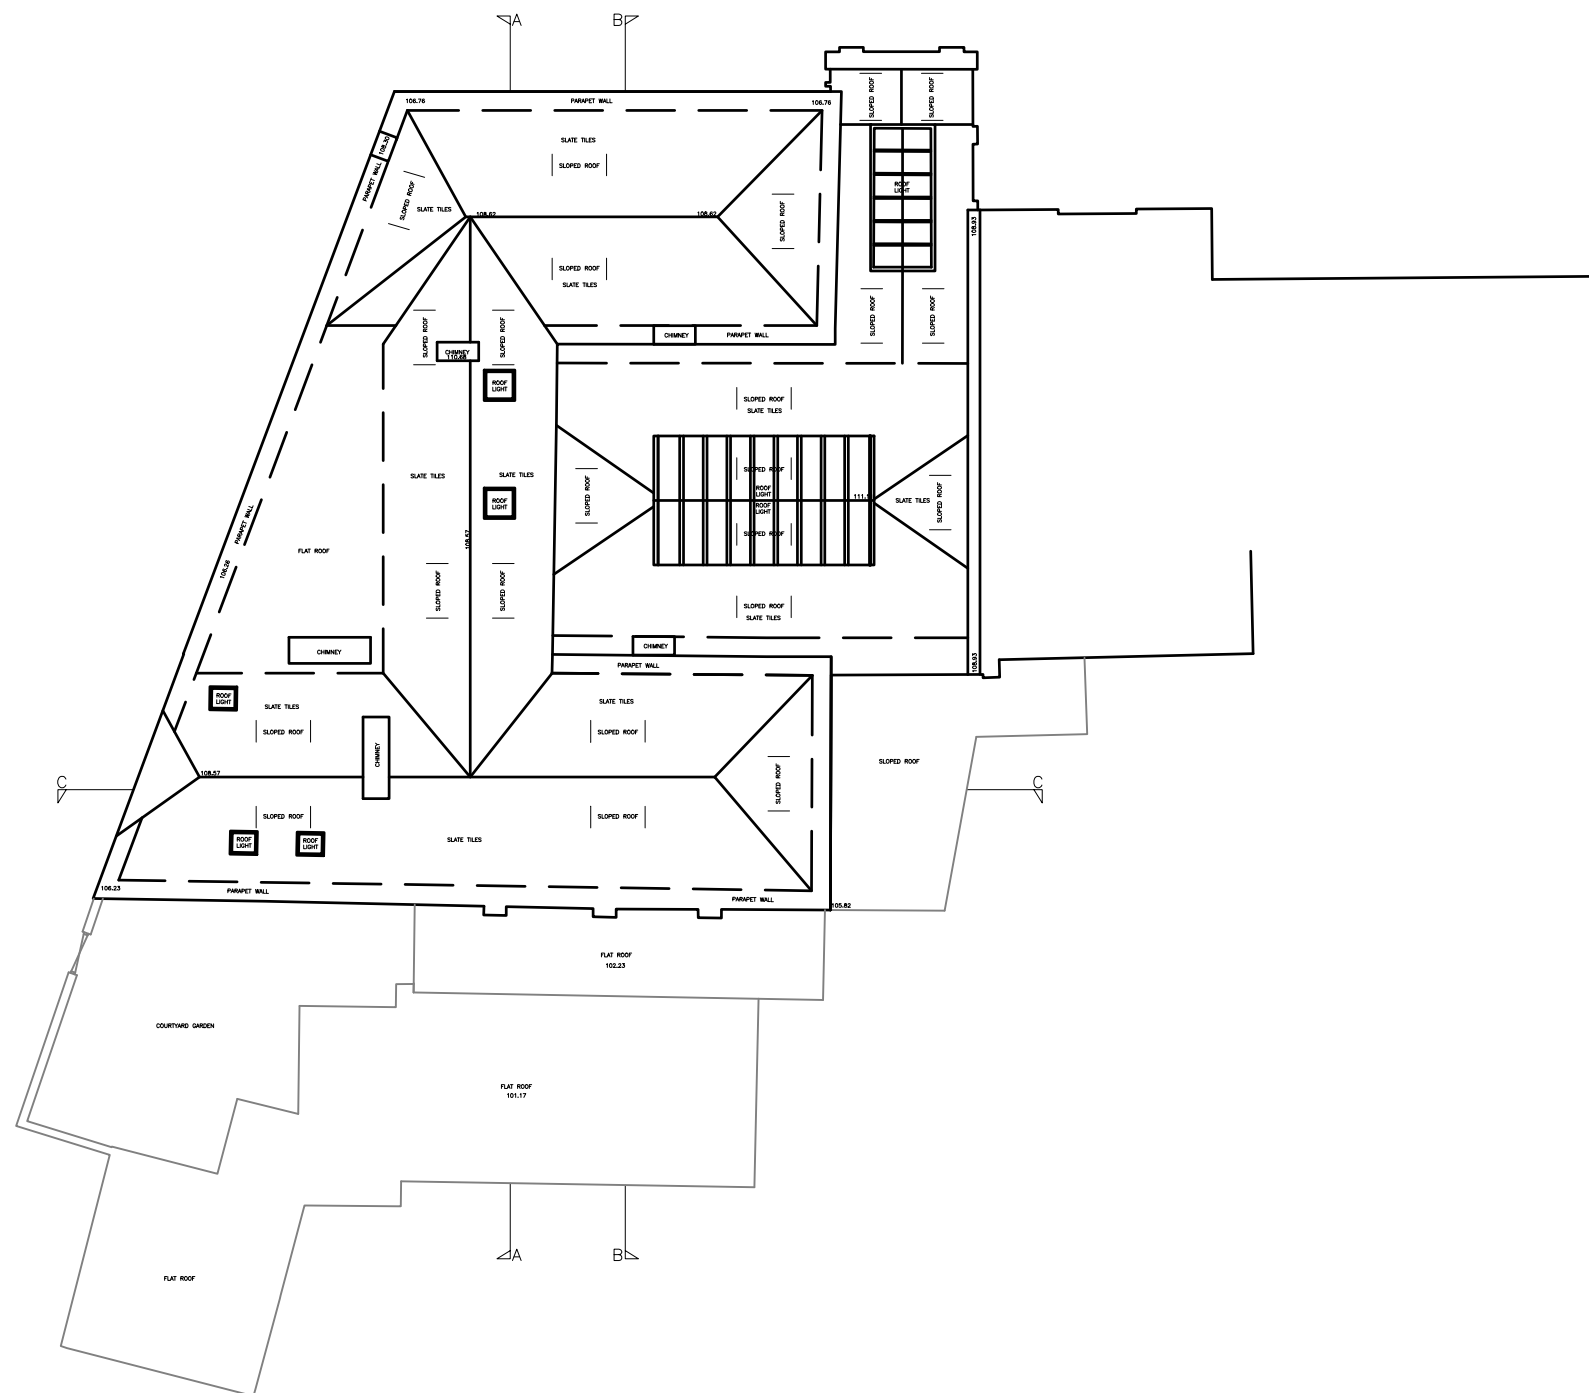

ROOF PLAN

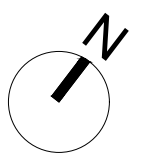

Douglas Architects	Douglas Architects Limited 69A Southgate Road London N1 3JS T: 07941 534 182 www.douglasarchitects.co.uk	revision	dates	notes	project	drawing title Existing Roof Plan	scale	date	SURVEY	
					11 South Avenue N6 6BS		1:200@A3	April 2025		
					client		drawing no			
					Highgate Literary & Scientific Institution.		HLSI_EX_105			