


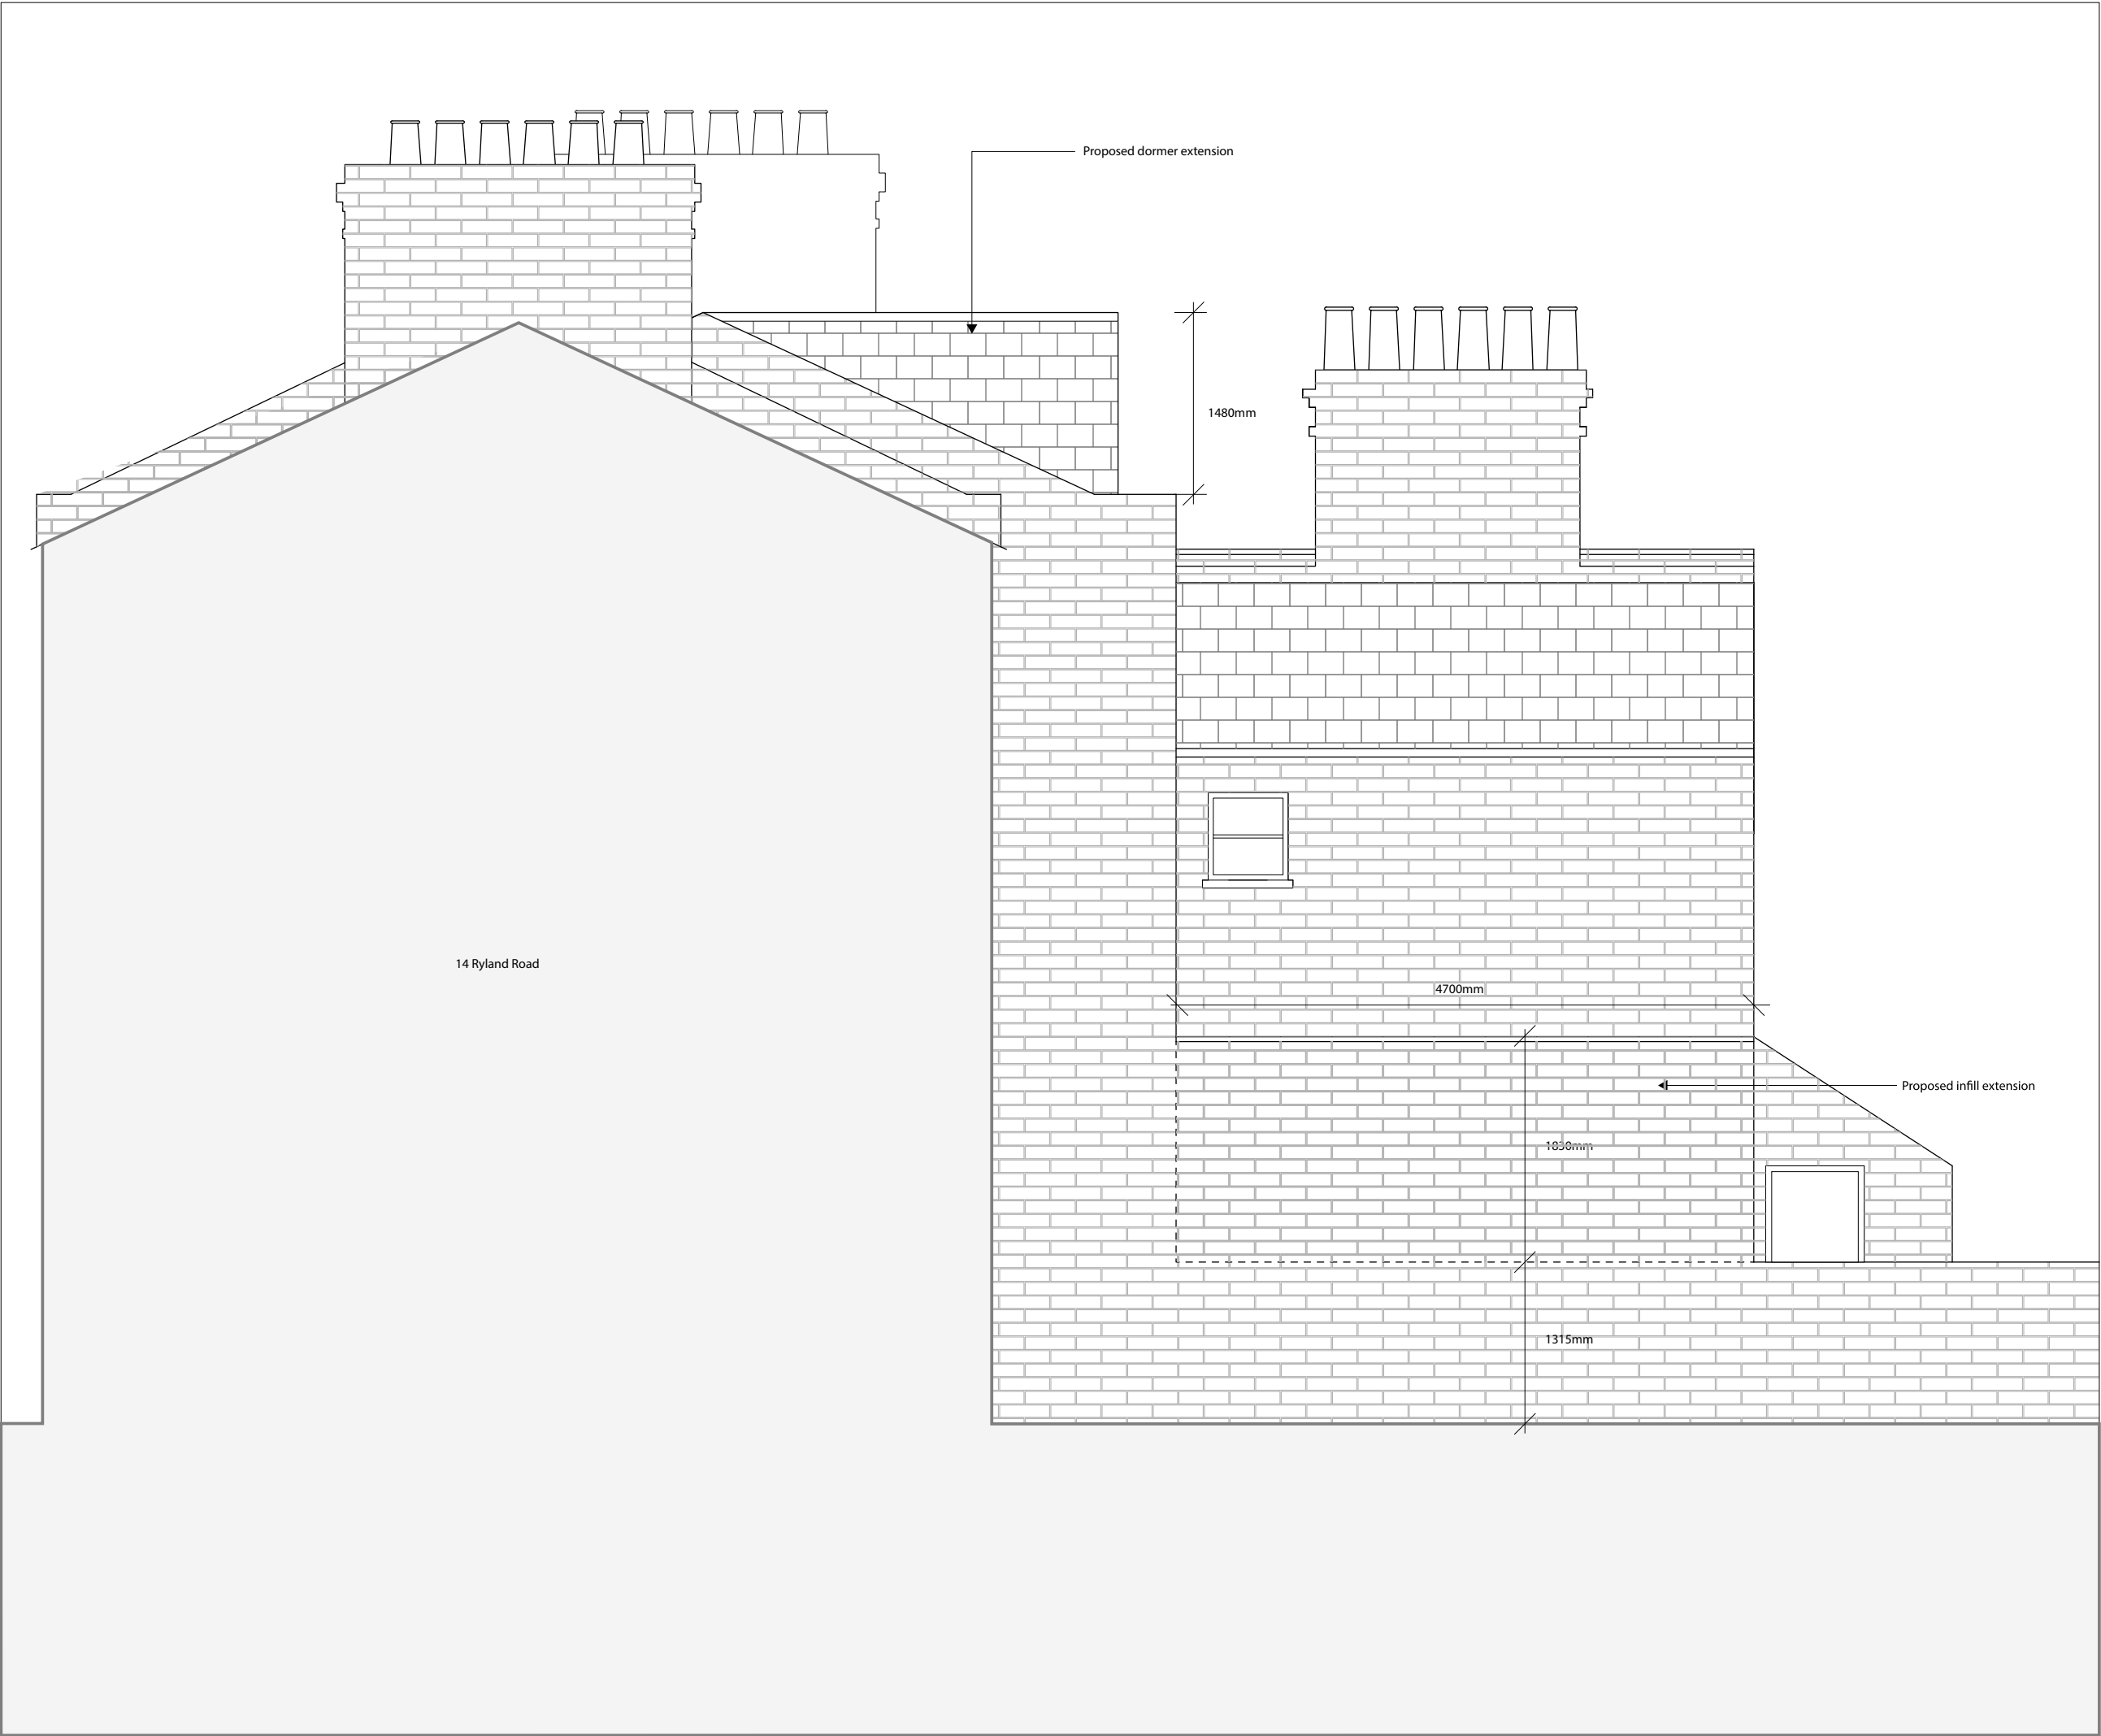


Jamie Griffiths
Architect ARB
321 Holloway Road
London N7 9FU

jagriffiths94@gmail.com
+44 7432 547 132

Project north
Not to scale

Notes

 

Revisions

REV	DATE	DRAWN	NOTES
01	24.02.2025	JG	FOR INFORMATION
02	24.04.2025	JG	FOR INFORMATION

Status: Planning

Client: Polly Farquharson

Project: 15 Ryland Road

Drawing title:
South elevation
Proposed

Scale: 1:50 @ A3 Date: 24.04.2025

Drawn: JG Drawing no.: 11