

EXISTING DRAWINGS  
SITE BLOCK PLAN



 Site Boundary

**SITE BLOCK PLAN.**  
DRAWING no. 0600 1:500@A3




7 ELSWORTHY ROAD, LONDON. NW3 3DS




EXISTING DRAWINGS

EXISTING LOWER GROUND FLOOR PLAN

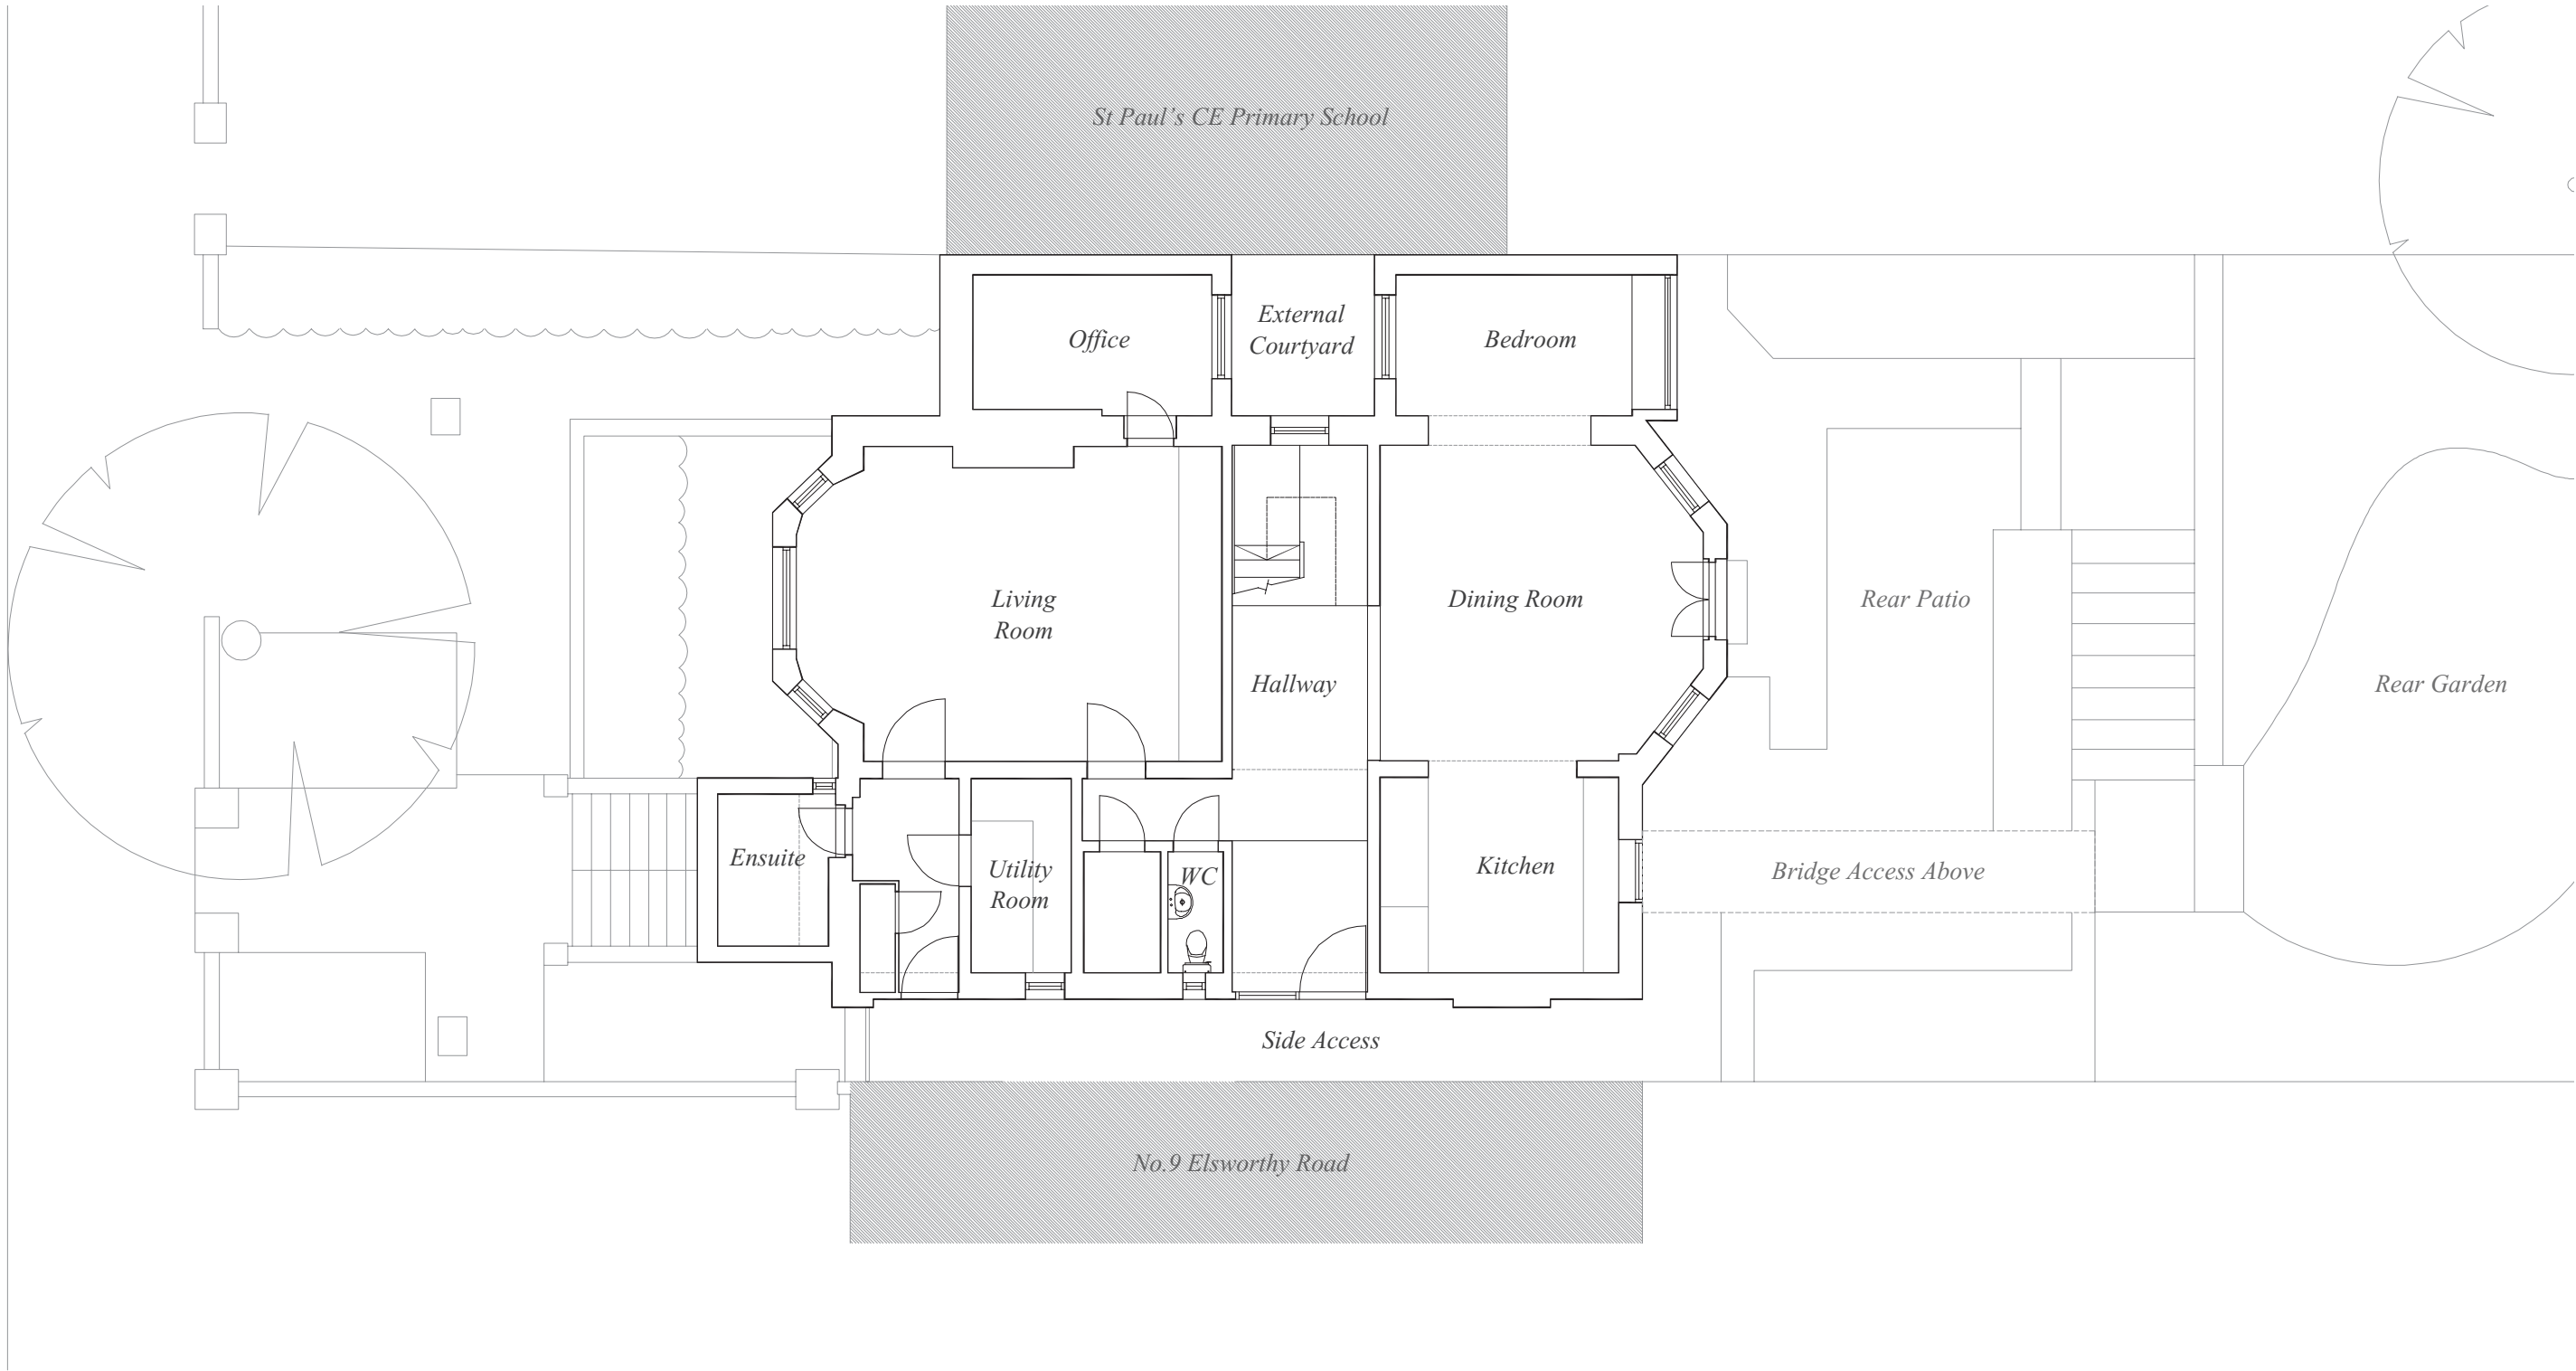


EXISTING DRAWINGS

EXISTING GROUND FLOOR PLAN

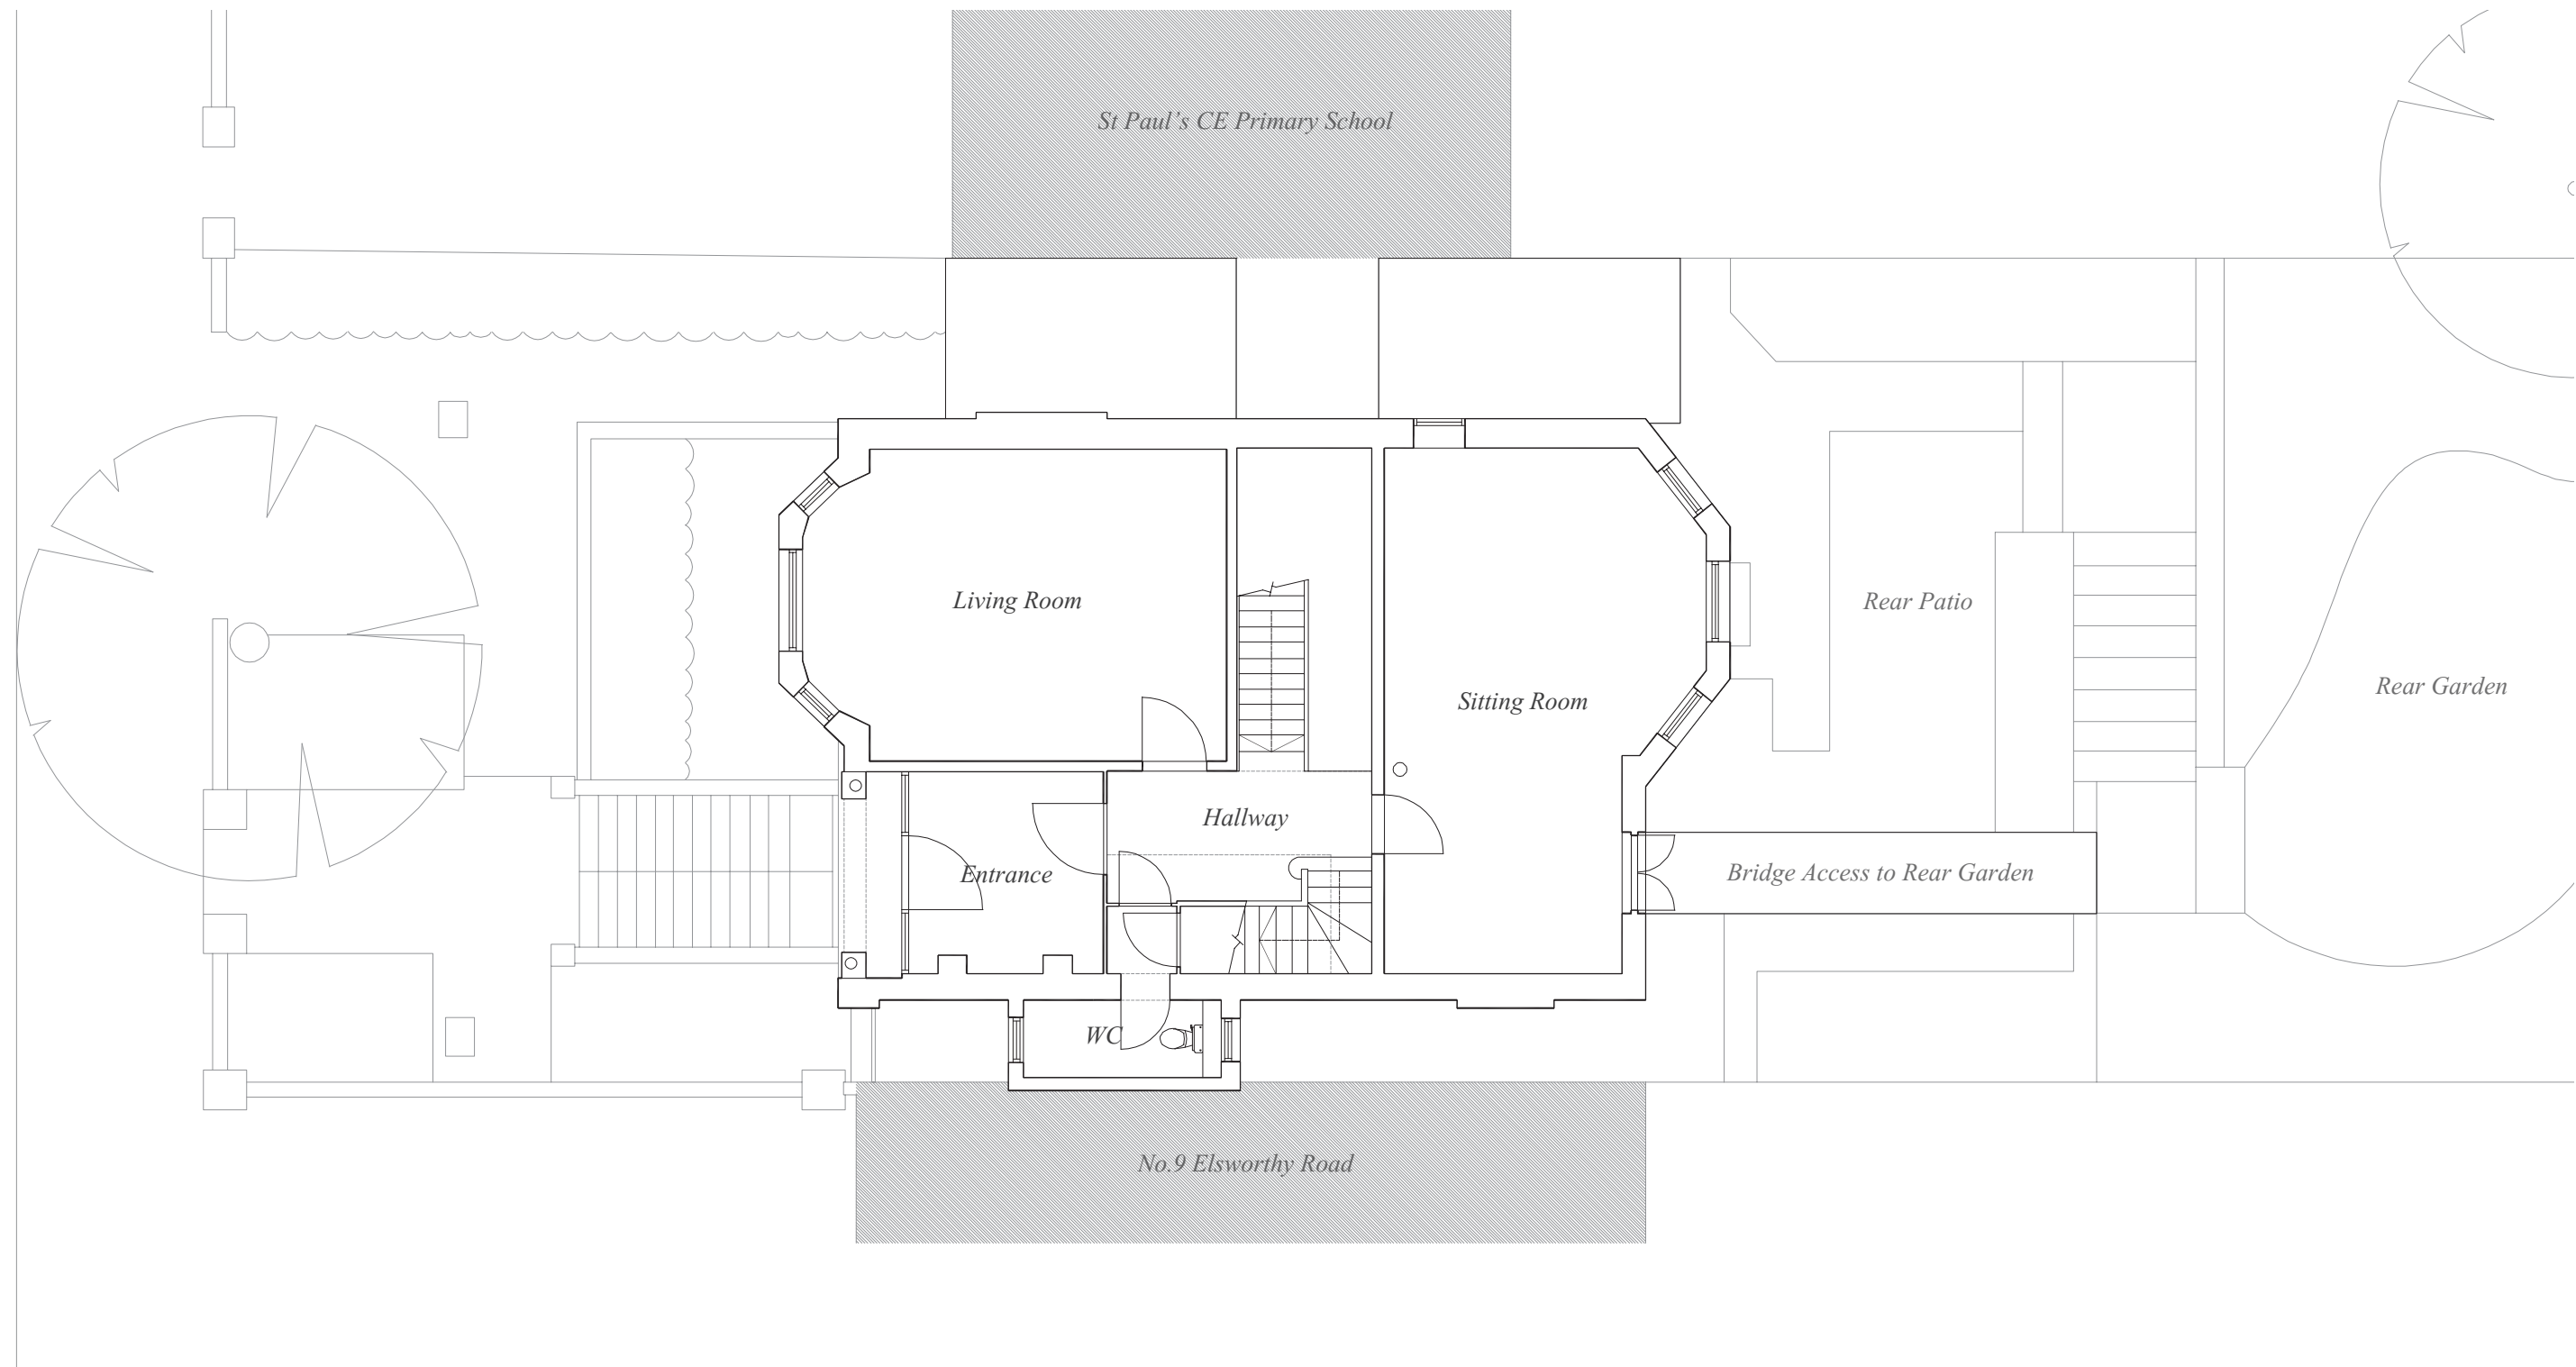


EXISTING GROUND FLOOR PLAN

DRAWING no.1000 1:100@A3

 


EXISTING DRAWINGS

EXISTING FIRST FLOOR PLAN

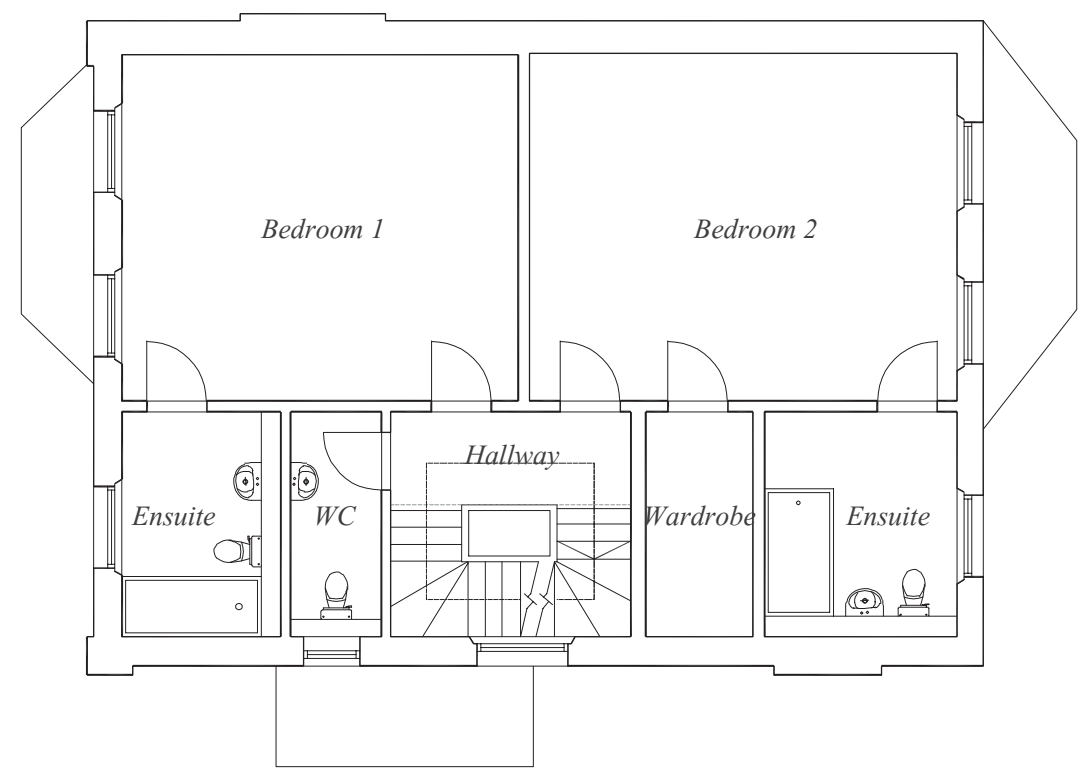


EXISTING FIRST FLOOR PLAN

DRAWING no.1001 1:100@A3

 


EXISTING DRAWINGS

EXISTING SECOND FLOOR PLAN

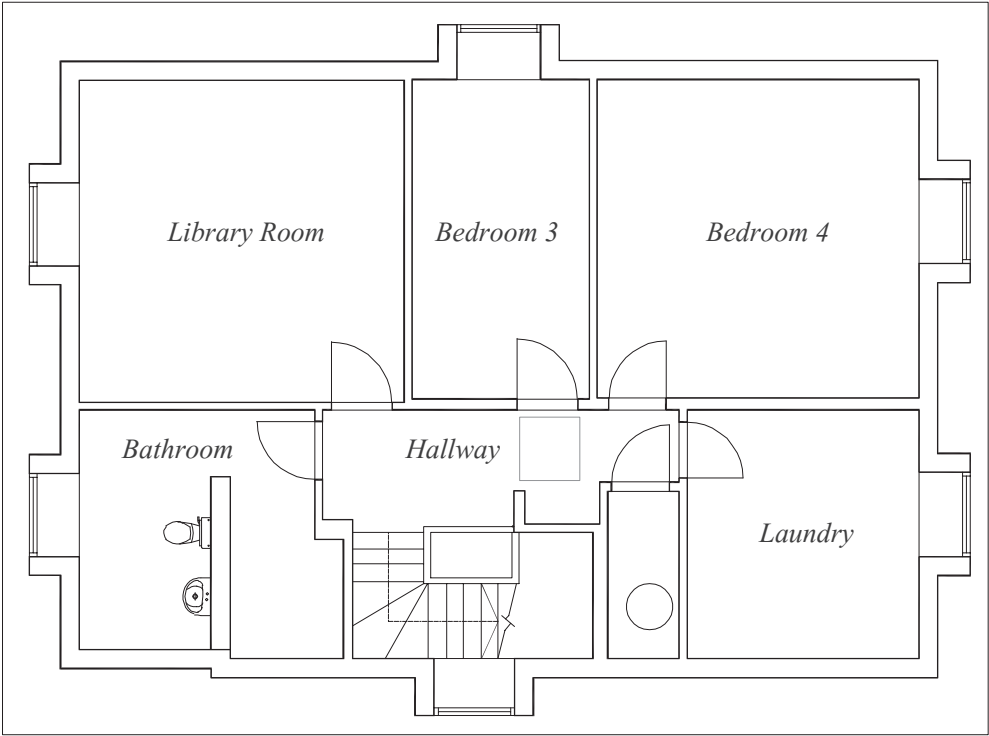


EXISTING SECOND FLOOR PLAN

DRAWING no.1002 1:100@A3

 

EXISTING DRAWINGS

EXISTING ROOF PLAN

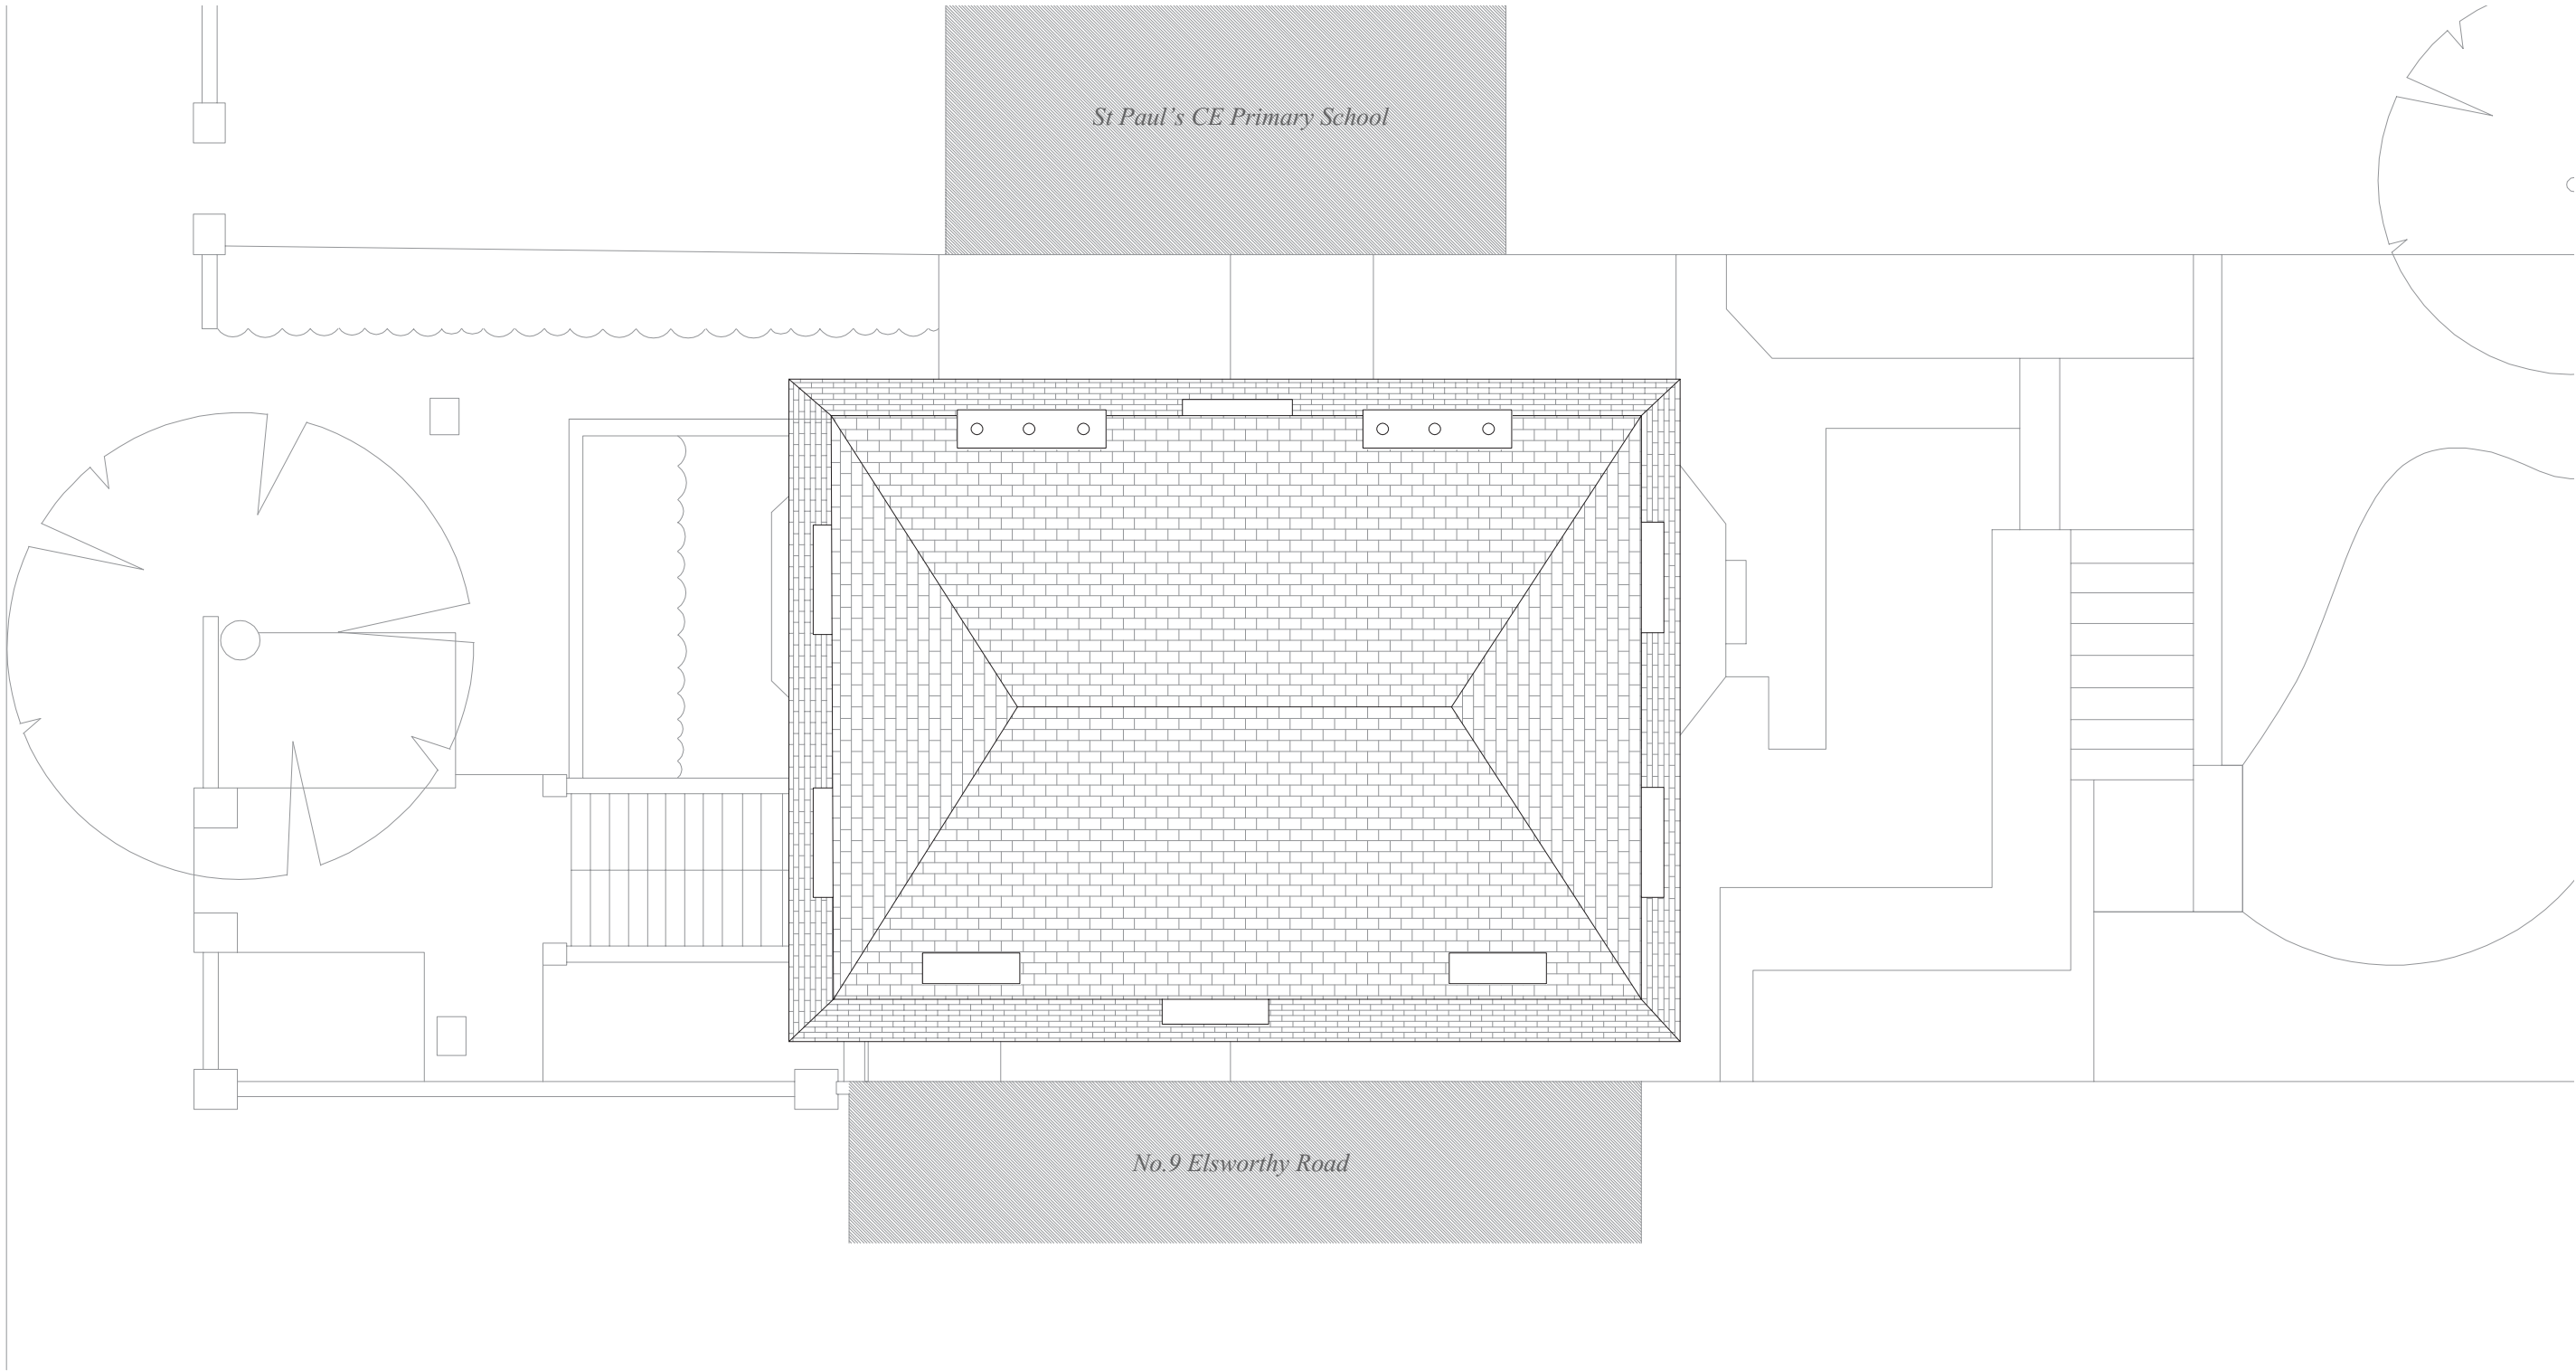

**EXISTING ROOF FLOOR PLAN**  
DRAWING no.1003 1:100@A3  
0 1 2 3 4 5m  
7 ELSWORTHY ROAD, LONDON. NW3 3DS





EXISTING DRAWINGS

EXISTING FRONT ELEVATION


Top of Roof  
22.64m

Second Floor FFL  
18.00m

First Floor FFL  
14.76m


Ground Floor FFL  
10.90m

Lower Ground Floor FFL  
08.16m

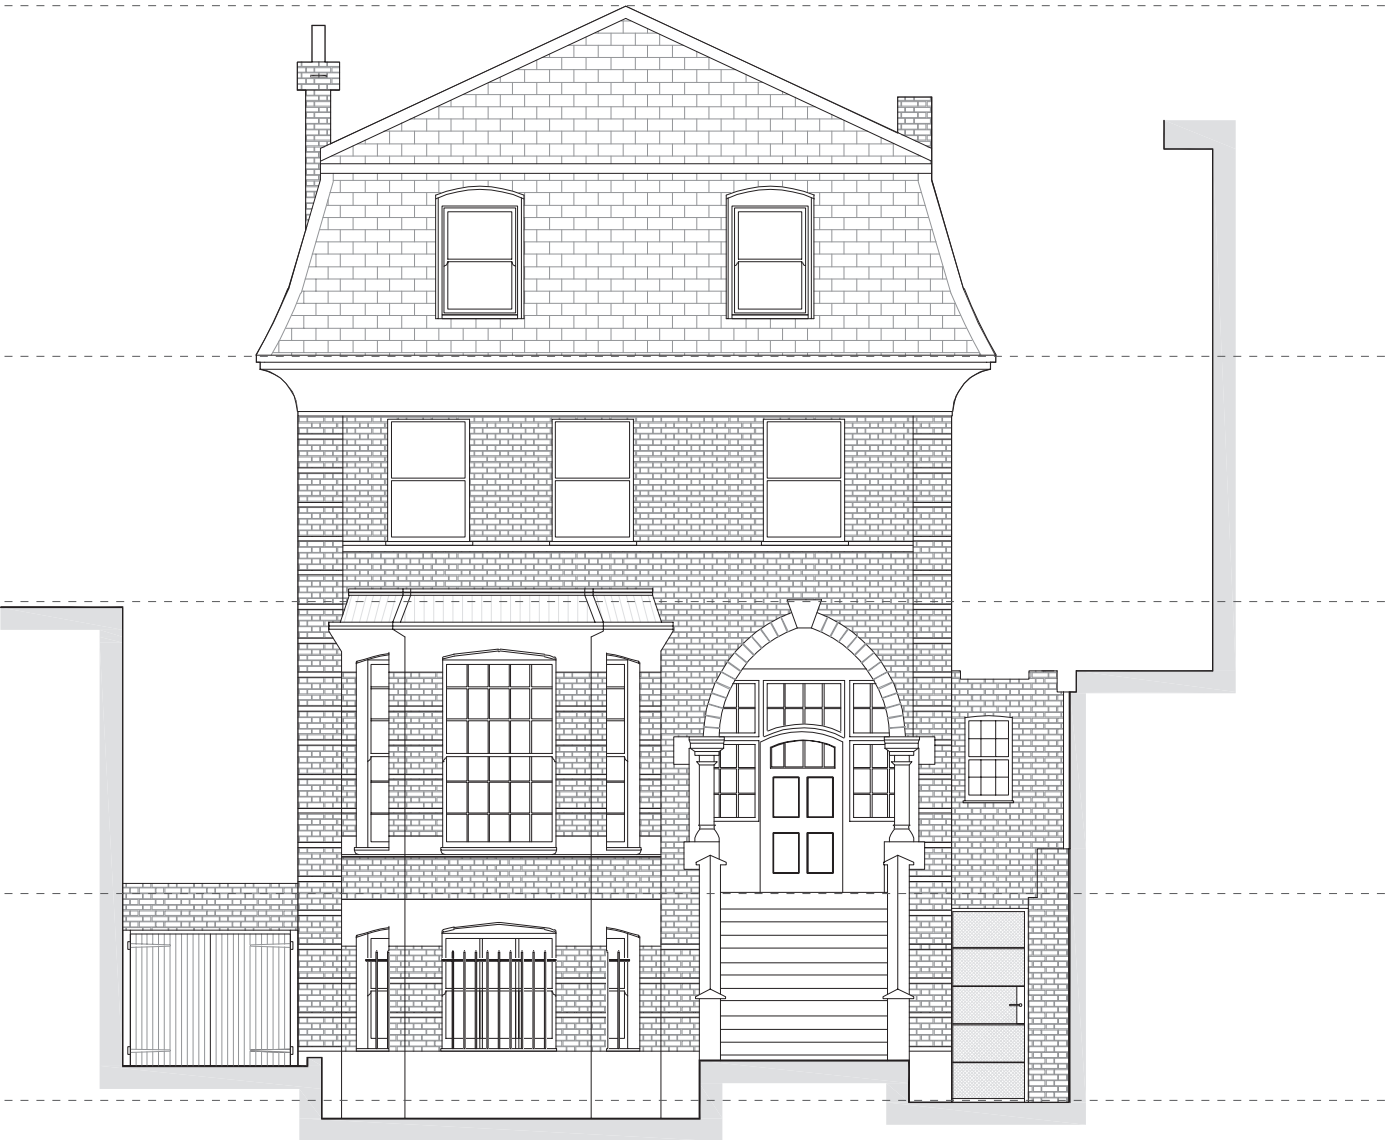

EXISTING FRONT ELEVATION

DRAWING no.1100 1:100@A3

 

EXISTING DRAWINGS

EXISTING REAR ELEVATION





EXISTING DRAWINGS

EXISTING SIDE ELEVATION (WEST)


Top of Roof  
22.64m

Second Floor FFL  
18.00m

First Floor FFL  
14.76m


Ground Floor FFL  
10.90m

Lower Ground Floor FFL  
08.16m

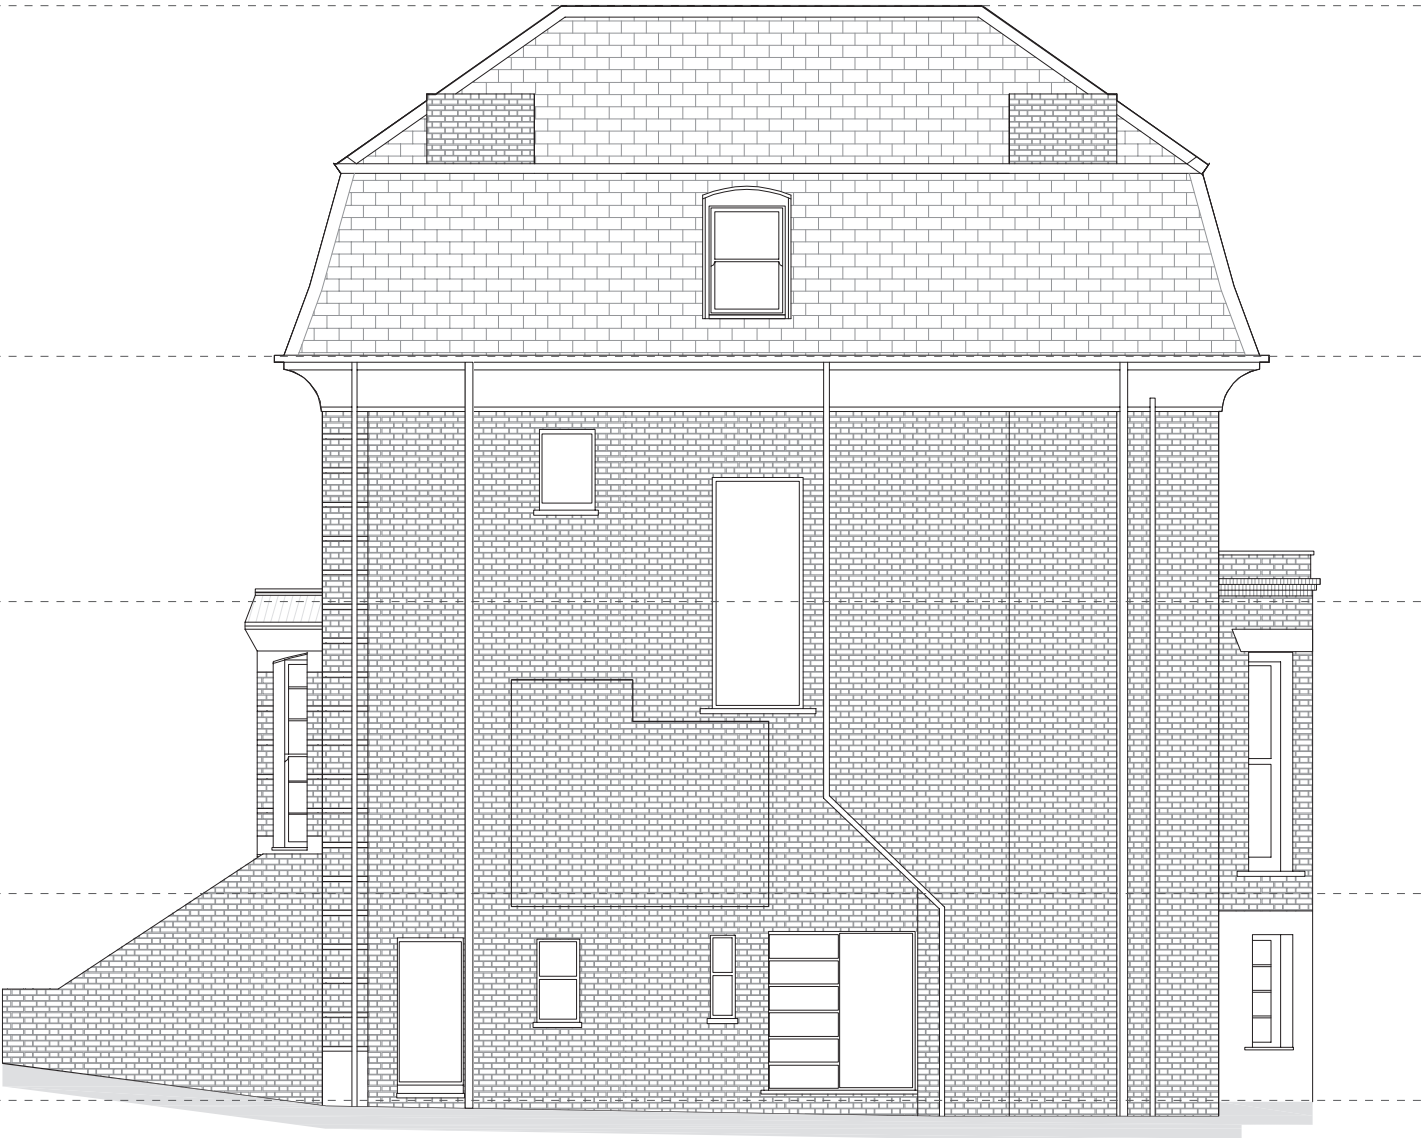

EXISTING SIDE ELEVATION (WEST)

DRAWING no.1102 1:100@A3

 

EXISTING DRAWINGS

EXISTING SIDE ELEVATION (EAST)


Top of Roof  
22.64m

Second Floor FFL  
18.00m

First Floor FFL  
14.76m



Ground Floor FFL  
10.90m

Lower Ground Floor FFL  
08.16m

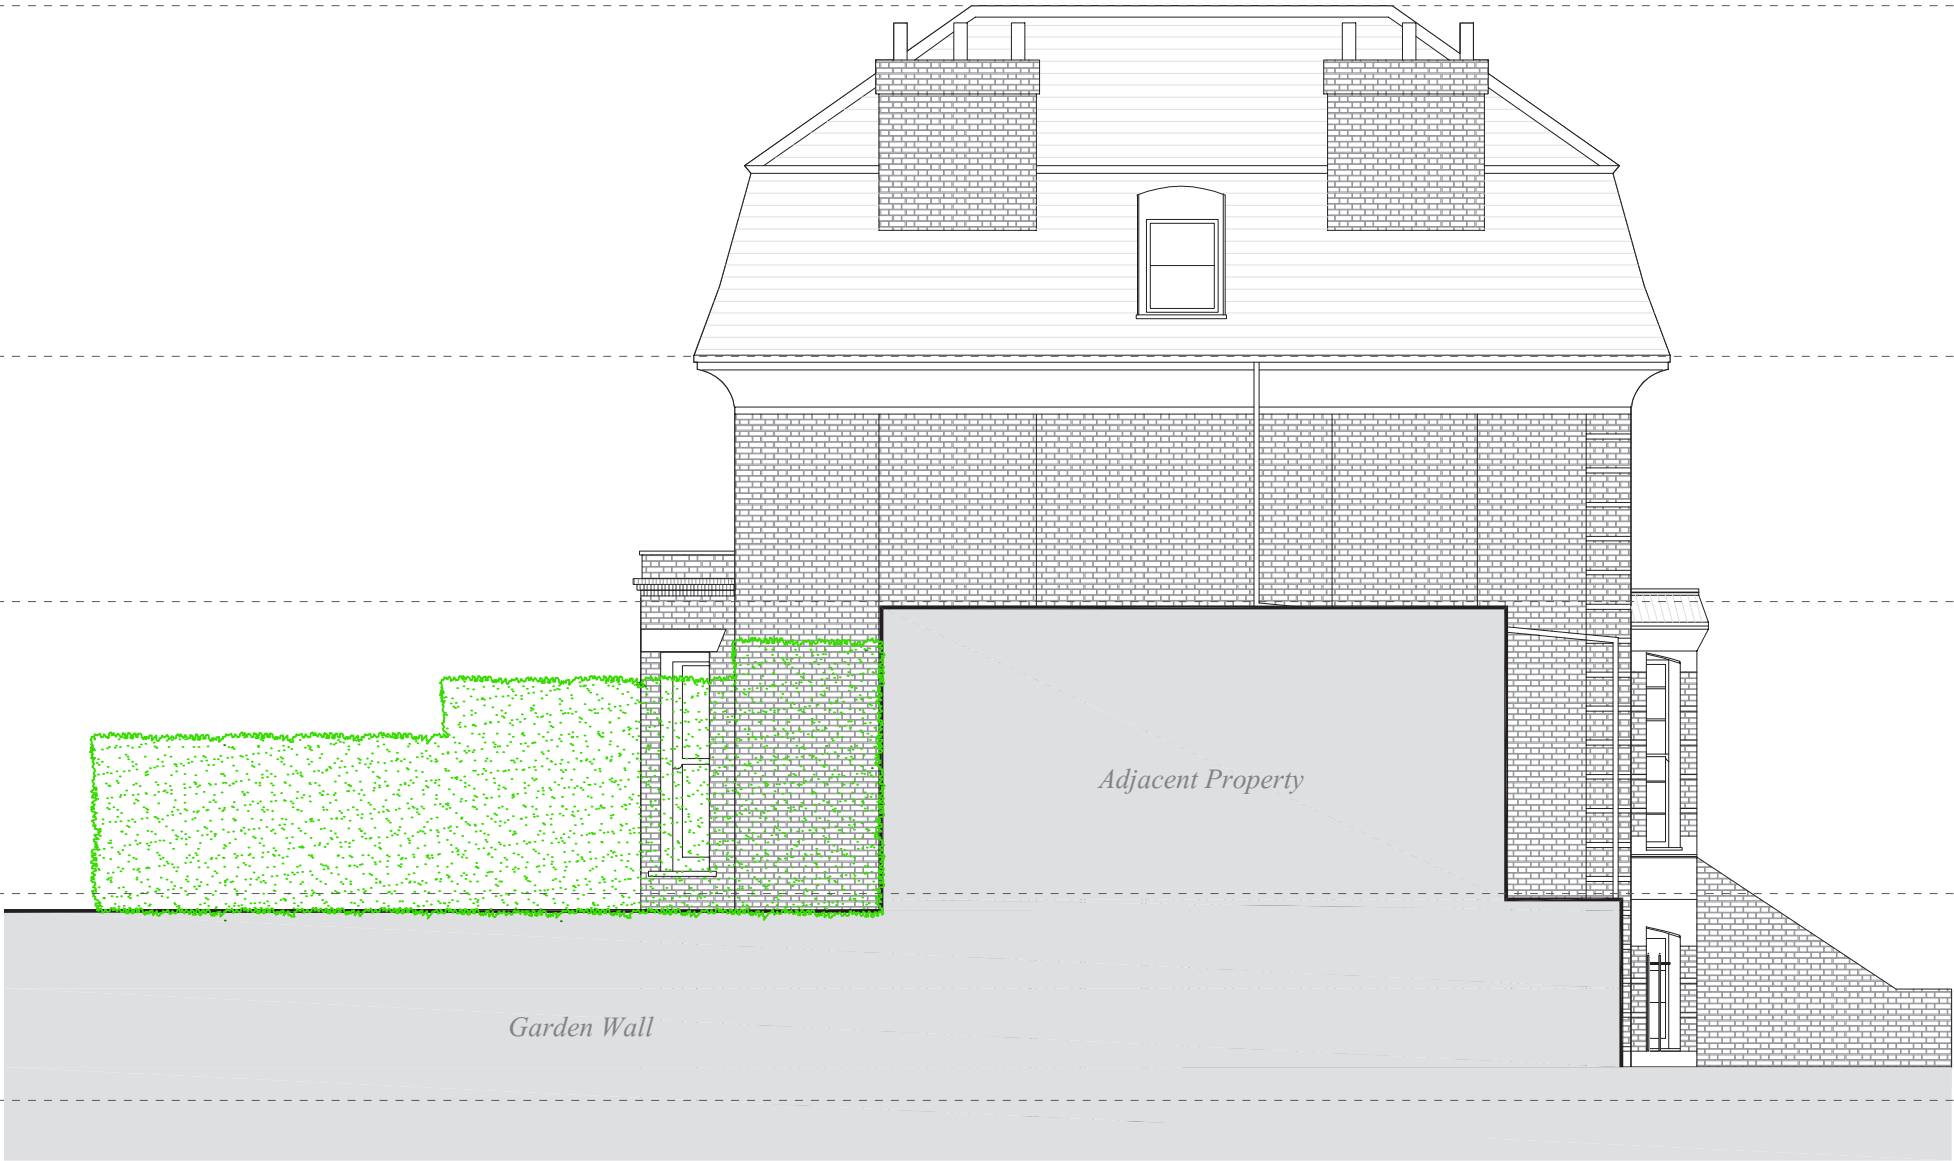

EXISTING DRAWINGS

EXISTING SECTION A-A

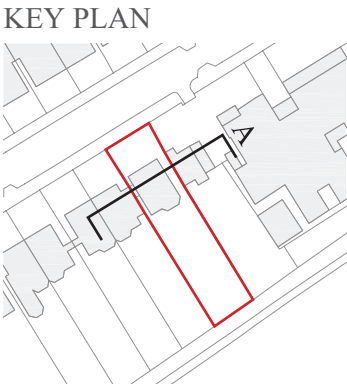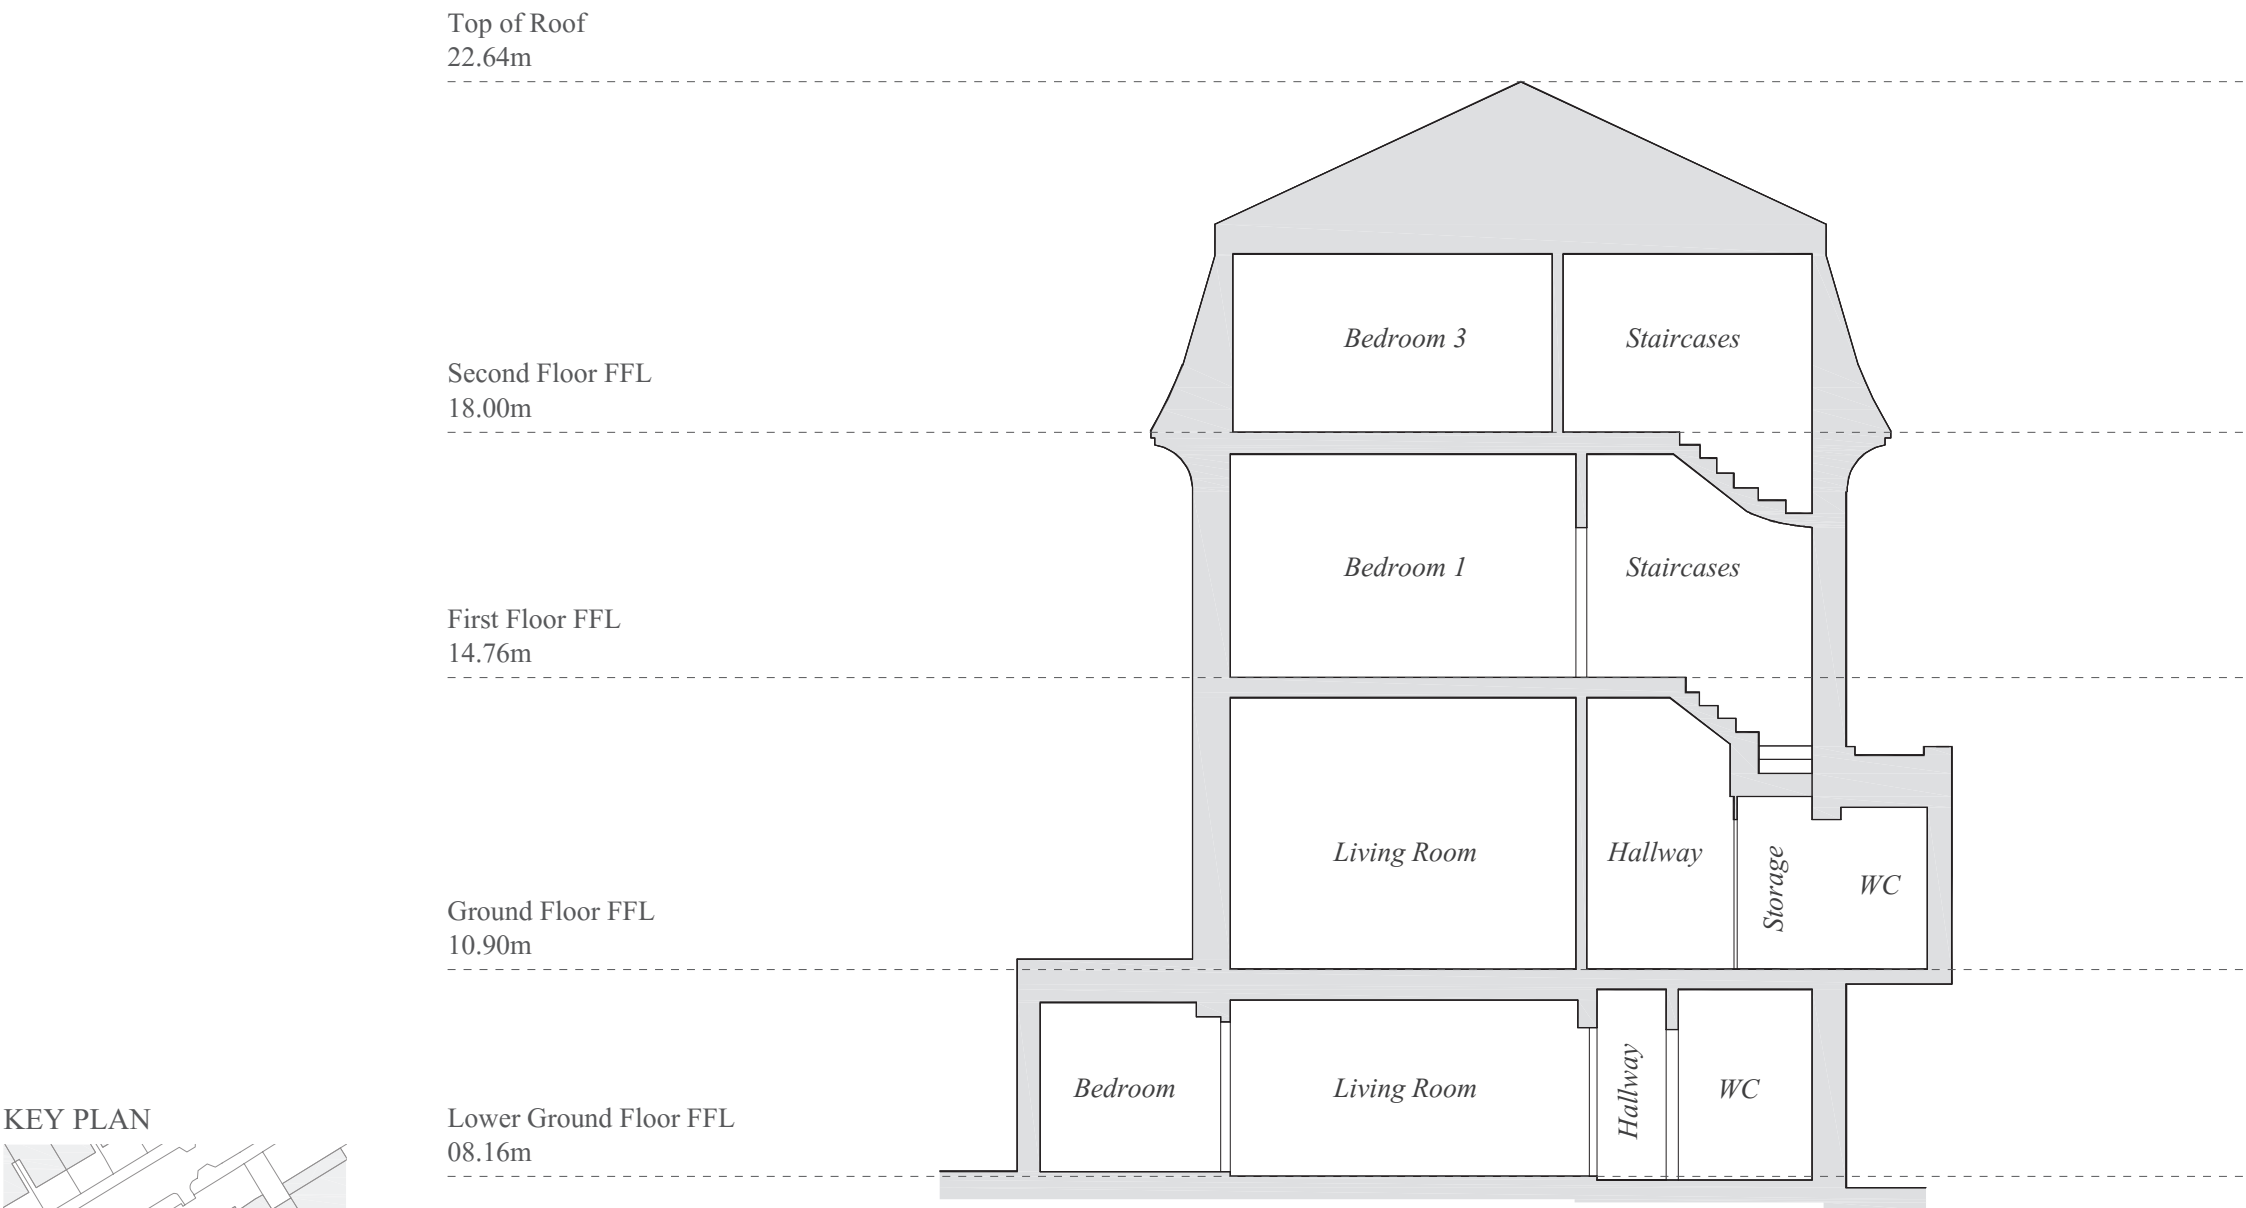



**EXISTING SECTION AA**  
DRAWING no.1200 1:100@A3

0 1 2 3 4 5m



EXISTING DRAWINGS

EXISTING SECTION B-B

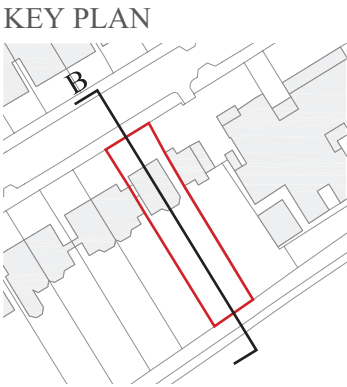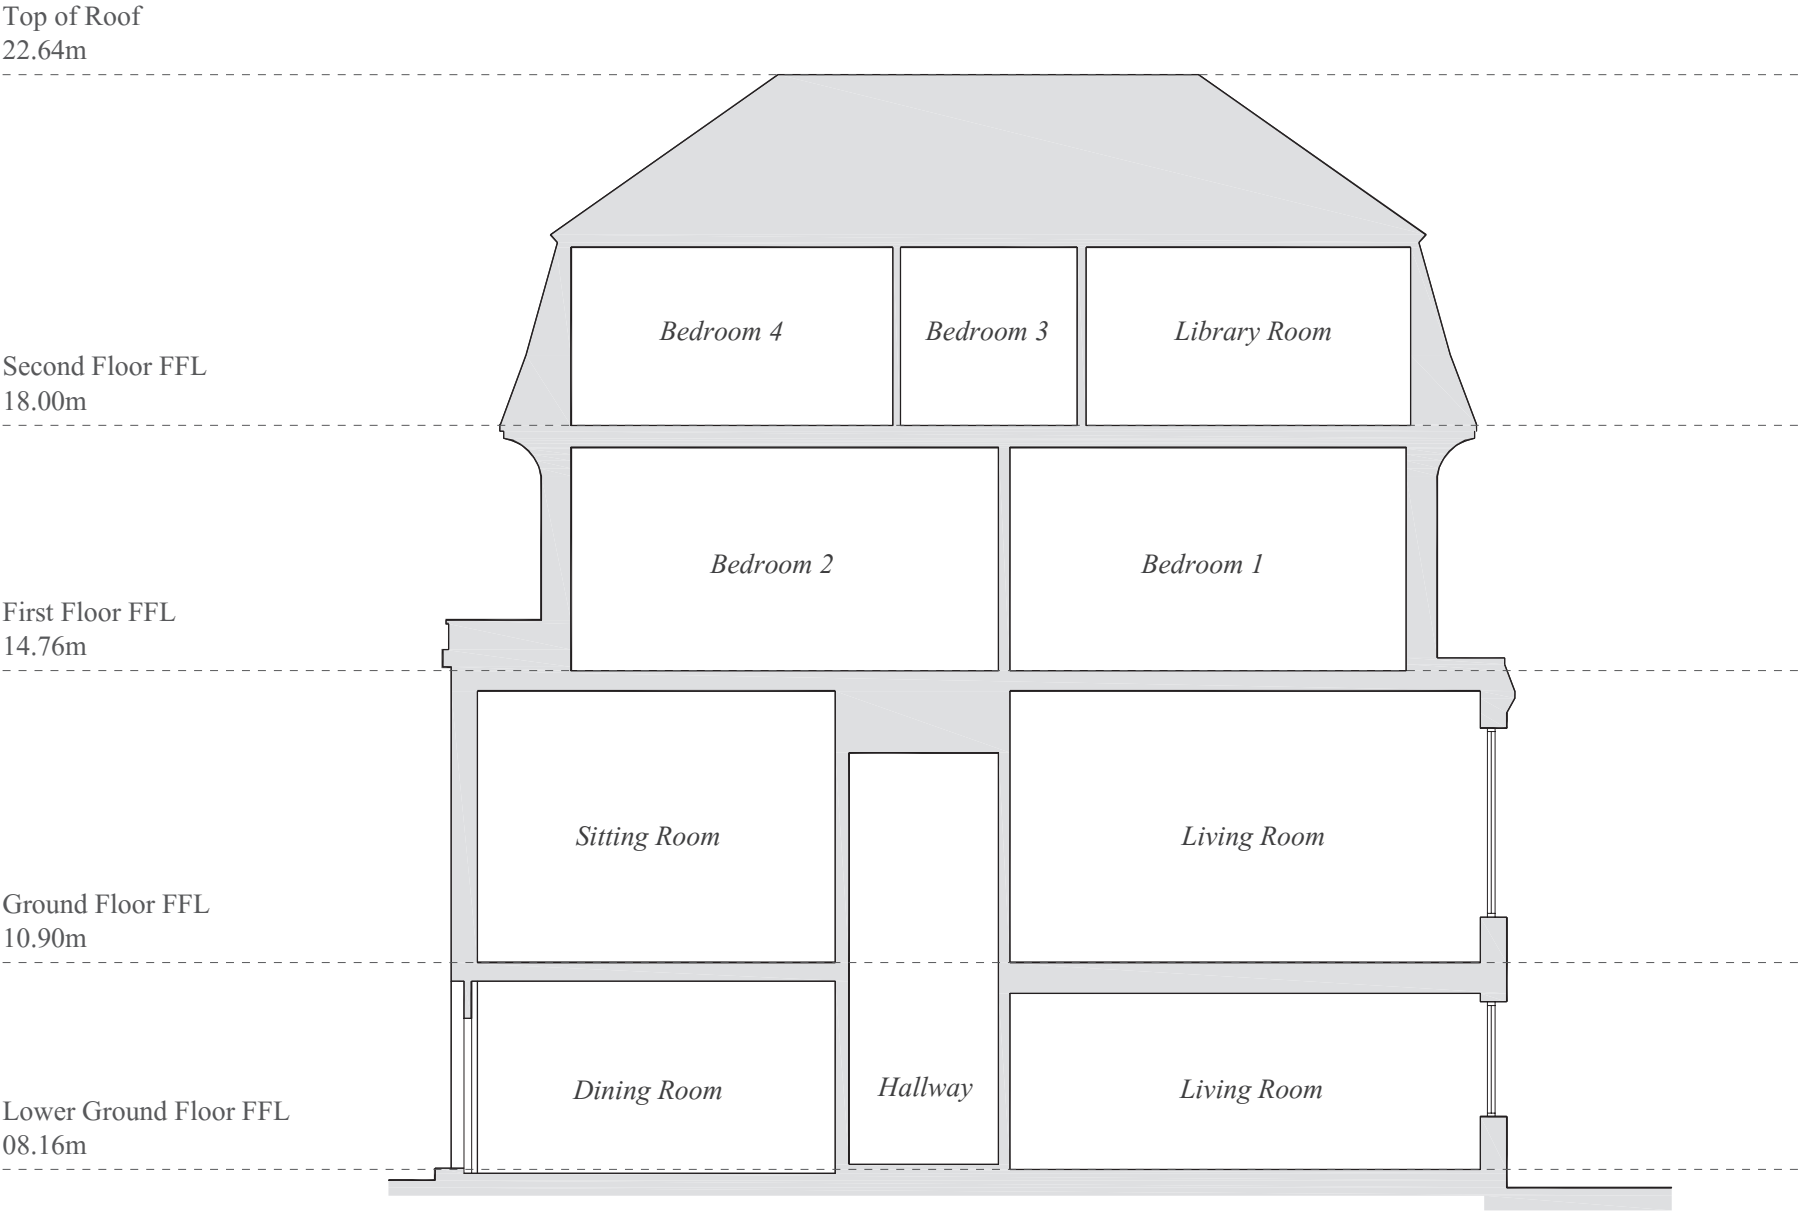

**EXISTING SECTION BB**  
DRAWING no.1201 1:100@A3

0 1 2 3 4 5m

