



PROPOSED DRAWINGS

PROPOSED LOWER GROUND FLOOR PLAN

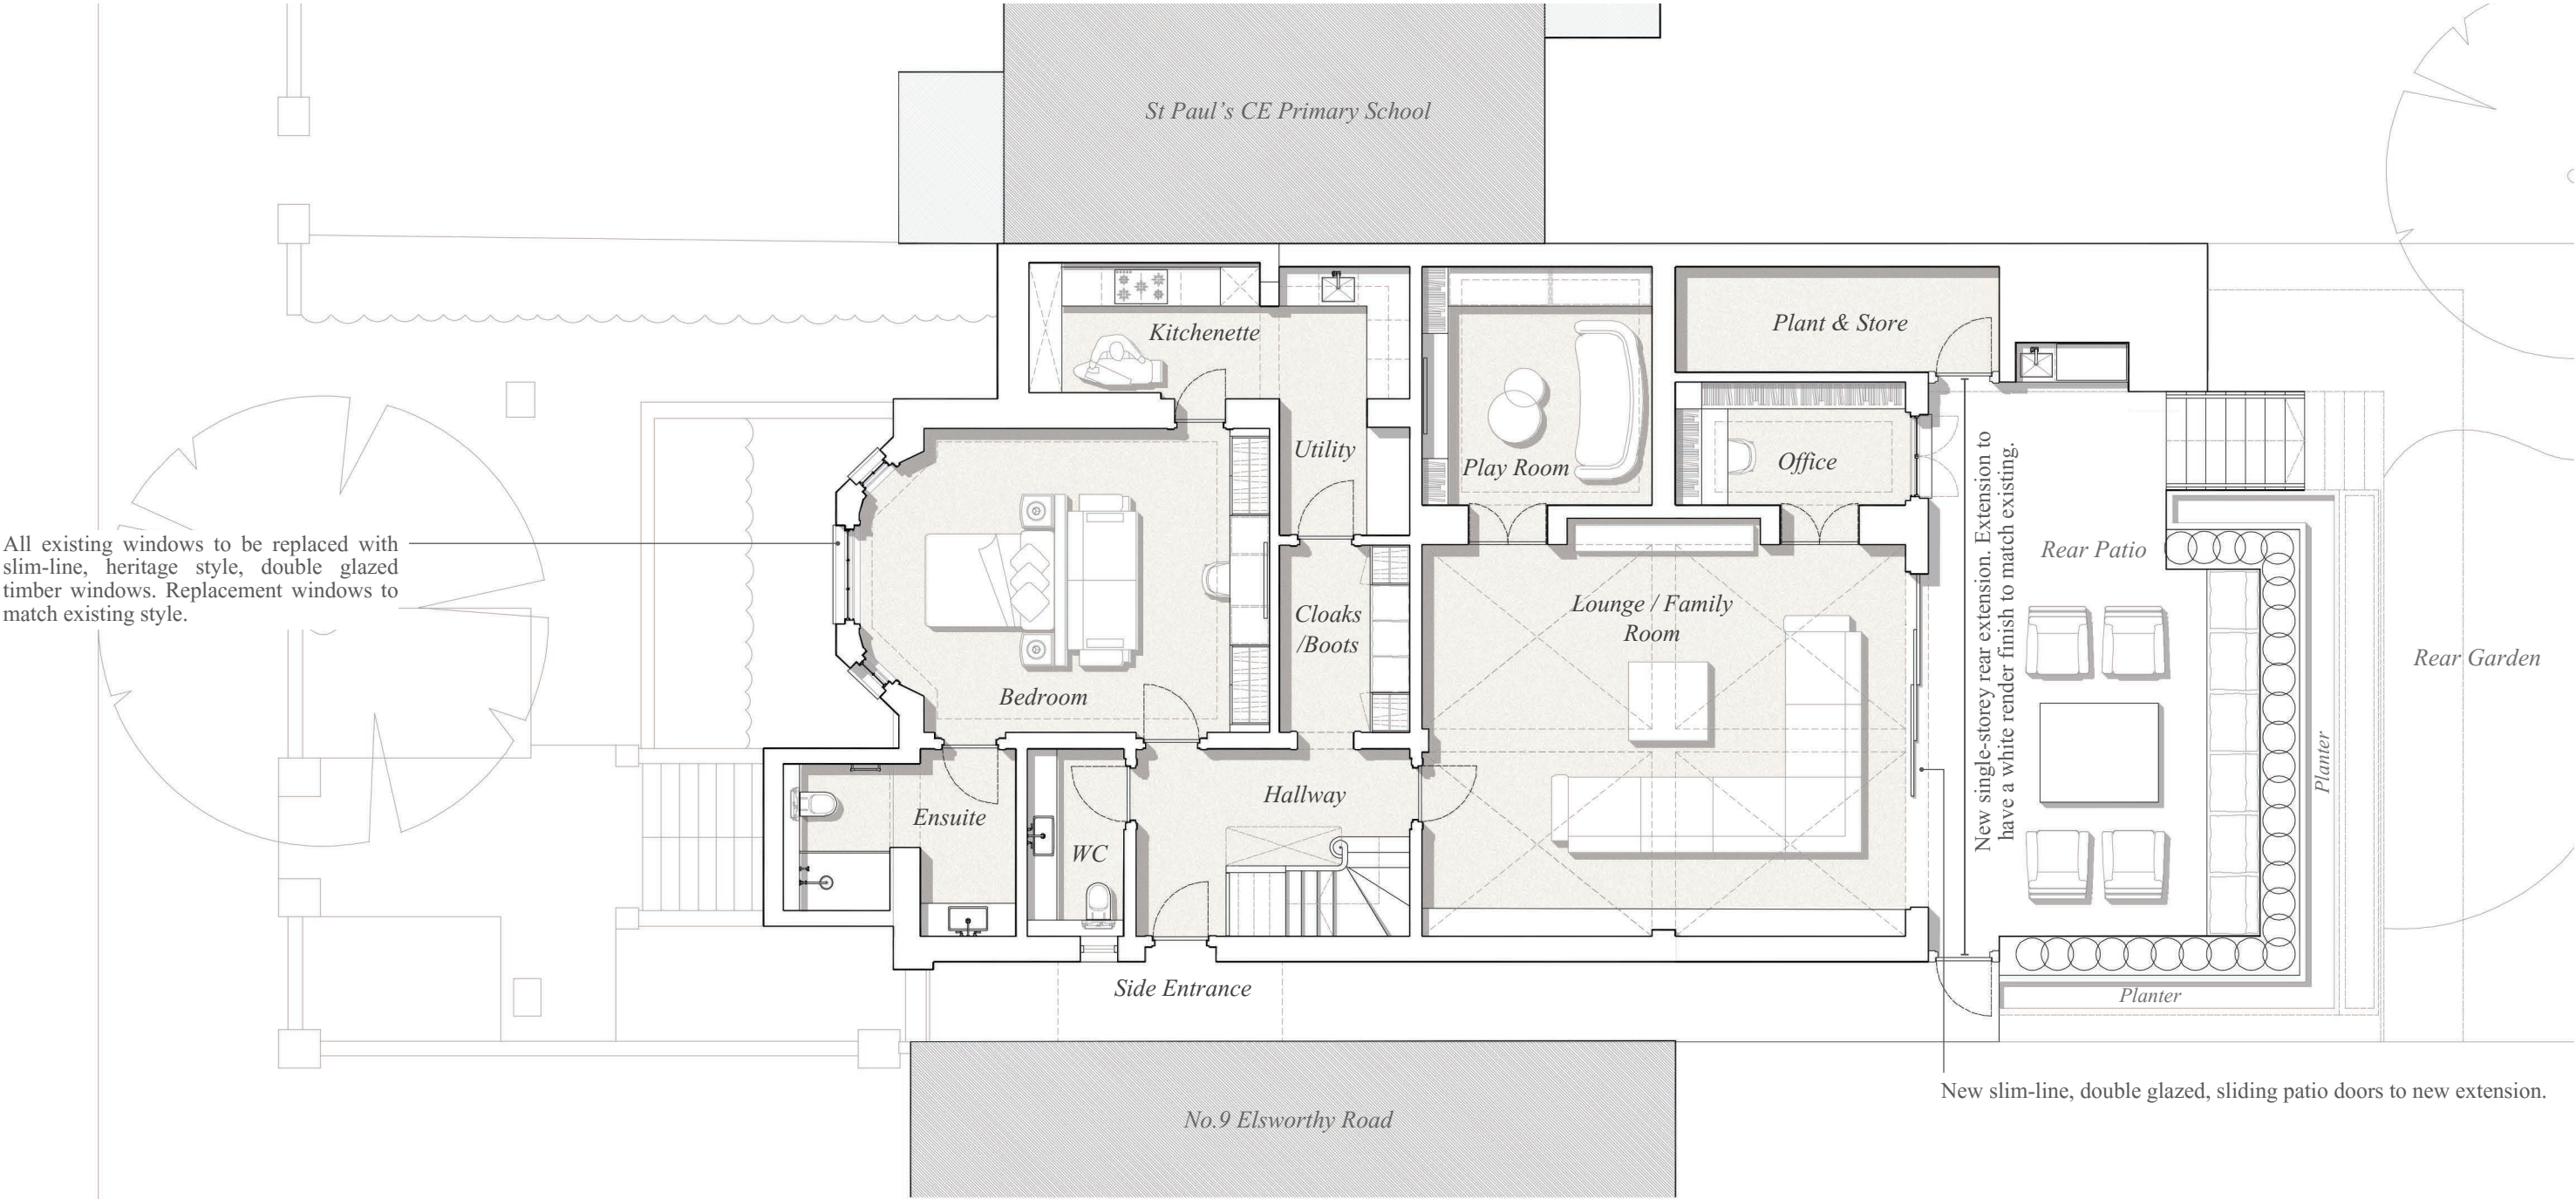


PROPOSED LOWER GROUND FLOOR PLAN

DRAWING no.1999 1:100@A3

 


PROPOSED DRAWINGS

PROPOSED GROUND FLOOR PLAN

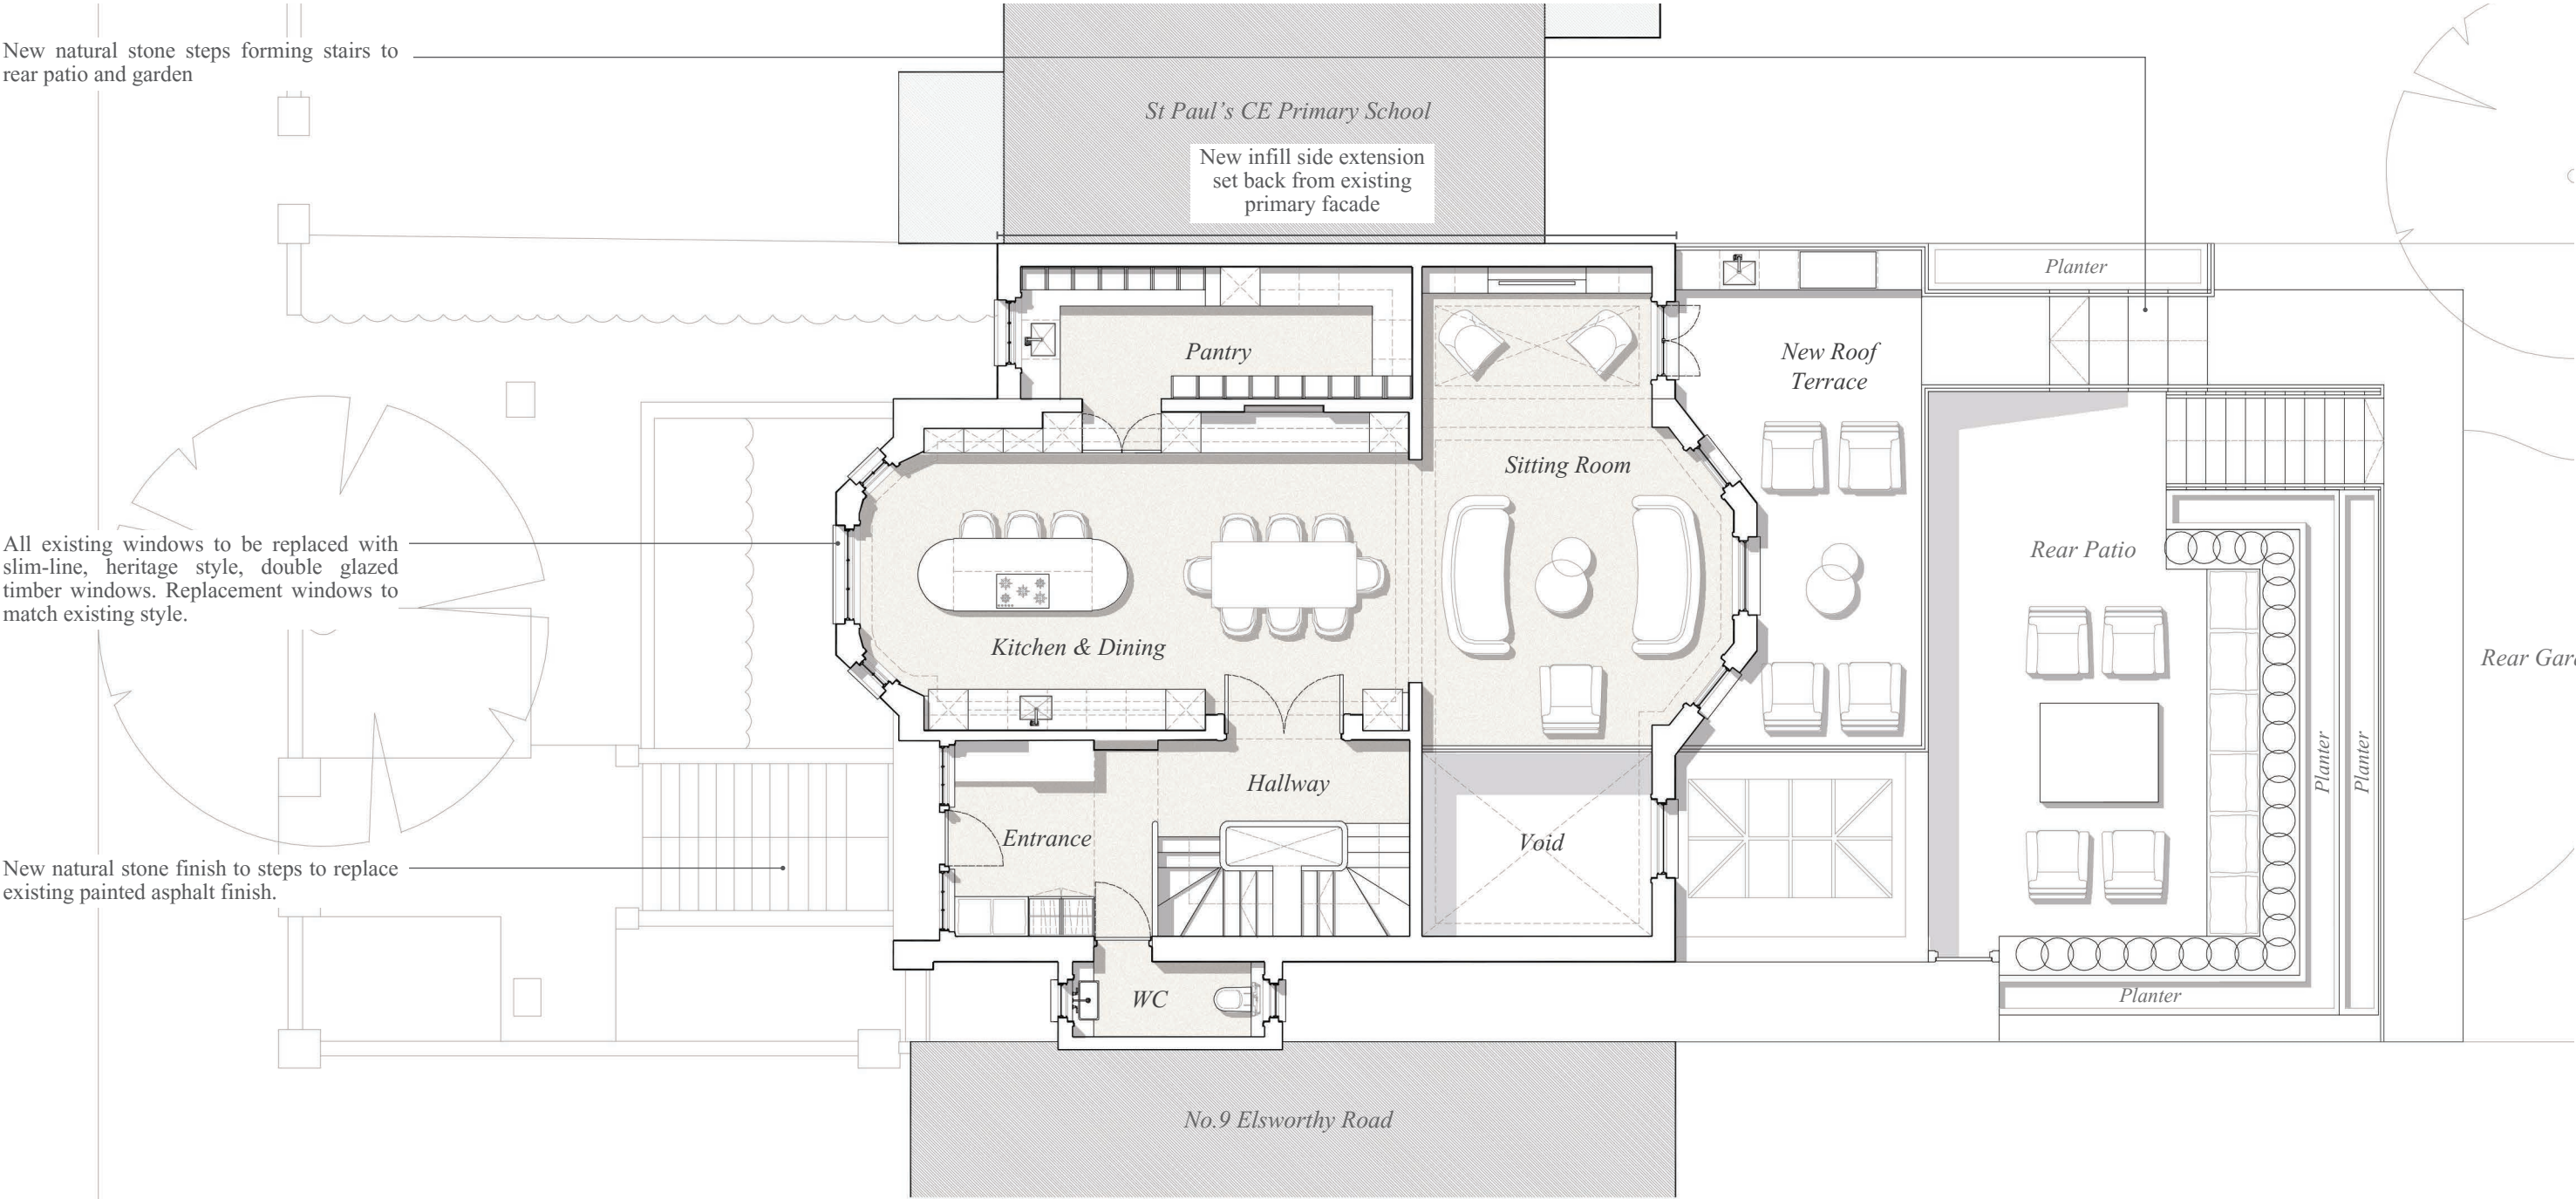


PROPOSED GROUND FLOOR PLAN


DRAWING no.2000 1:100@A3

 

PROPOSED DRAWINGS
PROPOSED FIRST FLOOR PLAN

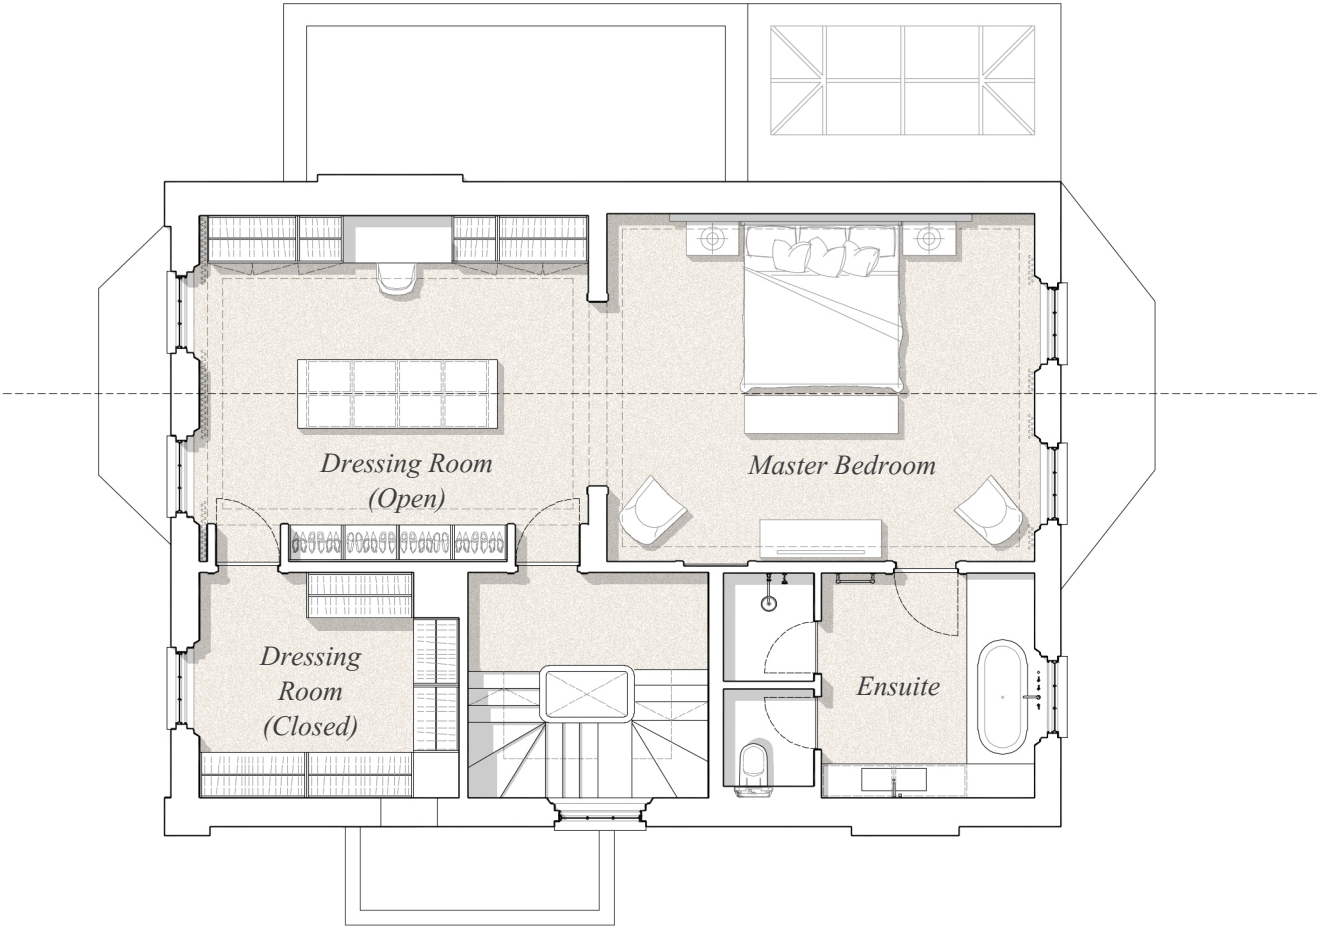


PROPOSED FIRST FLOOR PLAN
DRAWING no.2001 1:100@A3

 


PROPOSED DRAWINGS

PROPOSED SECOND FLOOR PLAN

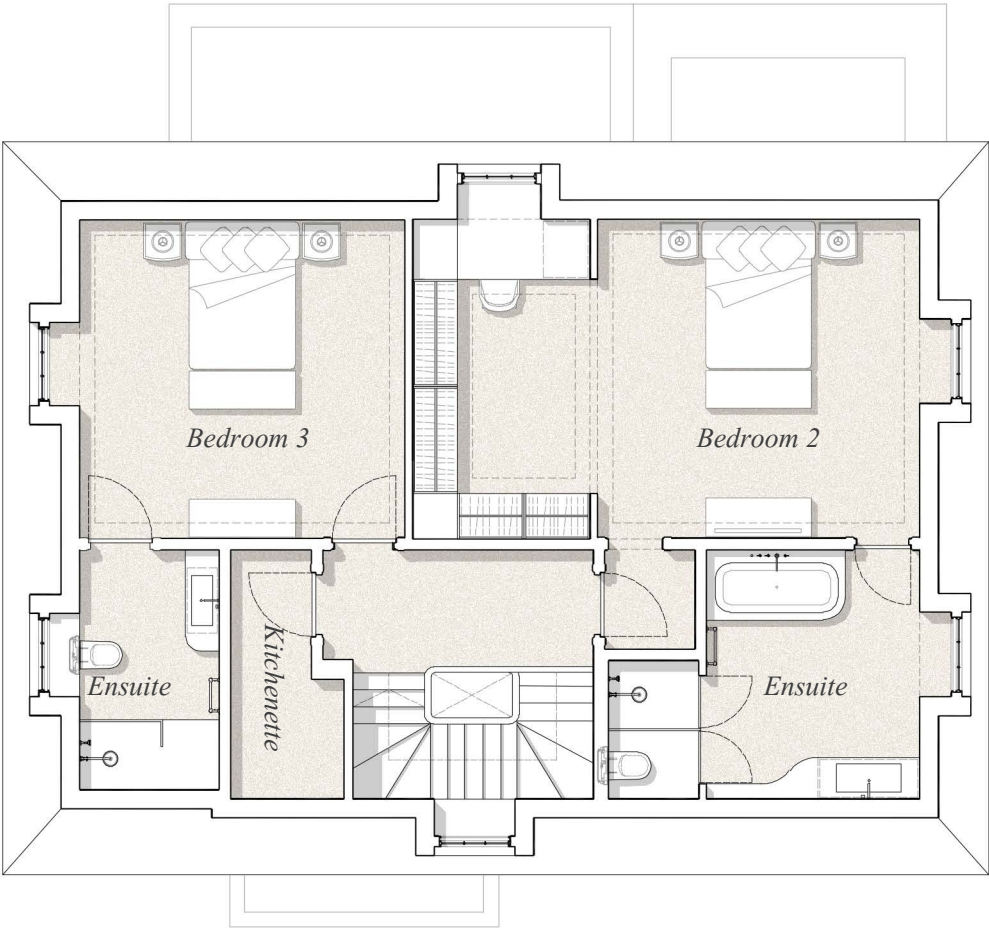


PROPOSED SECOND FLOOR PLAN

DRAWING no.2002 1:100@A3

 


PROPOSED DRAWINGS
PROPOSED ROOF PLAN

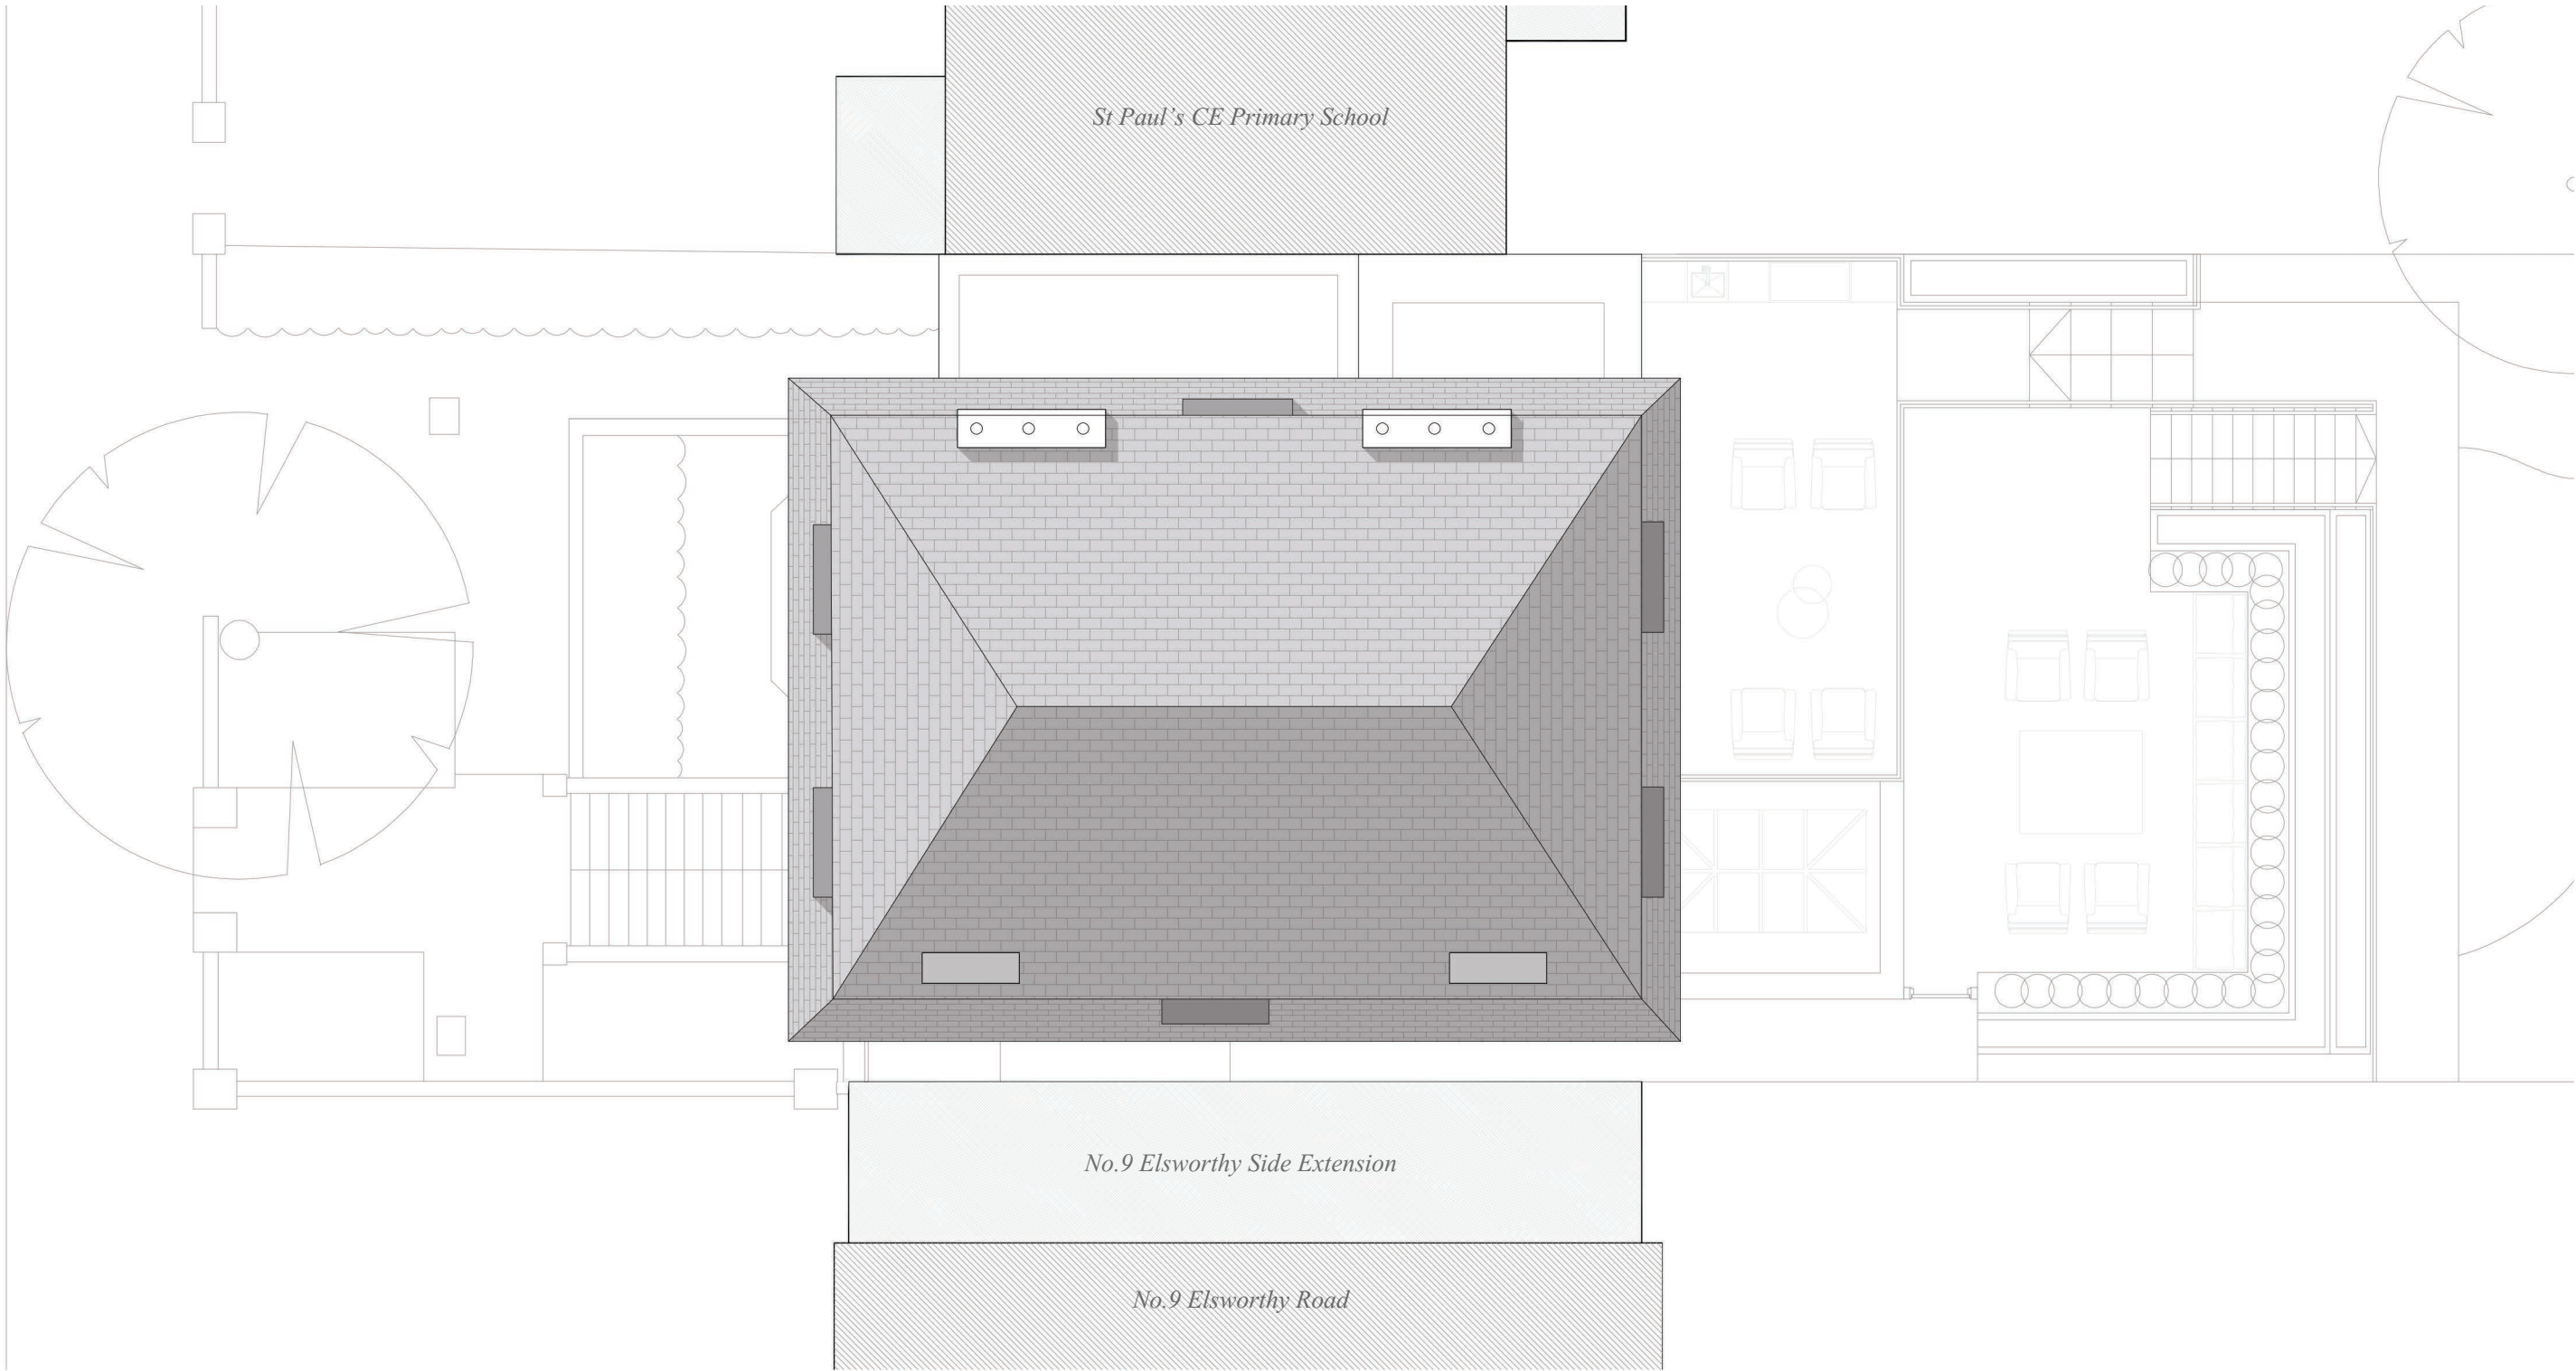

PROPOSED ROOF PLAN

DRAWING no.2003 1:100@A3

 


PROPOSED DRAWINGS

PROPOSED FRONT ELEVATION



PROPOSED FRONT ELEVATION

DRAWING no.3000 1:100@A3

 


PROPOSED DRAWINGS

PROPOSED REAR ELEVATION




PROPOSED DRAWINGS

PROPOSED SIDE ELEVATION (WEST)

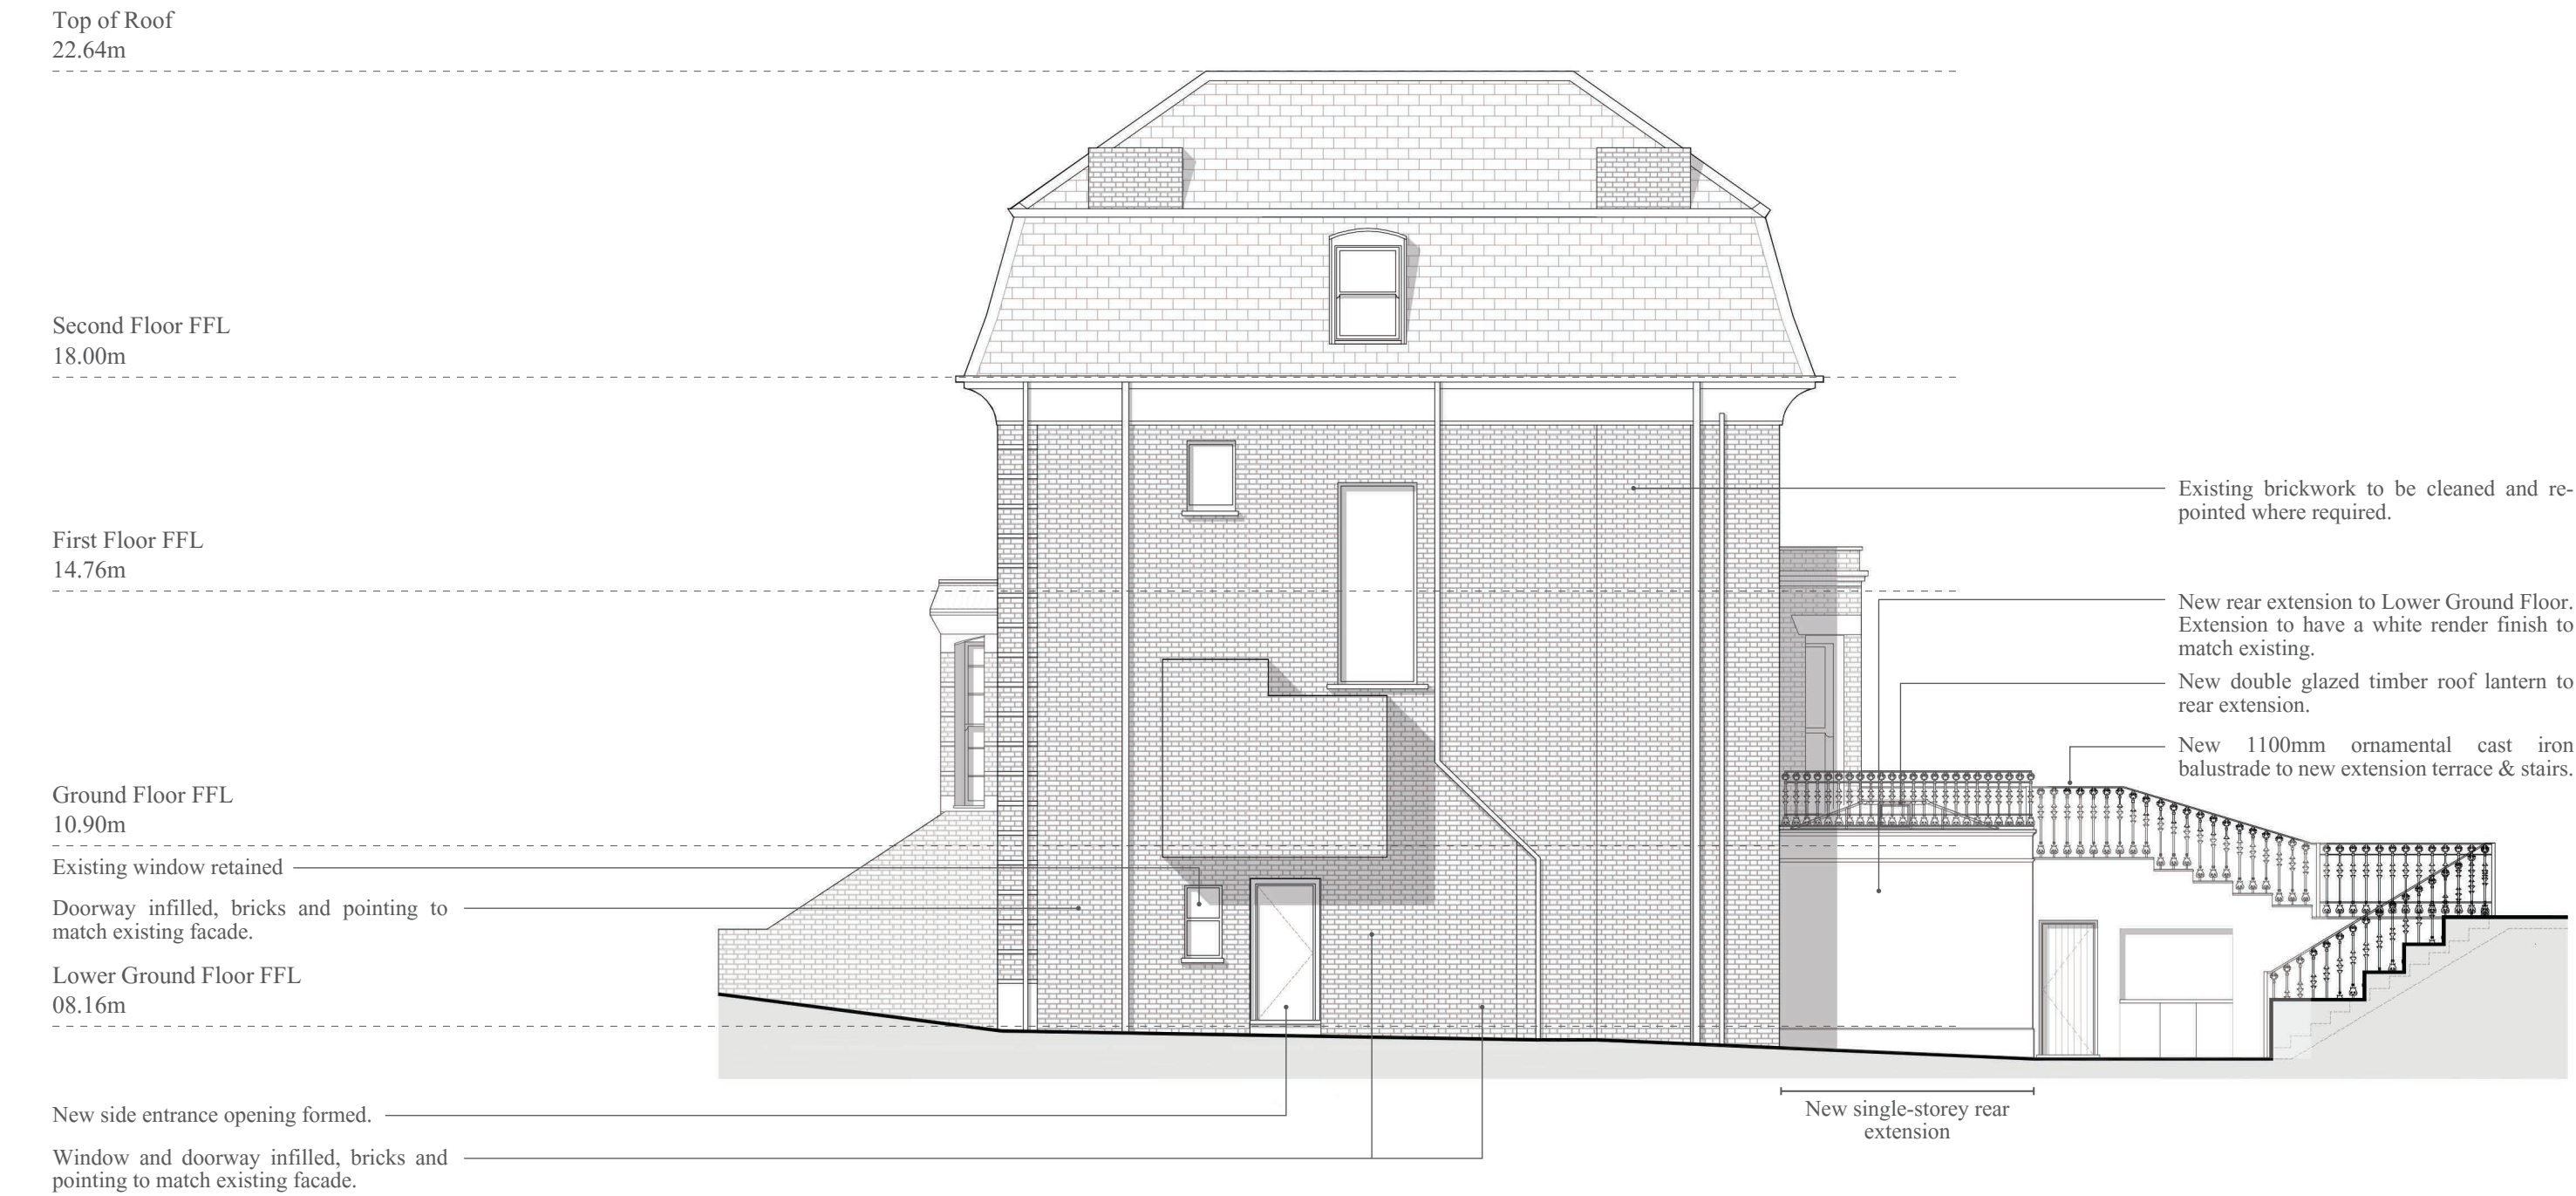


PROPOSED SIDE ELEVATION (WEST)

DRAWING no.3002 1:100@A3

 


PROPOSED DRAWINGS

PROPOSED SIDE ELEVATION (EAST)

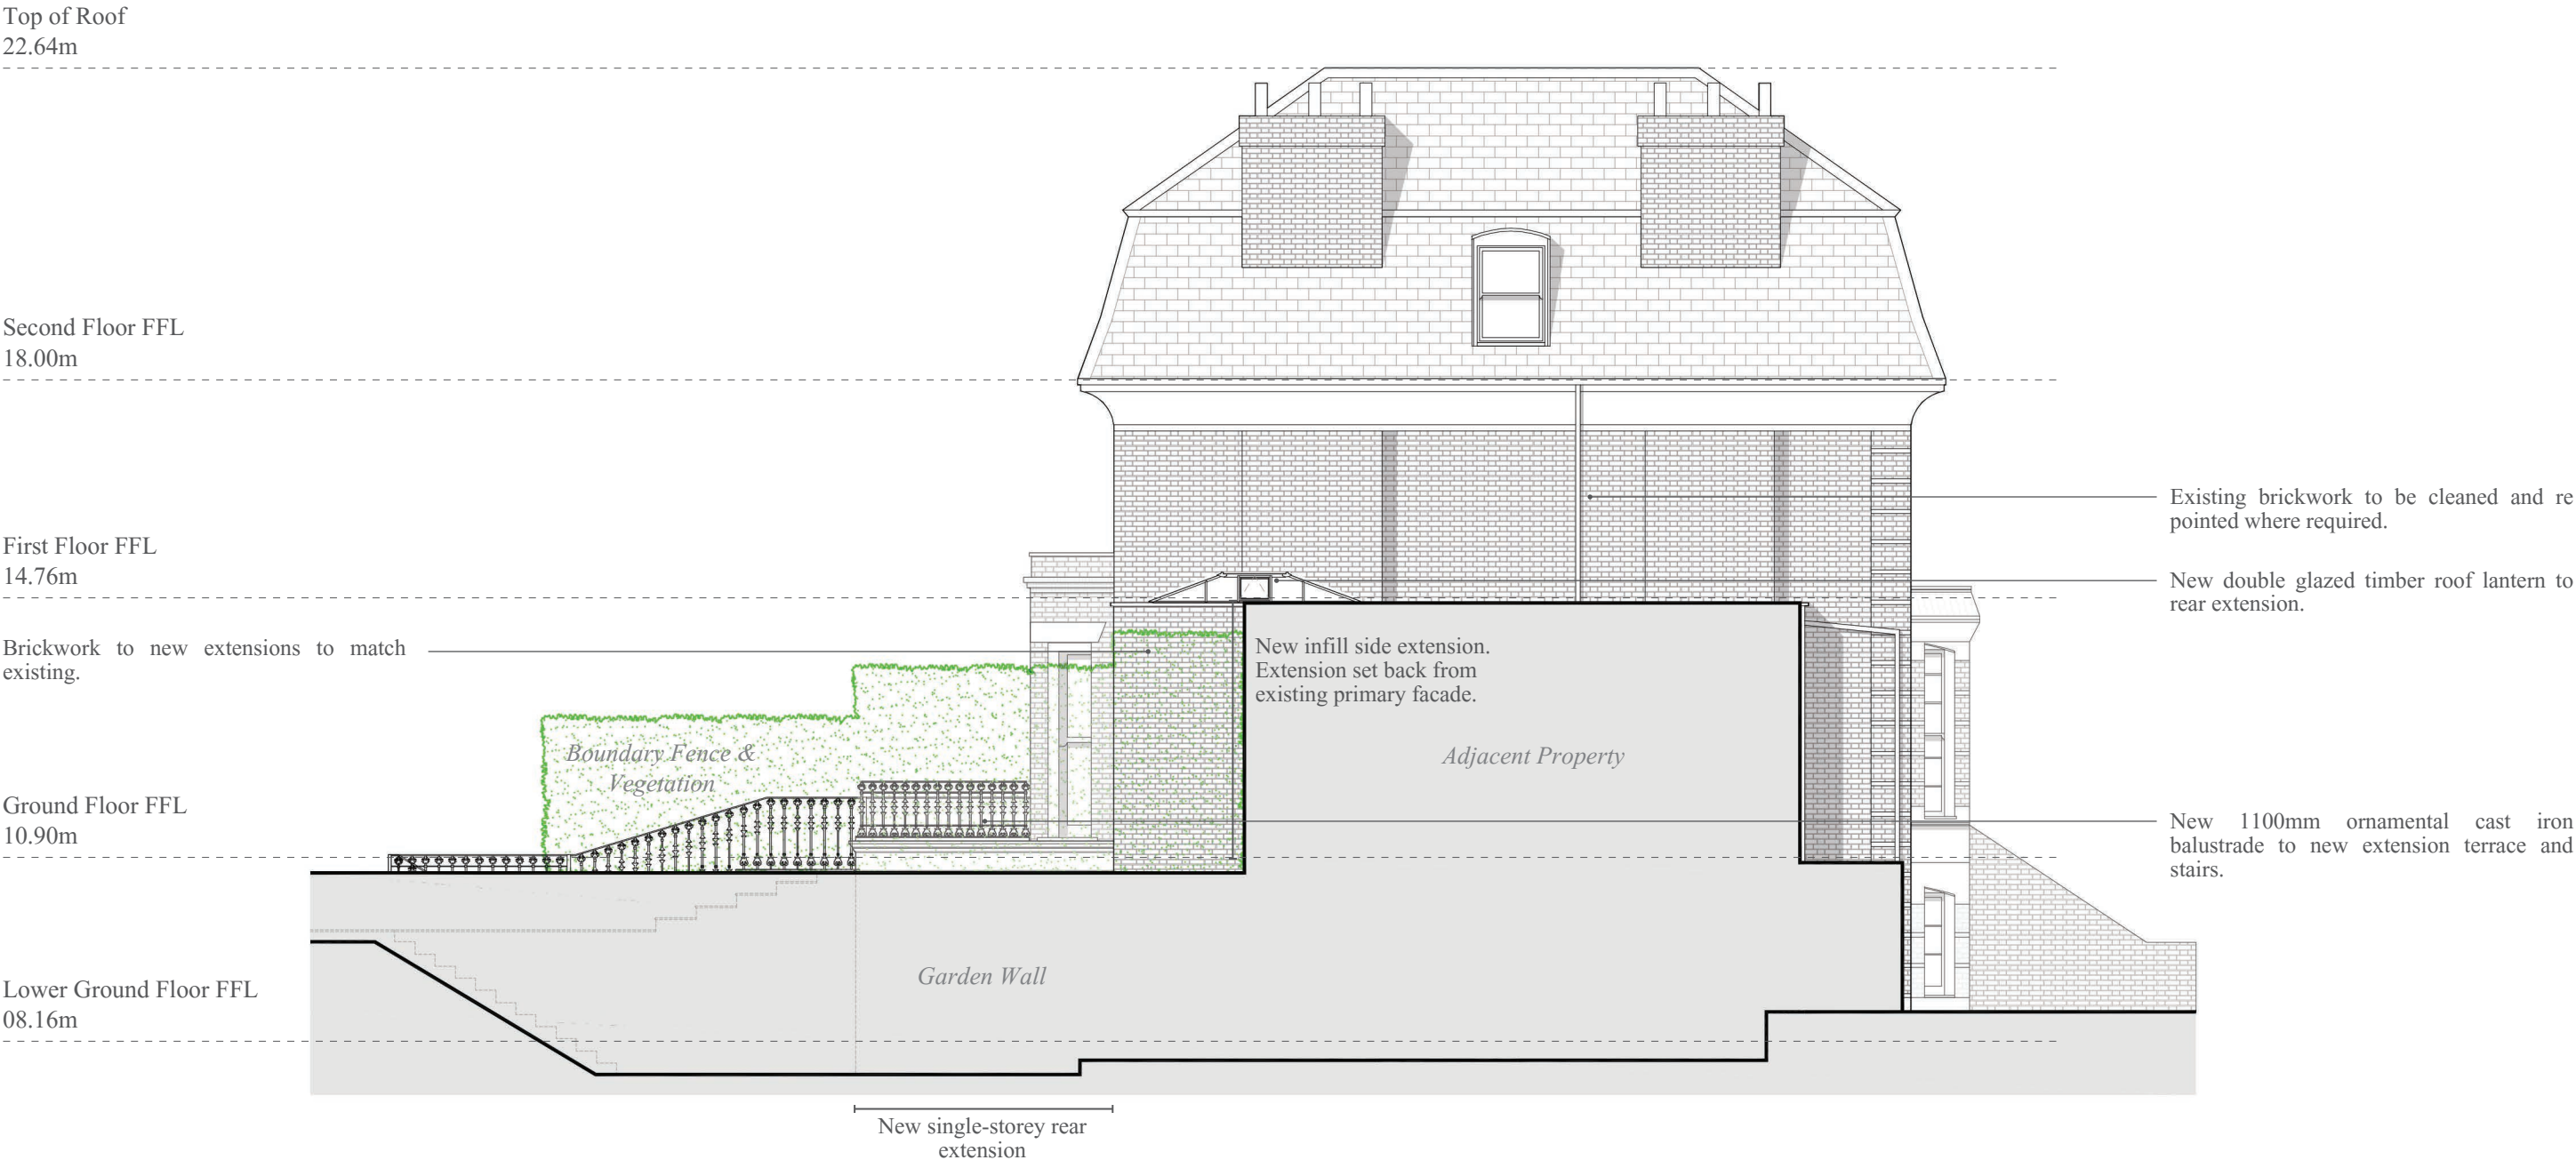

PROPOSED SIDE ELEVATION (EAST)

DRAWING no.3003 1:100@A3

 

PROPOSED DRAWINGS

PROPOSED SECTION A-A



Top of Roof
22.64m

Second Floor FFL
18.00m

First Floor FFL
14.76m

Ground Floor FFL
10.90m

Lower Ground Floor FFL
08.16m

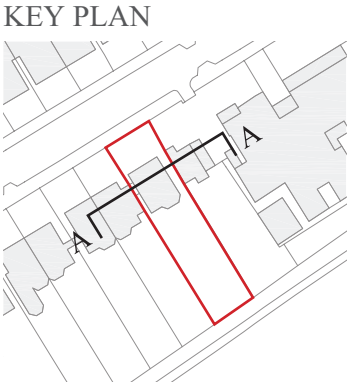
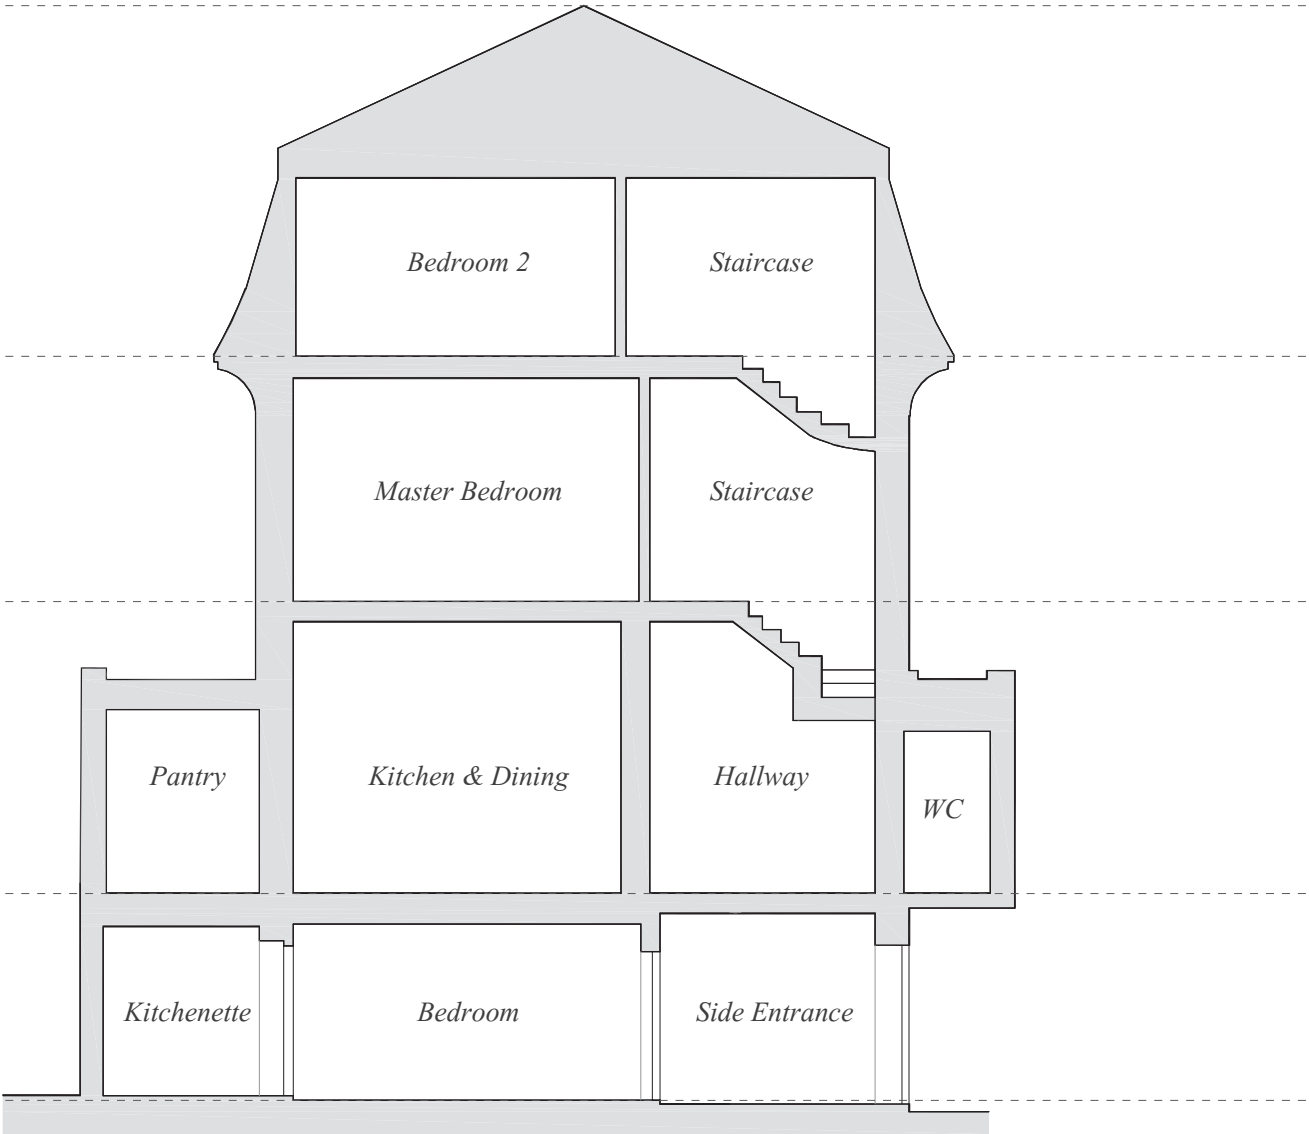


PROPOSED SECTION AA
DRAWING no.4000 1:100@A3
0 1 2 3 4 5m



PROPOSED DRAWINGS

PROPOSED SECTION B-B

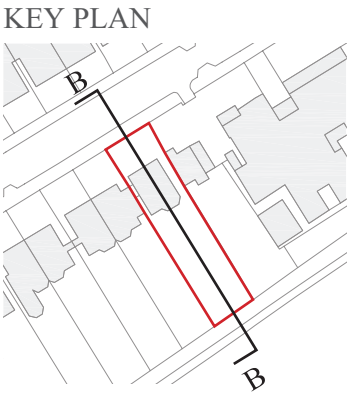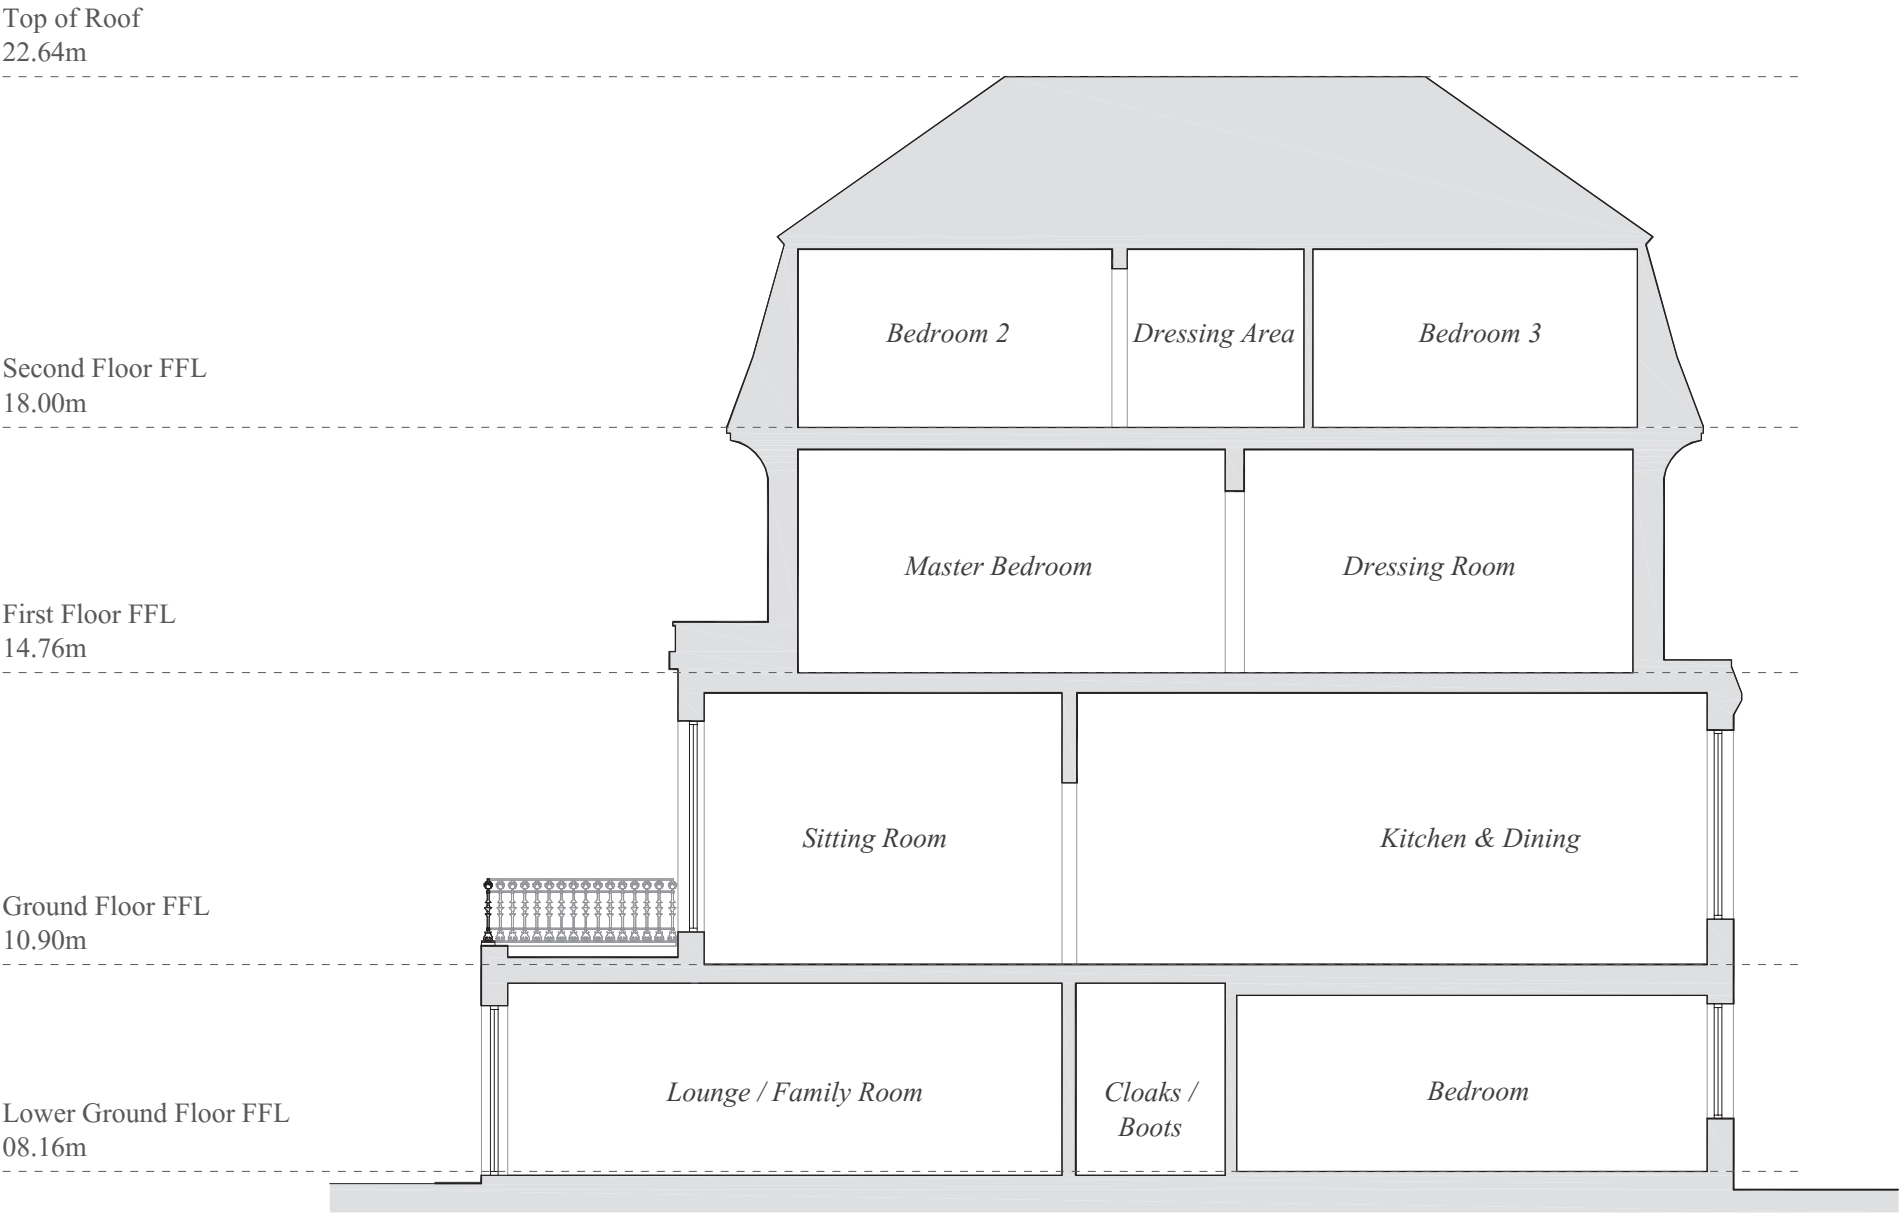

PROPOSED SECTION BB
DRAWING no.4001 1:100@A3

0 1 2 3 4 5m

