


Consented Ground Floor (2020/3054/P)

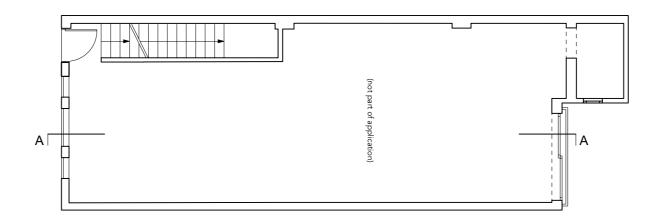

Proposed Ground Floor


Information contained within this drawing is the sole copyright of the Architect and is not to be reproduced without express permission. No implied licence exists. This drawing should not be used for land transfer or valuation purposes. Do not scale from this drawing. While every attempt has been made to represent dimensions accurately, all dimensions and levels are to be checked on site by the contractor. Issued for the indicated purpose only. Drawing errors and omissions to be reported to the designer.

NOT FOR CONSTRUCTION.


ALL DRAWINGS TO BE READ IN CONJUNCTION WITH ENGINEERS DRAWINGS.



Client	FCAM		
Project	2 Hermit Place	Project No.	2006
Status	Planning	Drawn By	MF
Scale	1:100 @ A3	Date	28.04.2025
Drawing	g Proposed Ground	l Floor Plan	
Drawing	9 No. 2006-HP-GA	-00 REV A	

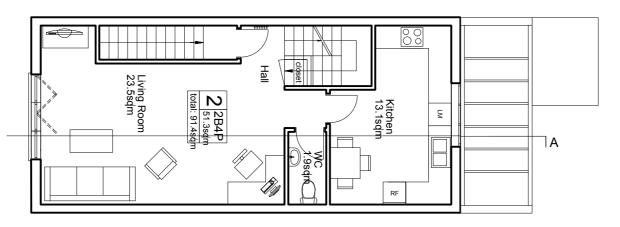

Consented First Floor (2020/3054/P)

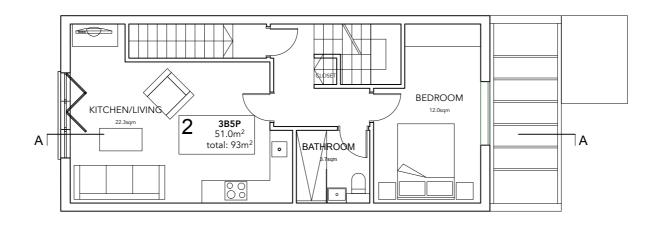


Proposed First Floor


Information contained within this drawing is the sole copyright of the Architect and is not to be reproduced without express permission. No implied licence exists. This drawing should not be used for land transfer or valuation purposes. Do not scale from this drawing. While every attempt has been made to represent dimensions accurately, all dimensions and levels are to be checked on site by the contractor. Issued for the indicated purpose only. Drawing errors and omissions to be reported to the designer.

NOT FOR CONSTRUCTION.

ALL DRAWINGS TO BE READ IN CONJUNCTION WITH ENGINEERS DRAWINGS.

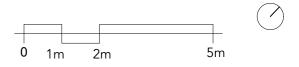


Client	FCAM		
Project	2 Hermit Place	Project No.	2006
Status	Planning	Drawn By	MF
Scale	1:100 @ A3	Date	28.04.2025
Drawing	g Proposed First Flo	oor Plan	
Drawing	No. 2006-HP-GA	-01 REV A	

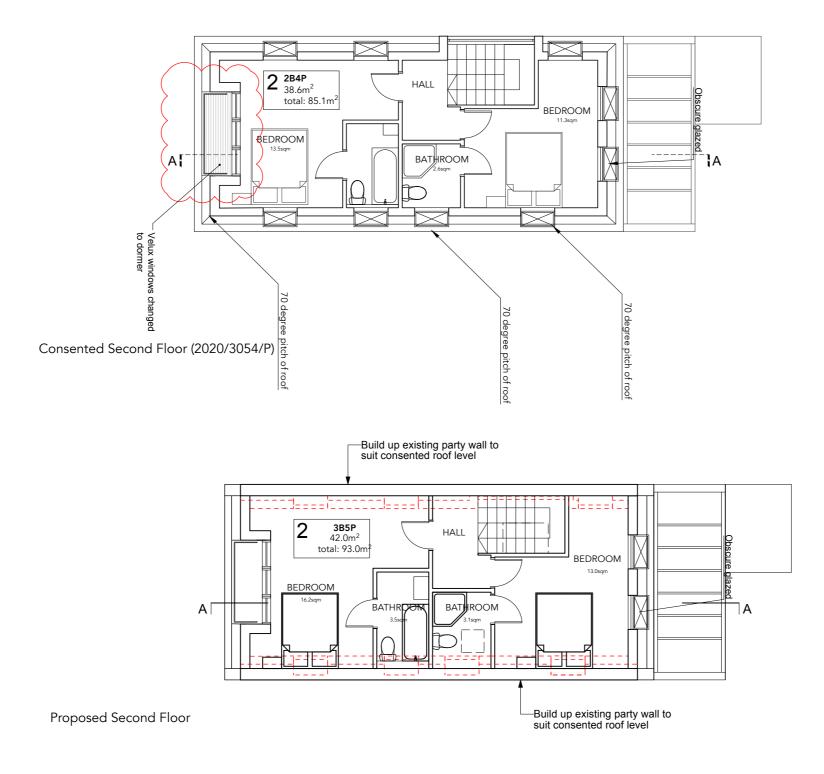


Information contained within this drawing is the sole copyright of the Architect and is not to be reproduced without express permission. No implied licence exists. This drawing should not be used for land transfer or valuation purposes. Do not scale from this drawing. While every attempt has been made to represent dimensions accurately, all dimensions and levels are to be checked on site by the contractor. Issued for the indicated purpose only. Drawing errors and omissions to be reported to the designer.

NOT FOR CONSTRUCTION.


ALL DRAWINGS TO BE READ IN CONJUNCTION WITH ENGINEERS DRAWINGS.

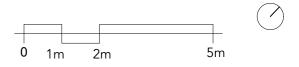

Client	FCAM		
Project	2 Hermit Place	Project No.	2006
Status	Planning	Drawn By	MF
Scale	1:100 @ A3	Date	28.04.2025
Drawing	g Proposed Second	l Floor Plan	
Drawing	9 No. 2006-HP-GA	-02 REV A	

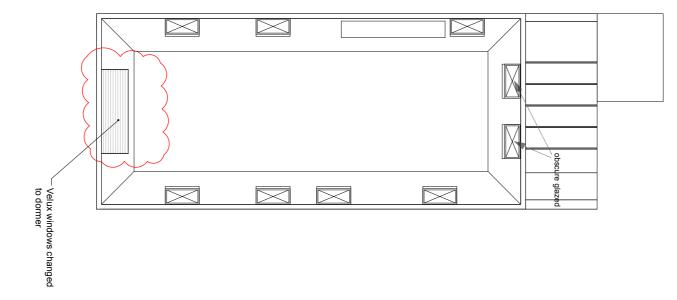

Consented Roof Plan (2020/3054/P)

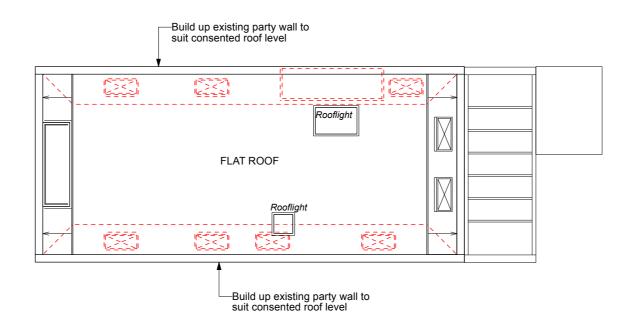


Proposed Roof Plan


Information contained within this drawing is the sole copyright of the Architect and is not to be reproduced without express permission. No implied licence exists. This drawing should not be used for land transfer or valuation purposes. Do not scale from this drawing. While every attempt has been made to represent dimensions accurately, all dimensions and levels are to be checked on site by the contractor. Issued for the indicated purpose only. Drawing errors and omissions to be reported to the designer.

NOT FOR CONSTRUCTION.


ALL DRAWINGS TO BE READ IN CONJUNCTION WITH ENGINEERS DRAWINGS.

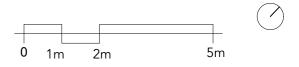

Client	FCAM		
Project	2 Hermit Place	Project No.	2006
Status	Planning	Drawn By	MF
Scale	1:100 @ A3	Date	28.04.2025
Drawing	Proposed Roof P	lan	
Drawing	, No. 2006-HP-GA	-RF REV A	

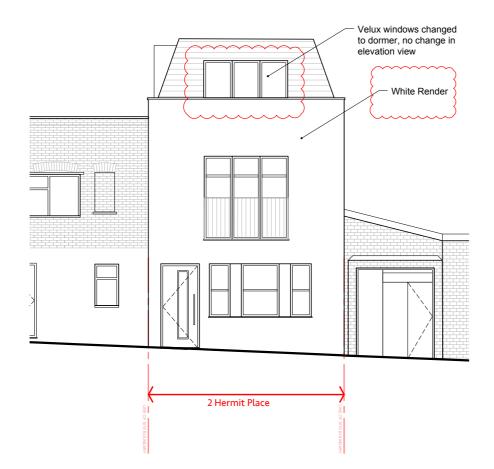

Consented Front Elevation (2020/3054/P)

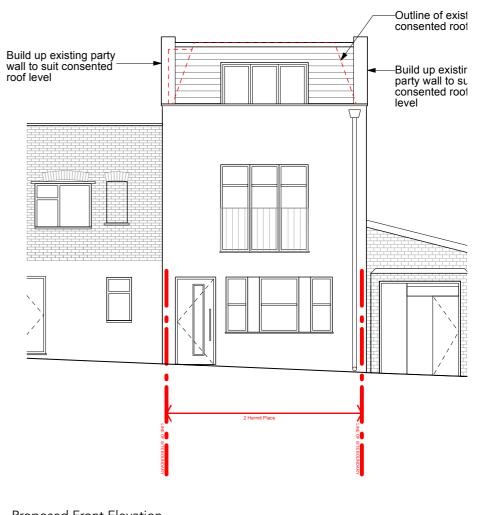


Proposed Front Elevation

NOT FOR CONSTRUCTION.


ALL DRAWINGS TO BE READ IN CONJUNCTION WITH ENGINEERS DRAWINGS.

DIMENSIONS TO BE CONFIRMED ON SITE

Information contained within this drawing is the sole copyright of the Architect and is not to be reproduced without express permission. No implied licence exists. This drawing should not be used for land transfer or valuation purposes. Do not scale from this drawing. While every attempt has been made to represent dimensions accurately, all dimensions and levels are to be checked on site by the contractor. Issued for the indicated purpose only. Drawing errors and omissions to be reported to the designer.

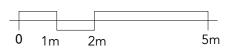

Client	FCAM		
Project	2 Hermit Place	Project No.	2006
Status	Planning	Drawn By	MF
Scale	1:100 @ A3	Date	28.04.2025
Drawing	g Proposed Front El	evation	
Drawing	No. 2006-HP-GE-	01 REV A	

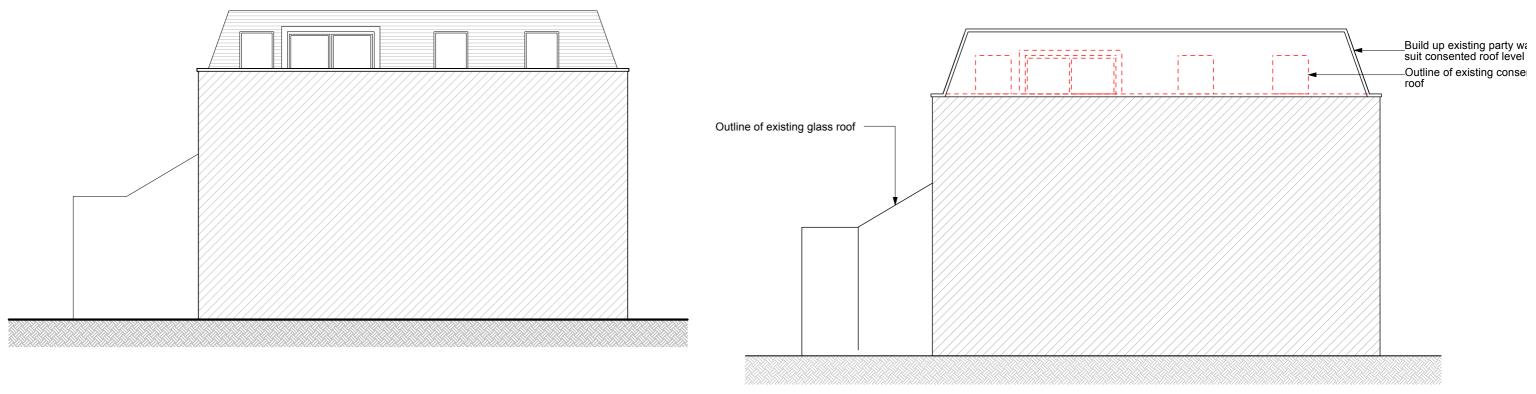

Consented East Elevation (2020/3054/P)


Proposed East Elevation

NOT FOR CONSTRUCTION.


ALL DRAWINGS TO BE READ IN CONJUNCTION WITH ENGINEERS DRAWINGS.


DIMENSIONS TO BE CONFIRMED ON SITE

Information contained within this drawing is the sole copyright of the Architect and is not to be reproduced without express permission. No implied licence exists. This drawing should not be used for land transfer or valuation purposes. Do not scale from this drawing. While every attempt has been made to represent dimensions accurately, all dimensions and levels are to be checked on site by the contractor. Issued for the indicated purpose only. Drawing errors and omissions to be reported to the designer.

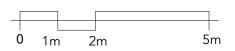

Client	FCAM		
Project	2 Hermit Place	Project No.	2006
Status	Planning	Drawn By	MF
Scale	1:100 @ A3	Date	28.04.2025
Drawing	Proposed East El	evation	
Drawing	No. 2006-HP-GE	-02 REV A	

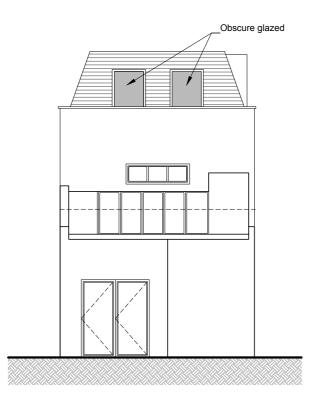

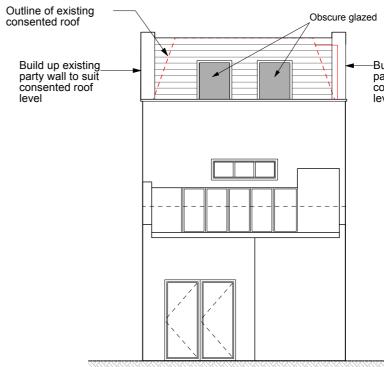

Consented Rear Elevation (2020/3054/P)

Proposed Rear Elevation

Information contained within this drawing is the sole copyright of the Architect and is not to be reproduced without express permission. No implied licence exists. This drawing should not be used for land transfer or valuation purposes. Do not scale from this drawing. While every attempt has been made to represent dimensions accurately, all dimensions and levels are to be checked on site by the contractor. Issued for the indicated purpose only. Drawing errors and omissions to be reported to the designer.


NOT FOR CONSTRUCTION.

ALL DRAWINGS TO BE READ IN CONJUNCTION WITH ENGINEERS DRAWINGS.


DIMENSIONS TO BE CONFIRMED ON SITE

 Build up existing party wall to suit consented roof level



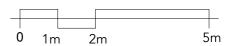

Client	FCAM		
Project	2 Hermit Place	Project No.	2006
Status	Planning	Drawn By	MF
Scale	1:100 @ A3	Date	28.04.2025
Drawing	g Proposed Rear E	levation	
Drawing	9 No. 2006-HP-GE	-03 REV A	

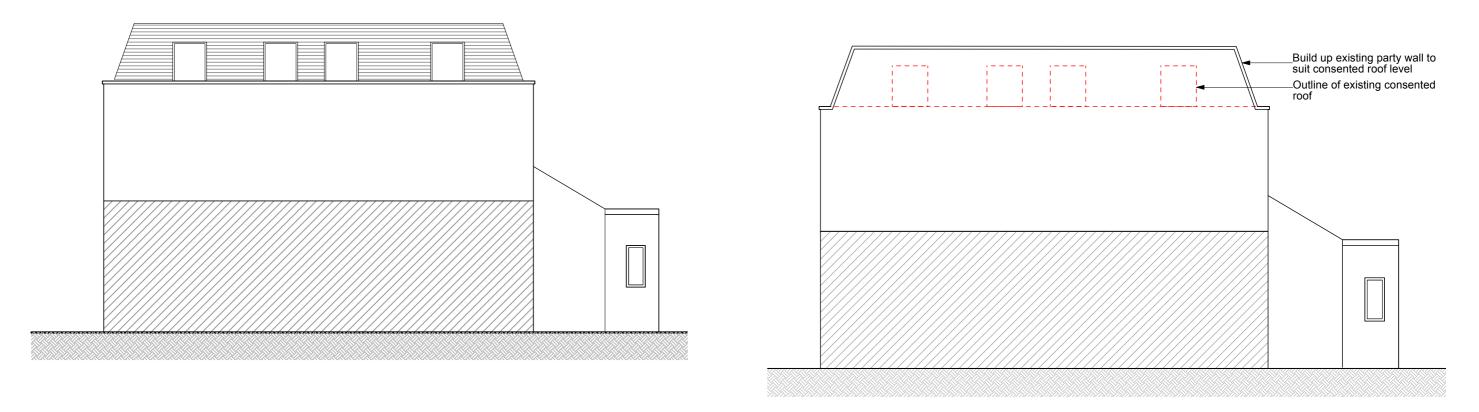

Consented West Elevation (2020/3054/P)


Proposed West Elevation

NOT FOR CONSTRUCTION.

ALL DRAWINGS TO BE READ IN CONJUNCTION WITH ENGINEERS DRAWINGS.


DIMENSIONS TO BE CONFIRMED ON SITE

Information contained within this drawing is the sole copyright of the Architect and is not to be reproduced without express permission. No implied licence exists. This drawing should not be used for land transfer or valuation purposes. Do not scale from this drawing. While every attempt has been made to represent dimensions accurately, all dimensions and levels are to be checked on site by the contractor. Issued for the indicated purpose only. Drawing errors and

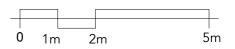


omissions to be reported to the designer.

Project2 Hermit PlaceProject No.2006StatusPlanningDrawn ByMF	
Status Planning Drawn By MF	
Scale 1:100 @ A3 Date 28.04.	2025
Drawing Proposed West Elevation	
Drawing No. 2006-HP-GE-04 REV A	

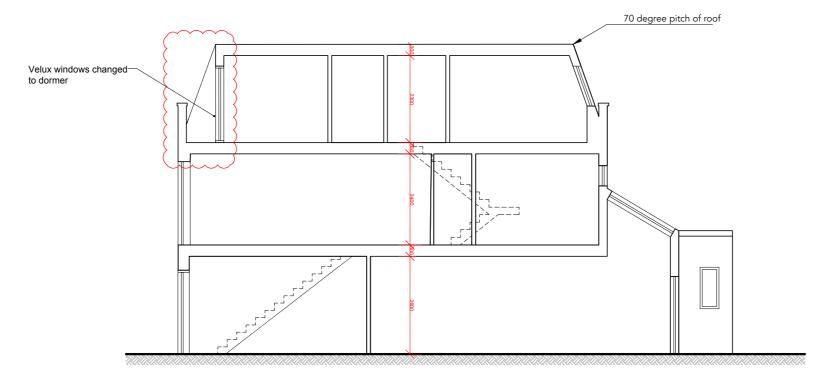

Consented Section A (2020/3054/P)

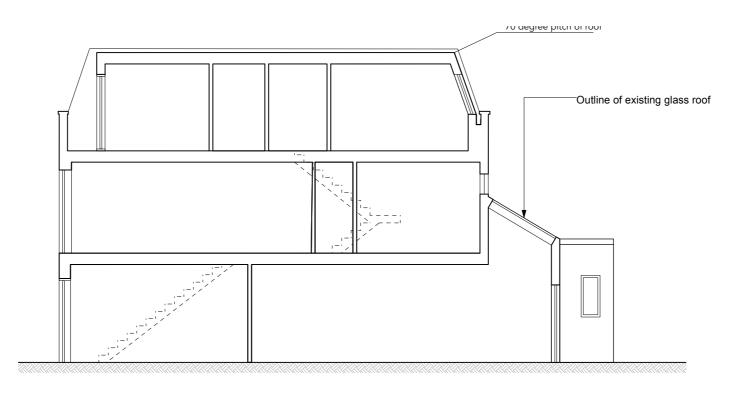


Proposed Section A

Information contained within this drawing is the sole copyright of the Architect and is not to be reproduced without express permission. No implied licence exists. This drawing should not be used for land transfer or valuation purposes. Do not scale from this drawing. While every attempt has been made to represent dimensions accurately, all dimensions and levels are to be checked on site by the contractor. Issued for the indicated purpose only. Drawing errors and omissions to be reported to the designer.

NOT FOR CONSTRUCTION.

ALL DRAWINGS TO BE READ IN CONJUNCTION WITH ENGINEERS DRAWINGS.

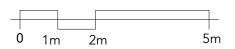

Client	FCAM		
Project	2 Hermit Place	Project No.	2006
Status	Planning	Drawn By	MF
Scale	1:100 @ A3	Date	28.04.2025
Drawing	Proposed Section	1	
Drawing	No. 2006-HP-GS	-01 REV A	