
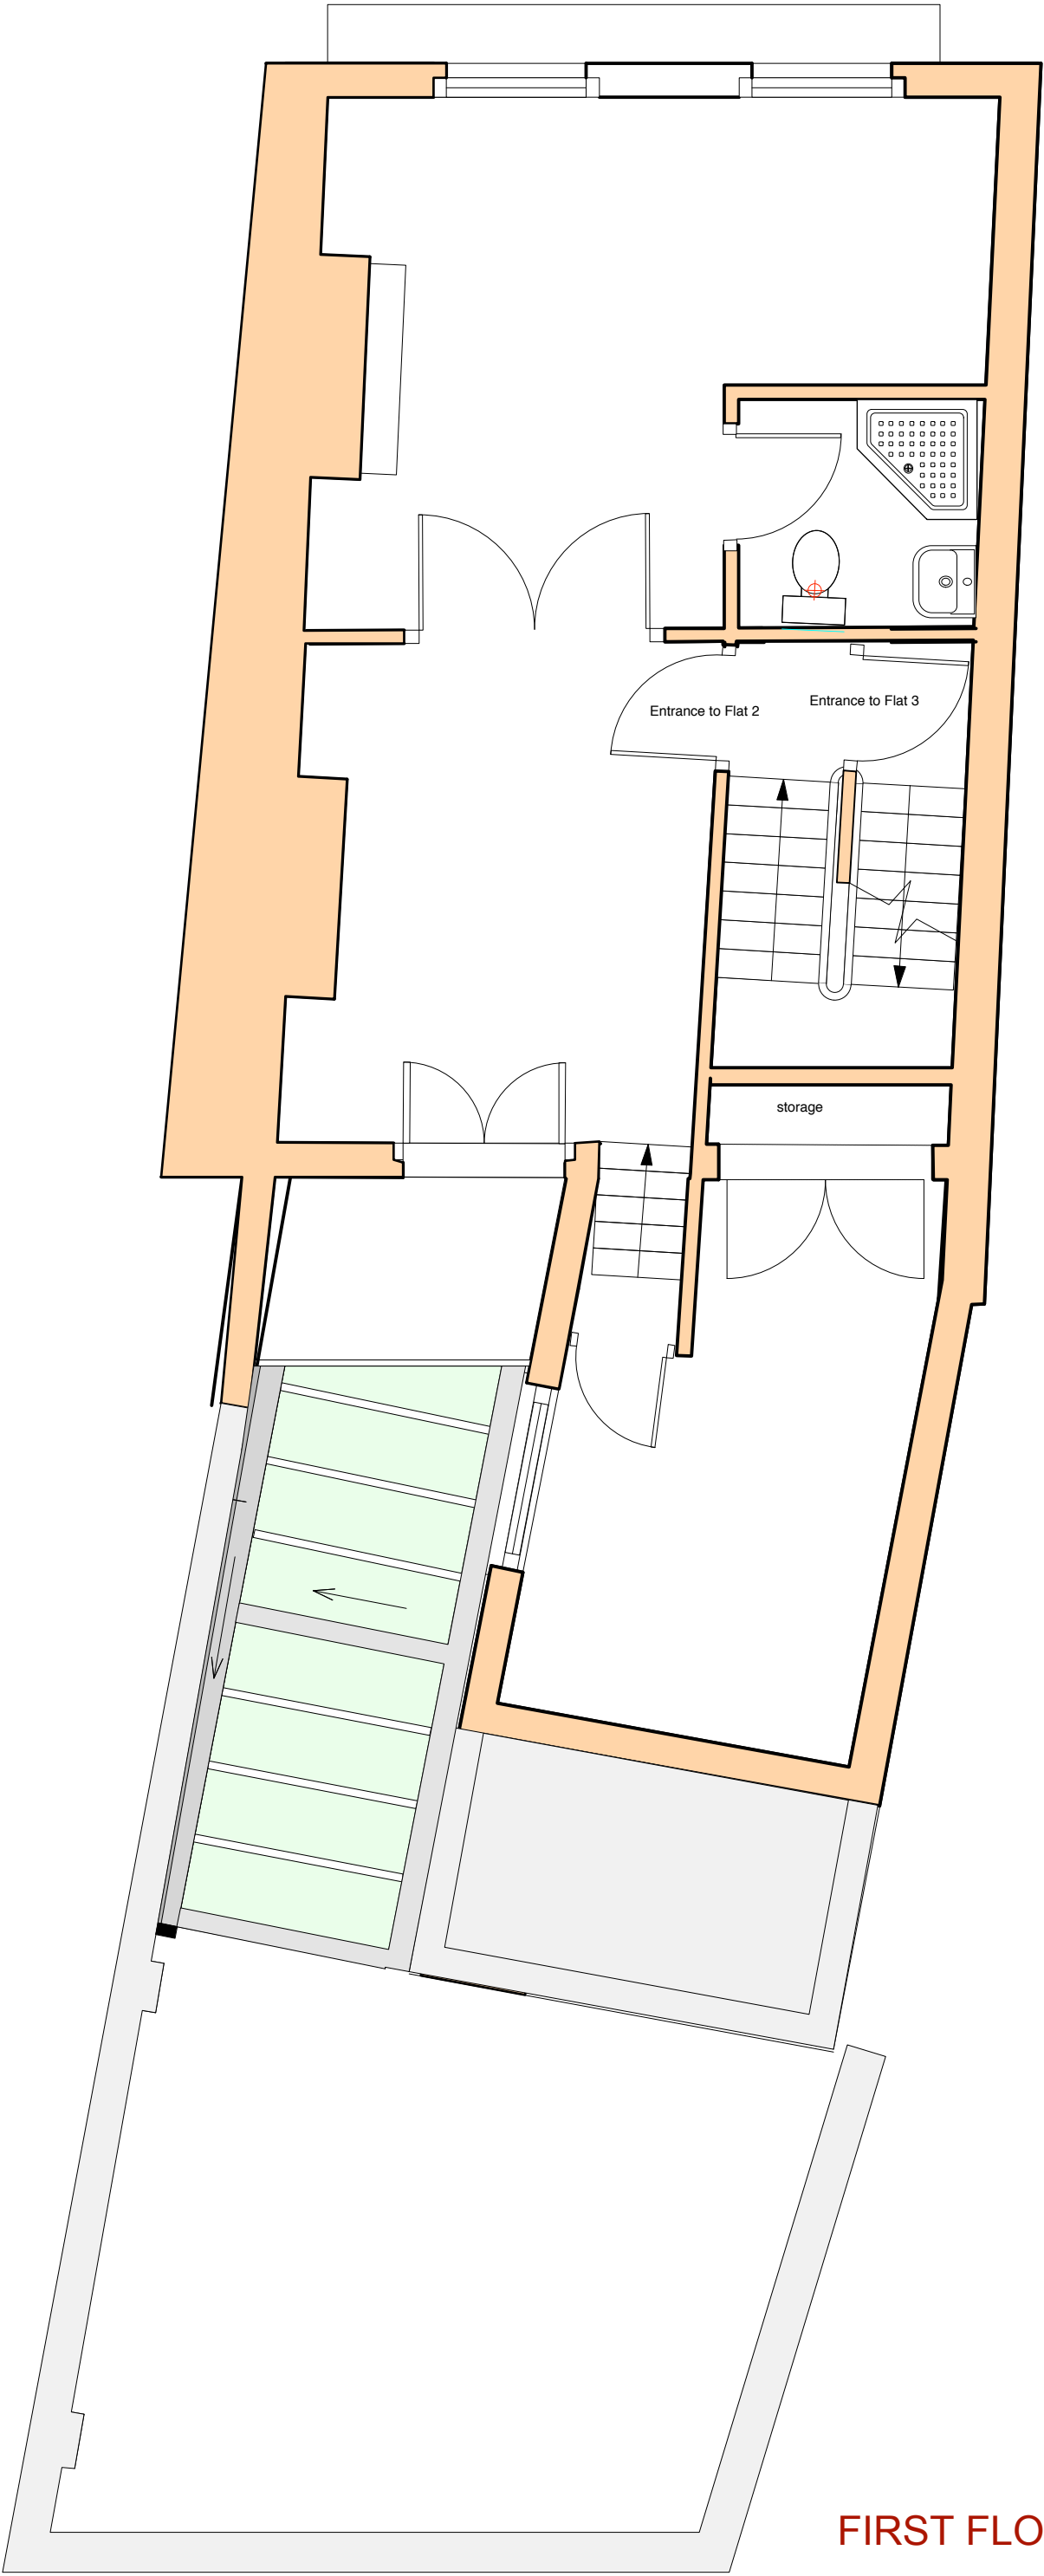


POW 18A - 47 PRINCE OF WALES ROAD, LONDON, NW5 3LJ
House remodelling for Mark Williams
PROPOSED FIRST FLOOR PLAN
Scale 1:50@A3

18th May 2023
23rd April 2025

Mark Prizeman AADipl RIBA, chartered architect
Tudor House, 111 High Street, Needham Market, Ipswich, IP6 8DQ
MOB: 07990 525 869
E-MAIL: markprizeman@hotmail .com
WEB: www.prizeman.co.uk

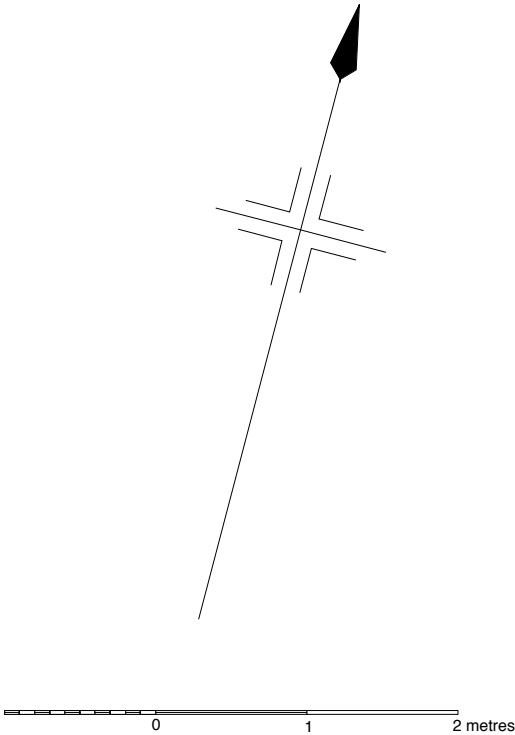

FIRST FLOOR PLAN