



These plans are project and site specific and shall only be used for their intended purpose unless otherwise permitted by written consent of Brian O'Reilly Architects.

All dimensions shown are indicative and must be double checked on site by the contractor. Any inconsistencies found must be reported to Brian O'Reilly Architects.

DO NOT SCALE FROM THE DRAWINGS.

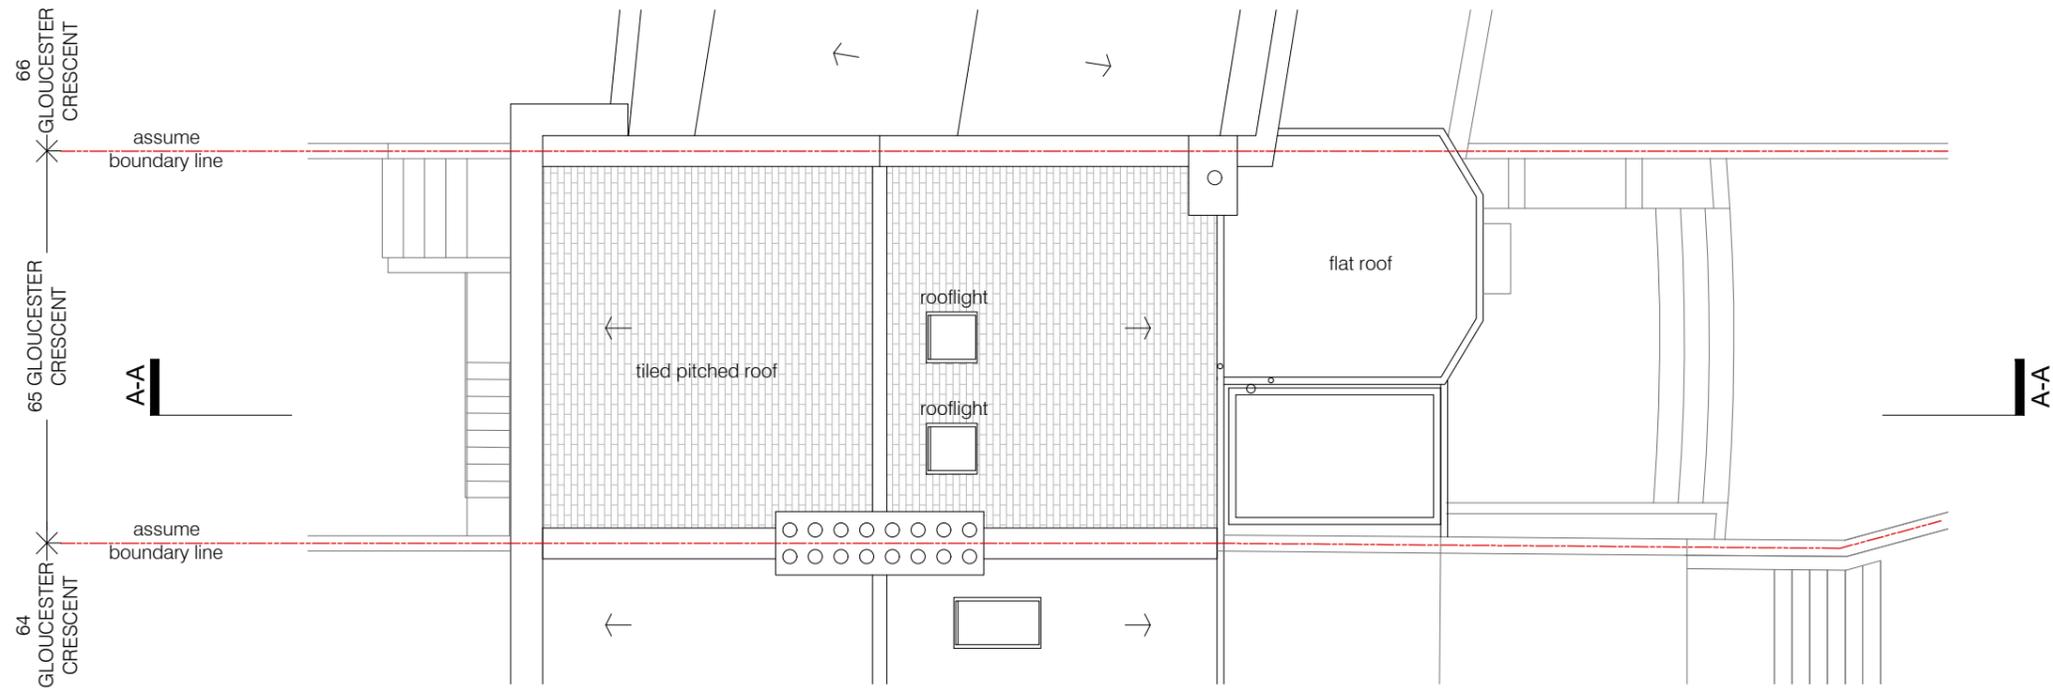

01 PROPOSED ROOF PLAN
scale 1:100

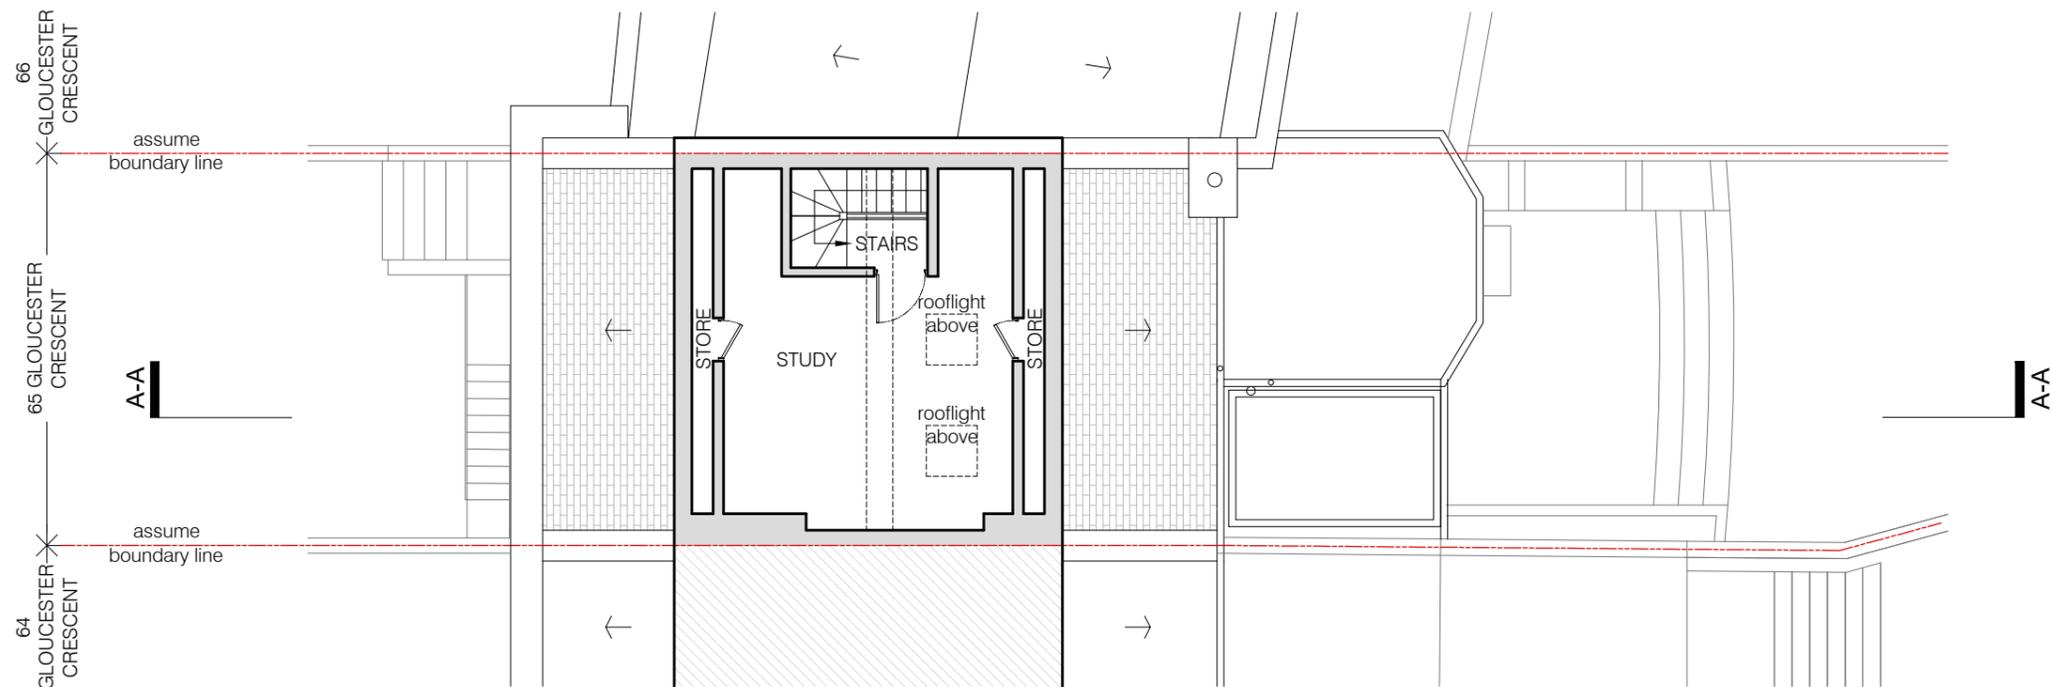

02 PROPOSED THIRD FLOOR PLAN
scale 1:100

revision A



project
65 GLOUCESTER CRESCENT, LONDON, NW1 7EG
BRIAN O'REILLY ARCHITECTS
31 Oval Road, London, NW1 7EA +44 (0)20 7267 1184
www.brianoreillyarchitects.com mail@brianoreillyarchitects.com

status / number	scale
PROPOSED/593-103-P	1:100 @ A3
drawing	date
PROPOSED THIRD FLOOR & ROOF PLANS	Feb 2025