


01 PROPOSED SECOND FLOOR PLAN
scale 1:100



02 PROPOSED FIRST FLOOR PLAN
scale 1:100

revision A

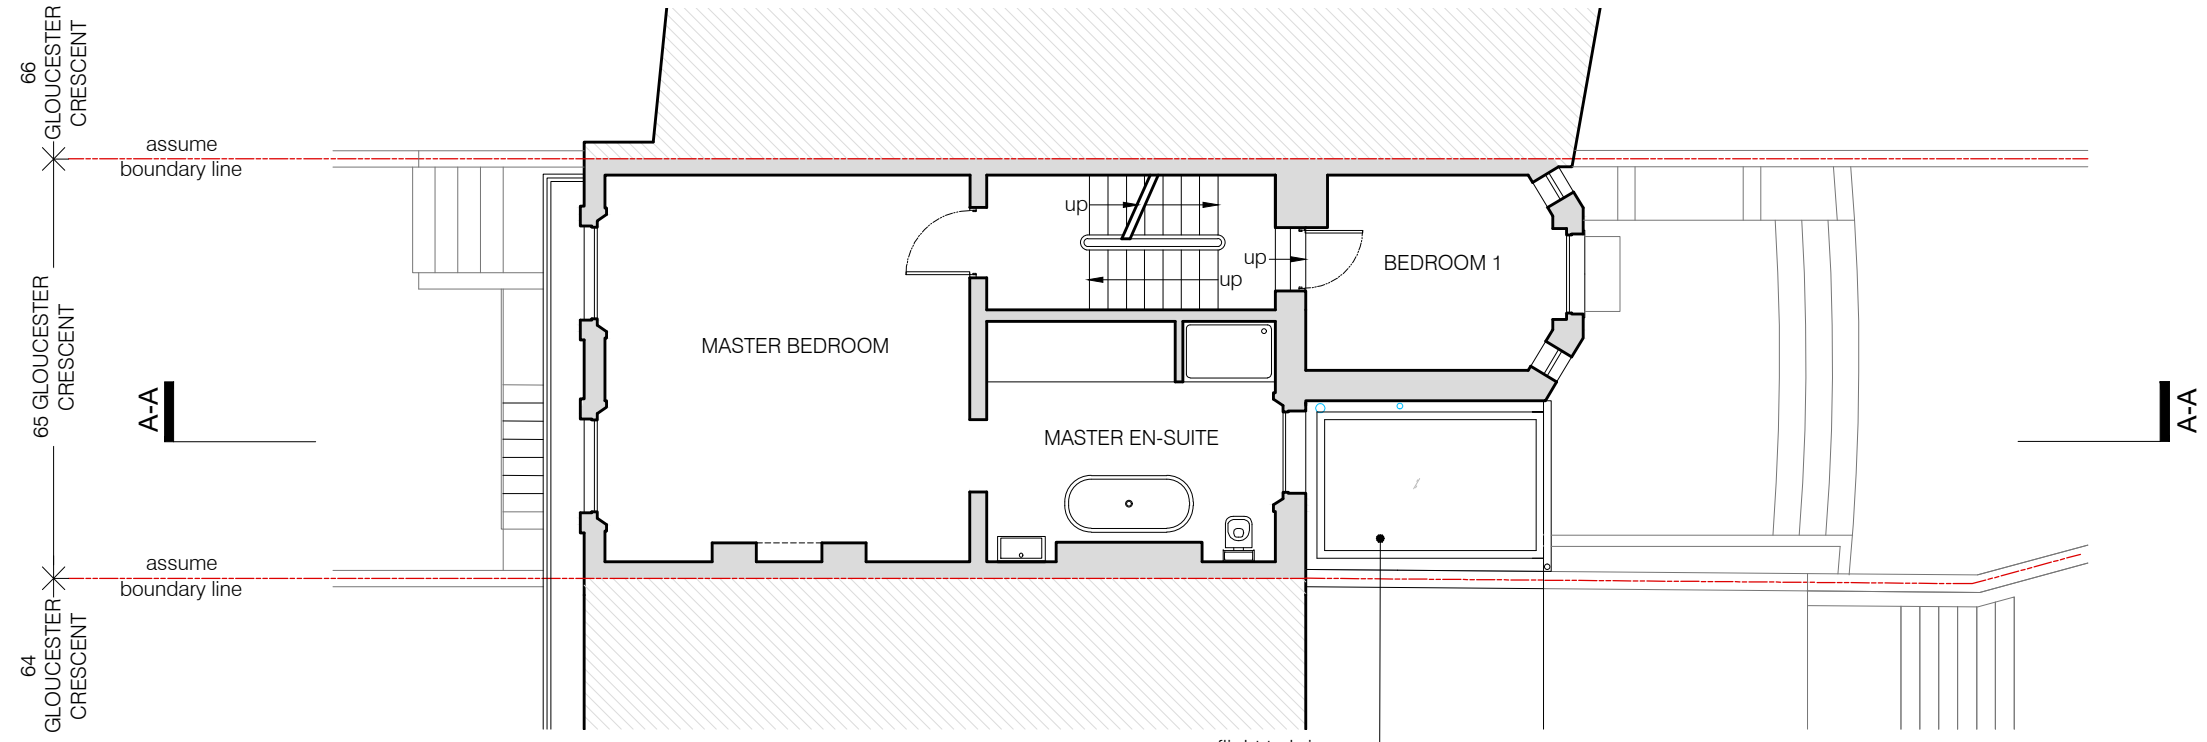

65 GLOUCESTER CRESCENT, LONDON, NW1 7EG

BRIAN O'REILLY ARCHITECTS
31 Oval Road, London, NW1 7EA +44 (0)20 7267 1184
www.brianoreillyarchitects.com mail@brianoreillyarchitects.com

PROPOSED/593-102-P scale 1:100 @ A3

drawing PROPOSED FIRST & SECOND FLOOR PLANS date Feb 2025