



These plans are project and site specific and shall only be used for their intended purpose unless otherwise permitted by written consent of Brian O'Reilly Architects.

All dimensions shown are indicative and must be double checked on site by the contractor. Any inconsistencies found must be reported to Brian O'Reilly Architects.

DO NOT SCALE FROM THE DRAWINGS.

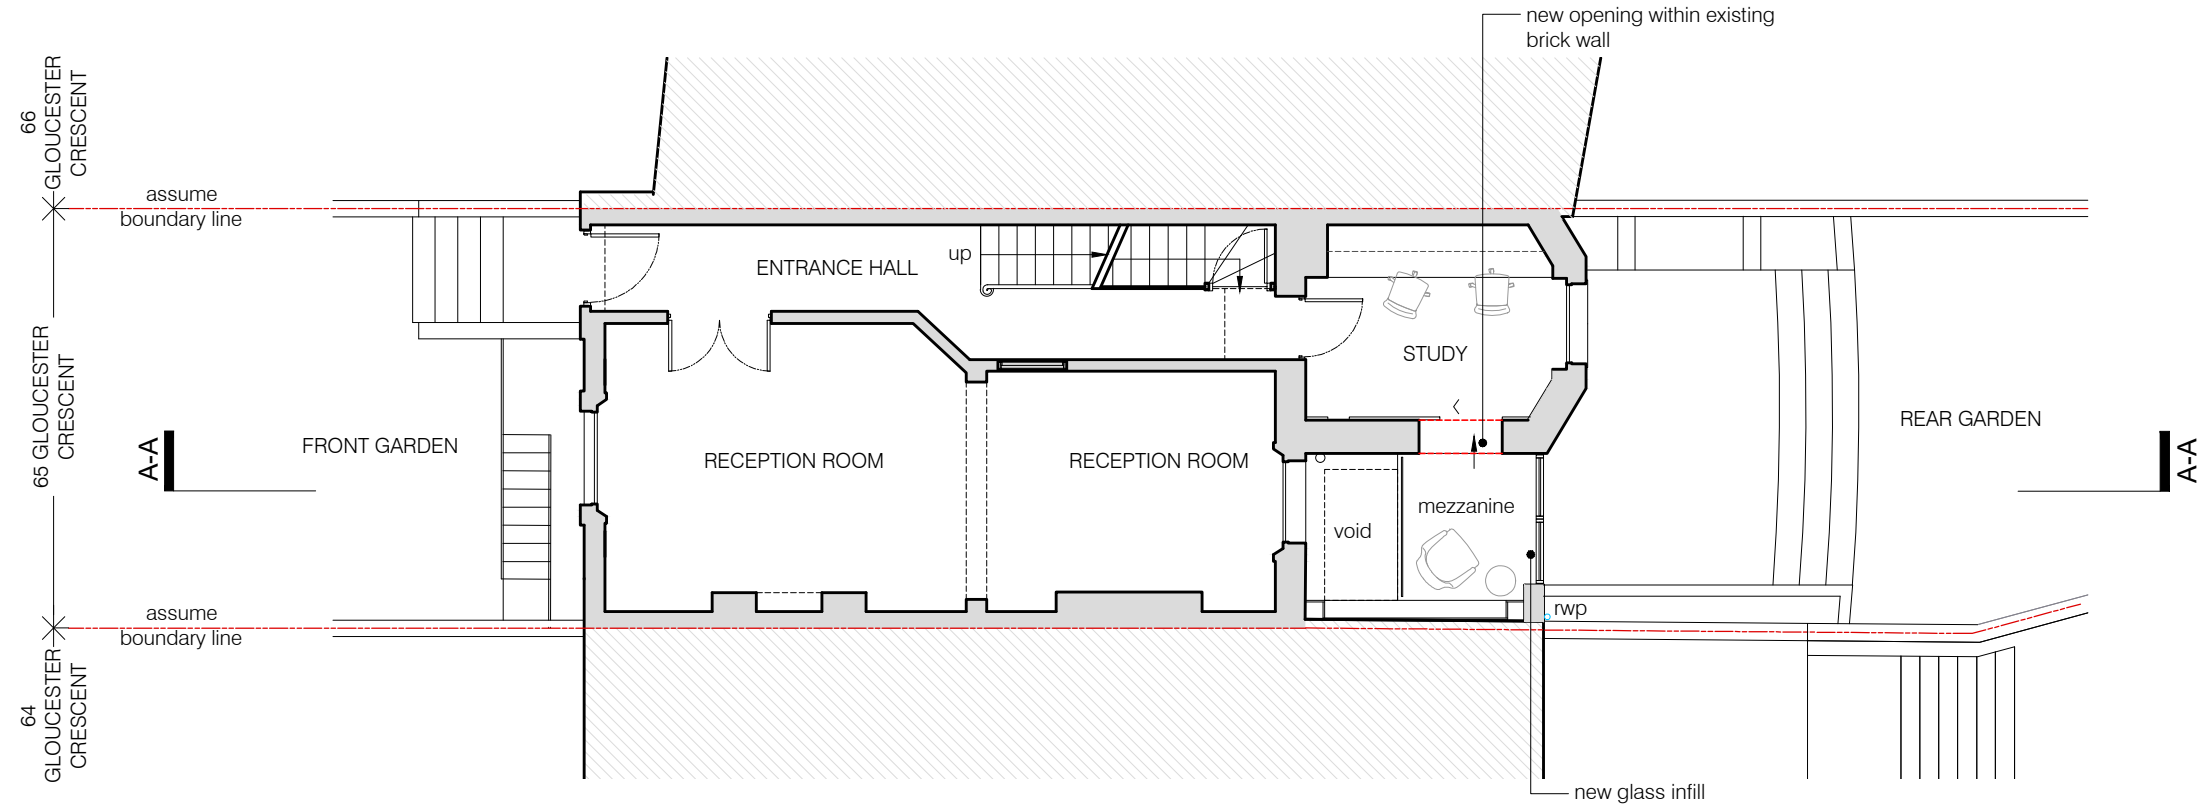

01 PROPOSED UPPER FIRST FLOOR PLAN
scale 1:100

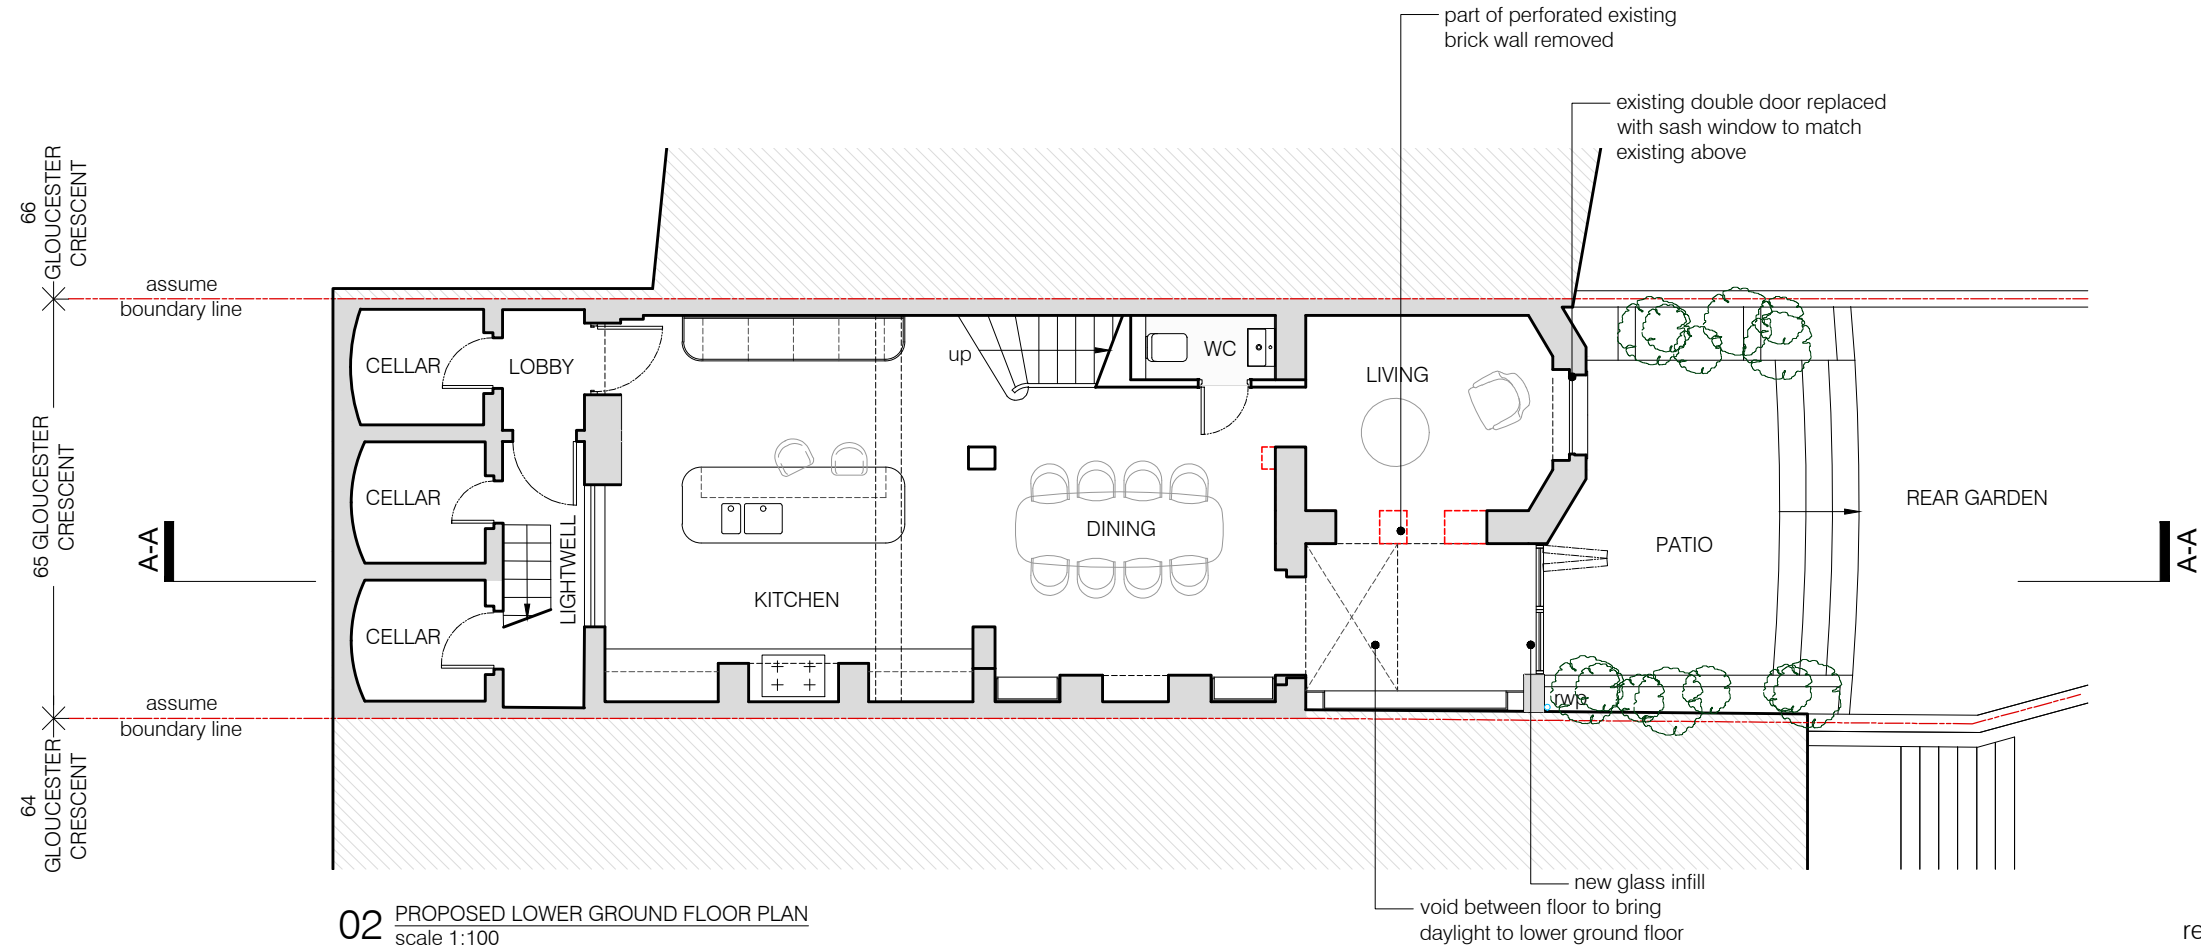

02 PROPOSED LOWER GROUND FLOOR PLAN
scale 1:100

revision A



65 GLOUCESTER CRESCENT, LONDON, NW1 7EG

BRIAN O'REILLY ARCHITECTS

31 Oval Road, London, NW1 7EA +44 (0)20 7267 1184
www.brianoreillyarchitects.com mail@brianoreillyarchitects.com

PROPOSED/593-101-P 1:100 @ A3

drawing date
PROP. LOWER & UPPER
GROUND FLOOR PLANS Feb 2025