




01 PROPOSED FRONT ELEVATION
scale 1:100

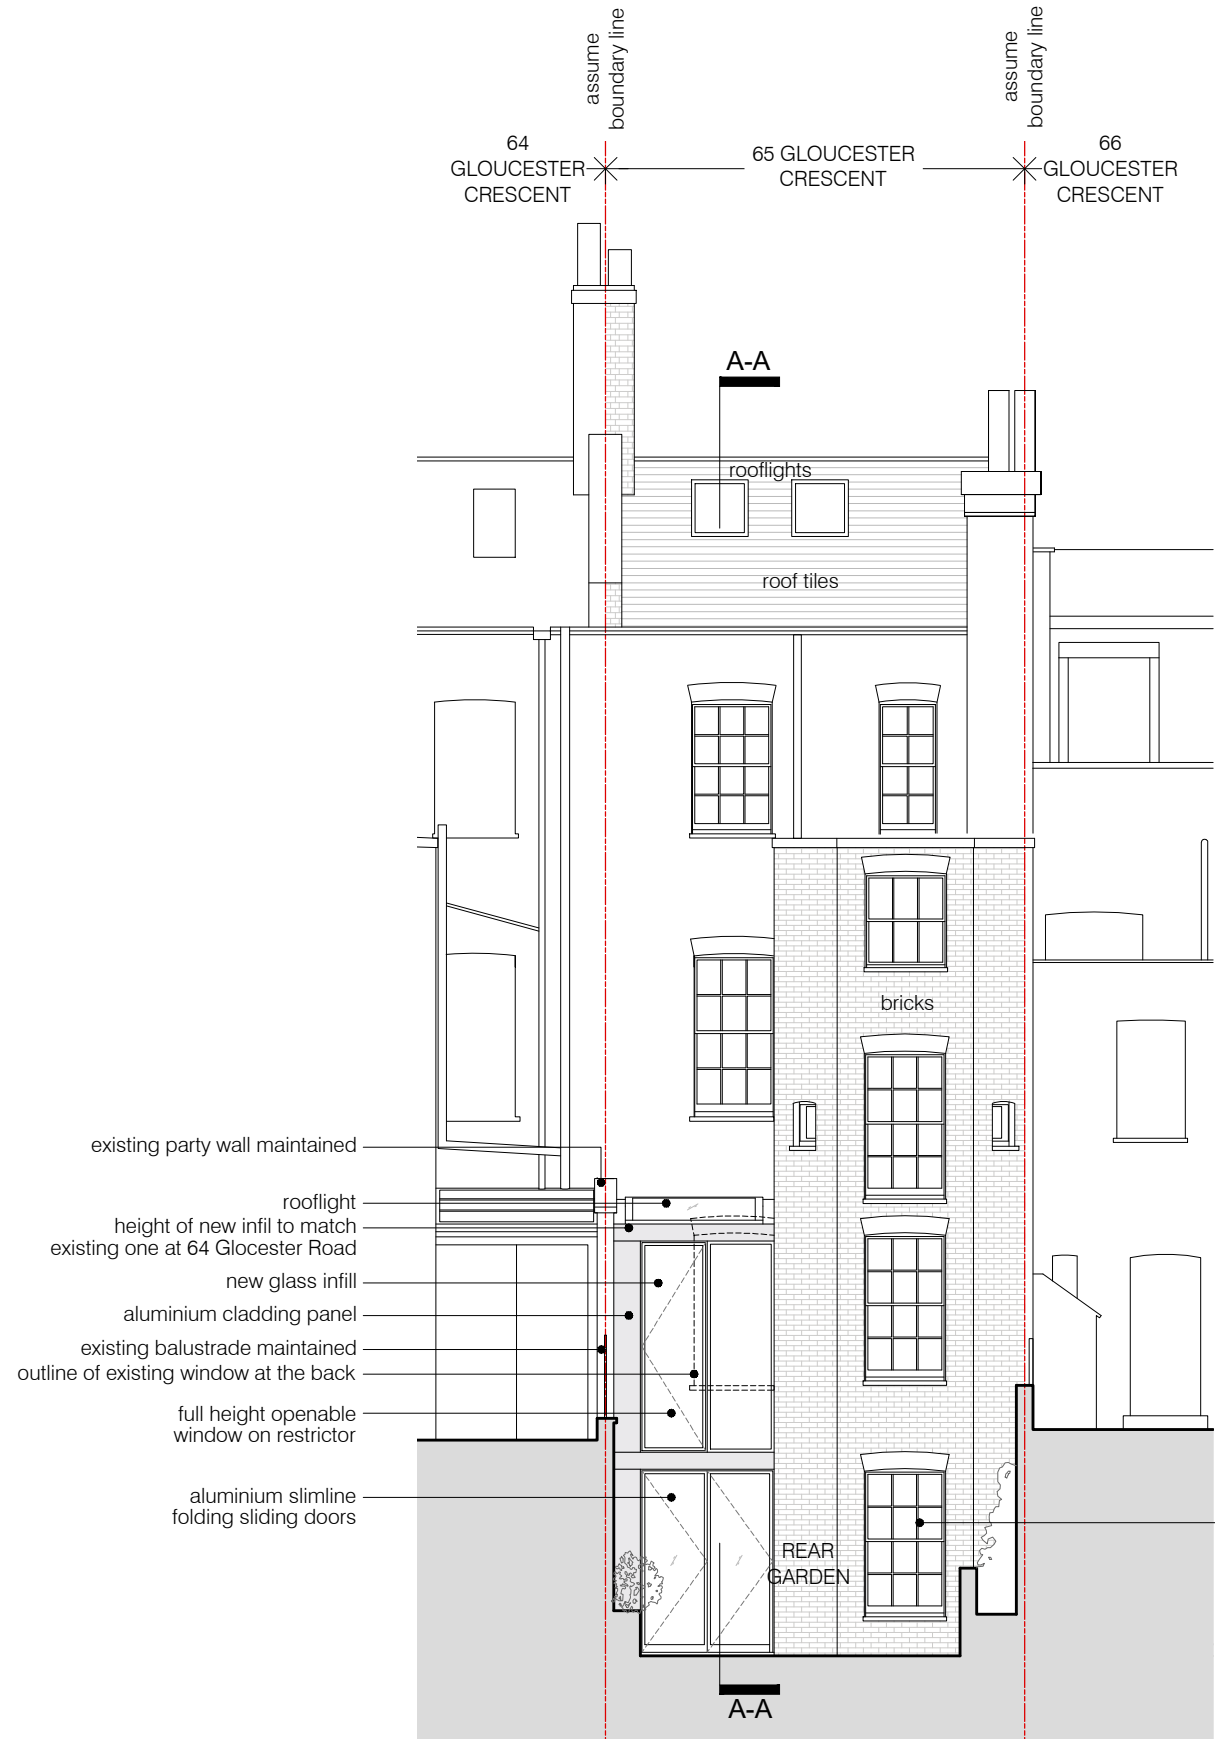

02 PROPOSED REAR ELEVATION
scale 1:100

0 2 4 10m

revision A

project
65 GLOUCESTER CRESCENT, LONDON, NW1 7EG
BRIAN O'REILLY ARCHITECTS
31 Oval Road, London, NW1 7EA +44 (0)20 7267 1184
www.brianoreillyarchitects.com mail@brianoreillyarchitects.com

status / number	scale
PROPOSED/593-200-P	1:100 @ A3
drawing	date
PROPOSED FRONT & STREET ELEVATIONS	Feb 2025