

general notes

Do not scale from this drawing. Base survey carried out by others.

Use figured dimensions only & bring any discrepancies to the attention of the Architect. Figured dimensions are in millimeters.

All specified products and materials to be fitted and installed according to manufacturers specifications & instructions

All building works to be carried out in accordance with current Building Regulations, British Standards & relevant codes of practice


This drawing is the property of ROAR Architects Ltd. This drawing is copyright.

note

existing to be removed

key

- Existing rear extension to be demolished
- New opening for access hatch to loft storage
- Remove hopper
- Remove window
- Adjustment to head to suit rear extension structure

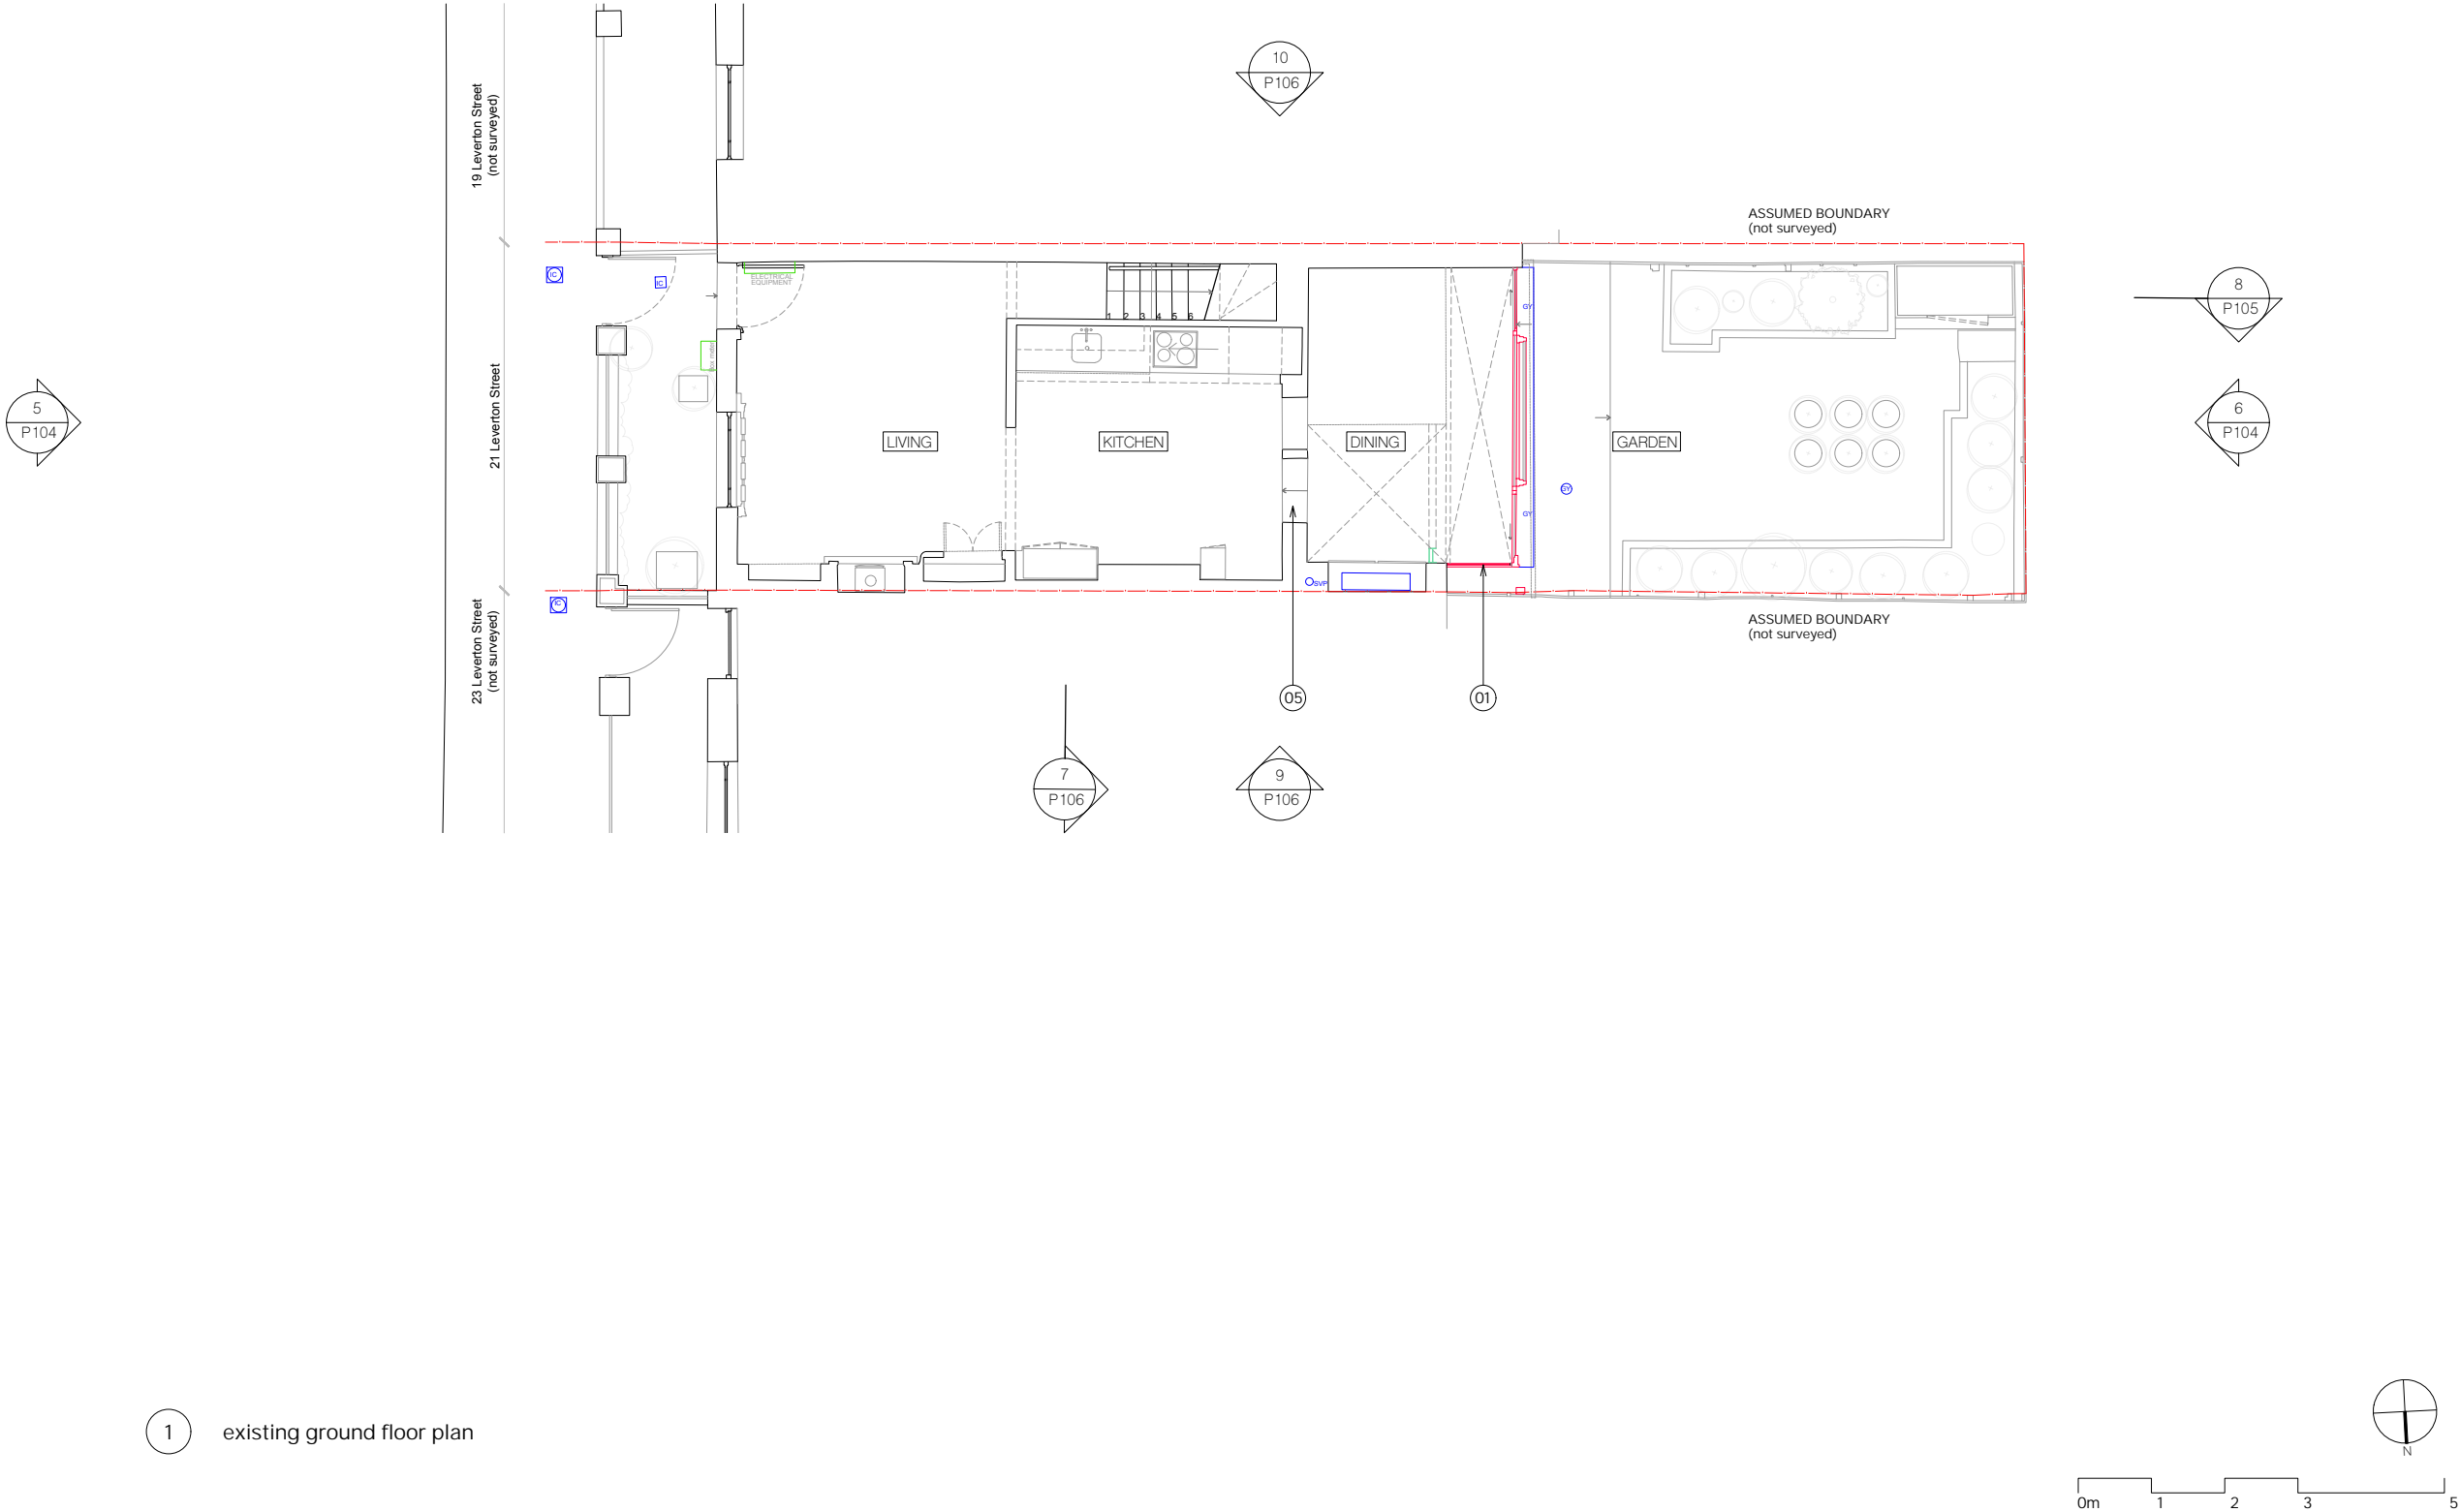

ROAR 8-11 St Johns Lane
London
EC1M 4BF
020 8080 2055

project
21 Leveton Street
London NW5 2PH

client
Sarah Paterson

drawing title
EX Ground floor plan

drawing status
Planning

scale at A1	scale at A3	date
1:50	1:100	APR 25

job no.	drawing no.	rev.
219	P100	----

drawn by.	checked by.
PM	SOB