

general notes

Do not scale from this drawing. Base survey carried out by others.

Use figured dimensions only & bring any discrepancies to the attention of the Architect. Figured dimensions are in millimeters.

All specified products and materials to be fitted and installed according to manufacturers specifications & instructions

All building works to be carried out in accordance with current Building Regulations, British Standards & relevant codes of practice


This drawing is the property of ROAR Architects Ltd. This drawing is copyright.

note

existing to be removed

key

- Existing rear extension to be demolished
- New opening for access hatch to loft storage
- Remove hopper
- Remove window
- Adjustment to head to suit rear extension structure

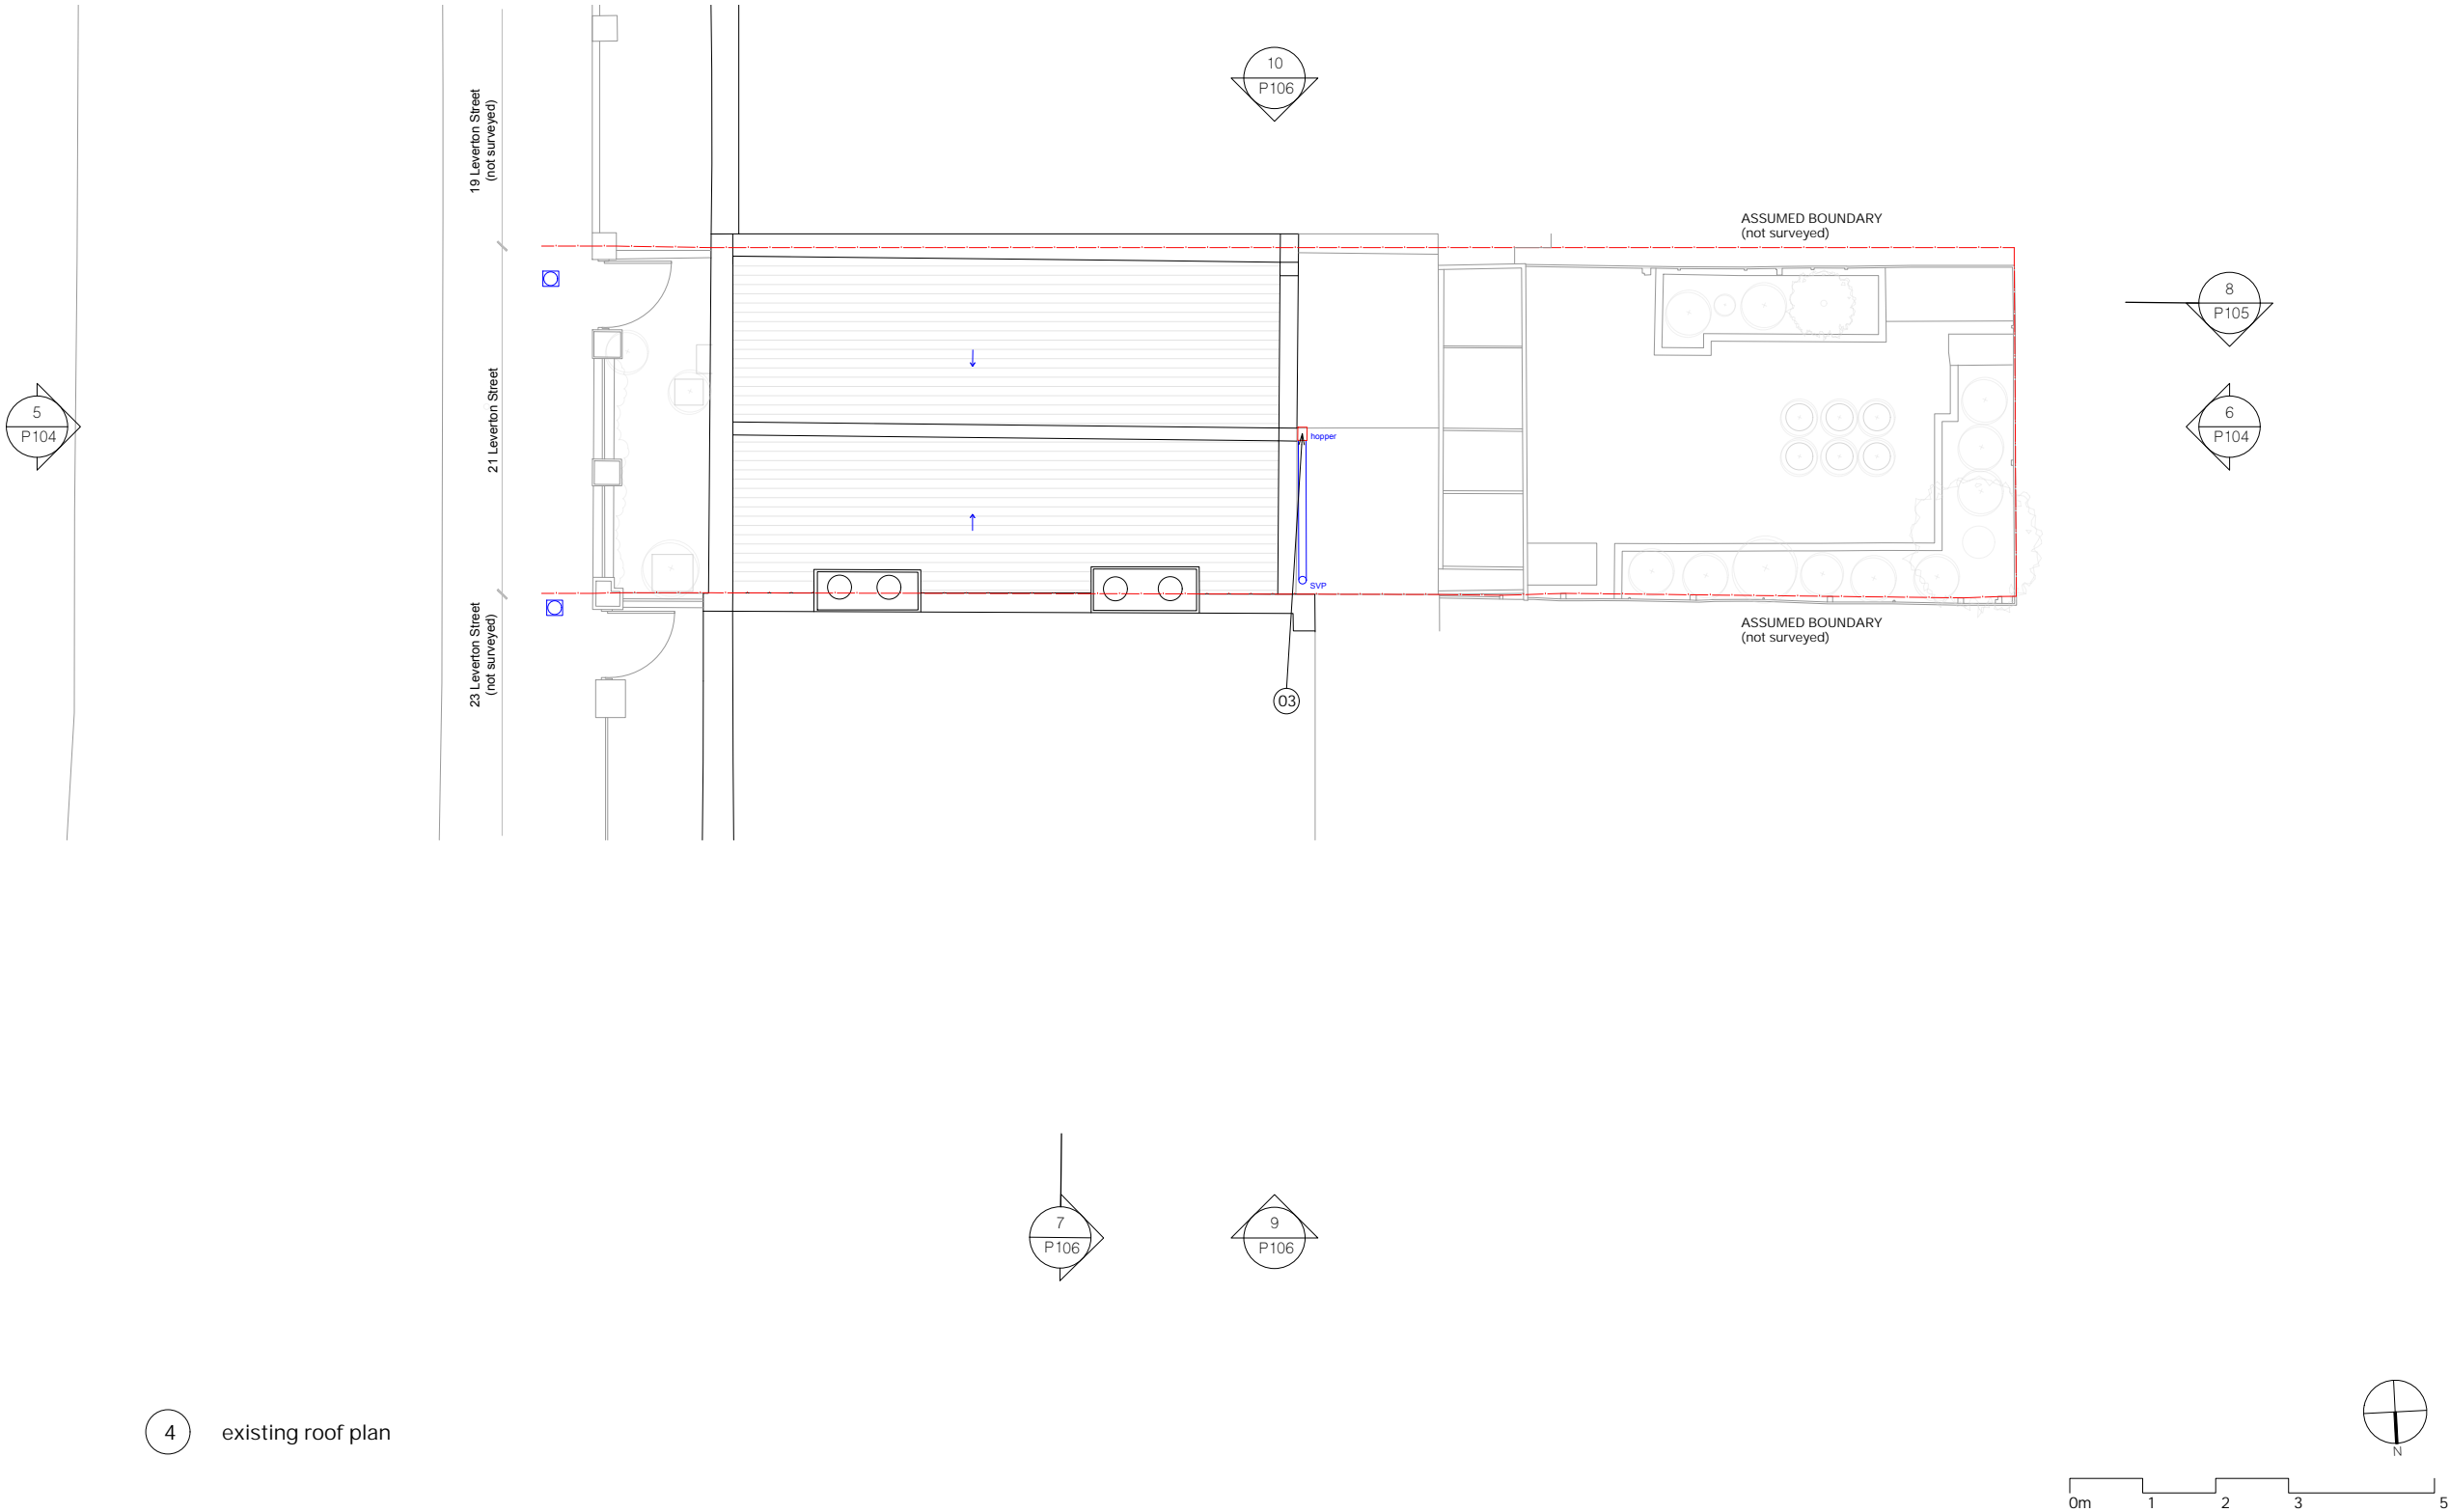

**ROAR** 8-11 St Johns Lane  
London  
EC1M 4BF  
020 8080 2055

project

21 Leveton Street  
London NW5 2PH

client

Sarah Paterson

drawing title

EX Roof plan

drawing status

Planning

scale at A1 scale at A3 date

1:50 1:102 APR 25

job no. drawing no. rev.

219 P103 ----

drawn by. checked by.

PM SOB