

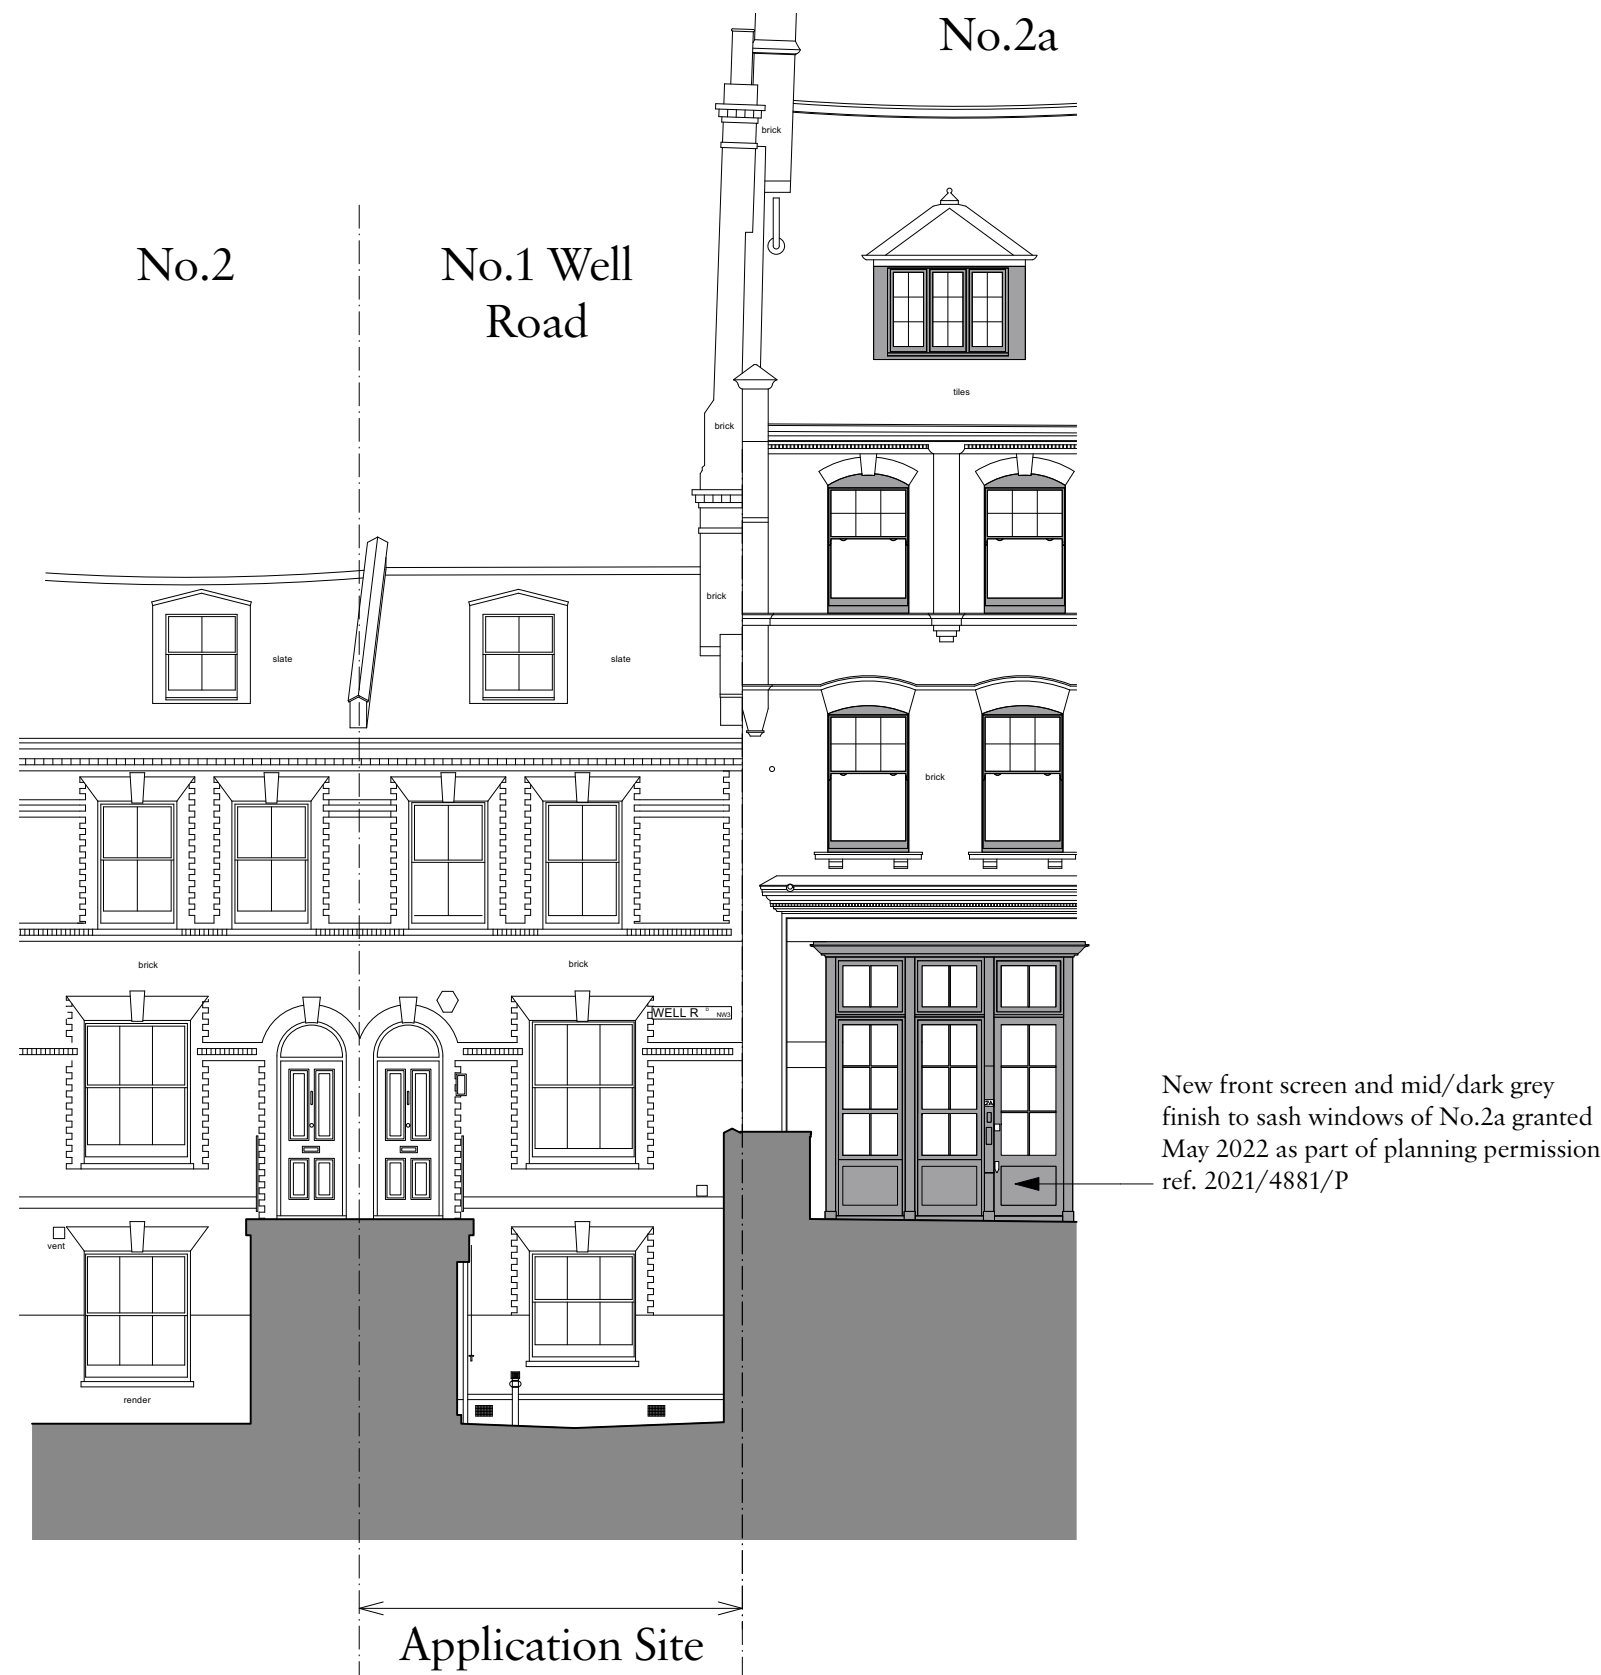


0 0.5 1 2m

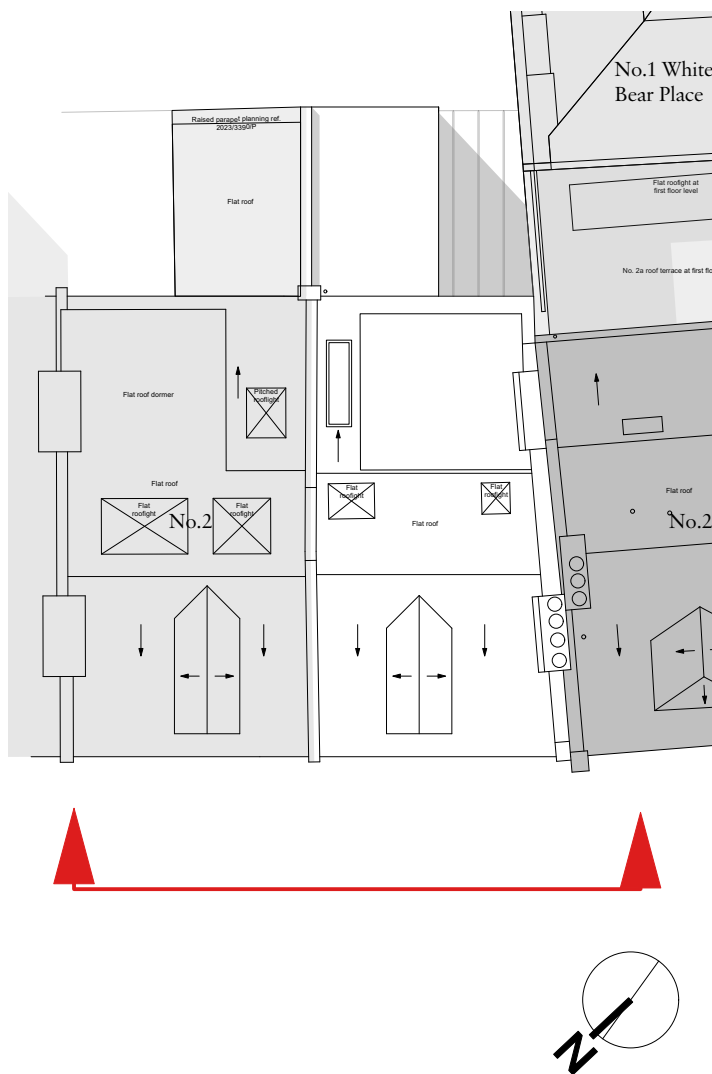

01 Existing North West Elevation  
Scale: 1:100

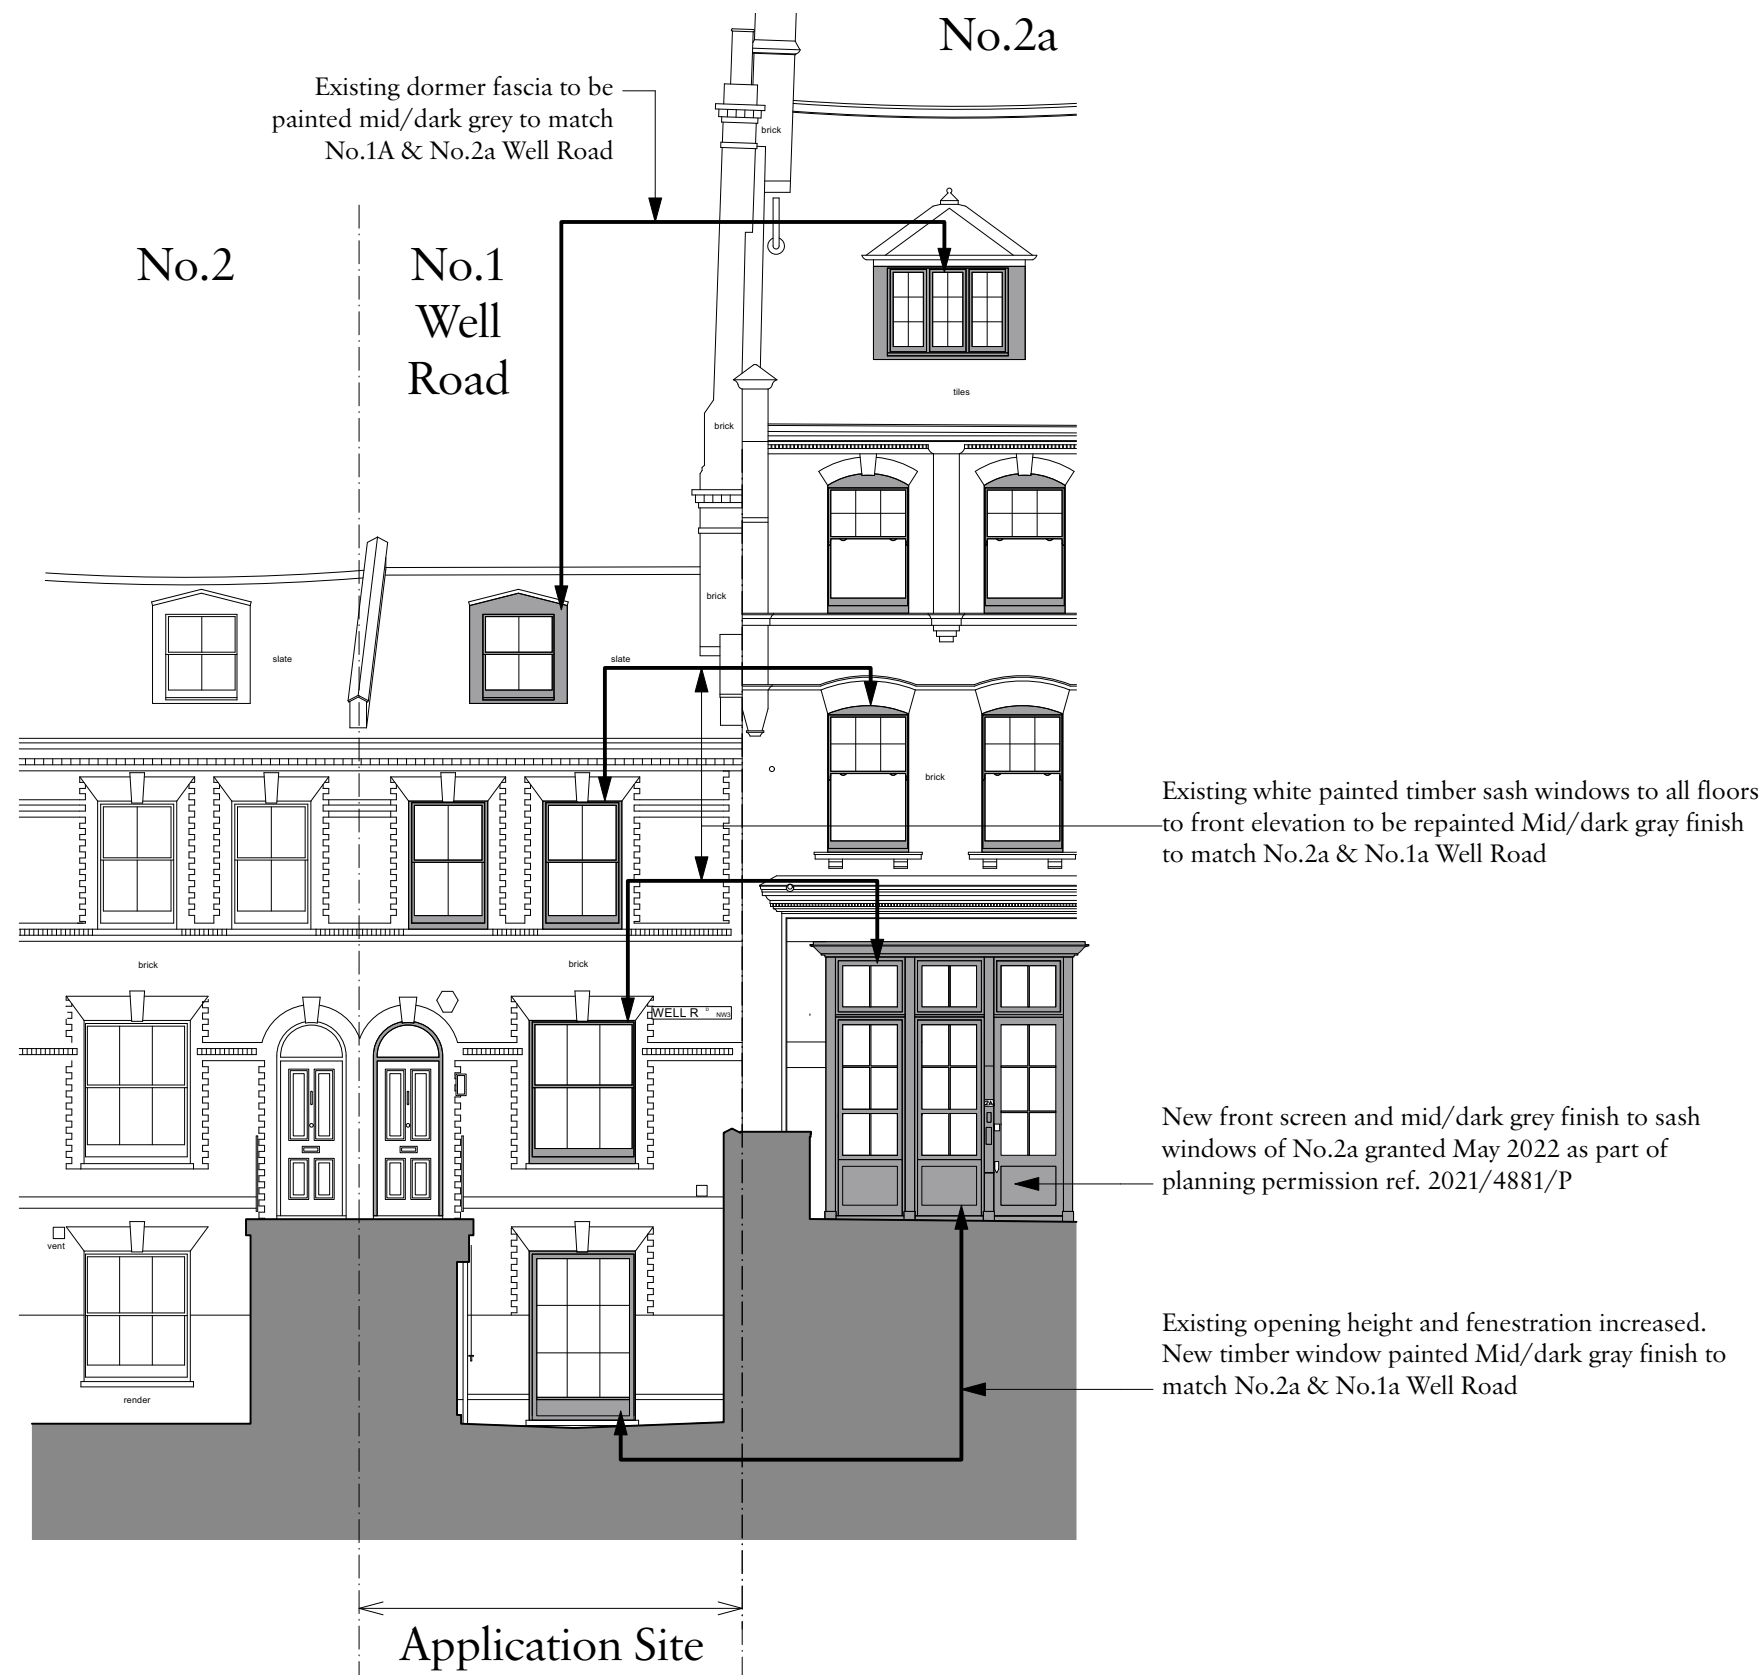

02 Proposed North West Elevation  
Scale: 1:100

Rev Date Details By

## Charlton Brown Architecture & Interiors

10-11 St. George's Mews, Primrose Hill, London, NW1 8XE

Telephone +44(0)20 7794 1234  
Email office@charltonbrown.com  
Website www.charltonbrown.com

Client

Mr Gray

Project

1 Well Road

Drawing Title

Existing & Proposed North West Elevation

Date	Drawn	Checked
16/04/2025	LF	JM

Scale

1:100@A1 / 1:200@A3

Issue Status

Planning

Project Number	Drawing Number	Revision
25006	PL-XX-312	