



REVISION	DATE	BY	DESCRIPTION	CHECKED
REFERENCE FILES				
-				
NOTES				
-				
LEGEND				

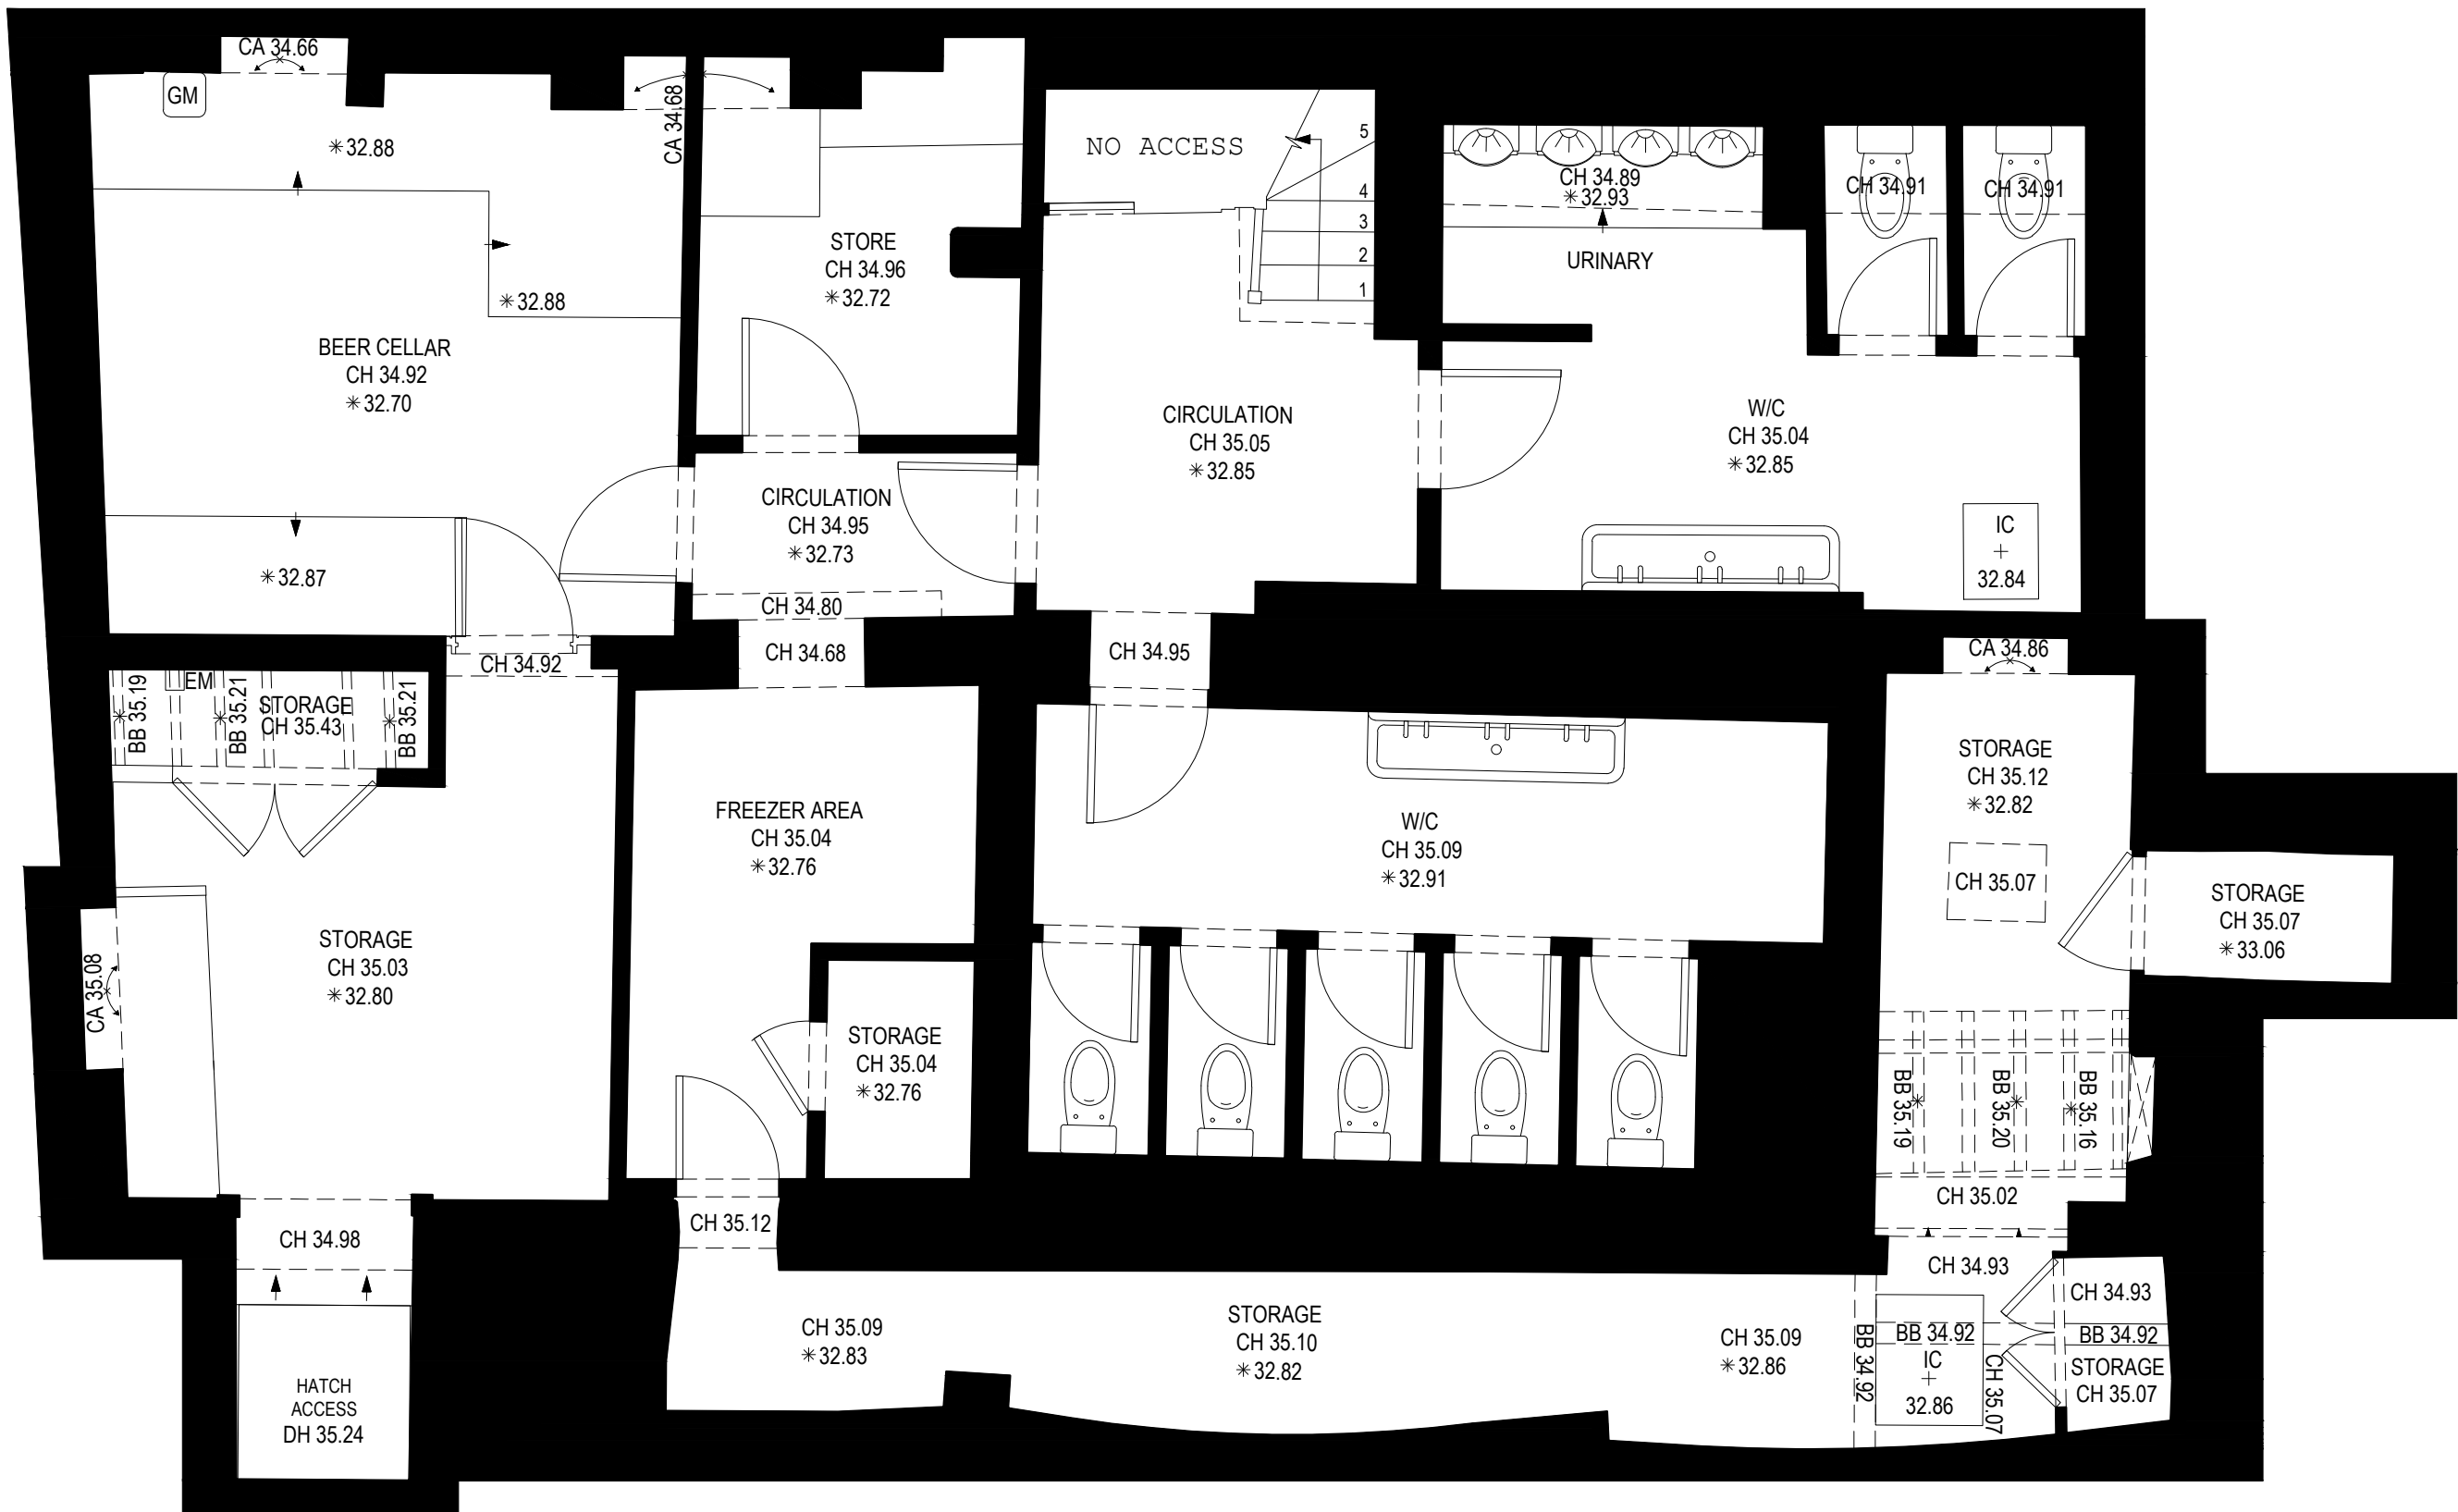

EXISTING BASEMENT PLAN

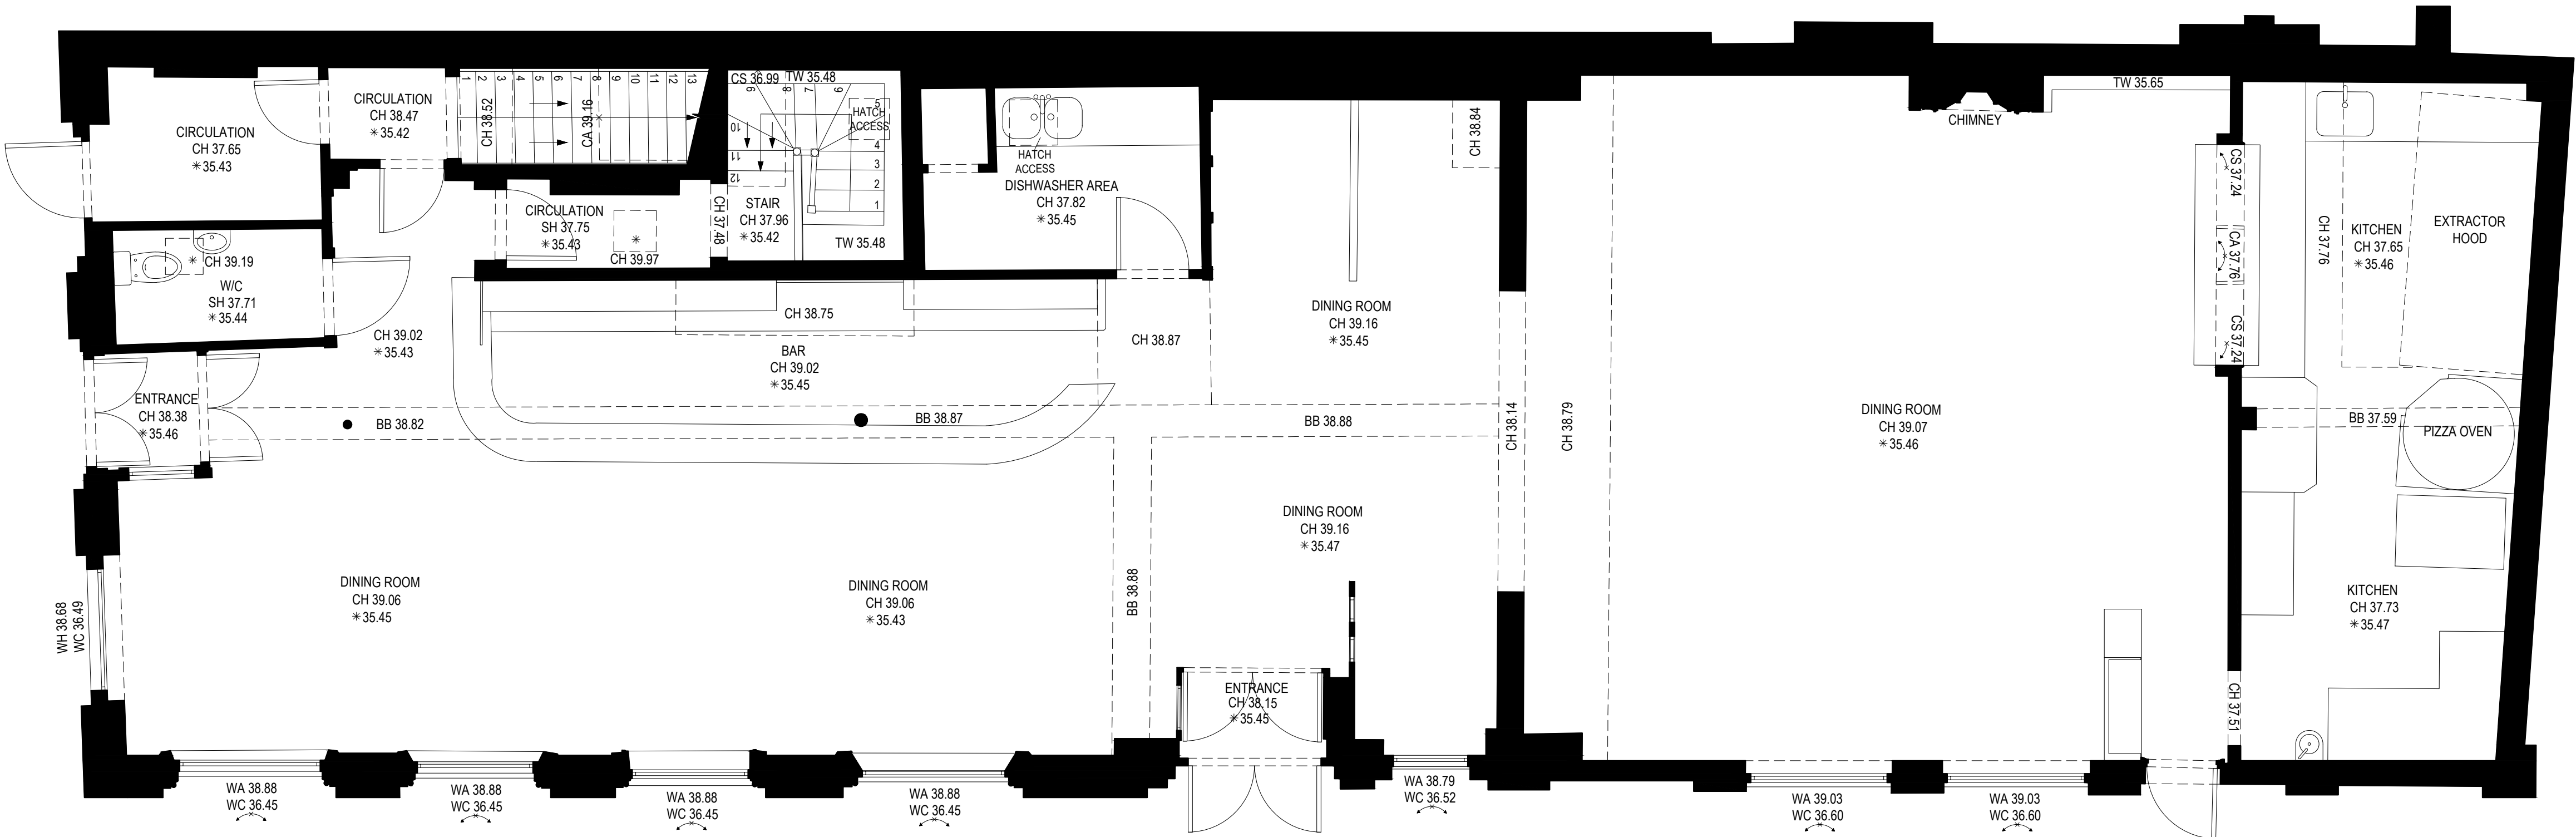

EXISTING GROUND FLOOR PLAN

1:50@A1 (1:100@A3) EXISTING BASEMENT & GROUND FLOOR GA PLANS

SCALE BAR				
0	1	2	3	4
M				

dga architects

David Gallagher Associates LLP
Studio 2.55, Food Exchange
New Covent Garden Market
London SW6 5EL

Telephone 0207 834 8474
info@dga-architects.co.uk
www.dga-architects.co.uk

© 2025 David Gallagher Associates LLP. All rights reserved.		
		THE COLUMBO GROUP 3 PARKWAY LONDON NW1 7PG

PROJECT:		
THE PARAKEET 256 Kentish Town Rd, NW5 2AA		
DRAWING TITLE:		
EXISTING BASEMENT & GROUND FLOOR GA PLANS		

JOB NO:	STATUS:	SHEET SIZE:
2503	FEASIBILITY	A1
DRAWN BY:	FIRST DRAWN:	DRAWING SCALE:
TB	22.02.2025	1:50
DRAWING NUMBER:		REVISION:

2503 - 100