



REVISION	DATE	BY	DESCRIPTION	CHECKED
REFERENCE FILES				
-				
NOTES				
-				
LEGEND				

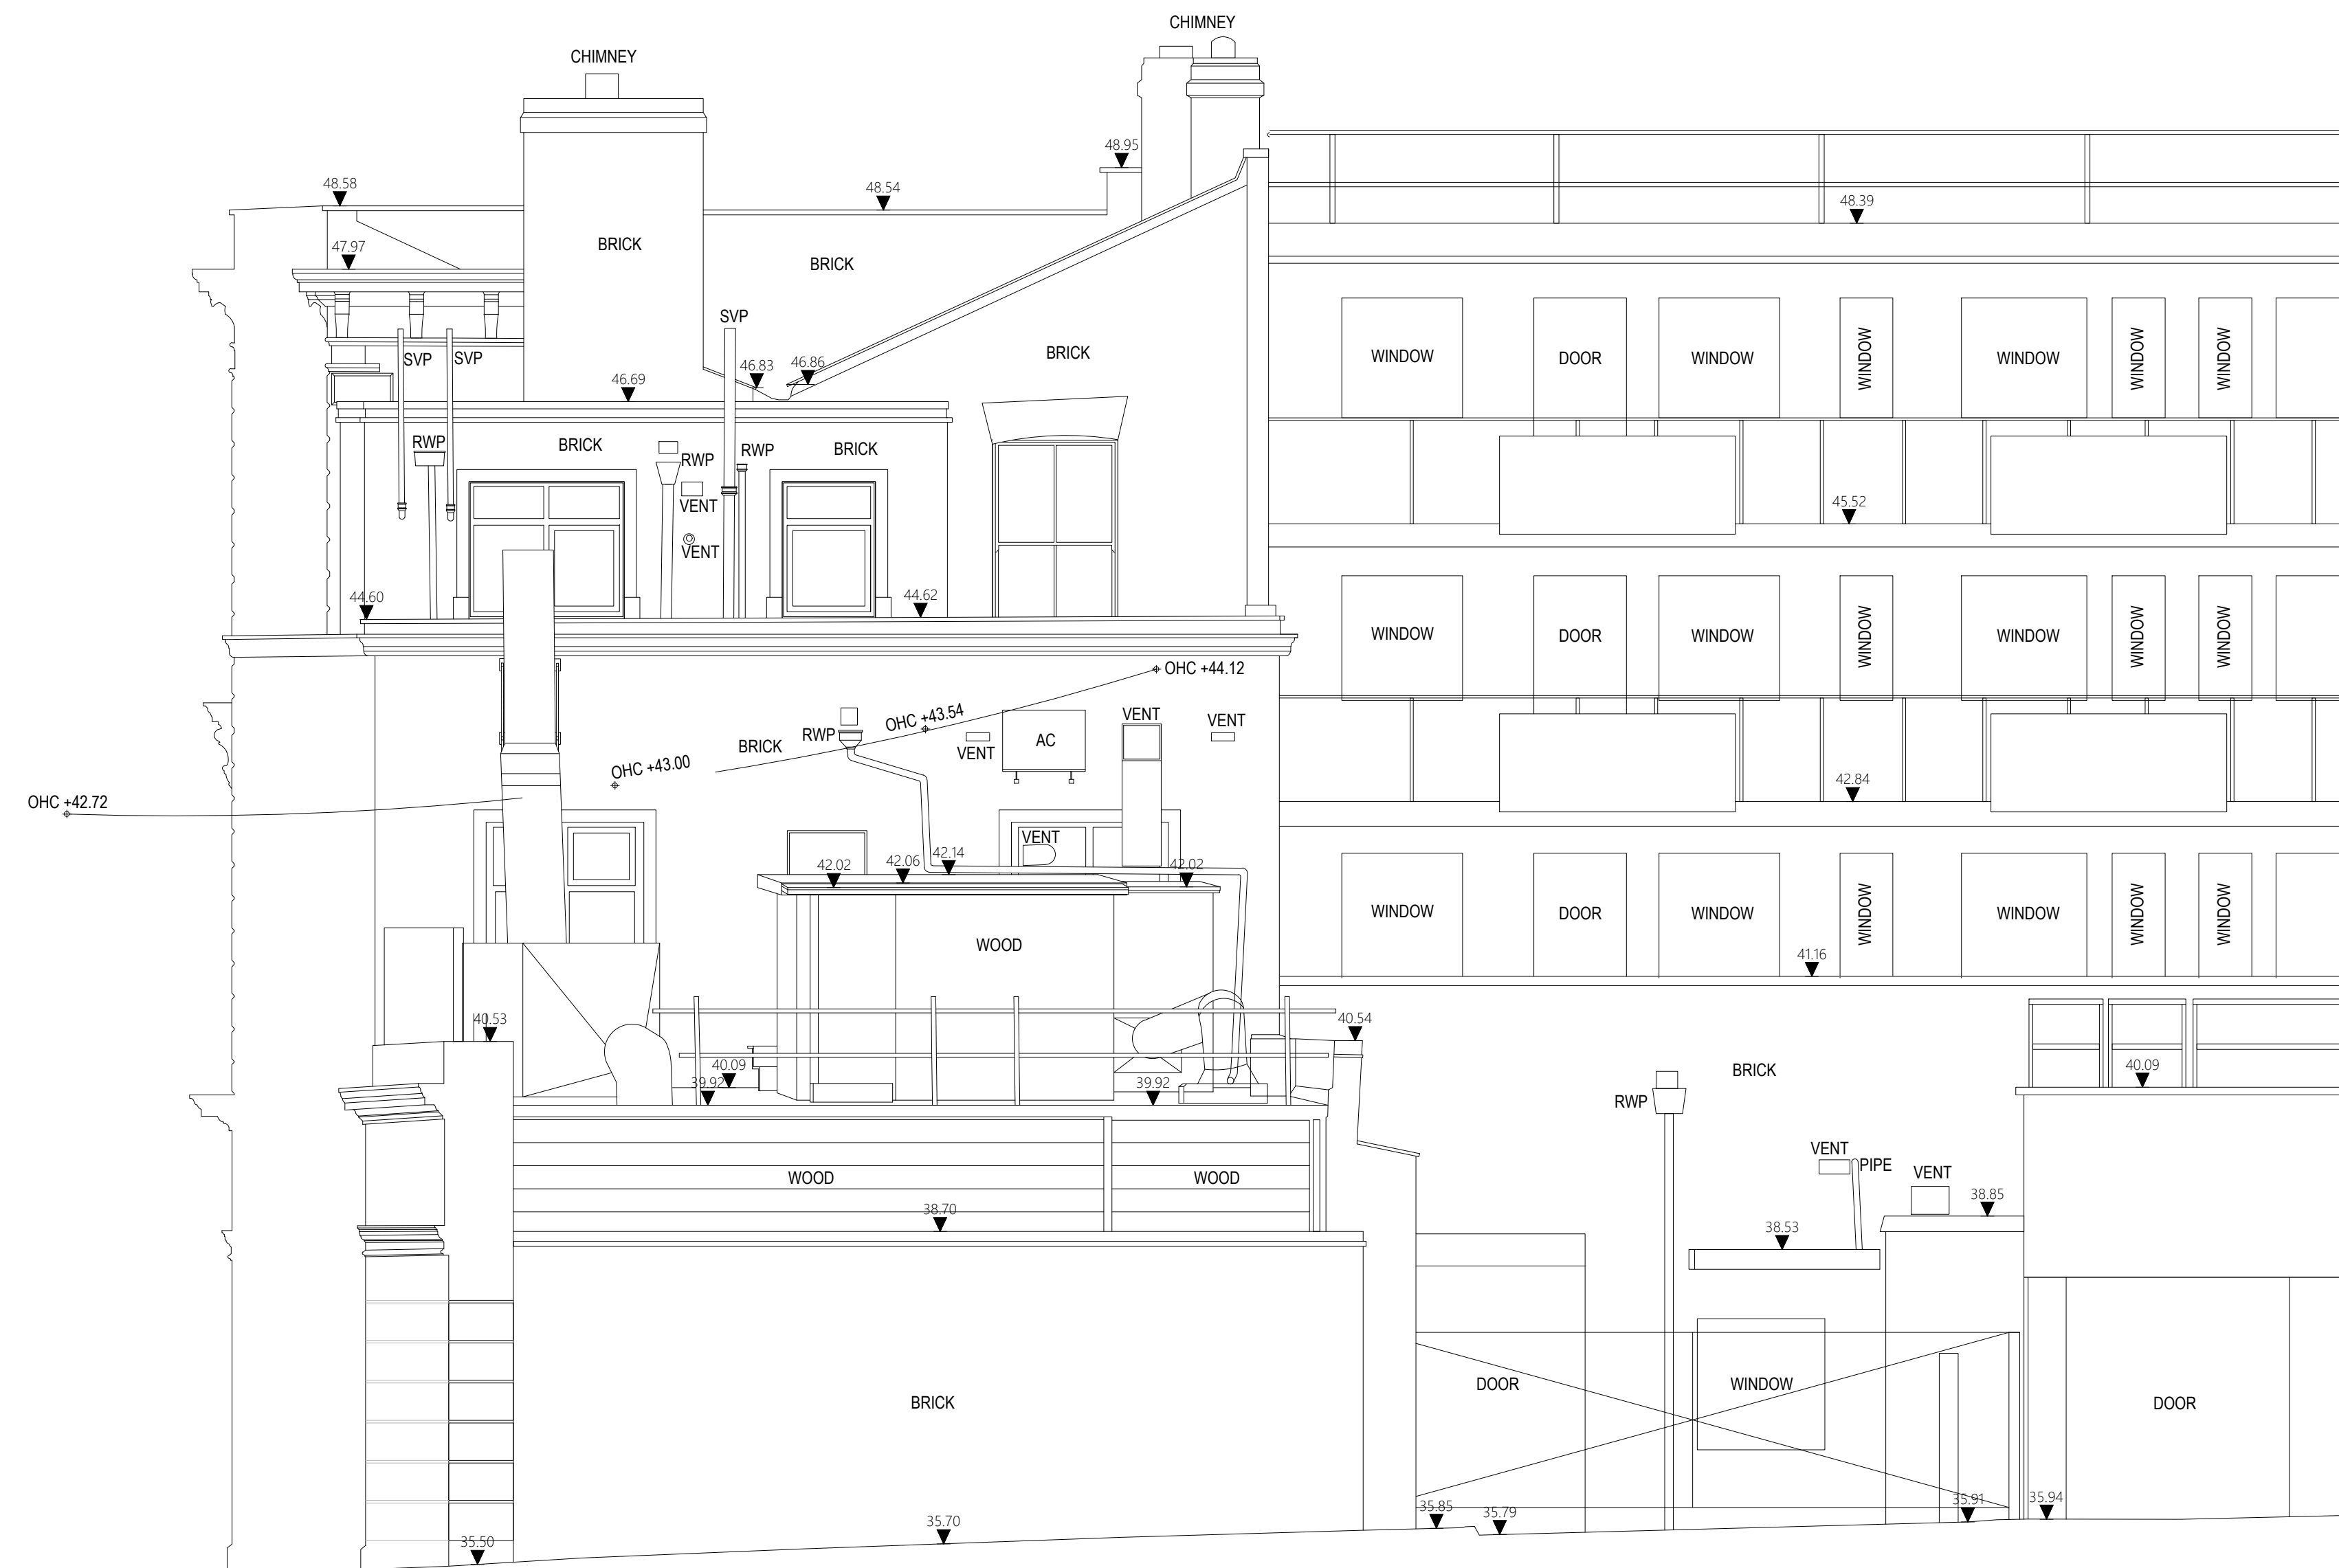

REAR ELEVATION

1:50@A1 (1:100@A3) EXISTING REAR ELEVATION

 

dga architects
David Gallagher Associates LLP
Studio 2.05, Food Exchange
New Covent Garden Market
London SW8 5EL
Telephone 0207 834 9474
info@dga-architects.co.uk
www.dga-architects.co.uk

© 2025 David Gallagher Associates LLP. All rights reserved.

THE COLUMBO GROUP
5 PARKWAY,
LONDON NW1 7PG

PROJECT:
THE PARAKEET
256 Kentish Town Rd, NW5 2AA

DRAWING TITLE:
EXISTING REAR ELEVATION

JOB NO: 2503	STATUS: FEASIBILITY	SHEET SIZE: A1
DRAWN BY: TB	FIRST DRAWN: 22.02.2025	DRAWING SCALE: 1:50

DRAWING NUMBER:	REVISION:
-----------------	-----------

2503 - 112