

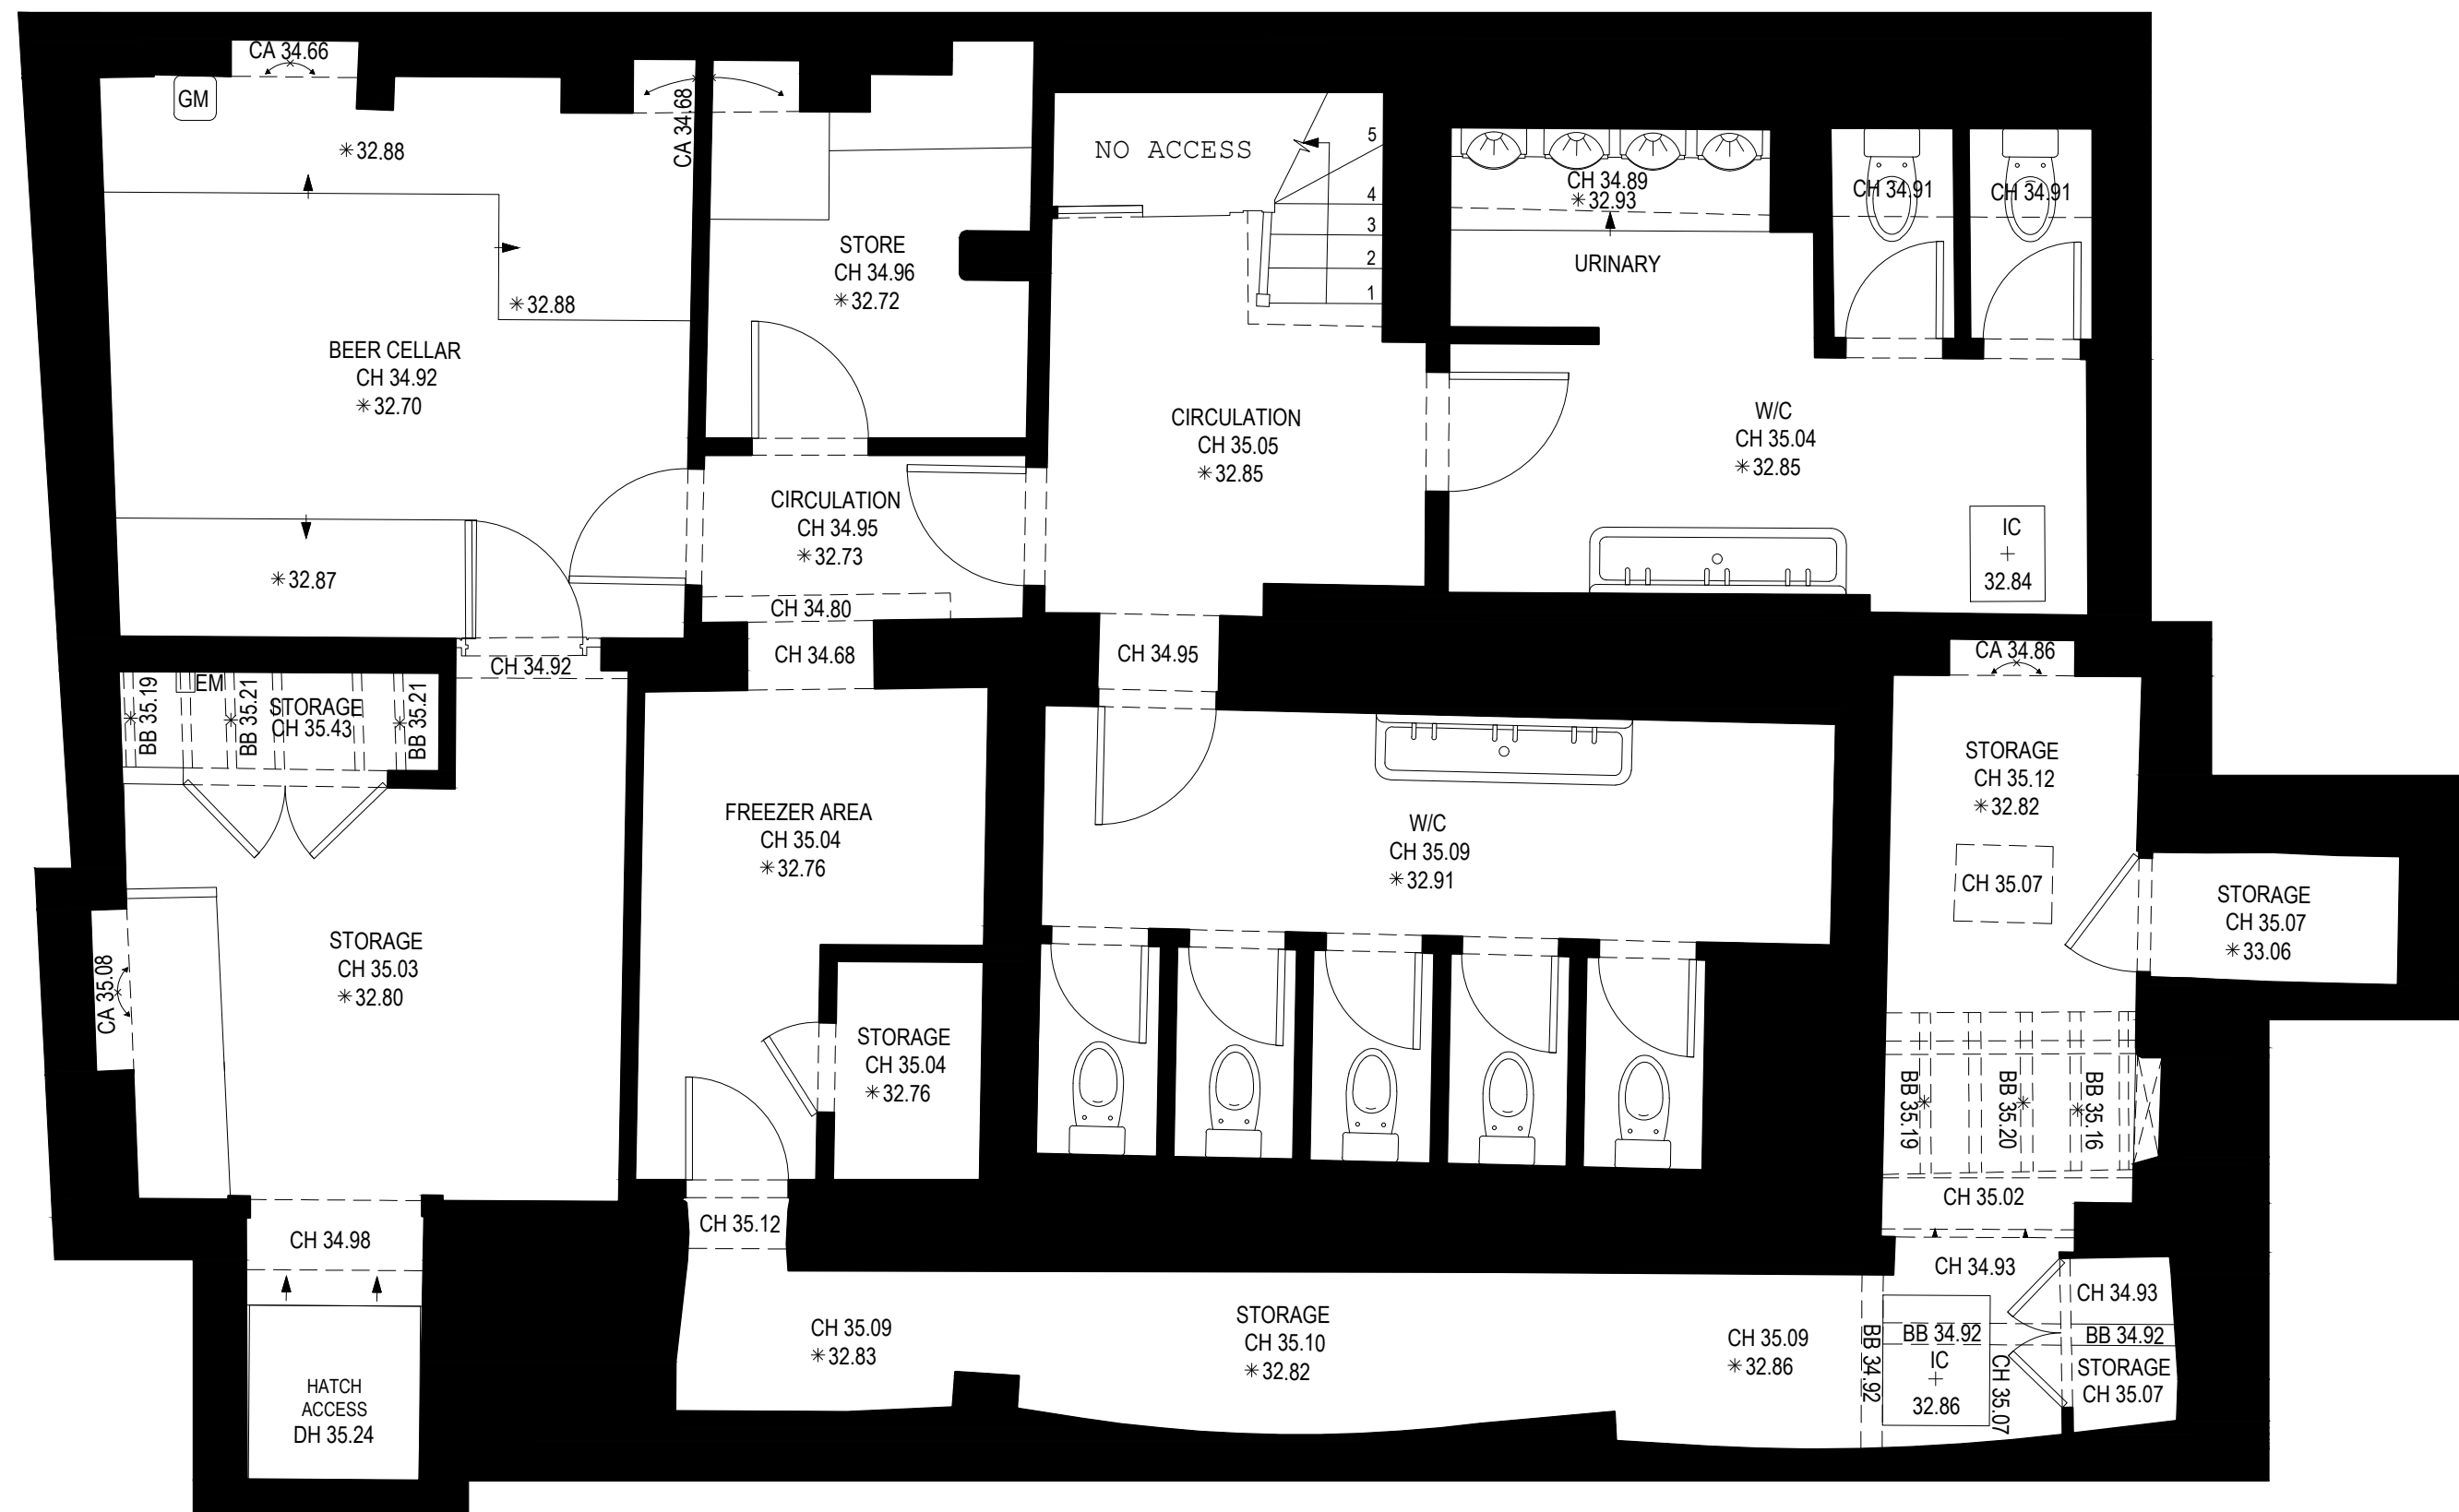


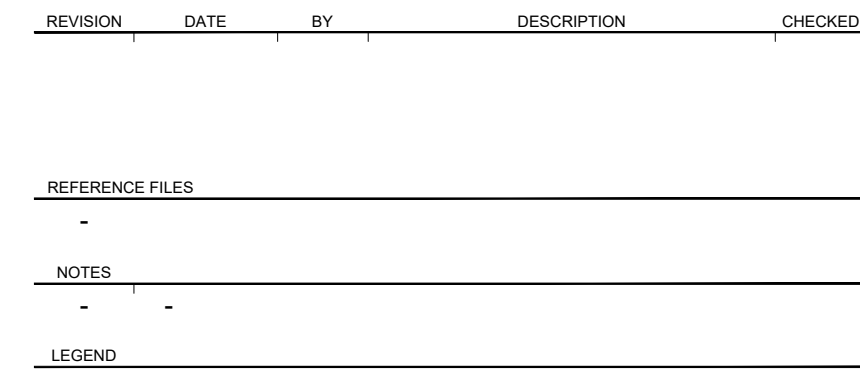

PROPOSED BASEMENT PLAN

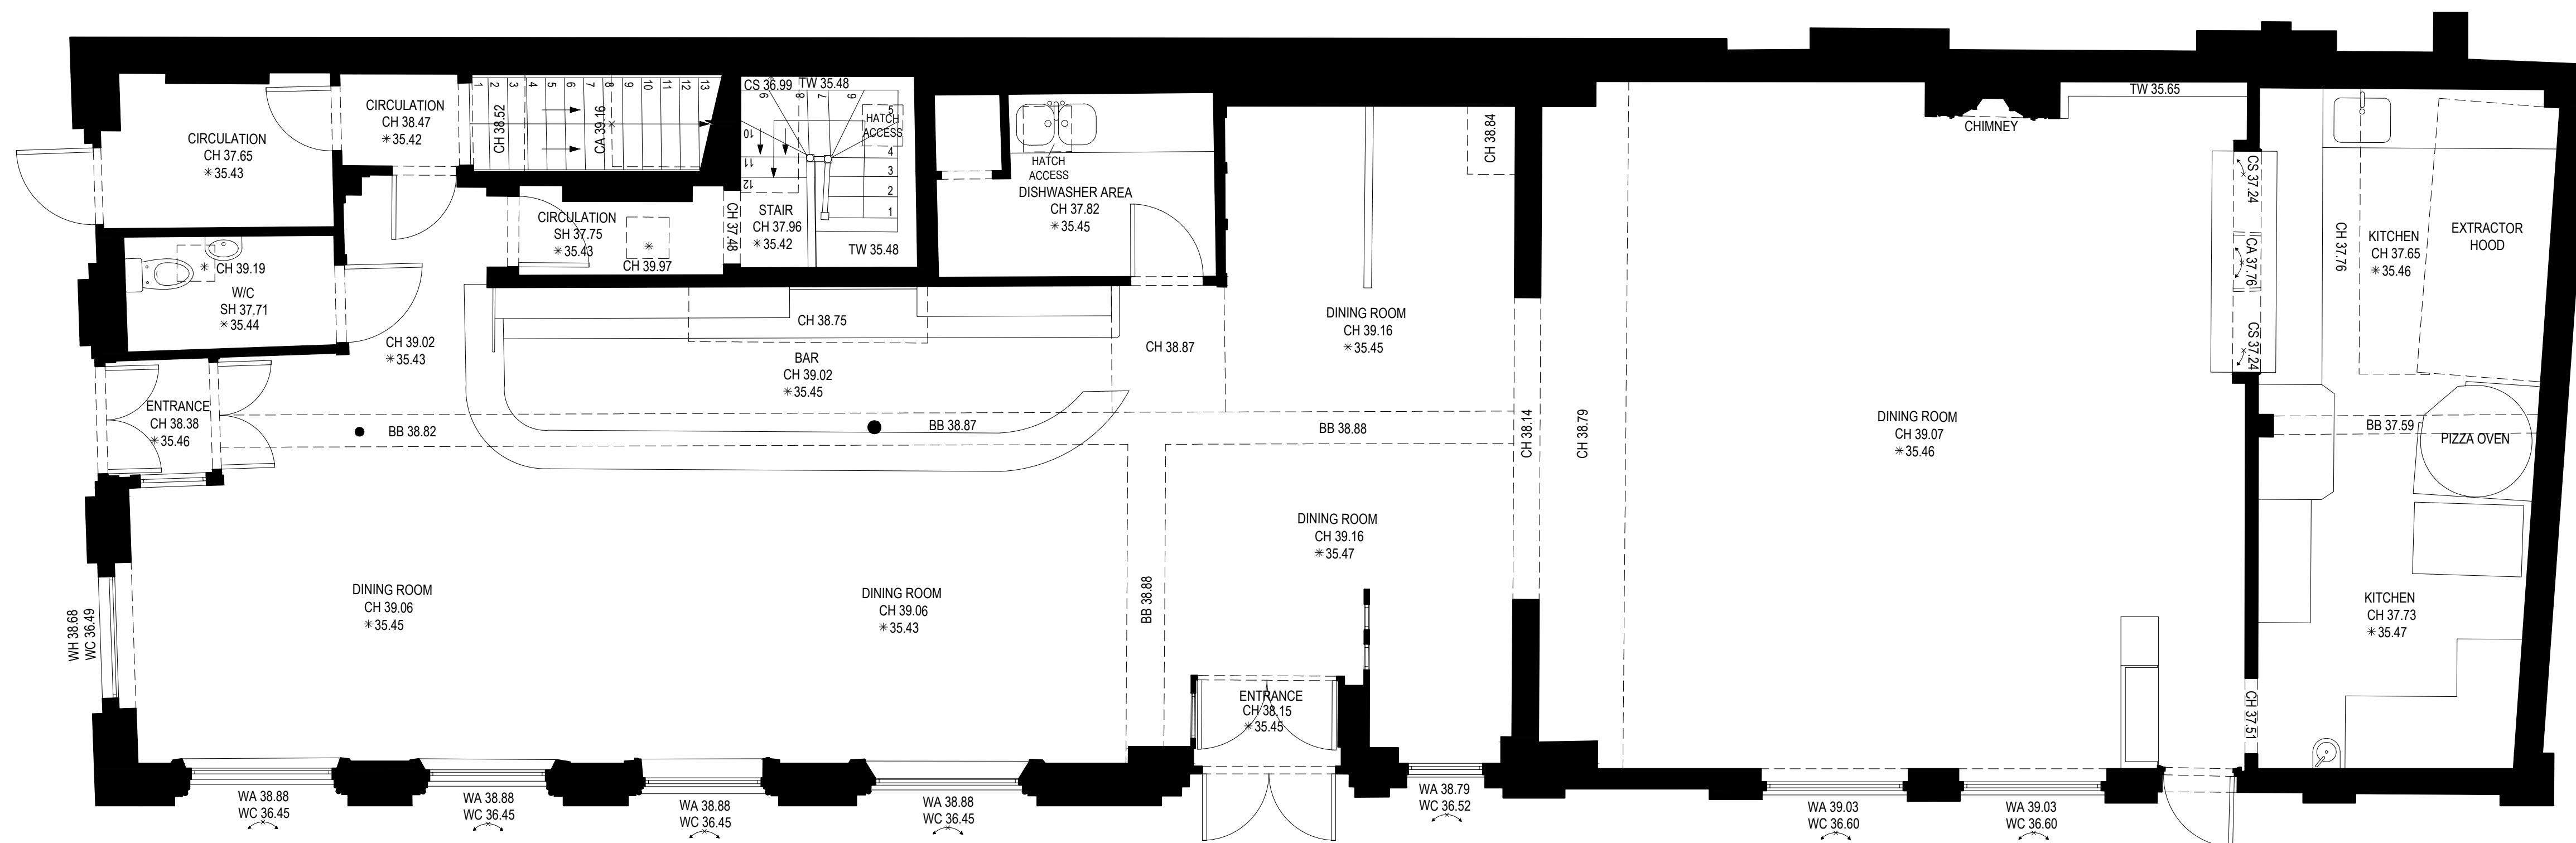

PROPOSED GROUND FLOOR PLAN

SCALE BAR



dga architects

David Gallagher Associates LLP
Studio 2.05, Food Exchange
New Covent Garden Market
London SW6 5EL

Telephone 0207 834 9474
info@dga-architects.co.uk
www.dga-architects.co.uk

© 2025 David Gallagher Associates LLP. All rights reserved.

The
COLUMBO
Group

THE COLUMBO GROUP
5 PARKWAY
LONDON NW11 7PT

PROJECT:

THE PARAKEET
256 Kentish Town Rd, NW5 2AA

DRAWING TITLE:

PROPOSED BASEMENT & GROUND FLOOR GA PLAN

JOB NO: 2503	STATUS: FEASIBILITY	SHEET SIZE: A1
DRAWN BY: TB	FIRST DRAWN: 22.02.2025	DRAWING SCALE: 1:50
DRAWING NUMBER:		REVISION:

2503 - 200